



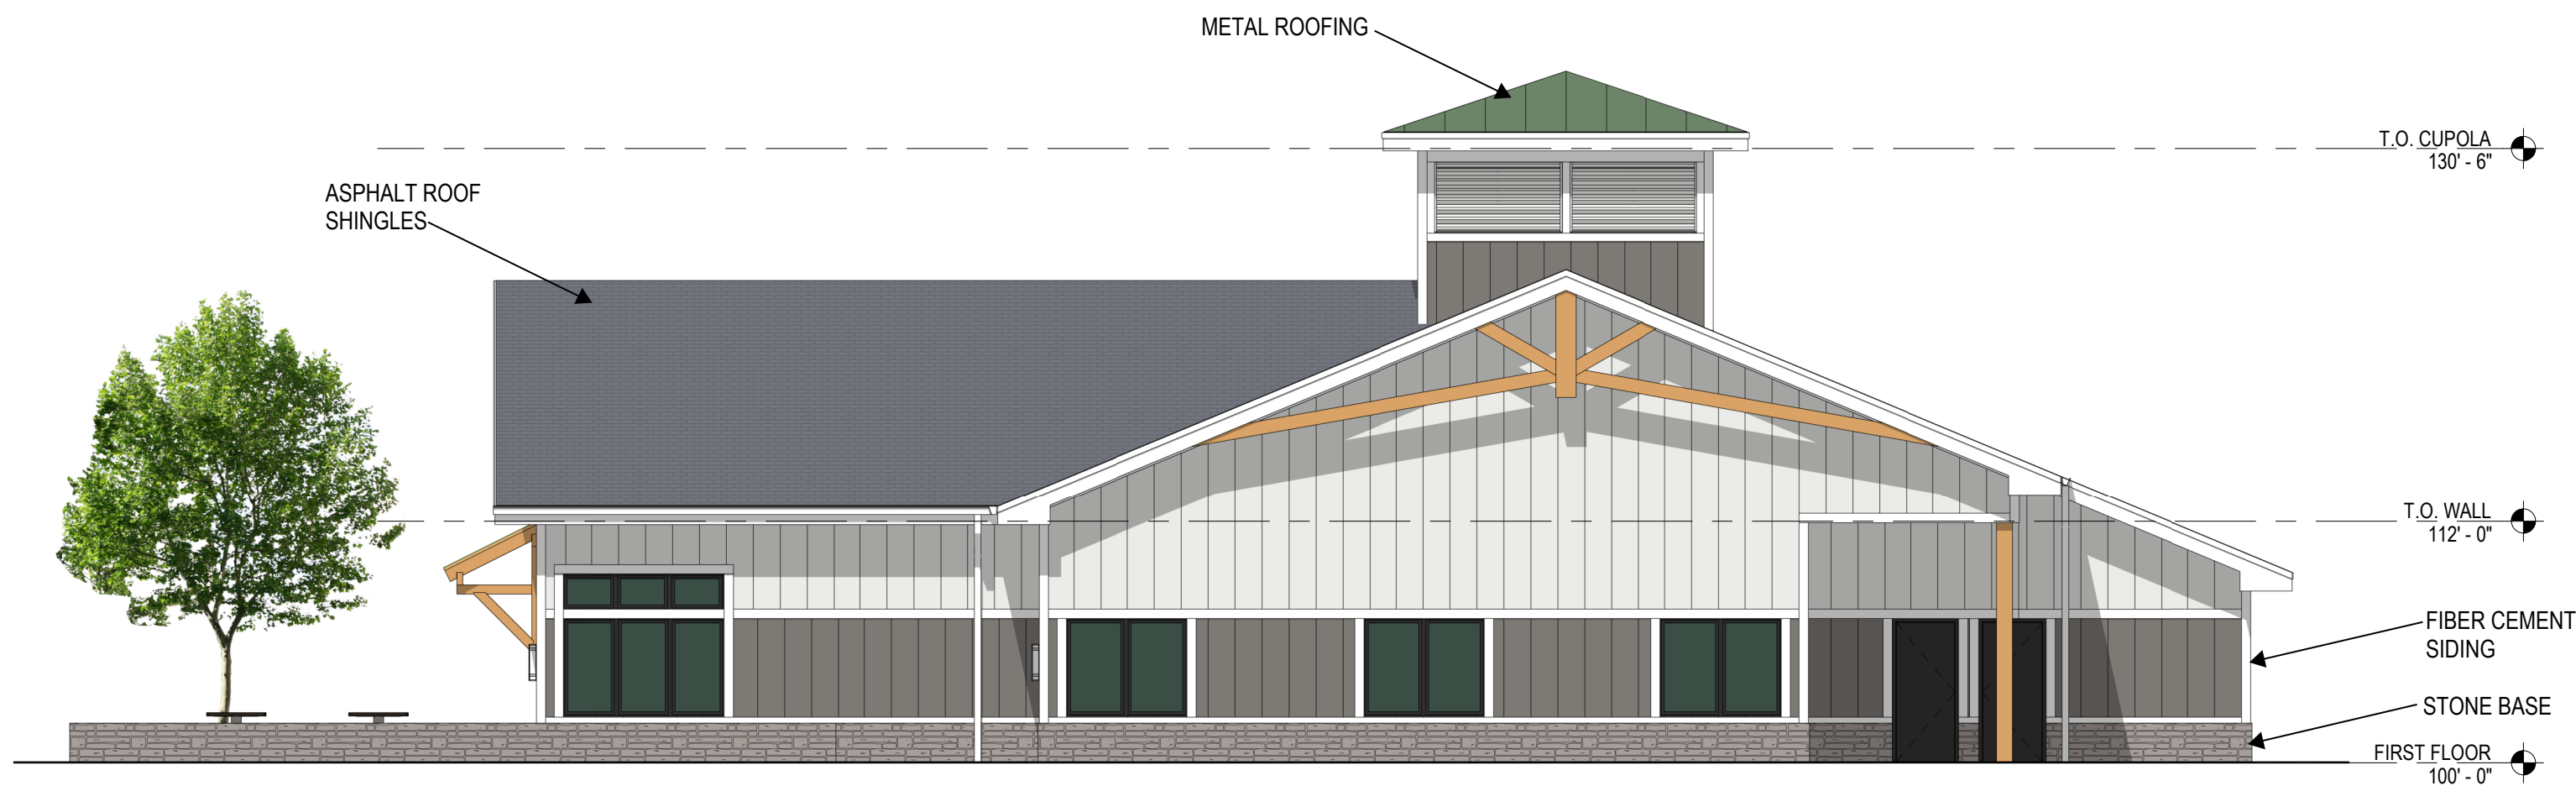

1 NORTH ELEVATION
A3.2 Scale: 1/8" = 1'-0"



2 EAST ELEVATION
A3.2 Scale: 1/8" = 1'-0"

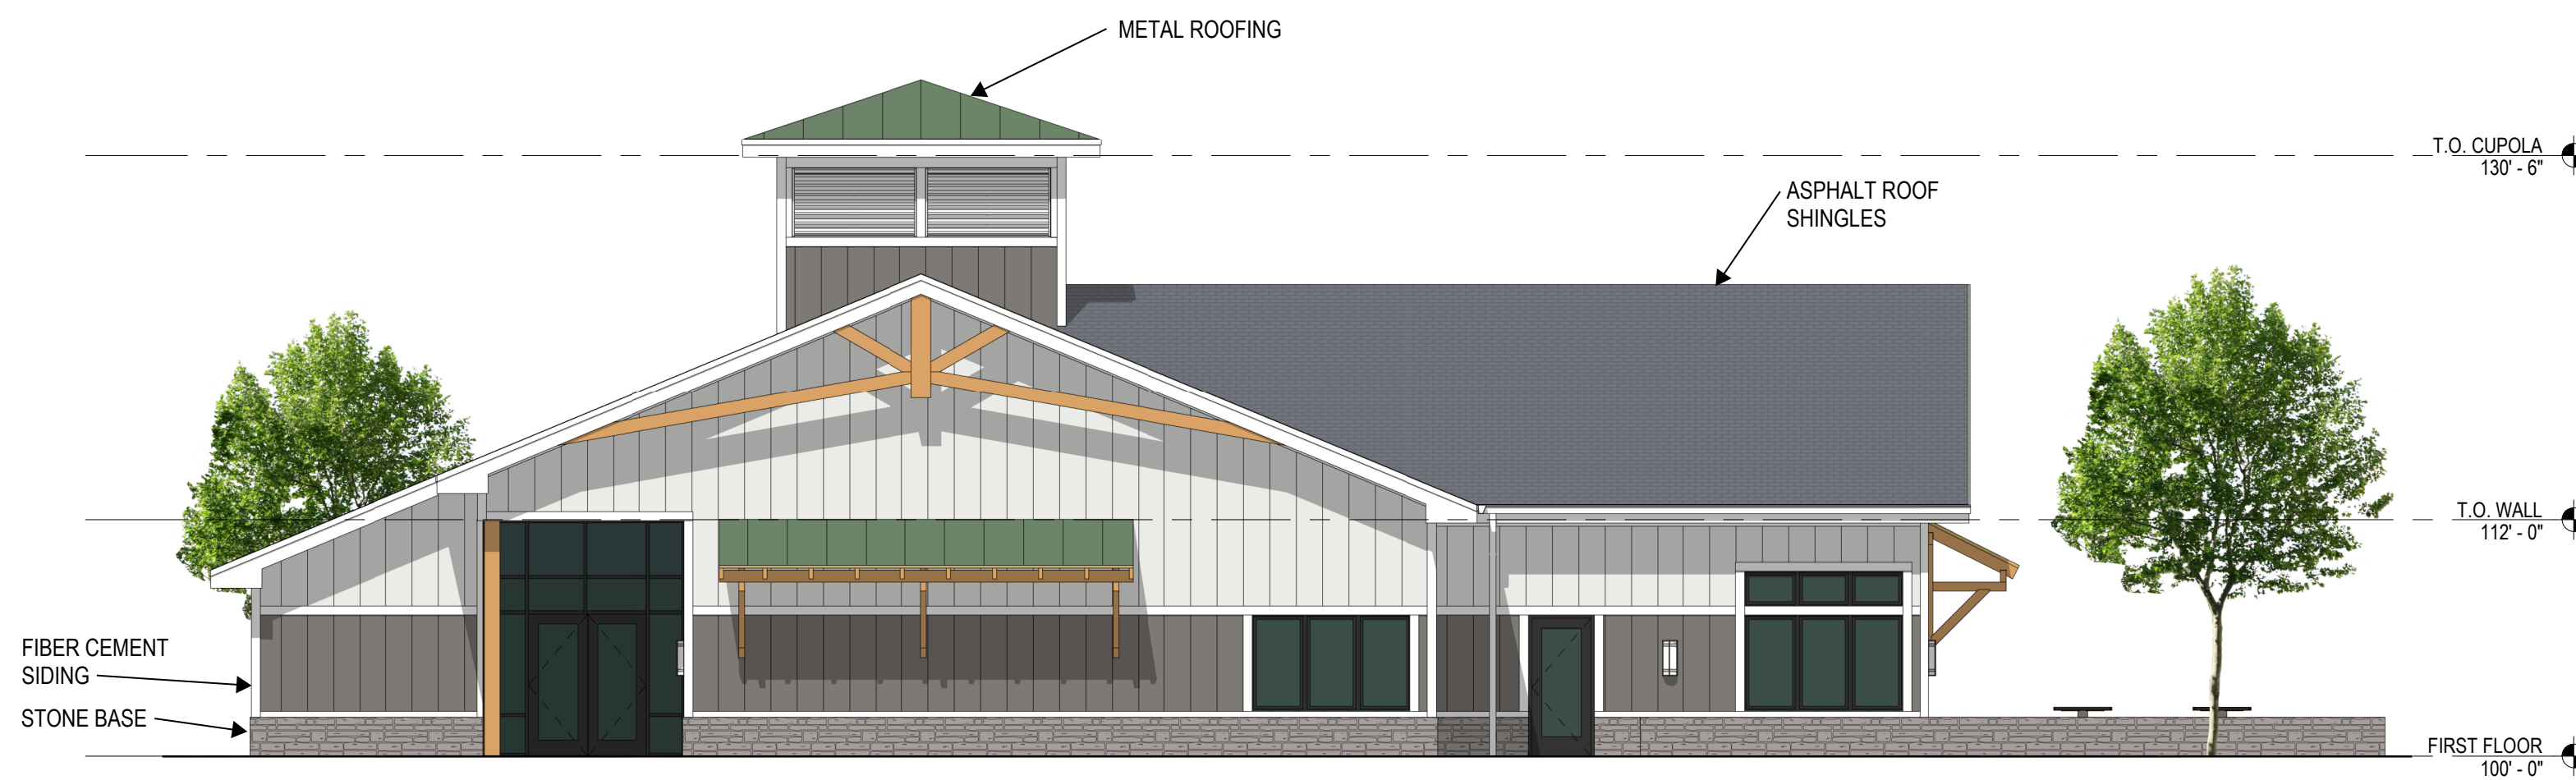

3 SOUTH ELEVATION
A3.2 Scale: 1/8" = 1'-0"



4 WEST ELEVATION
A3.2 Scale: 1/8" = 1'-0"


BEAVER MEADOW GOLF COURSE

CLUBHOUSE

EXTERIOR ELEVATIONS

PREPARED BY: TURNER GROUP ■ ARCHITECTS ■ ENGINEERS ■ BUILDING SCIENTISTS ■ 27 LOCKE RD. CONCORD, NH 03301, USA ■ 603.228.1122 ■ 603.228.1124 ■ www.ttgae.com

SCALE: 1/8" = 1'-0"
DATE: 07/15/2025
SHEET: A3.2 PROJECT: 5387

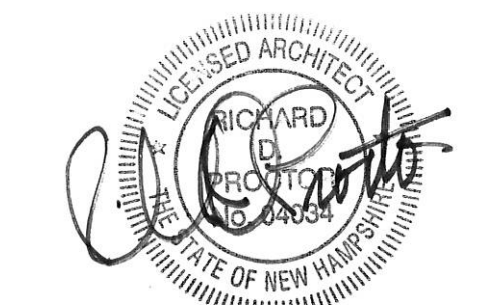

TURNER GROUP
ARCHITECTS | ENGINEERS | BUILDING SCIENTISTS
27 LOCKE RD, CONCORD, NH 03301 | 603.228.1122 | ttgae.com
Copyright © The H. Turner Group Inc.