


A BASEMENT PLAN  
1/8"=1'-0"

CONCEPT PLANS- 6-1-23

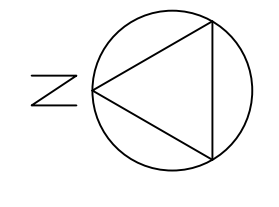

JOHN S.  
**JORDAN DESIGN PLLC**  
ARCHITECTS + PLANNERS  
19 SHOE STRING ROAD CANTERBURY, NH 03224  
603.882.1862  
jordan@jordandesign.biz


No.	Revision/Issue	Date

PROJECT NAME AND LOCATION:  
**FIRST CHURCH  
APARTMENTS  
CONCORD, NH**

CONTENT:  
BASEMENT PLAN

DRAWN BY: JSJ  
PROJECT NO.: CH09-FC  
DATE: -  
SCALE: AS SHOWN


DRAWING NO:  
**A100**  
DESIGNED BY JOHN S. JORDAN DESIGN PLLC  
NO REPRODUCTION WITHOUT PERMISSION

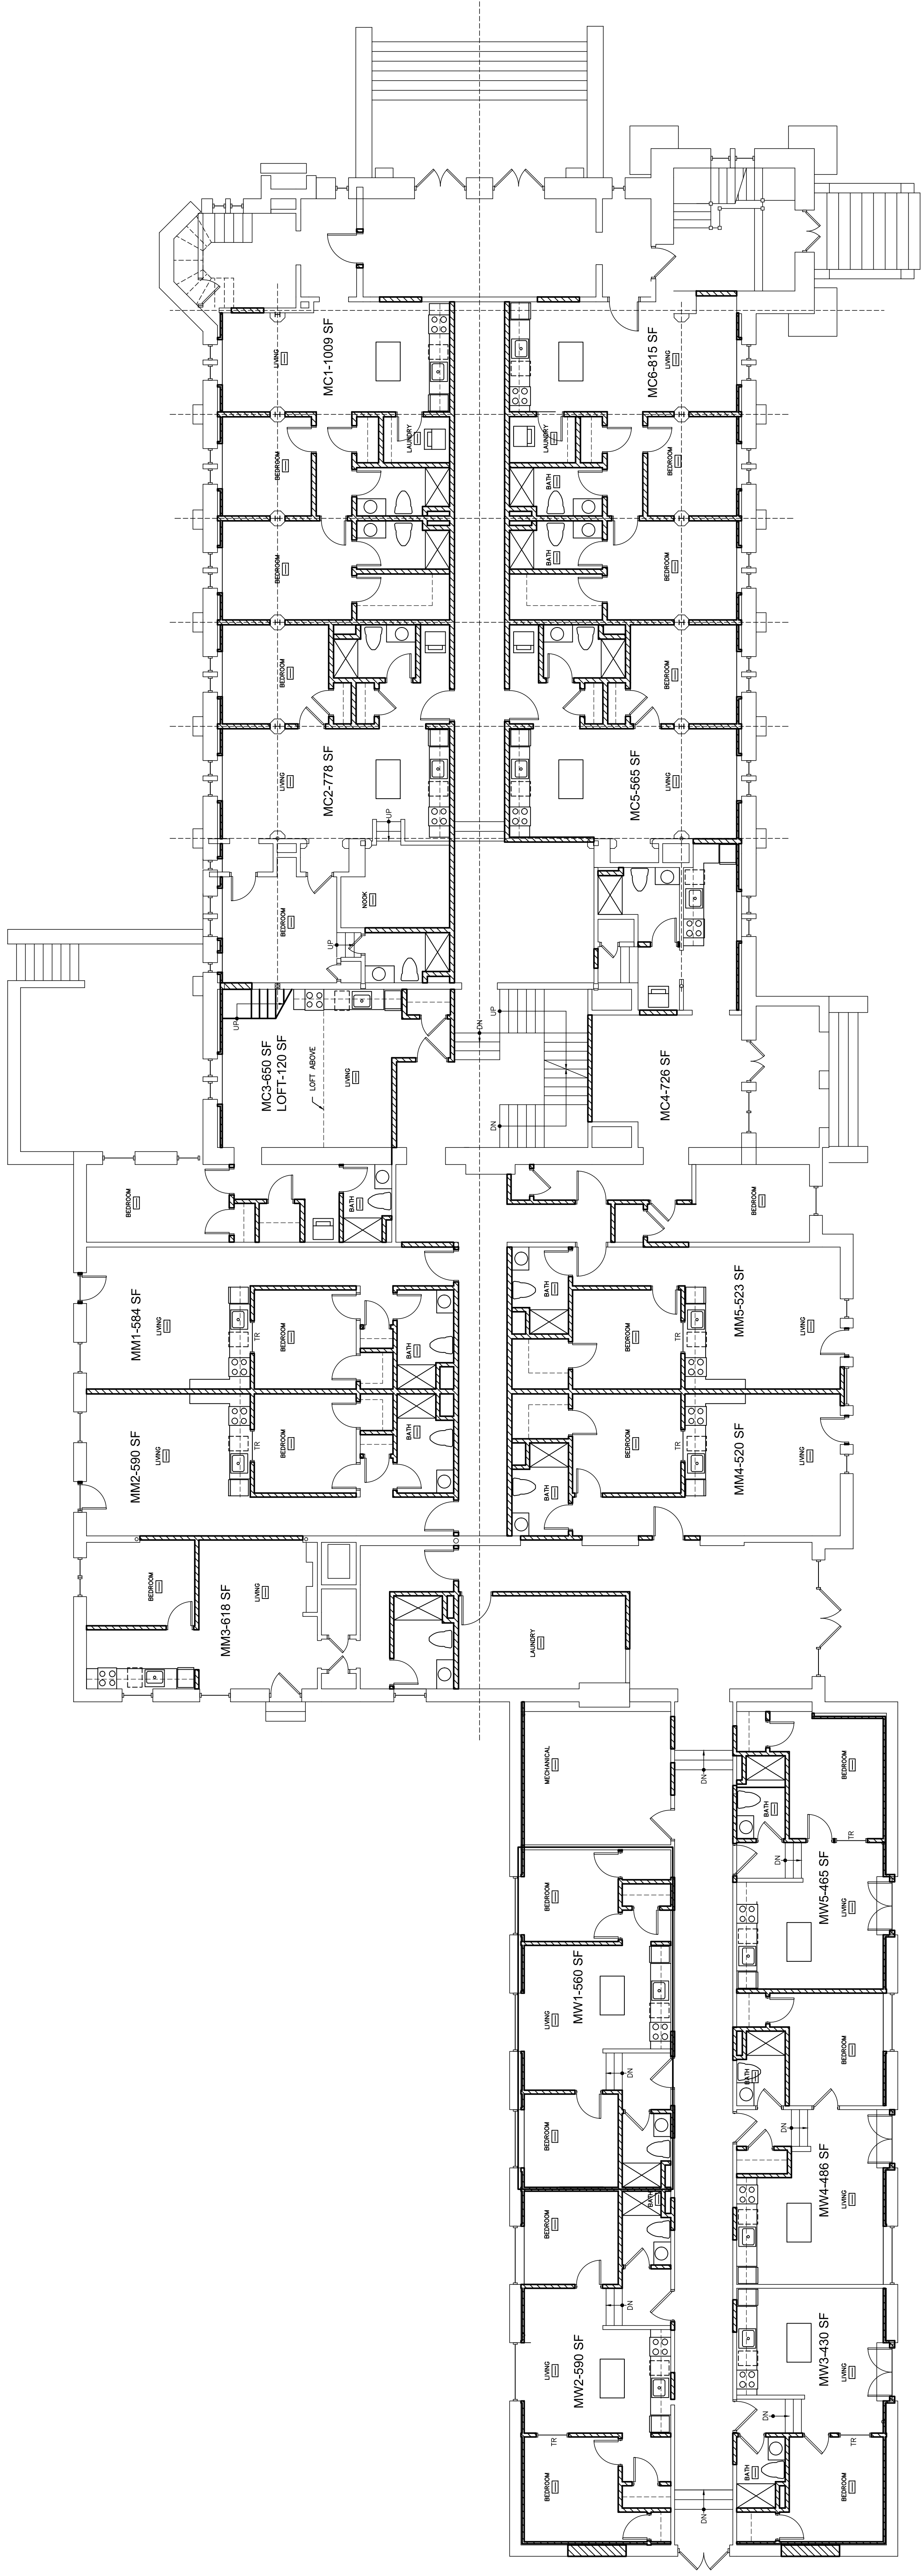

A FIRST FLOOR PLAN  
1/8"=1'-0"

CONCEPT PLANS- 6-1-23

PROJECT NAME AND LOCATION: <b>FIRST CHURCH APARTMENTS          CONCORD, NH</b>	CONTENT: FIRST FLOOR PLAN	DRAWN BY: JSJ PROJECT NO.: CH09-FC DATE: - SCALE: AS SHOWN	DRAWING NO: <b>A101</b> <small>DESIGNED BY JOHN S. JORDAN, ARCHITECT          BY JOHN S. JORDAN DESIGN, PLLC          NO REPRODUCTION WITHOUT PERMISSION</small>				
	<table border="1"> <thead> <tr> <th>No.</th> <th>Revision/Issue</th> <th>Date</th> </tr> </thead> <tbody> <tr> <td>-</td> <td>-</td> <td>-</td> </tr> </tbody> </table>	No.	Revision/Issue	Date	-	-	-
No.	Revision/Issue	Date					
-	-	-					
JOHN S. JORDAN DESIGN PLLC ARCHITECTS + PLANNERS 19 SHORE STRING ROAD CANTERBURY, NH 03224 Phone: 603.753.6621 jordan@jordan-design.com	NORTH ARROW						

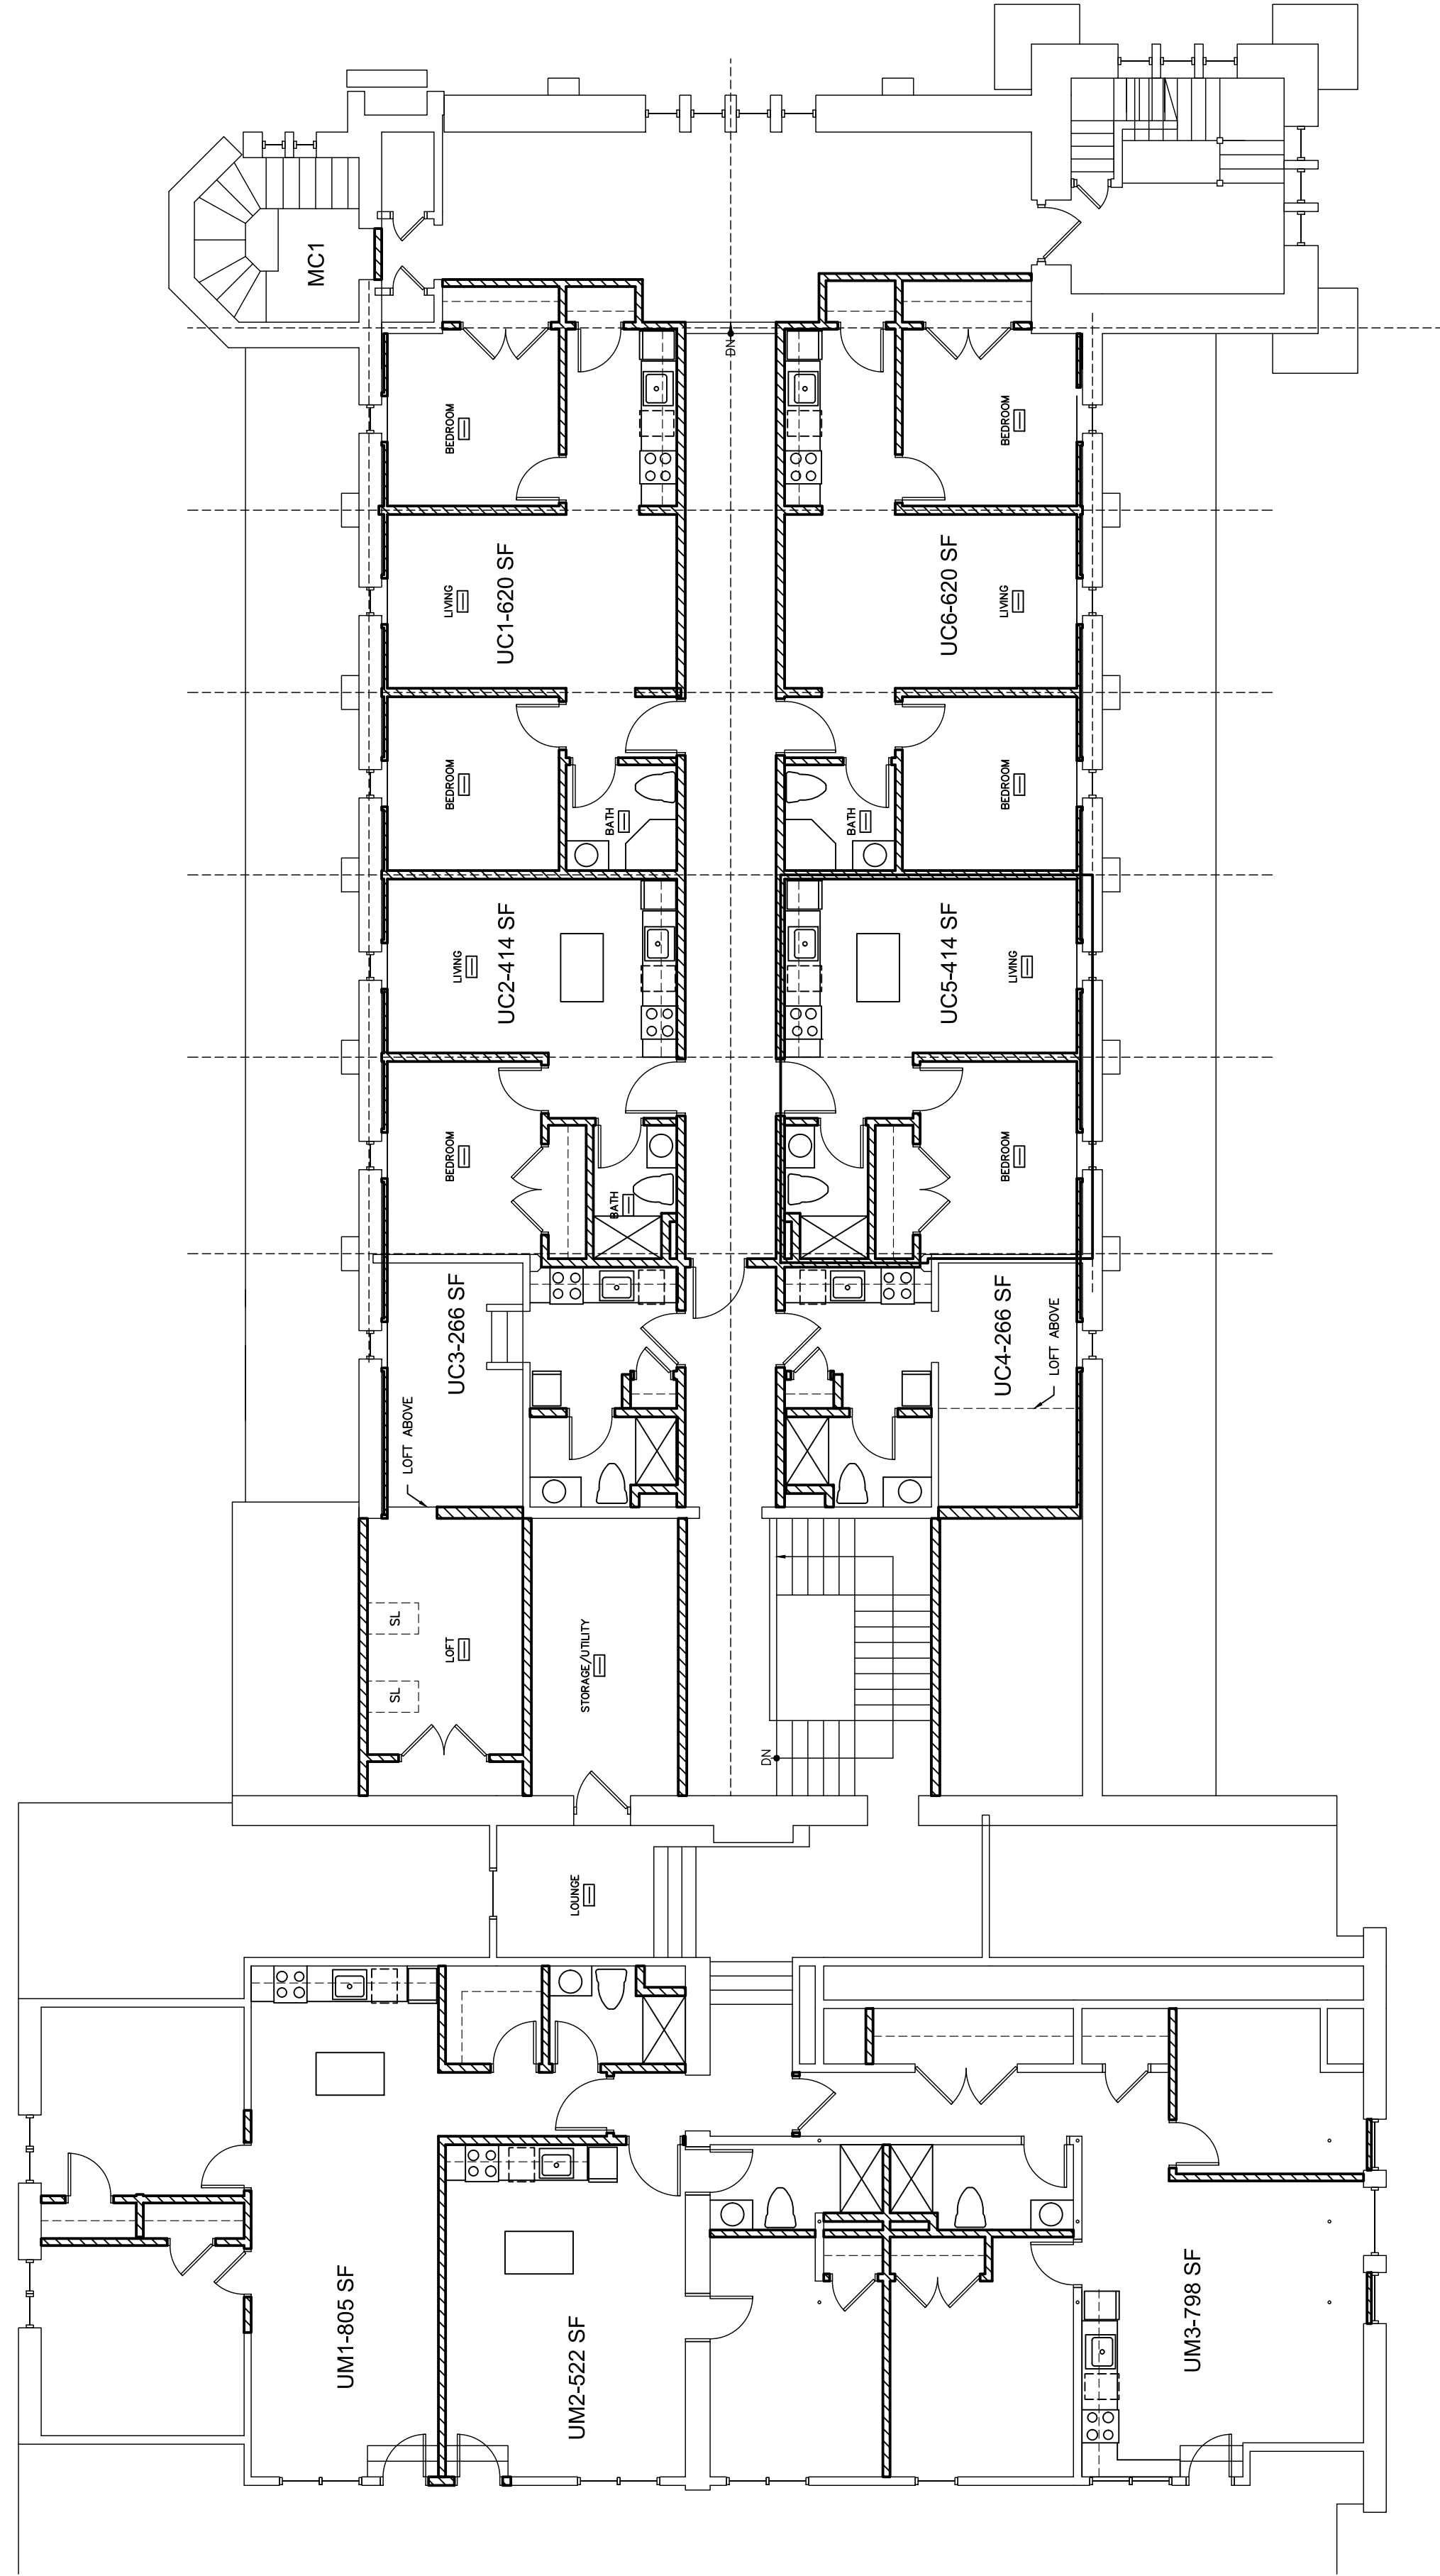

A SECOND FLOOR PLAN  
1/8"=1'-0"

CONCEPT PLANS- 6-1-23

PROJECT NAME AND LOCATION: <b>FIRST CHURCH APARTMENTS          CONCORD, NH</b>		CONTENT: SECOND & THIRD FLOOR PLANS	DRAWN BY: JSJ PROJECT NO.: CH09-FC DATE: - SCALE: AS SHOWN	DRAWING NO: <b>A102</b> <small>REVISIONS          BY JOHN S. JORDAN DESIGN PLLC          DATE: 11/20/2023          NO REPRODUCTION WITHOUT PERMISSION</small>															
JOHN S. JORDAN DESIGN PLLC ARCHITECTS + PLANNERS 19 SHORE STRING ROAD CANTERBURY, NH 03224 TEL: 603.753.6621 jordan@jordandesign.biz		<table border="1"> <thead> <tr> <th>No.</th> <th>Revision/Issue</th> <th>Date</th> </tr> </thead> <tbody> <tr> <td>-</td> <td>-</td> <td>-</td> </tr> <tr> <td>-</td> <td>-</td> <td>-</td> </tr> <tr> <td>-</td> <td>-</td> <td>-</td> </tr> <tr> <td>-</td> <td>-</td> <td>-</td> </tr> </tbody> </table>	No.	Revision/Issue	Date	-	-	-	-	-	-	-	-	-	-	-	-		
No.	Revision/Issue	Date																	
-	-	-																	
-	-	-																	
-	-	-																	
-	-	-																	