


A BASEMENT PLAN
1/8"=1'-0"

CONCEPT PLANS- 7-11-23

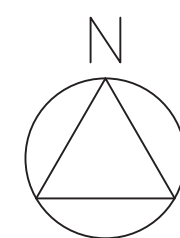

JOHN S.
JORDAN DESIGN PLLC
ARCHITECTS + PLANNERS
19 SHOE STRING ROAD CANTERBURY, NH 03224
603.753.6920 fax 603.753.6921
john@jordananddesign.biz


No.	Revision/Issue	Date

PROJECT NAME AND LOCATION:
**FIRST CHURCH
APARTMENTS
CONCORD, NH**

CONTENT:
BASEMENT PLAN


DRAWN BY: JSJ
PROJECT NO.: CHOR-FC
DATE: -
SCALE: AS SHOWN

DRAWING NO:
A100
COPYRIGHT © 2023
BY JOHN S. JORDAN DESIGN PLLC
ALL RIGHTS RESERVED
NO REPRODUCTION WITHOUT PERMISSION

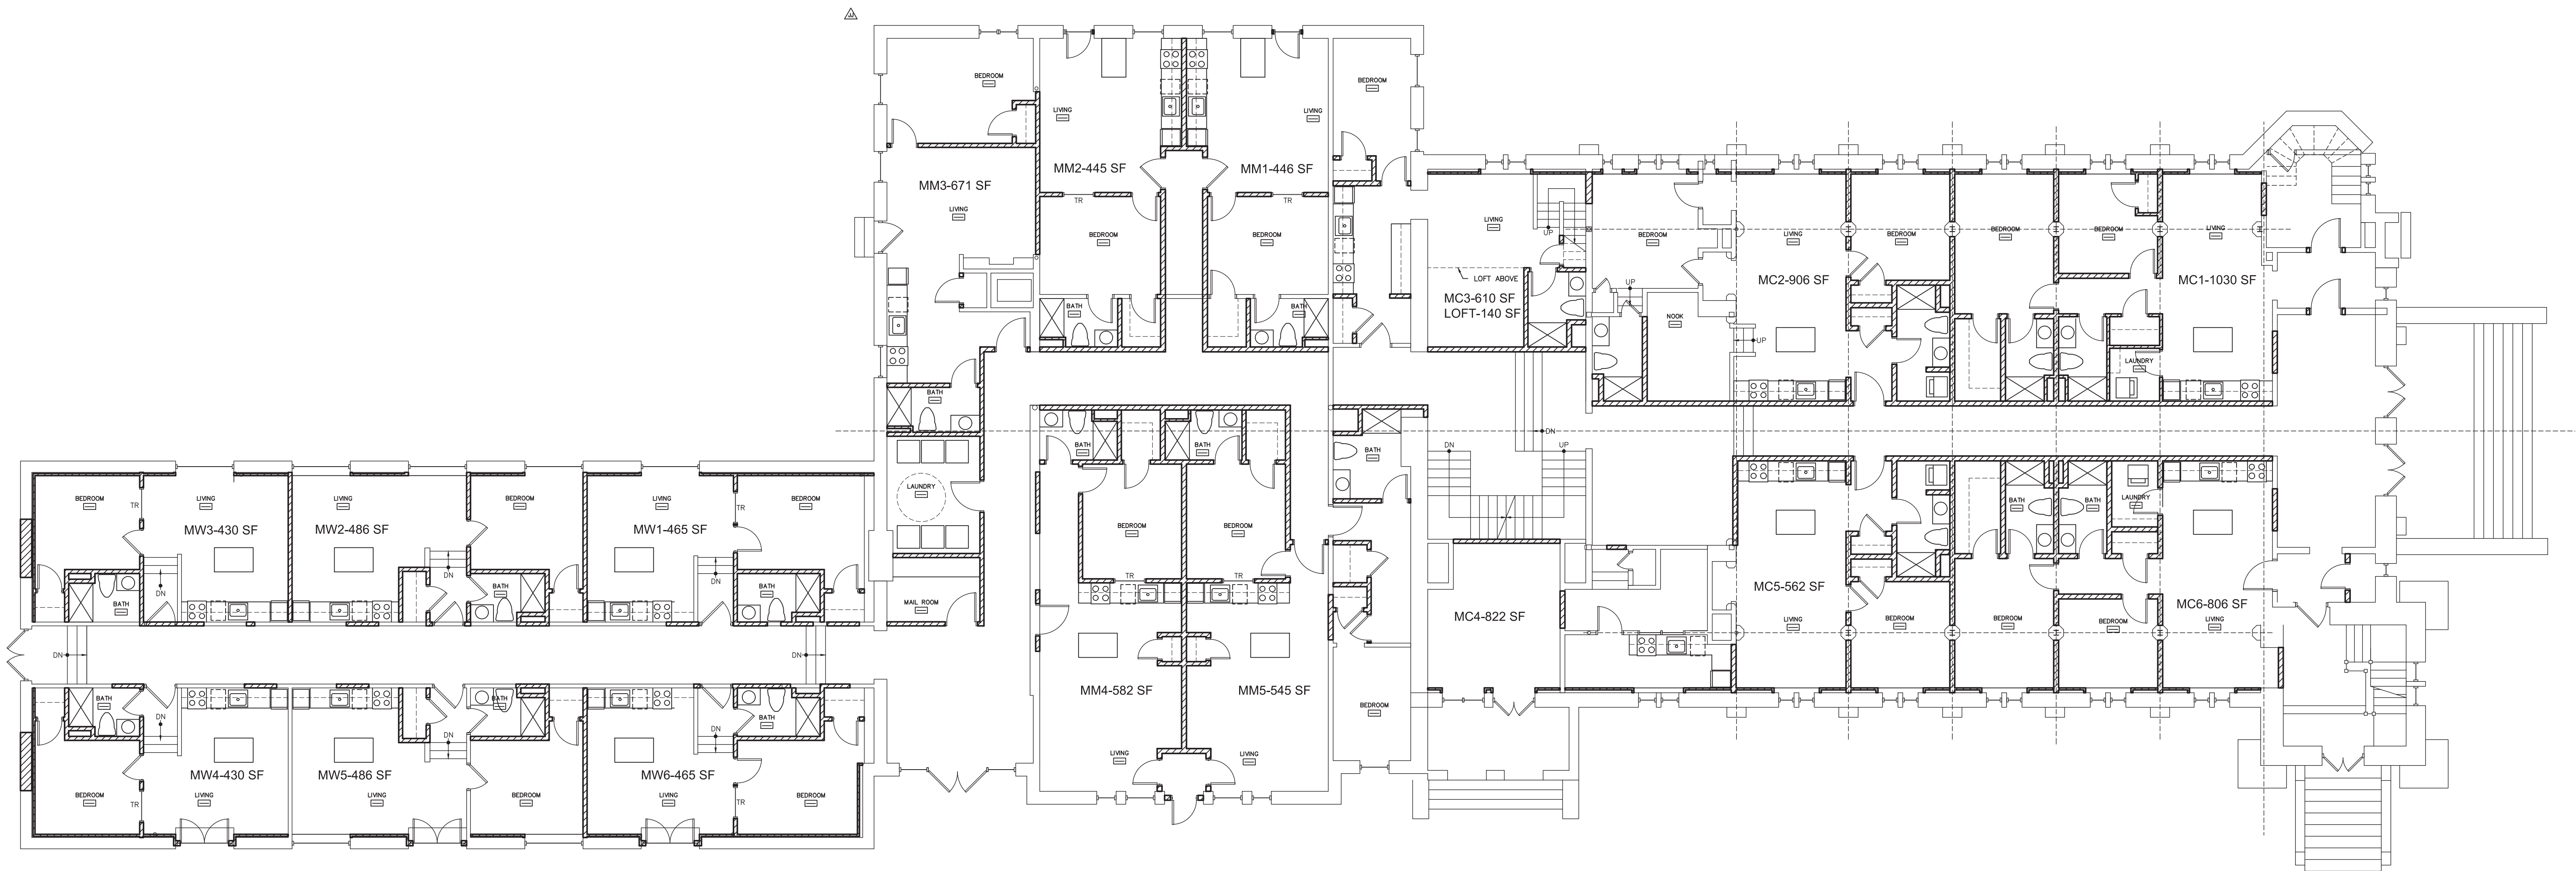

A FIRST FLOOR PLAN
1/8"=1'-0"

CONCEPT PLANS- 7-11-23

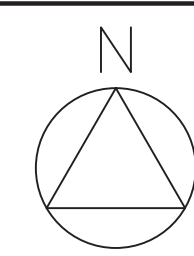

JOHN S.
JORDAN DESIGN PLLC
ARCHITECTS + PLANNERS
19 SHOE STRING ROAD CANTERBURY, NH 03224
603.753.6920 FAX 603.753.6921
john@jordandesign.biz


No.	Revision/Issue	Date

PROJECT NAME AND LOCATION:
**FIRST CHURCH
APARTMENTS
CONCORD, NH**

CONTENT:
FIRST FLOOR PLAN


DRAWN BY: JSJ
PROJECT NO.: CHOR-FC
DATE: -
SCALE: AS SHOWN

DRAWING NO:
A101
COPYRIGHT © 2023
BY JOHN S. JORDAN DESIGN PLLC
ALL RIGHTS RESERVED
NO REPRODUCTION WITHOUT PERMISSION

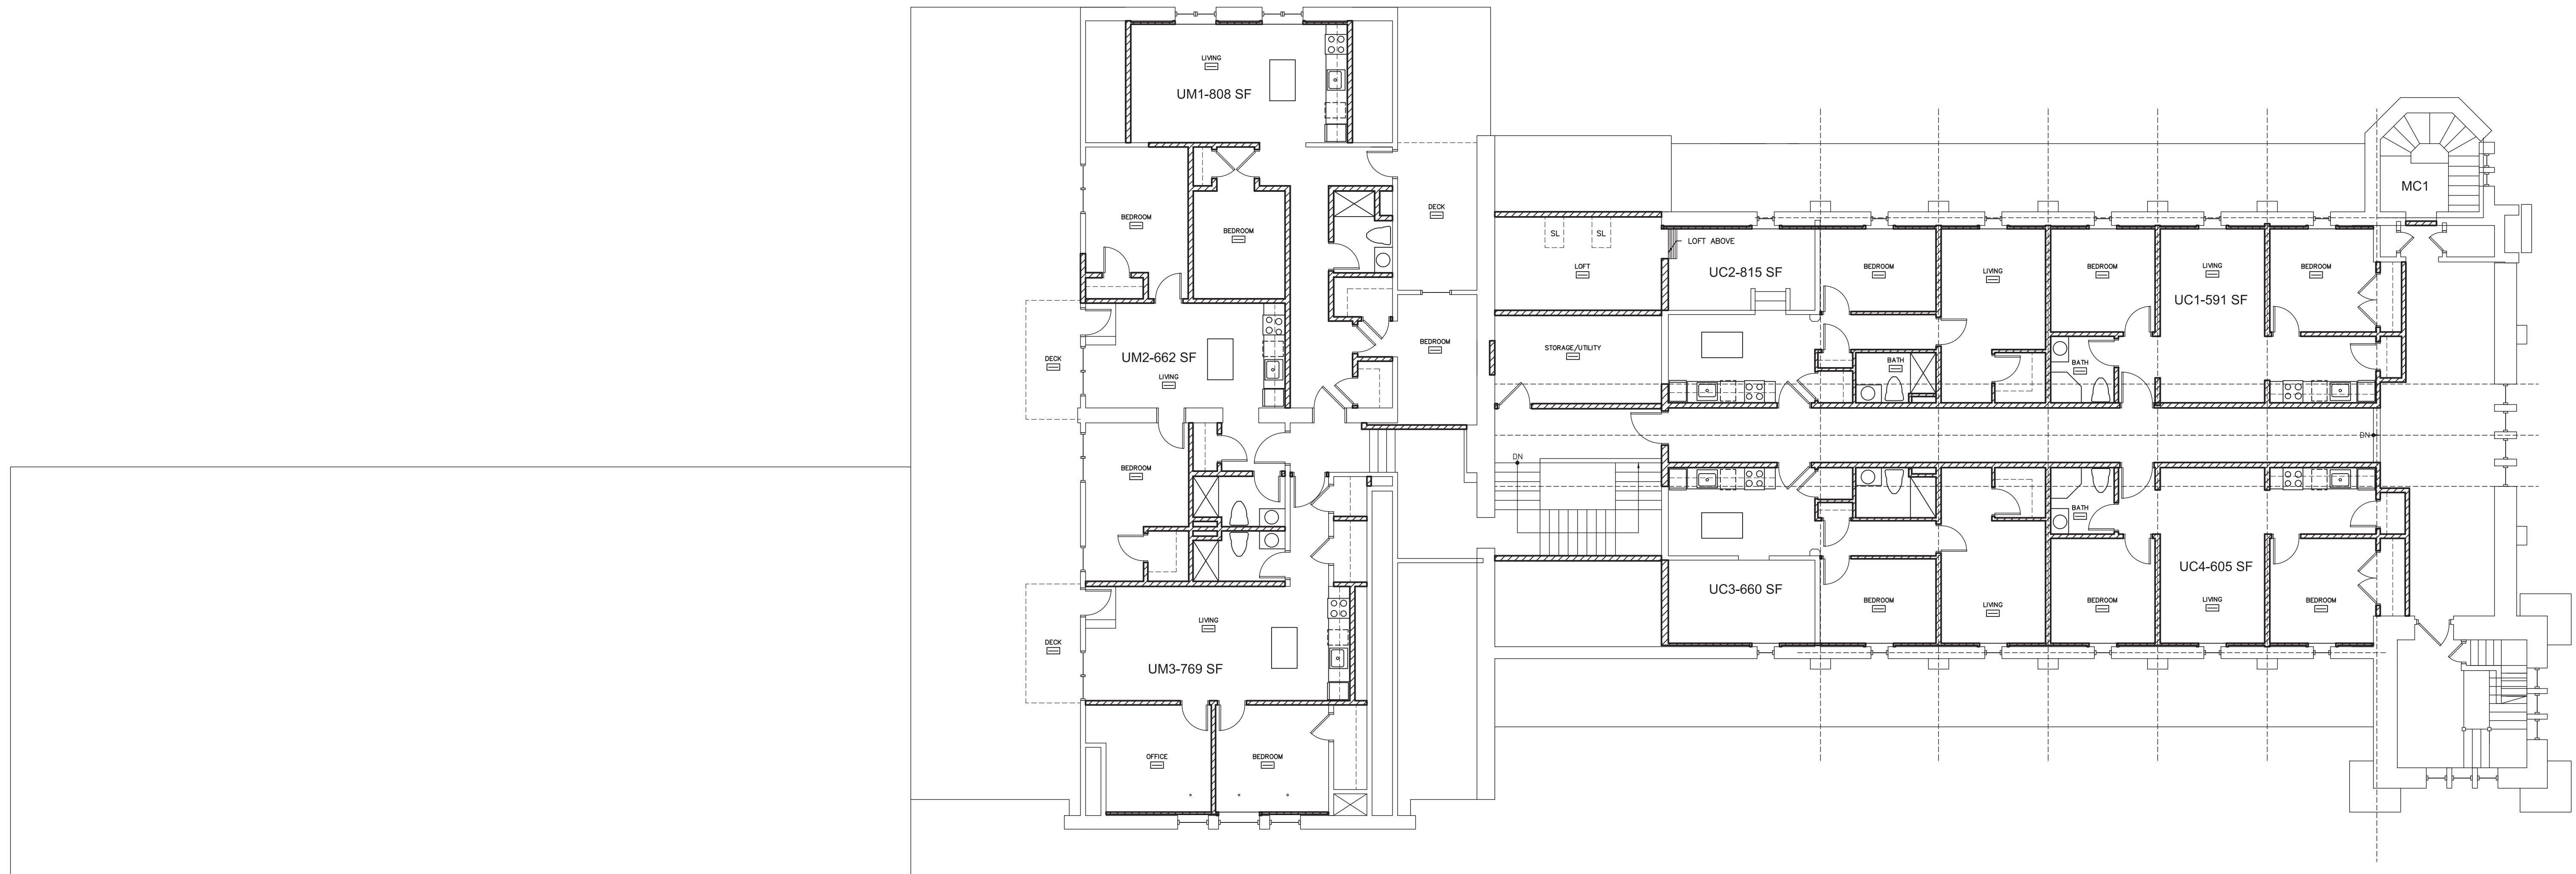

A SECOND FLOOR PLAN
1/8"=1'-0"

CONCEPT PLANS- 7-11-23

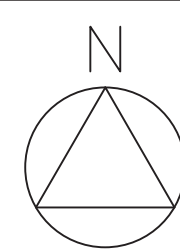

JOHN S.
JORDAN DESIGN PLLC
ARCHITECTS + PLANNERS
19 SHOE STRING ROAD CANTERBURY, NH 03224
603.753.6920 fax 603.753.6921
john@jordandesign.biz

No.	Revision/Issue	Date

PROJECT NAME AND LOCATION:
**FIRST CHURCH
APARTMENTS
CONCORD, NH**

CONTENT:
SECOND & THIRD FLOOR PLANS

DRAWN BY: JSJ
PROJECT NO.: CHOR-FC
DATE: -
SCALE: AS SHOWN

DRAWING NO:
A102
COPYRIGHT © 2023
BY JOHN S. JORDAN DESIGN PLLC
ALL RIGHTS RESERVED
NO REPRODUCTION WITHOUT PERMISSION