



SOUTH ELEVATION
scale: 1" = 10'



EAST ELEVATION
scale: 1" = 10'






WEST ELEVATION
scale: 1" = 10'




NORTH ELEVATION
scale: 1" = 10'



PERSPECTIVE VIEW

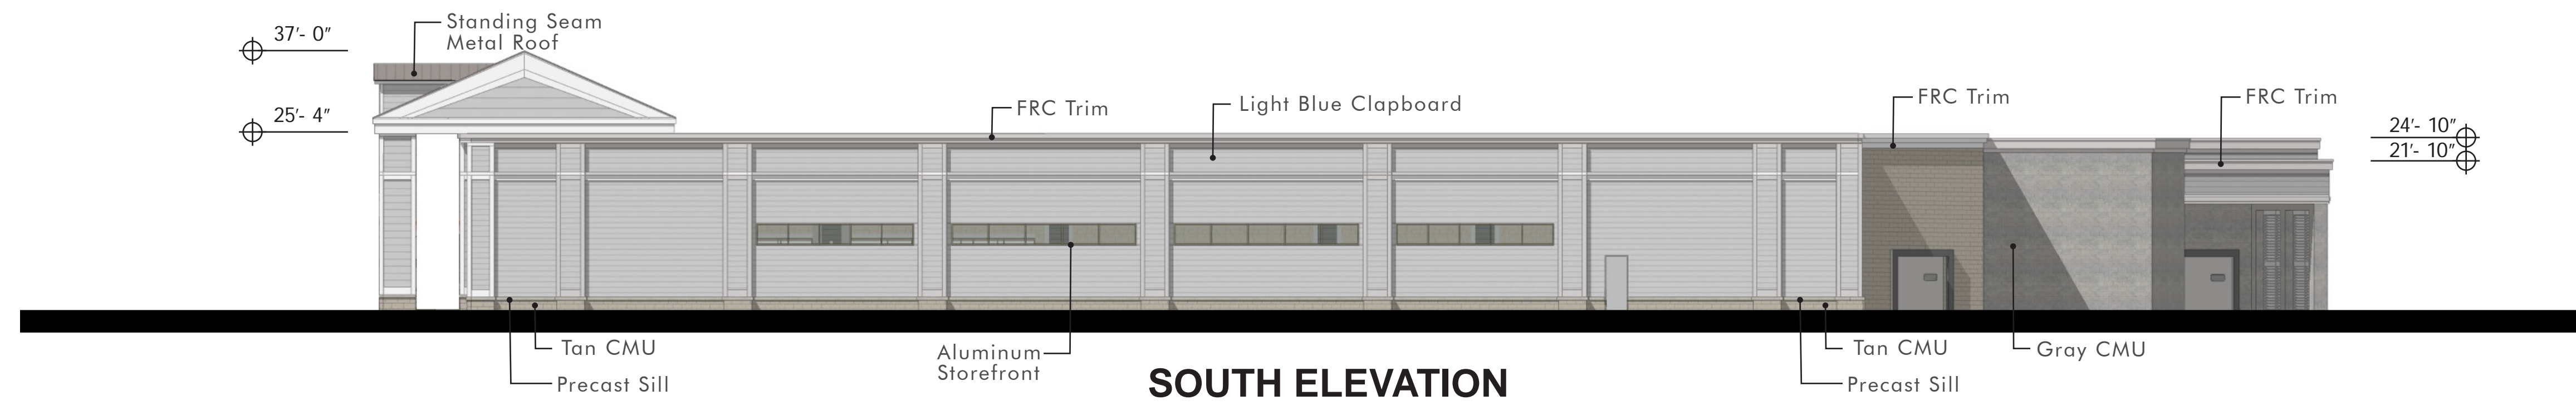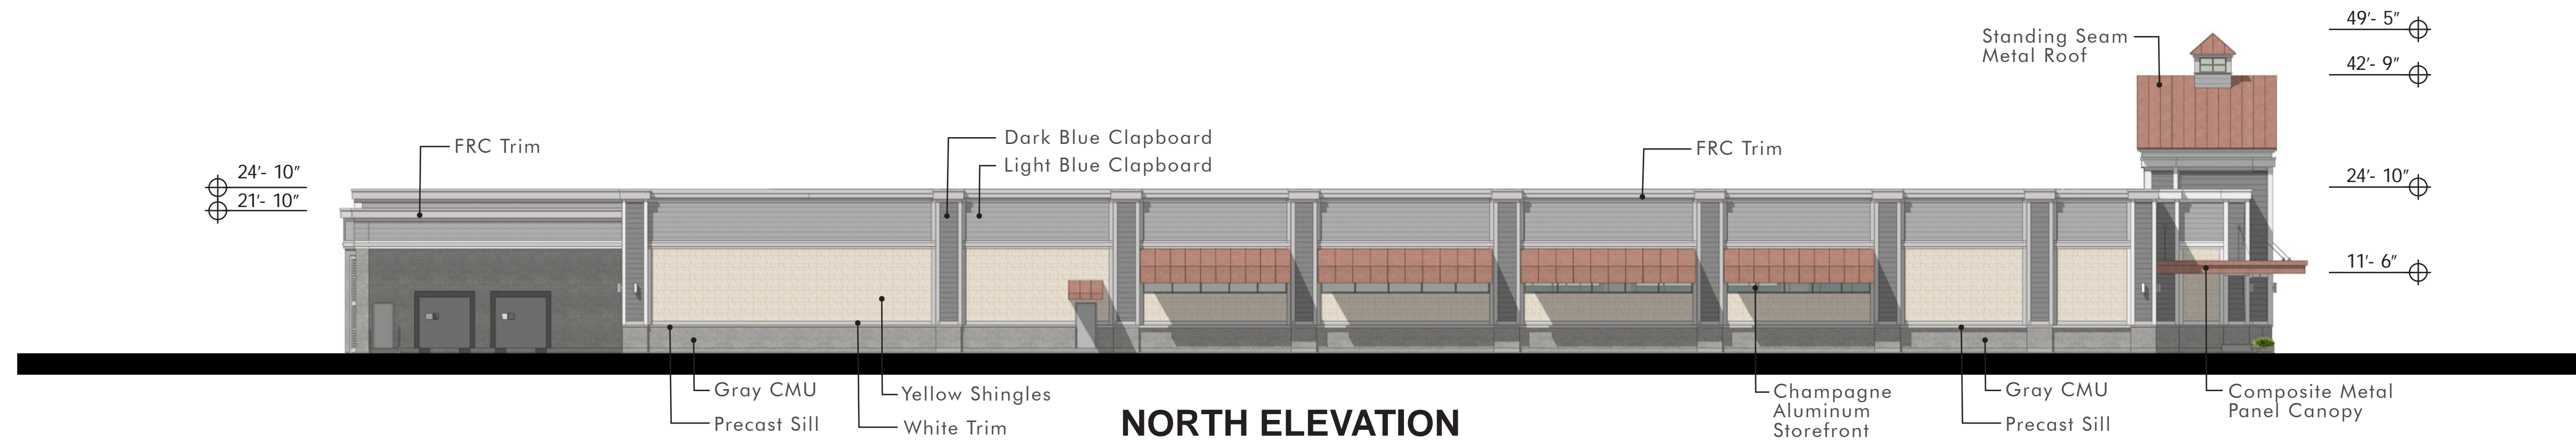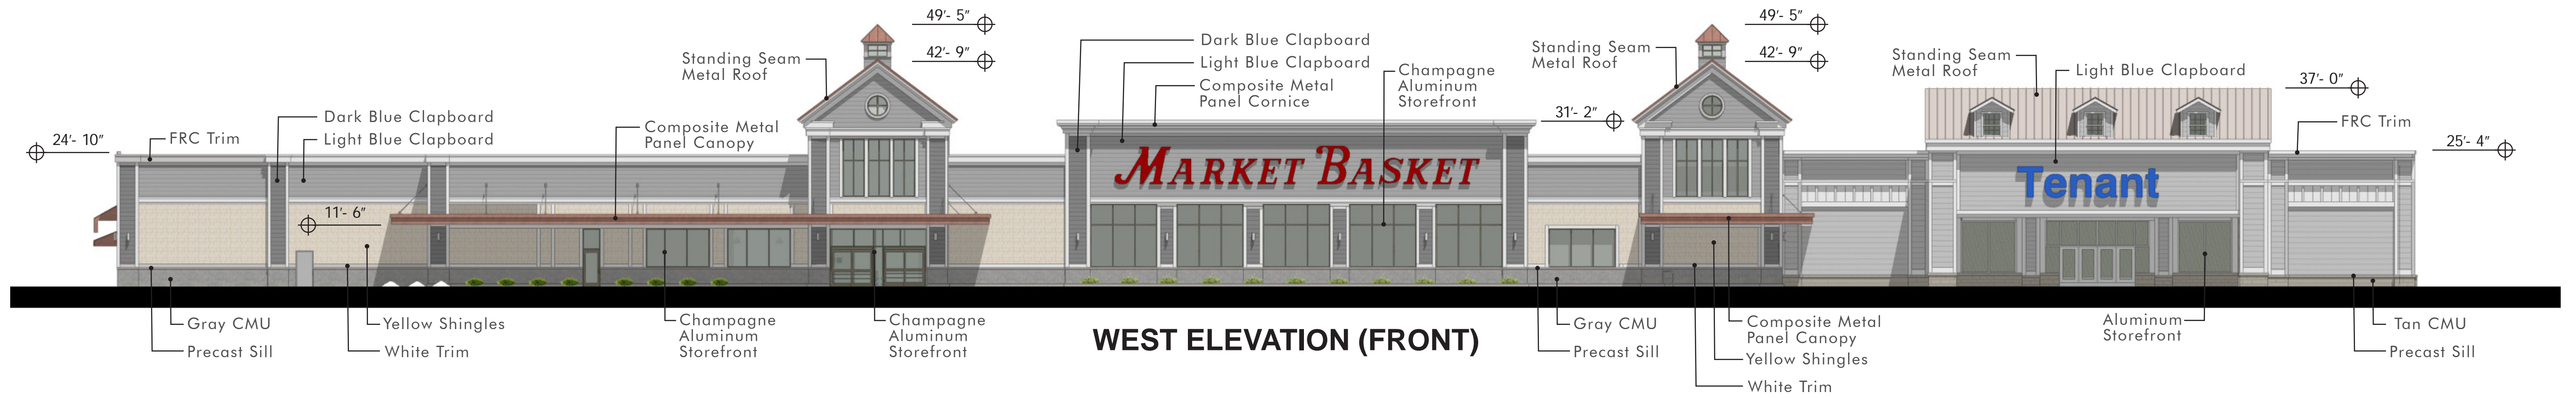



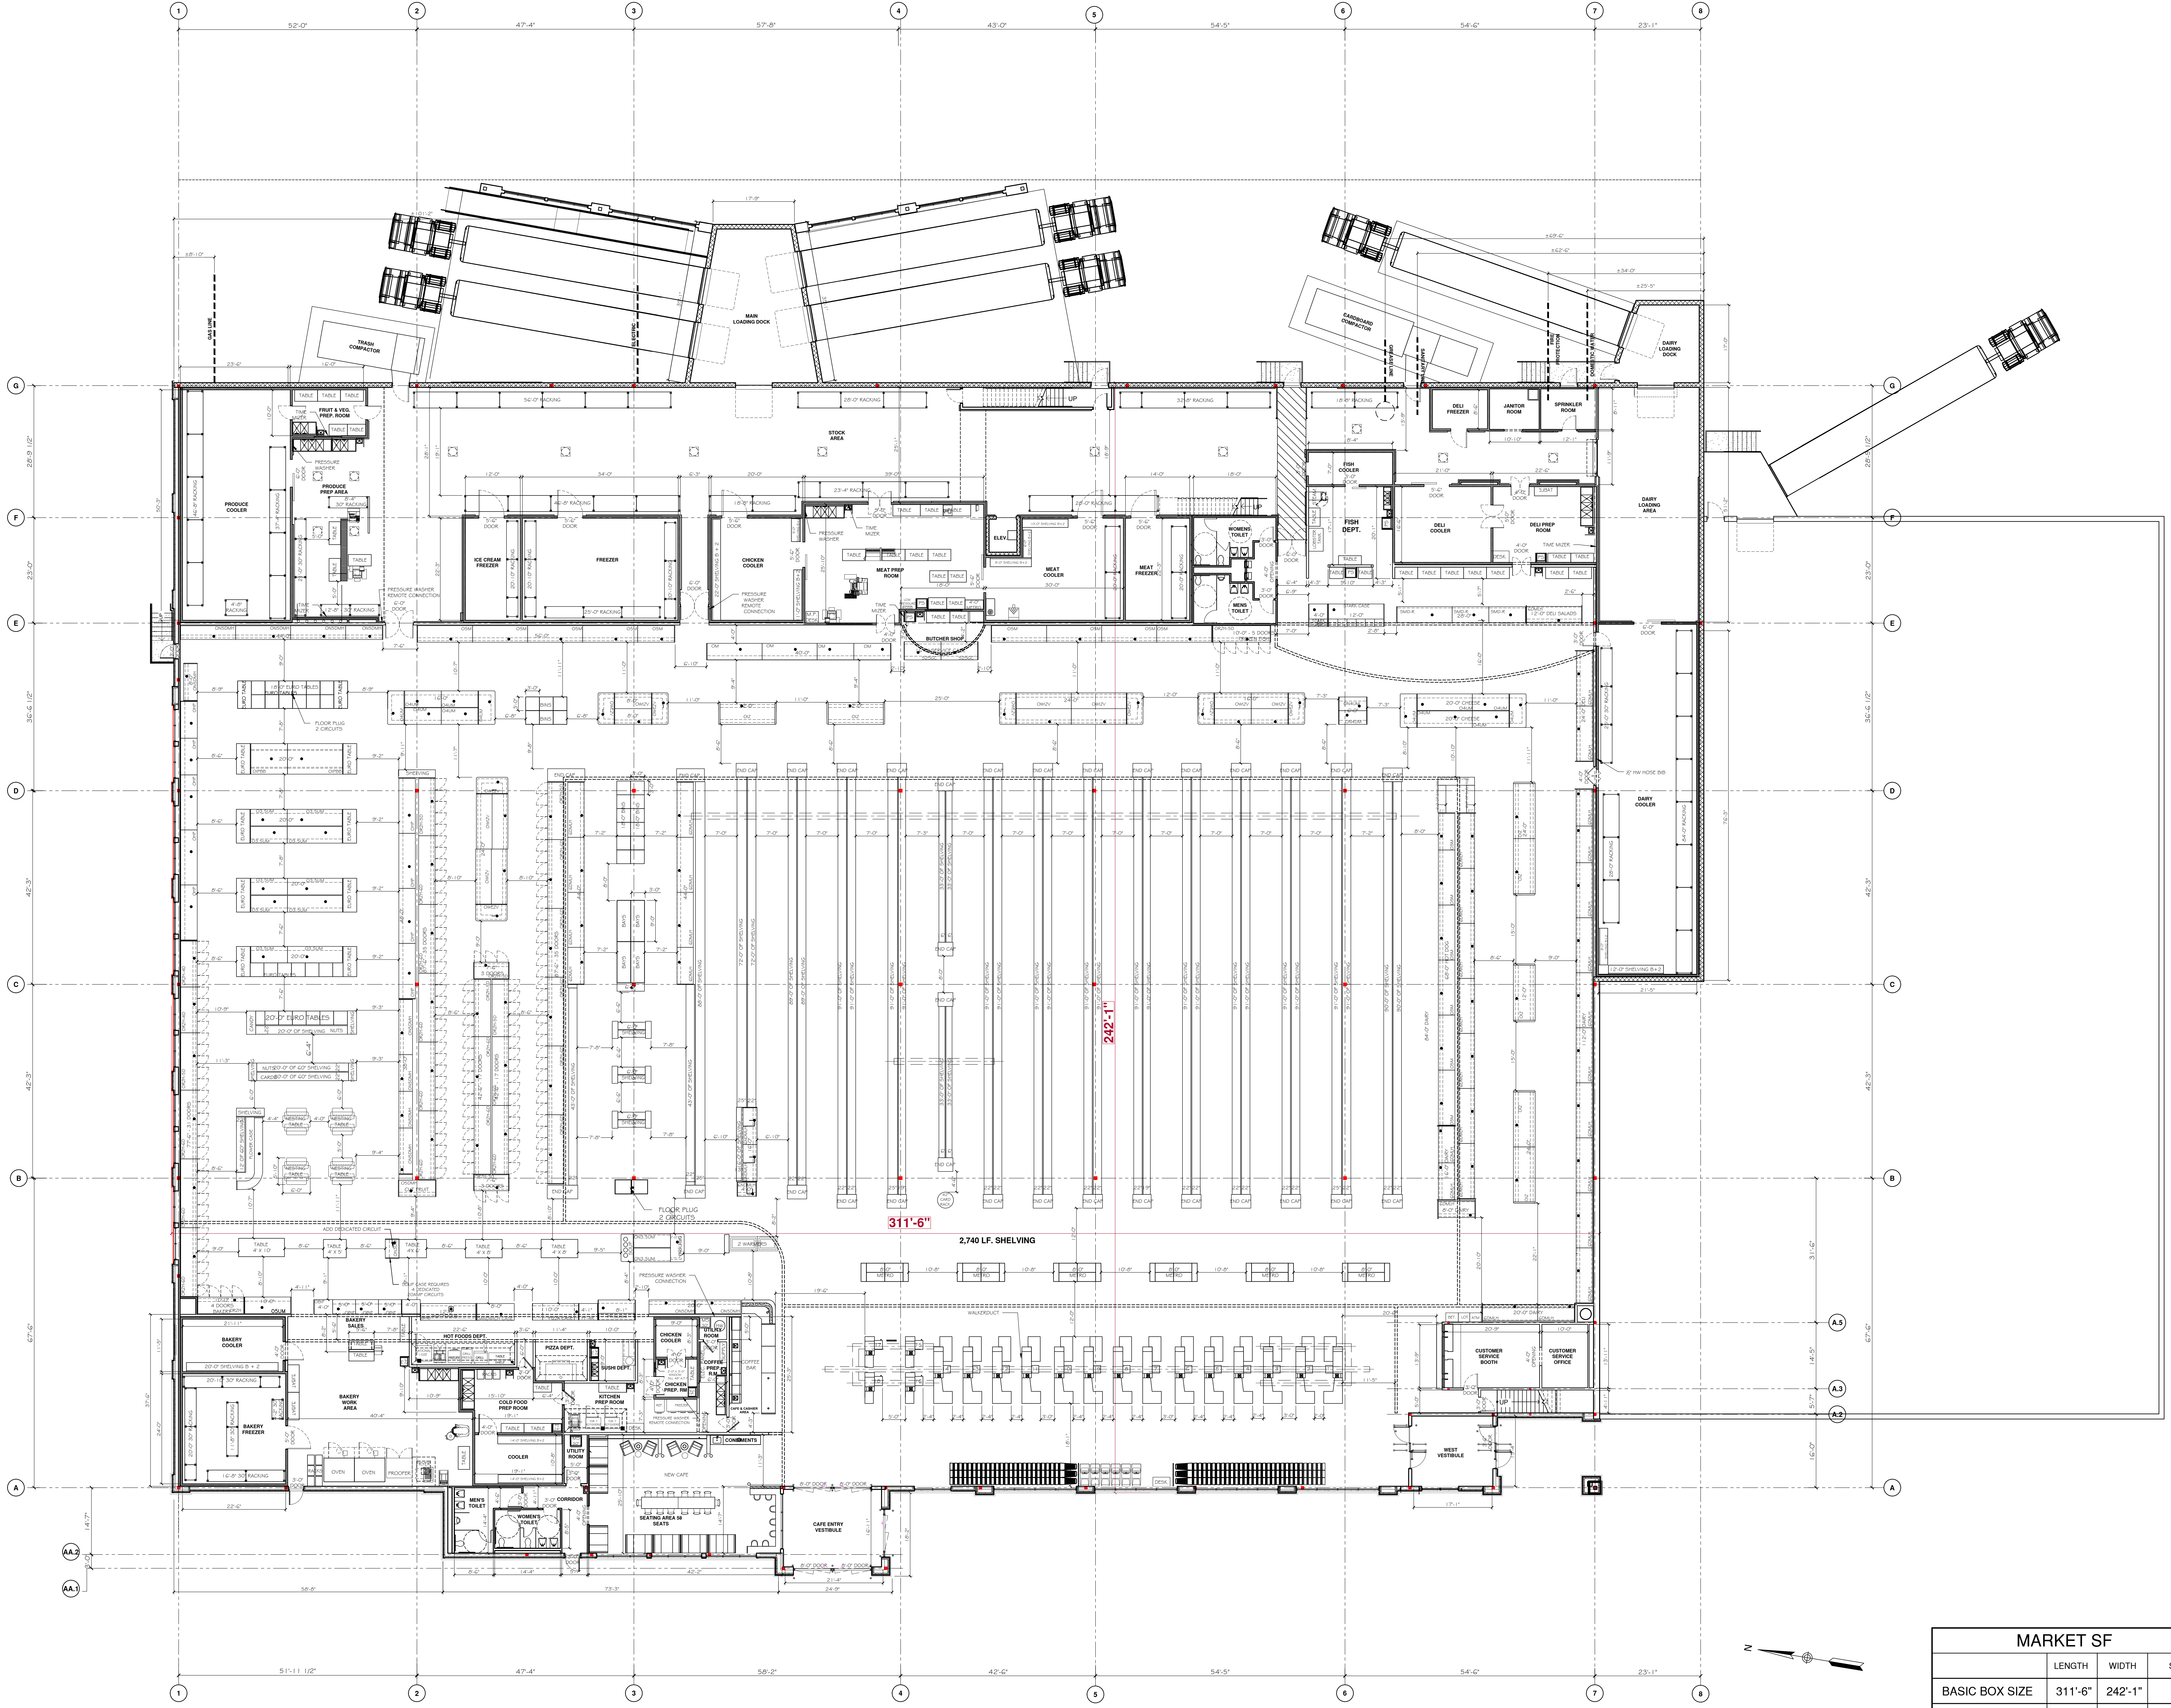

REVISION NO.	DESCRIPTION

SHEET TITLE:
FIXTURE PLAN

DSM REALTY
881 East Street
Tewksbury, MA 01876

FILE: ID.1 FIXTURE PLAN
SCALE: 3/32" = 1'-0"
DO NOT SCALE DRAWING

SHEET NO.:

MARKET SF			
BASIC BOX SIZE	LENGTH	WIDTH	SF
	311'-6"	242'-1"	
MARKET GROSS SF			80,674