


4/13/2022 2:17:10 PM M:\Client Docs\Active\21-566 Boys and Girls of Central NH - Penacook Community Center Design\Plans & Specs\BGC\NH 76 Community Dr Penacook NH 21-566.rvt

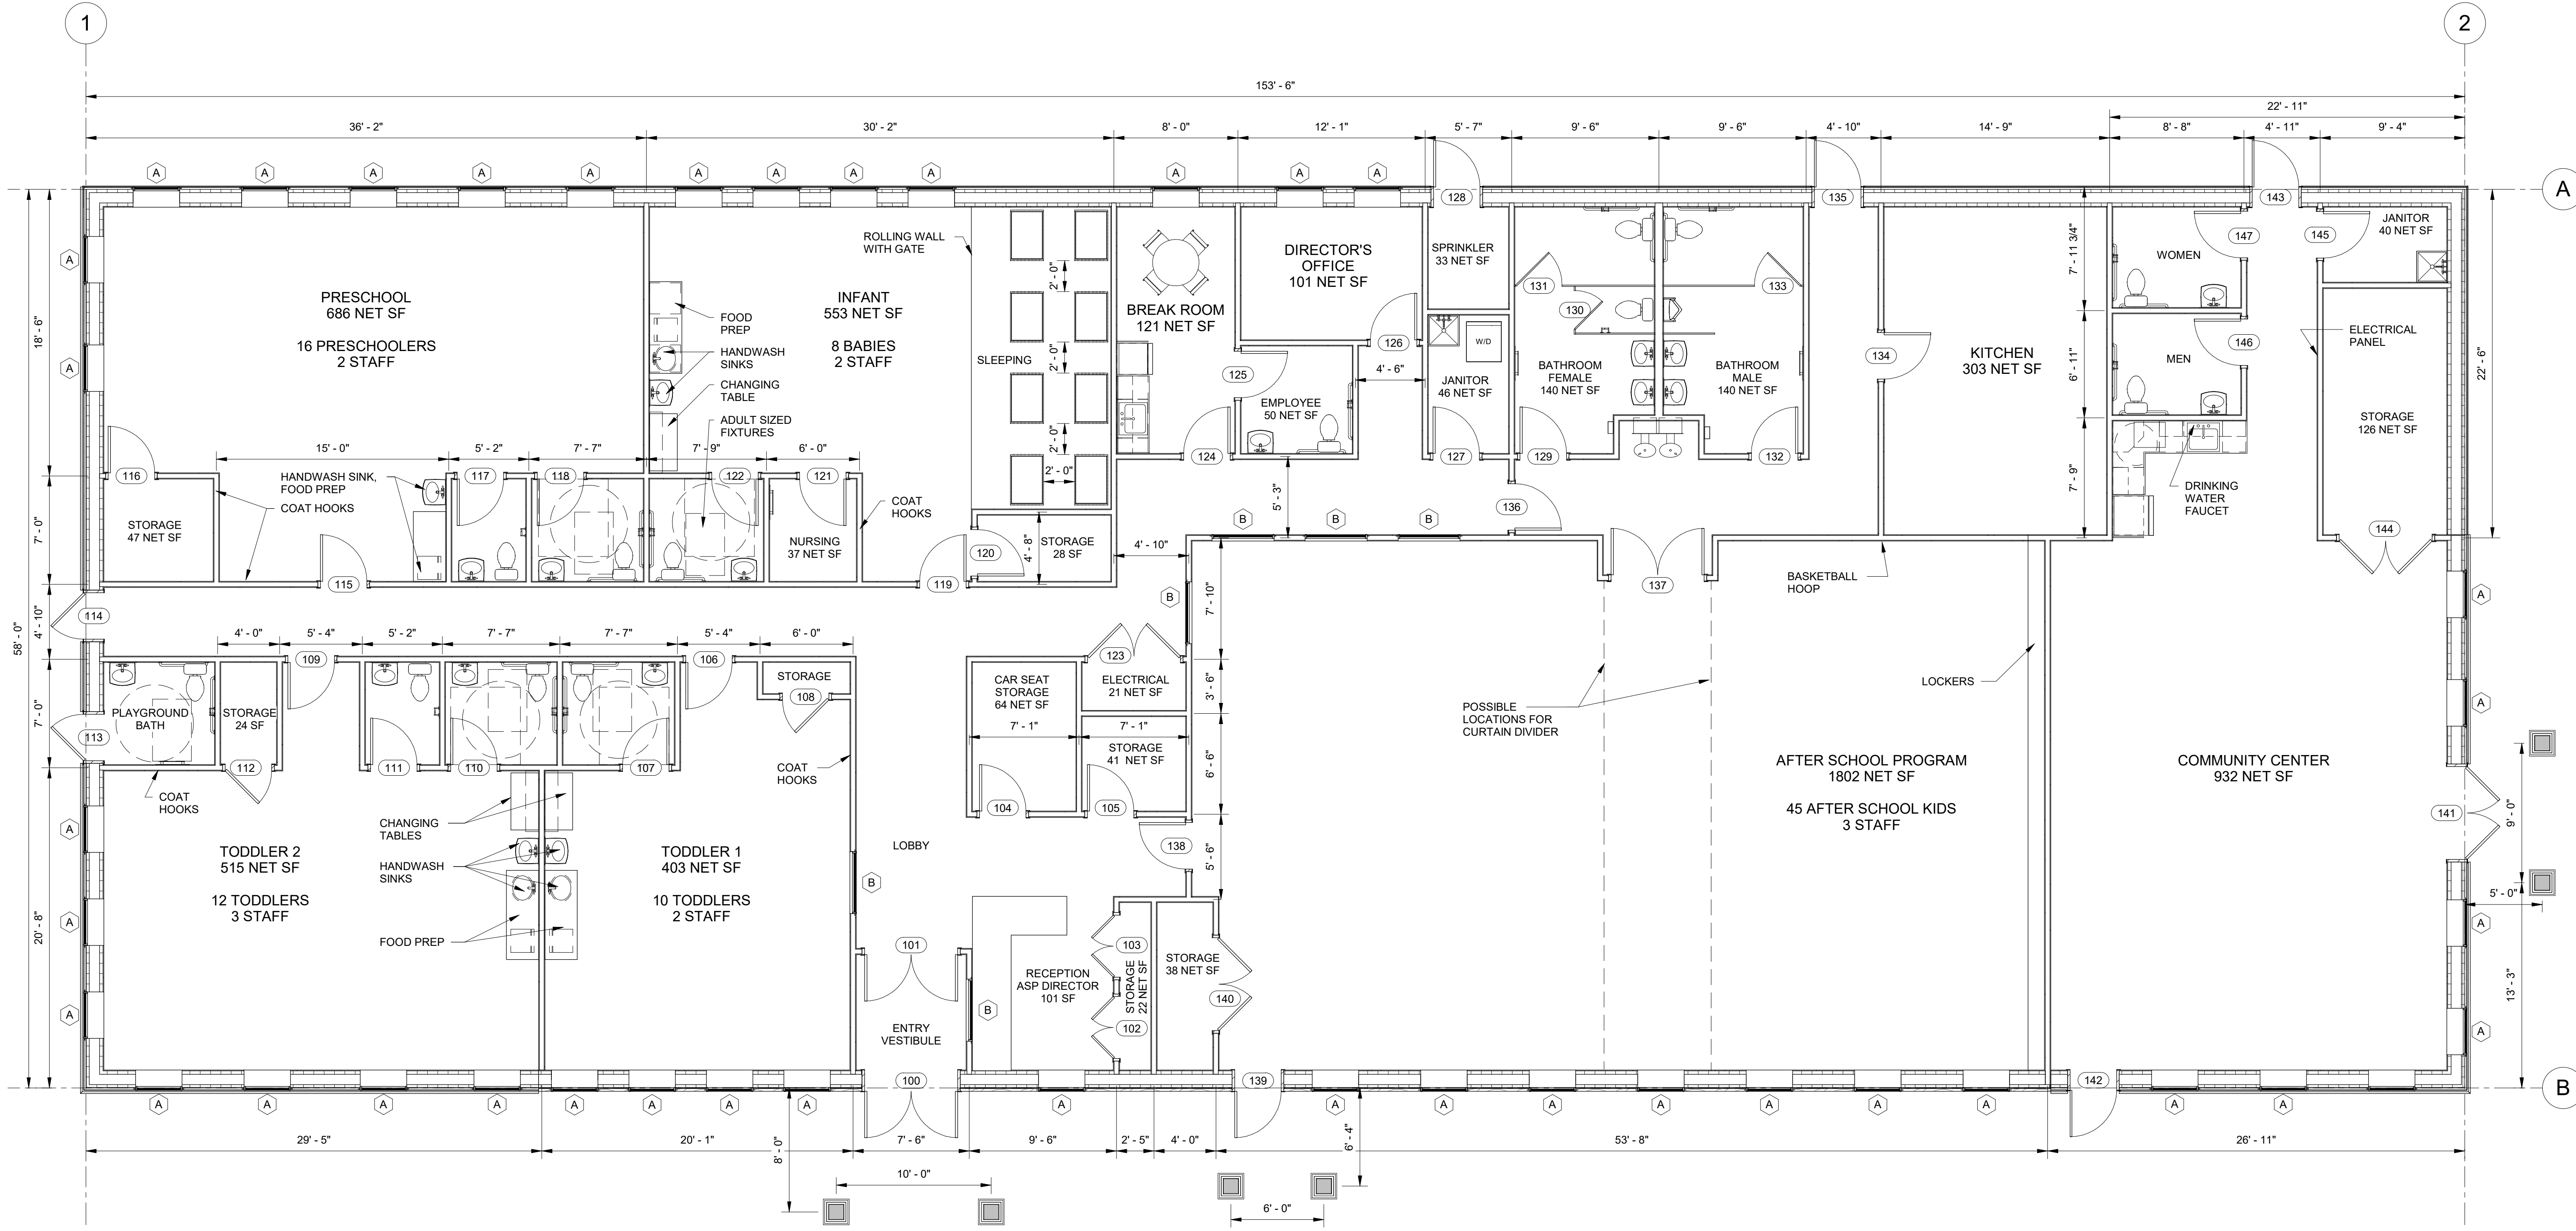

1
A100
PROPOSED FIRST FLOOR PLAN
SCALE: 3/16" = 1'-0"

TOTAL BUILDING SQUARE FOOTAGE:
8,903 SF

BOYS AND GIRLS CLUB:
7,431.83 SF
83.48%

PENACOOK COMMUNITY CENTER:
1,471.17
16.52%



TEAM ENGINEERING
82 Palomino Lane
Suite 503
Bedford, NH 03110-6448
Phone: (603) 497-3137
www.MyTeamEngineering.com

REVISION:	DATE:
DRAFT	04/05/2022

- DRAFT
- APPROVAL
- BID
- PERMIT
- CONSTRUCTION

STAMP:
NOT FOR CONSTRUCTION

CLIENT:
Boys & Girls Club of
Central NH
c/o Christopher Emond
emond@nhyouth.org


**Penacook Community Center: A Division
of the Boys & Girls Club of Central NH**

PROPERTY: 76 Community Drive
Penacook, NH 03303

PROPOSED FIRST FLOOR PLAN

A100

SHEET: of 1
TE PROJECT NO.: 21-566
DWG: Author | CHK: Checker

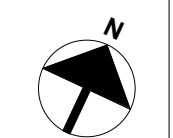



TEAM ENGINEERING
 82 Palomino Lane
 Suite 503
 Bedford, NH 03110-6448
 Phone: (603) 497-3137
 www.MyTeamEngineering.com

REVISION:	DATE:
DRAFT	04/05/2022

- DRAFT
- APPROVAL
- BID
- PERMIT
- CONSTRUCTION

STAMP:

CLIENT:
 Boys & Girls Club of
 Central NH
 c/o Christopher Emond
 emond@nhyouth.org


Penacook Community Center: A Division
 of the Boys & Girls Club of Central NH

PROPERTY: 76 Community Drive
 Penacook, NH 03303


SHEET
 TITLE: **RENDERINGS**

A200
 SHEET: of 1
 TE PROJECT NO.: 21-566
 DWG: Author | CHK: Checker


4/13/2022 2:17:29 PM M:\Client Docs\Active\21-566_Boys and Girls of Central NH - Penacook Community Center Design\Plans & Specs\BGCN\NH 76 Community Dr Penacook NH 21-566.rvt

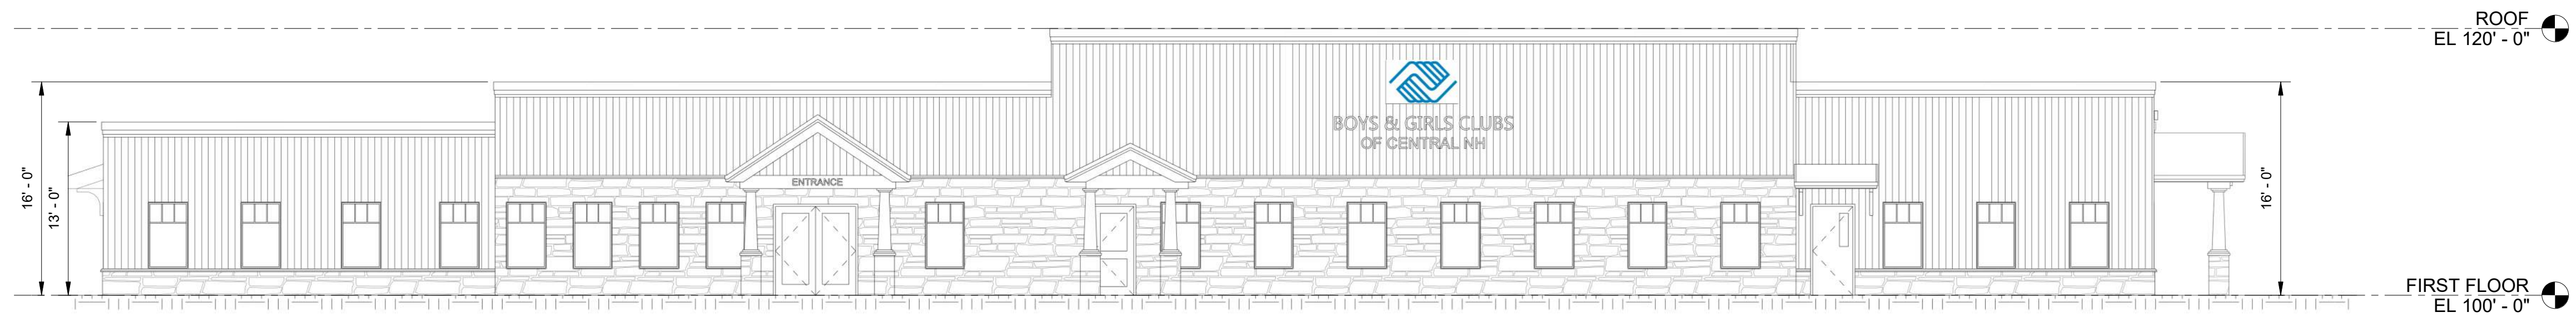


1 SOUTH ELEVATION
A201 SCALE: 1/8" = 1'-0"

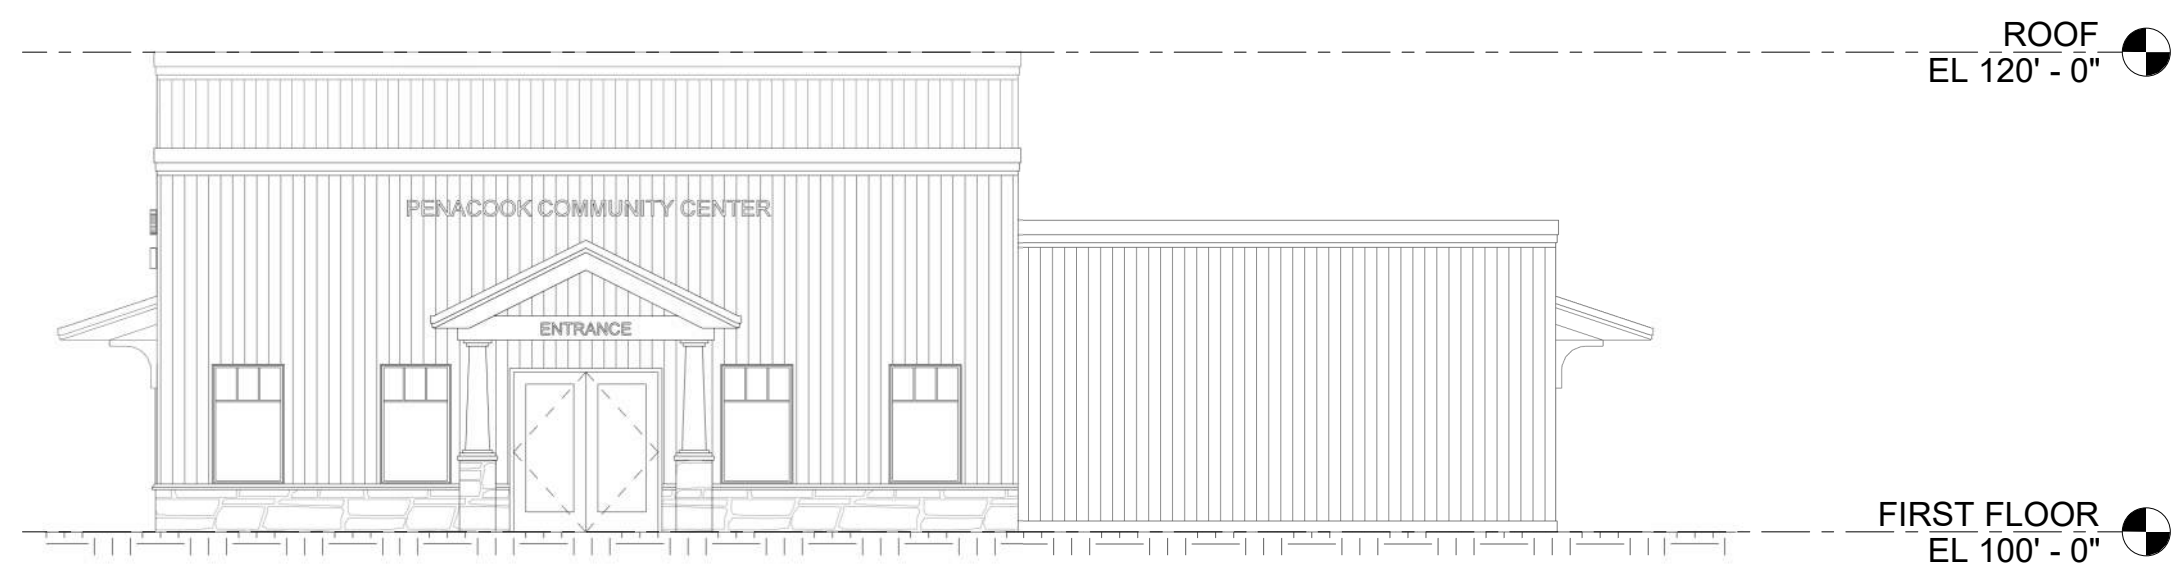

2 EAST ELEVATION
A201 SCALE: 1/8" = 1'-0"

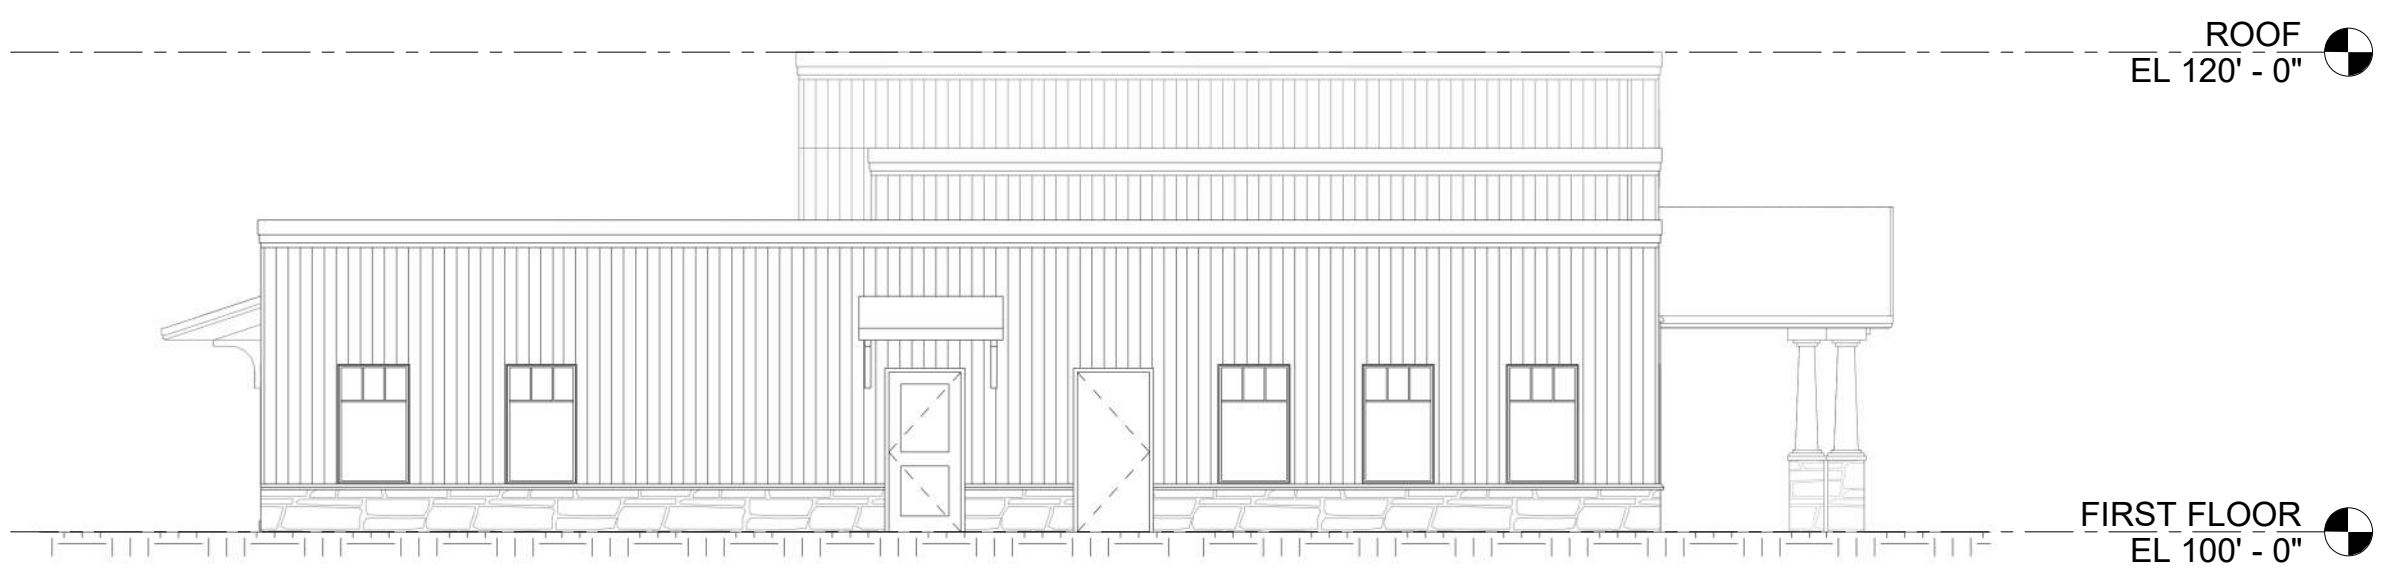

3 WEST ELEVATION
A201 SCALE: 1/8" = 1'-0"

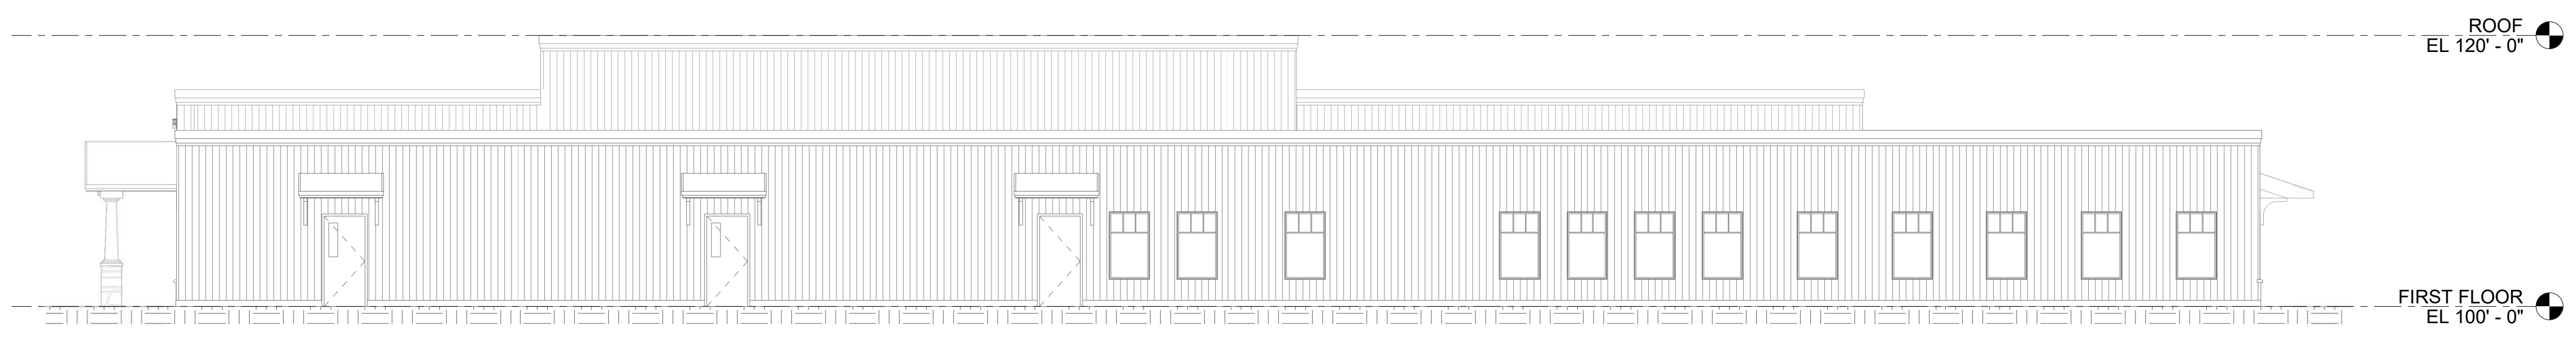

4 NORTH ELEVATION
A201 SCALE: 1/8" = 1'-0"



TEAM ENGINEERING
82 Palomino Lane
Suite 503
Bedford, NH 03110-6448
Phone: (603) 497-3137
www.MyTeamEngineering.com

REVISION:	DATE:
DRAFT	04/05/2022

- DRAFT
- APPROVAL
- BID
- PERMIT
- CONSTRUCTION

STAMP:
NOT FOR CONSTRUCTION

CLIENT:
Boys & Girls Club of
Central NH
c/o Christopher Emond
emond@nhyouth.org

Penacook Community Center: A Division
of the Boys & Girls Club of Central NH
PROPERTY: 76 Community Drive
Penacook, NH 03303
SHEET TITLE: **BUILDING ELEVATIONS**

A201
SHEET: of 1
TE PROJECT NO.: 21-566
DWG: Author | CHK: Checker