
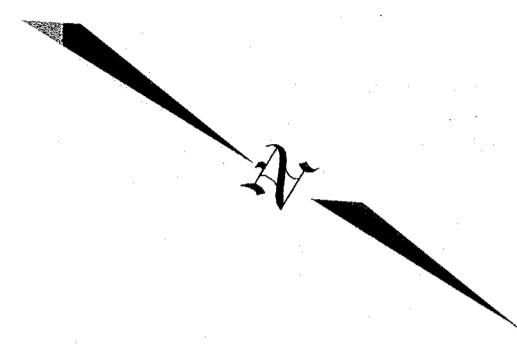


these inches = one foot
 one and one half inches = one foot
 one inch = one foot
 three quarter inch = one foot
 one quarter inch = one foot
 one eighth inch = one foot

1
2
3
4

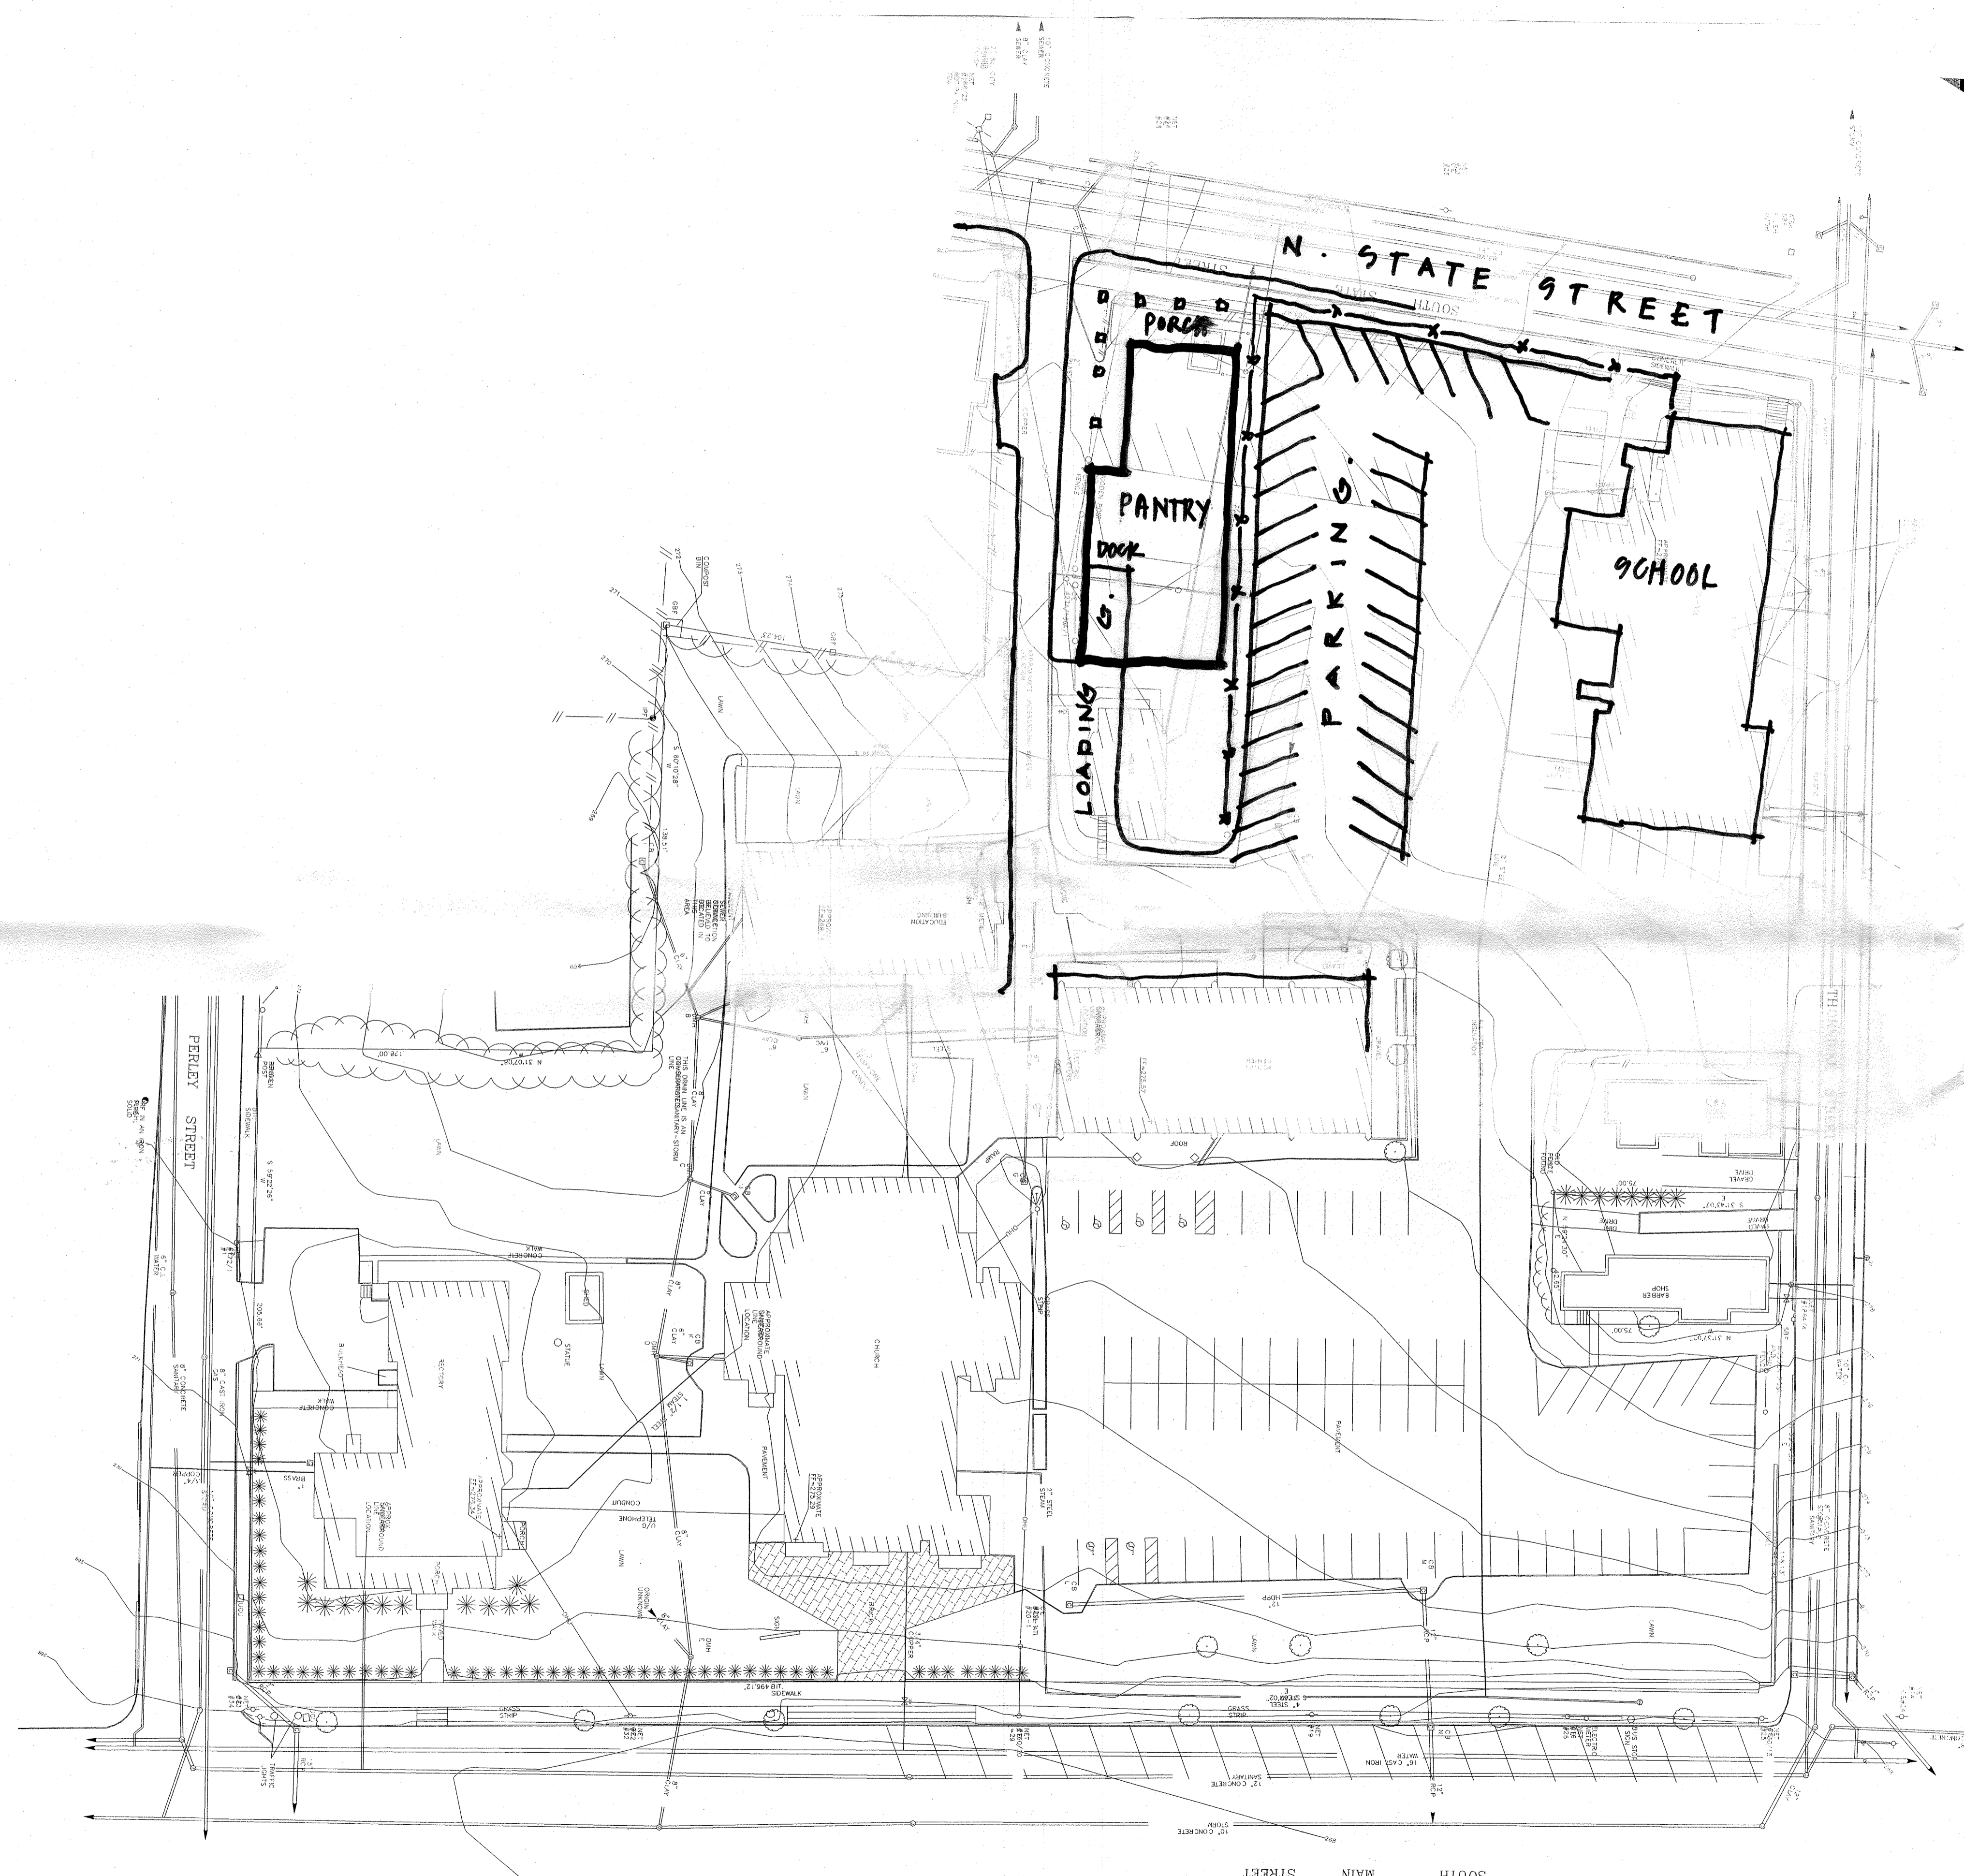

OWNER
 TITLE 1
 STREET
 CITY, STATE ZIP
 P. () F. ()
CONSTRUCTION MANAGER
 TITLE 1
 STREET
 CITY, STATE ZIP
 P. () F. ()

PLAN KEY:

PROJECT TITLE / ADDRESS:
PROJECT TITLE

PROJECT STREET
 PROJECT CITY, STATE ZIP

SCALE: AS NOTED DWN BY: Author
 JOB #: 1234 CHK BY: Checker

PRINT DATE: 7/21/2021 2:42:51 PM
 ISSUE DATE:

**NOT FOR CONSTRUCTION
 SCHEMATIC DESIGN**

REVISION	DATE	COMMENTS

KEY/SITE PLAN

A100
 SHEET NUMBER: OF ? ARCHITECTURAL