


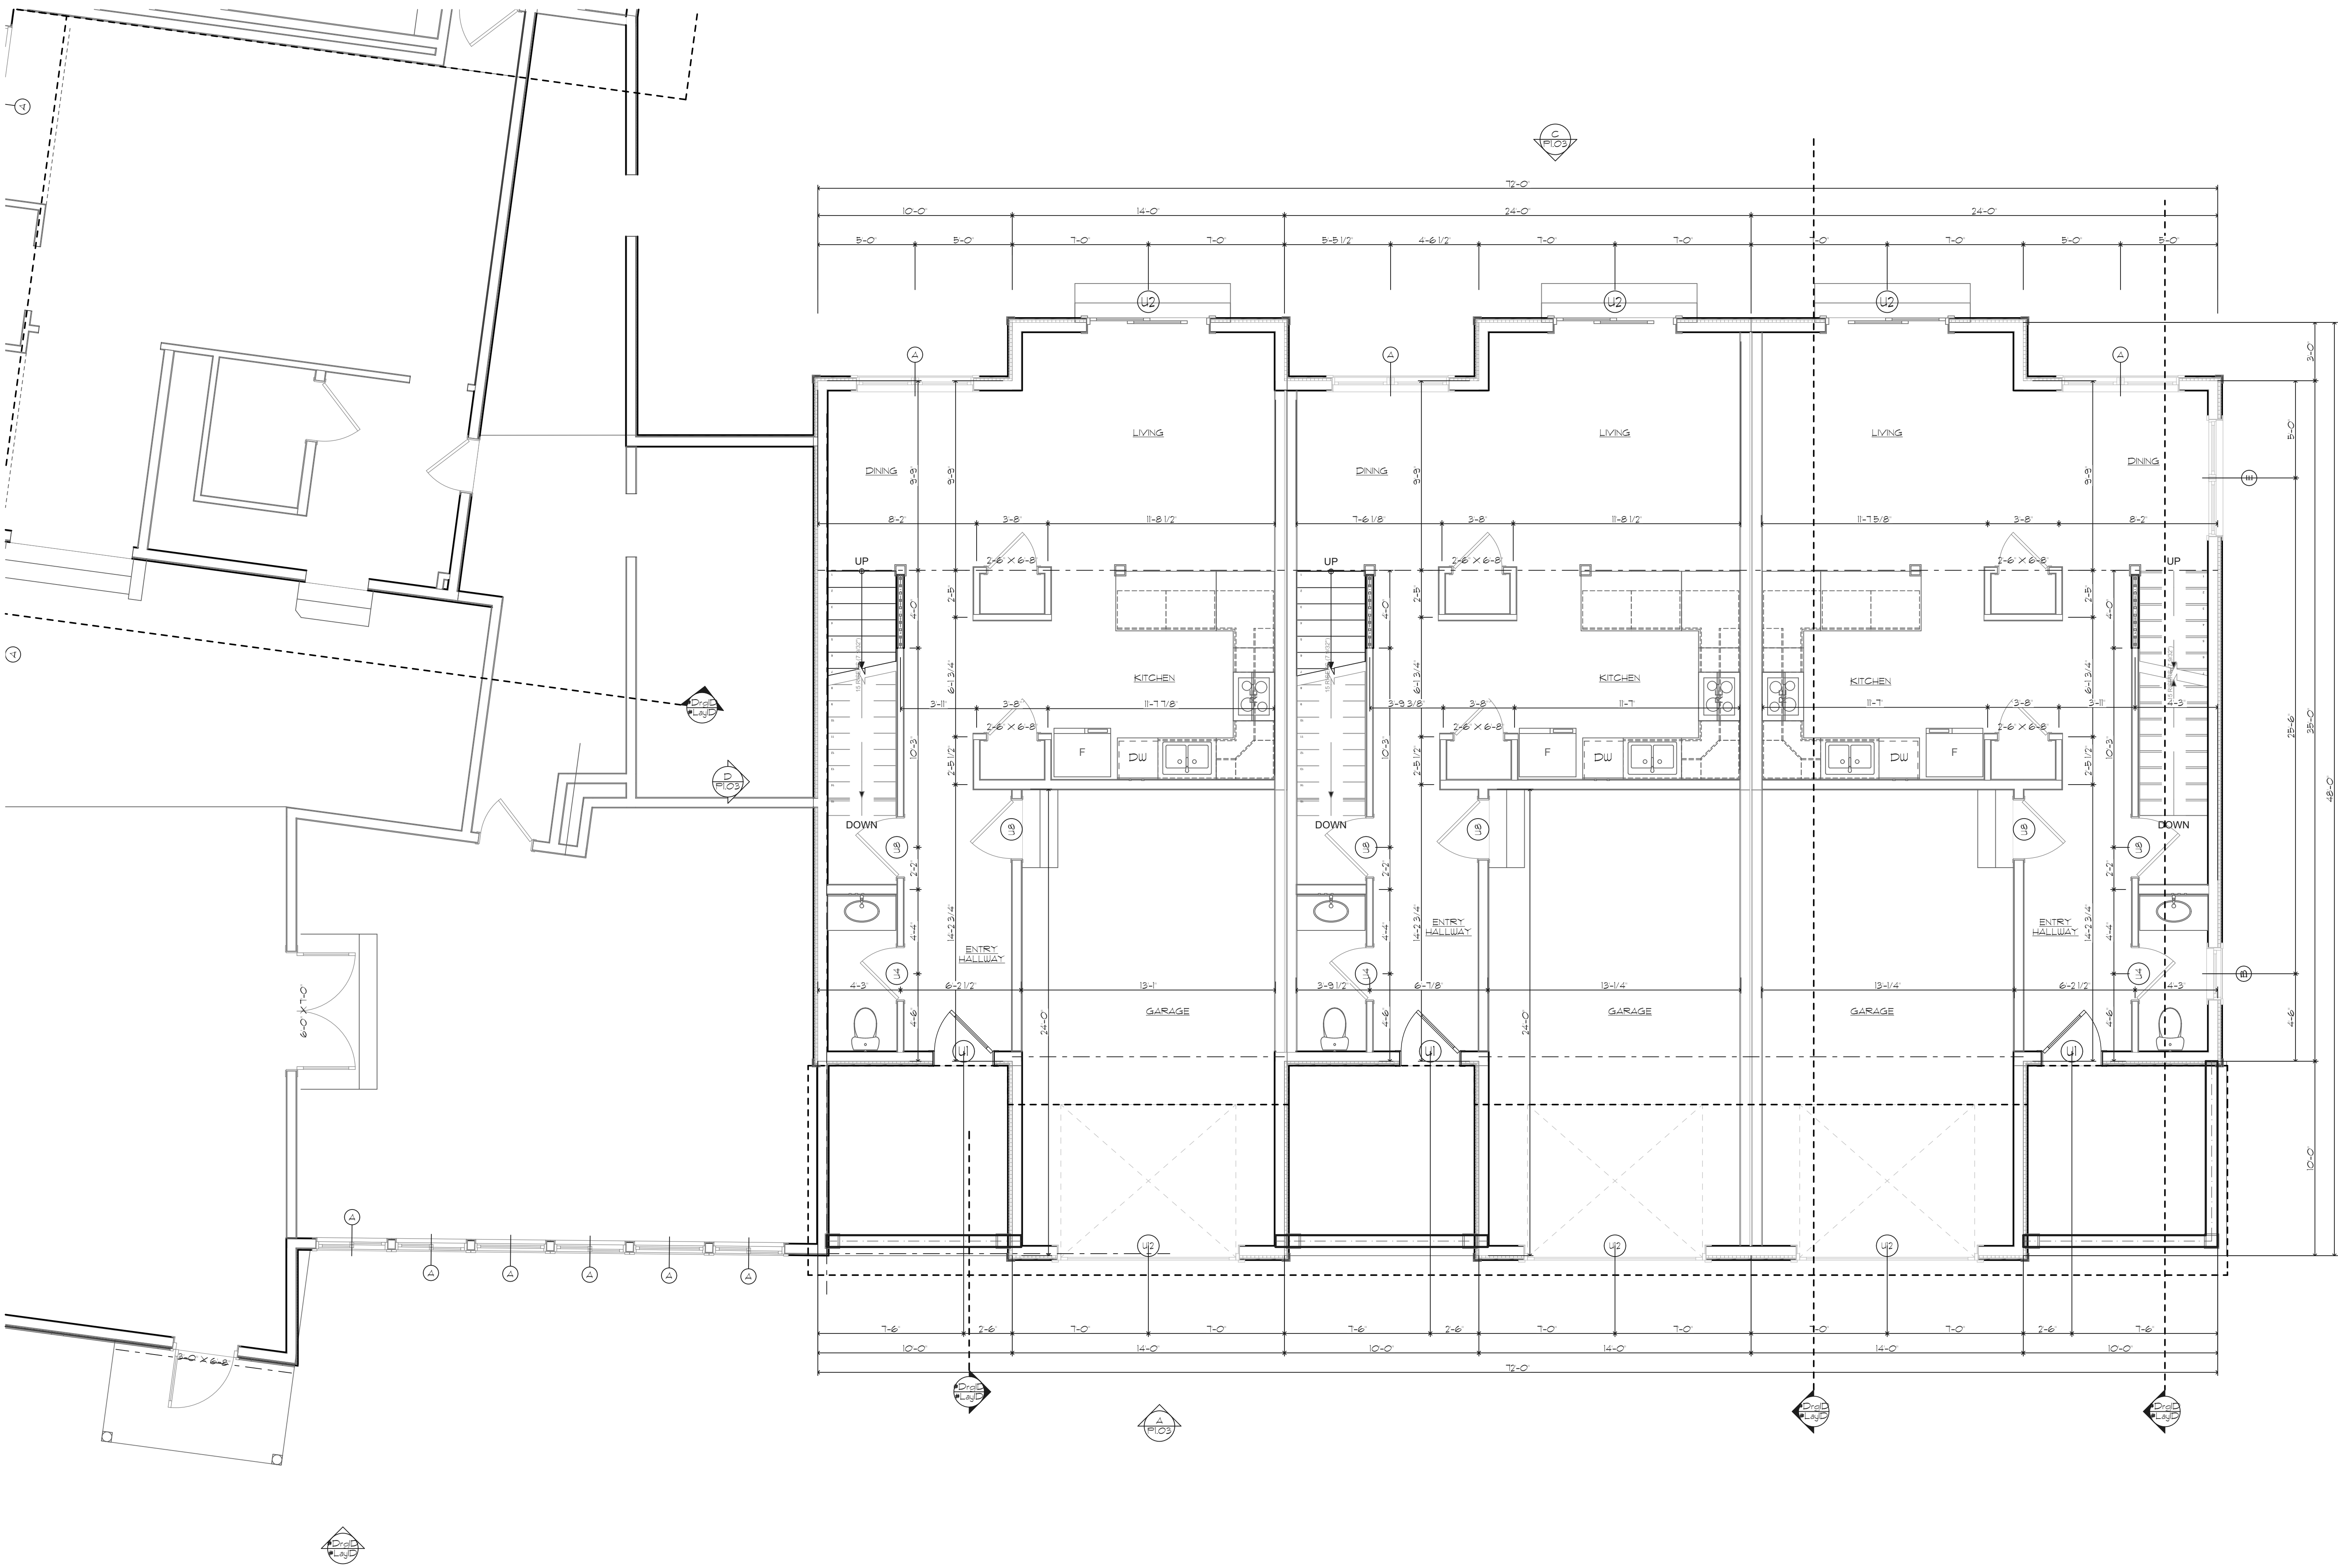

1 FIRST FLOOR PLAN
SCALE: 1/4" = 1'-0"

REVISION	DATE
REVISION #	01/10/2025
REVISION #	
REVISION #	
REVISION #	
REVISION #	
REVISION #	
FINAL REVIEW PLANS	
FINAL PLANS	

PROJECT TITLE:
REARDON TOWNHOUSES

PROJECT LOCATION:
47-49 S. STATE STREET CONCORD


SHEET TITLE:
FIRST FLOOR PRELIMINARY PLAN

BRANDON L. REED
DRAFTSMAN & DESIGNER

210 GARVINS FALLS RD
CONCORD, N.H. 03301

1-800-227-9160

DATE: 12/10/2024
SCALE:
DESIGNER: B.L.R.
JOB NO.

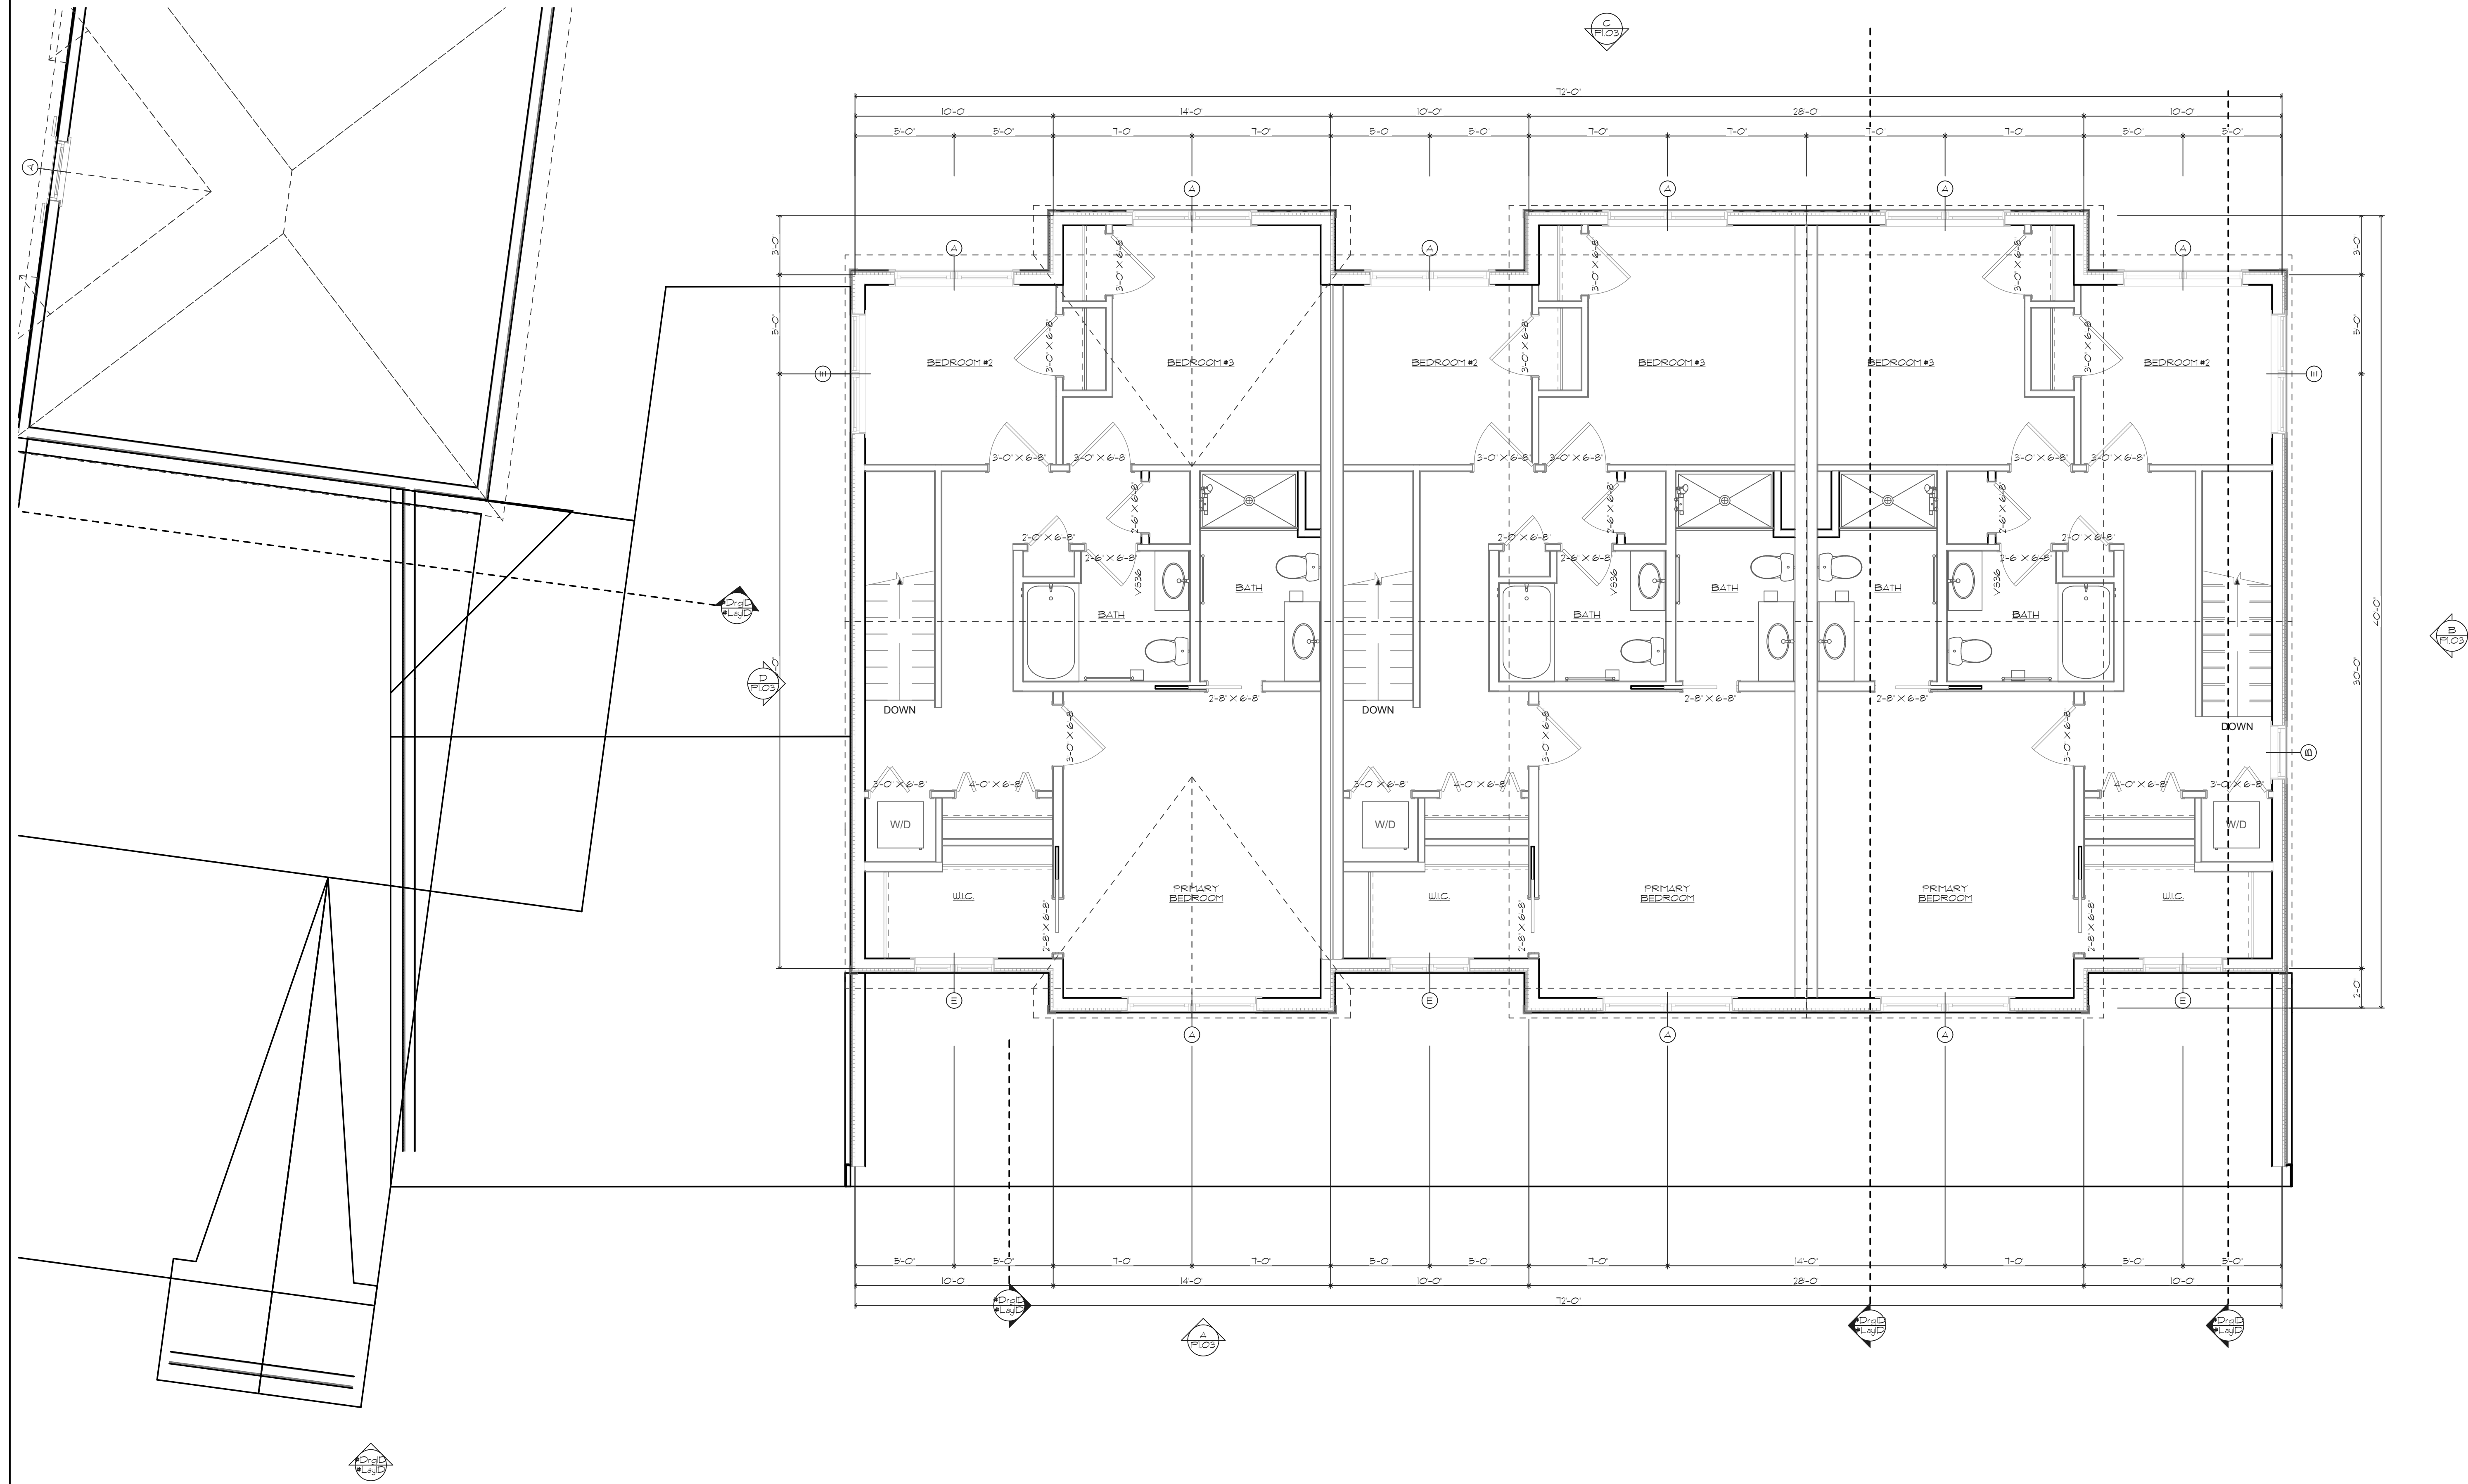

2 SECOND FLOOR PLAN
SCALE 1/4" = 1'-0"

REVISION	DATE
REVISION #1	8/10/2028
REVISION #2	
REVISION #3	
REVISION #4	
REVISION #5	
REVISION #6	
FINAL REVISIONS	
FINAL PLANS	

BRANDON L. REED

DRAFTSMAN & DESIGNER

210 GARVINS FALLS RD
CONCORD, N.H. 03301

1-803-227-9160

PROJECT TITLE:
REARDON TOWNHOUSES

PROJECT LOCATION:
47-49 S. STATE STREET CONCORD

SHEET TITLE:
SECOND FLOOR PRELIM PLAN

DATE: 12/20/2028
SCALE:
DESIGNER: B.L.R.
JOB NO.

SHEET:

P1.02




B RIGHT ELEVATION
SCALE 3/16" = 1'-0"



A FRONT ELEVATION
SCALE 3/16" = 1'-0"



C REAR ELEVATION
SCALE 3/16" = 1'-0"

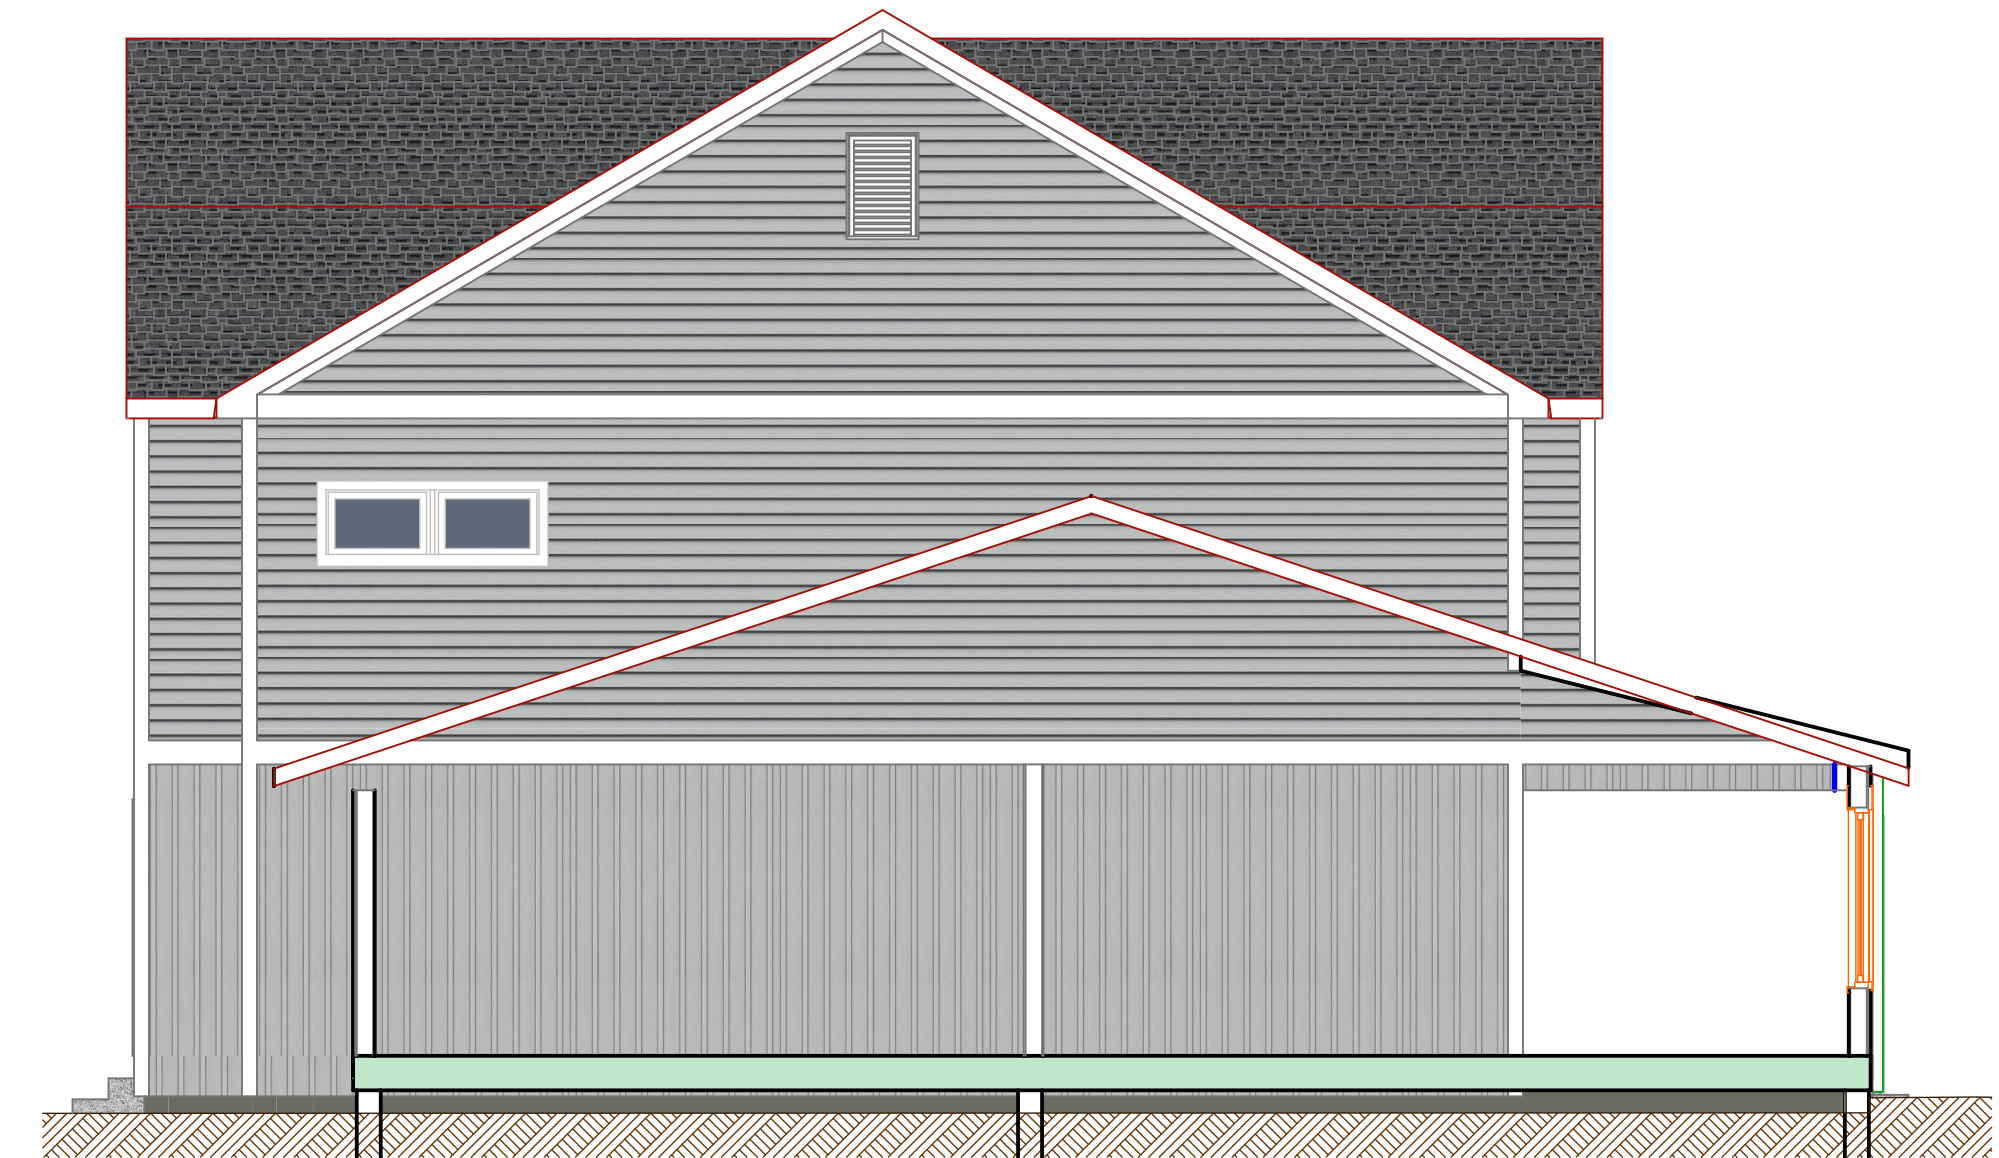

D LEFT ELEVATION
SCALE 3/16" = 1'-0"

APPROVED
UNDER THE PROVISIONS OF R.S.A. 674.35 & R.S.A. 674.36
CITY PLANNING BOARD
CITY OF CONCORD, NEW HAMPSHIRE
in accordance with vote of the board dated: _____

Approval of this plan is limited to the date as shown

Chair

Clerk

1-603-227-9160

ET CONCORD


PROJECT LOCATION:
47-49 S. STATE STREET CONCORD

DATE: <DATEOFISSUE>

JOB NO.

SHEET:




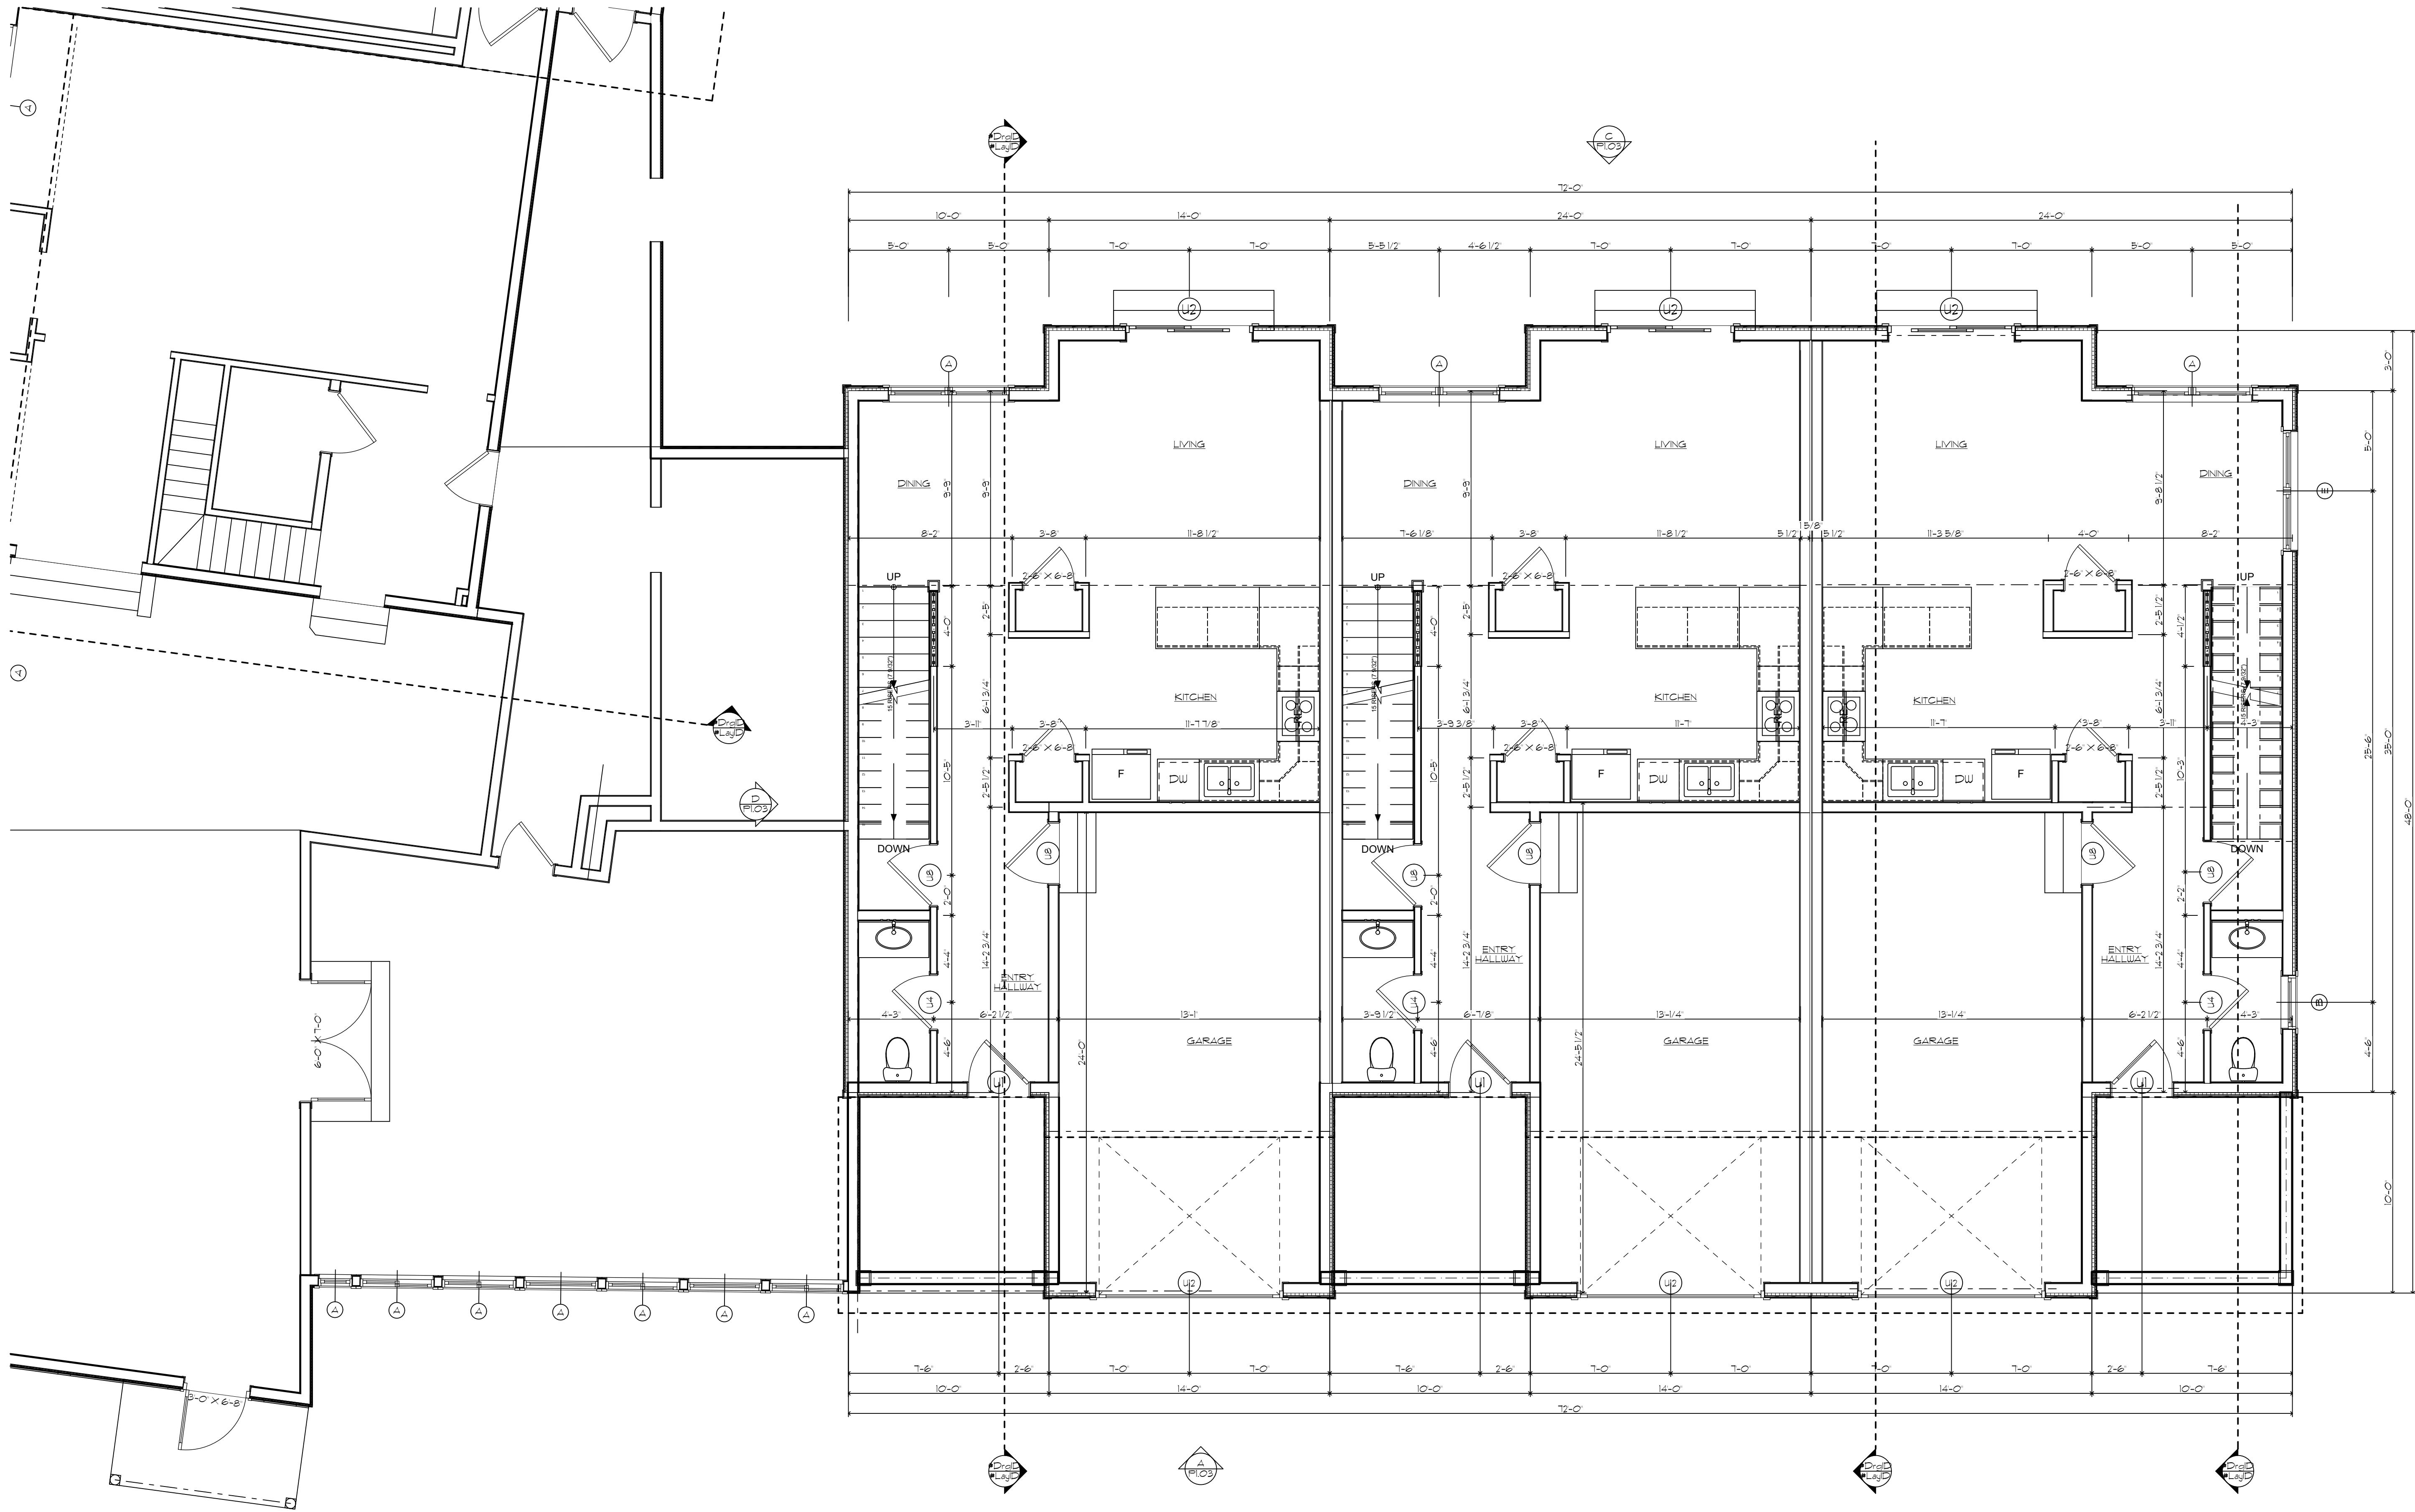

1 FIRST FLOOR PLAN
SCALE 1/4" = 1'-0"


BURNELL ▲ JOHNSON
ARCHITECTS
633 MAPLE STREET BOX 11 HOPKINTON, N.H.
(603) - 625-5098 03229

FIRST FLOOR PRELIMINARY PLAN
REARDON TOWNHOUSES

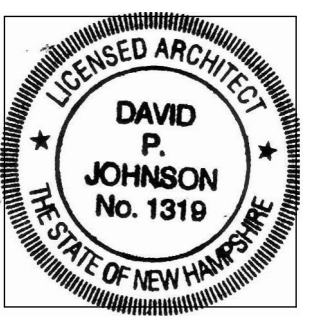

17 JUNE 2026

P1.01

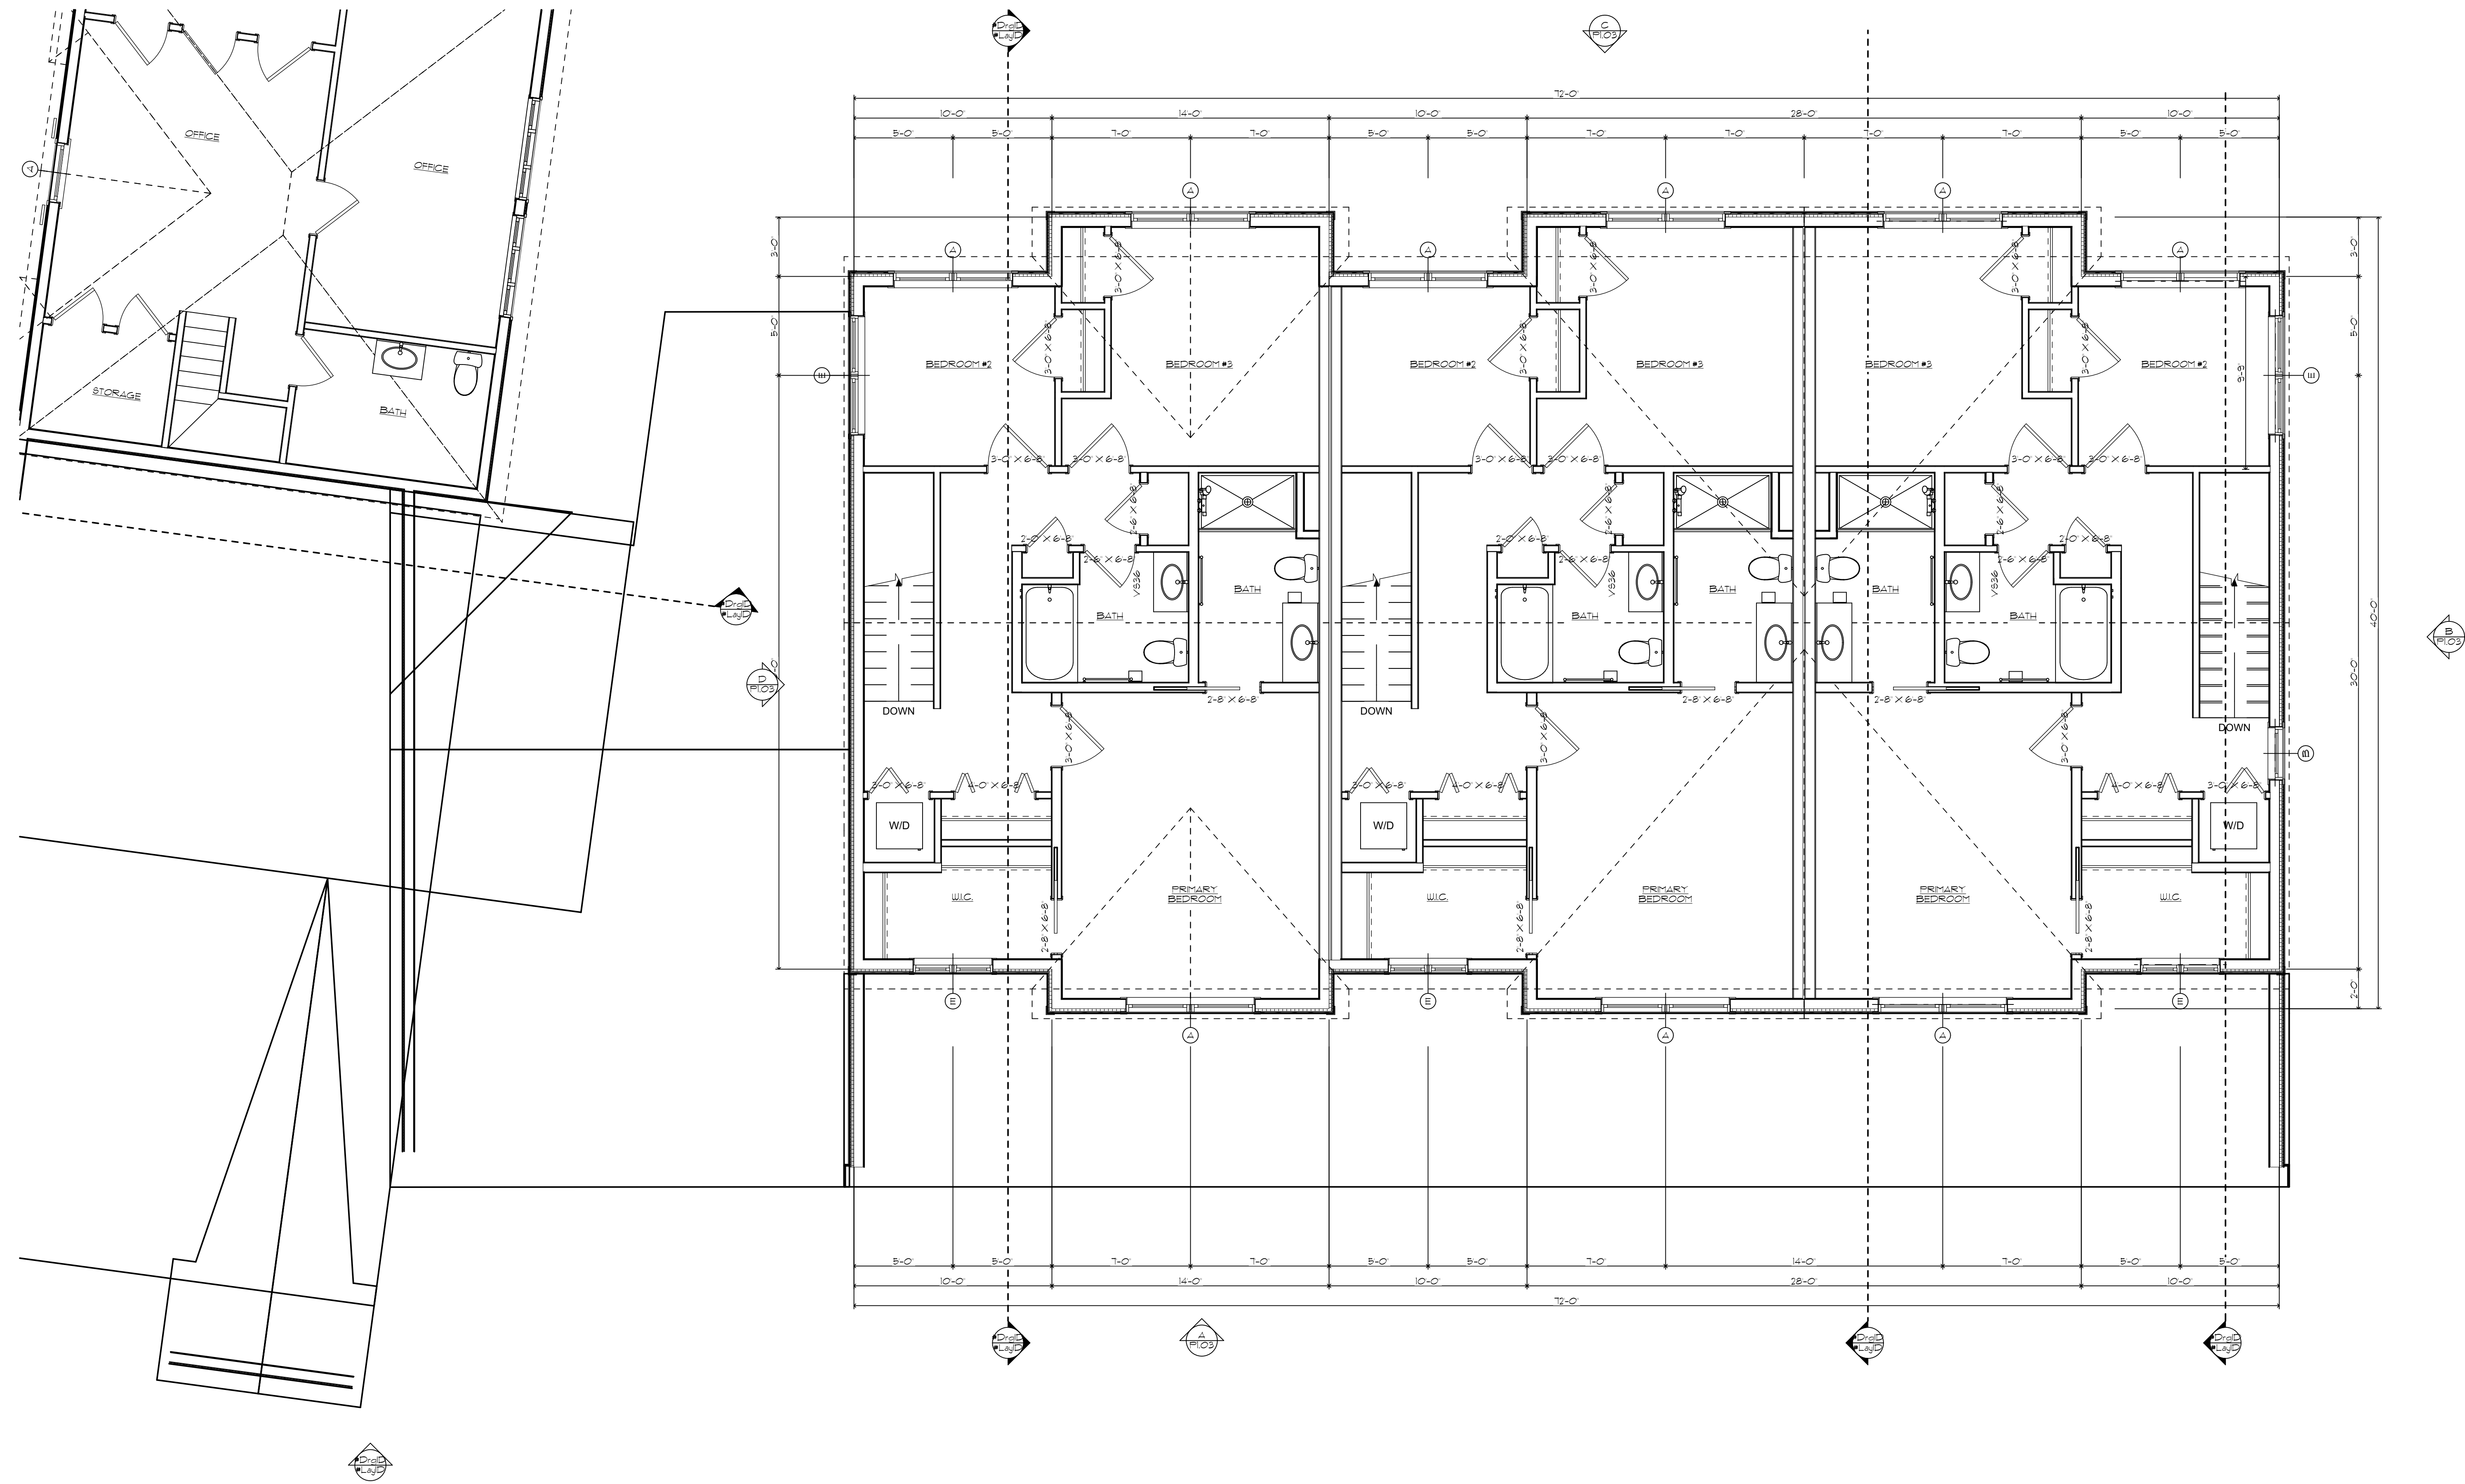

2 SECOND FLOOR PLAN
SCALE 1/4" = 1'-0"

BURNELL

▲

JOHNSON


ARCHITECTS

633 MAPLE STREET BOX 11
(603) - 625-5098

HOPKINTON, N.H.
03229

SECOND FLOOR PRELIM PLAN

REARDON TOWNHOUSES

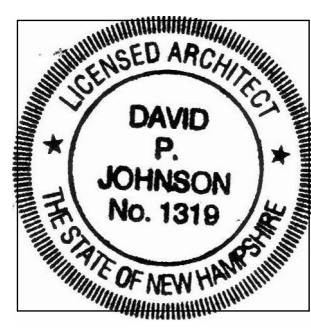

17 JUNE 2026

P1.02



B RIGHT ELEVATION
SCALE: 3/16" = 1'-0"



A FRONT ELEVATION
SCALE: 3/16" = 1'-0"




C REAR ELEVATION
SCALE: 3/16" = 1'-0"



D LEFT ELEVATION
SCALE: 3/16" = 1'-0"

BURNELL ▲ JOHNSON	
ARCHITECTS	
633 MAPLE STREET BOX 11 (603) - 625-5098	HOPKINTON, N.H. 03229
PRELIM ELEVATIONS	
REARDON TOWNHOUSES	

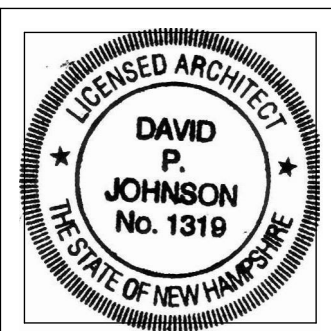

17 JUNE 2026

P1.03