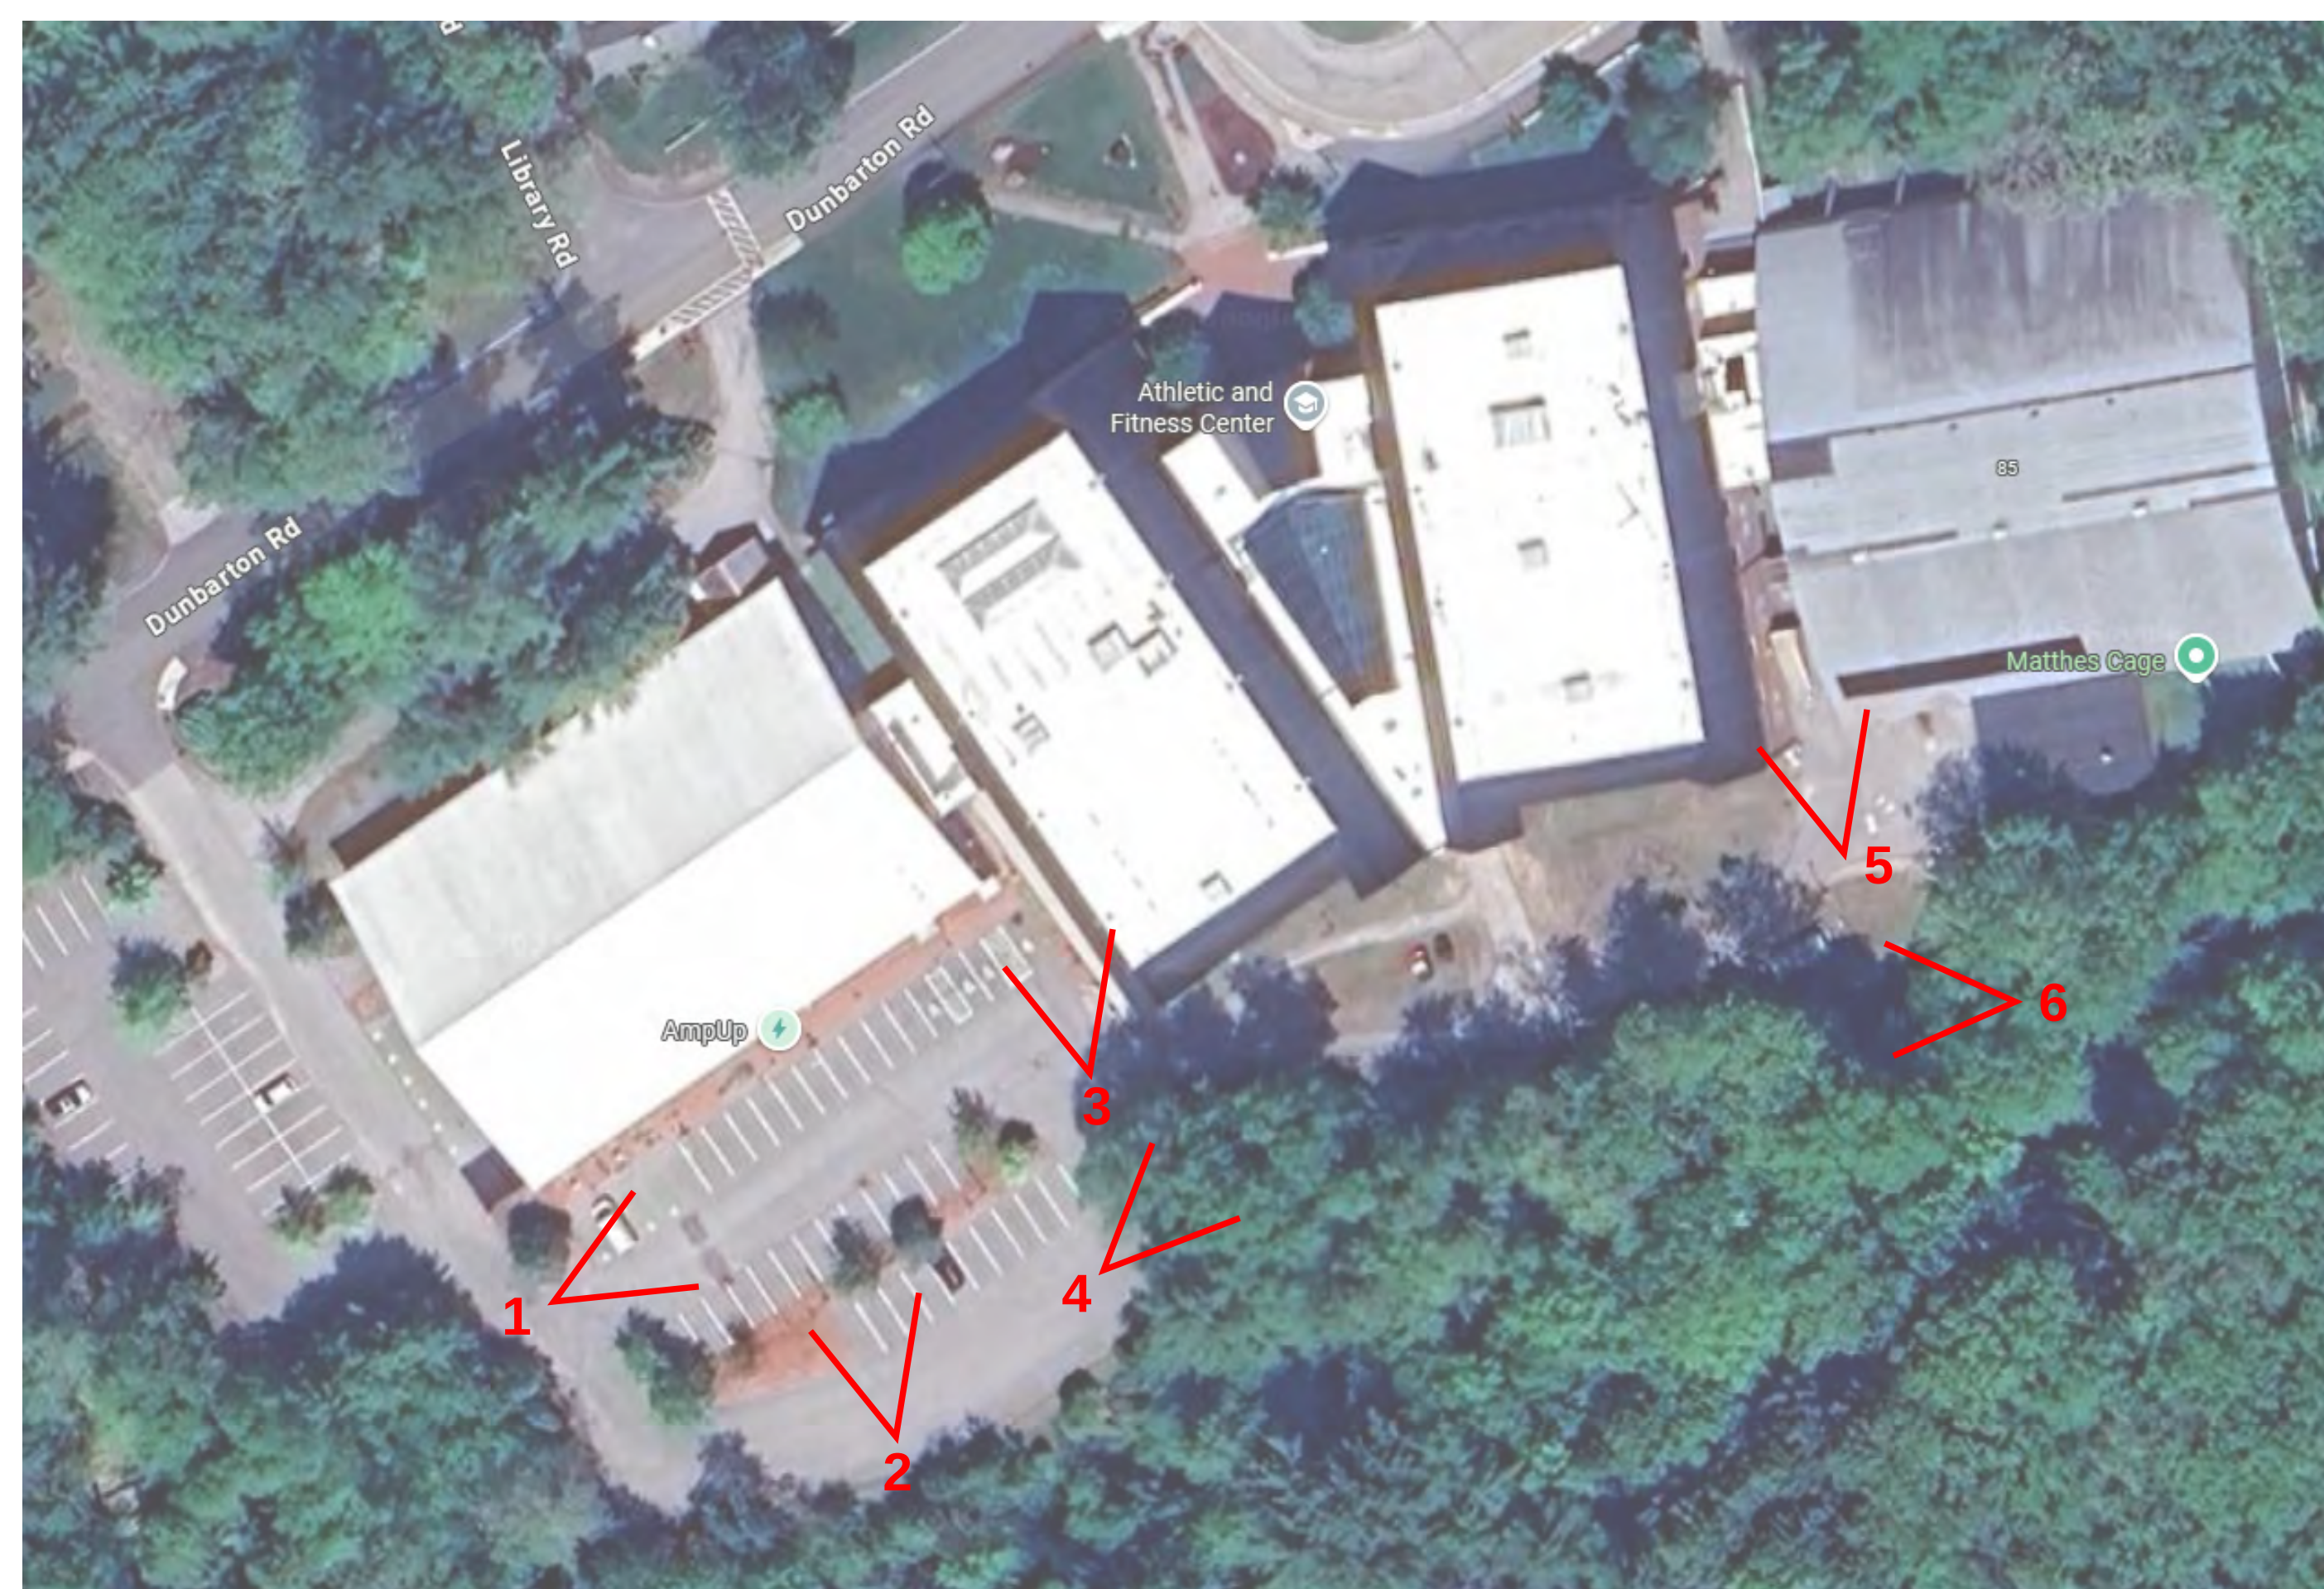


SASAKI

110 CHAUNCY STREET BOSTON MA 02111 US
P 617 926 330 F 617 924 2748 W SASAKI.COM

NOT ISSUED
FOR
CONSTRUCTION

No.	Description	Date

DRAWING ISSUE & REVISION HISTORY

Sea



**ST. PAUL'S SCHOOL
NEW SQUASH CENTER**

85, 87, 89 DUNBARTON ROAD
CONCORD, NEW HAMPSHIRE

TAX MAP:
MAP 724Z/ LOT 1-10A
MAP 811Z LOT 1-A


OWNER/APPLICANT:
ST. PAUL'S SCHOOL
325 PLEASANT STREET
CONCORD, NEW HAMPSHIRE

Nobis Project No: 100811.040
Sasaki Project No: 250018.00
Drawn By: SASAKI - EC
Checked By: SASAKI - RG
Approved By: SASAKI - EP
Issue Date: 09.17.2025

	SHEET TITLE
--	-------------

SITE CONTEXT

SHEET
SP-200

 

No.	Description	Date
-----	-------------	------

DRAWING ISSUE & REVISION HISTORY	
NO.	DESCRIPTION
1	ISSUED FOR CONSTRUCTION
2	REVISION
3	REVISION
Seal



85, 87, 89 DUNBARTON ROAD
CONCORD, NEW HAMPSHIRE

TAX MAP:
MAP 724Z/ LOT 1-10A
MAP 811Z LOT 1-A

OWNER/APPLICANT:
ST. PAUL'S SCHOOL
325 PLEASANT STREET
CONCORD, NEW HAMPSHIRE

Nobis Project No: 100811.040


Sasaki Project No: 250018.00

Drawn By: SASAKI - EC

Checked By: SASAKI - RG

Approved By: SASAKI - EP

Issue Date: 09.17.2025

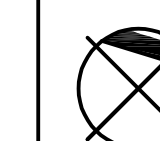

North


0 10' 20' 30' 40'

3/64 INCH = 1 FOOT


PLAN

SHEET

SP-202

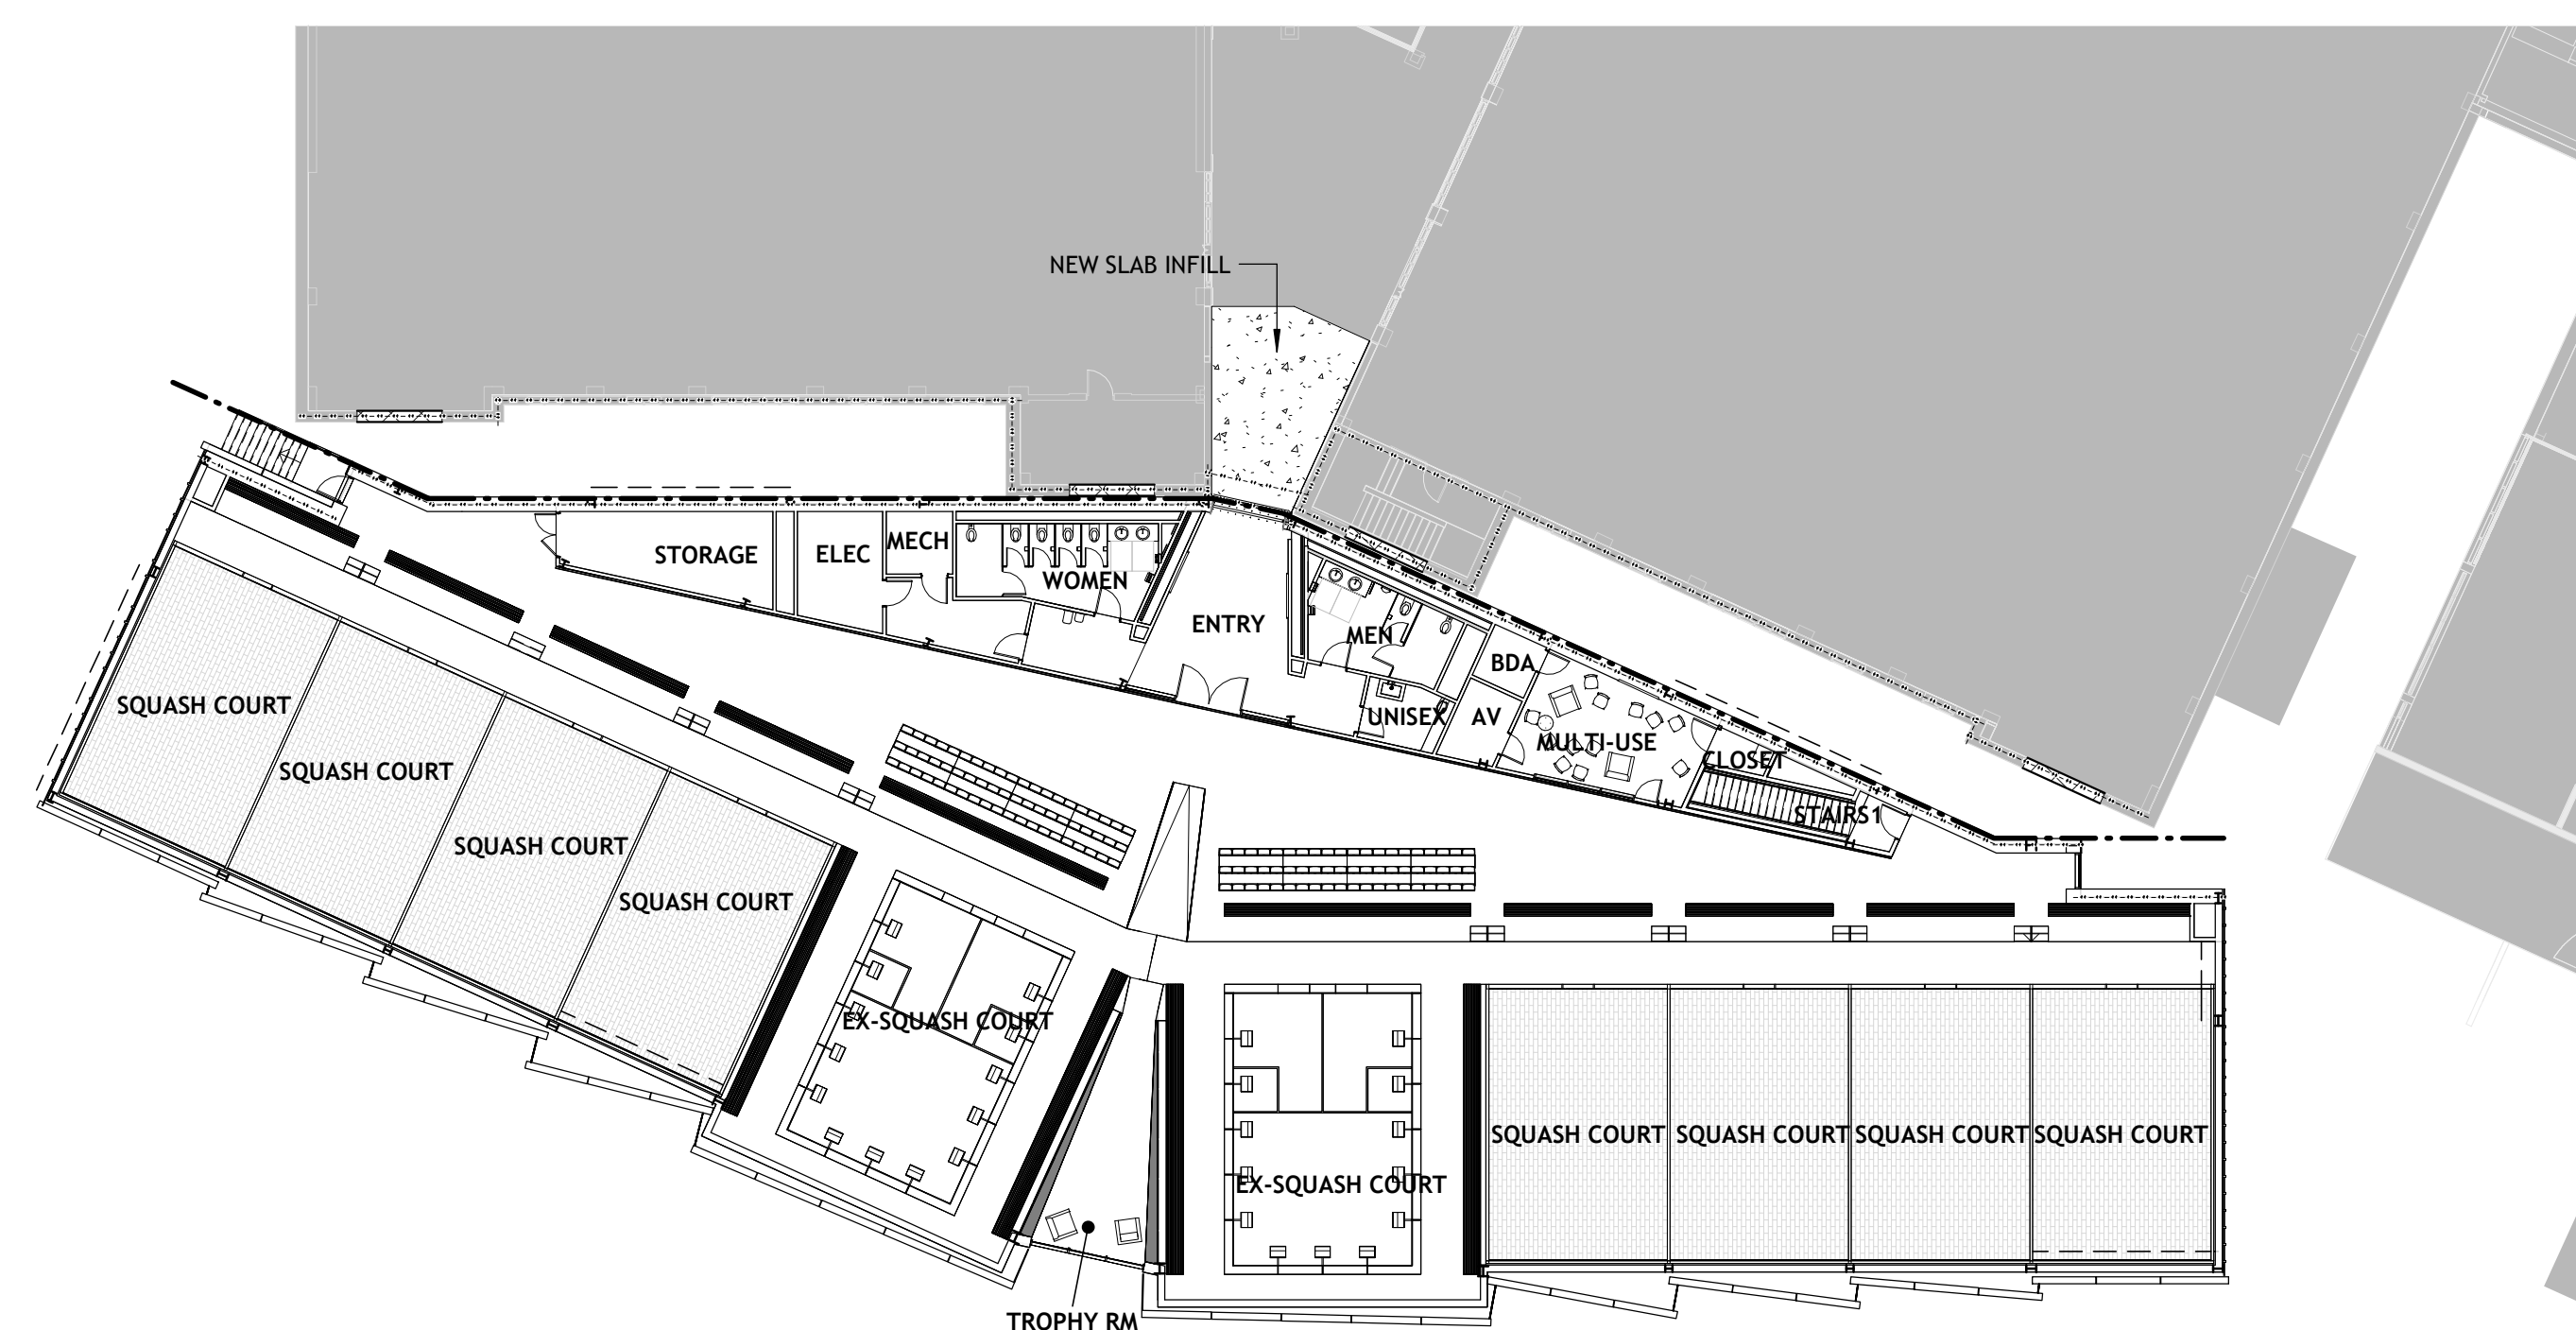

1 SECOND FLOOR PLAN
3/64" = 1'-0"

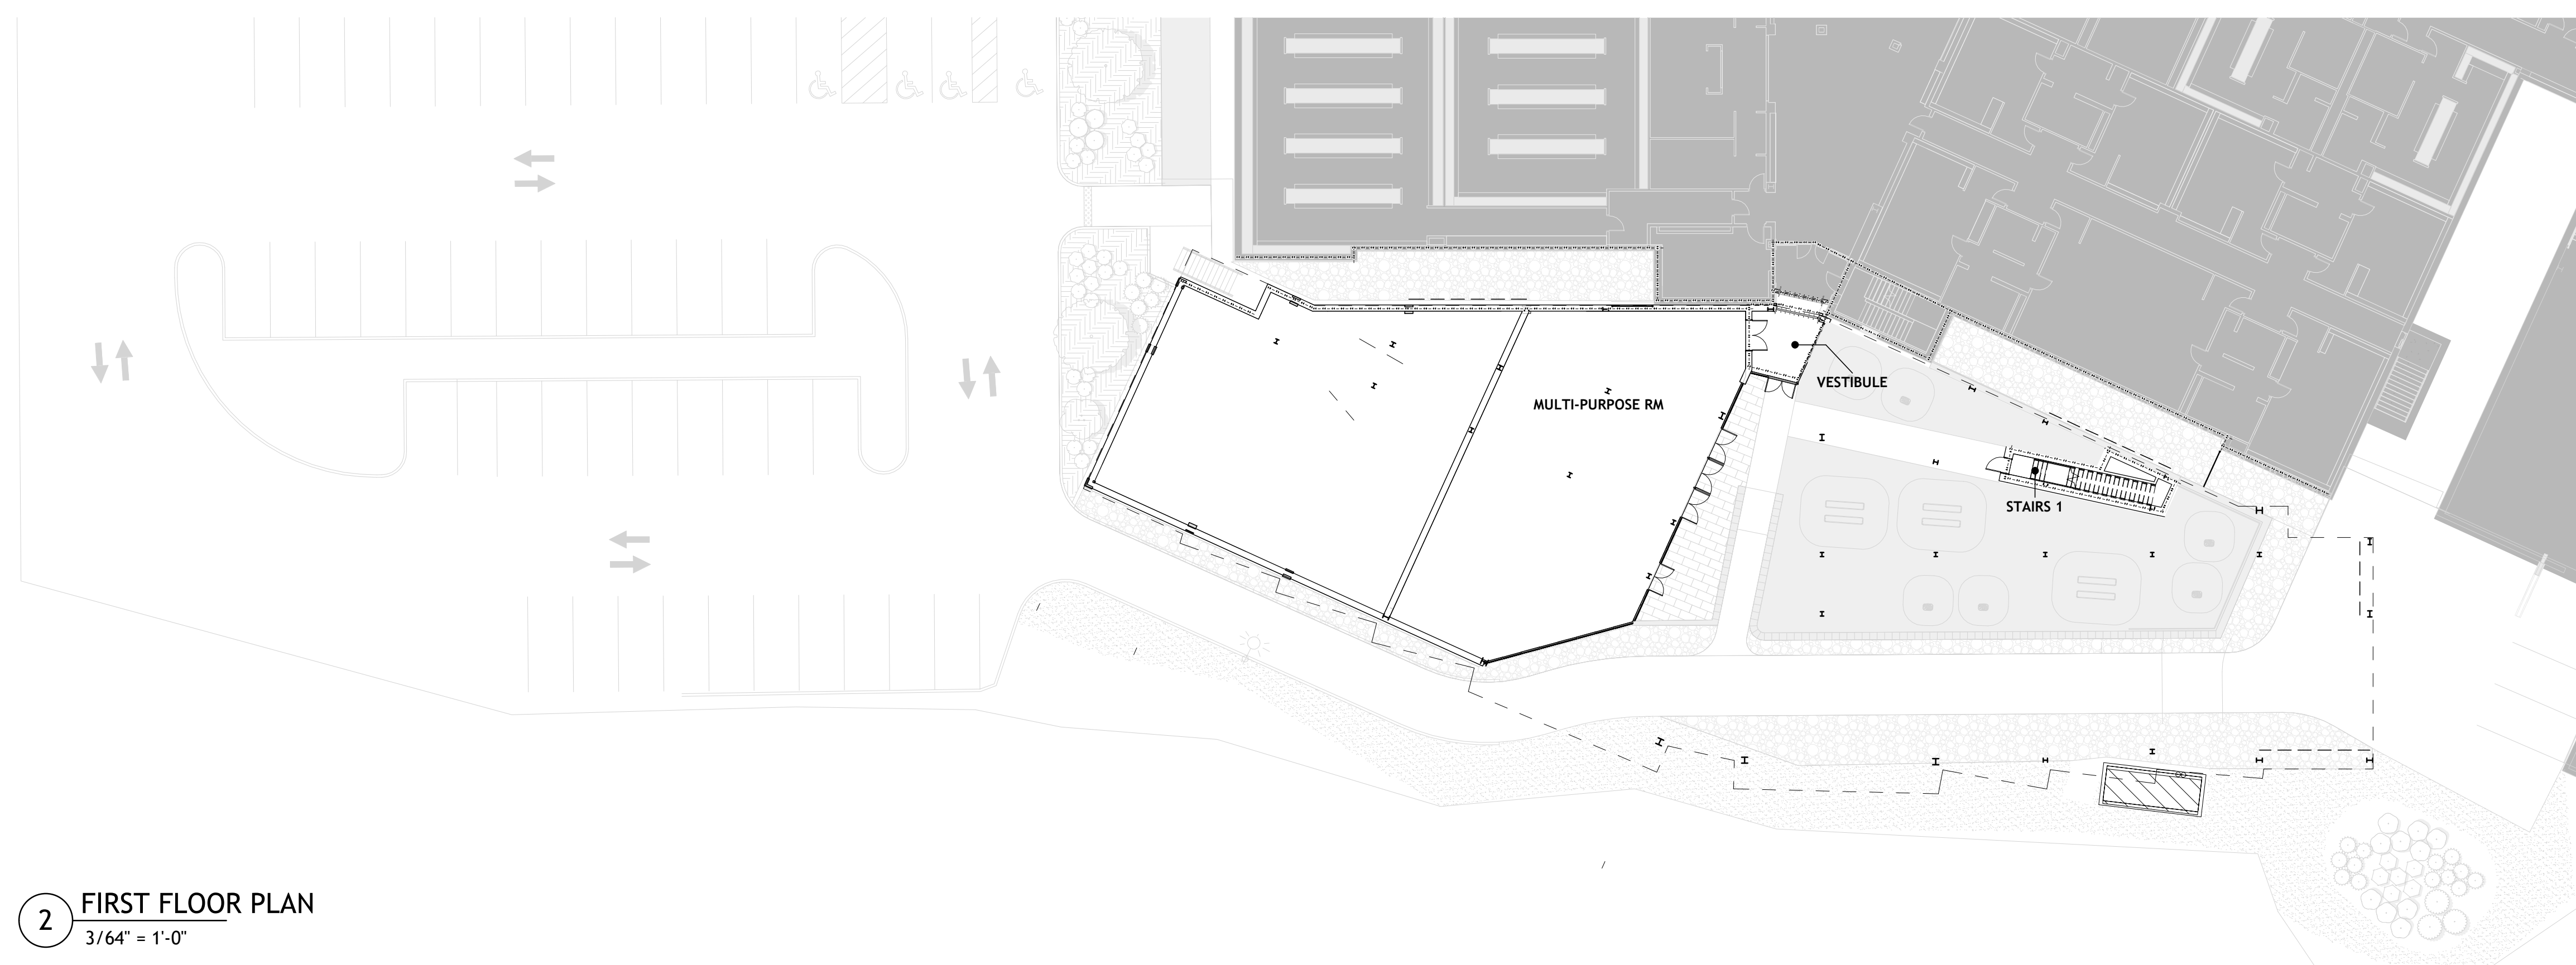


2 FIRST FLOOR PLAN
3/64" = 1'-0"

110 CHAUNCY STREET BOSTON MA 02111 USA
P 617 926 330 F 617 924 2748 W SASAKI.COM

No.	Description	Date
DRAWING ISSUE & REVISION HISTORY		


OWNER/APPLICANT:
ST. PAUL'S SCHOOL
325 PLEASANT STREET
CONCORD, NEW HAMPSHIRE

Nobis Project No: **100811.040**
Sasaki Project No: **250018.00**
Drawn By: **SASAKI - EC**
Checked By: **SASAKI - RG**
Approved By: **SASAKI - EP**
Issue Date: **09.17.2025**

 

SHEET



SP-203

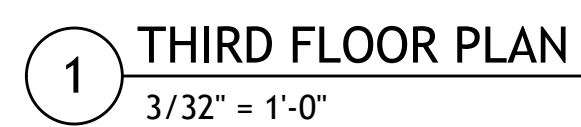


SHEET

EXTERIOR MATERIAL LEGEND

- EWA-05 STANDING SEAM METAL RAINSCREEN, DARK GREY.
EWA-07 PRECAST CONCRETE PANEL, LIMESTONE.
EWA-08 CMU MANSORY, GREY.
EWA-10 CAST IN PLACE CONCRETE, DARK GREY.
EGA-01 ALUM CURTAIN WALL SYSTEM, DARK ANODIZE.
ERA-01 TPO MEMBRANE ROOFING SYSTEM, WHITE.

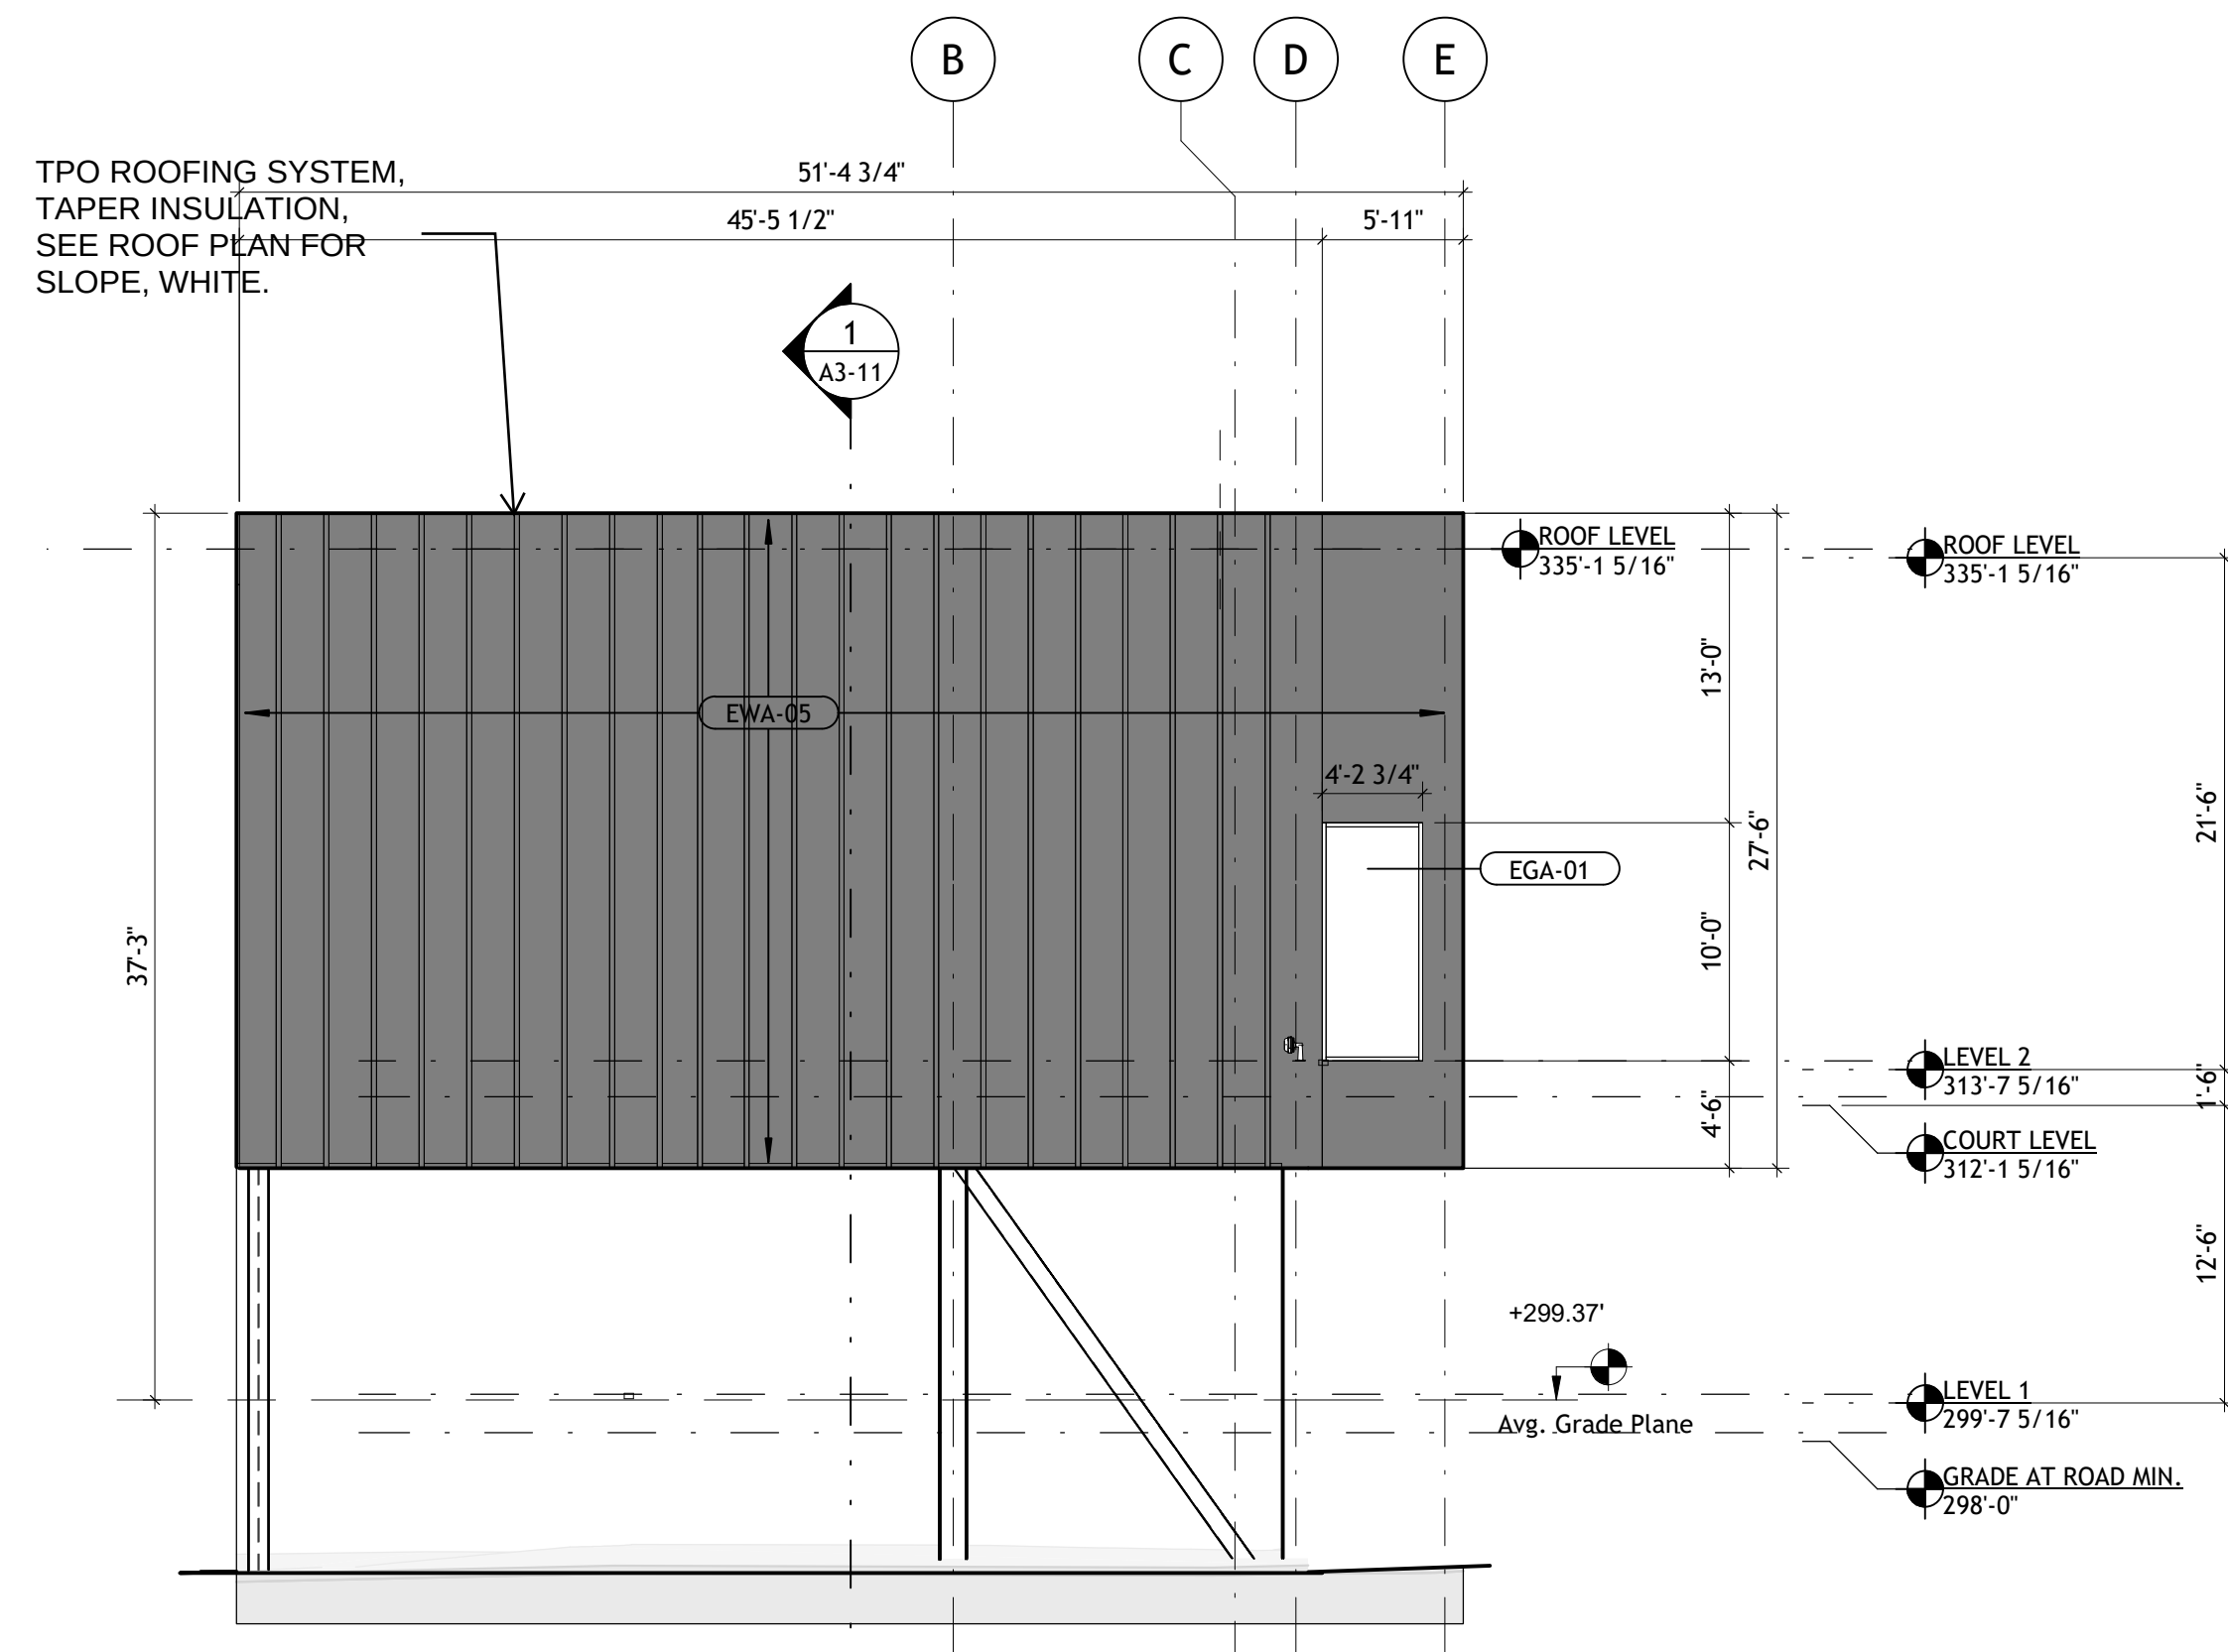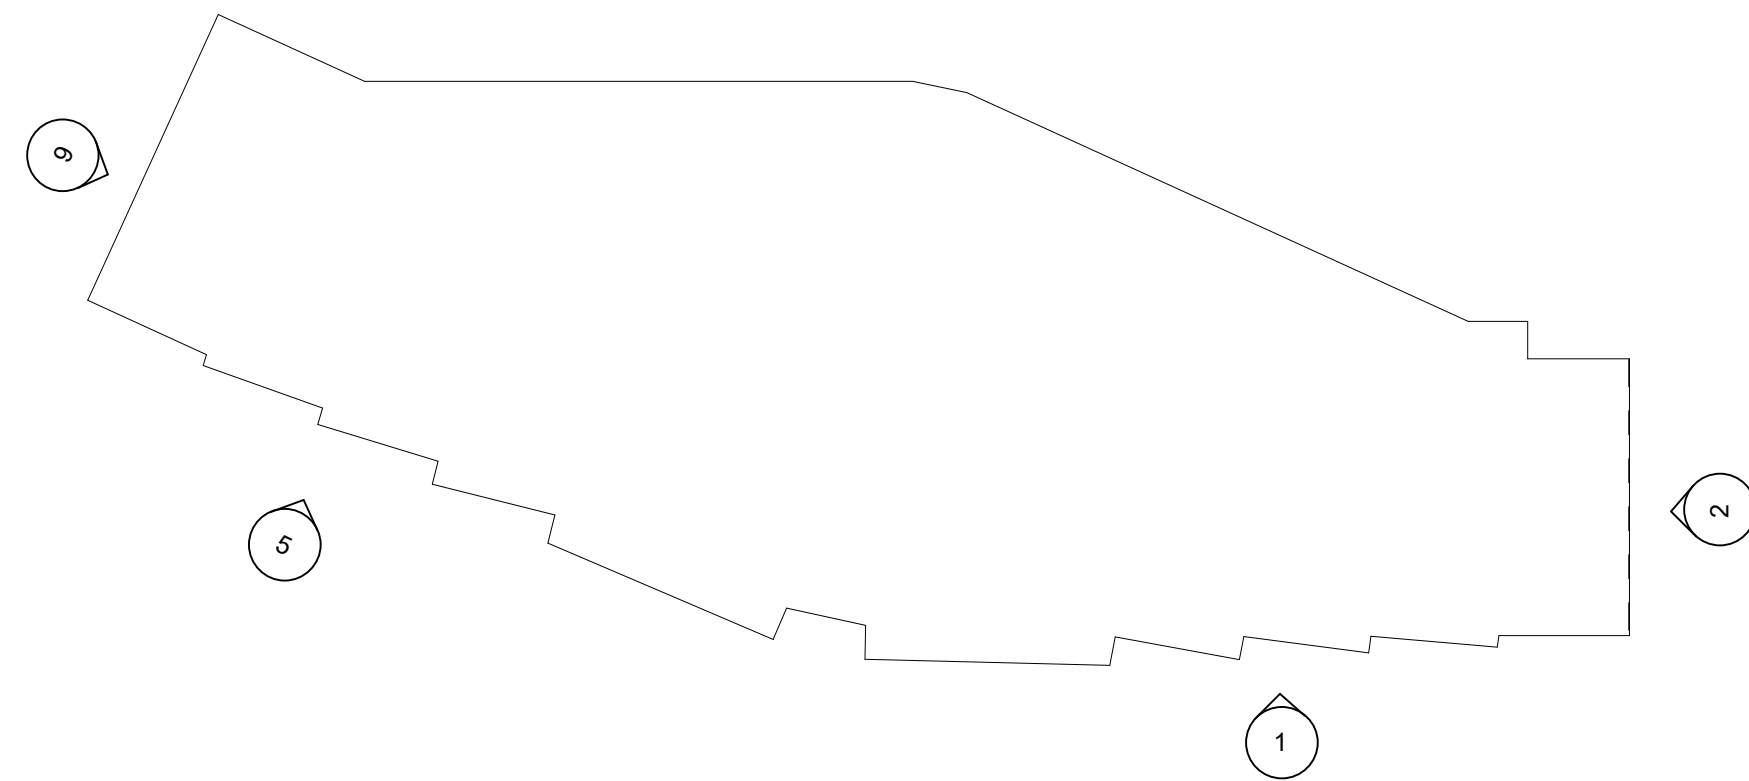

EXTERIOR ELEVATION -
EAST
1/8" = 1'-0"

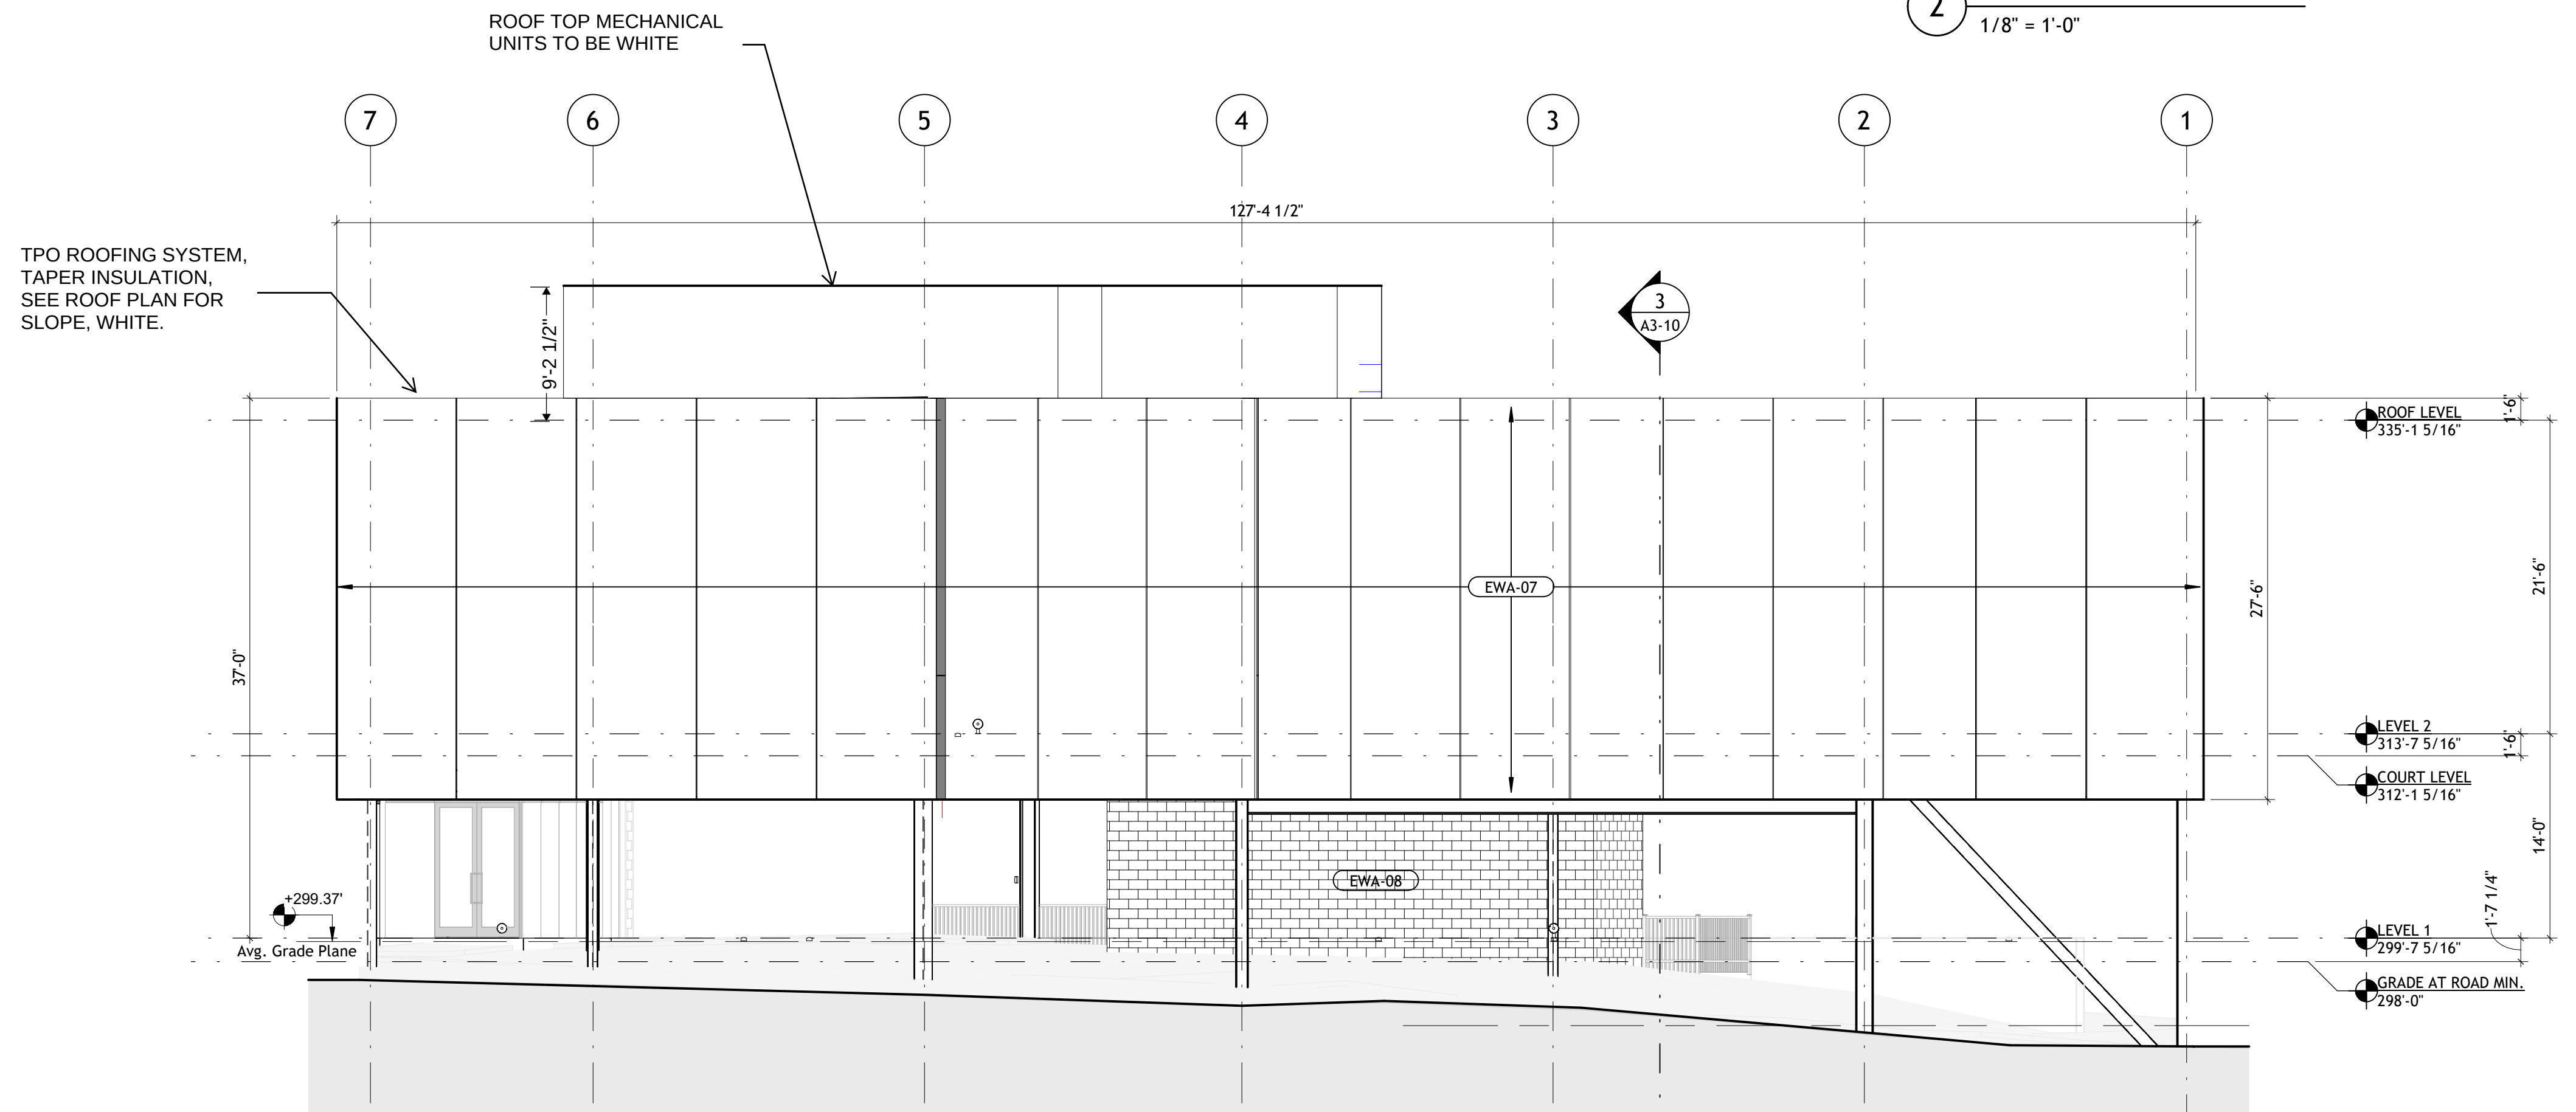

EXTERIOR ELEVATION -
SOUTH EAST
1/8" = 1'-0"

SASAKI

110 CHAUNCEY STREET BOSTON MA 02111 USA
P 617 926 330 F 617 924 2748 W SASAKI.COM

NOT ISSUED
FOR
CONSTRUCTION

No. Description Date

DRAWING ISSUE & REVISION HISTORY

Seal




ST. PAUL'S SCHOOL
NEW SQUASH CENTER

85, 87, 89 DUNBARTON ROAD
CONCORD, NEW HAMPSHIRE

TAX MAP:
MAP 724Z/ LOT 1-10A
MAP 811Z LOT 1-A

OWNER/APPLICANT:
ST. PAUL'S SCHOOL
325 PLEASANT STREET
CONCORD, NEW HAMPSHIRE

Nobis Project No: 100811.040
Sasaki Project No: 250018.00
Drawn By: SASAKI - EC
Checked By: SASAKI - RG
Approved By: SASAKI - EP
Issue Date: 09.17.2025



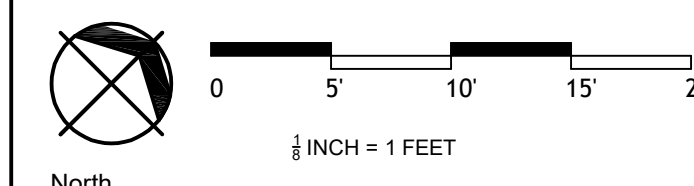


SHEET TITLE

BUILDING
ELEVATIONS

SHEET
SP-204

EWA-05	STANDING SEAM METAL RAINSCREEN, DARK GREY.
EWA-07	PRECAST CONCRETE PANEL, LIMESTONE.
EWA-08	CMU MANSORY, GREY.
EWA-10	CAST IN PLACE CONCRETE, DARK GREY.
EGA-01	ALUM CURTAIN WALL SYSTEM, DARK ANODIZE.
ERA-01	TPO MEMBRANE ROOFING SYSTEM, WHITE.

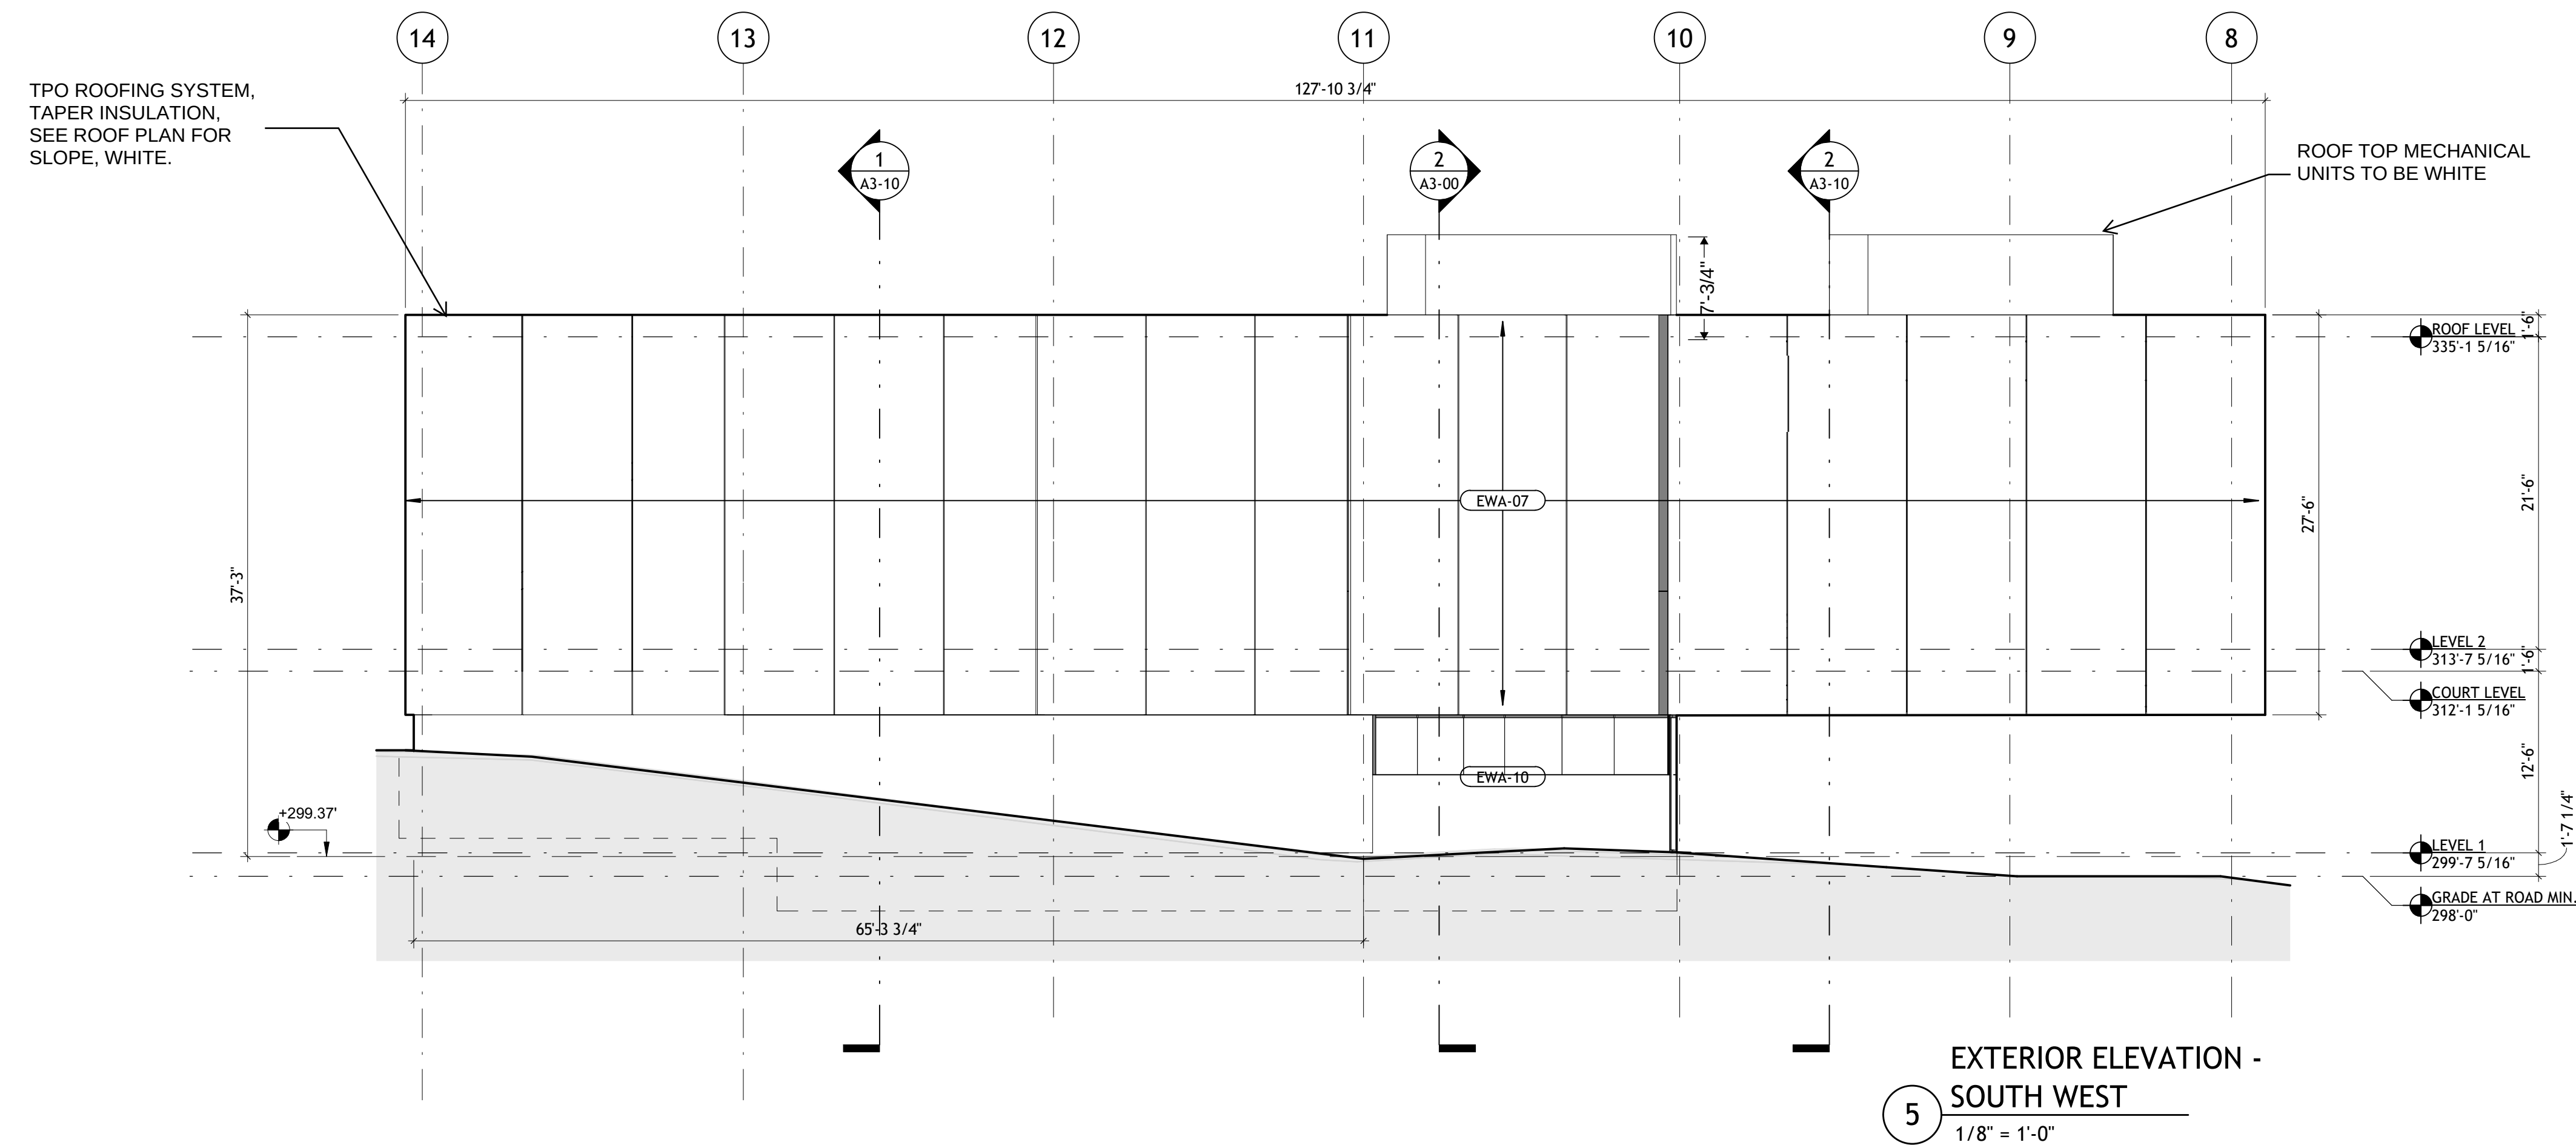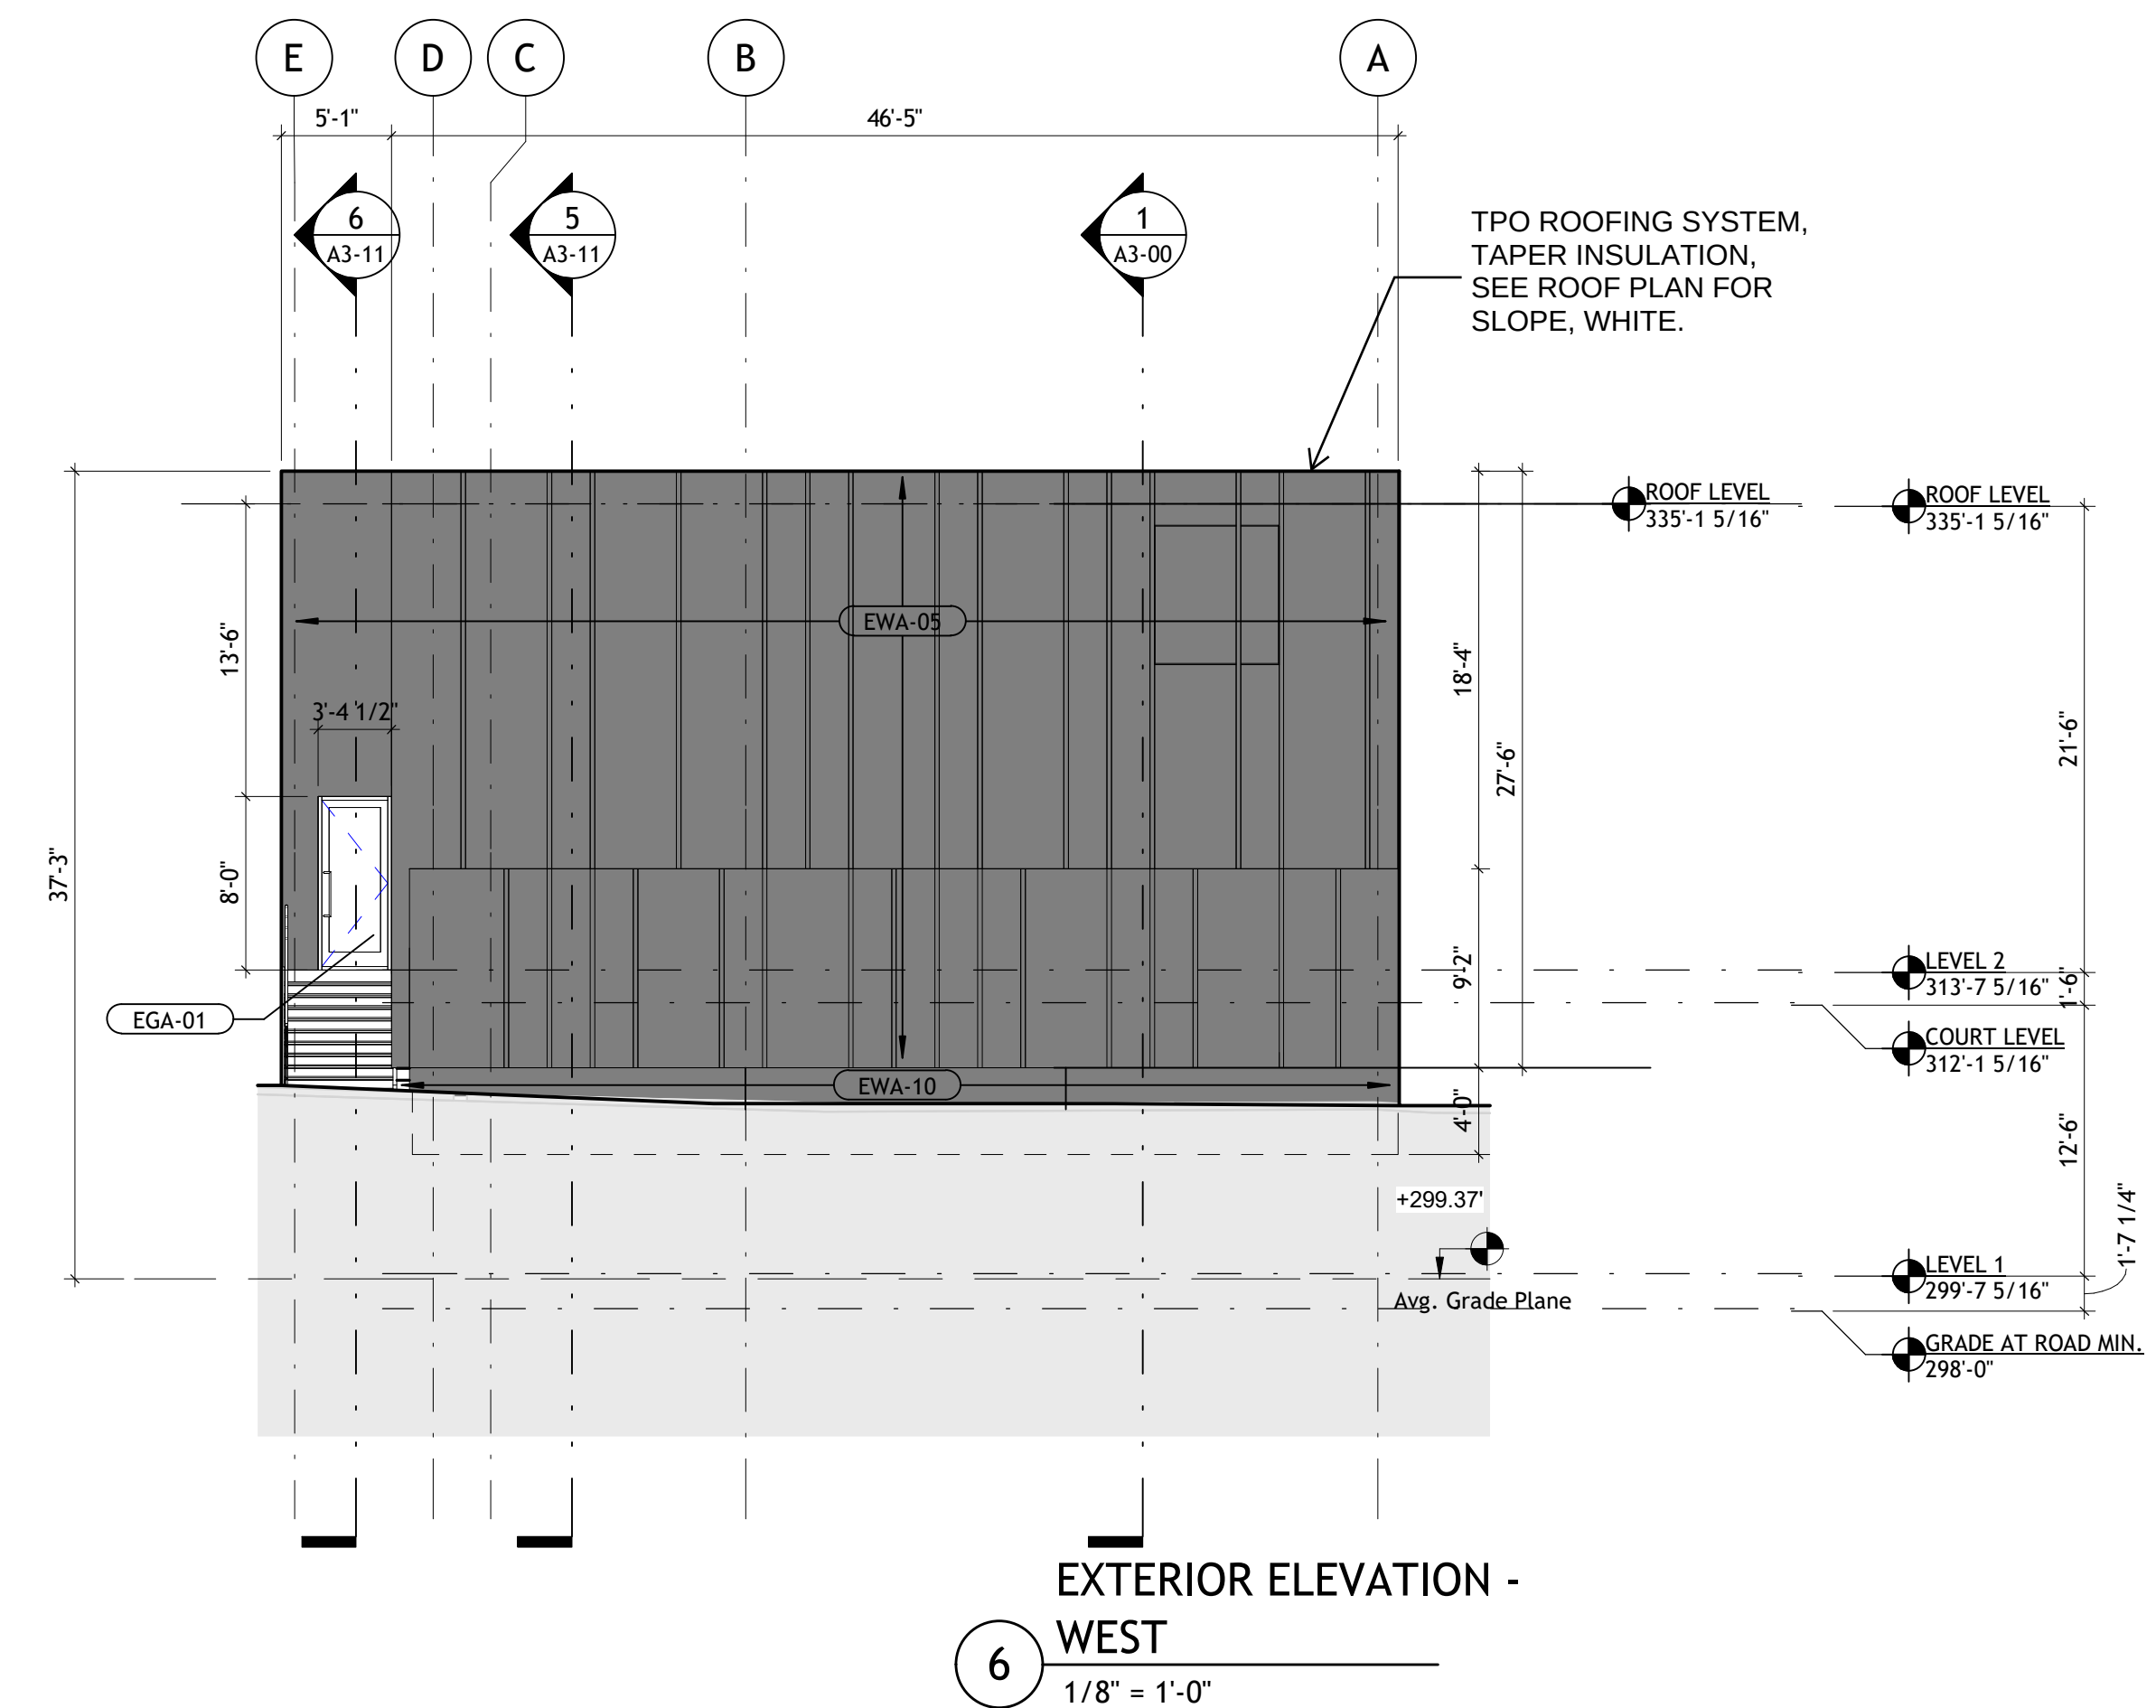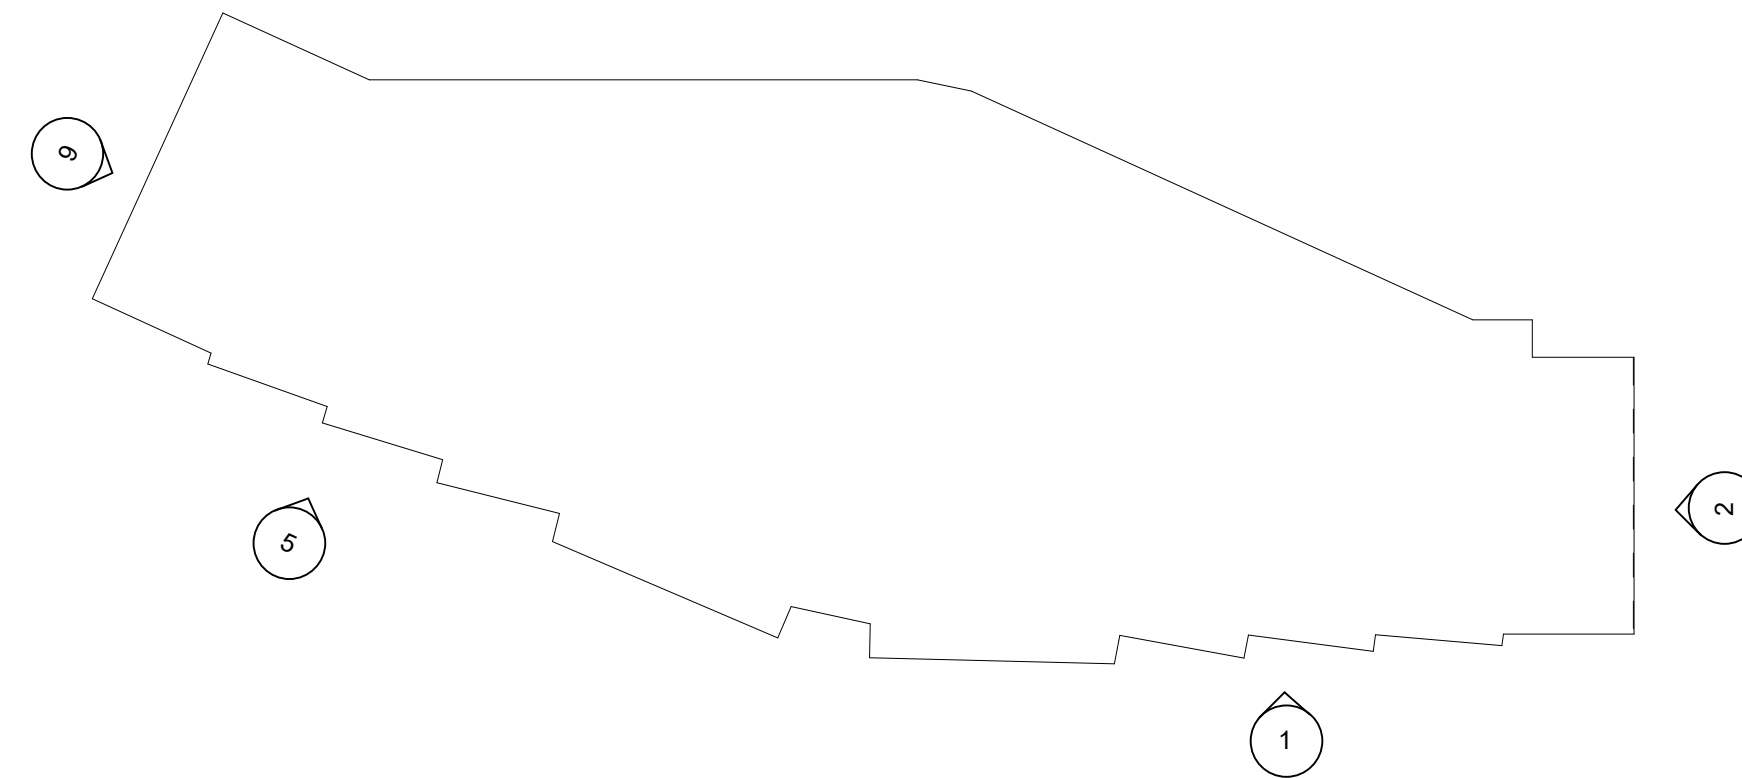

SASAKI

110 CHAUNCY STREET BOSTON MA 02111 USA
P 617 926 330 F 617 924 2748 W SASAKI.COM

NOT ISSUED
FOR
CONSTRUCTION

No.	Description	Date
-----	-------------	------

DRAWING ISSUE & REVISION HISTORY

Seal



ST. PAUL'S SCHOOL
NEW SQUASH CENTER

85, 87, 89 DUNBARTON ROAD
CONCORD, NEW HAMPSHIRE

TAX MAP:
MAP 724Z/ LOT 1-10A
MAP 811Z LOT 1-A

OWNER/APPLICANT:
ST. PAUL'S SCHOOL
325 PLEASANT STREET
CONCORD, NEW HAMPSHIRE

Nobis Project No: 100811.040


Sasaki Project No: 250018.00

Drawn By: SASAKI - EC

Checked By: SASAKI - RG

Approved By: SASAKI - EP

Issue Date: 09.17.2025

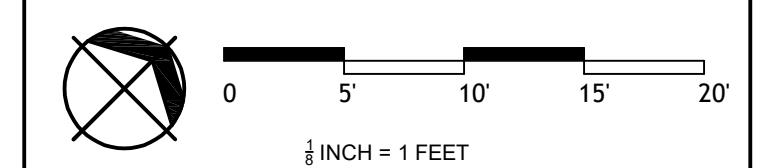

North

SHEET TITLE



BUILDING ELEVATIONS

SHEET

SP-205


EXTERIOR MATERIAL LEGEND

- EWA-05 STANDING SEAM METAL RAINSCREEN, DARK GREY.
EWA-07 PRECAST CONCRETE PANEL, LIMESTONE.
EWA-08 CMU MANSORY, GREY.
EWA-10 CAST IN PLACE CONCRETE, DARK GREY.
EGA-01 ALUM CURTAIN WALL SYSTEM, DARK ANODIZE.
ERA-01 TPO MEMBRANE ROOFING SYSTEM, WHITE.

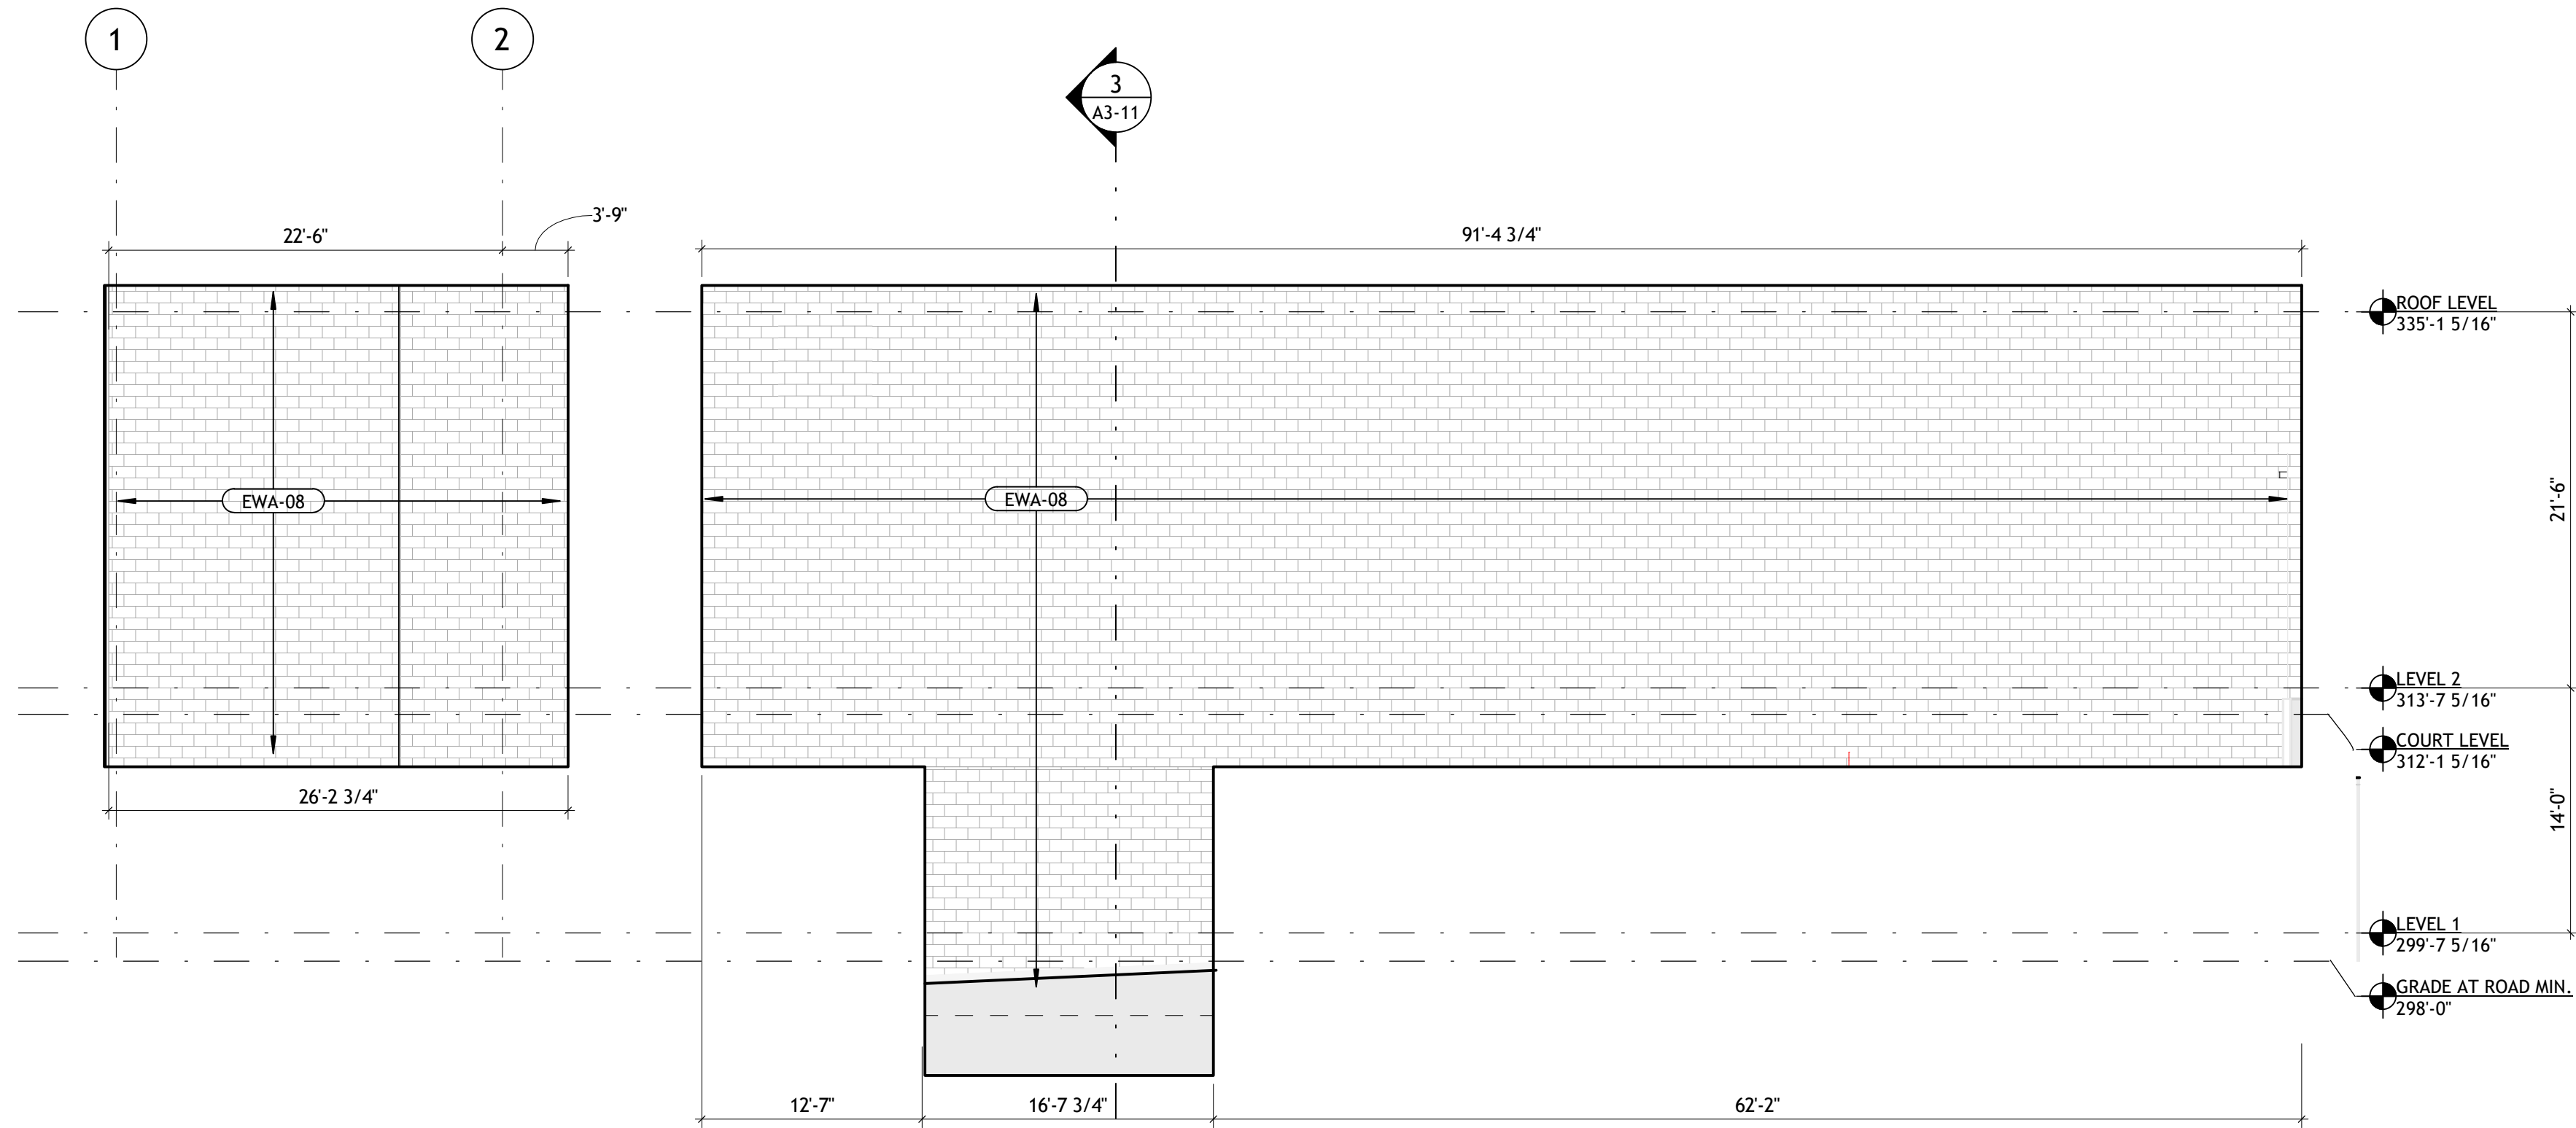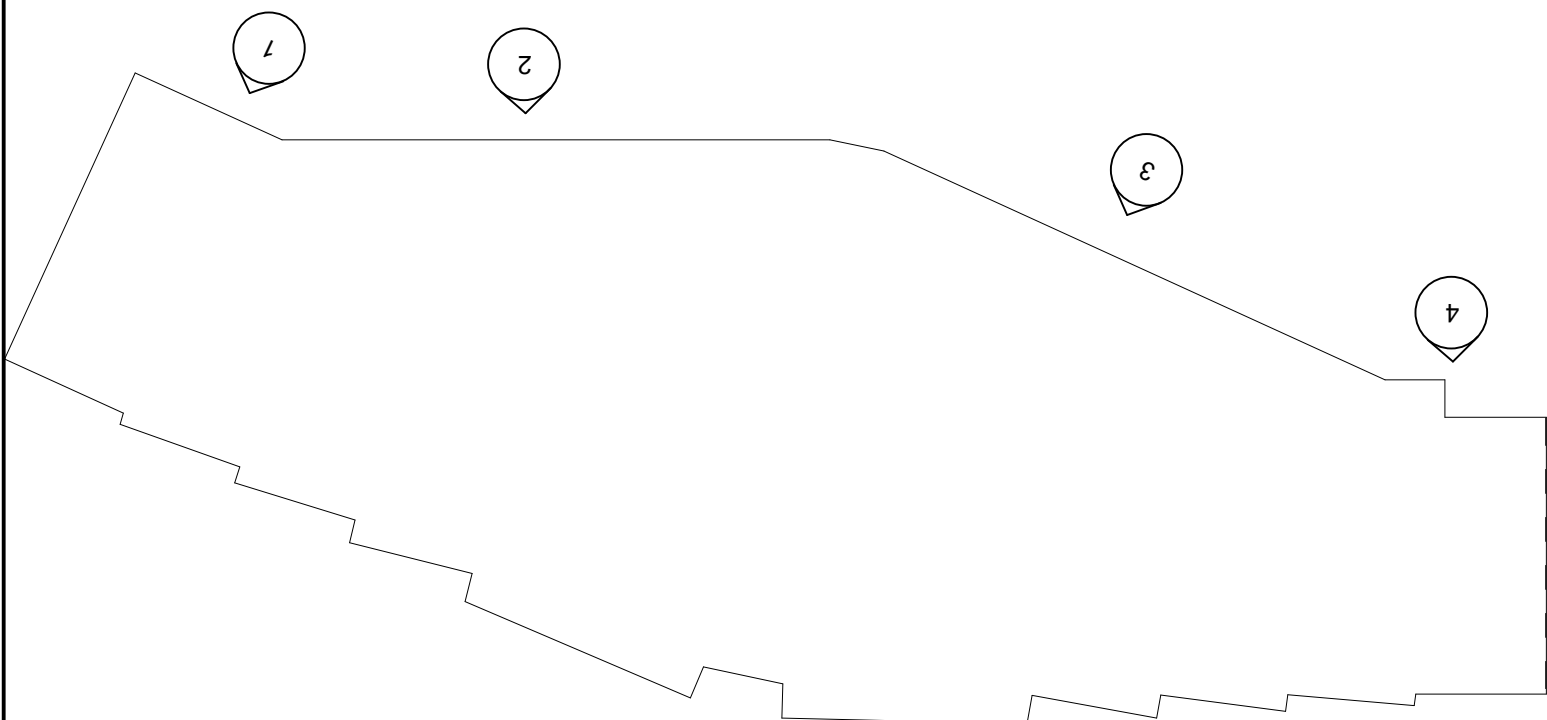

4
EXT EE -
NORTH EAST
1/8" = 1'-0"

3
EXT EE -
NORTH EAST
1/8" = 1'-0"

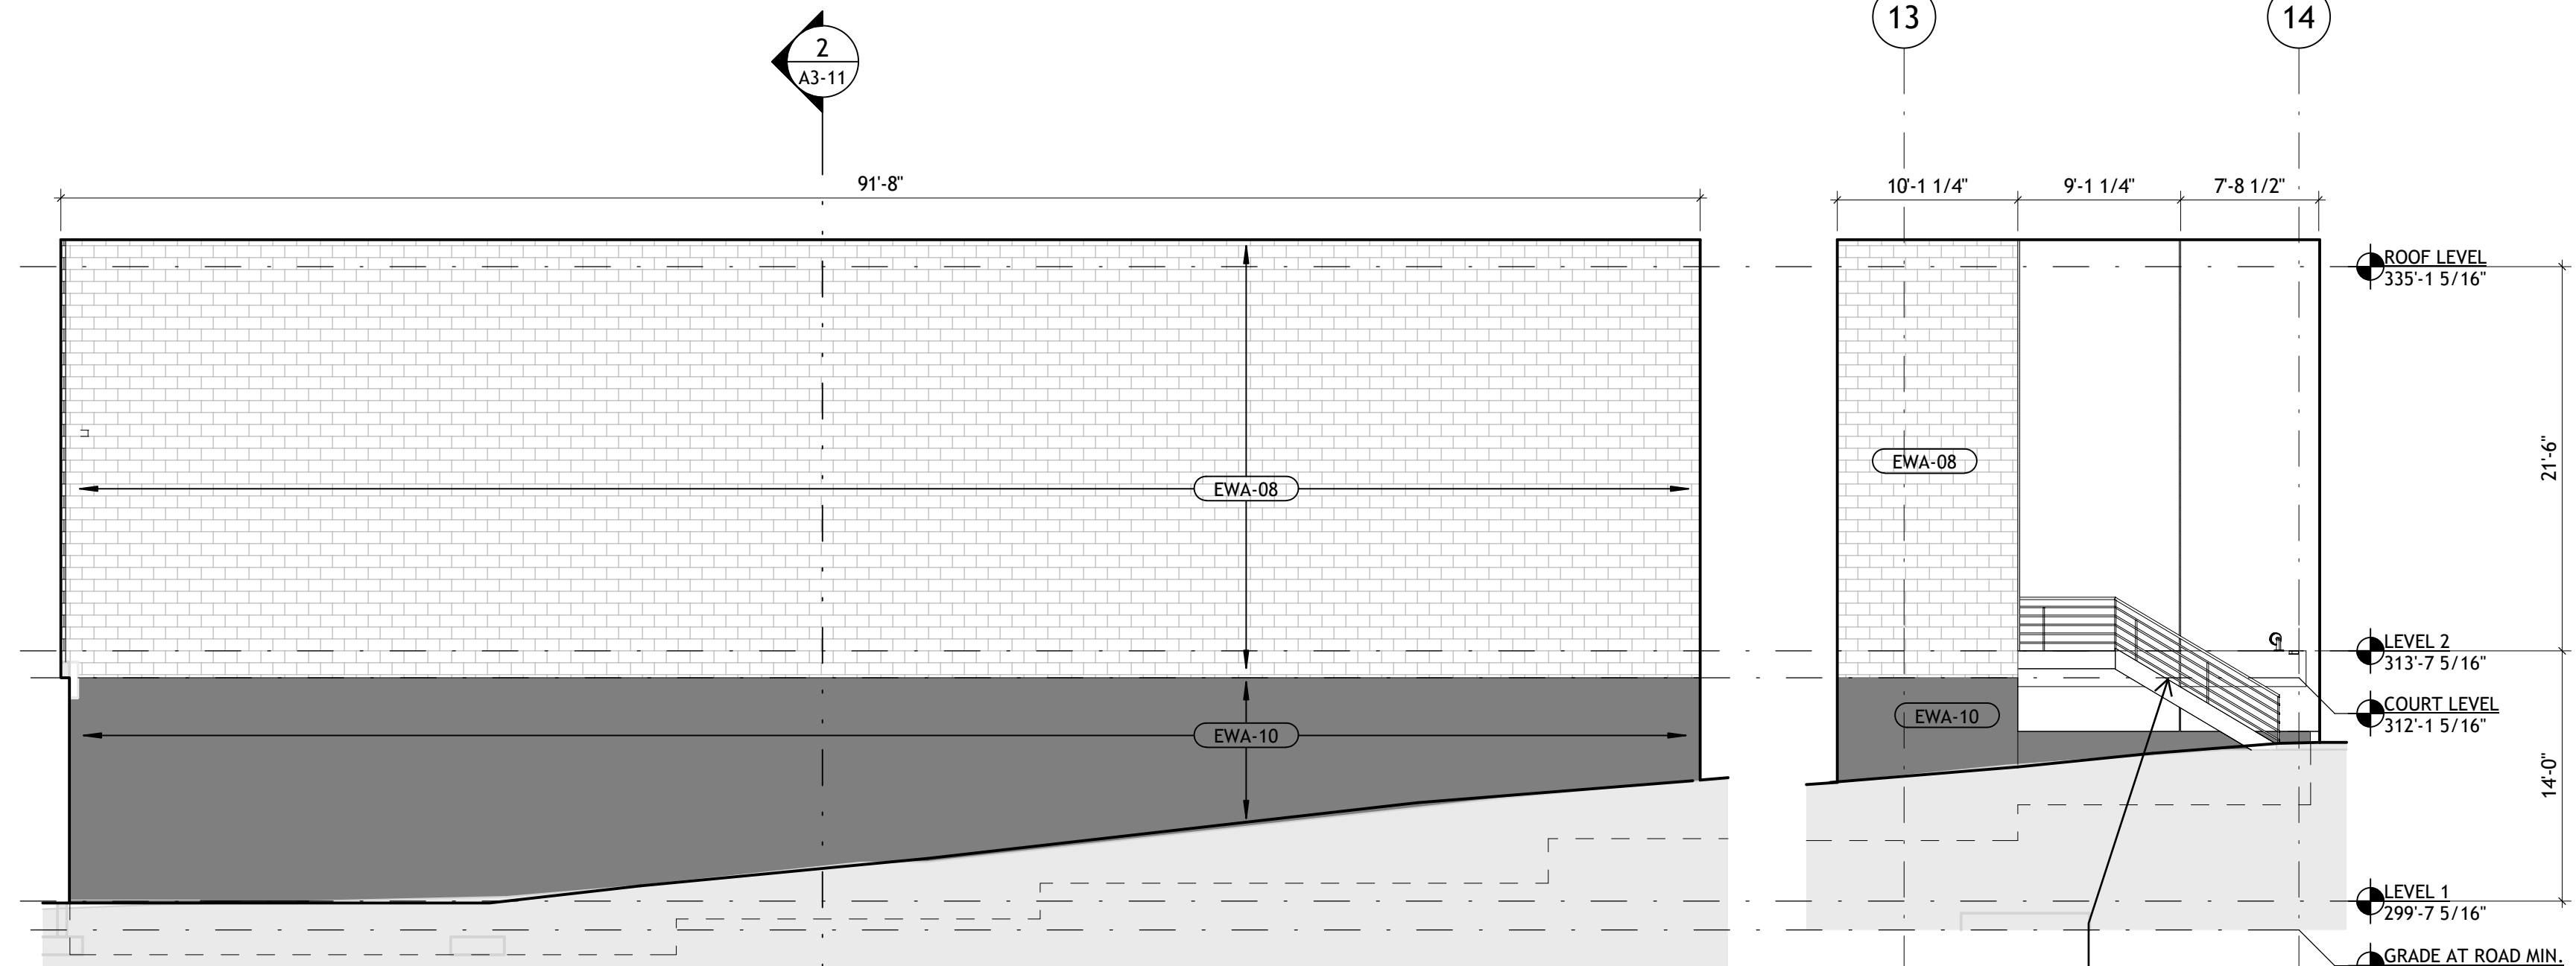

2
EXT EE -
NORTH WEST
1/8" = 1'-0"

1
EXT EE -
NORTH WEST
1/8" = 1'-0"

SASAKI

110 CHAUNCEY STREET BOSTON, MA 02111 USA
P 617 926 330 F 617 924 2748 W SASAKI.COM

NOT ISSUED
FOR
CONSTRUCTION

No.	Description	Date

DRAWING ISSUE & REVISION HISTORY

Seal




ST. PAUL'S SCHOOL
NEW SQUASH CENTER

85, 87, 89 DUNBARTON ROAD
CONCORD, NEW HAMPSHIRE

TAX MAP:
MAP 724Z/ LOT 1-10A
MAP 811Z LOT 1-A

OWNER/APPLICANT:
ST. PAUL'S SCHOOL
325 PLEASANT STREET
CONCORD, NEW HAMPSHIRE

Nobis Project No: 100811.040
Sasaki Project No: 250018.00
Drawn By: SASAKI - EC
Checked By: SASAKI - RG
Approved By: SASAKI - EP
Issue Date: 09.17.2025

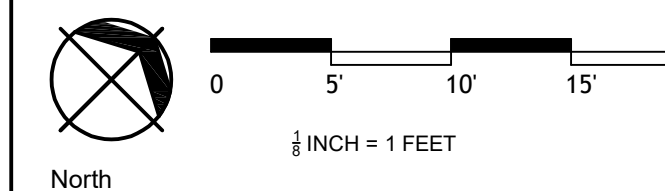




SHEET TITLE

BUILDING
ELEVATIONS

SHEET
SP-206

EXTERIOR MATERIAL LEGEND

- EWA-05 STANDING SEAM METAL RAINSCREEN, DARK GREY.
EWA-07 PRECAST CONCRETE PANEL, LIMESTONE.
EWA-08 CMU MANSORY, GREY.
EWA-10 CAST IN PLACE CONCRETE, DARK GREY.
EGA-01 ALUM CURTAIN WALL SYSTEM, DARK ANODIZE.
ERA-01 TPO MEMBRANE ROOFING SYSTEM, WHITE.

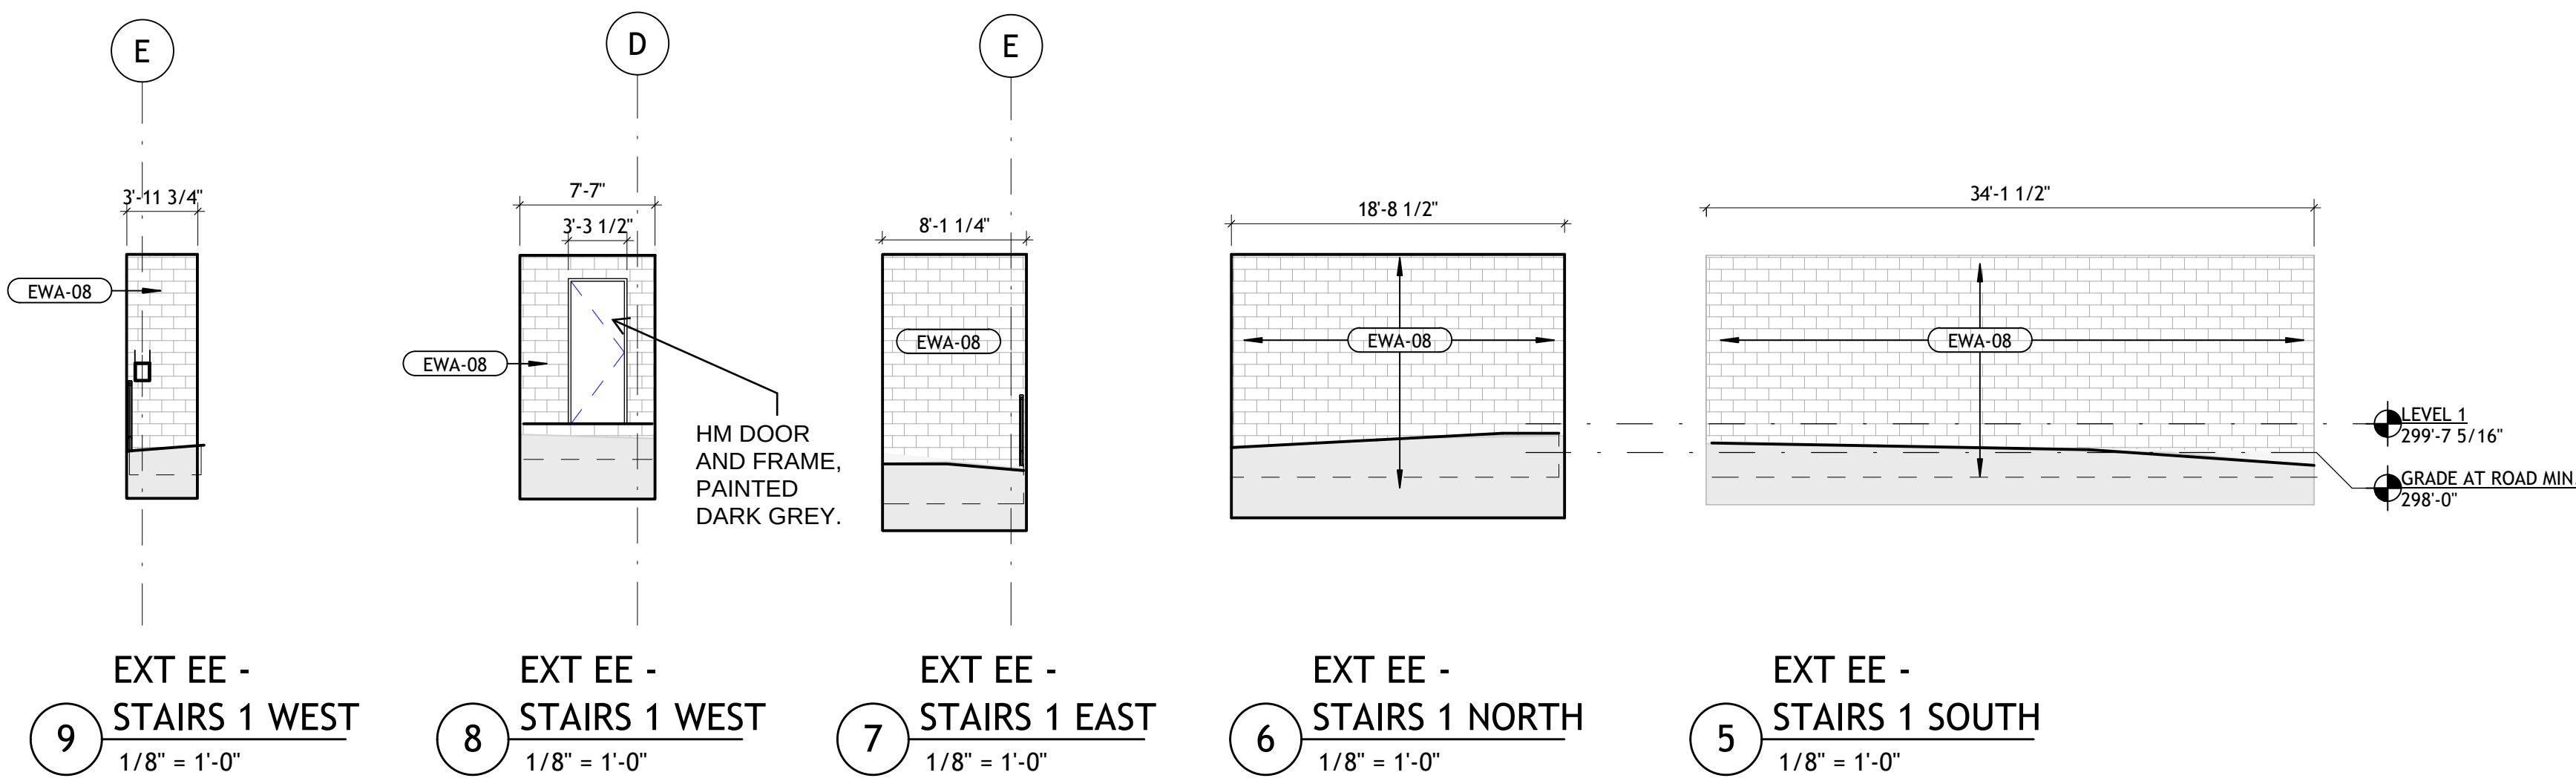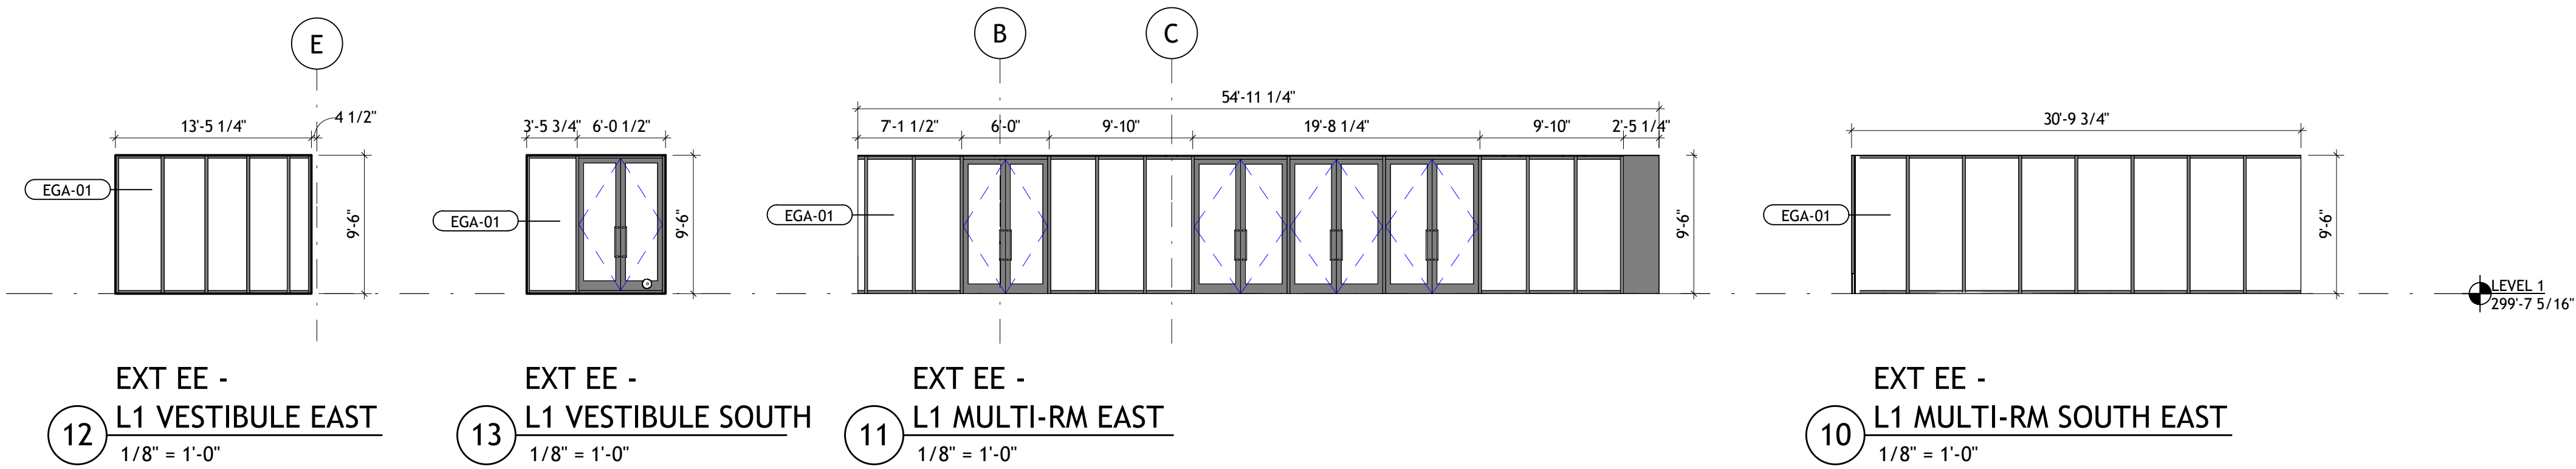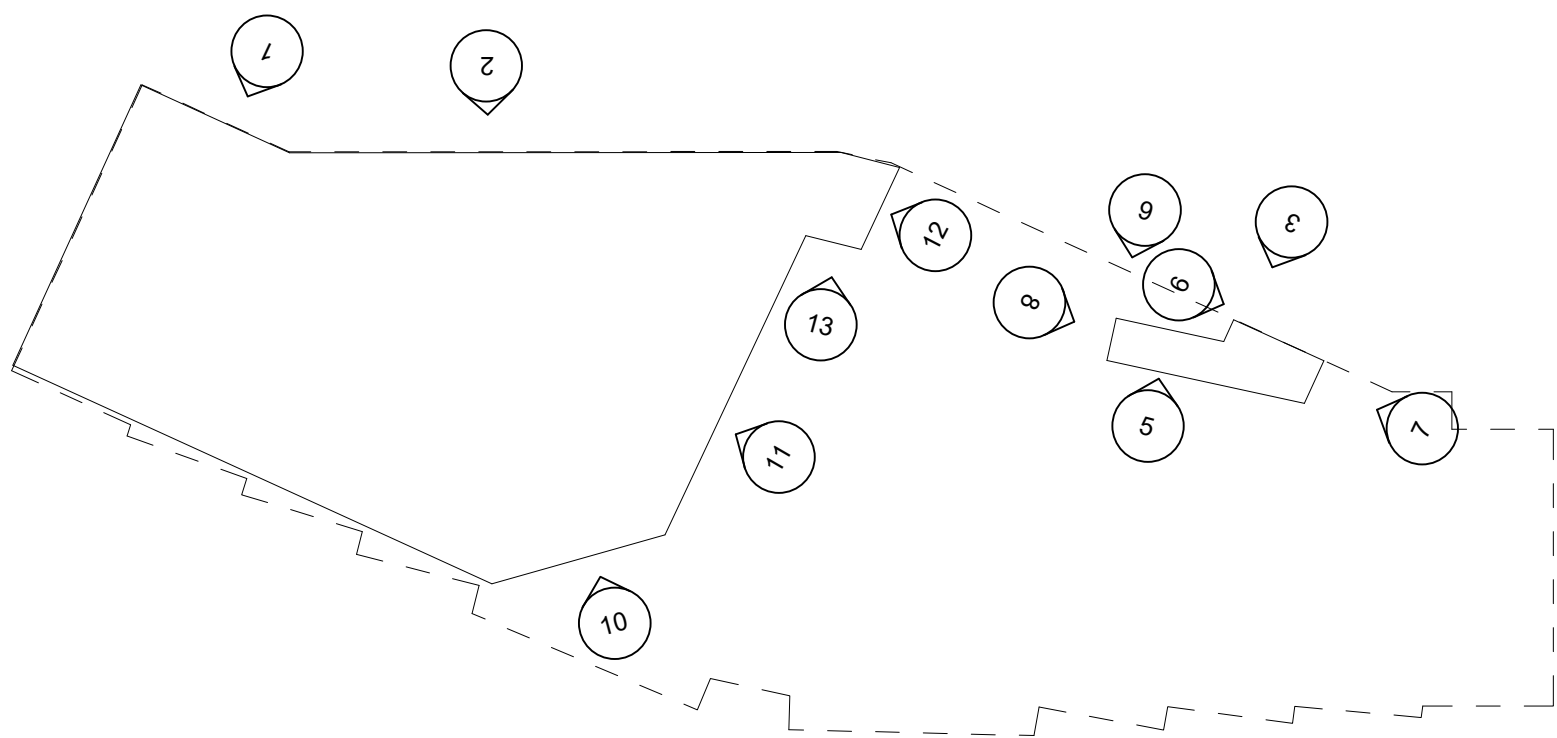

SASAKI

110 CHAUNCEY STREET BOSTON, MA 02111 USA
P 617 926 330 F 617 924 2748 W SASAKI.COM

NOT ISSUED
FOR
CONSTRUCTION

DRAWING ISSUE & REVISION HISTORY

Seal



ST. PAUL'S SCHOOL
NEW SQUASH CENTER

85, 87, 89 DUNBARTON ROAD
CONCORD, NEW HAMPSHIRE

TAX MAP:
MAP 724Z/ LOT 1-10A
MAP 811Z LOT 1-A

OWNER/APPLICANT:
ST. PAUL'S SCHOOL
325 PLEASANT STREET
CONCORD, NEW HAMPSHIRE

Nobis Project No: 100811.040
Sasaki Project No: 250018.00
Drawn By: SASAKI - EC
Checked By: SASAKI - RG
Approved By: SASAKI - EP
Issue Date: 09.17.2025



SHEET TITLE

BUILDING
ELEVATIONS

SHEET

SP-207