


PCA

LIQUOR & WINE OUTLET
CITY OF CONCORD, NH


CONCEPT DESIGN

TCD CONSTRUCTION


10|21|20

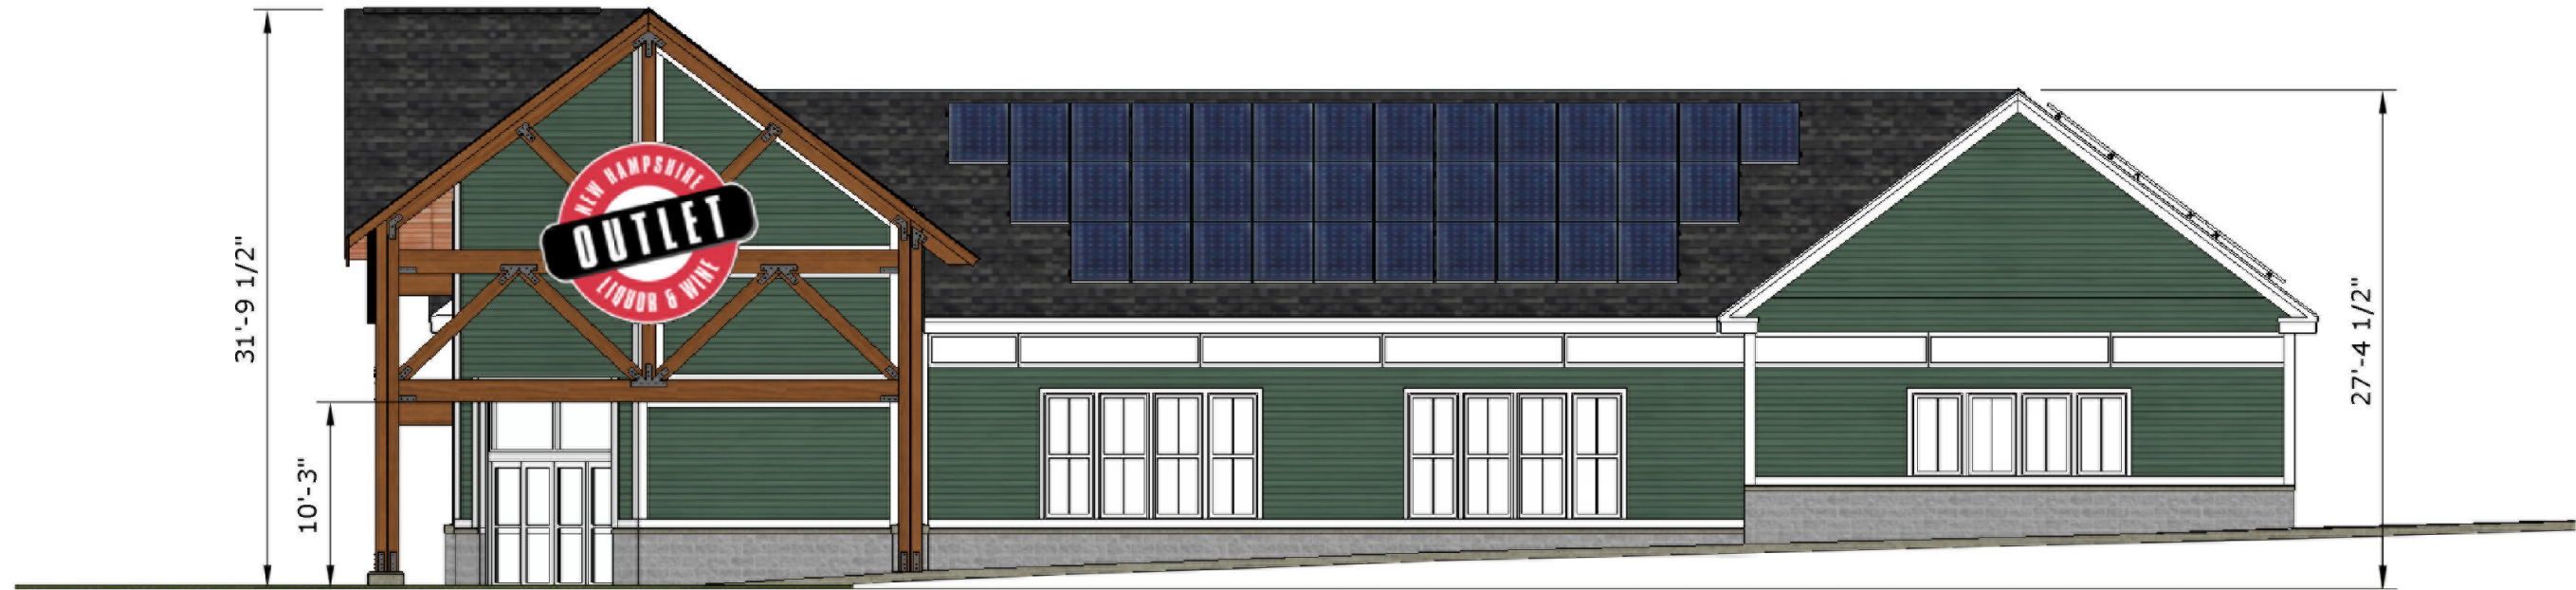

SOUTH ELEVATION
scale: 1" = 10'

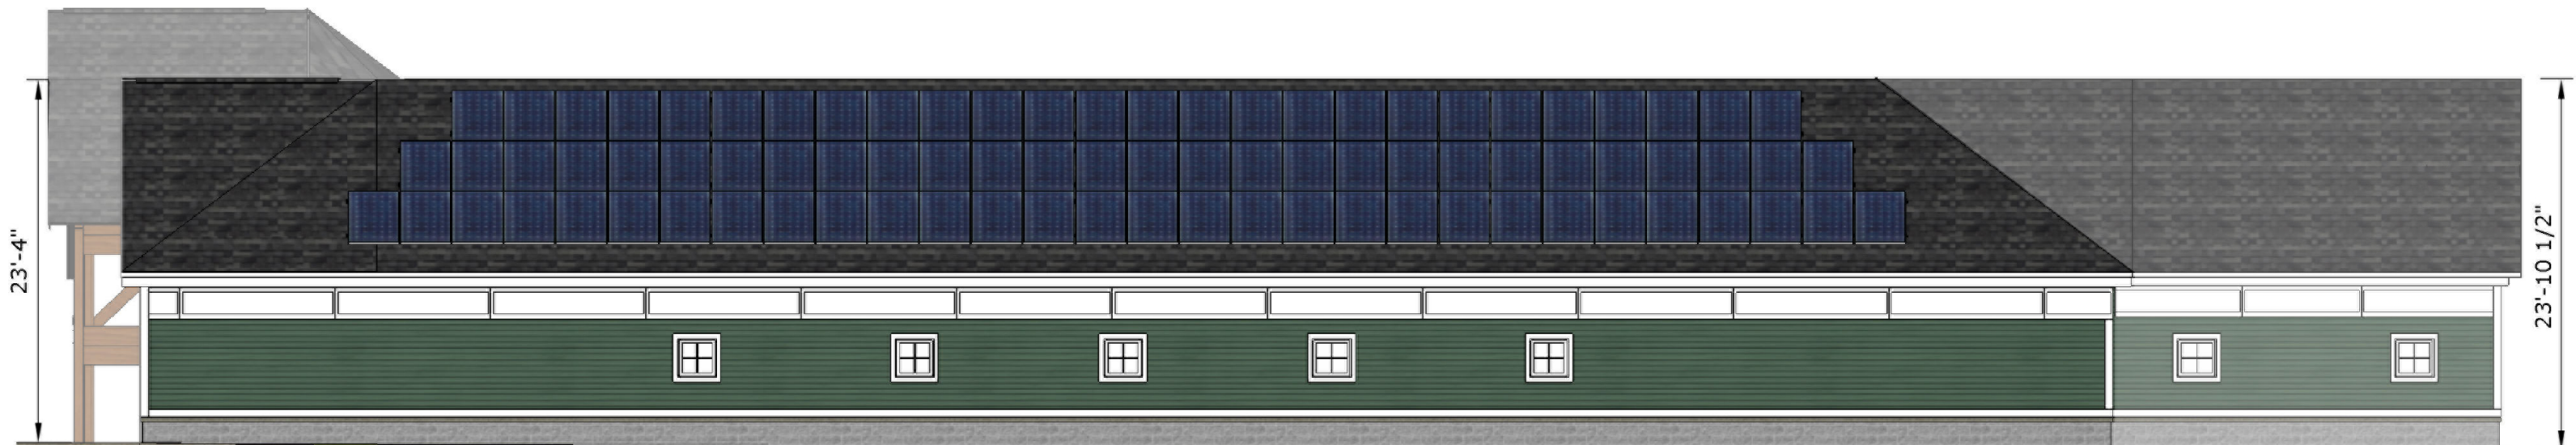

EAST ELEVATION
scale: 1" = 10'

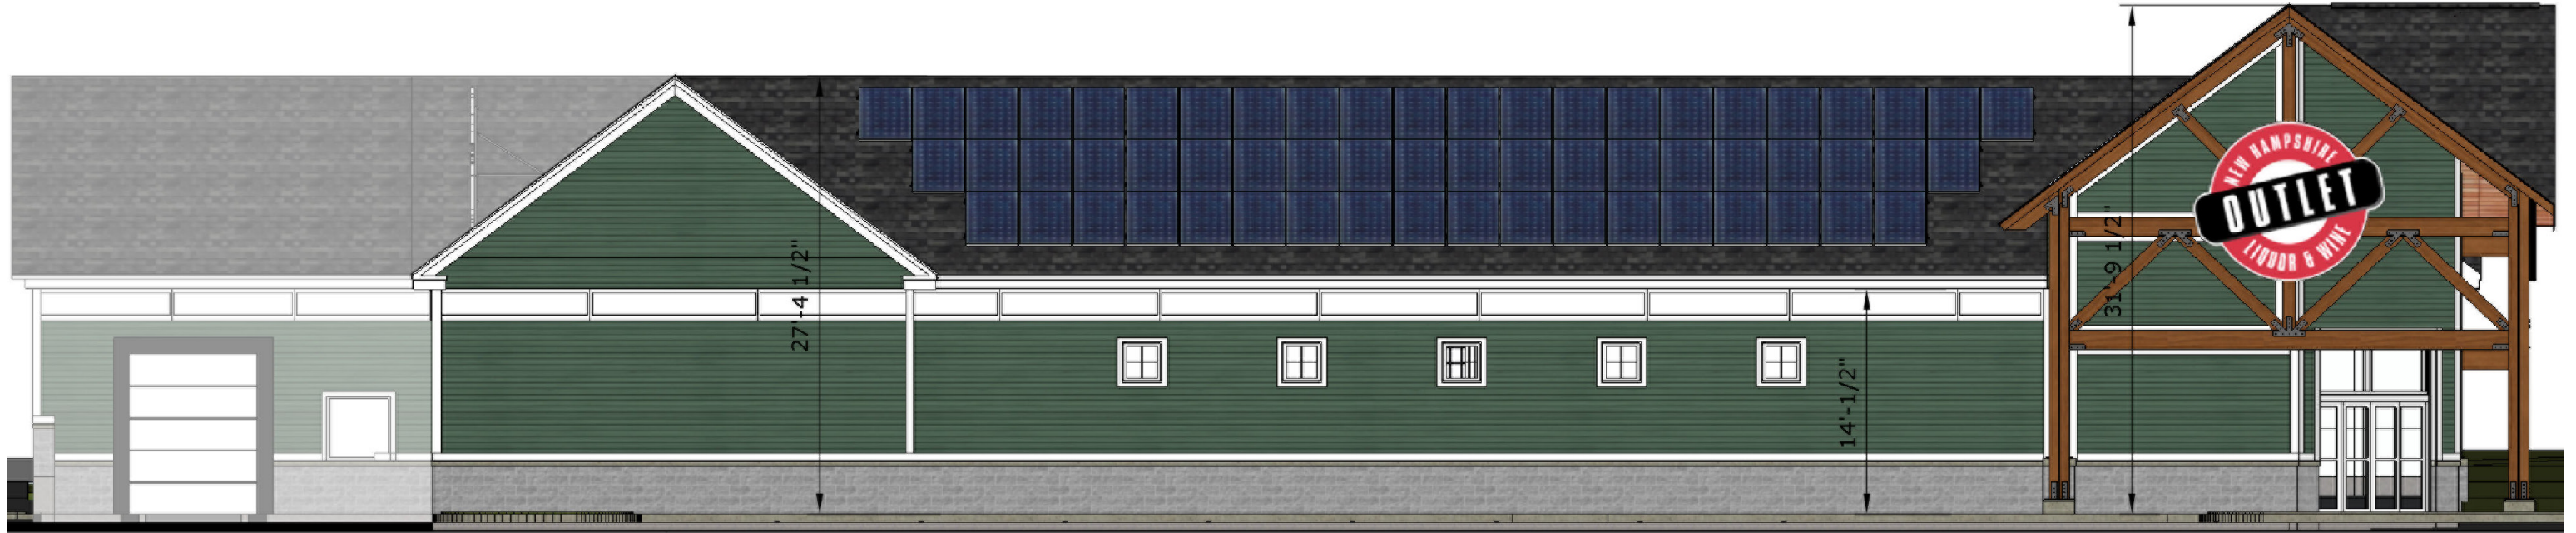

WEST ELEVATION
scale: 1" = 10'



NORTH ELEVATION
scale: 1" = 10'



PERSPECTIVE VIEW