

CONCORD FSER

CONCORD, NEW HAMPSHIRE

ARCHITECTURAL ELEVATIONS

DATE:
07.16.2025



PROJECT STATUS: PLANNING



HEREFORD • DOOLEY
ARCHITECTS

11 LEA AVE • SUITE 601
NASHVILLE • TENNESSEE • 37210
P • 615 • 244 • 7399
F • 615 • 244 • 6697
WWW.HDARCHITECTS.COM

SHEET INDEX:

A.1- Building Elevations


A.2 - Building Elevations &
Window/Door Details

A.3 - Architectural Conceptual
Floorplan


A.4 - Signage

A.5 - Existing Facades & Street
Conditions


THIS DRAWING IS THE PROPERTY OF HEREFORD DOOLEY ARCHITECTS. IT IS NOT TO BE REPRODUCED IN WHOLE OR IN PART. IT SHALL BE RETURNED UPON REQUEST. COPYRIGHT AS DATED HEREFORD DOOLEY ARCHITECTS. NOT VALID UNLESS SIGNED AND SEALED.

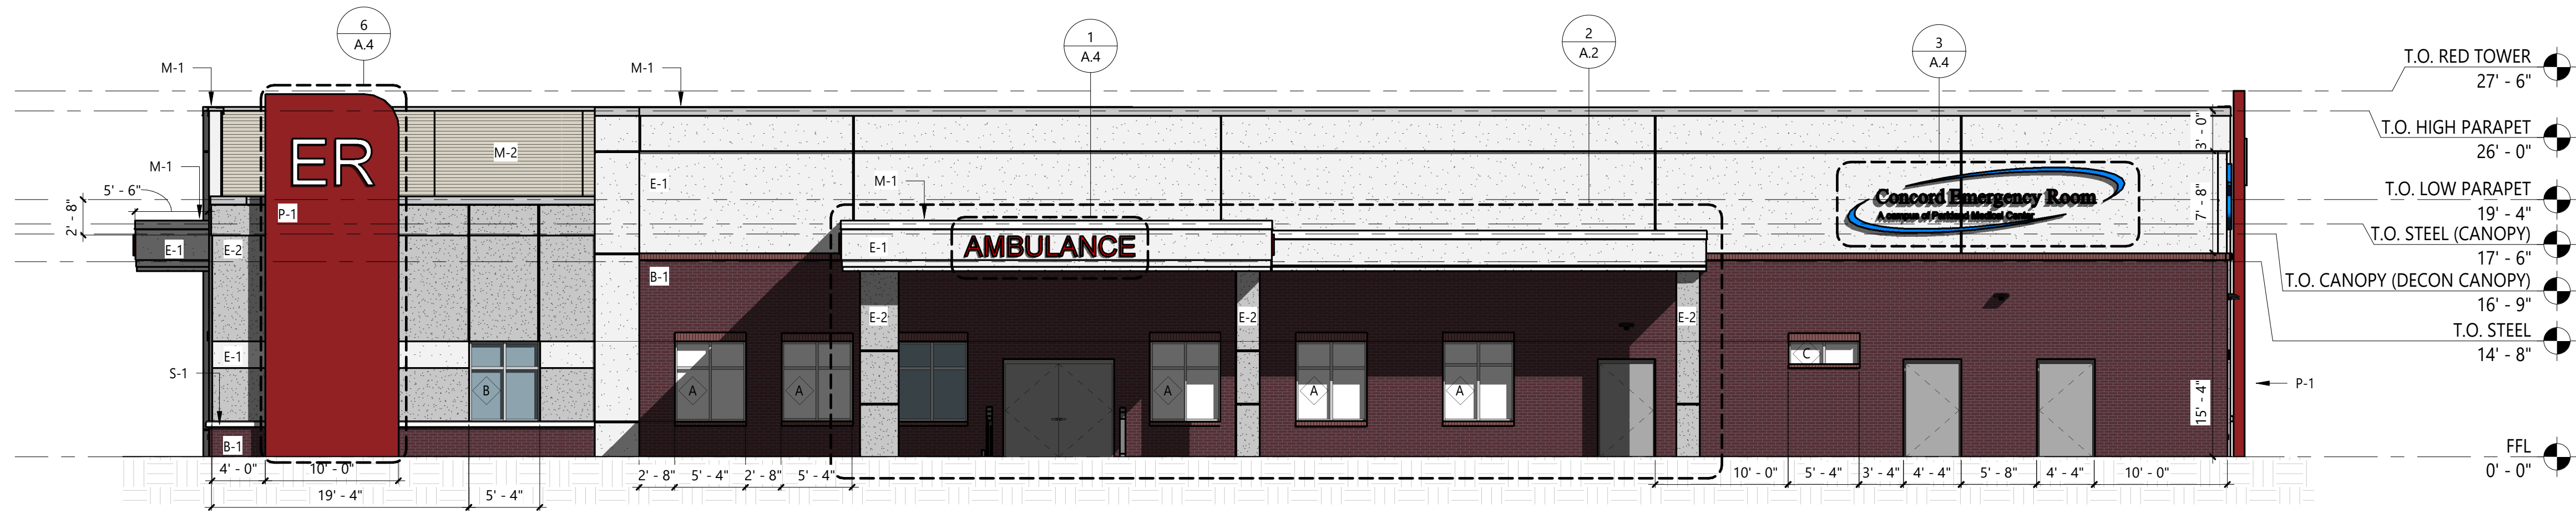


1 NORTH ELEVATION - AMBULANCE ELEVATION
SCALE: 1/8" = 1'-0"

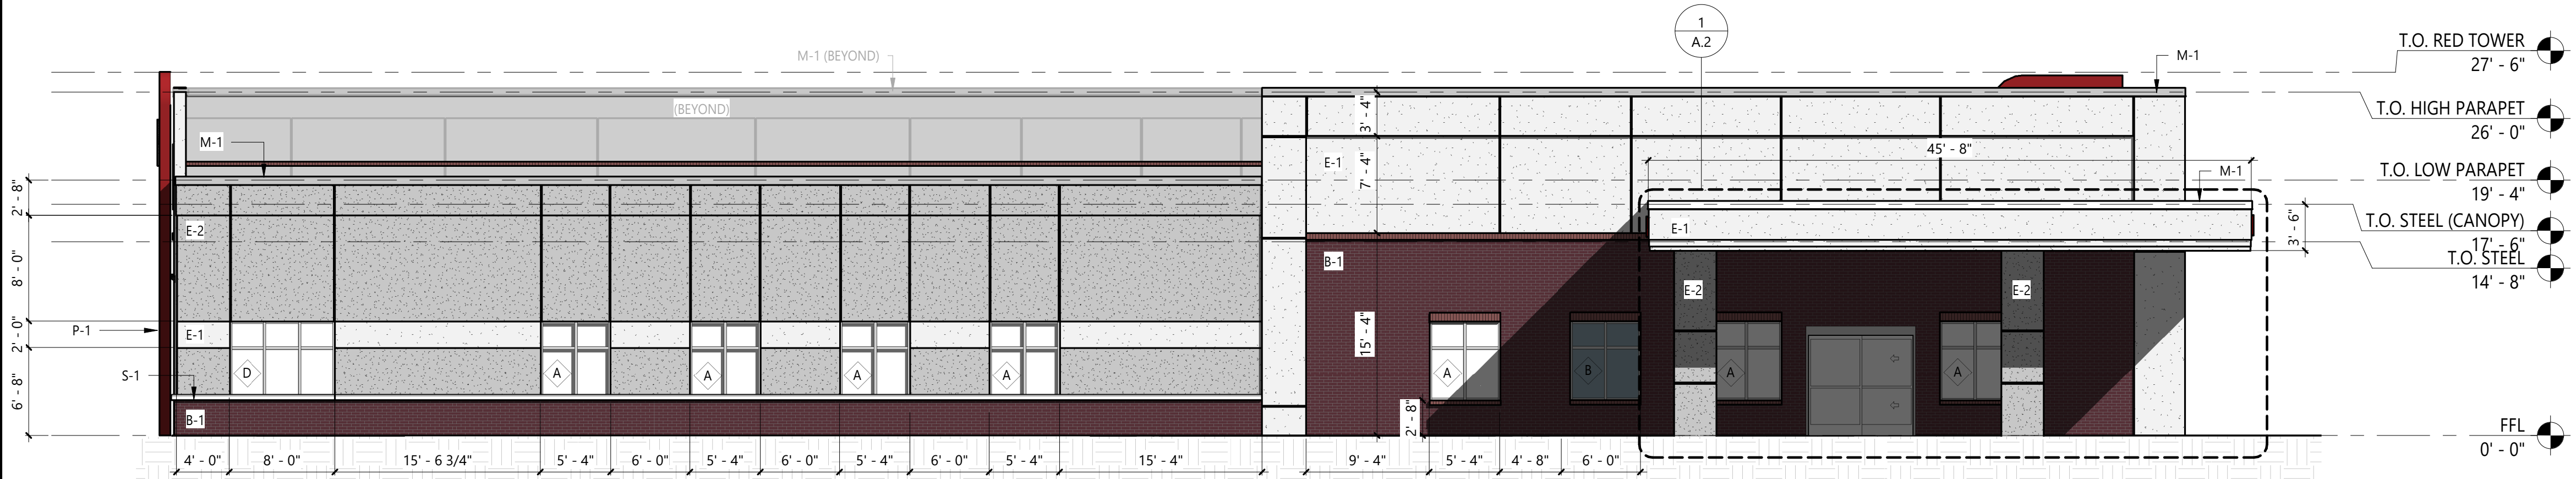

2 SOUTH ELEVATION - EMERGENCY ELEVATION
SCALE: 1/8" = 1'-0"

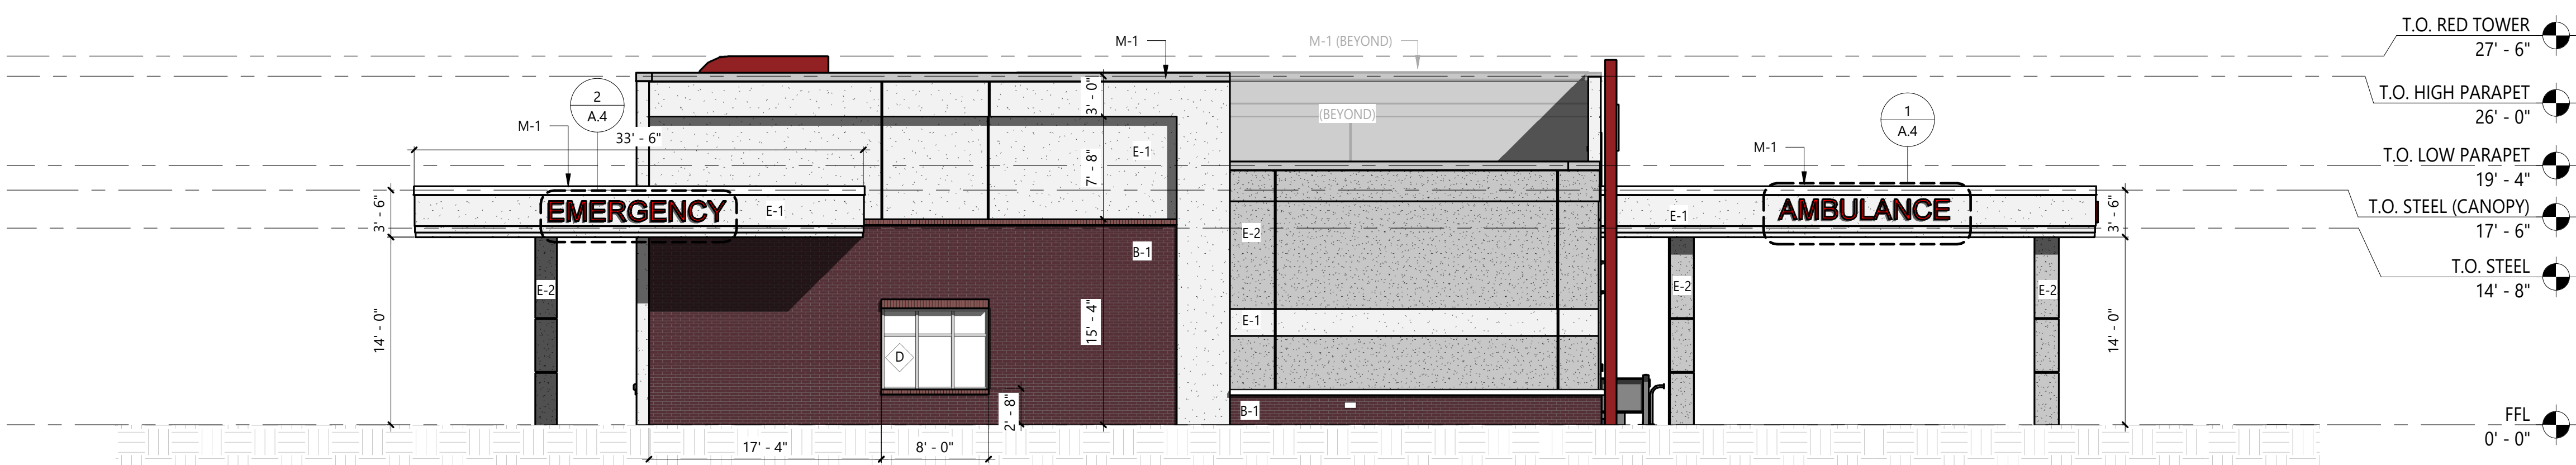

3 EAST ELEVATION
SCALE: 1/8" = 1'-0"

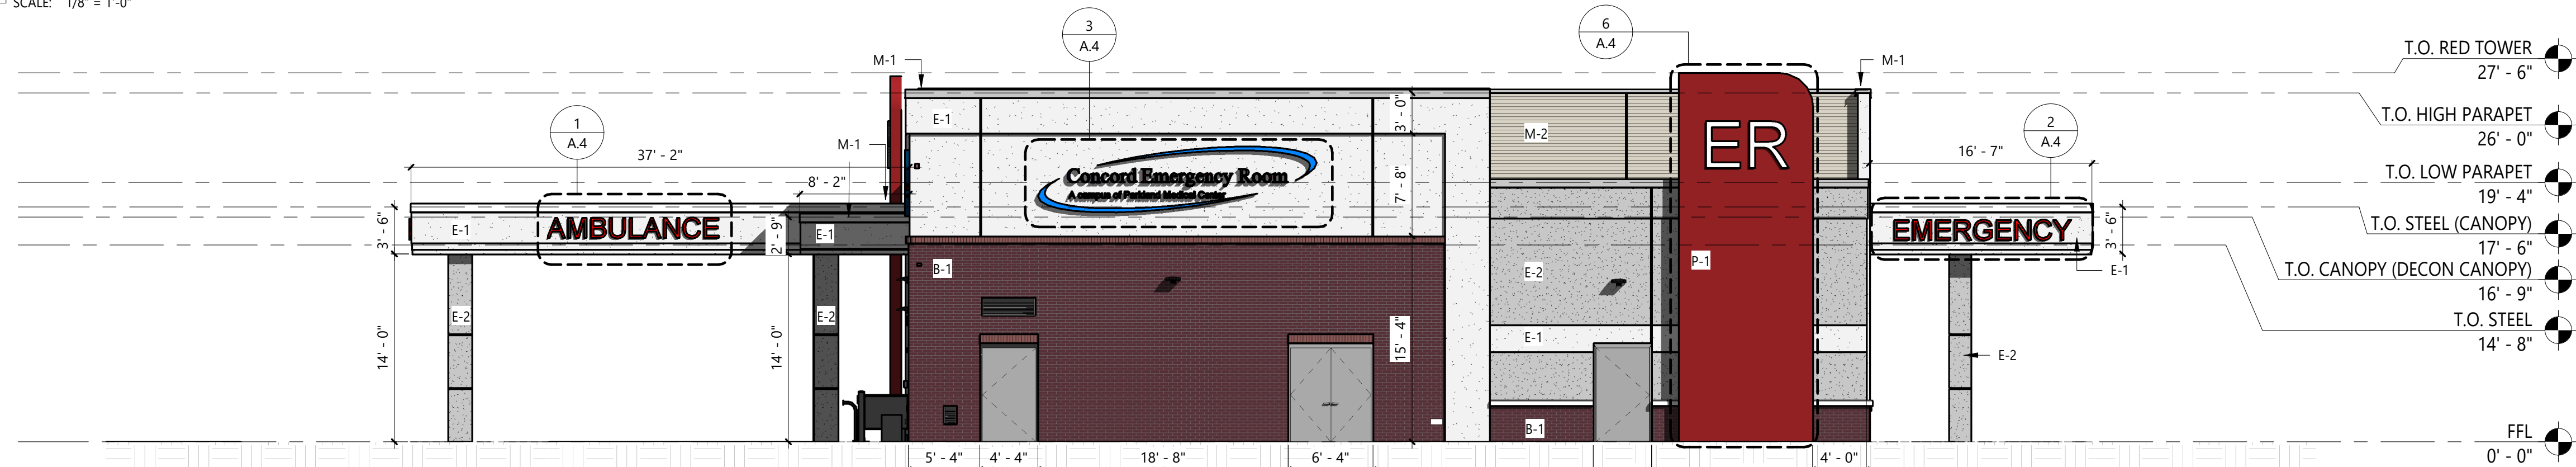

4 WEST ELEVATION
SCALE: 1/8" = 1'-0"

ELEVATION LEGEND

PATTERN & MARKER	PRODUCT	COLOR / FINISH
	BRICK VENEER OVER METAL STUD	EQUAL TO PALMETTO BRICK - DARK RED (WIRECUT)
	EIFS OVER METAL STUD	SANBLAST FINISH COLOR TO MATCH SW6127 (IVOIRE)
	EIFS OVER METAL STUD	SANDBLAST FINISH COLOR TO MATCH SW7015 (REPOSE GREY)
	PANAFLEX PANEL SYSTEM	REFERENCE SHEET A.4 FOR COLOR AND FINISH
	CAST STONE	ARISCRAFT - PRECAST COLOR TO MATCH WHITE EIFS - (E-1)
	PREFINISHED METAL COPING	KYNAR 500 - STANDARD COLOR TO MATCH E-1
	CORRUGATED ROOF SCREEN WALL PANELS, COPING, EDGE AND CORNER TRIM	KYNAR 500 - COLOR TO MATCH SW7050 - USEFUL GRAY
	ALUMINUM WINDOW FRAMES	CLEAR ANODIZED
	GLAZING CLEAR / SPANDREL	GUARDIAN SUNGUARD SNX 51/23 SPANDREL = GRAY FRIT
	EXTERIOR HM DOORS, FRAMES AND LOUVERS	ALL COMPONENTS U.N.O. PAINT TO MATCH WALL E-2


* REFER TO SPECS FOR MANUFACTURERS

ROOF LEGEND

	BUILDING ROOF - (FLAT) 1/4 / 1 SLOPE ROOF MEMBRANE (TPO) 1/2" PROTECTION BOARD TAPERED INSULATION CRICKET RIGID INSULATION R-25ci METAL DECK
	CANOPY ROOF - (FLAT) 1/4 / 1 SLOPE ROOF MEMBRANE (TPO) 1/2" PROTECTION BOARD TAPERED INSULATION CRICKET METAL DECK

ELEVATION NOTES

- DIMENSION AND SPACING OF WINDOWS AND DOORS UNDER CANOPIES CAN BE FOUND ON SHEET A.3
- PANAFLEX TOWER SIGNAGE: ATTACHED TO BUILDING

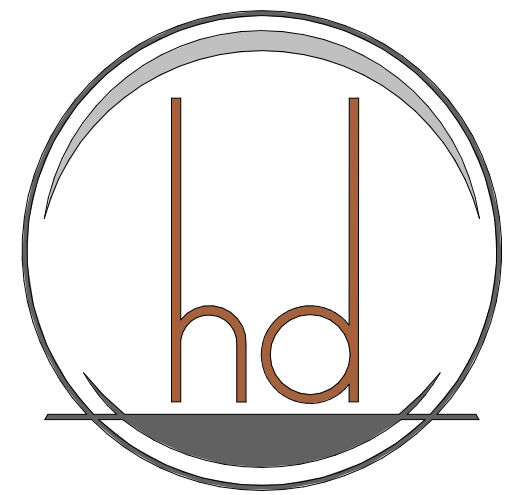

HEREFORD • DOOLEY
ARCHITECTS


11 LEA AVE • SUITE 601
NASHVILLE • TENNESSEE • 37210
P • 615 • 244 • 7399
F • 615 • 244 • 6697
WWW.HDARCHITECTS.COM

225010.00

CONCORD FSER

CONCORD, NEW HAMPSHIRE

PLANNING

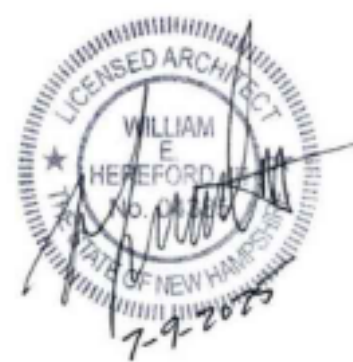

William E. Hereford, III
AR # 04385

07.16.2025


DATES OF ISSUANCE

TITLE


BUILDING
ELEVATIONS

SHEET


A.1

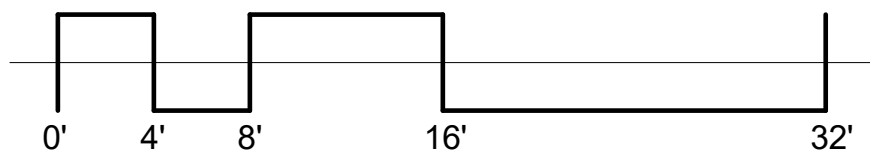



THIS DRAWING IS THE PROPERTY OF HEREFORD DOOLEY ARCHITECTS. IT IS NOT TO BE REPRODUCED IN WHOLE OR IN PART. IT IS NOT TO BE USED ON ANY OTHER PROJECT. IT SHALL BE RETURNED UPON REQUEST. COPYRIGHT AS DATED HEREFORD DOOLEY ARCHITECTS. NOT VALID UNLESS SIGNED AND SEALED.

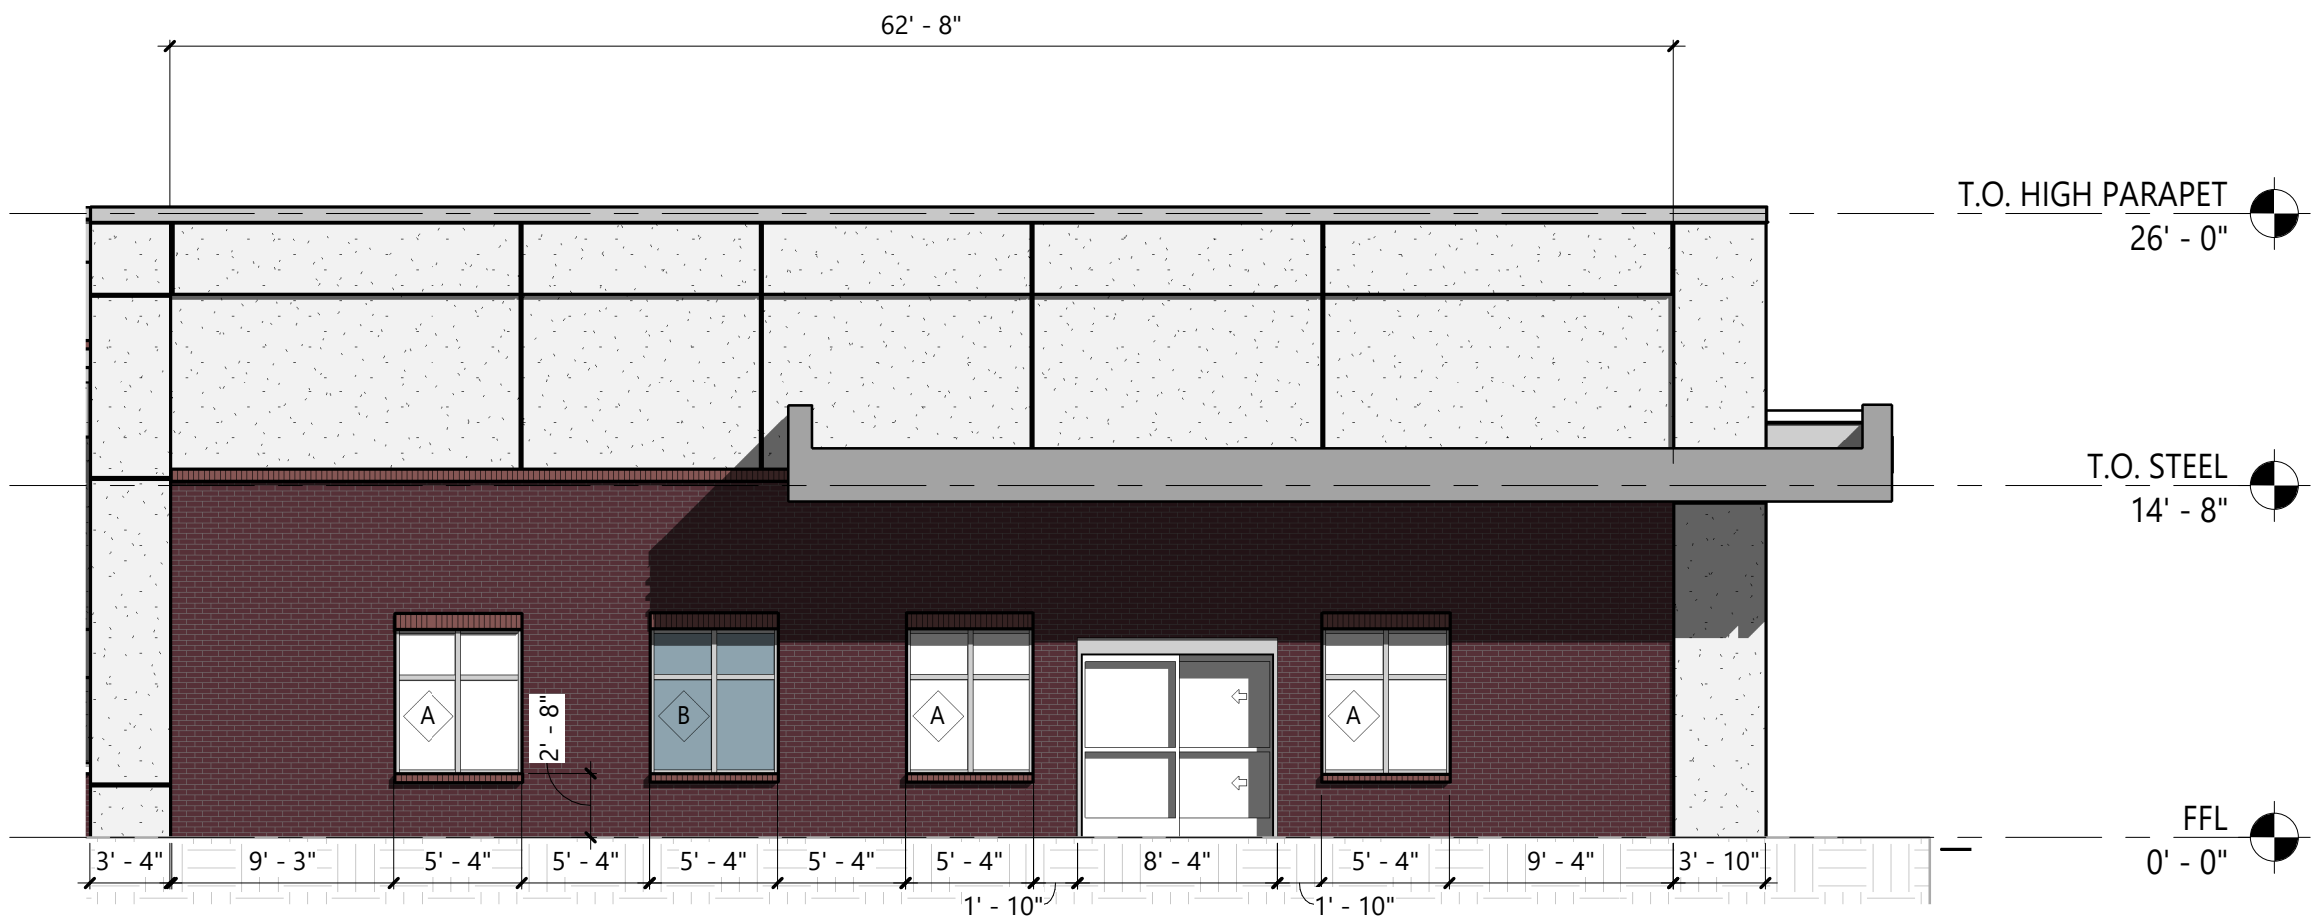


1 EMERGENCY ENTRY ELEVATION
SCALE: 1/8" = 1'-0"

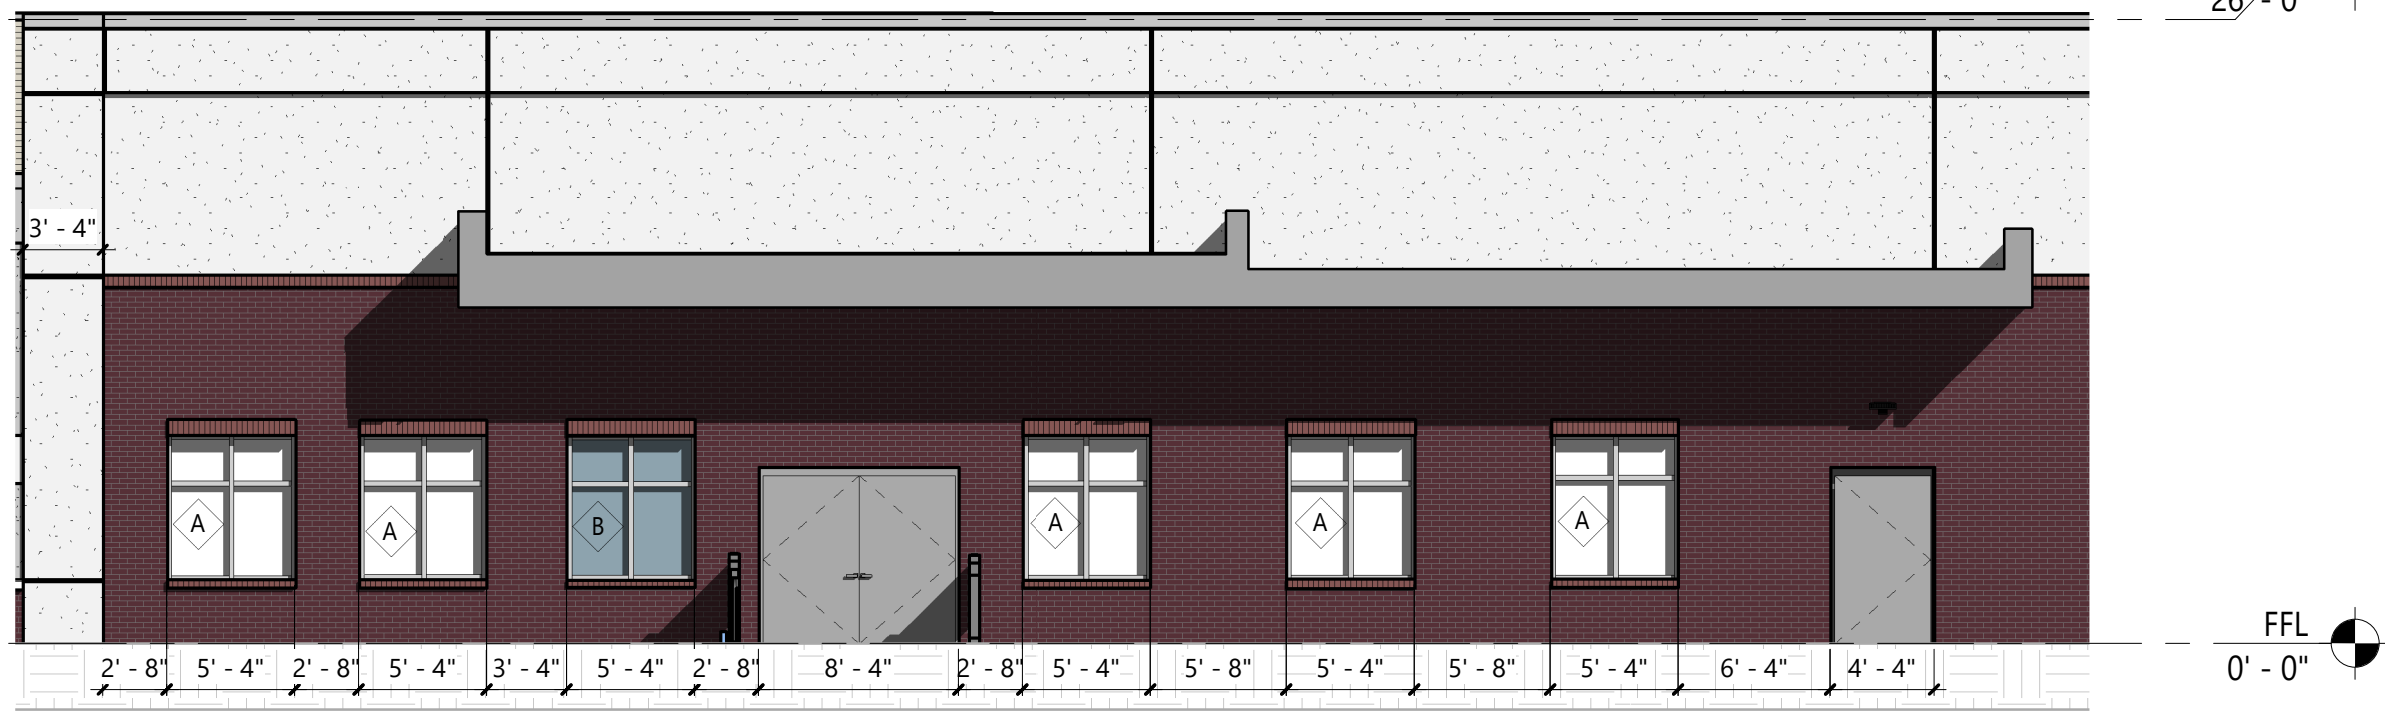

2 AMBULANCE AND DECON ENTRY ELEVATION
SCALE: 1/8" = 1'-0"

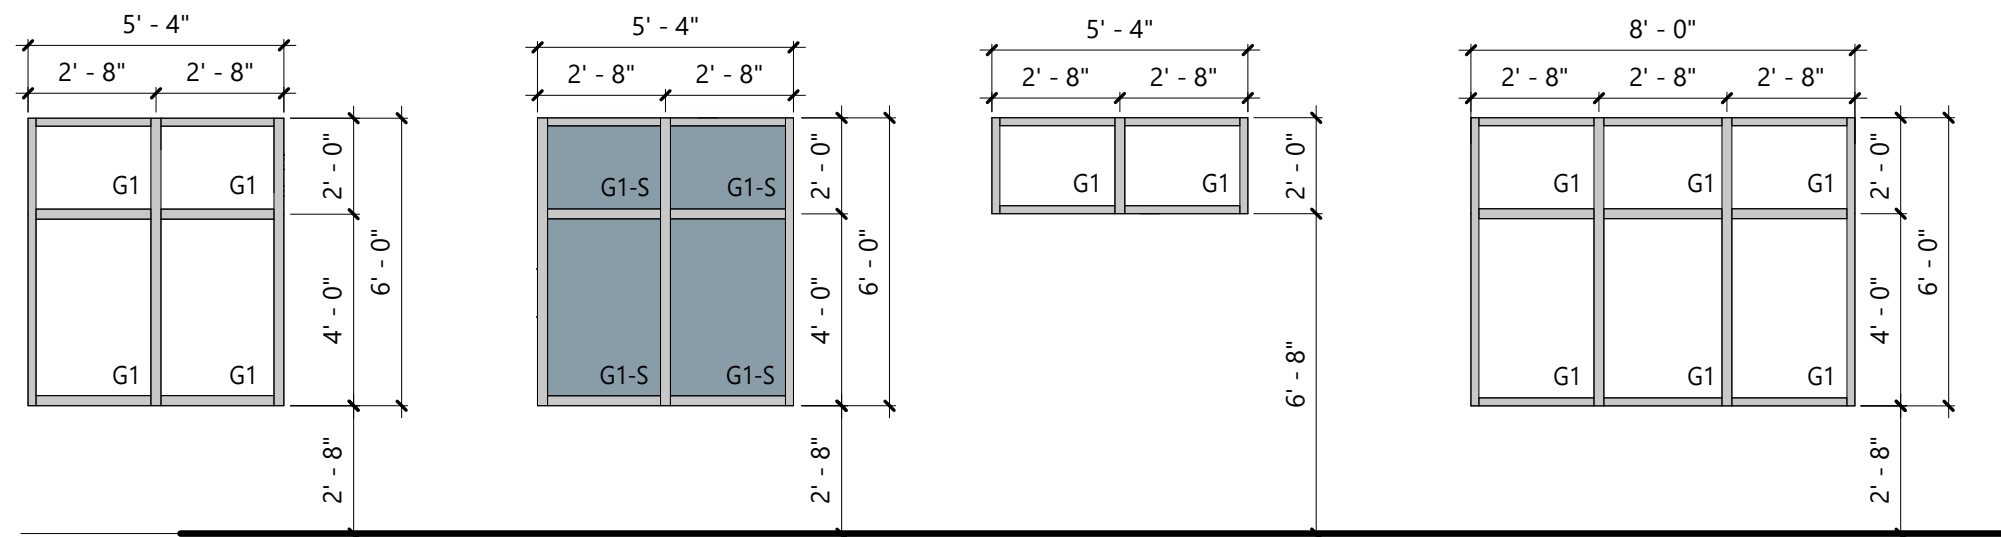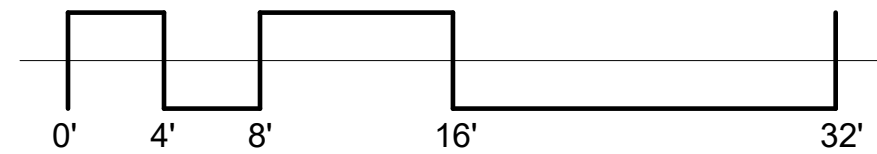

3 WINDOW SCHEDULE
SCALE: 1/4" = 1'-0"

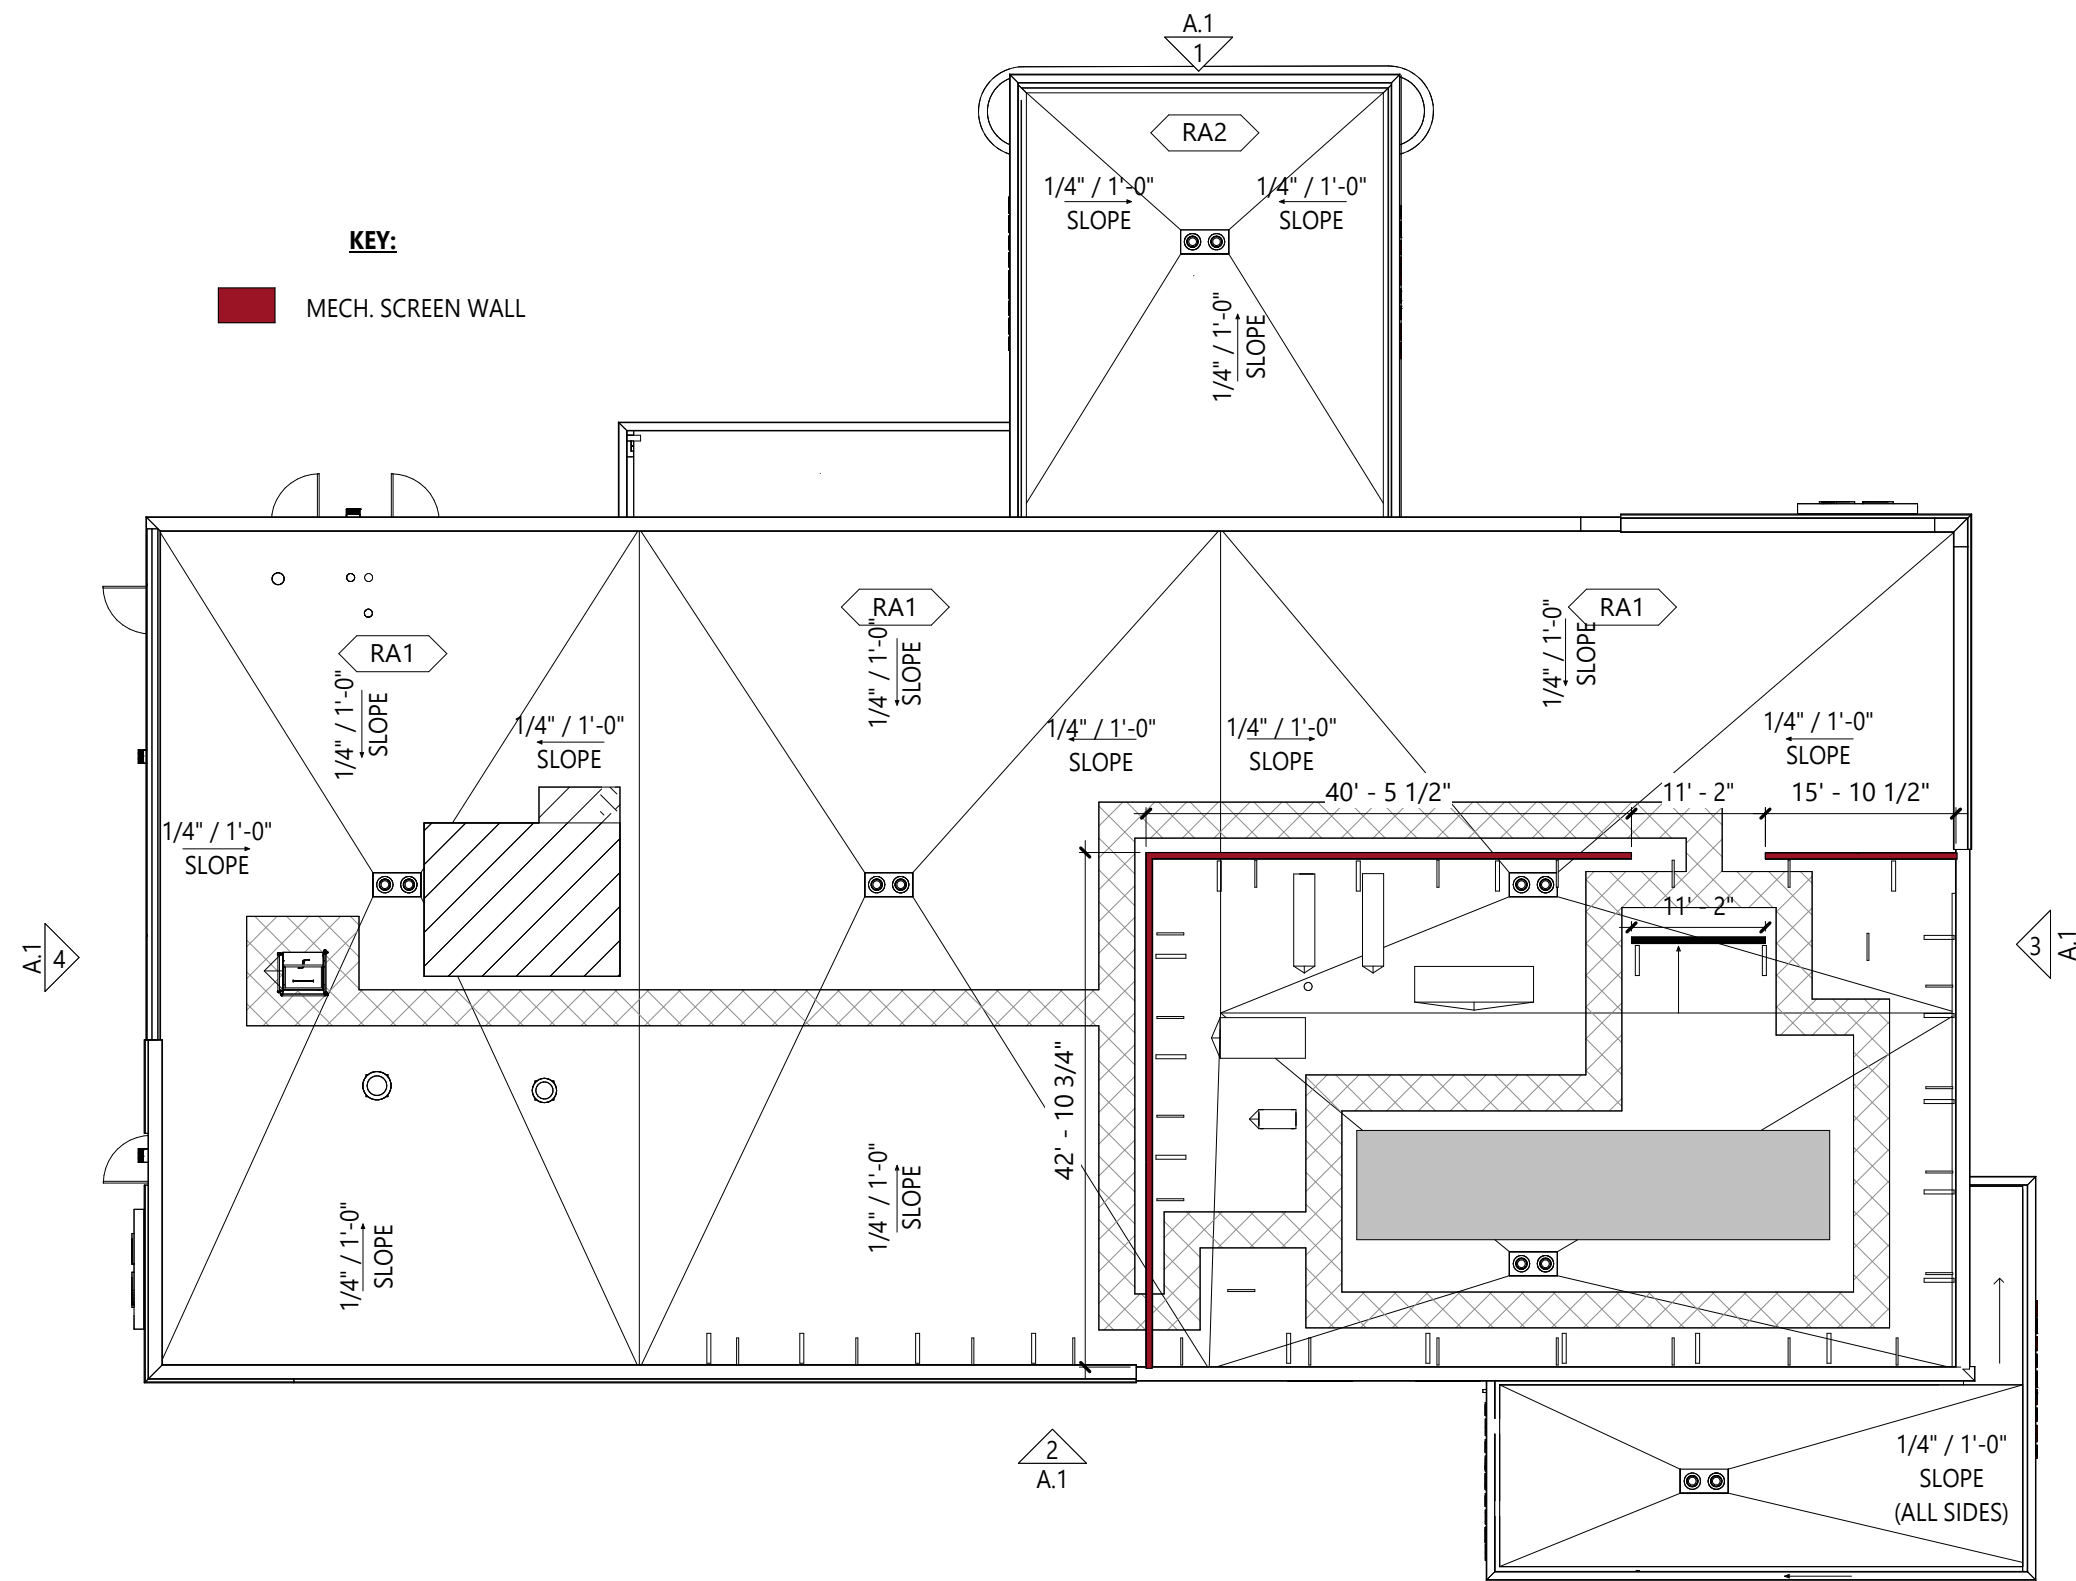


6 ROOF PLAN
SCALE: 1/16" = 1'-0"

ELEVATION LEGEND		
PATTERN & MARKER	PRODUCT	COLOR / FINISH
B-1	BRICK VENEER OVER METAL STUD	EQUAL TO PALMETTO BRICK - DARK RED (WIRECUT)
E-1	EIFS OVER METAL STUD	SANBLAST FINISH COLOR TO MATCH SW6127 (IVOIRE)
E-2	EIFS OVER METAL STUD	SANDBLAST FINISH COLOR TO MATCH SW7015 (REPOSE GREY)
P-1	PANAFLEX PANEL SYSTEM	REFERENCE SHEET A.4 FOR COLOR AND FINISH
S-1	CAST STONE	ARISCRAFT - PRECAST COLOR TO MATCH WHITE EIFS - (E-1)
M-1	PREFINISHED METAL COPING	KYNAR 500 - STANDARD COLOR TO MATCH E-1
M-2	CORRUGATED ROOF SCREEN WALL PANELS, COPING, EDGE AND CORNER TRIM	KYNAR 500 - COLOR TO MATCH SW7050 - USEFUL GRAY
#	ALUMINUM WINDOW FRAMES	CLEAR ANODIZED
#	GLAZING CLEAR / SPANDREL	GUARDIAN SUNGUARD SNX 51/23 SPANDREL = GRAY FRIT
###	EXTERIOR HM DOORS, FRAMES AND LOUVERS	ALL COMPONENTS U.N.O. PAINT TO MATCH WALL E-2
* REFER TO SPECS FOR MANUFACTURERS		

ROOF LEGEND	
RA1	BUILDING ROOF - (FLAT) 1/4 / 1 SLOPE ROOF MEMBRANE (TPO) 1/2" PROTECTION BOARD TAPERED INSULATION CRICKET RIGID INSULATION R-25ci METAL DECK
RA2	CANOPY ROOF - (FLAT) 1/4 / 1 SLOPE ROOF MEMBRANE (TPO) 1/2" PROTECTION BOARD TAPERED INSULATION CRICKET METAL DECK

GLAZING LEGEND	
G1	GLASS TYPE 1 - 1 5/16" INSULATED LAMINATED GLAZING (1/4" TEMPERED GLASS, 7/16" AIR SPACE, 1/4" HEAT STRENGTHENED GLASS, 0.18" STENRYGLAS INTERLAYER BY KURARAY, 1/4" HEAT STRENGTHENED GLASS)
G1-S	GLASS TYPE 1 (SPANDREL) - 1 5/16" INSULATED LAMINATED GLAZING (1/4" TEMPERED GLASS, 7/16" AIR SPACE, 1/4" HEAT STRENGTHENED GLASS, 0.18" STENRYGLAS INTERLAYER BY KURARAY, 1/4" HEAT STRENGTHENED GLASS) WITH OPACIFIED CERAMIC FRIT ON #4 SURFACE

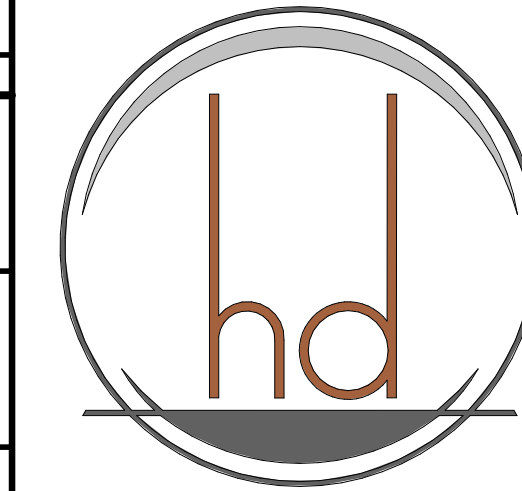


HEREFORD • DOOLEY
ARCHITECTS
11 LEA AVE • SUITE 601
NASHVILLE • TENNESSEE • 37210
P • 615 • 244 • 7399
F • 615 • 244 • 6697
WWW.HDARCHITECTS.COM

225010.00

CONCORD FSER
CONCORD, NEW HAMPSHIRE

PLANNING

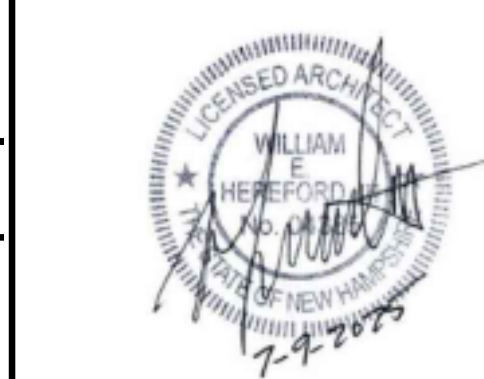

William E. Hereford, III
AR # 04385

07.16.2025


TITLE SHEET DATES OF ISSUANCE

BUILDING
ELEVATIONS &
WINDOW/DOOR
DETAILS

A.2

THIS DRAWING IS THE PROPERTY OF HEREFORD DOOLEY ARCHITECTS. IT IS NOT TO BE REPRODUCED IN WHOLE OR IN PART. IT IS NOT TO BE USED ON ANY OTHER PROJECT. IT SHALL BE RETURNED UPON REQUEST. COPYRIGHT AS DATED HEREFORD DOOLEY ARCHITECTS. NOT VALID UNLESS SIGNED AND SEALED.

1 CONCEPTUAL FLOOR PLAN
SCALE: 1/8" = 1'-0"

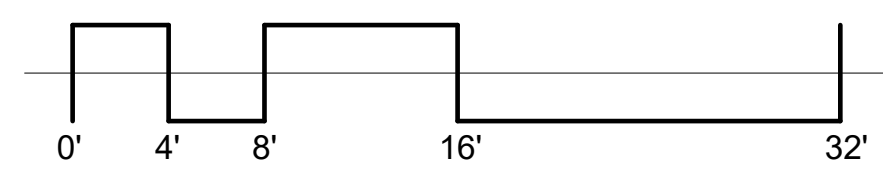

HEREFORD · DOOLEY
ARCHITECTS

11 LEA AVE · SUITE 601
NASHVILLE · TENNESSEE · 37210
P · 615 · 244 · 7399
F · 615 · 244 · 6697
#WWW.HDARCHITECTS.COM


PROJECT

225010.00

CONCORD FSER
CONCORD, NEW HAMPSHIRE

STATUS

PLANNING

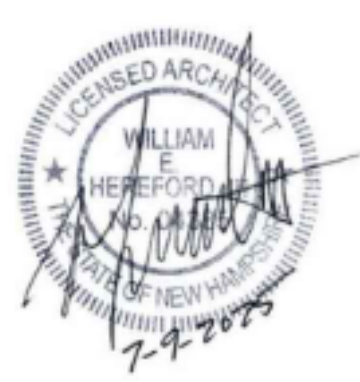

William E. Hereford, III
AR # 04385

07.16.2025

DATES OF ISSUANCE

TITLE

ARCHITECTURAL
CONCEPTUAL
FLOOR PLAN

SHEET

A.3

THIS DRAWING IS THE PROPERTY OF HEREFORD DOOLEY ARCHITECTS. IT IS NOT TO BE REPRODUCED IN WHOLE OR IN PART. IT IS NOT TO BE USED ON ANY OTHER PROJECT. IT SHALL BE RETURNED UPON REQUEST. COPYRIGHT AS DATED HEREFORD DOOLEY ARCHITECTS. NOT VALID UNLESS SIGNED AND SEALED.



BUILDINGS TO THE SOUTH

PROPOSED FSER

BUILDINGS TO THE NORTH

NORTH STATE STREET LOOKING SOUTH (TOWARDS PROPOSED SITE)

1 RELATIONSHIP IN BULK TO OTHER EXISTING STRUCTURES
SCALE: 1/16" = 1'-0"

EXISTING FACADES AROUND PROPOSED SITE



BOWLING CENTER



RITE AID & COUNTY SAVINGS BANK



FIRE STATION



CITY WATER WORKS



HEREFORD • DOOLEY
ARCHITECTS

11 LEA AVE • SUITE 601
NASHVILLE • TENNESSEE • 37210
P • 615 • 244 • 7399
F • 615 • 244 • 6697
WWW.HDARCHITECTS.COM

PROJECT

225010.00

CONCORD FSER

CONCORD, NEW HAMPSHIRE

STATUS


PLANNING



William E. Hereford, III
AR # 04385

07.16.2025

DATES OF ISSUANCE


 


TITLE

EXISTING FACADES
AND STREET
CONDITIONS

SHEET

A.5

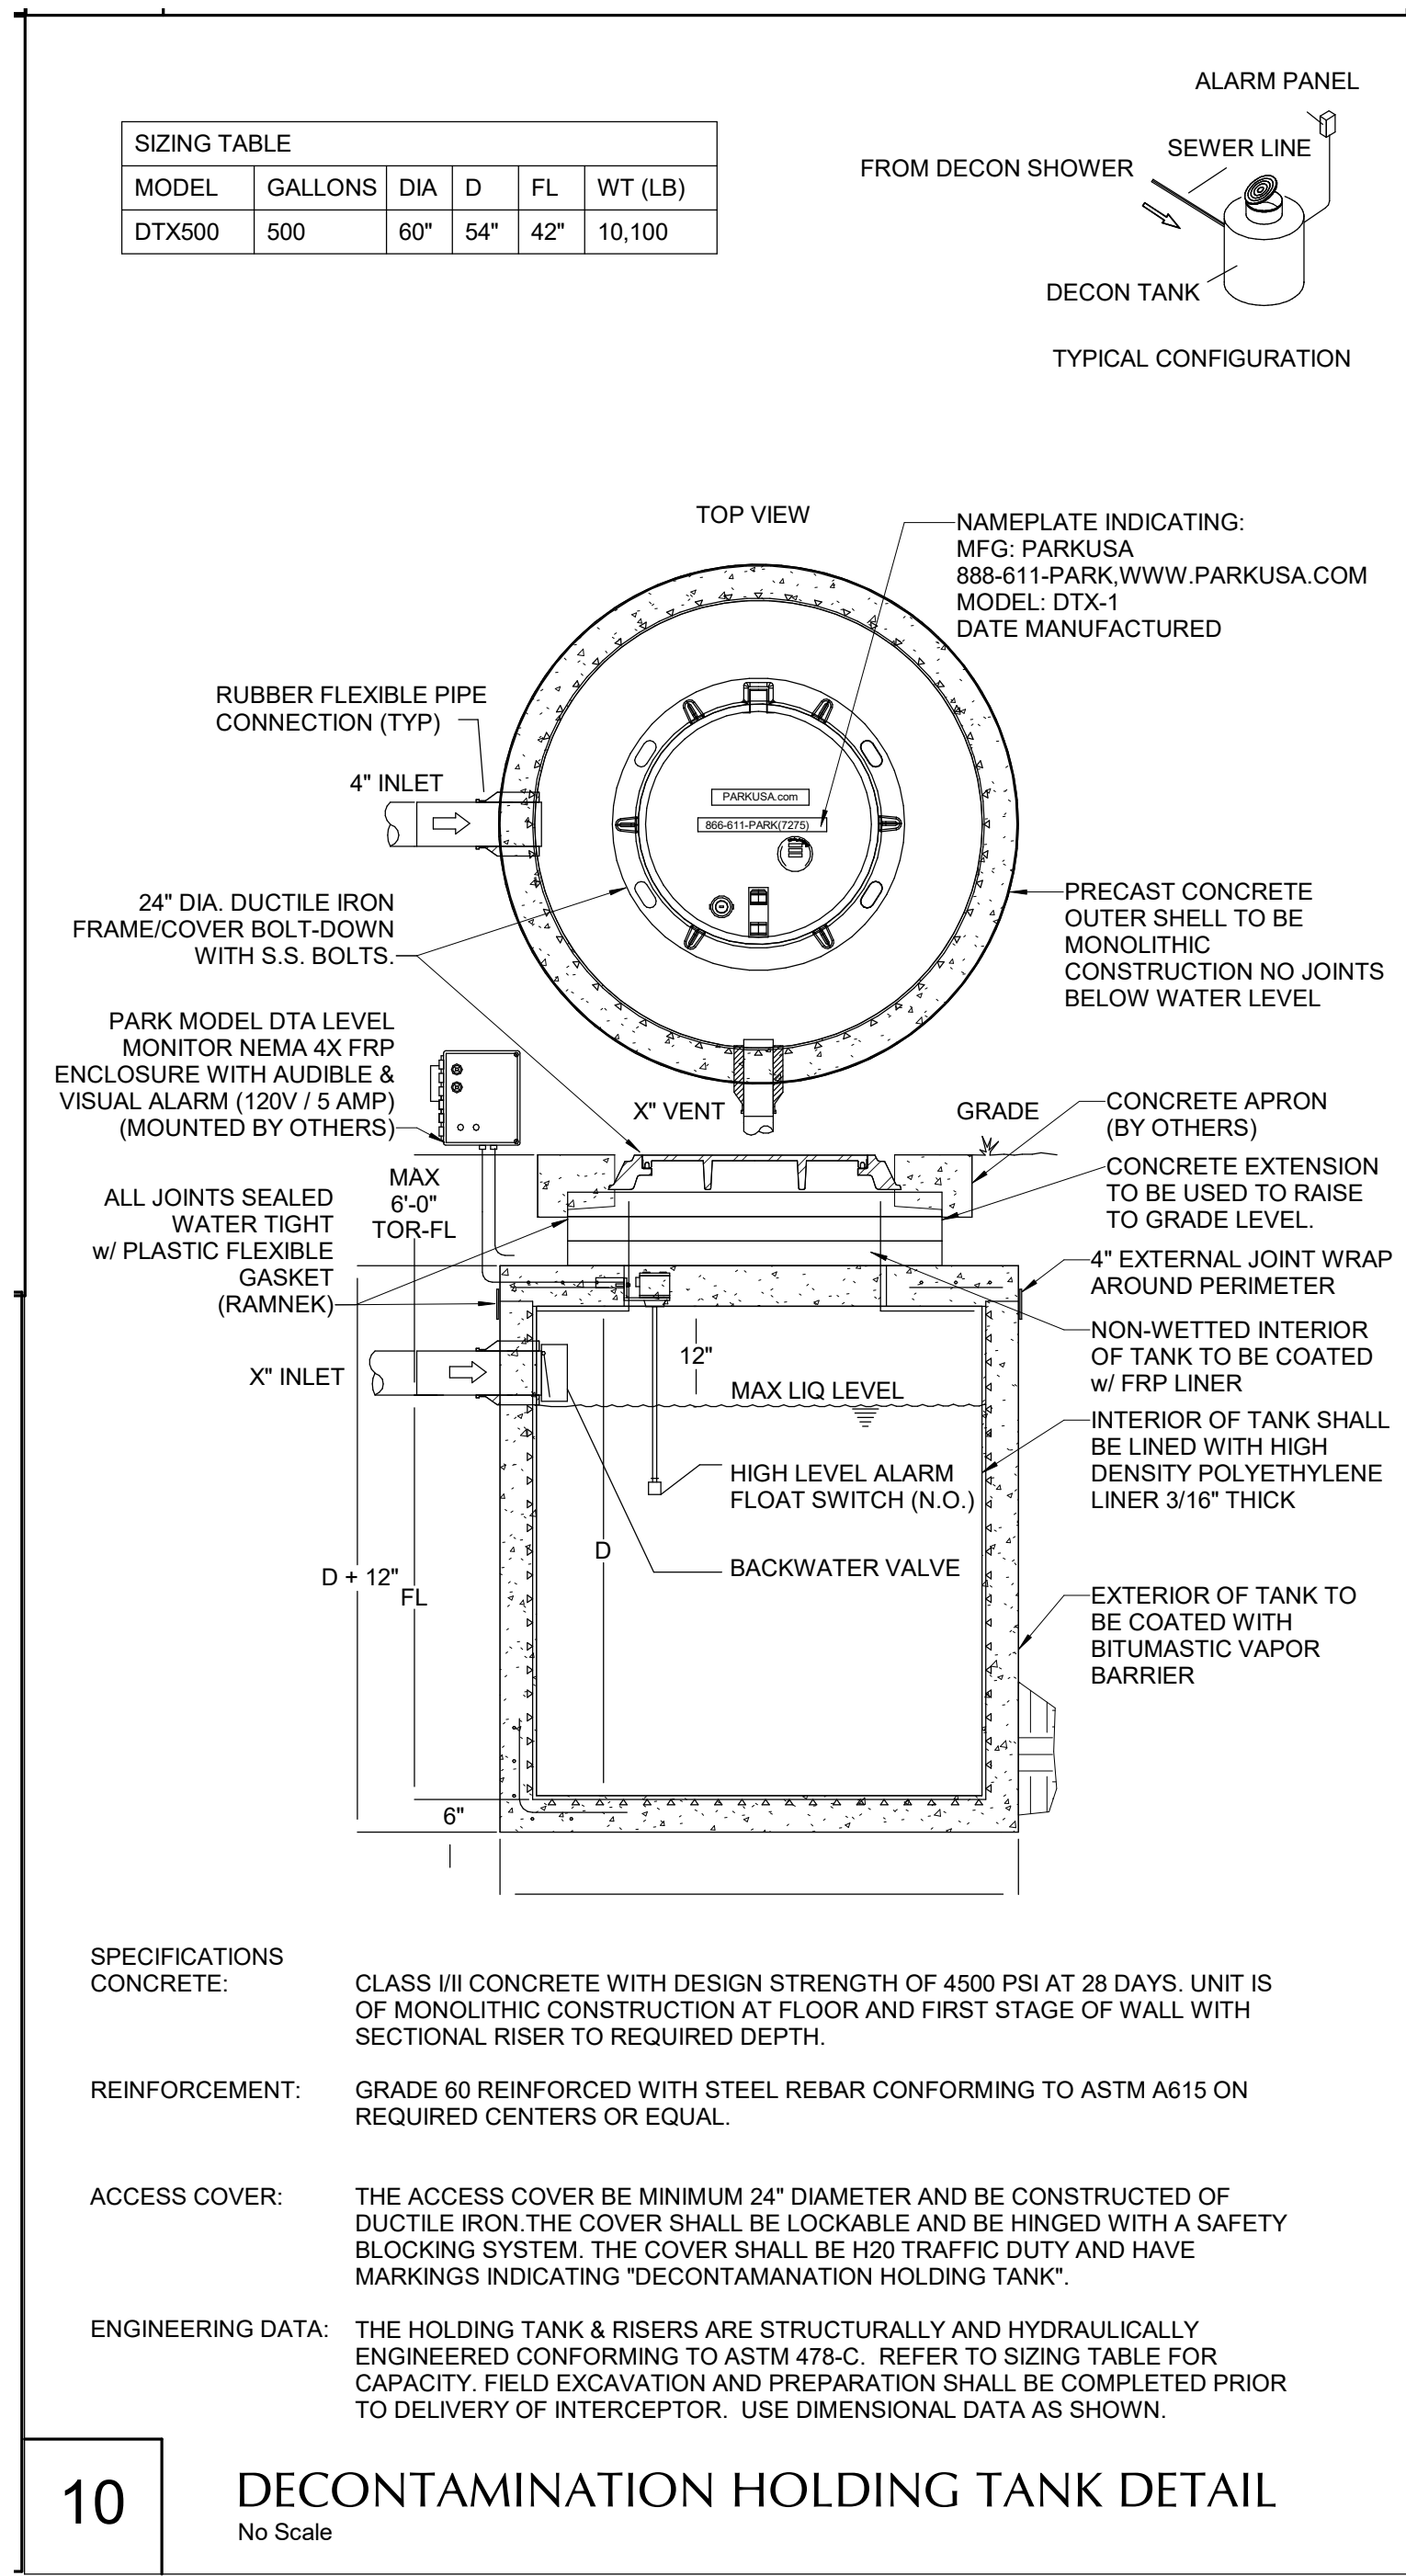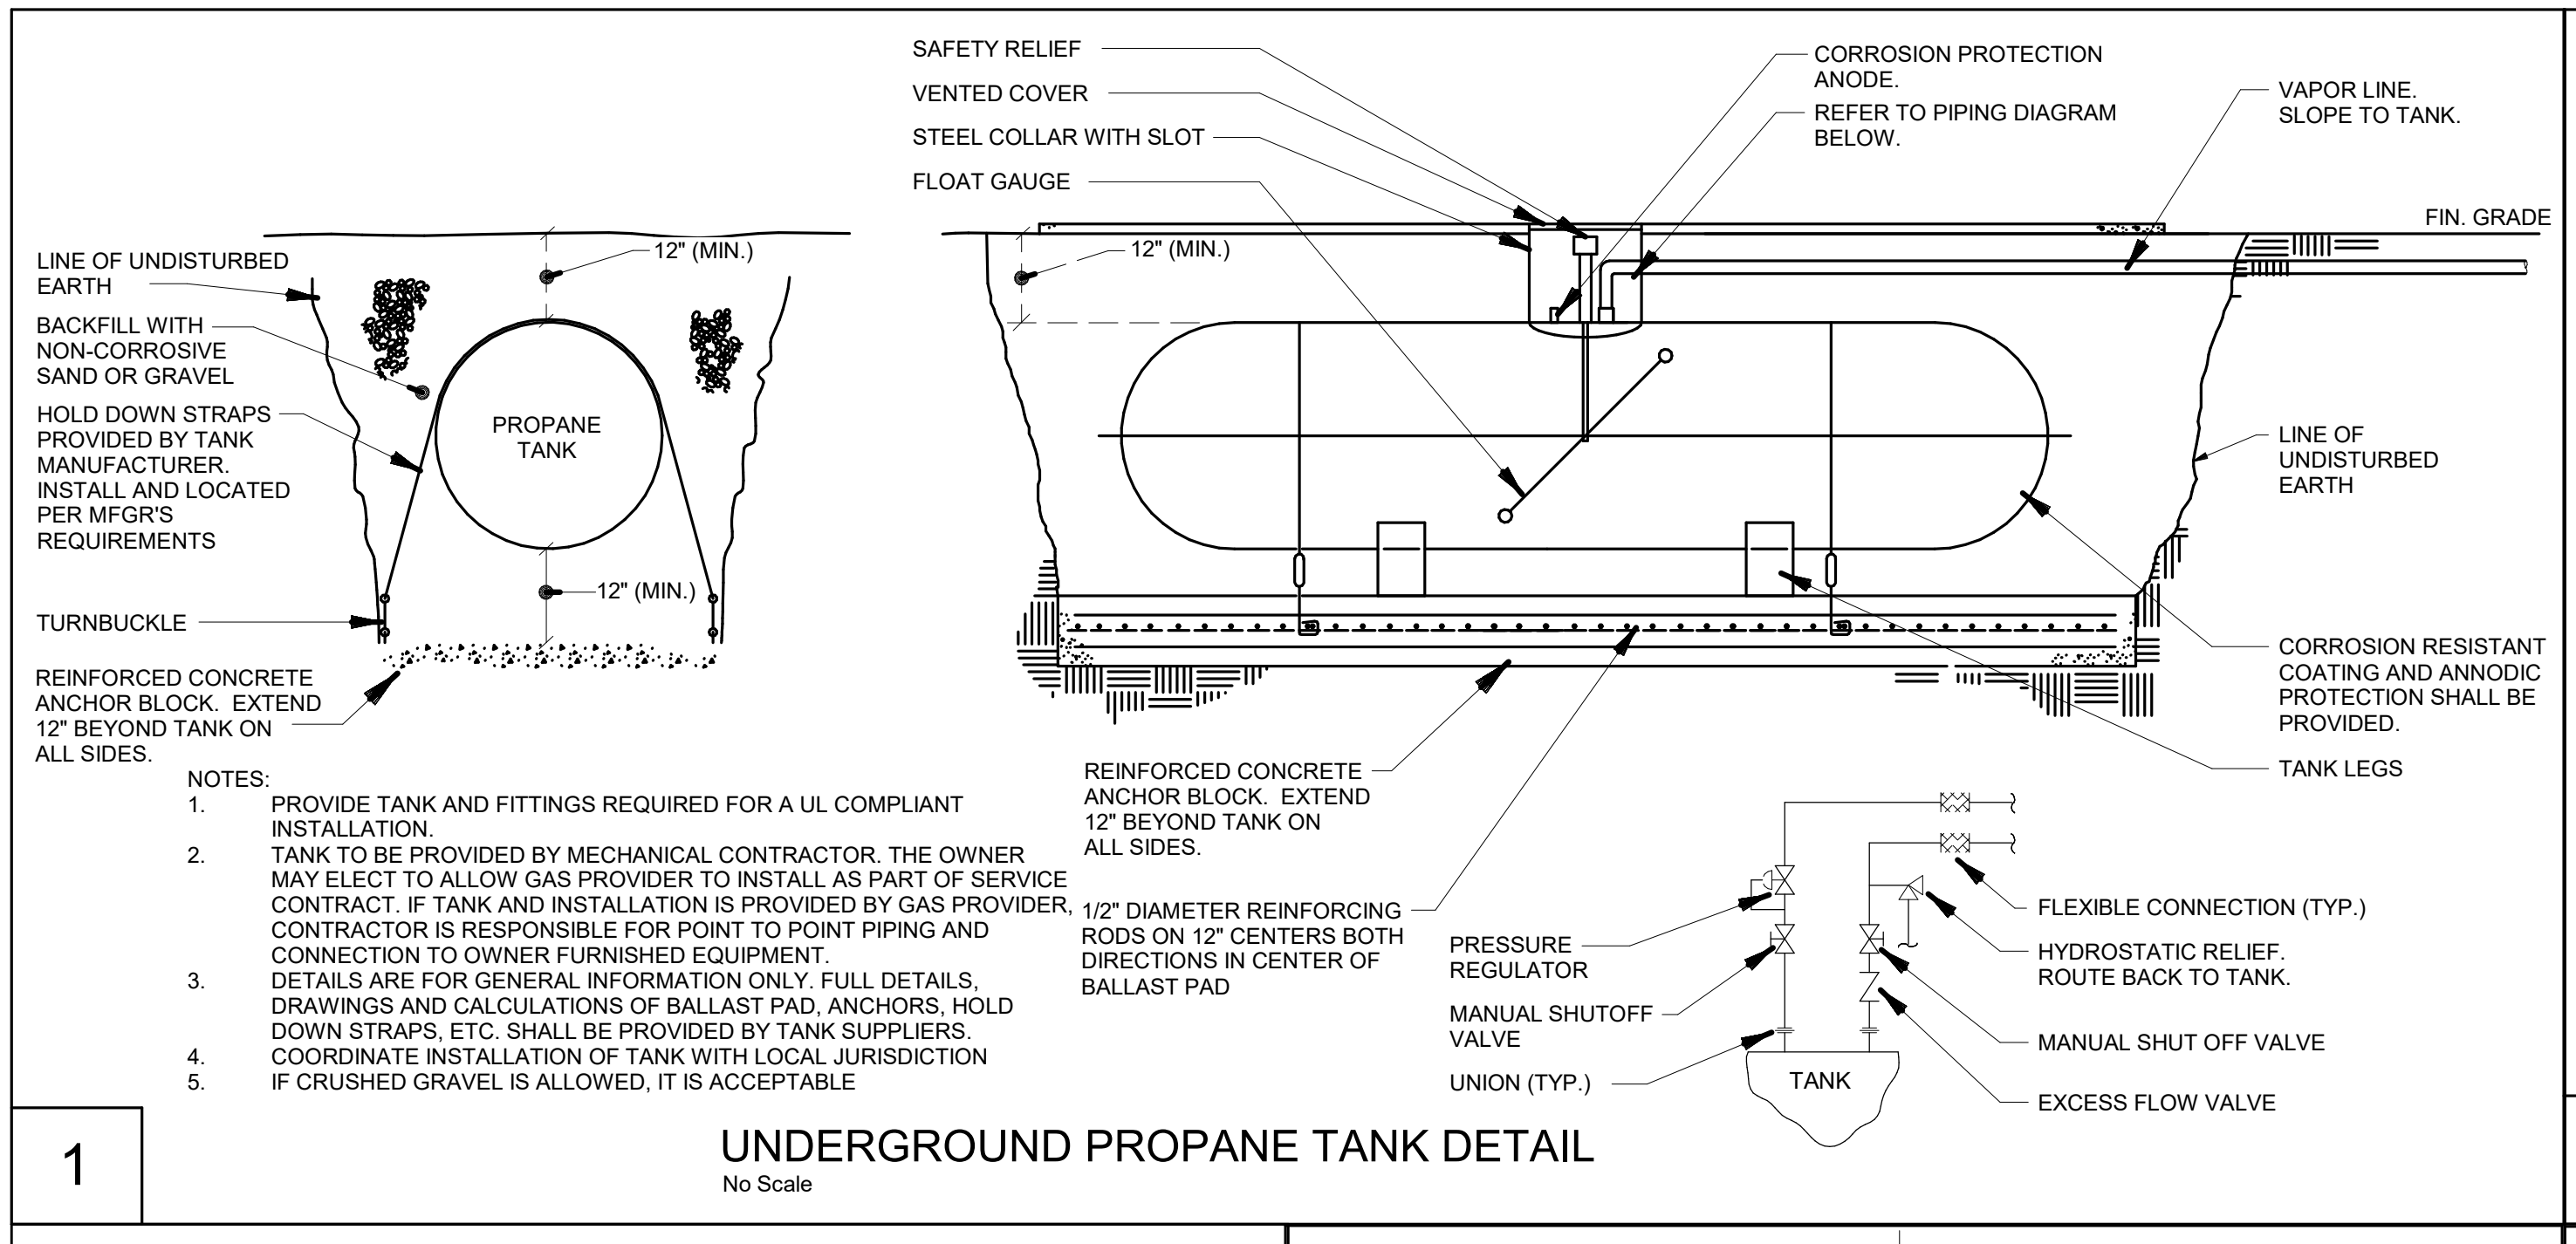

HEREFORD · DOOLEY
ARCHITECTS

11 LEA AVE · SUITE 601
NASHVILLE · TENNESSEE · 37210
P · 615 · 244 · 7399
F · 615 · 244 · 6697
WWW.HDARCHITECTS.COM

PROJECT # 225010.00

CONCORD FSR
CONCORD, NEW HAMPSHIRE

PLANNING

William E. Hereford, III
AR # 04385


07.16.2025

STATUS
DATES OF ISSUANCE
TITLE
SHEET


UNDERGROUND
TANKS

A.9


8/13/2025 4:17:38 PM
THIS DRAWING IS THE PROPERTY OF HEREFORD DOOLEY ARCHITECTS. IT IS NOT TO BE REPRODUCED IN WHOLE OR IN PART. IT IS NOT TO BE USED ON ANY OTHER PROJECT. IT SHALL BE RETURNED UPON REQUEST. COPYRIGHT AS DATED HEREFORD DOOLEY ARCHITECTS. NOT VALID UNLESS SIGNED AND SEALED.

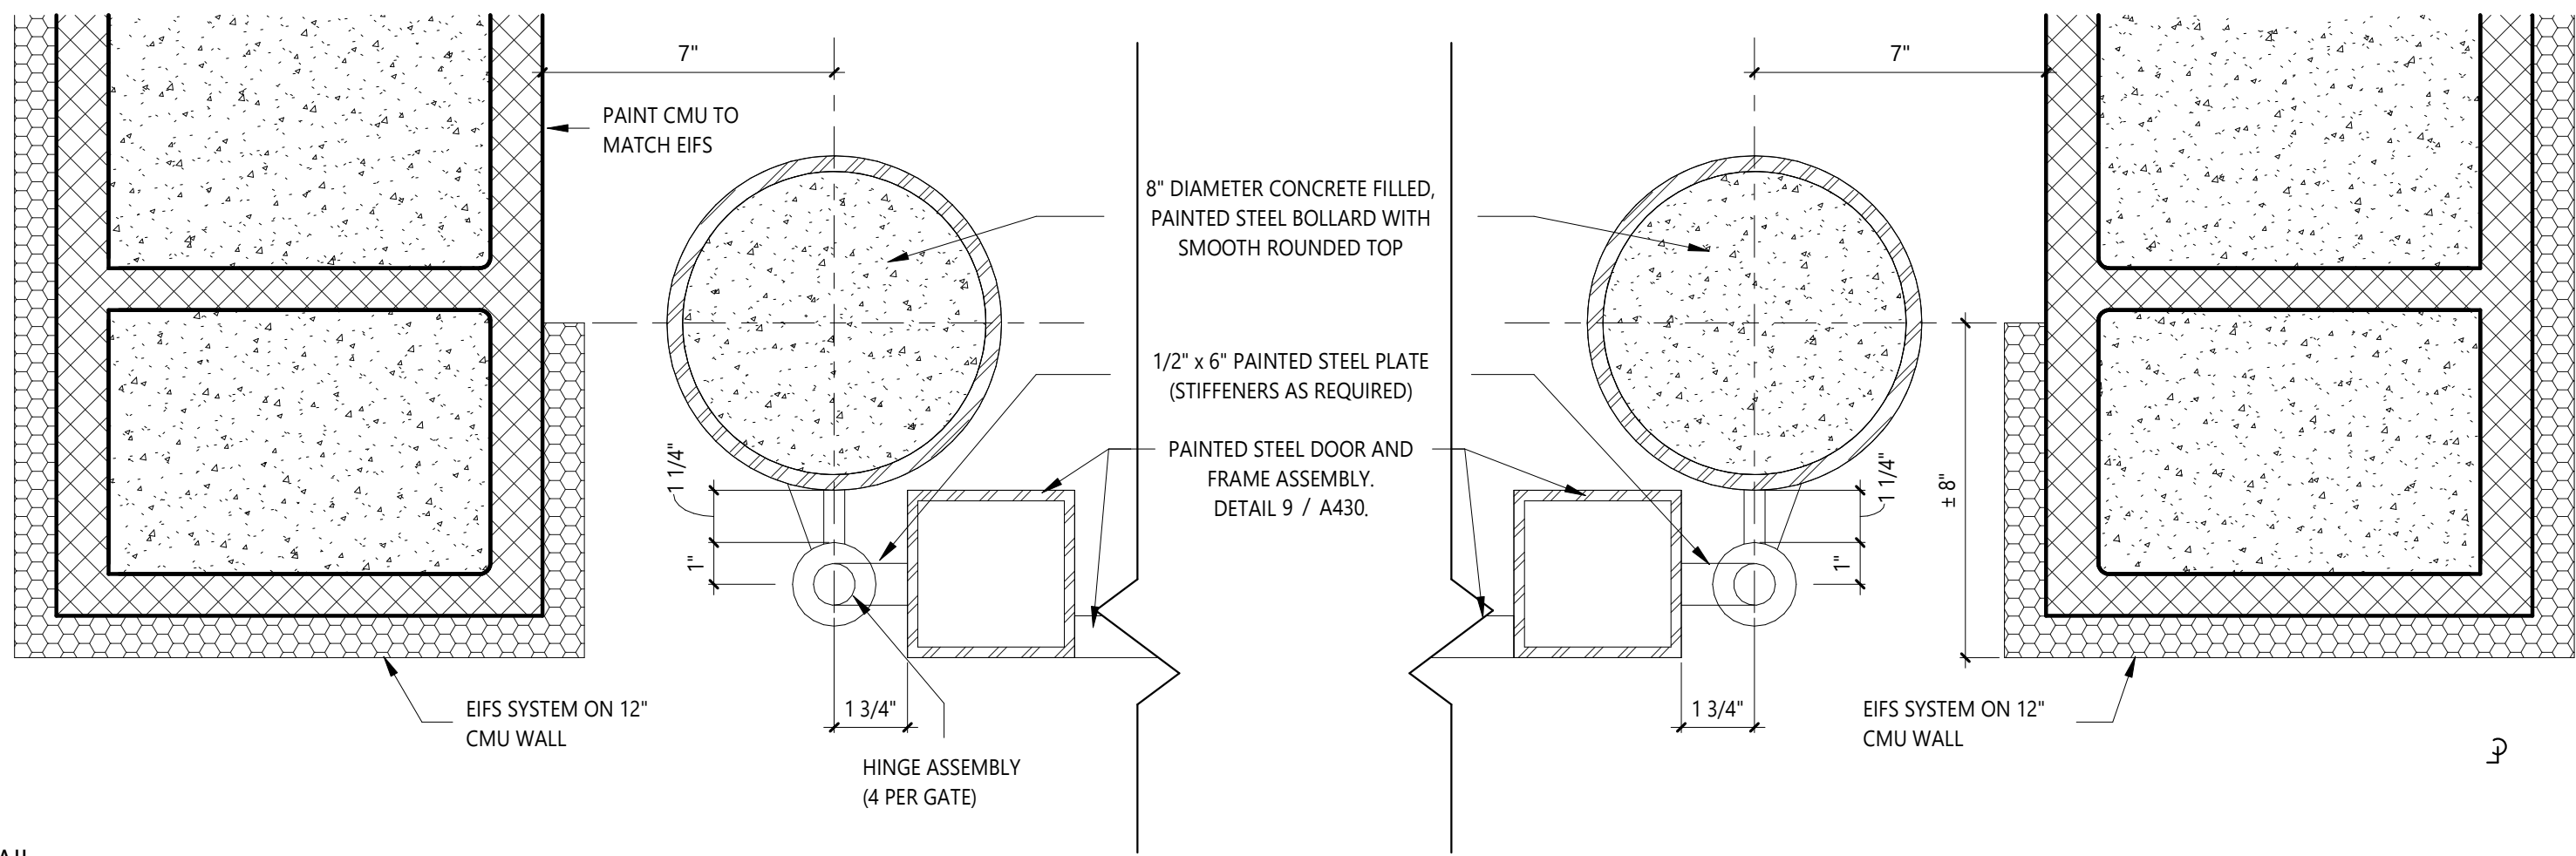


11 DUMPSTER GATE DETAIL
SCALE: 3" = 1'-0"

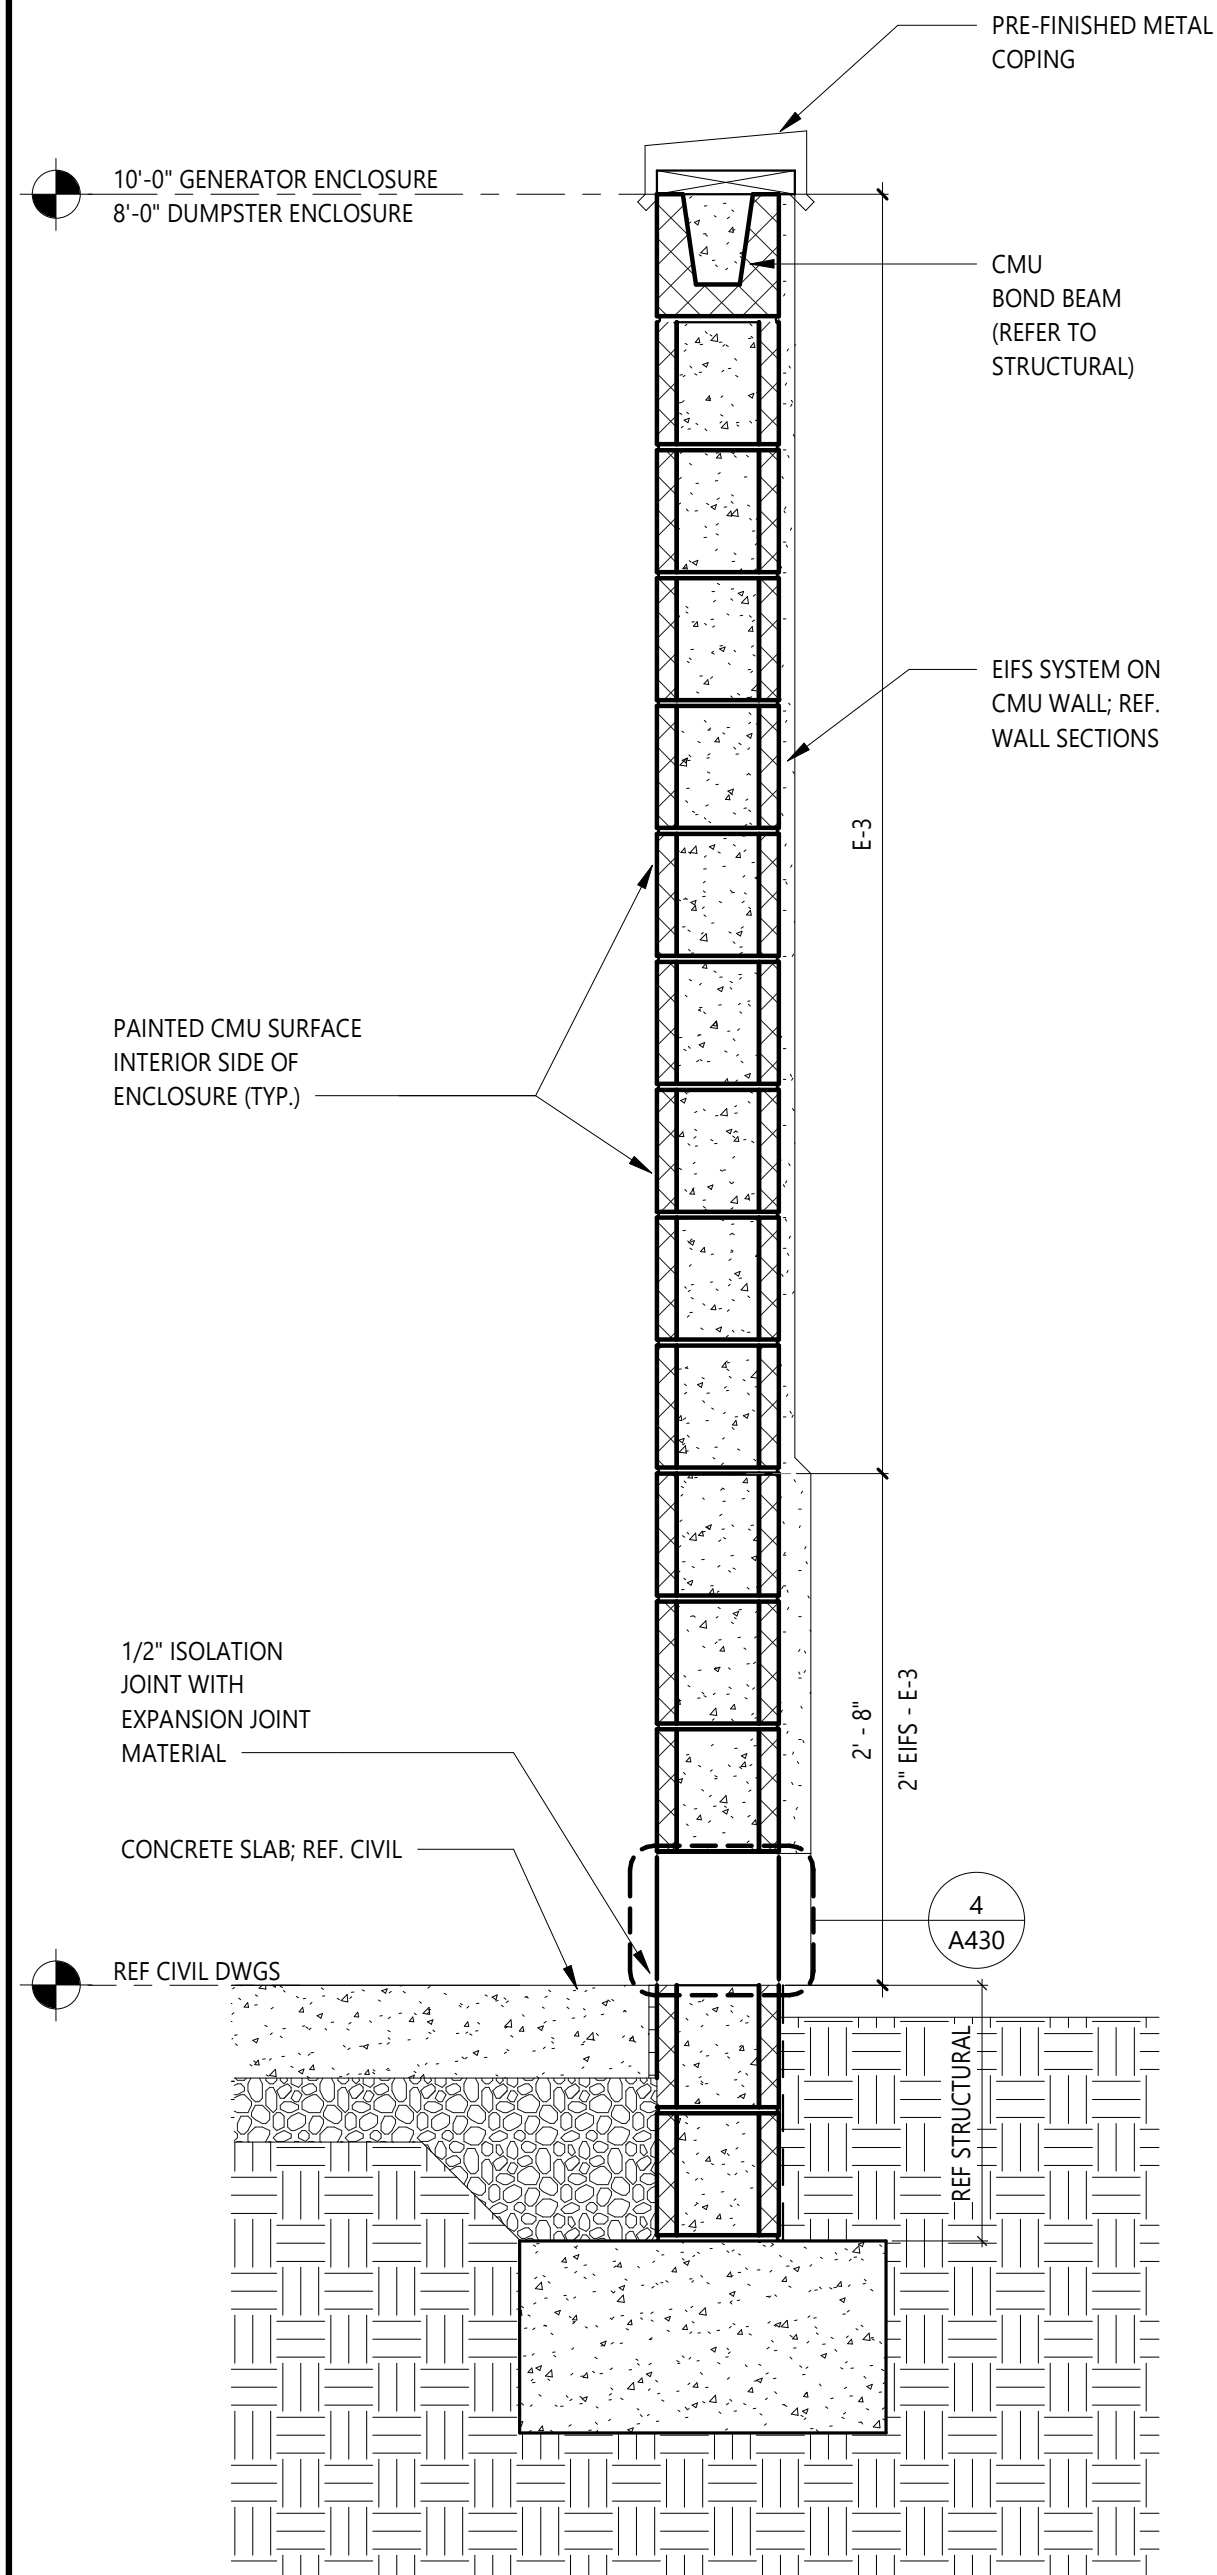


10 ENCLOSURE WALL SECTION
SCALE: 1" = 1'-0"

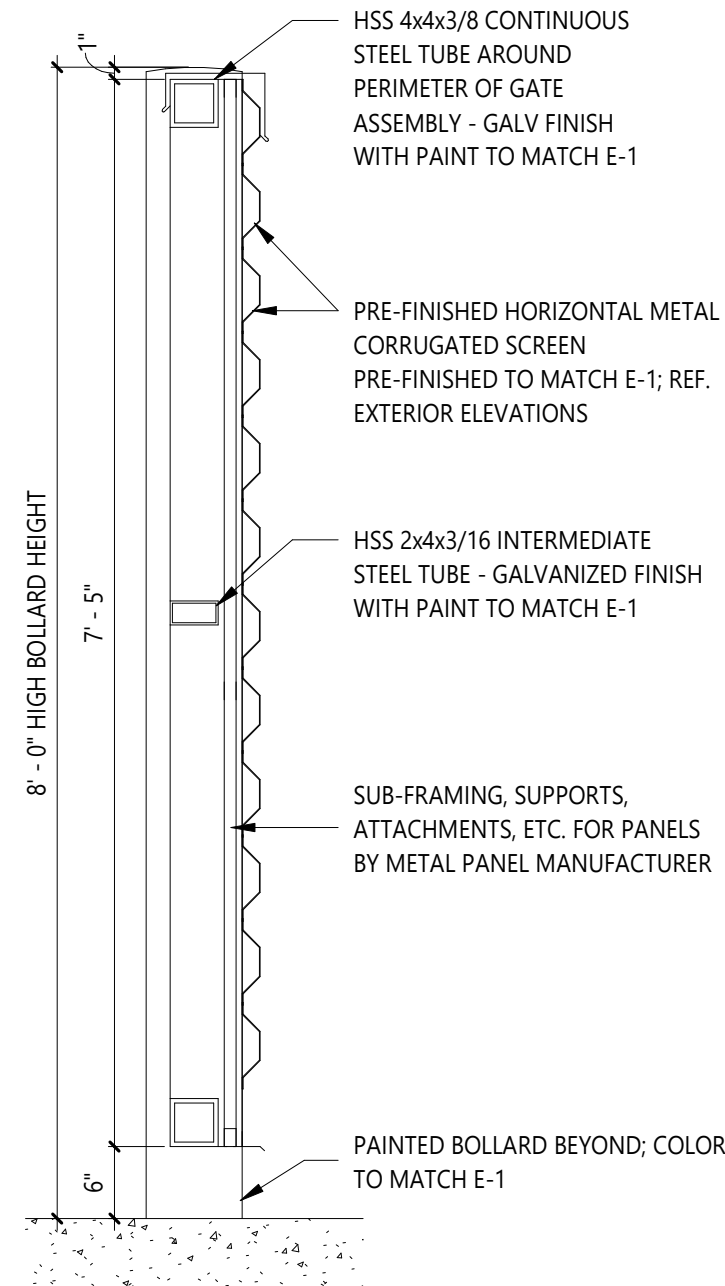


9 GATE SECTION
SCALE: 3/4" = 1'-0"

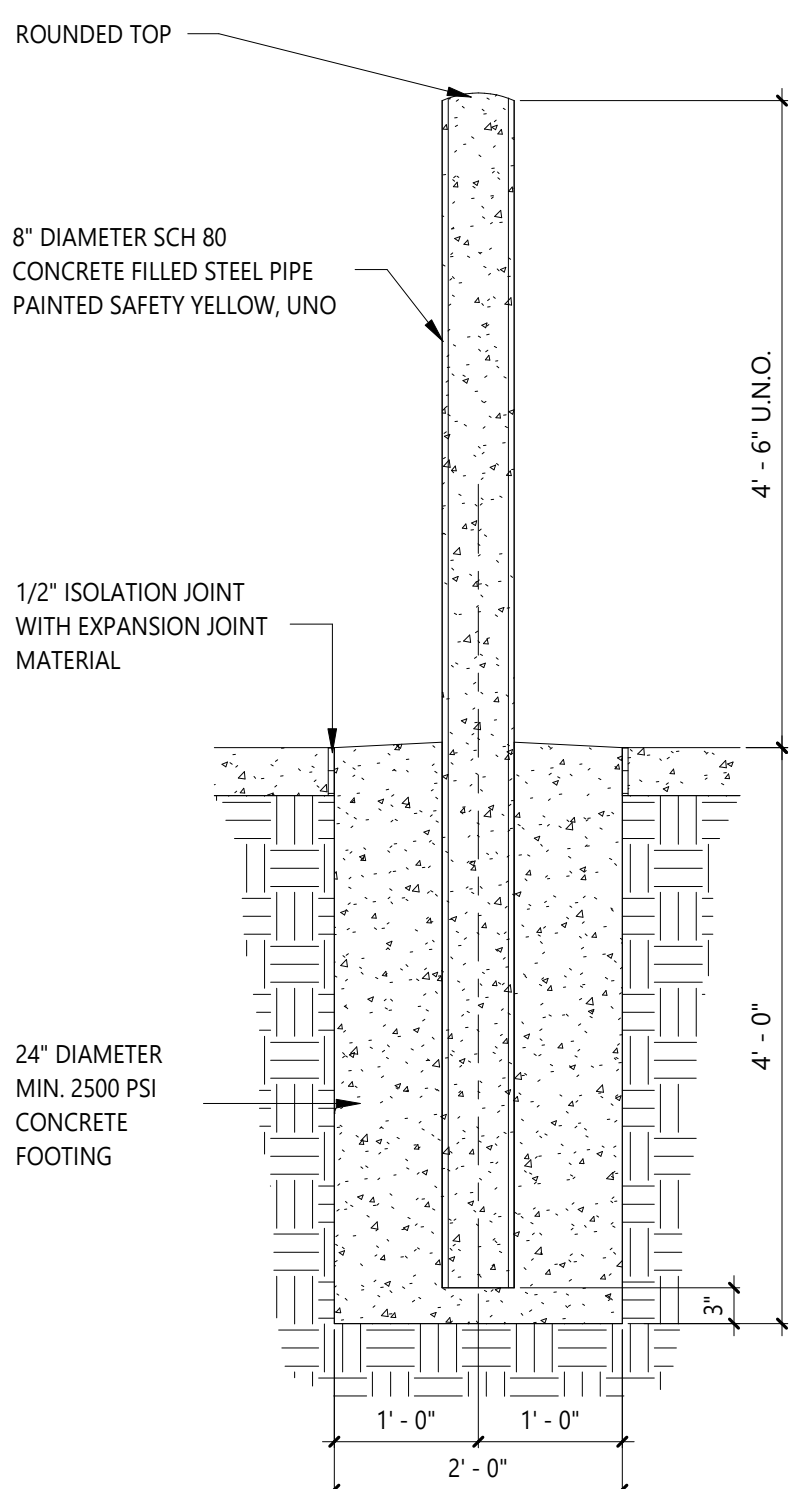


8 BOLLARD DETAIL
SCALE: 3/4" = 1'-0"

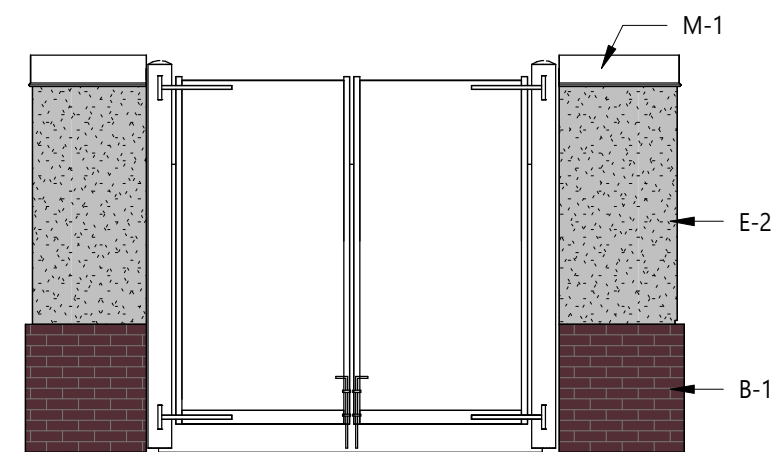


13 DUMPSTER - FRONT ELEVATION
SCALE: 1/4" = 1'-0"

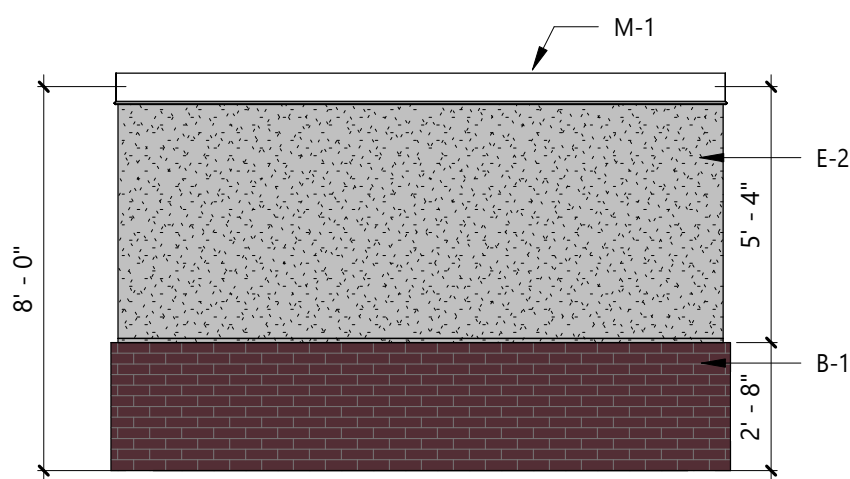


5 DUMPSTER - SIDE ELEVATION
SCALE: 1/4" = 1'-0"

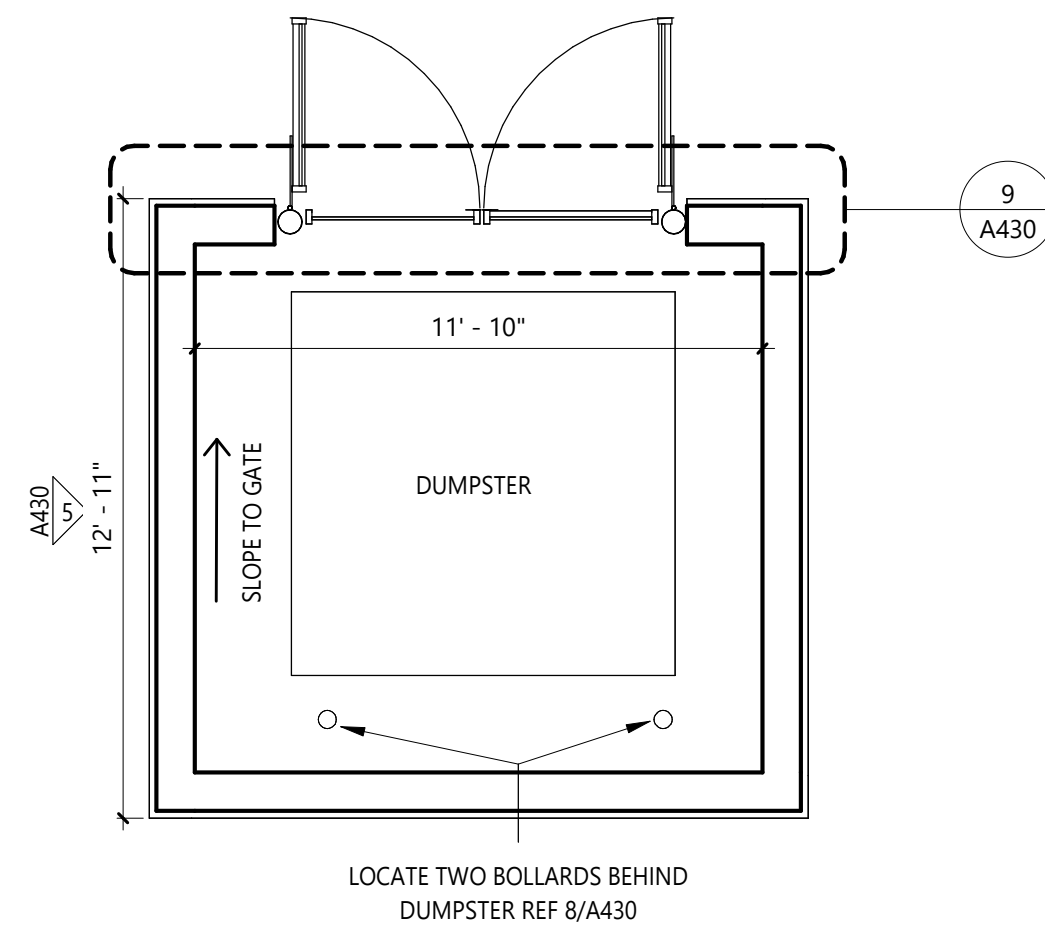


12 A111 - FLOOR PLAN - NOTED - Callout 1
SCALE: 1/4" = 1'-0"

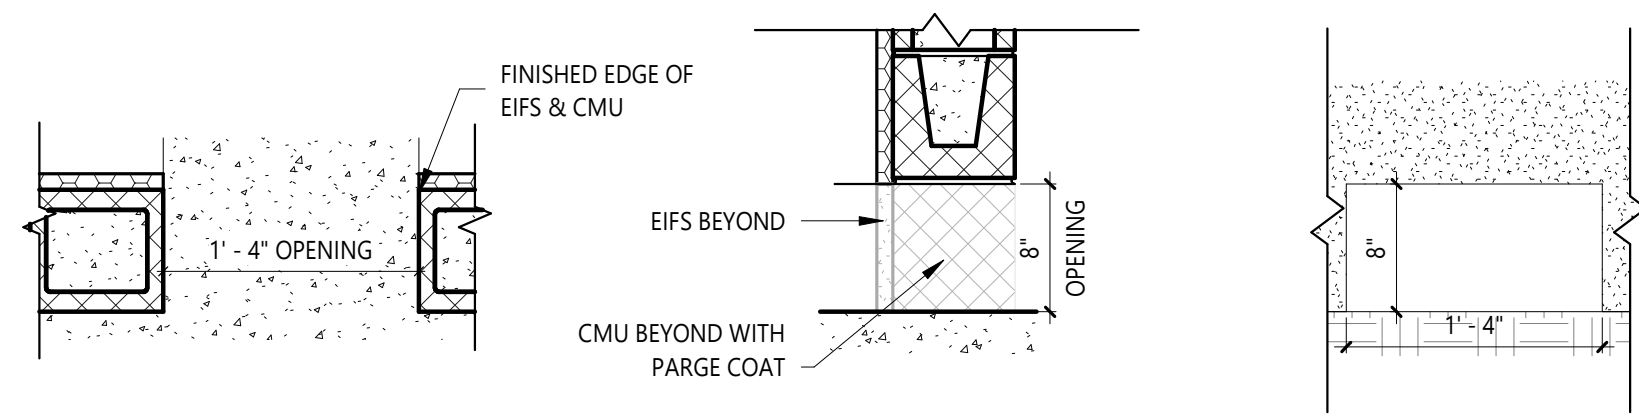


4 ENCLOSURE BLOCK OUT DETAIL
SCALE: 1" = 1'-0"

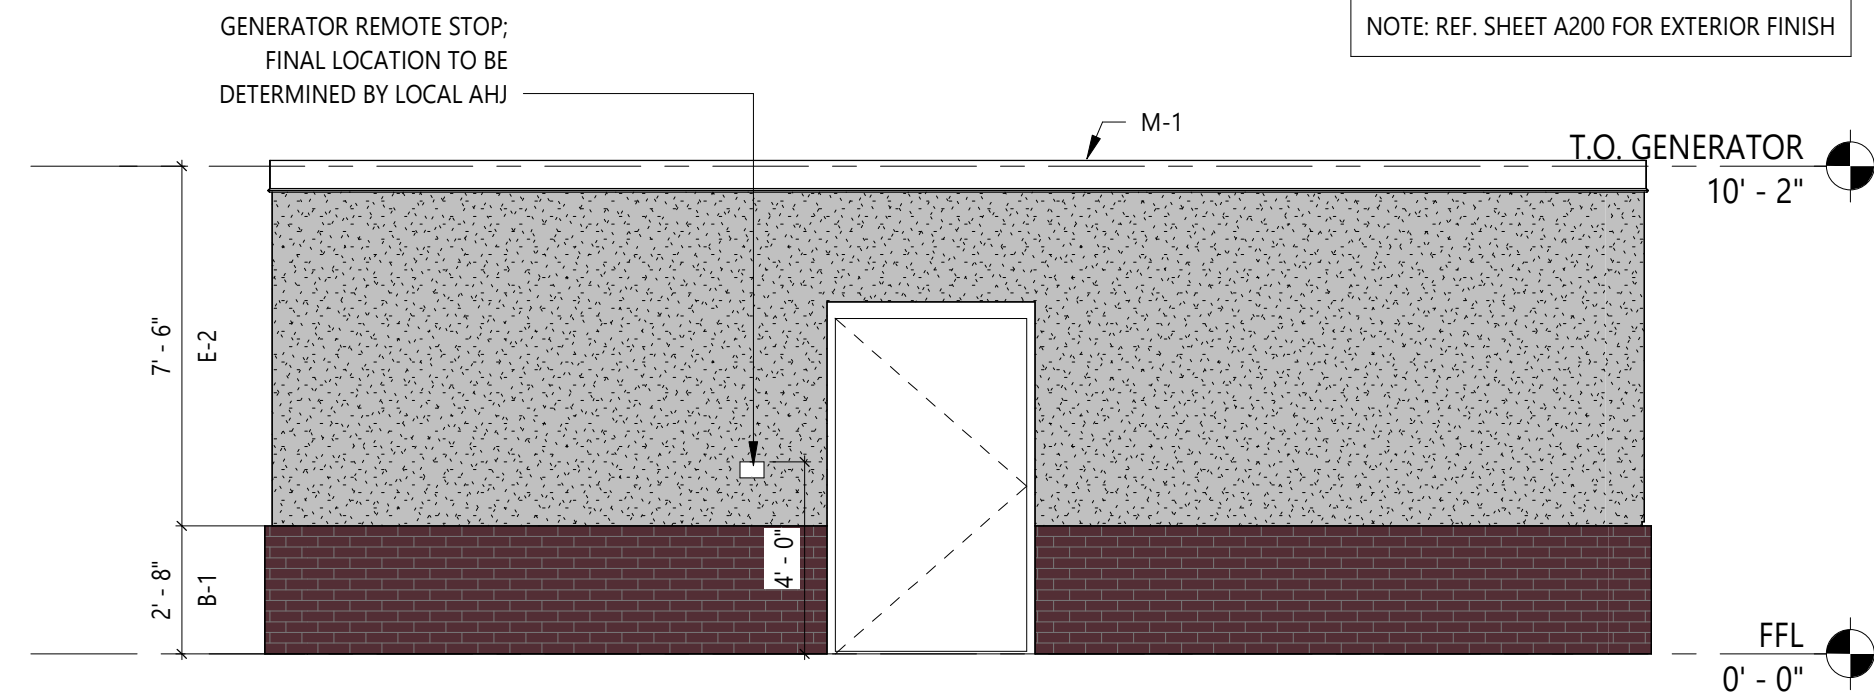

3 GENERATOR ENCLOSURE - FRONT ELEVATION
SCALE: 1/4" = 1'-0"

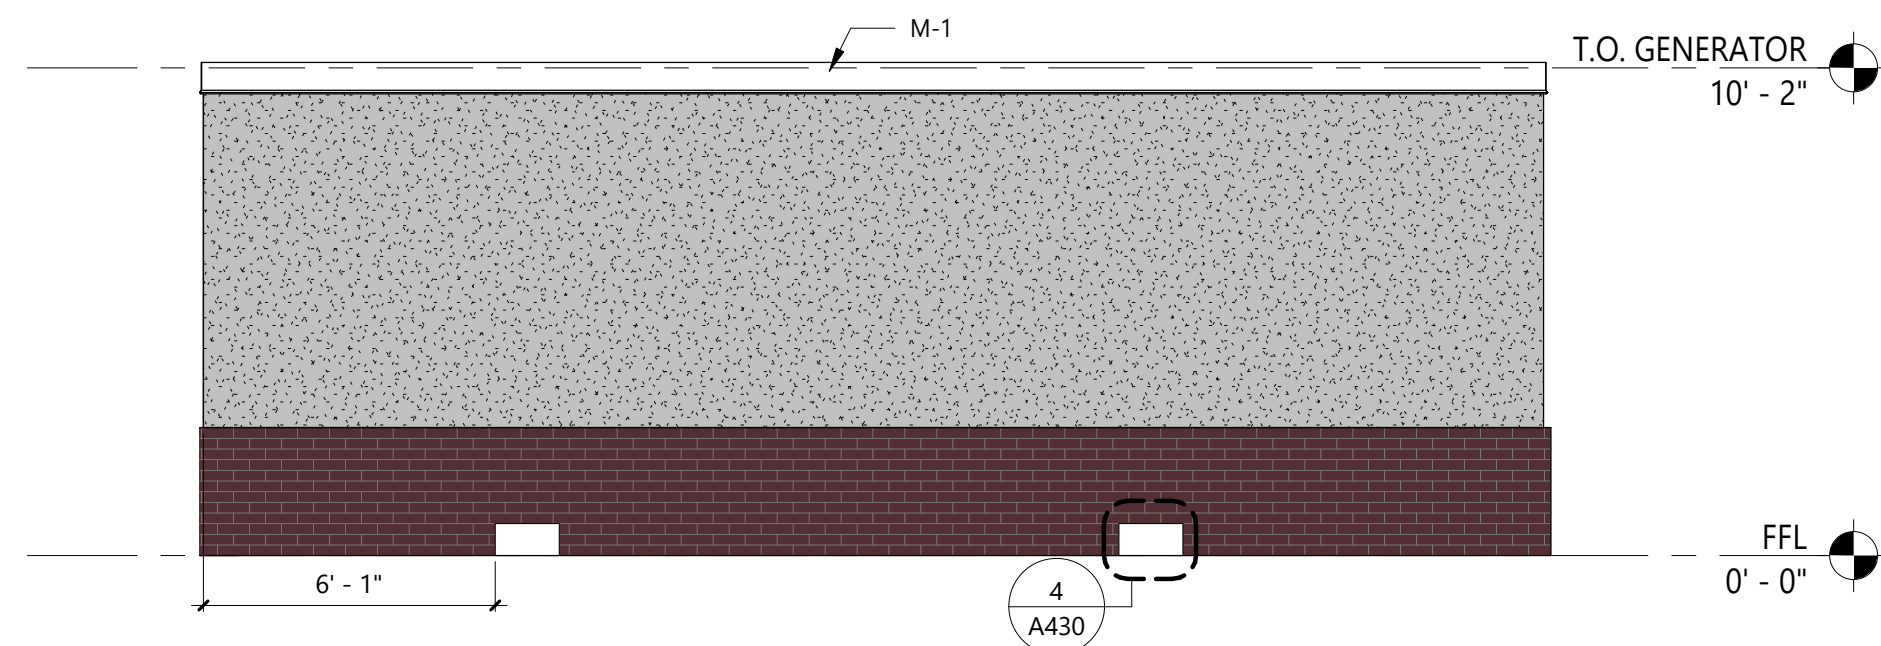

2 GENERATOR ENCLOSURE - SIDE ELEVATION
SCALE: 1/4" = 1'-0"

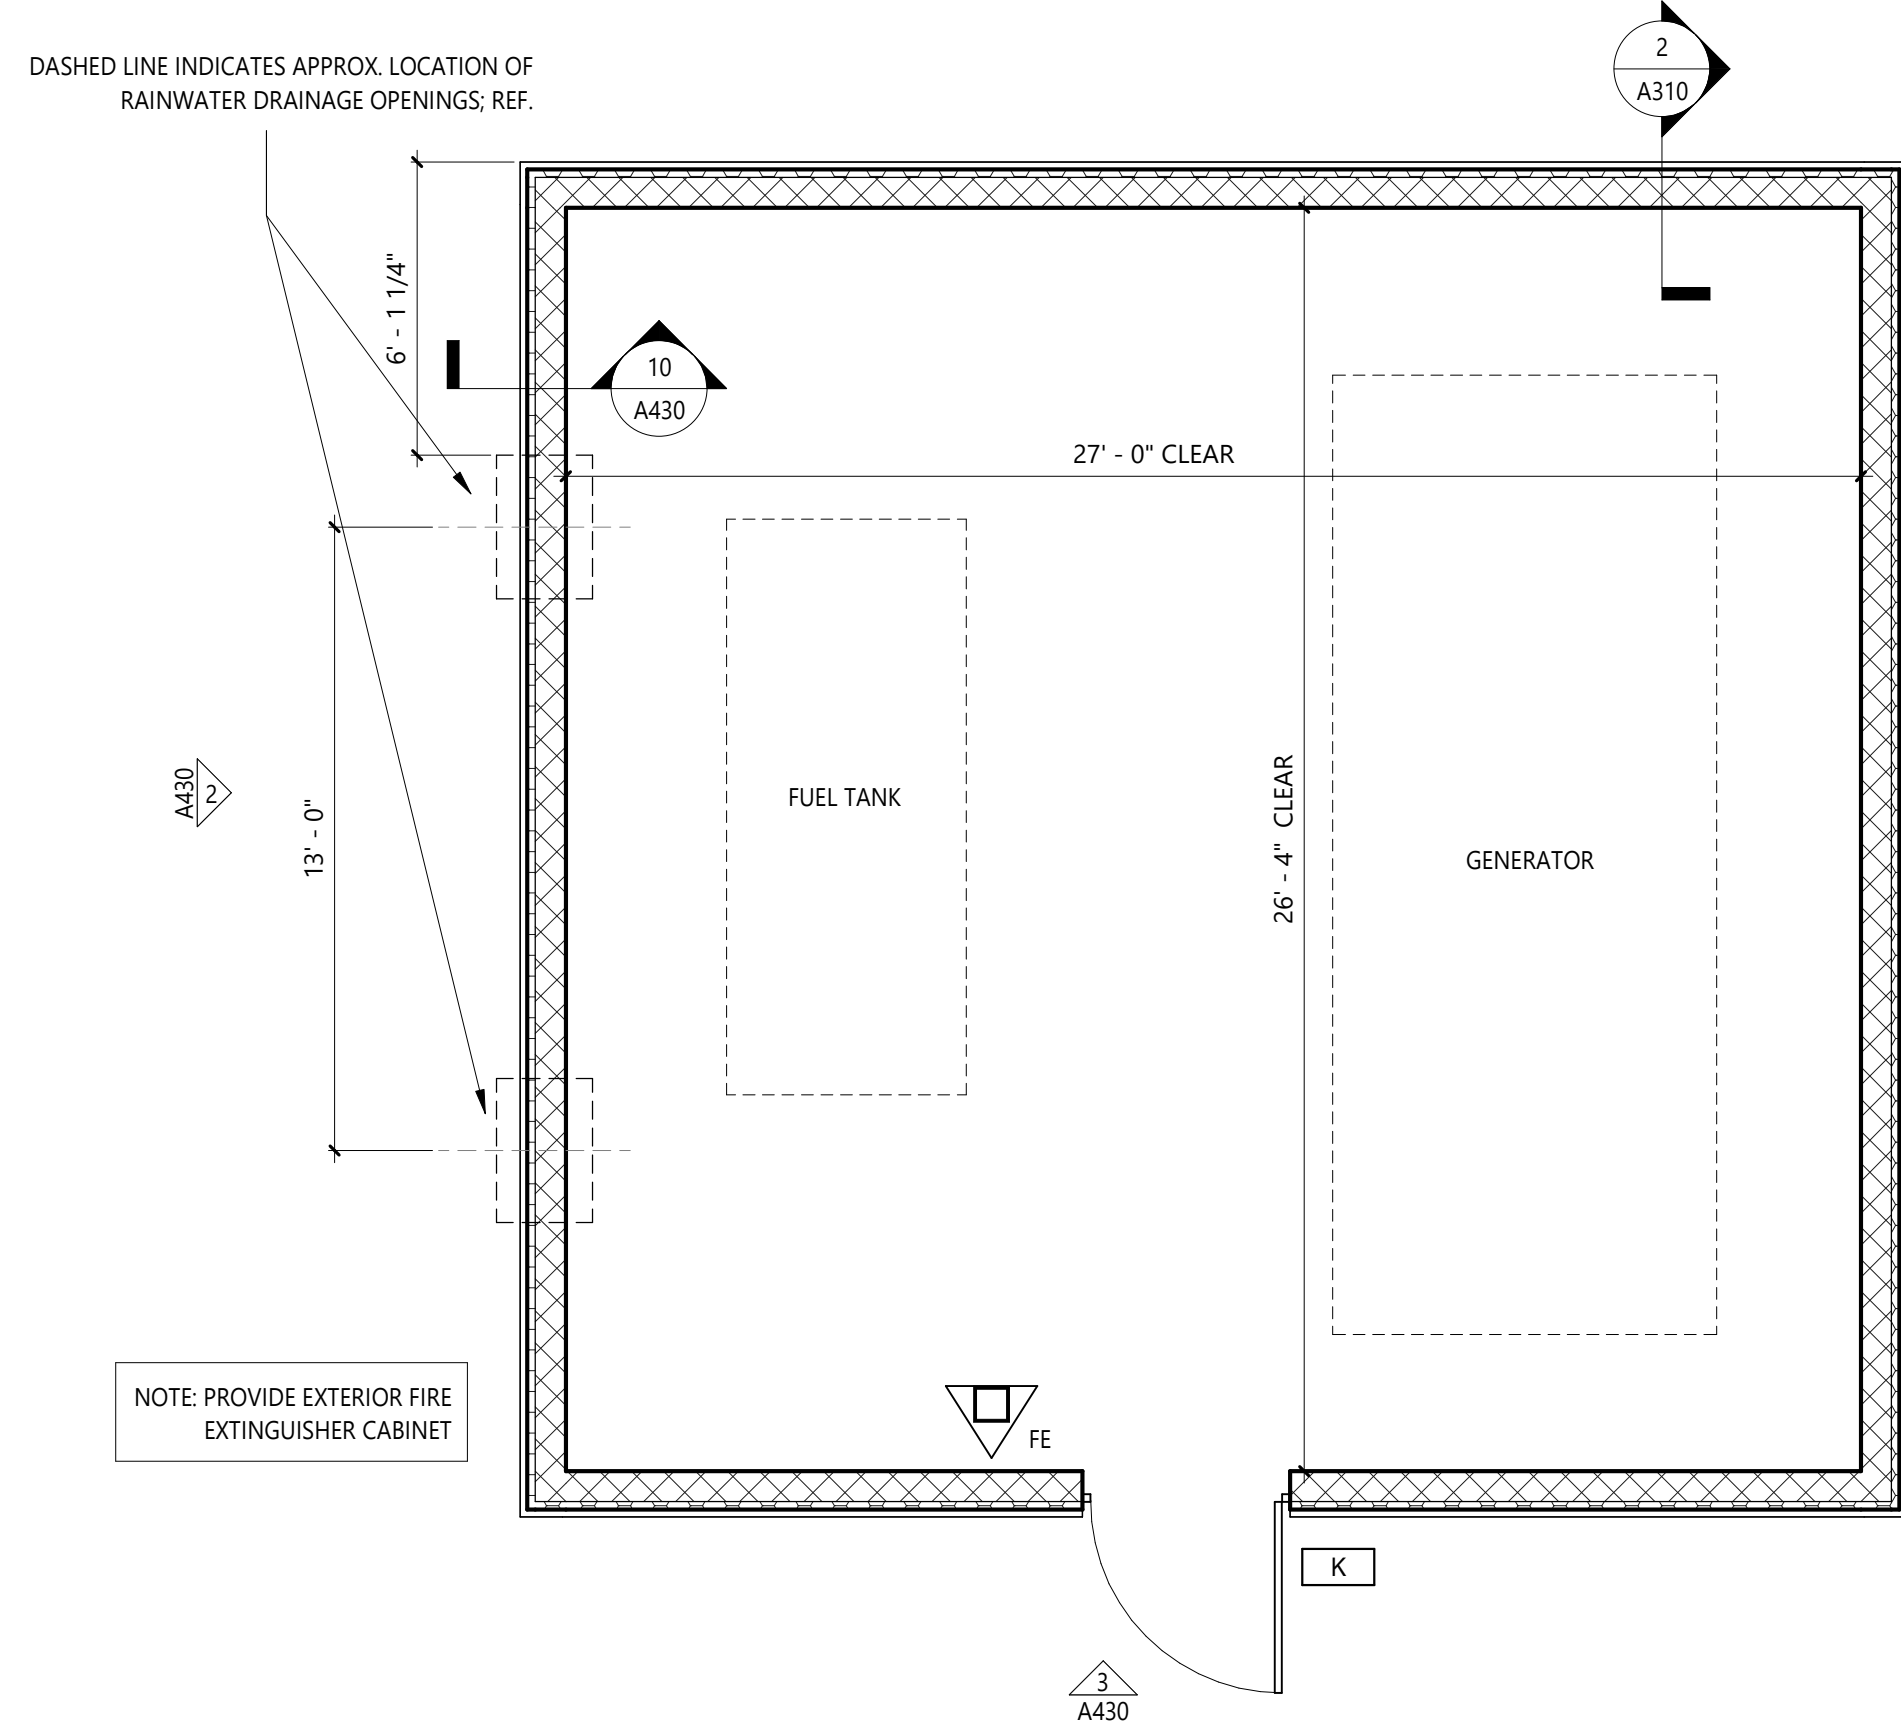

1 GENERATOR - ENLARGED PLAN
SCALE: 1/4" = 1'-0"



HEREFORD • DOOLEY
ARCHITECTS

11 LEA AVE • SUITE 601
NASHVILLE • TENNESSEE • 37210
P • 615 • 244 • 7399
F • 615 • 244 • 6697
WWW.HDARCHITECTS.COM

PROJECT # 225010.00

CONCORD FSR
CONCORD, NEW HAMPSHIRE

PLANNING

William E. Hereford, III
AR # 04385

07.16.2025

TITLE SHEET DATES OF ISSUANCE

ENLARGED
GENERATOR &
DUMPSTER

A430