

SASAKI

110 CHAUNCEY STREET BOSTON MA 02111 USA
P 617 926 330 F 617 924 2748 W SASAKI.COM

NOT ISSUED
FOR
CONSTRUCTION

No.	Description	Date

DRAWING ISSUE & REVISION HISTORY

Seal



ST. PAUL'S SCHOOL
NEW SQUASH CENTER

85, 87, 89 DUNBARTON ROAD
CONCORD, NEW HAMPSHIRE

TAX MAP:
MAP 724Z/ LOT 1-10A
MAP 811Z LOT 1-A

OWNER/APPLICANT:
ST. PAUL'S SCHOOL
325 PLEASANT STREET
CONCORD, NEW HAMPSHIRE

Nobis Project No: 100811.040
Sasaki Project No: 250018.00
Drawn By: SASAKI - EC
Checked By: SASAKI - RG
Approved By: SASAKI - EP
Issue Date: 09.17.2025



0 10' 20' 30' 40' 50'
3/64" INCH = 1' FEET


North

SHEET TITLE

PLAN

SHEET



SP-202

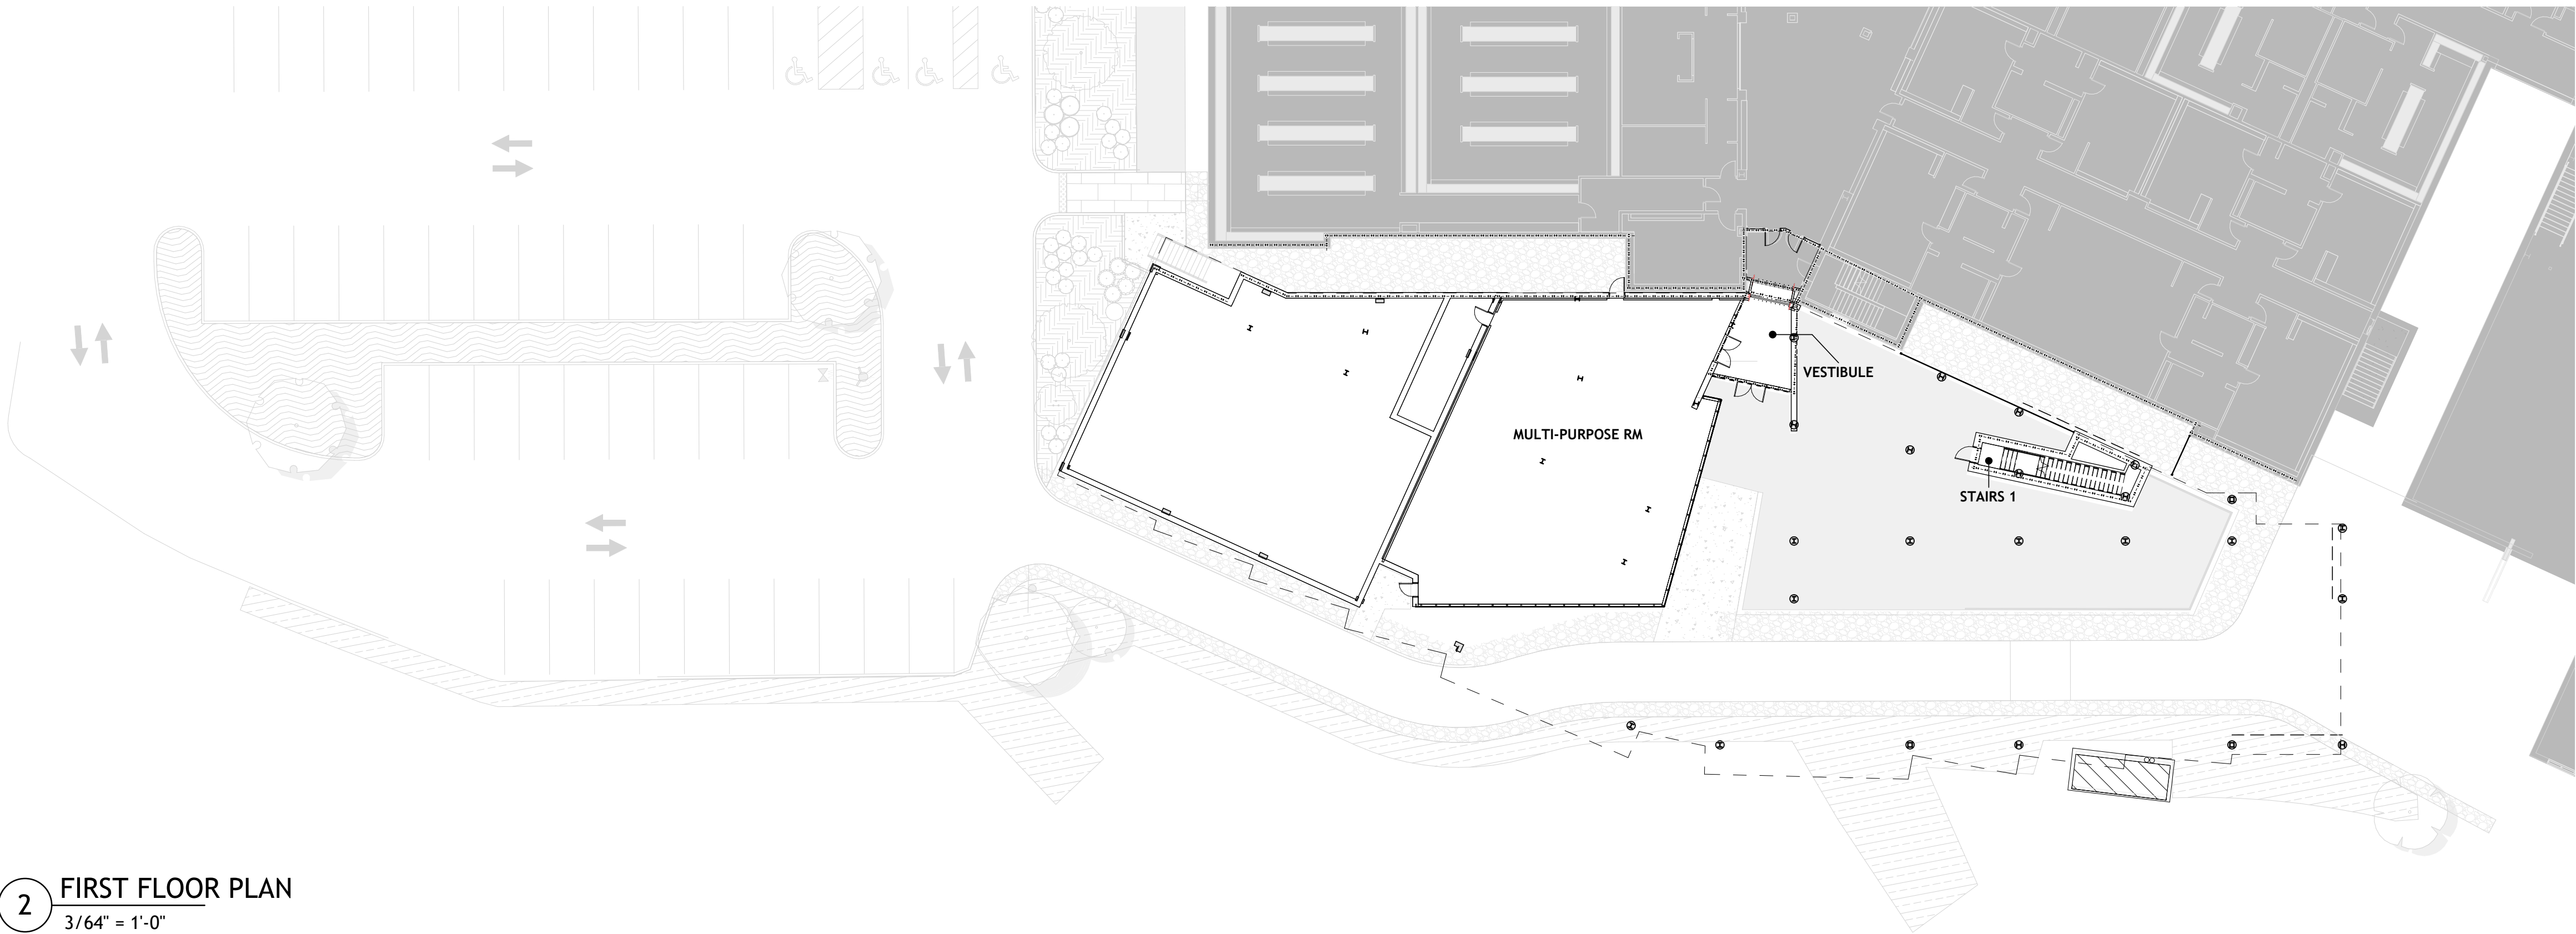


2 FIRST FLOOR PLAN
3/64" = 1'-0"

EXTERIOR MATERIAL LEGEND


- EWA-05 STANDING SEAM METAL RAINSCREEN, DARK GREY.
EWA-07 PRECAST CONCRETE PANEL, LIMESTONE.
EWA-08 CMU MANSORY, GREY.
EWA-10 CAST IN PLACE CONCRETE, DARK GREY.
EGA-01 ALUM CURTAIN WALL SYSTEM, DARK ANODIZE.
ERA-01 TPO MEMBRANE ROOFING SYSTEM, WHITE.

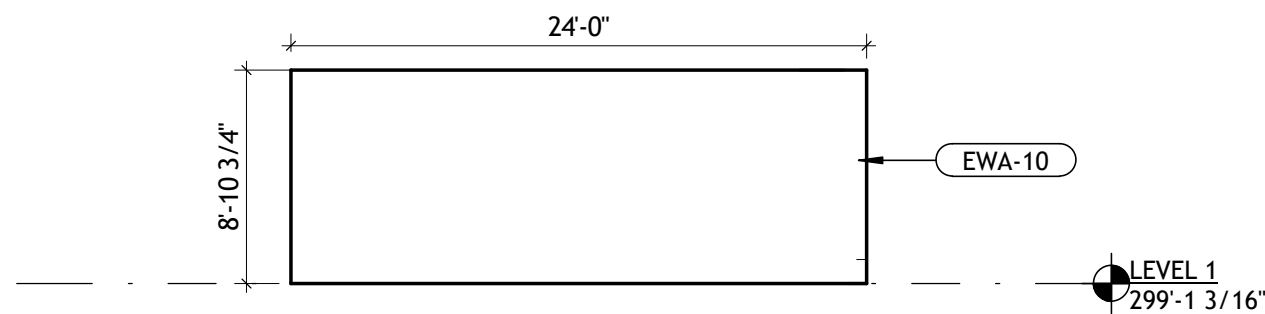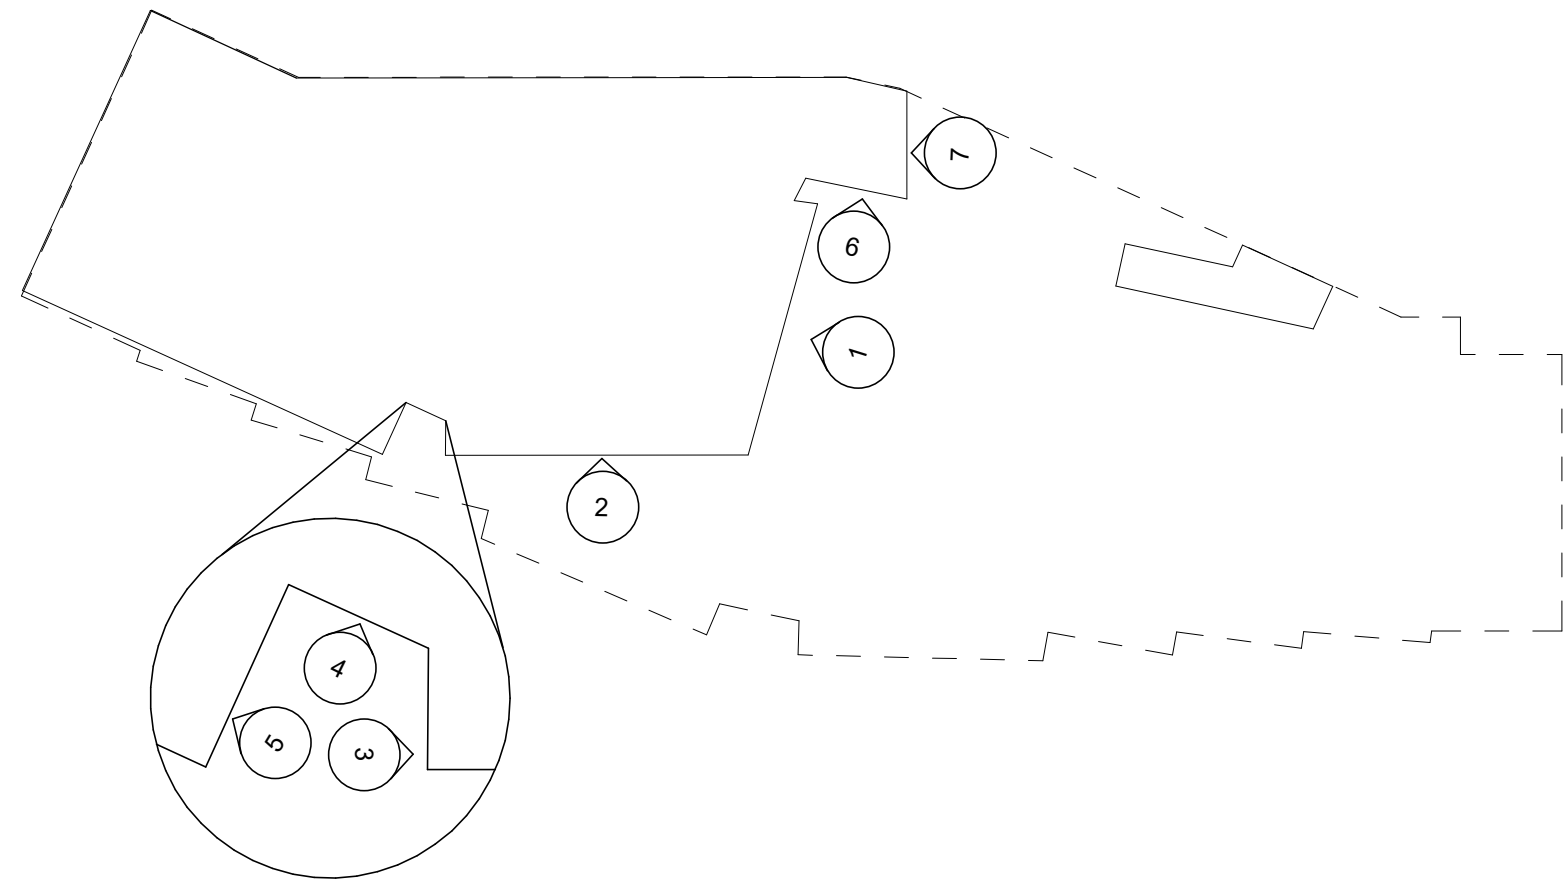


7 L1 VESTIBULE EAST
1/8" = 1'-0"

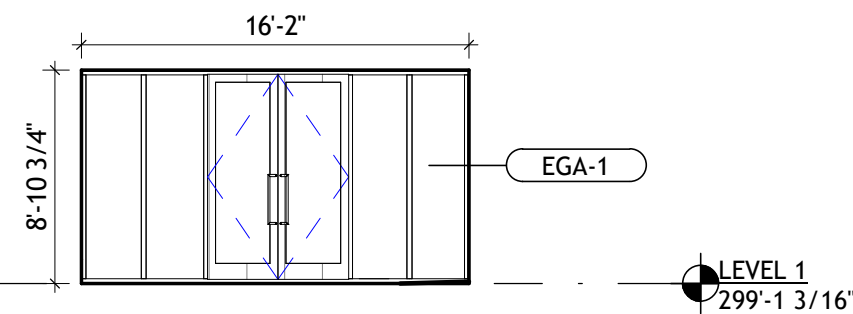


6 L1 VESTIBULE SOUTH
1/8" = 1'-0"

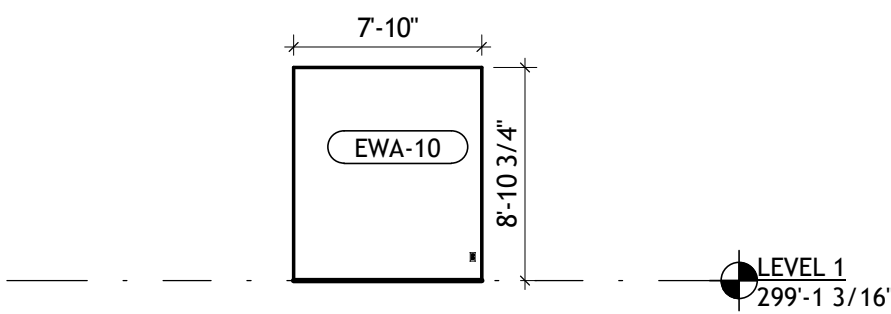


5 L1 MUTIRM EGRESS WEST
1/8" = 1'-0"

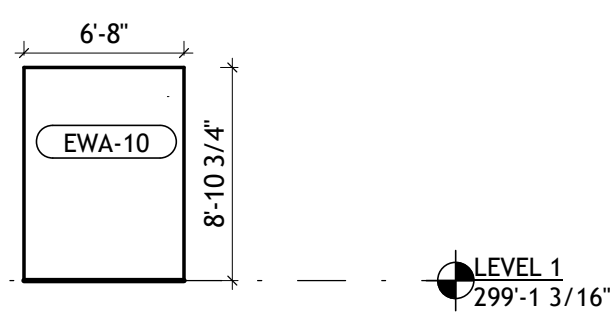


4 L1 MUTIRM EGRESS NORTH
1/8" = 1'-0"

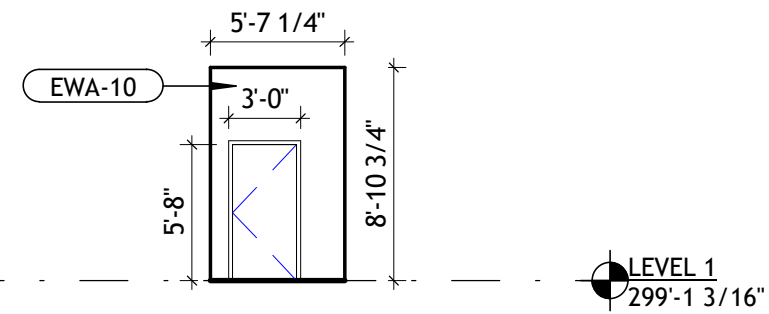

3 L1 MUTIRM EGRESS EAST
1/8" = 1'-0"

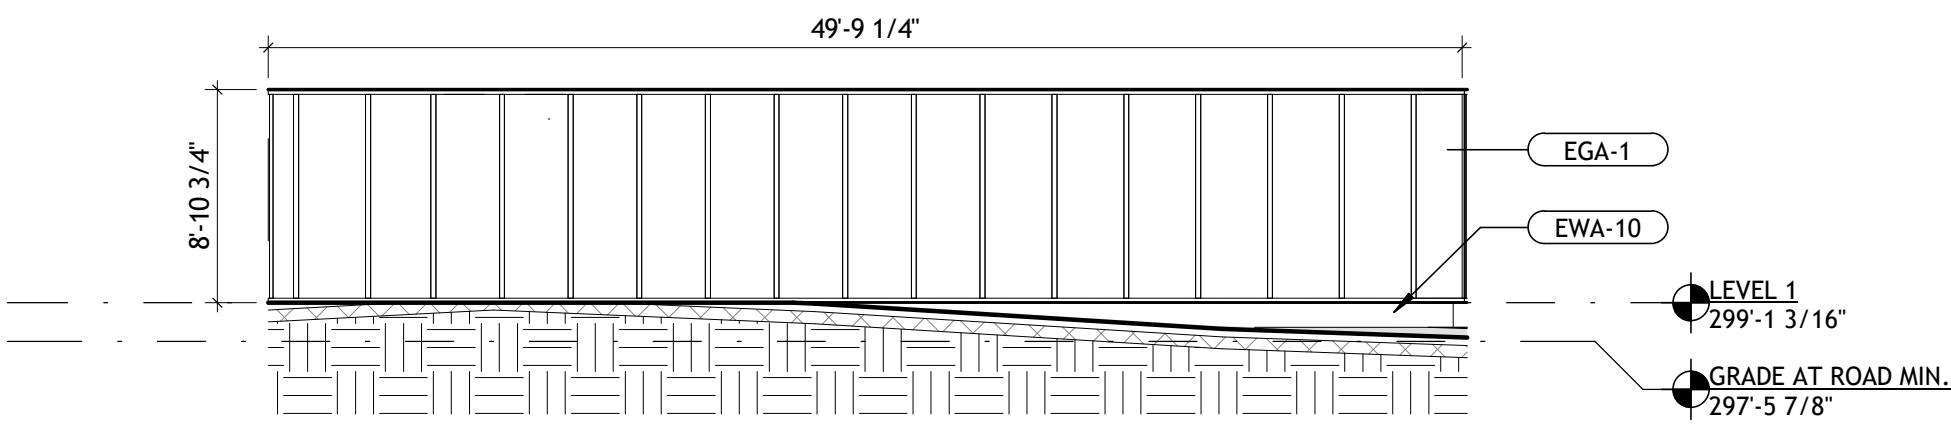

2 L1 MUTI-RM SOUTH
1/8" = 1'-0"

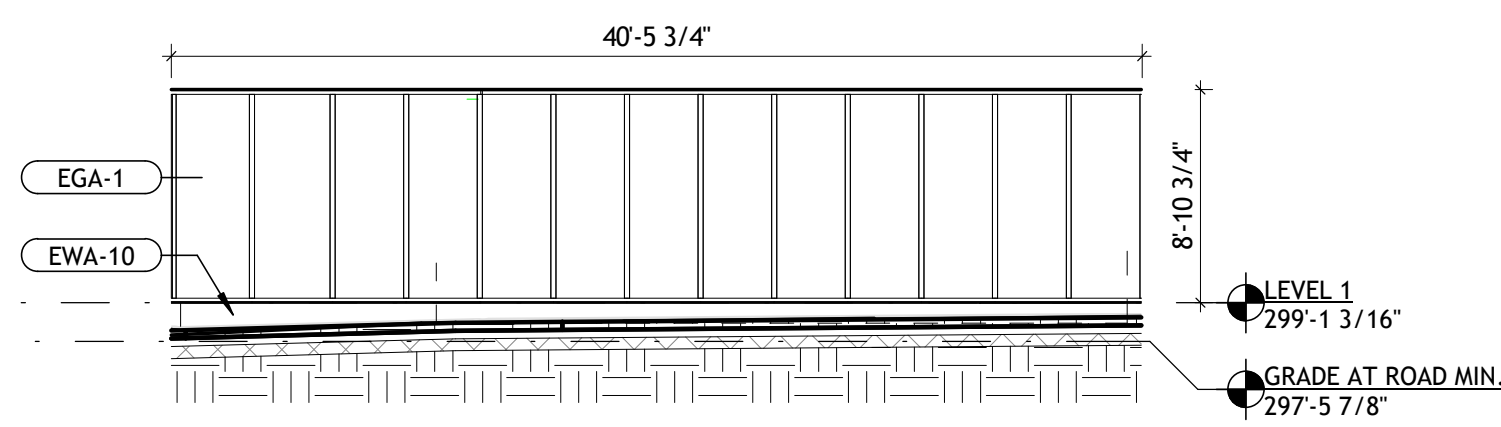

1 L1 MUTI-RM EAST
1/8" = 1'-0"

SASAKI

110 CHAUNCEY STREET BOSTON, MA 02111 USA
P 617 926 330 F 617 924 2748 W SASAKI.COM

NOT ISSUED
FOR
CONSTRUCTION

No.	Description	Date

DRAWING ISSUE & REVISION HISTORY

Seal



ST. PAUL'S SCHOOL
NEW SQUASH CENTER

85, 87, 89 DUNBARTON ROAD
CONCORD, NEW HAMPSHIRE

TAX MAP:
MAP 724Z/ LOT 1-10A
MAP 811Z LOT 1-A

OWNER/APPLICANT:
ST. PAUL'S SCHOOL
325 PLEASANT STREET
CONCORD, NEW HAMPSHIRE

Nobis Project No: 100811.040


Sasaki Project No: 250018.00

Drawn By: SASAKI - EC

Checked By: SASAKI - RG

Approved By: SASAKI - EP

Issue Date: 09.17.2025

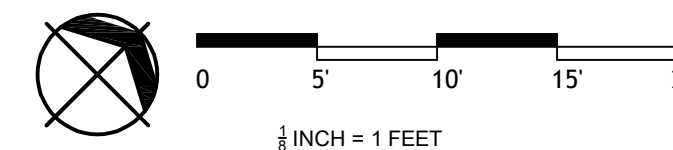

SHEET TITLE

BUILDING
ELEVATIONS

SHEET

SP-207