

NOT FOR CONSTRUCTION

REVISION	DATE
REVISION #1	12/2026
REVISION #2	11/2026
REVISION #3	10/2026
REVISION #4	9/2026
REVISION #5	8/2026
REVISION #6	7/2026
REVISION #7	6/2026
REVISION #8	5/2026
REVISION #9	4/2026
REVISION #10	3/2026
REVISION #11	2/2026
REVISION #12	1/2026

FINAL REVIEW PLANS
FINAL PLANS

BRANDON L. REED
DRAFTSMAN & DESIGNER

210 GARVINS FALLS RD
CONCORD, N.H. 03301


PROJECT TITLE:
REARDON TOWNHOUSES

PROJECT LOCATION:
47-49 S. STATE STREET CONCORD

SHEET TITLE:
FIRST FLOOR PRELIMINARY PLAN

DATE: (DATEP6982)
SCALE:
DESIGNER: B.L.R.
JOB NO.

SHEET:
01.01

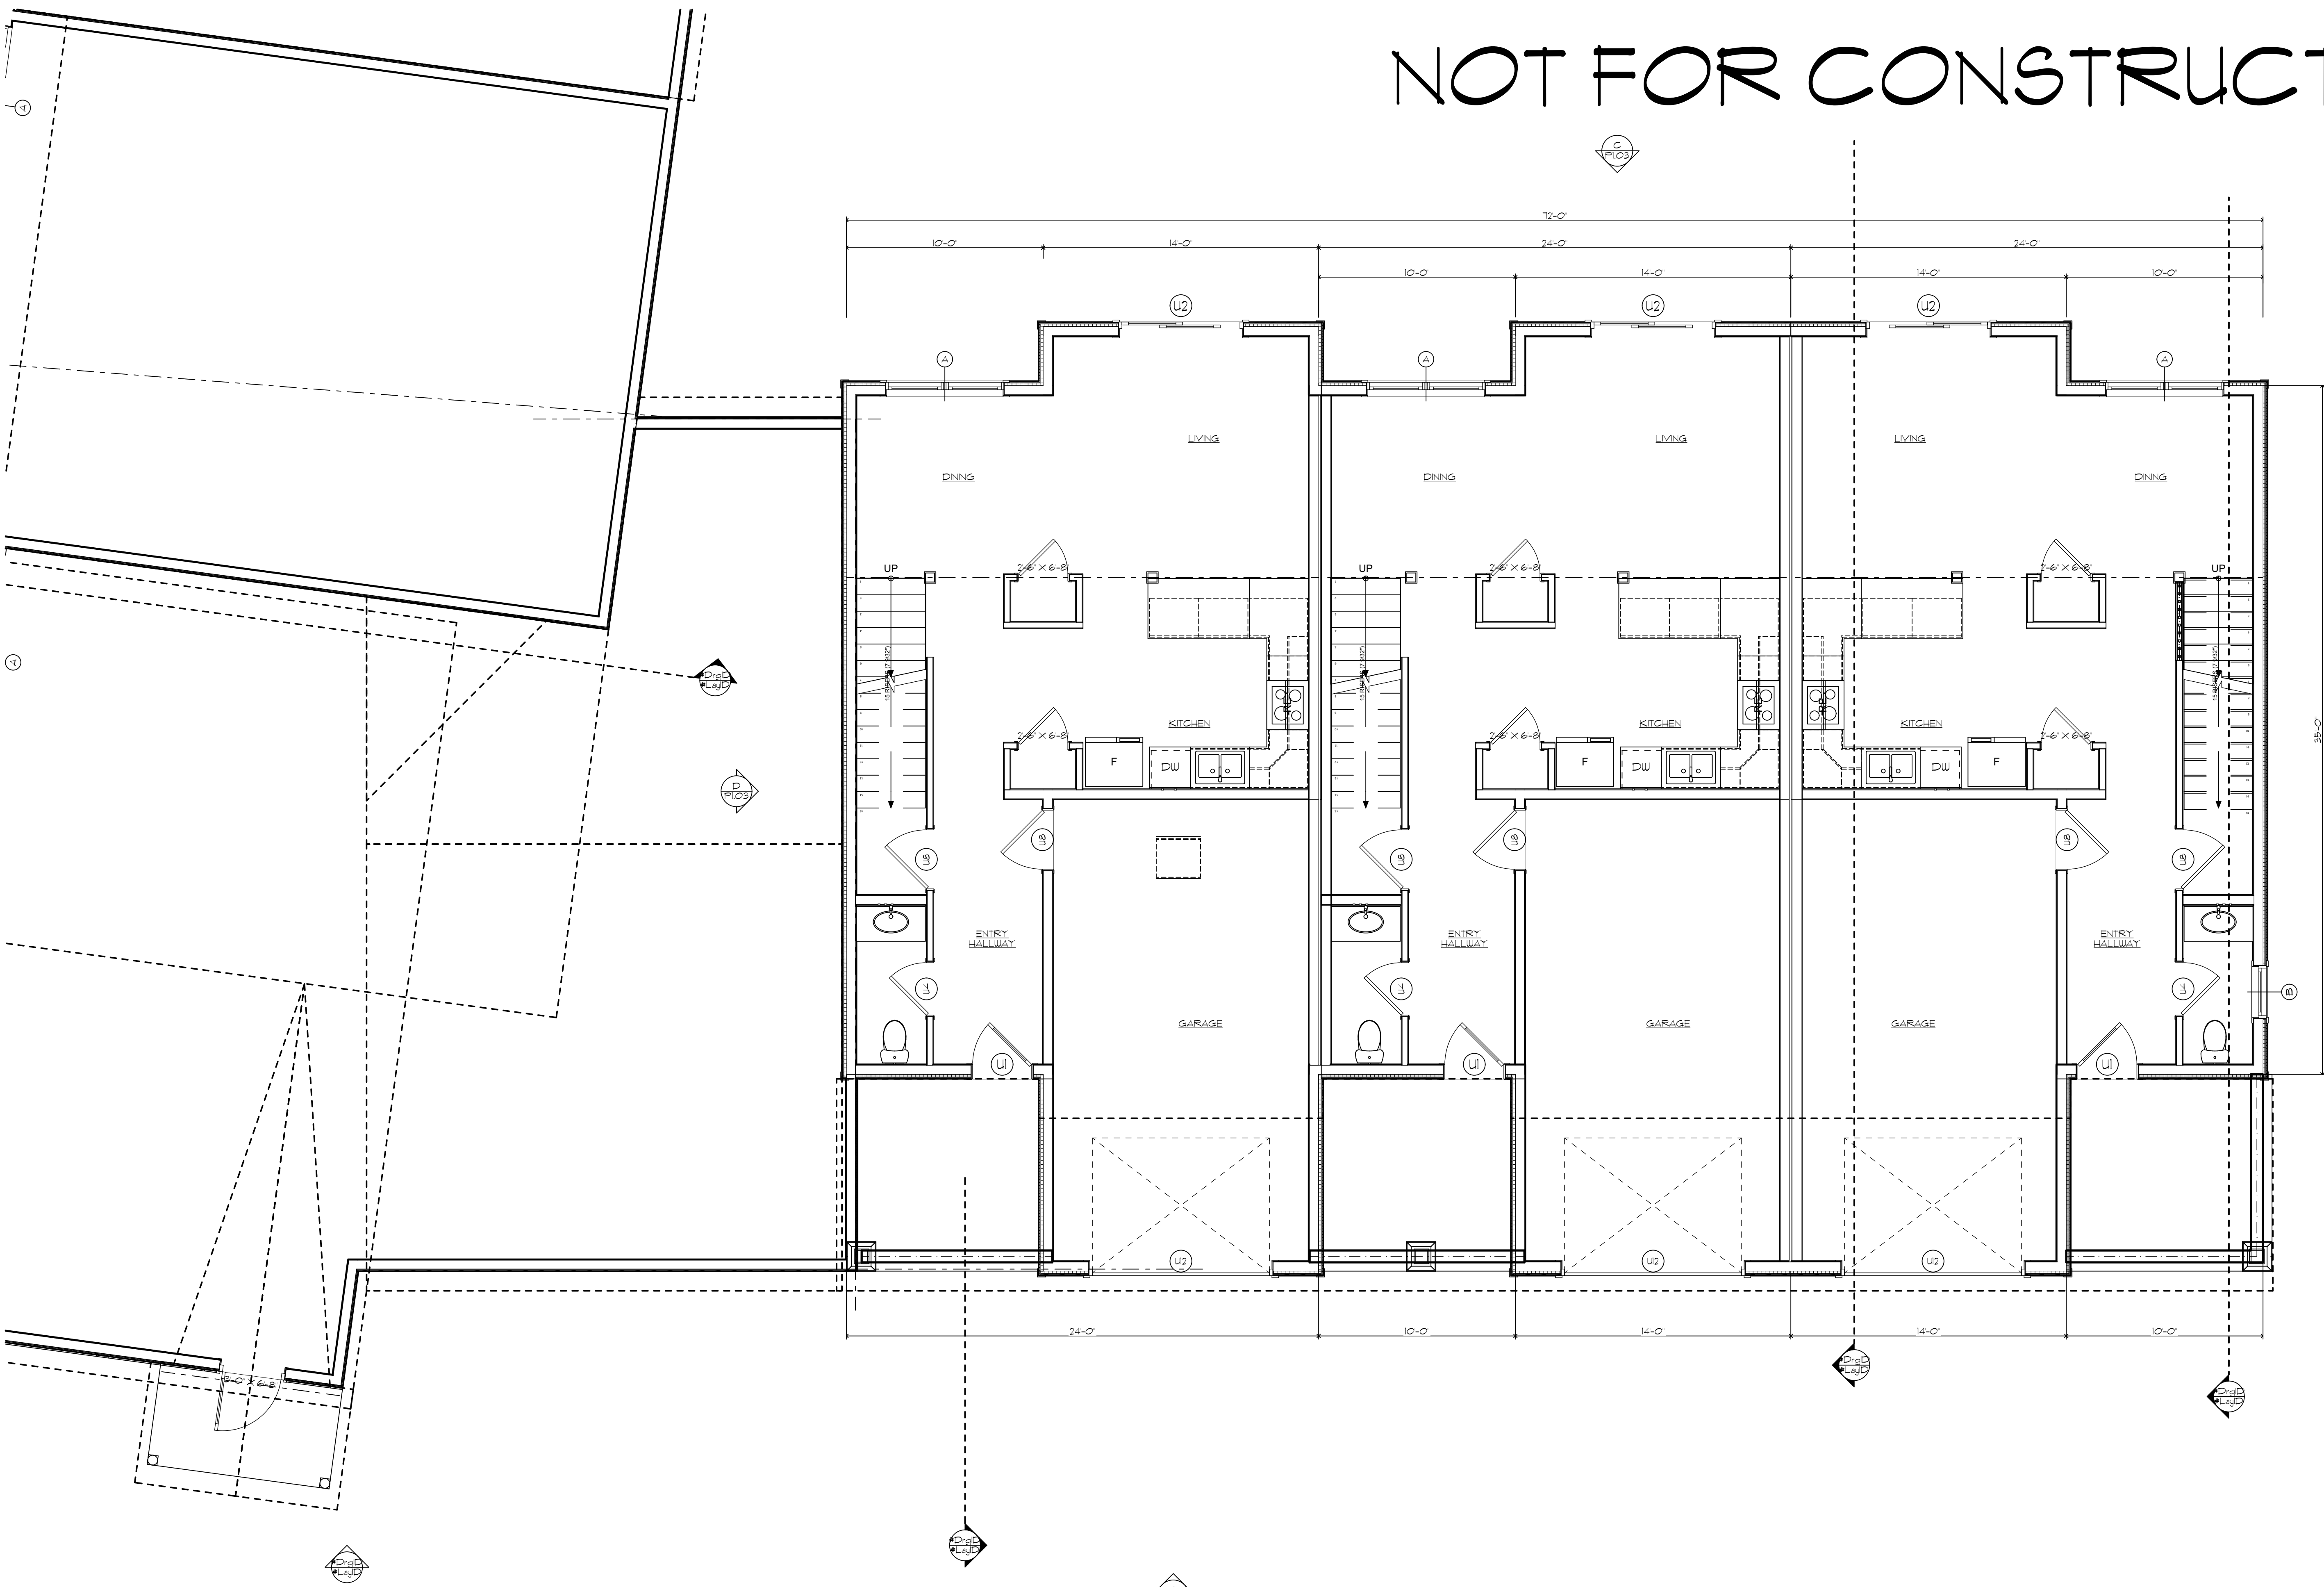

1 FIRST FLOOR PLAN
SCALE 1/4" = 1'-0"

NOT FOR CONSTRUCTION

NOT FOR CONSTRUCTION

REVISION	DATE
REVISION #1	12/2026
REVISION #2	11/2026
REVISION #3	10/2026
REVISION #4	9/2026
REVISION #5	8/2026
REVISION #6	7/2026
REVISION #7	6/2026
REVISION #8	5/2026
REVISION #9	4/2026
REVISION #10	3/2026
REVISION #11	2/2026
REVISION #12	1/2026

FINAL REVIEW PLANS
FINAL PLANS


BRANDON L. REED
DRAFTSMAN & DESIGNER

210 GARVINS FALLS RD
CONCORD, N.H. 03301

PROJECT TITLE:
REARDON TOWNHOUSES
PROJECT LOCATION:
47-49 S. STATE STREET CONCORD
SHEET TITLE:
SECOND FLOOR PRELIM PLAN

DATE: (DATEP6666)
SCALE:
DESIGNER: B.L.R.
JOB NO.

SHEET:
P1.02

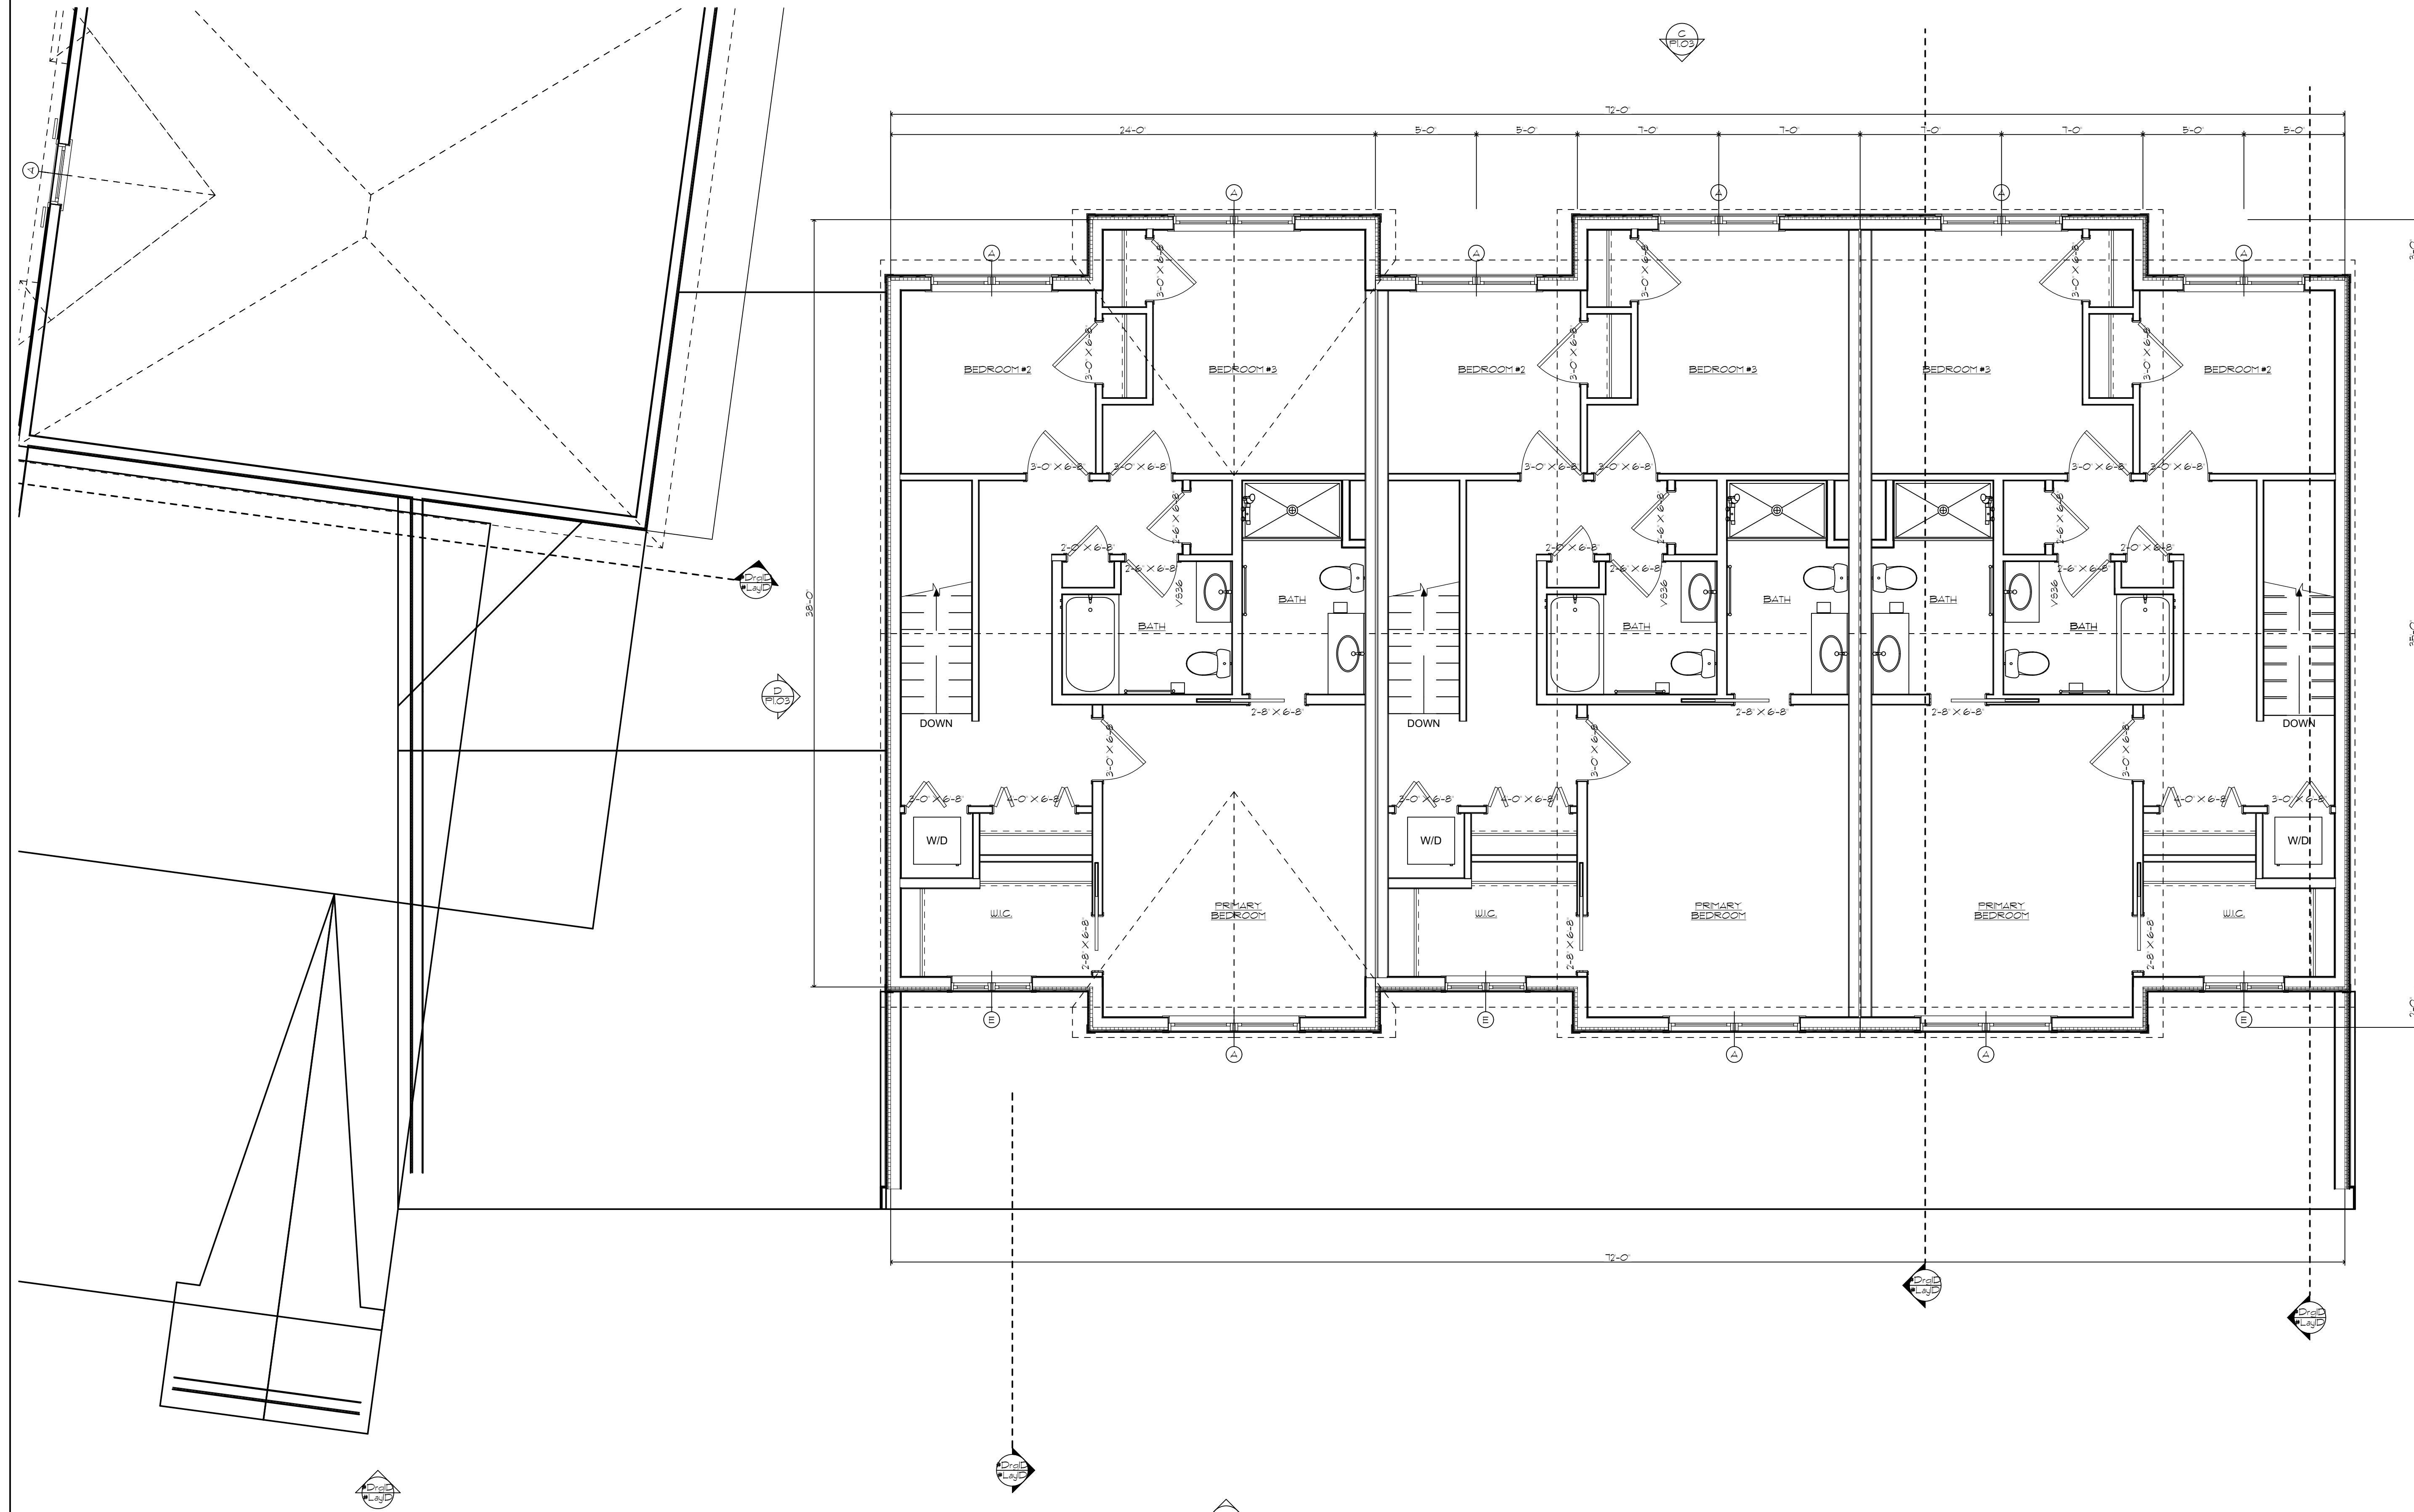

2 SECOND FLOOR PLAN
SCALE: 1/4" = 1'-0"

NOT FOR CONSTRUCTION

NOT FOR CONSTRUCTION




B RIGHT ELEVATION
SCALE 3/16" = 1'-0"



A FRONT ELEVATION
SCALE 3/16" = 1'-0"



C REAR ELEVATION
SCALE 3/16" = 1'-0"

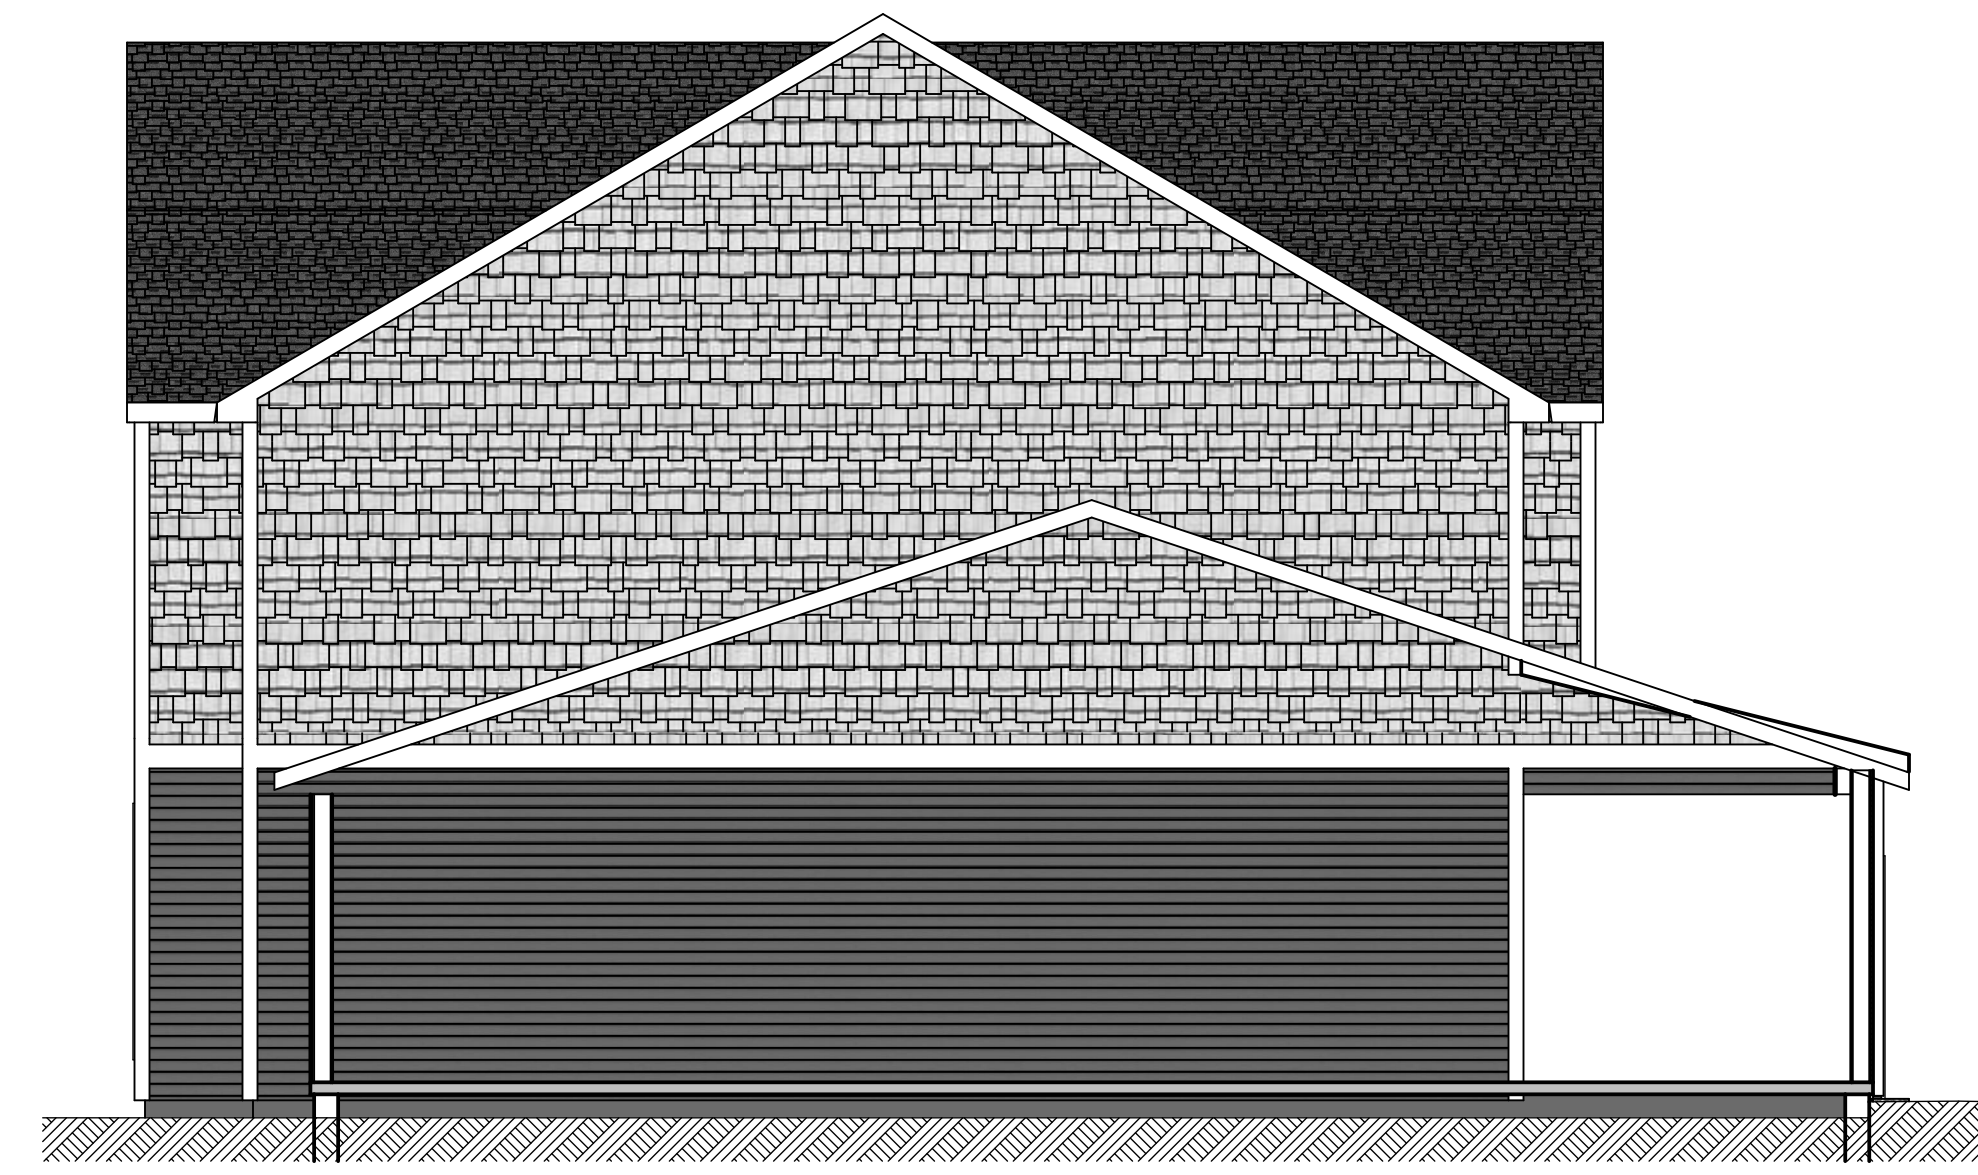

D LEFT ELEVATION
SCALE 3/16" = 1'-0"

NOT FOR CONSTRUCTION

REVISION	DATE
REVISION #1	12/2026
REVISION #2	11/2026
REVISION #3	10/2026
REVISION #4	9/2026
REVISION #5	8/2026
REVISION #6	7/2026
REVISION #7	6/2026
REVISION #8	5/2026
REVISION #9	4/2026
REVISION #10	3/2026
REVISION #11	2/2026
REVISION #12	1/2026

FINAL REVIEW PLANS
FINAL PLANS

BRANDON L. REED
DRAFTSMAN & DESIGNER

1-603-227-9160

210 GARVINS FALLS RD
CONCORD, N.H. 03301

PROJECT TITLE:
REARDON TOWNHOUSES
PROJECT LOCATION:
47-49 S. STATE STREET CONCORD

SHEET TITLE:
PRELIM ELEVATIONS

DATE: <DATEP666>
SCALE:
DESIGNER: B.L.R.
JOB NO.

SHEET:
P1.03