





LEFT SIDE ELEVATION

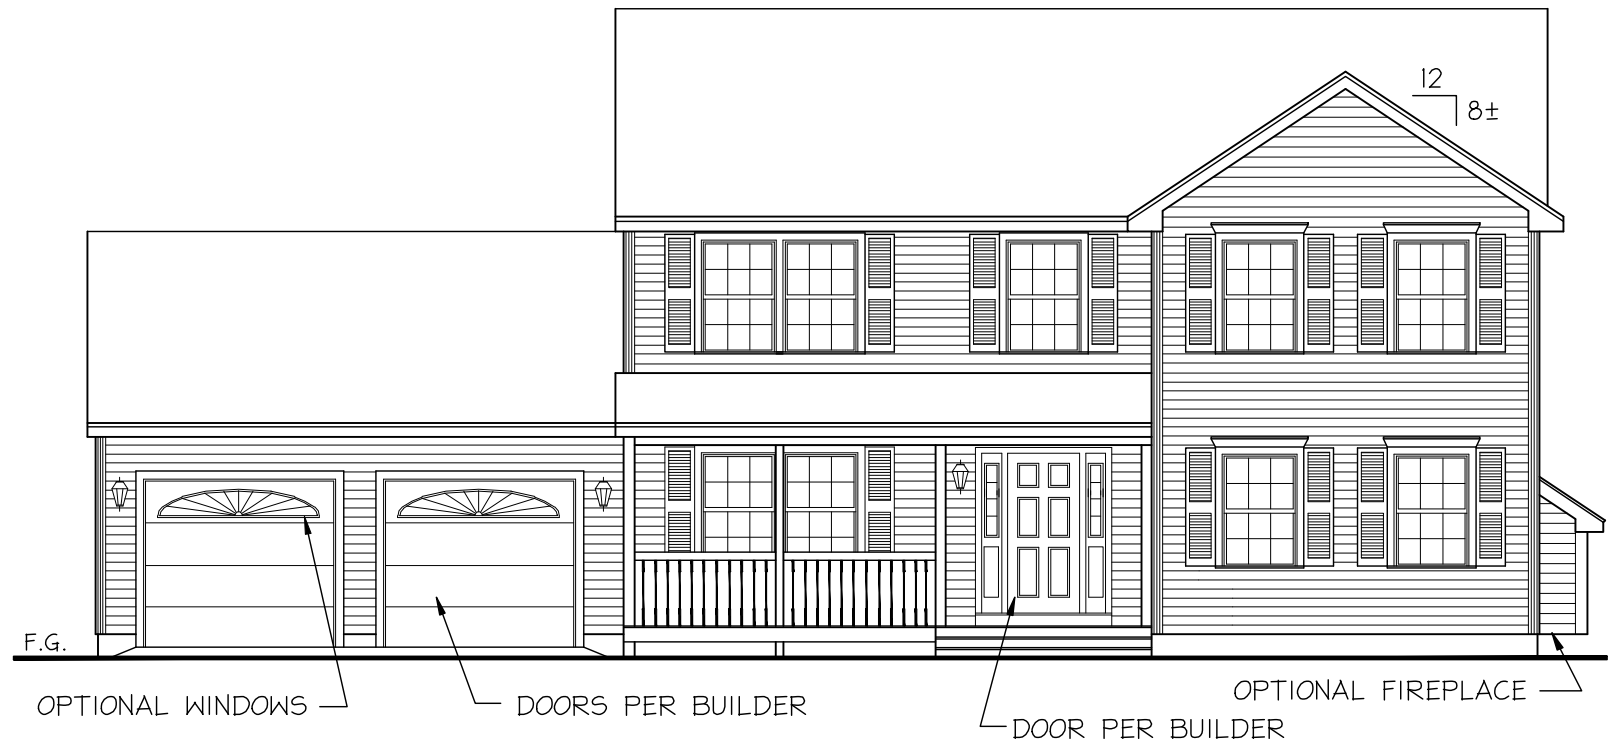

FRONT ELEVATION

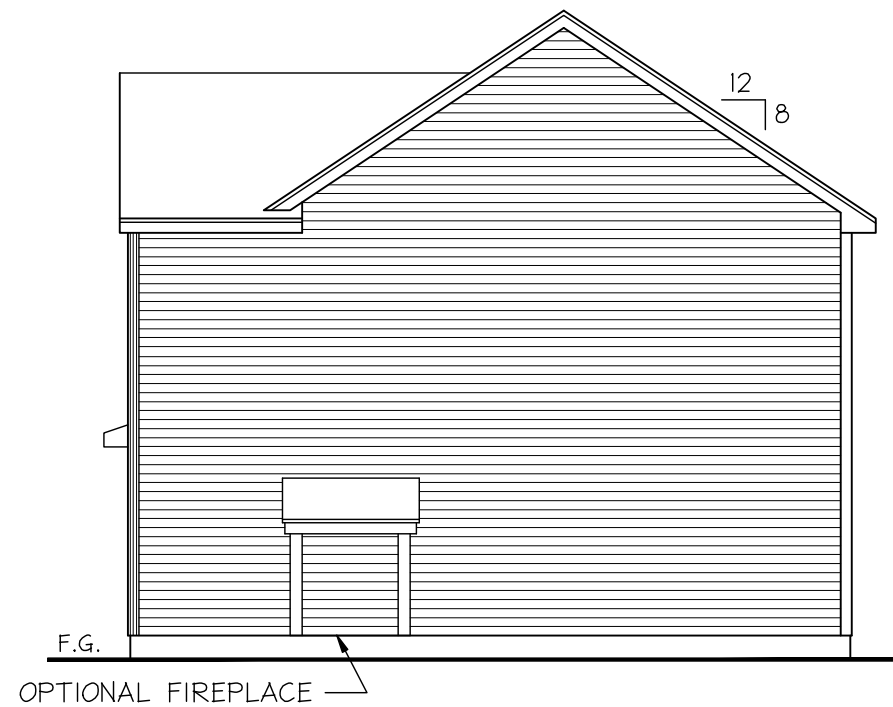

RIGHT SIDE ELEVATION



NOTE:
FINAL GRADE TO BE
FIELD VERIFIED.

NOTE:
ALL NOTES AND DIMENSIONS
ARE SUBJECT TO CHANGE
ACCORDING TO LOCAL CODES,
BUILDING REQUIREMENTS, AND
SITE CONDITIONS. CALCULATED
DIMENSIONS TAKE PRECEDENCE
OVER SCALED DIMENSIONS.

DOROTHY DRIVE
130 PARKER STREET
LAWRENCE, MA 01841

ELEVATIONS
THE SPRINGFIELD 1

PLAN S.F.


1ST FLR = 1008
2ND FLR = 1008
TOTAL = 2016

CUSTOMER:


DATE:
05-16-20

SCALE:
1/8"=1'-0"


A-1

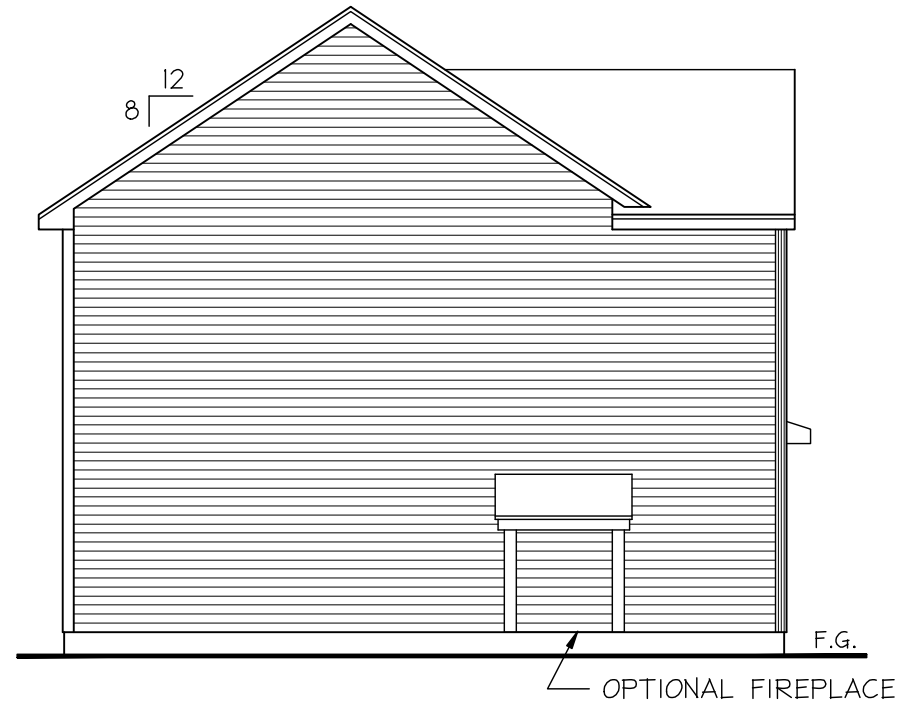

LEFT SIDE ELEVATION

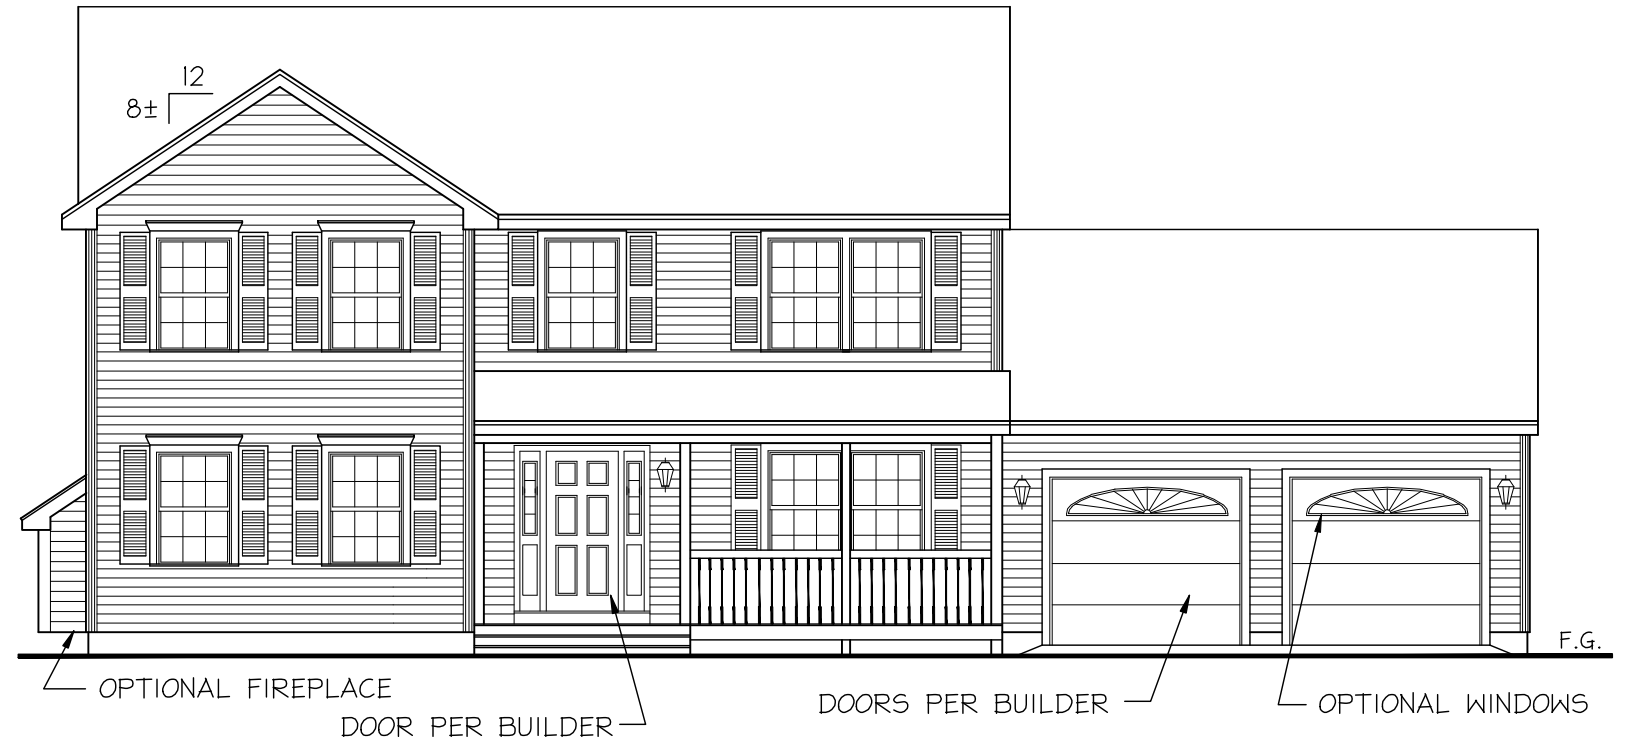


FRONT ELEVATION

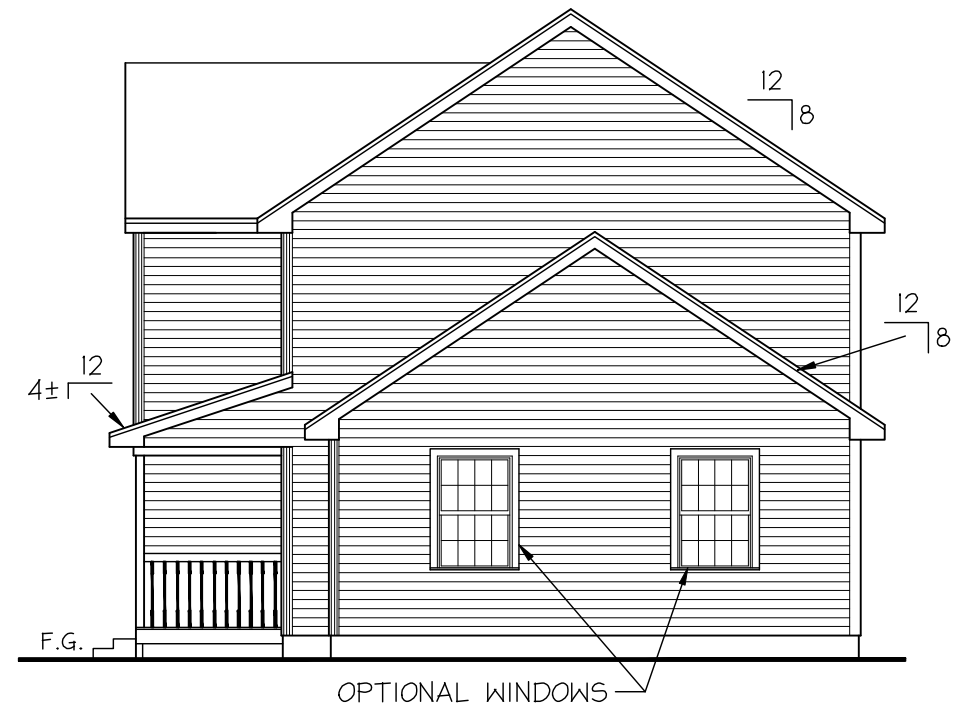

RIGHT SIDE ELEVATION

NOTE:
ALL NOTES AND DIMENSIONS
ARE SUBJECT TO CHANGE
ACCORDING TO LOCAL CODES,
BUILDING REQUIREMENTS, AND
SITE CONDITIONS. CALCULATED
DIMENSIONS TAKE PRECEDENCE
OVER SCALED DIMENSIONS.

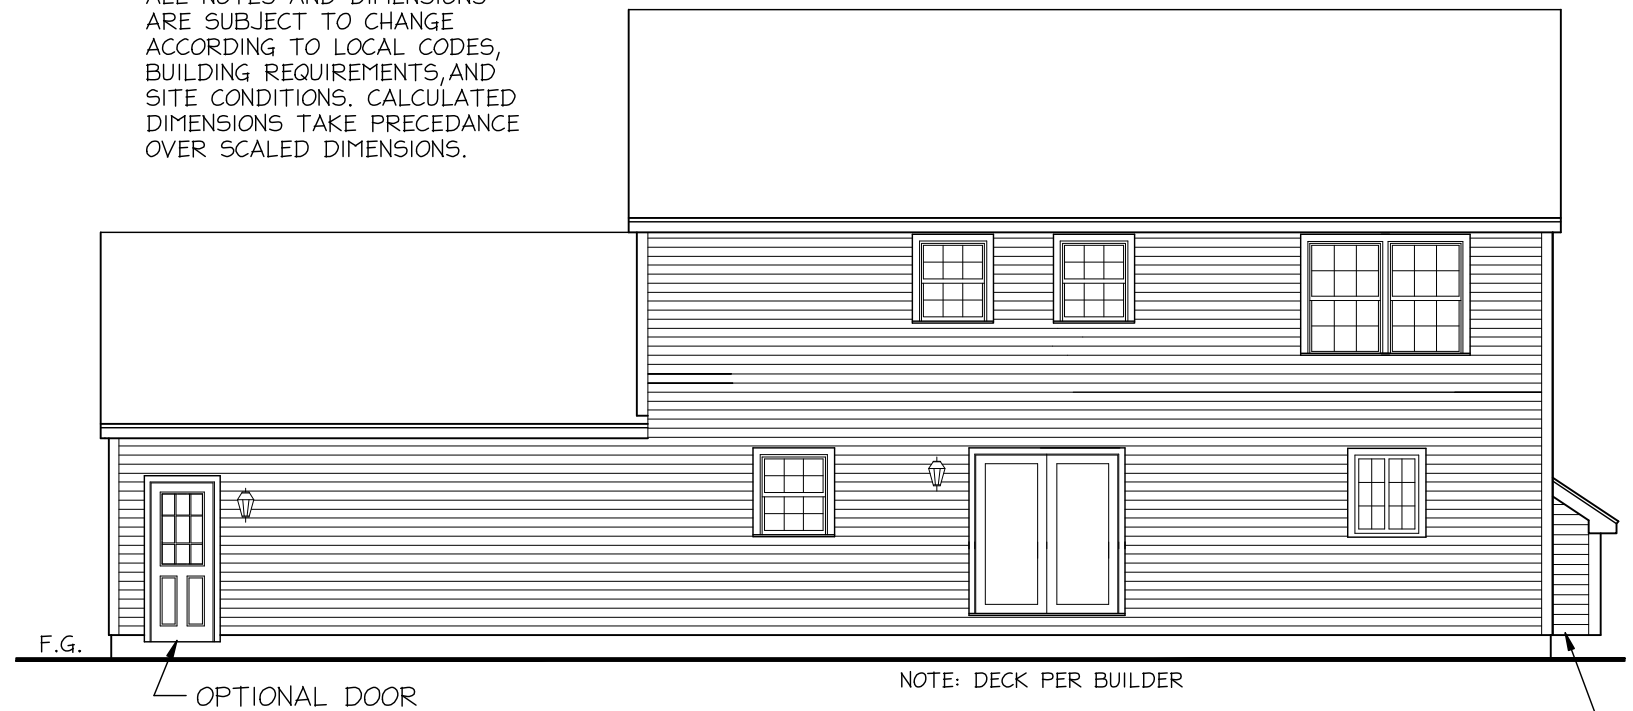

NOTE:
FINAL GRADE TO BE
FIELD VERIFIED.

DOROTHY DRIVE
130 PARKER STREET
LAWRENCE, MA 01841

ELEVATIONS
THE SPRINGFIELD 1

PLAN S.F.
1ST FLR = 1008
2ND FLR = 1008
TOTAL = 2016

CUSTOMER:

DATE:
05-16-20

SCALE:
1/8" = 1'-0"


A-1




LEFT SIDE ELEVATION



FRONT ELEVATION

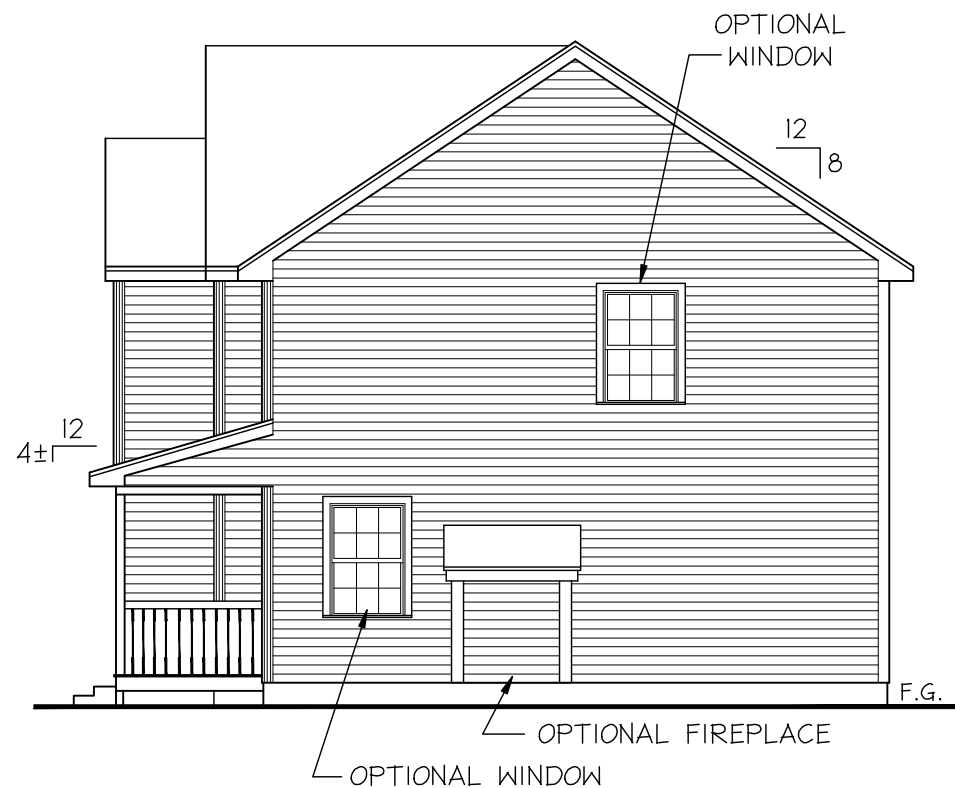

RIGHT SIDE ELEVATION

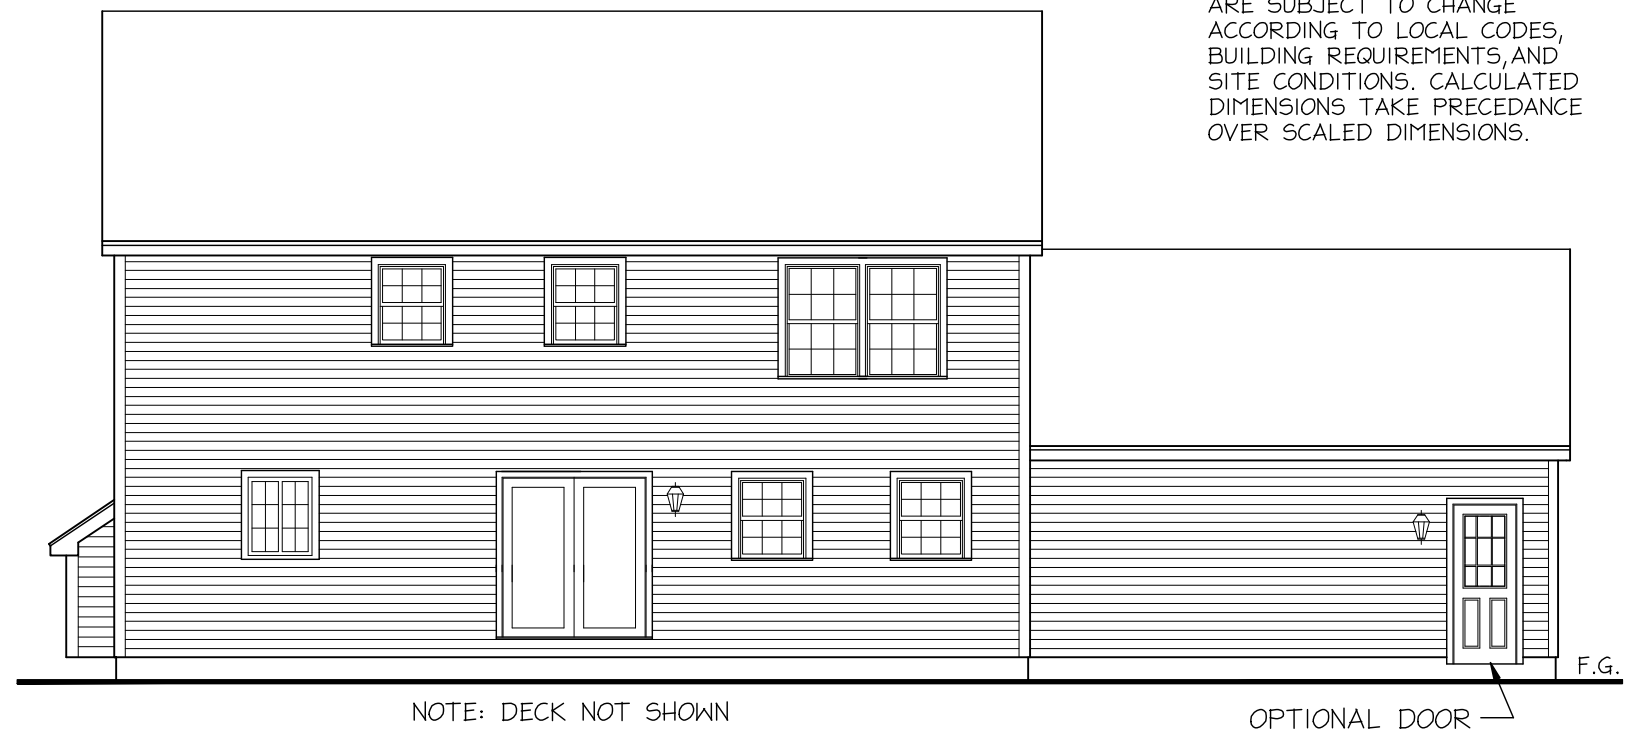

REAR ELEVATION

NOTE:
ALL NOTES AND DIMENSIONS
ARE SUBJECT TO CHANGE
ACCORDING TO LOCAL CODES,
BUILDING REQUIREMENTS, AND
SITE CONDITIONS. CALCULATED
DIMENSIONS TAKE PRECEDANCE
OVER SCALED DIMENSIONS.

NOTE:
FINAL GRADE TO BE
FIELD VERIFIED.

DOROTHY DRIVE
130 PARKER STREET
LAWRENCE, MA 01841

ELEVATIONS
THE SPRINGFIELD 2

PLAN S.F.

1ST FLR = 1095
2ND FLR = 1095
TOTAL = 2190


CUSTOMER:

DATE:
05-19-20


SCALE:
1/8"=1'-0"

A-1

SHEET #:
1 OF 6

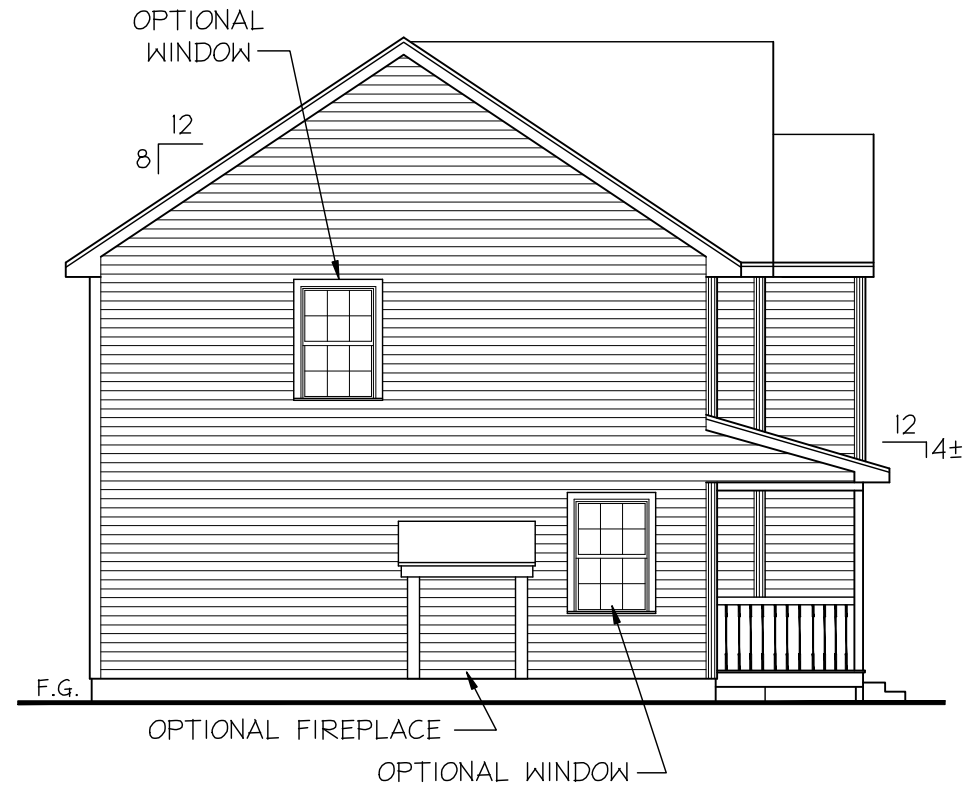

LEFT SIDE ELEVATION

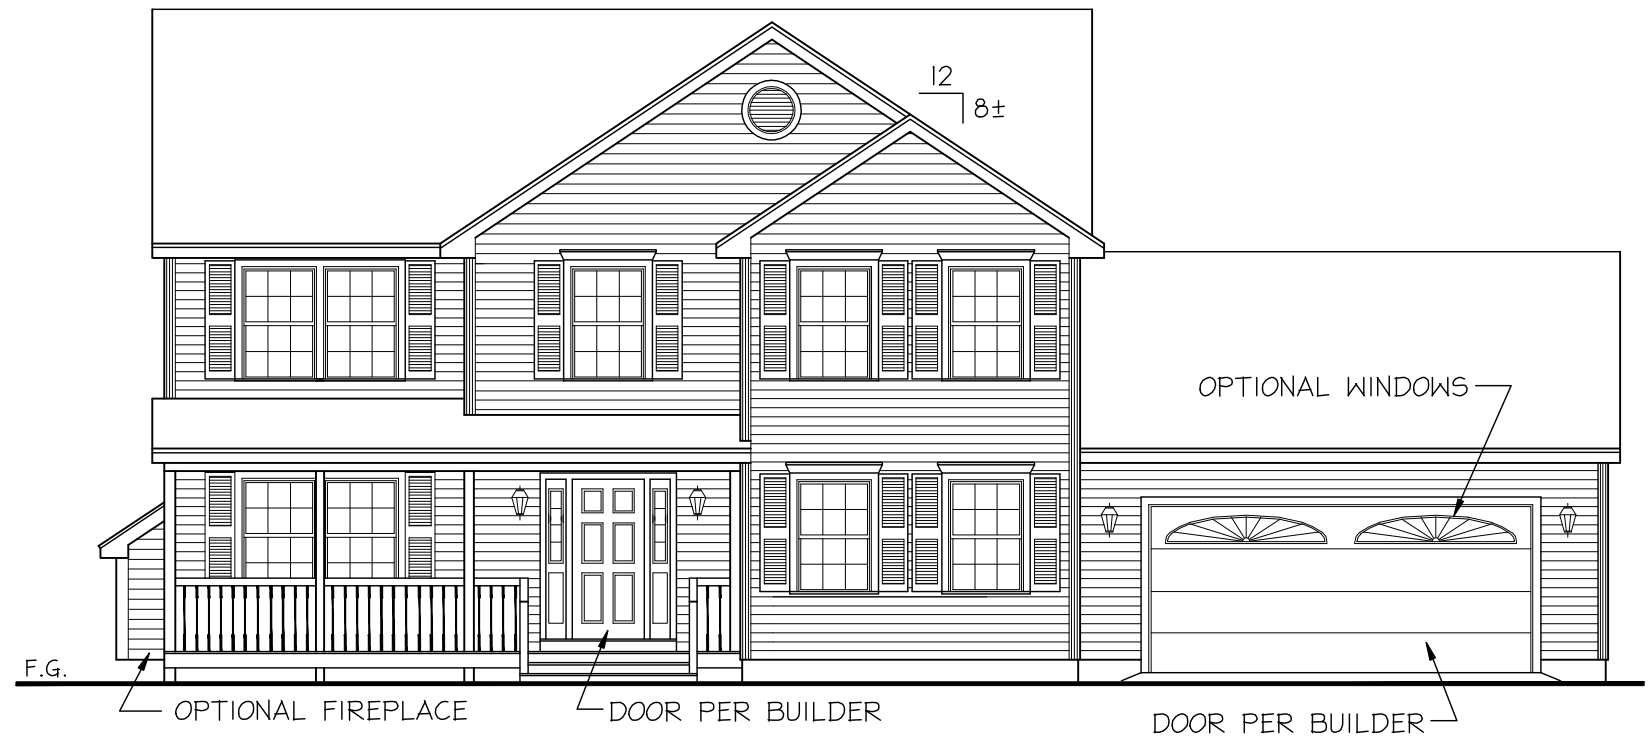


FRONT ELEVATION



RIGHT SIDE ELEVATION

NOTE:
ALL NOTES AND DIMENSIONS
ARE SUBJECT TO CHANGE
ACCORDING TO LOCAL CODES,
BUILDING REQUIREMENTS, AND
SITE CONDITIONS. CALCULATED
DIMENSIONS TAKE PRECEDENCE
OVER SCALED DIMENSIONS.

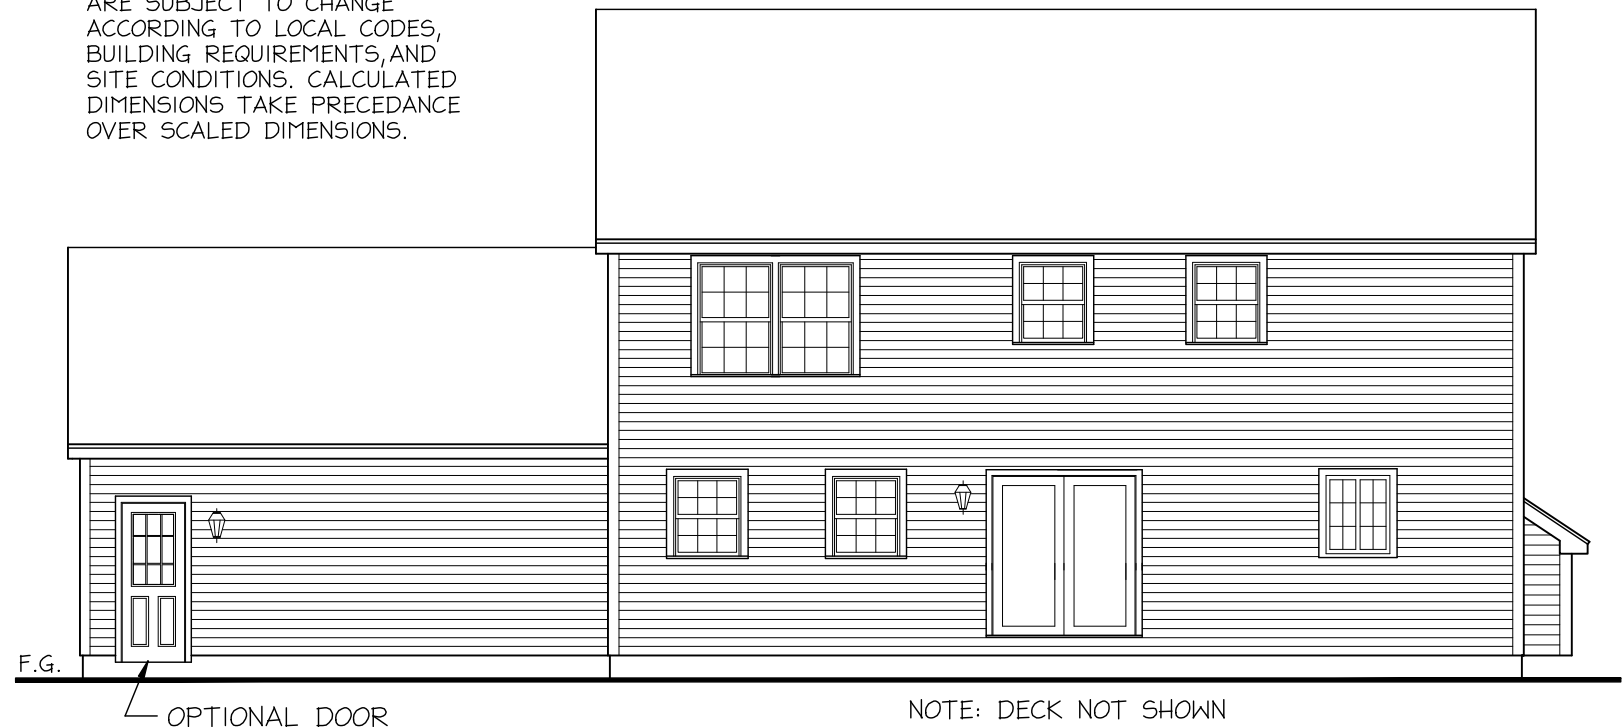

REAR ELEVATION

NOTE:
FINAL GRADE TO BE
FIELD VERIFIED.

DOROTHY DRIVE
130 PARKER STREET
LAWRENCE, MA 01841

ELEVATIONS
THE SPRINGFIELD 2

PLAN S.F.

1ST FLR = 1095
2ND FLR = 1095
TOTAL = 2190


CUSTOMER:

DATE:
05-19-20

SCALE:
1/8" = 1'-0"

A-1

SHEET #:
1 OF 6

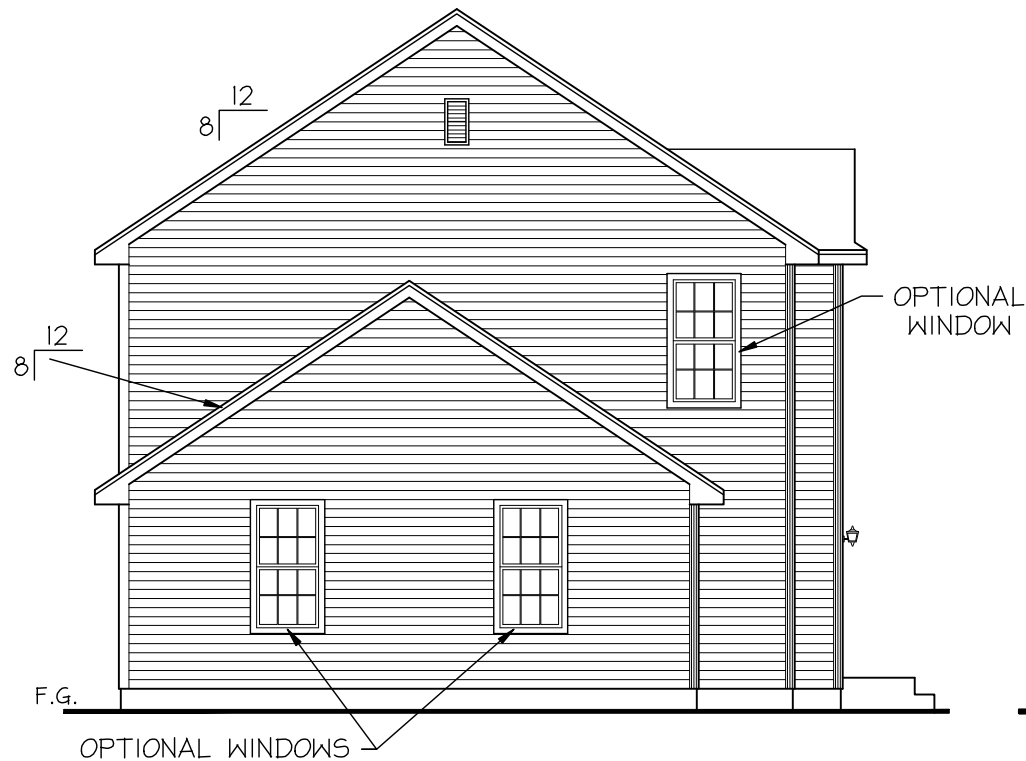


LEFT SIDE ELEVATION



FRONT ELEVATION



RIGHT SIDE ELEVATION

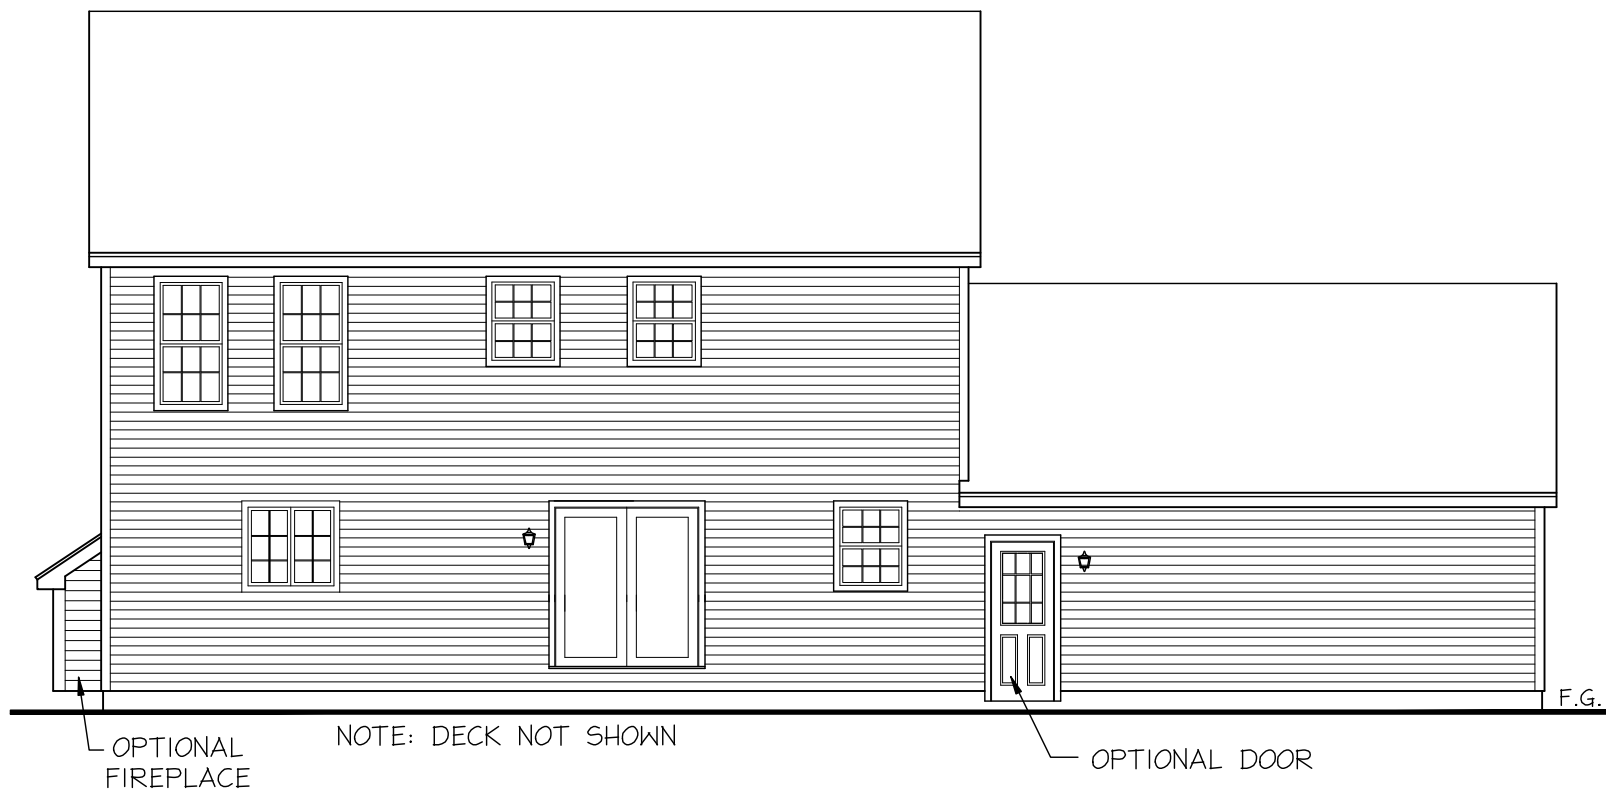

REAR ELEVATION

BROOKLINE

ELEVATIONS
THE WINCHESTER SERIES
WINCHESTER 1 - 36' x 28'


PLAN S.F.
1ST FLR = 1028
2ND FLR = 1028
TOTAL = 2056

CUSTOMER:
36' x 28'
CUSTOM
FRONT-LOAD
GARAGE

DATE:
10-08-20

SCALE:
1/8"=1'-0"


A-1
SHEET #:
1 OF 6

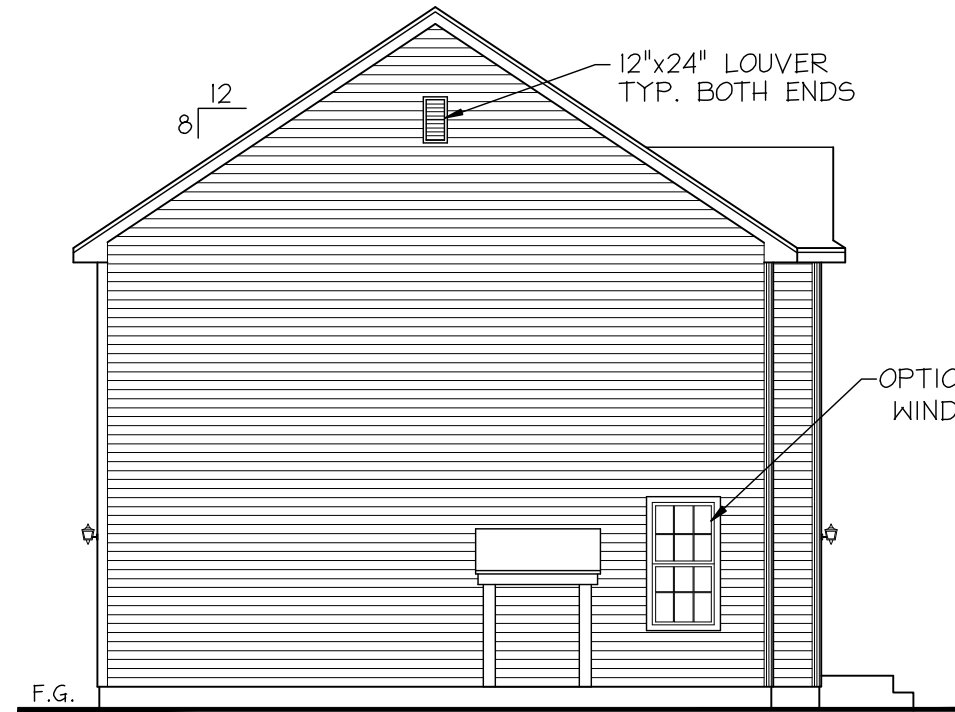


LEFT SIDE ELEVATION



FRONT ELEVATION

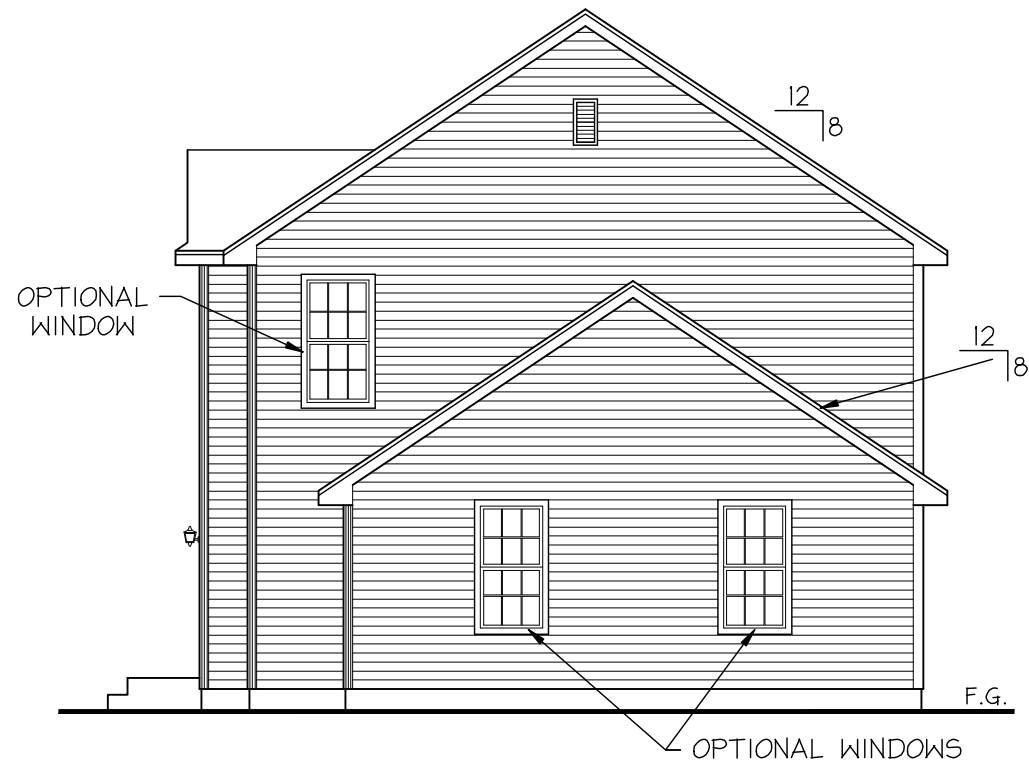

RIGHT SIDE ELEVATION

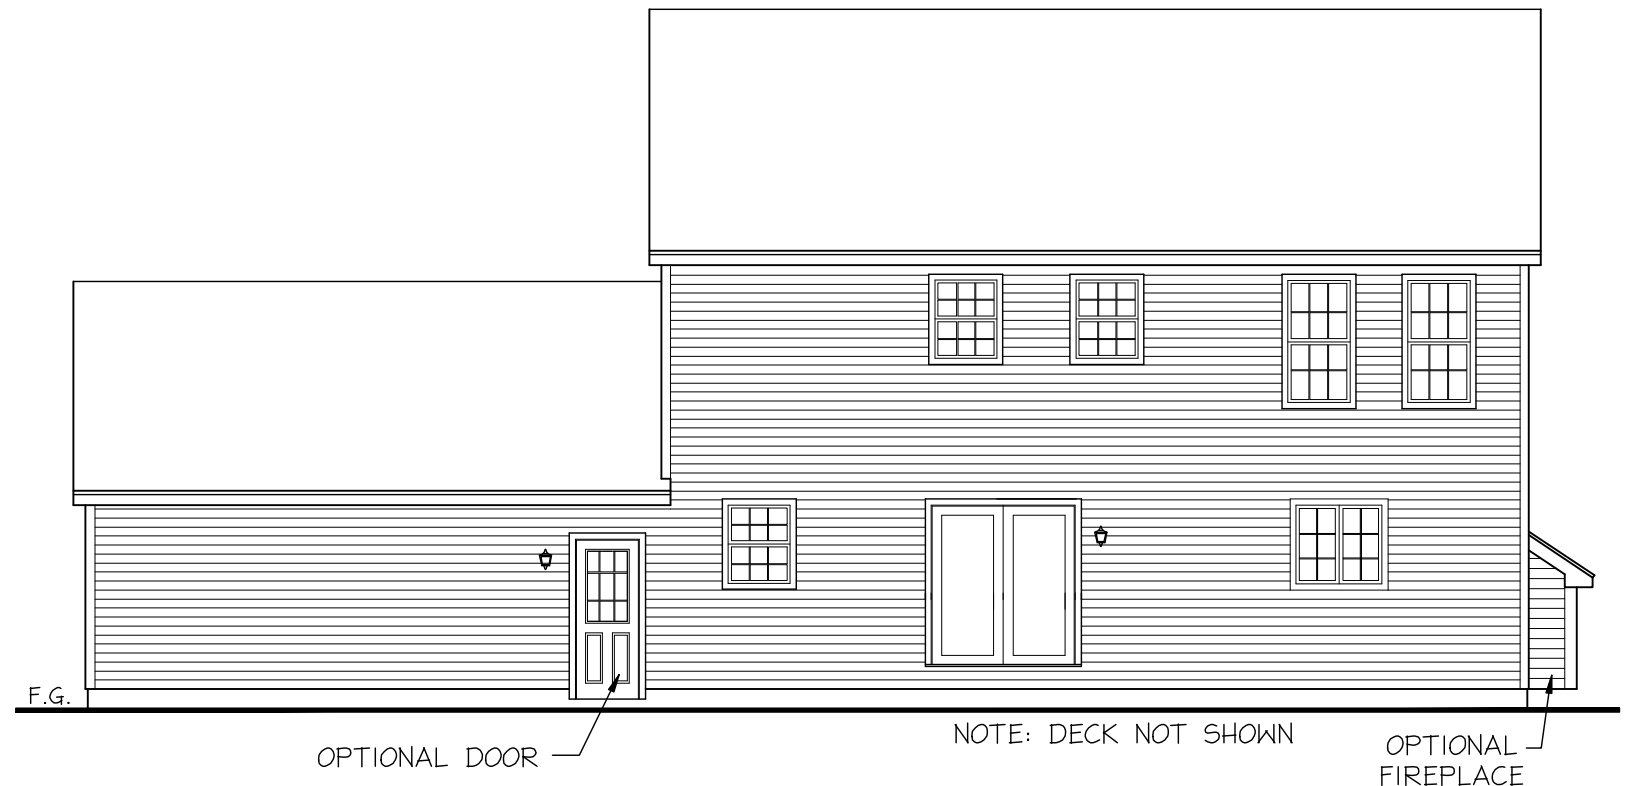

REAR ELEVATION

BROOKLINE

ELEVATIONS
THE WINCHESTER SERIES
WINCHESTER 1 - 36' x 28'

PLAN S.F.
1ST FLR = 1028
2ND FLR = 1028
TOTAL = 2056

CUSTOMER:
36' x 28'
CUSTOM
FRONT-LOAD
GARAGE

DATE:
10-08-20

SCALE:
1/8" = 1'-0"

A-1

SHEET #:
1 OF 6