



# CITY OF CONCORD

Code Administration

37 Green Street • Concord, New Hampshire 03301 • 225.8580 • Fax 225.8586

## APPLICATION TO ERECT A SIGN

Permit # \_\_\_\_\_

1) Address where sign is to be erected: 116 NORTH MAIN STREET

2) **Message as shown on sign:**

LIBERTY UTILITIES

3)	<u>Property Owner Information</u>	<u>Sign Installer Information</u>	<u>Sign Owner Information</u>
Name >	MARK CIBOROWSKI	BARLO SIGNS/JENN ROBICHAUD	LIBERTY UTILITIES
Address >	18 NORTH MAIN ST	158 GREELEY	116 NORTH MAIN ST
City/State/ Zip >	CONCORD NH 03301	HUDSON NH 03051	CONCORD NH 03301
Phone(s) >		603 882 2638 X 333	
E-mail >		JENN@BARLOSIGNS.COM	

4) Property Information:

CPB	18'6"	ft	N/A	ft
Zone	Building Frontage		Lot Frontage	

5) Type of Sign:

☒ New   ☐ Relocation   ☐ Replacement

☐ Freestanding   ☐ Monument

☒ Wall   ☐ Projecting   ☐ Window   ☐ Awning   ☐ Roof   ☐ Marquee   ☐ Marker

5) Materials to be used: PLEXI

6) How & to what is sign supported: ANCHOR BOLTS

7) Dimensions of sign:

26" CIRCLE					3 SF
10" ft	x	8'3" ft	equals	7 SF	10 SF sf
Length		Height		Total	

8) Height Overall:      Ground to bottom of sign 10'9" ft      Ground to top of sign 12'10" ft

9) Illumination:    ☒ None    ☒ External    ☐ Internal    Internally illuminated signs are NOT permitted in CVP, IS, UT or any Residential Zones

NO CHANGE- EXISTING

10) Does sign project over public property or sidewalk?    ☒ No    ☐ Yes\* > \* \_\_\_\_\_ ft    in

11) How far back is leading edge of sign from any curb face? \_\_\_\_\_

NOTE: Any applicant for a permit to locate a projecting sign over a public right-of-way, in accordance with this Ordinance, shall file with the Code Administrator, a certificate of insurance indemnifying the City of Concord against any form of liability in a minimum amount as specified by the Finance Director. No permit shall be issued prior to the receipt of said certificate and the permit shall be valid only so long as the certificate remains in effect. The policy shall provide for advance notification to the Code Administrator in the event of cancellation. If the policy should lapse or be cancelled, the applicant shall remove the sign immediately. (Article 28-6-11.a)

12) Does the sign require Design Review?    ☒ \*Yes    ☐ No    Historic District Review?    ☐ Yes    ☒ No

\*Design review is **required** per Article 28-6-9.f, if any of the following apply:

- The sign is to be located in a Performance (P) District
- The Development requires Major Site Plan Review, Article 28-9-4.d.1
- The sign area is greater than the maximum in Column 1 of Table 28-6-9.a
- The sign is the second or third freestanding sign on a lot.

Continued  
on back →

ITEM A - FCO LETTERS WITH BACKERS AND RACEWAY

APPROX. SCALE: 1/4"=1'-0"





EXISTING    APPROX. SCALE: 1/8"=1'-0"    Existing Background 39.27 SQ FT

**COLORS: COPY**  
BLACK FCOS WITH AVERY - GOLD MIRROR 1848S VINYL AND BLACK BACKERS.

SCOPE OF WORK		Sign Area: 10 SQ. FT.
REMOVE AND DISPOSE OF EXISTING SIGN FRAME M&I (1) 38"H X 17'-4 1/2"W OVERLAY FOR STOREFRONT. M&I (1) SET OF 26"OAH X 10'-9 3/8"OAL FCO LETTERS, PTM BLACK, WITH VINYL APPLIED TO FACES. FCOS ARE MOUNTED TO CONTOURED BACKER AND CUSTOM RACEWAY, PTM BLACK. (SEE PHOTO EXAMPLE ABOVE.) <b>SITE SURVEY REQUIRED TO VERIFY ALL MEASUREMENTS.</b> SEE ABOVE FOR COLOR SPECIFICATIONS - <b>ALL COLORS NEED TO BE VERIFIED BY CUSTOMER.</b> SEE SHEET 1.1.1 FOR MANUFACTURING SPECIFICATIONS.		

Job Name: Liberty Utilities		 <p>158 Greeley St., Hudson, NH 03051 (603) 882-2638 Fax (603) 882-7680 For Service: 800-227-5674</p>
Location: 116 North Main Street Concord, NH 03301		
Design Specifications Accepted By:	Drawn By: LP	
Client:	Sales Rep: BARN	
Landlord:	PM: KH	
	Date: 03/24/17	

PROJECT APPROVAL		<p>© COPYRIGHT 2017 THE BARLO GROUP THIS DESIGN CONCEPT IS THE PROPERTY OF THE BARLO GROUP. ALL PRODUCTION AND DUPLICATION RIGHTS ARE RESERVED BY THE BARLO GROUP. THIS PRINT IS DESIGNED FOR YOUR PERSONAL USE AND IS NOT TO BE USED OUTSIDE YOUR ORGANIZATION OR EXHIBITED IN ANY FASHION.</p> <div></div>
Design:	Date:	
Engineering:	Date:	
Estimating:	Date:	
Sales:	Date:	
Production:	Date:	
Installation:	Date:	

File Name: Liberty Utilities 170301982 CO 5-1a


**B-17-03-01982**

SHEET: 1.0.1




ITEM A - FCO LETTERS WITH BACKERS AND RACEWAY


SCALE: 1/2"=1'-0"

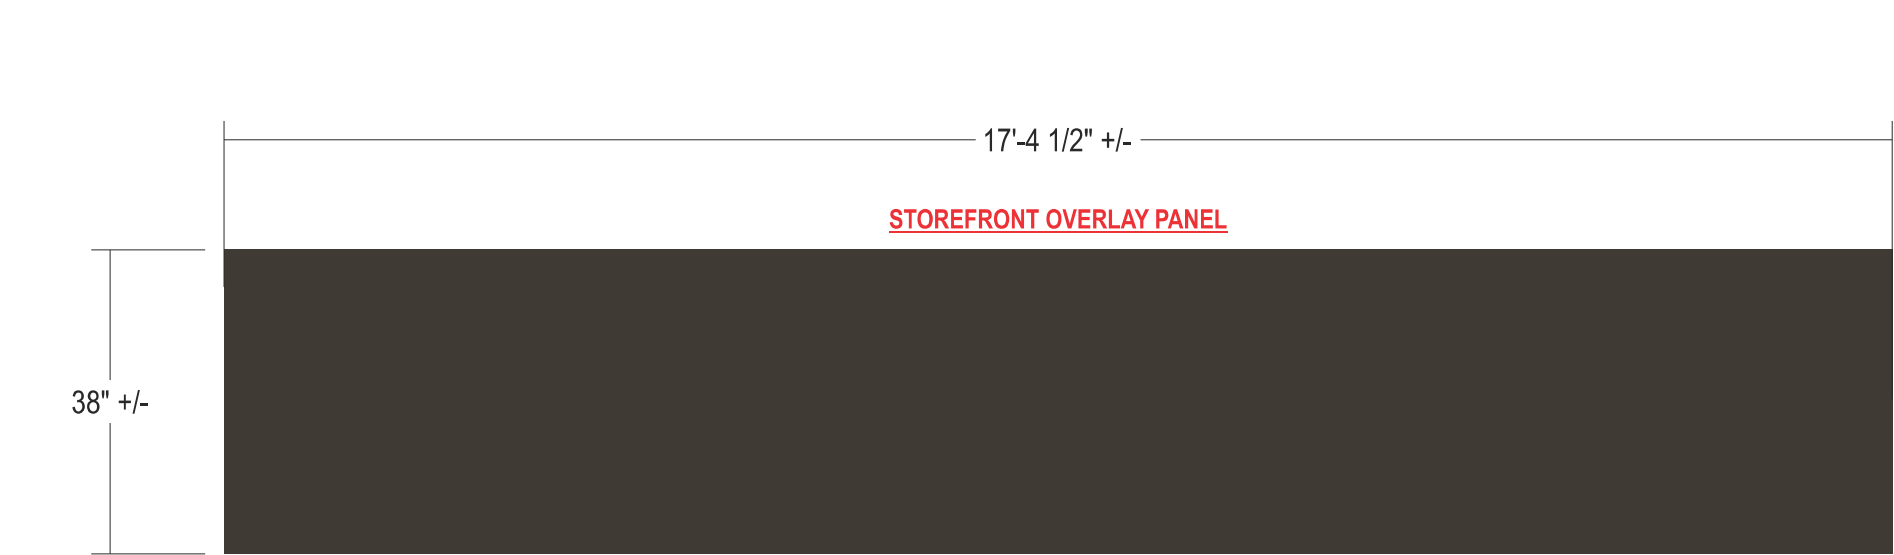


STOREFRONT OVERLAY PANEL

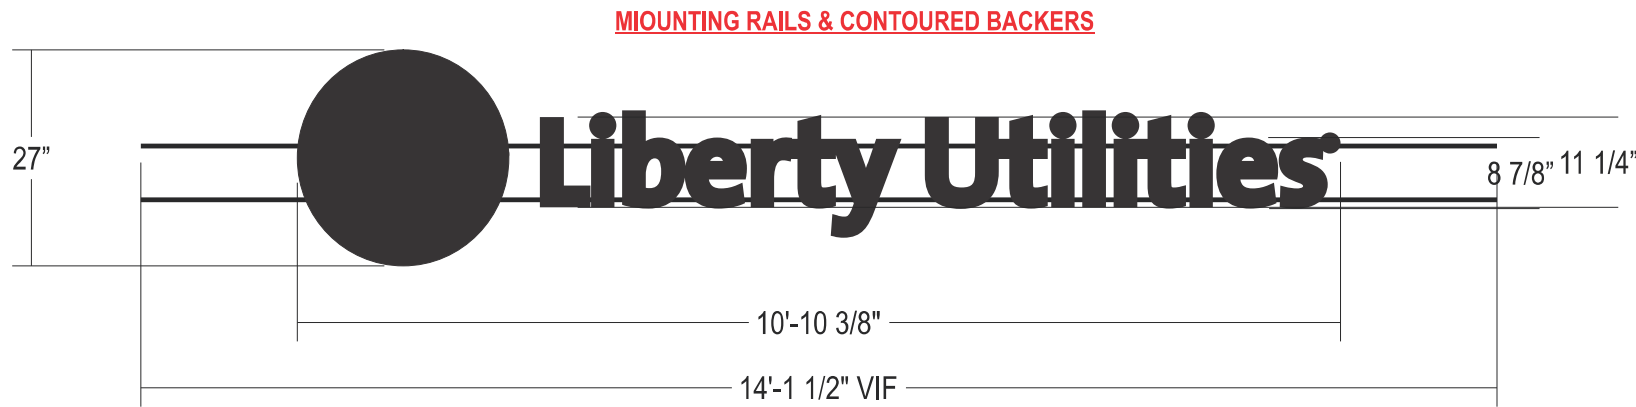



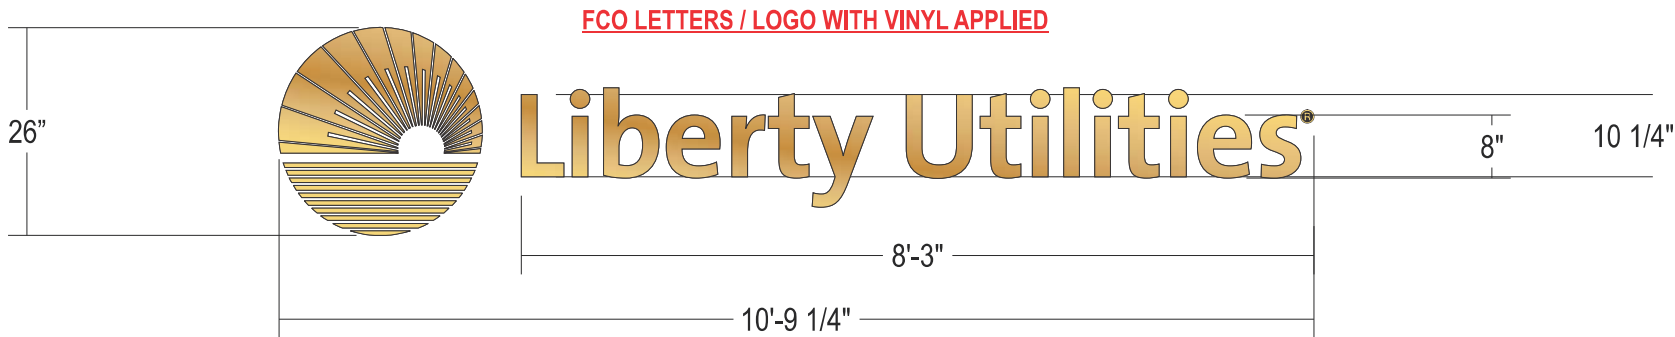

MIOUNTING RAILS & CONTOURED BACKERS

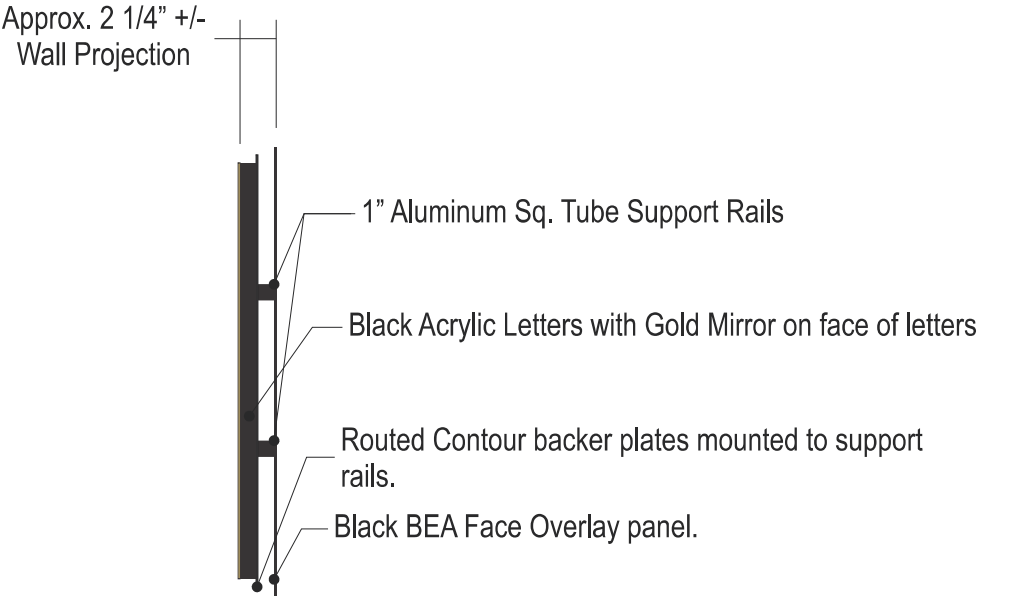



FCO LETTERS / LOGO WITH VINYL APPLIED



SIDE VIEW  
SCALE: 1"=1'-0"

Job Name: Liberty Utilities		<div>BARLO SIGNS</div> <div>158 Greeley St., Hudson, NH 03051 (603) 882-2638 Fax (603) 882-7680 For Service: 800-227-5674</div>	
Location: 116 North Main Street Concord, NH 03301			
Design Specifications Accepted By:		Drawn By: LP	
Client:		Sales Rep: BARN	
Landlord:		PM: KH	
		Date: 03/24/17	
PROJECT APPROVAL		© COPYRIGHT 2017 THE BARLO GROUP	
Design:                      Date:		THIS DESIGN CONCEPT IS THE PROPERTY OF THE BARLO GROUP. ALL PRODUCTION AND DUPLICATION RIGHTS ARE RESERVED BY THE BARLO GROUP. THIS PRINT IS DESIGNED FOR YOUR PERSONAL USE AND IS NOT TO BE USED OUTSIDE YOUR ORGANIZATION OR EXHIBITED IN ANY FASHION.	
Engineering:                      Date:		<div> Underwriters Laboratories Inc.®</div> <div> UNITED STATES SIGN COUNCIL</div> <div> INTERNATIONAL SIGN ASSOCIATION</div> <div> NATIONAL SIGN ASSOCIATION</div>	
Estimating:                      Date:			
Sales:                      Date:			
Production:                      Date:		File Name: Liberty Utilities 170301982 CO 5-1a	
Installation:                      Date:		<b>B-17-03-01982</b>	
		SHEET: 1.1.1	





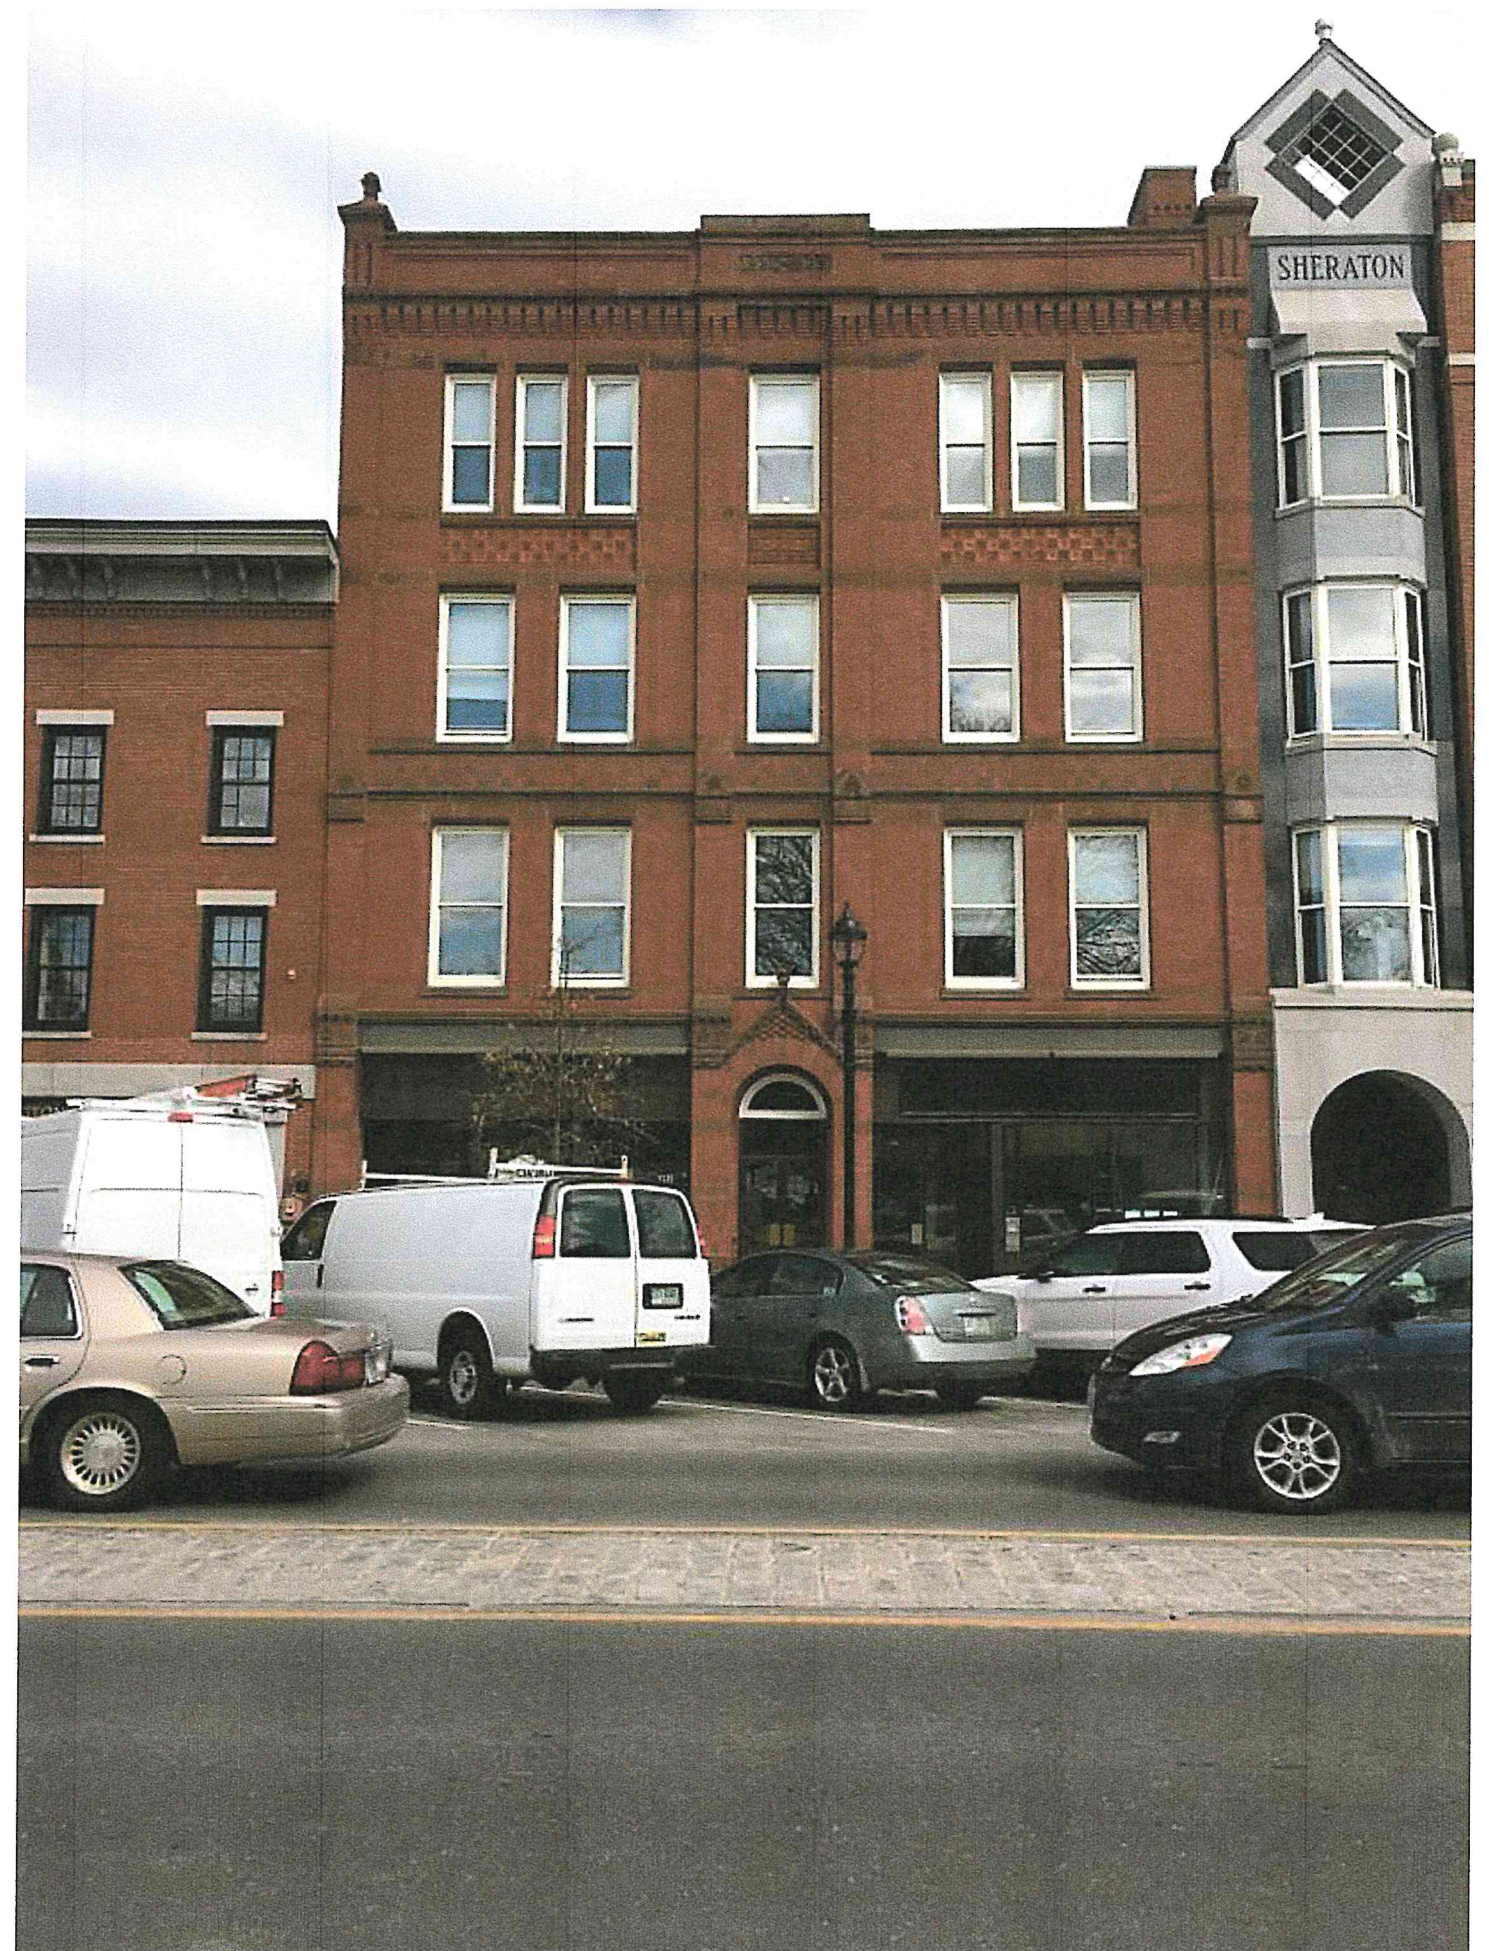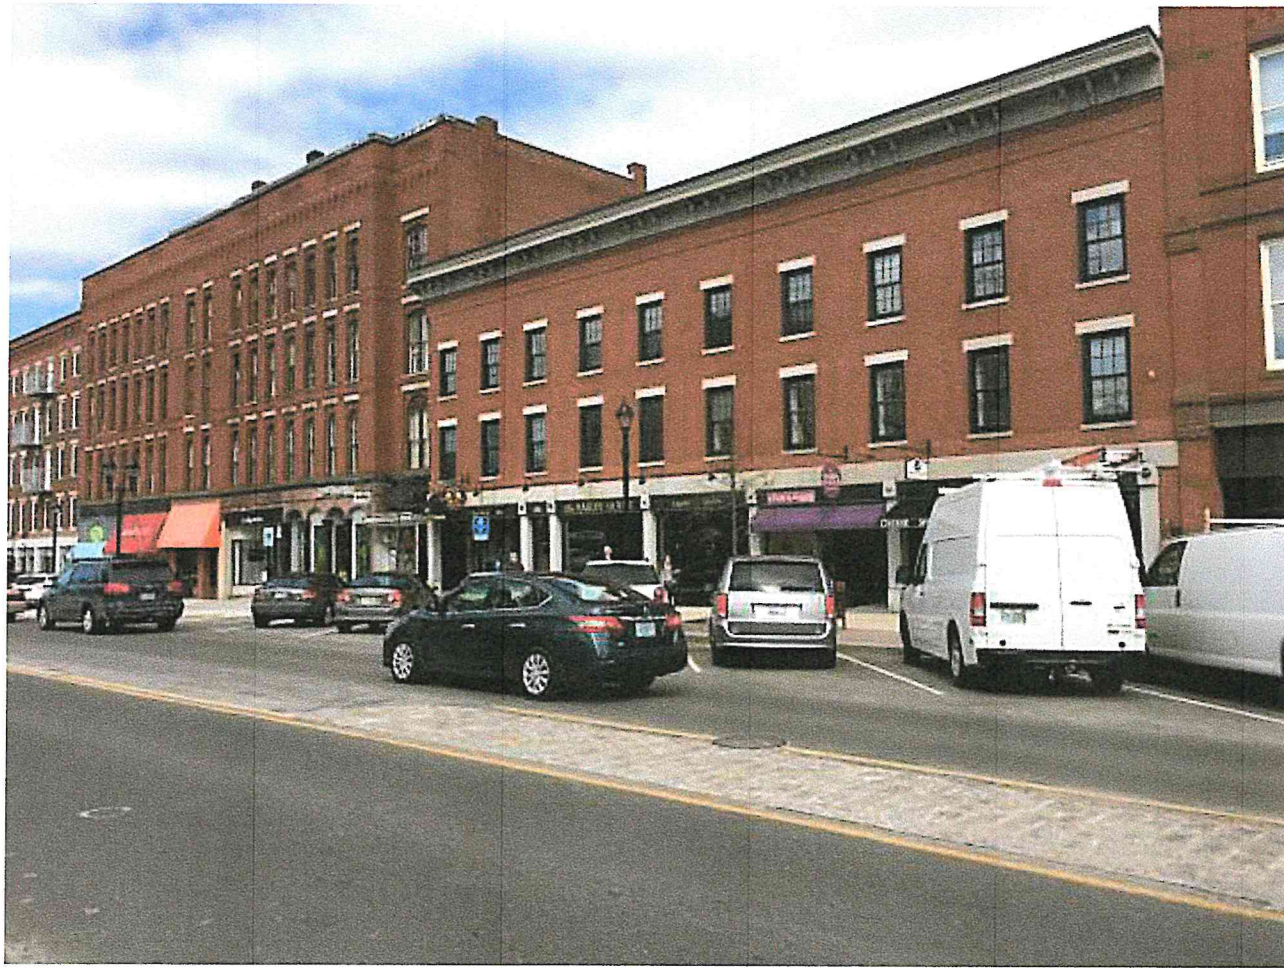





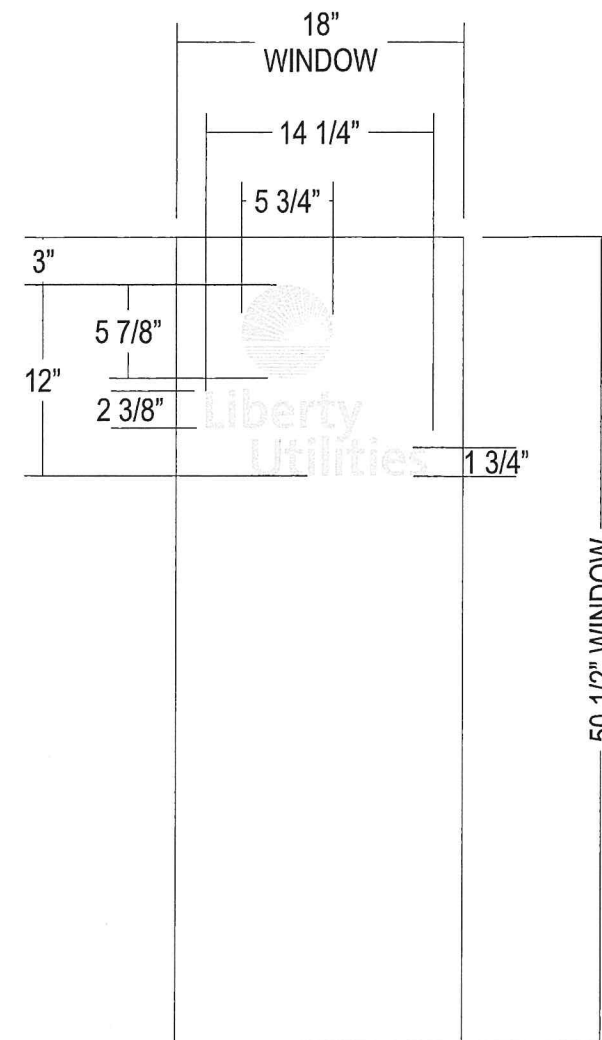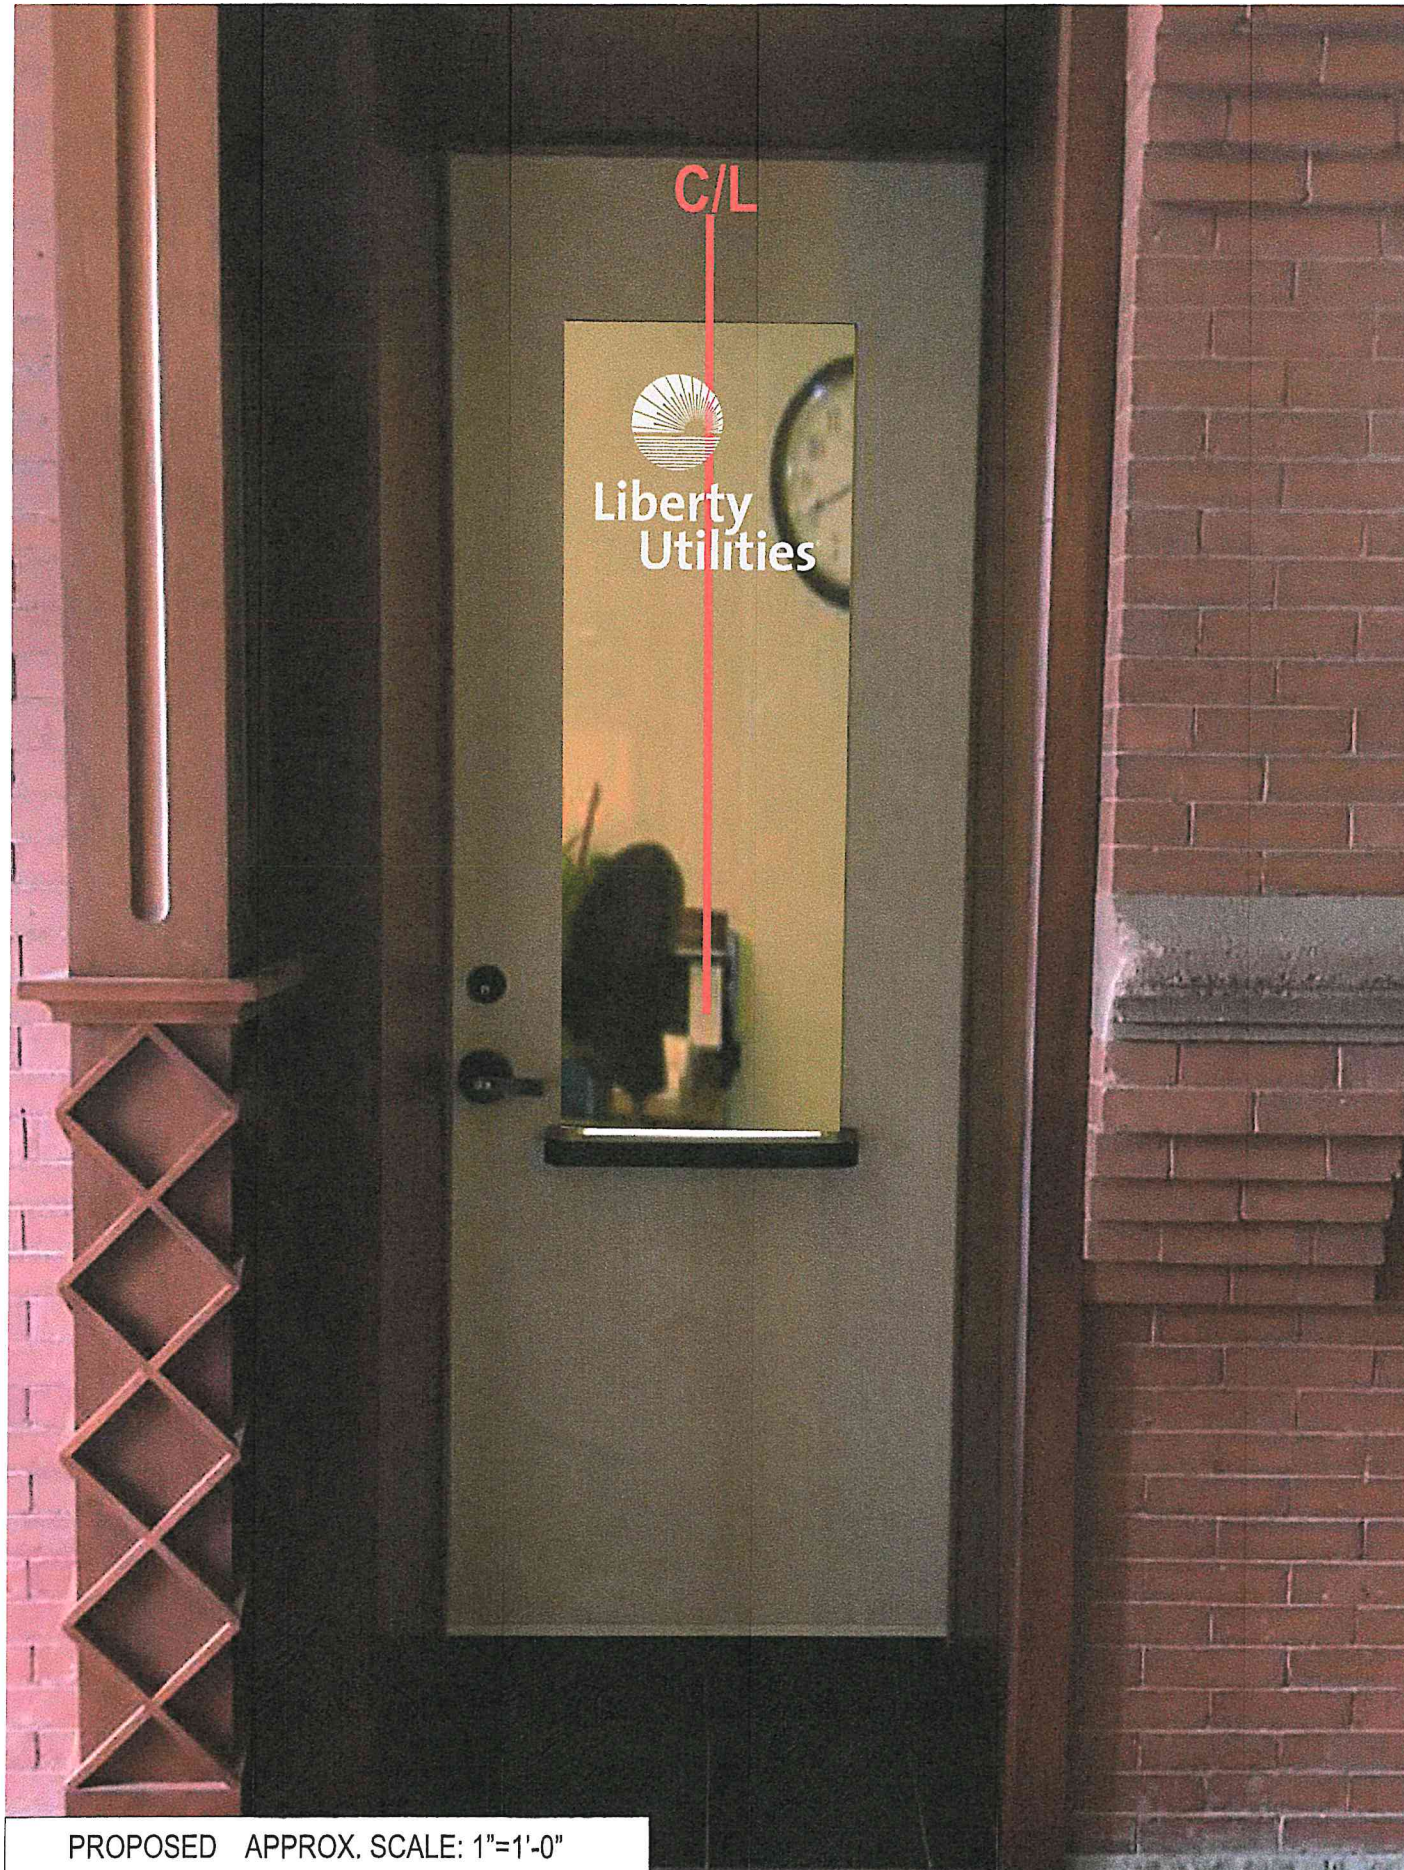


SCALE: 1"=1'-0"

JOB#: -----



<b>COLORS:</b> COPY					
<b>BACKGROUND:</b> GLASS DOOR					
<b>COPY:</b> 7725SE-324 FROSTED CRYSTAL					
<b>SCOPE OF WORK</b>			<b>Sign Area:</b> — <b>SQ. FT.</b>		
M&I (1) 12"H X 14-1/4"W VINYL WINDOW GRAPHIC - SUBSURFACE APPLIED TO INTERIOR GLASS DOOR.					
SEE ABOVE FOR COLOR AND MANUFACTURING SPECIFICATIONS. <b>ALL COLORS NEED TO BE VERIFIED BY CUSTOMER.</b>					
Job Name: Liberty Utilities			 158 Greeley St., Hudson, NH 03051 (603) 882-2638 Fax (603) 882-7680 For Service: 800-227-5674		
Location: 116 North Main Street Concord, NH 03301					
Design Specifications Accepted By:		Drawn By: LP			
Client:		Sales Rep: BARN			
Landlord:		PM: KH			
			Date: 03/24/17		
<b>PROJECT APPROVAL</b>			© COPYRIGHT 2017 THE BARLO GROUP		
Design:                  Date:			THIS DESIGN CONCEPT IS THE PROPERTY OF THE BARLO GROUP, ALL PRODUCTION AND DUPLICATION RIGHTS ARE RESERVED BY THE BARLO GROUP. THIS PRINT IS DESIGNED FOR YOUR PERSONAL USE AND IS NOT TO BE USED OUTSIDE YOUR ORGANIZATION OR EXHIBITED IN ANY FASHION.		
Engineering:              Date:			 Underwriters Laboratories Inc.®  UNITED STATES SIGN COUNCIL  VESA VIDEO ELECTRONICS STANDARDS ASSOCIATION  NATIONAL SIGNAGE ASSOCIATION		
Estimating:                Date:					
Sales:                     Date:					
Production:                Date:					
Installation:               Date:					
File Name: Liberty Utilities 170301982 CO 4-27					
<b>B-17-03-01982</b>			SHEET: 4.0		