


PLOTTED: 10/2/2017 5:33 PM

EXTERIOR FINISH SCHEDULE			
KEY	MATERIAL / MFG.	COLOR / NO.	NOTES
A1	EDGE METAL	A1 - SLATE GRAY A1a - SILVER METALLIC	SEE SPECIFICATIONS APPENDIX 'B'
A2	MODULAR BRICK	FIELD COLOR - SEE SPEC	FIELD AND TRANSOM WINDOW SILLS
A3	MODULAR BRICK	ACCENT COLOR - SEE SPEC	PILASTERS
A4	STOREFRONT	ANODIZED ALUM.	RE: DWG. A602
A5	MEMBRANE ROOFING	GRAY	AT BACK OF ALDI LOGO SIGN TOWER. FOOD MARKET SIGN TOWER AND CANOPY ROOF - SEE SPECIFICATIONS APPENDIX 'B'
A6	METAL SOFFIT PANELS	SOLID PANELS - SEE SPEC	RE: DWG. A301-A304
A7	EXTERIOR PAINT	PT-19 / CL-5	RE: DWG. A603
A8	FIBER CEMENT PANEL	VINTAGE WOOD CEDAR	PROVIDE PANEL JOINTS AS SHOWN ON DRAWINGS
A9	ALUMINUM COMPOSITE PANEL	A9 - BRIGHT SILVER	PROVIDE PANEL JOINTS AS SHOWN - PROVIDE ONE PIECE TIGHT FIT EXTRUDED MOLDING INSTALLATION SYSTEM WITH CENTER REVEAL TRIM BETWEEN PANELS AND J TRIM AT PANEL EDGES.
A10	MANUFACTURED MASONRY THIN STONE VENEER SYSTEM	SEE SPEC	WATER TABLE FIELD & TOWER PILASTERS
A11	BLRD-2	PT-19 / CL-4	RE: DWG A603
A12	BLRD-4	FACTORY FINISH - CHARCOAL	RE: DWG A603 WATER TABLE FIELD
A13	GUARD RAIL TYPE "A"	PT-19 / CL-5	RE: DWG A3/A503, A603
A14	GUARD RAIL TYPE "B"	PT-19 / CL-5	RE: DWG A3/A503, A603
A15	CART RAIL & STARTER POST	GALVANIZED	
A16	DOCK LEVELER / SEAL AND BUMPERS	LEVELER - FACTORY FINISH / SEAL AND BUMPERS - FACTORY FINISH - BLACK	PROVIDE BRICK BEHIND DOCK SEAL IN LIEU OF CAST STONE SILL
A17	CONTROL JOINT		MAX 30" OC RE: DWG. A504
A18	OVERFLOW SCUPPER	PT-19 / CL-5	RE: DWG C3/A503
A19	FOOD MARKET SIGNAGE	BY SIGN VENDOR	19'-0 3/8" w. x 2'-0" h.
A20	ALDI TOWER SIGN	BY SIGN VENDOR	7'-11 1/8" w. x 9'-5 1/2" h. SEE DETAIL D1/A504; VERIFY SIGN SIZE PRIOR TO FRAMING OPENING
A21	CRTB	NATURAL	RE: DWG A603 - SEE STRUCTURAL DWGS
A22	CAST STONE SILL	SEE SPEC	WATER TABLE TRIM
A23	PREFABRICATED SUN SHADE	SILVER POWDER COAT	MANUFACTURED BY C. R. LAURENCE; RE: DWGS A306, A505; ALIGN OUTRIGGERS w/ WINDOW MULLIONS BELOW
A24	KNOX BOX	FACTORY FINISH	CONFIRM TYPE AND LOCATION WITH LOCAL FIRE MARSHAL
A25	RTU SCREEN	SLATE GRAY	SEE SPEC
E1	EXIT DISCHARGE LIGHT	FACTORY FINISH	MOUNT @ 8'-0" A.F.F.
E2	WALL SCONCE	FACTORY FINISH	MOUNT @ 7'-6" A.F.F.
E3	WALL SCONCE	FACTORY FINISH	MOUNT AS DIMENSIONED ON DRAWING
E4	UTILITY METERING & C.T.	FACTORY FINISH	SEE ELECTRICAL DWGS
E5	EXTERIOR WALL PACK	FACTORY FINISH	MOUNT @ 12'-0" A.F.F.
E6	EXTERIOR DUPLEX RECEPTACLE	FACTORY FINISH	MOUNT @ 1'-6" A.F.F. IN 4" SQUARE J-BOX
F1	FIRE DEPT. CONNECTION	FACTORY FINISH	SEE FIRE PROTECTION DWGS
F2	MOTOR GONG	FACTORY FINISH	SEE FIRE PROTECTION DWGS
P1	HOSE BIB	FACTORY FINISH	SEE PLUMBING DWGS
F2	RPZ DISCHARGE	FACTORY FINISH	SEE PLUMBING DWGS
XX	STOREFRONT KEY	ANODIZED ALUMINUM	SHADED WINDOWS ARE SPANDREL - RE: DWG A602


SIGNAGE			
DESCRIPTION	QUANTITY	SQ. FT. PER SIGN	TOTALS
TOWER SIGN	2	74.9	149.8
NOT USED			0
TOTAL SIGNAGE			149.8
SIGNAGE IS SHOWN FOR REFERENCE ONLY AND SHALL BE UNDER SEPARATE PERMIT SUBMITAL			

Please note that the colors shown here are a graphical representation to show contrast in materials only. Due to the nature of electronic media, colors may vary depending on computer or printer used.


For review of actual colors, a material sample board should be created on a project specific basis.

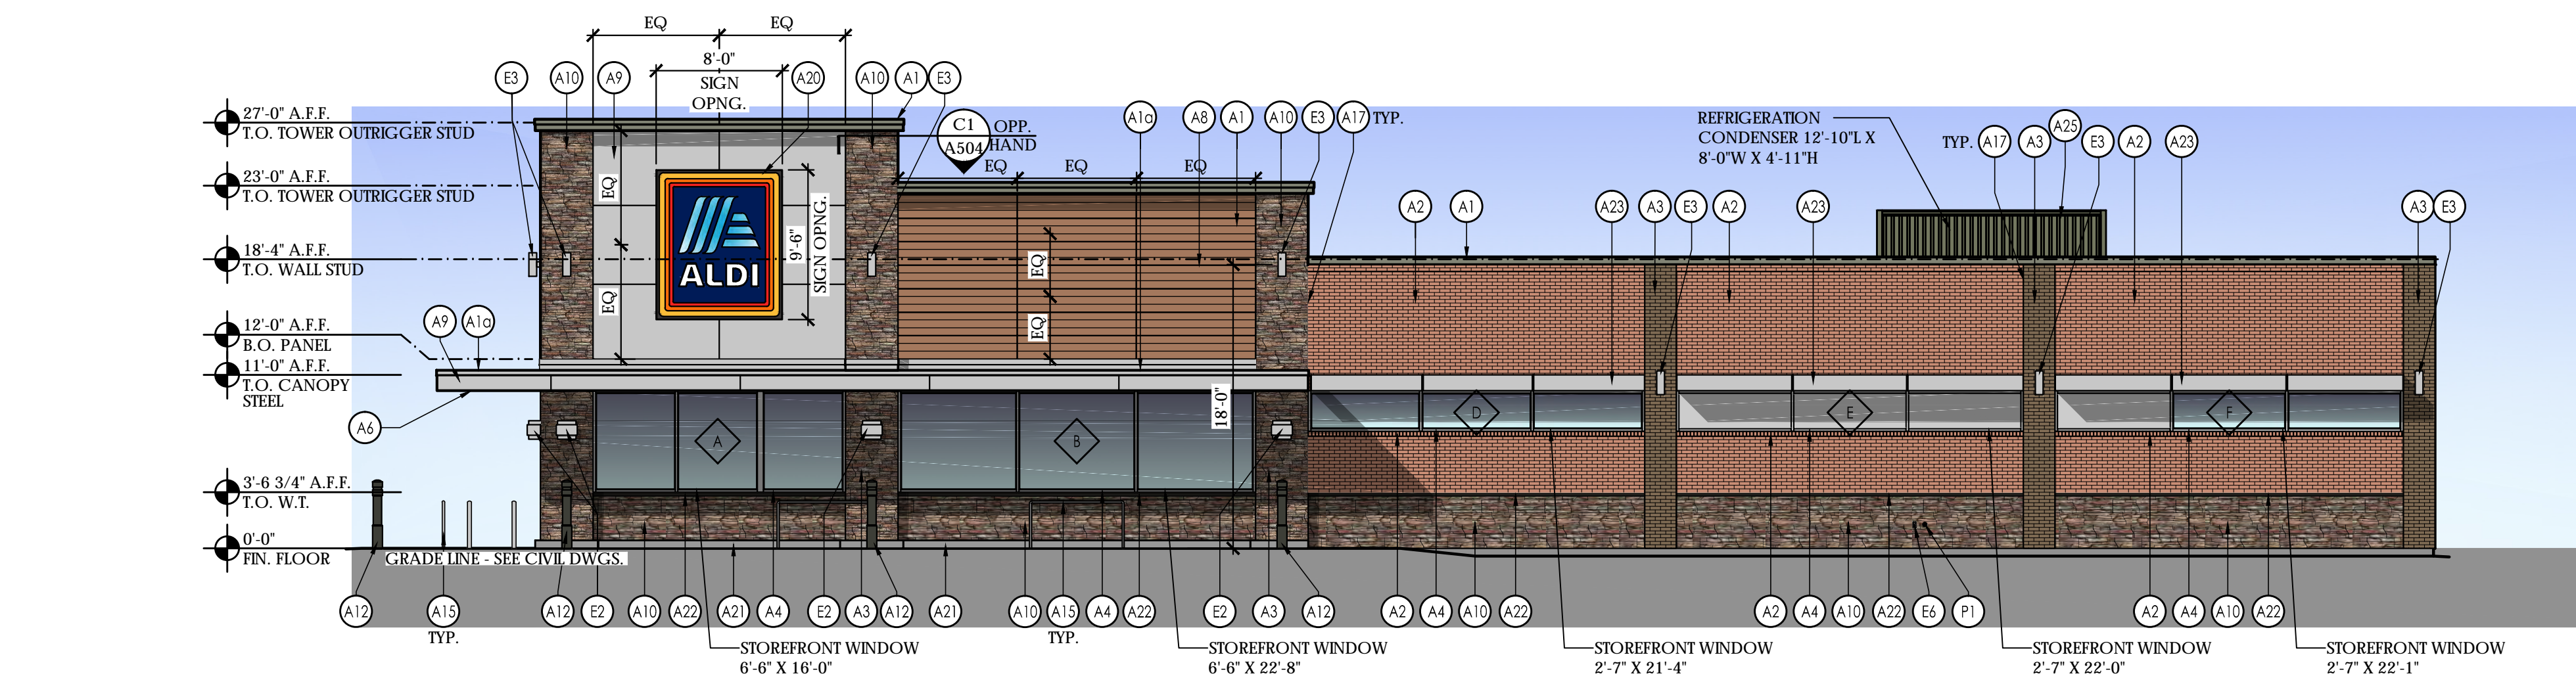


4 Side Elevation
SCALE: 1/8" = 1'-0"

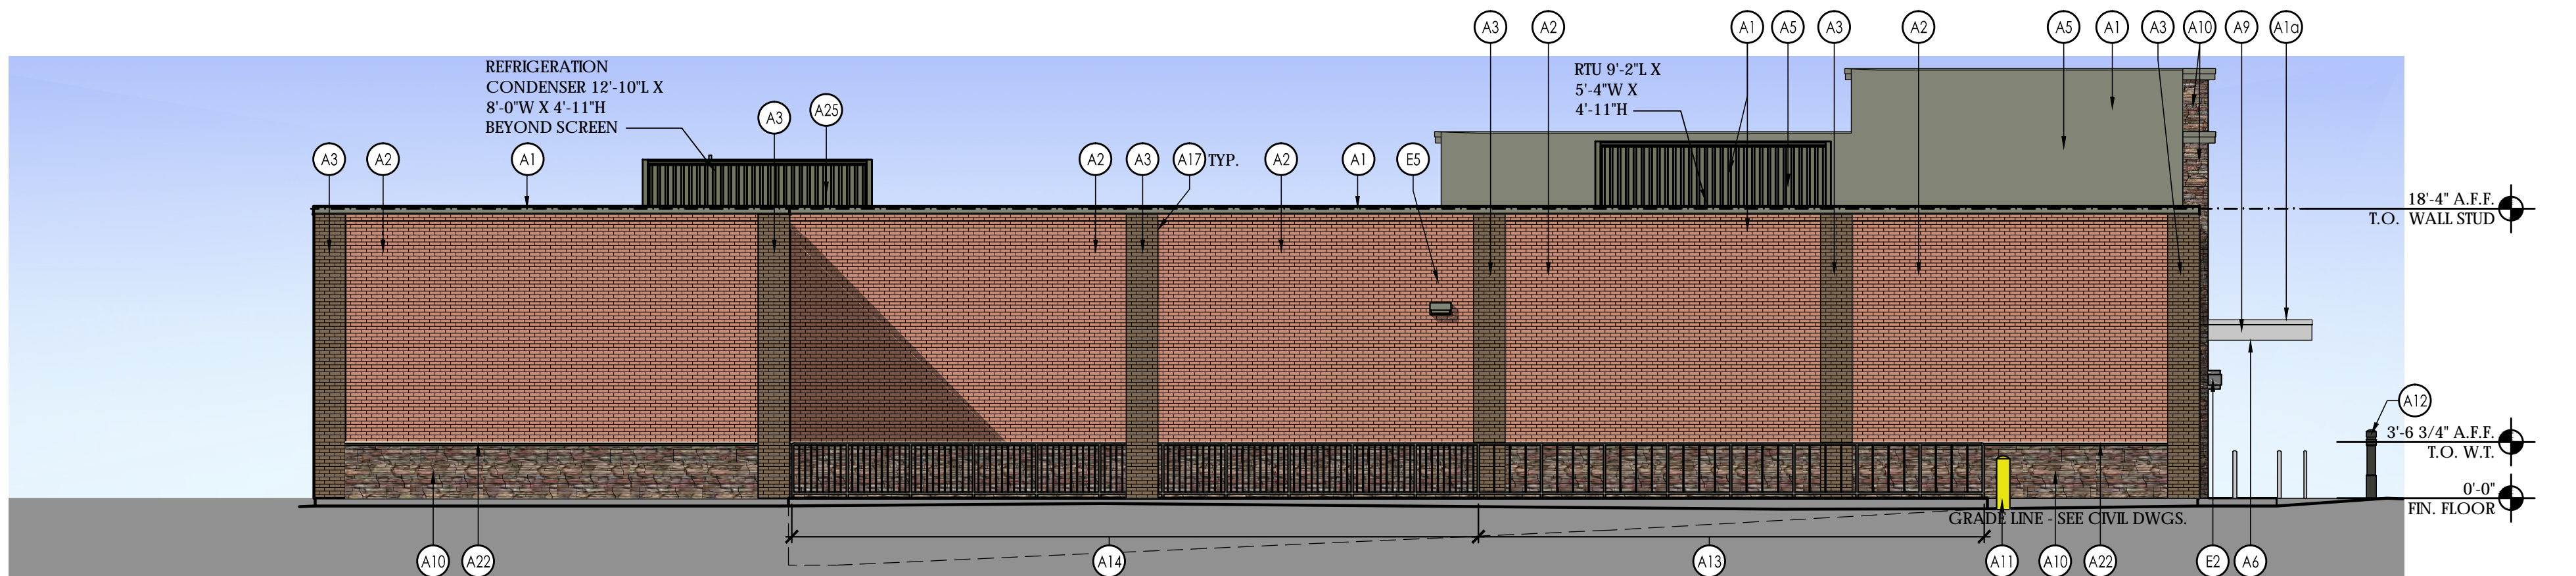

3 Side Elevation
SCALE: 1/8" = 1'-0"

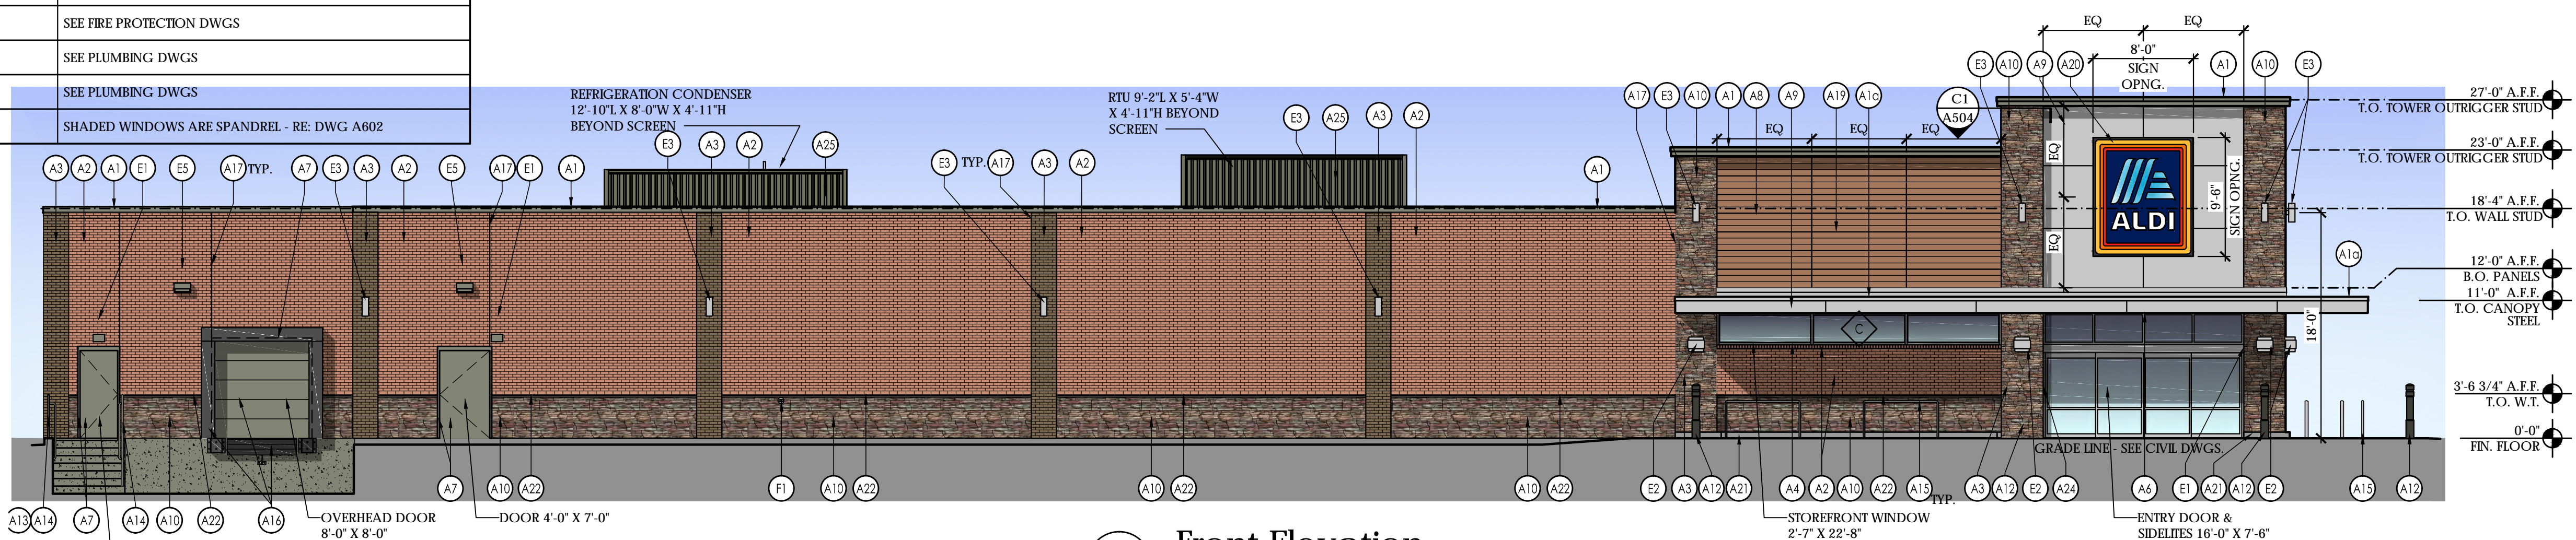

2 Front Elevation
SCALE: 1/8" = 1'-0"

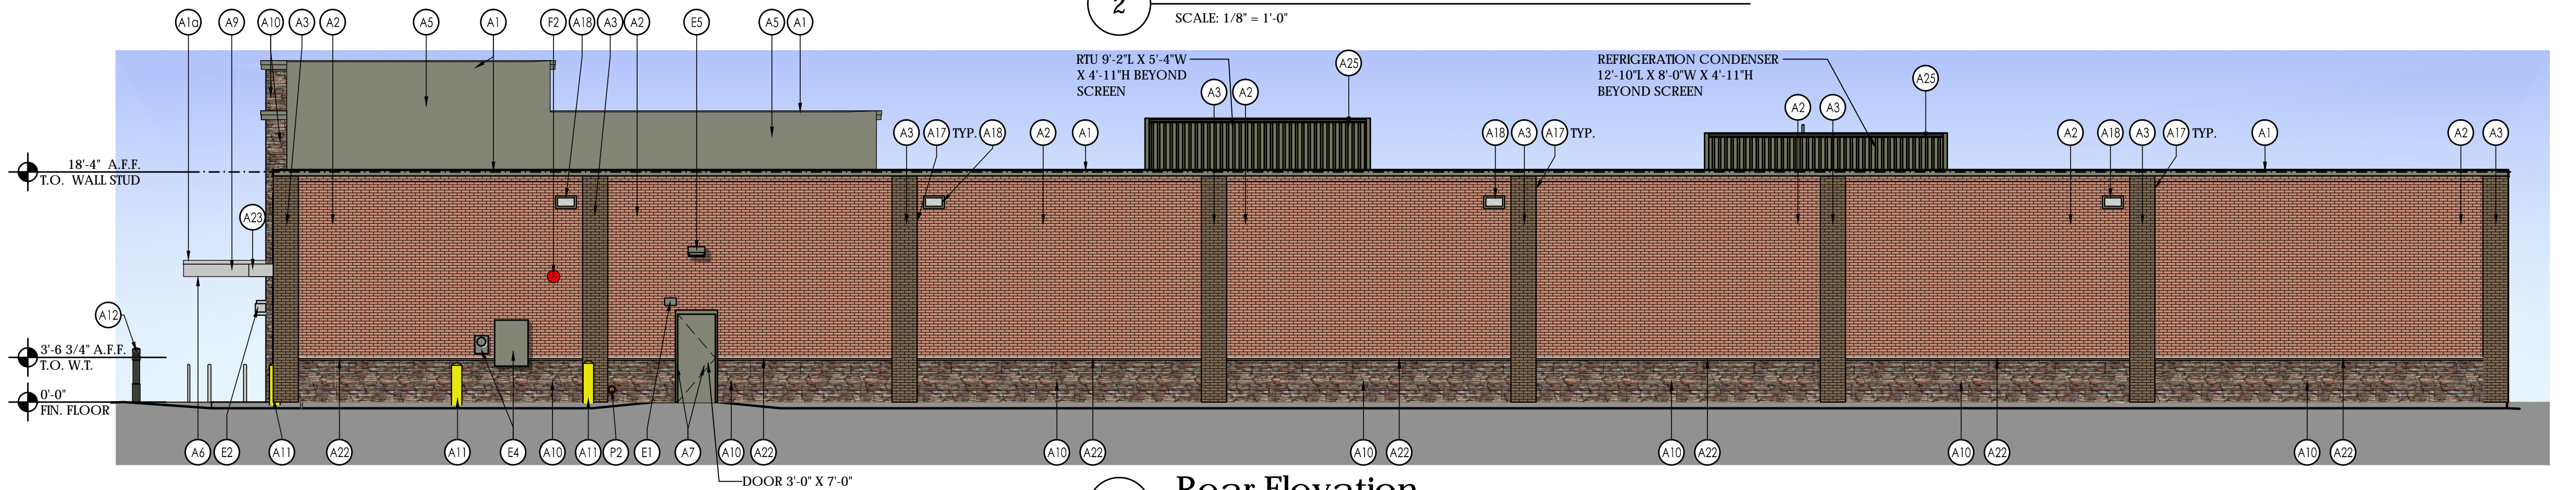


1 Rear Elevation
SCALE: 1/8" = 1'-0"

Issued:		Date:
A	Issued for Review	08/30/17
B	Issued for Review	09/29/17
C		
D		
E		
Revisions:		Date:
1		
2		
3		
4		
5		
6		
7		
8		
9		

Seal	Seal
PROJECT ARCHITECT/ENGINEER	DATE
PROJECT LEAD	DATE
PROJECT DESIGNER	DATE
Copyright © 2017 APD Engineering & Architecture, PLLC 415 NEW YORK AVENUE SUITE 200 NEW YORK, NY 10013	
Drawing Alteration It is a violation of law for any person, unless acting under the direction of licensed Architect, Professional Engineer, Landscape Architect, or Land Surveyor to alter any item on this document in any way. Any licensee who alters this document is required by law to affix his or her seal and to add the notation "Altered By" followed by his or her signature and the specific description of the alteration or revision.	
DO NOT SCALE PLANS Copying, Printing, Software and other processes required to produce these prints can stretch or shrink the actual paper or layout. Therefore, scaling of this drawing may be inaccurate. Contact APD E&A with any need for additional dimensions or clarifications.	


APD ENGINEERING & ARCHITECTURE, PLLC
615 Fishers Run
Victor, NY 14564
585.742.2222
585.924.4914 fax
www.apd.com

DRAWINGS ARE BASED ON ALDI VERSION 7.0 PROTOTYPE
RELEASED ON 02.08.17

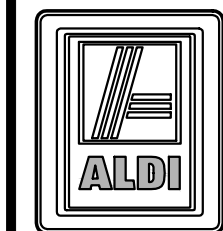
ALDI Inc.
Division Address
Division City, Division State, Zip
(XXX) XXX-XXX
(XXX) XXX-XXX fax

ALDI Inc. Store #: XX
Concord, NH
Loudon & Old Loudon Road
Concord, NH 03301
Memmack County
Project Name & Location:

Concept Exterior Elevations		Drawing Name:
Date: 05/11/17	Project No. 17-0276a	
Type: RHSD-V7		
Drawn By: RDM	CEE-3B	
Scale: As Noted	Drawing No.	