

FLOOR PLANS


SCALE: 1" = 10'-0"


06/26/2019


 \bigcirc LAVALLEE BRENSINGER ARCHITECTS

CONCORD HOSPITAL CONCORD HOSPITAL AMBULATORY HEALTH CARE BUILDING / BRIDGE CONNECTOR



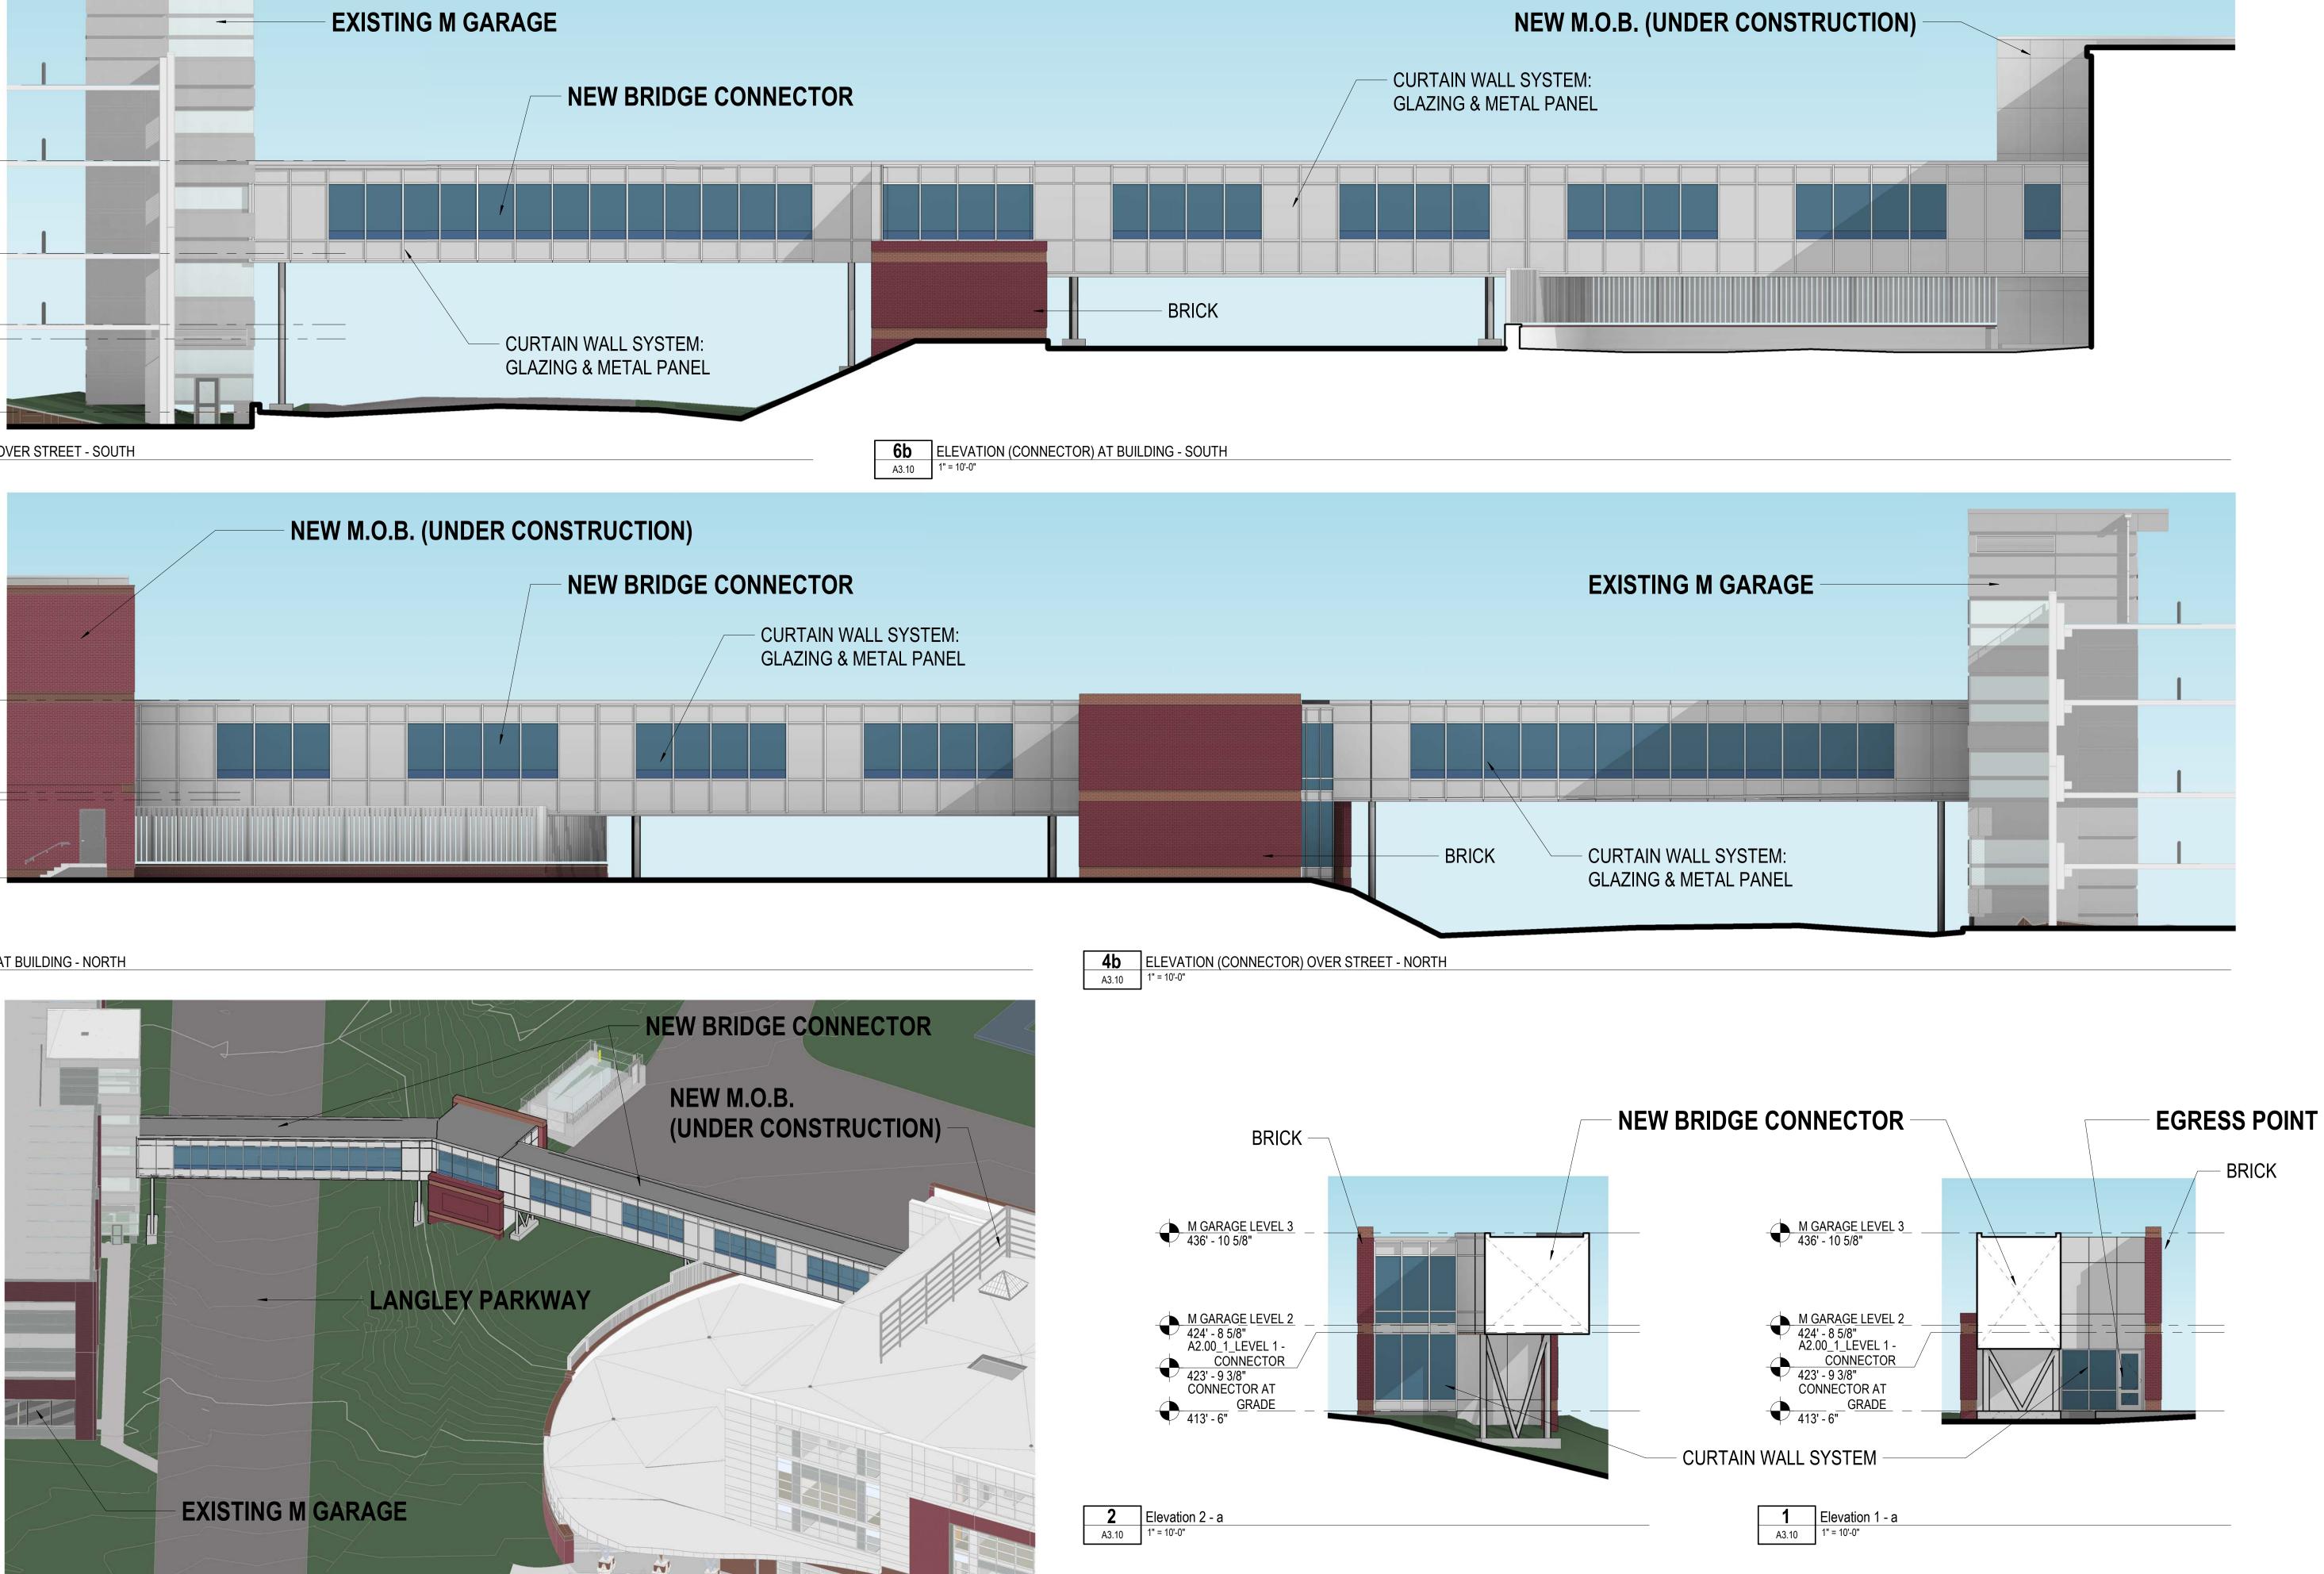

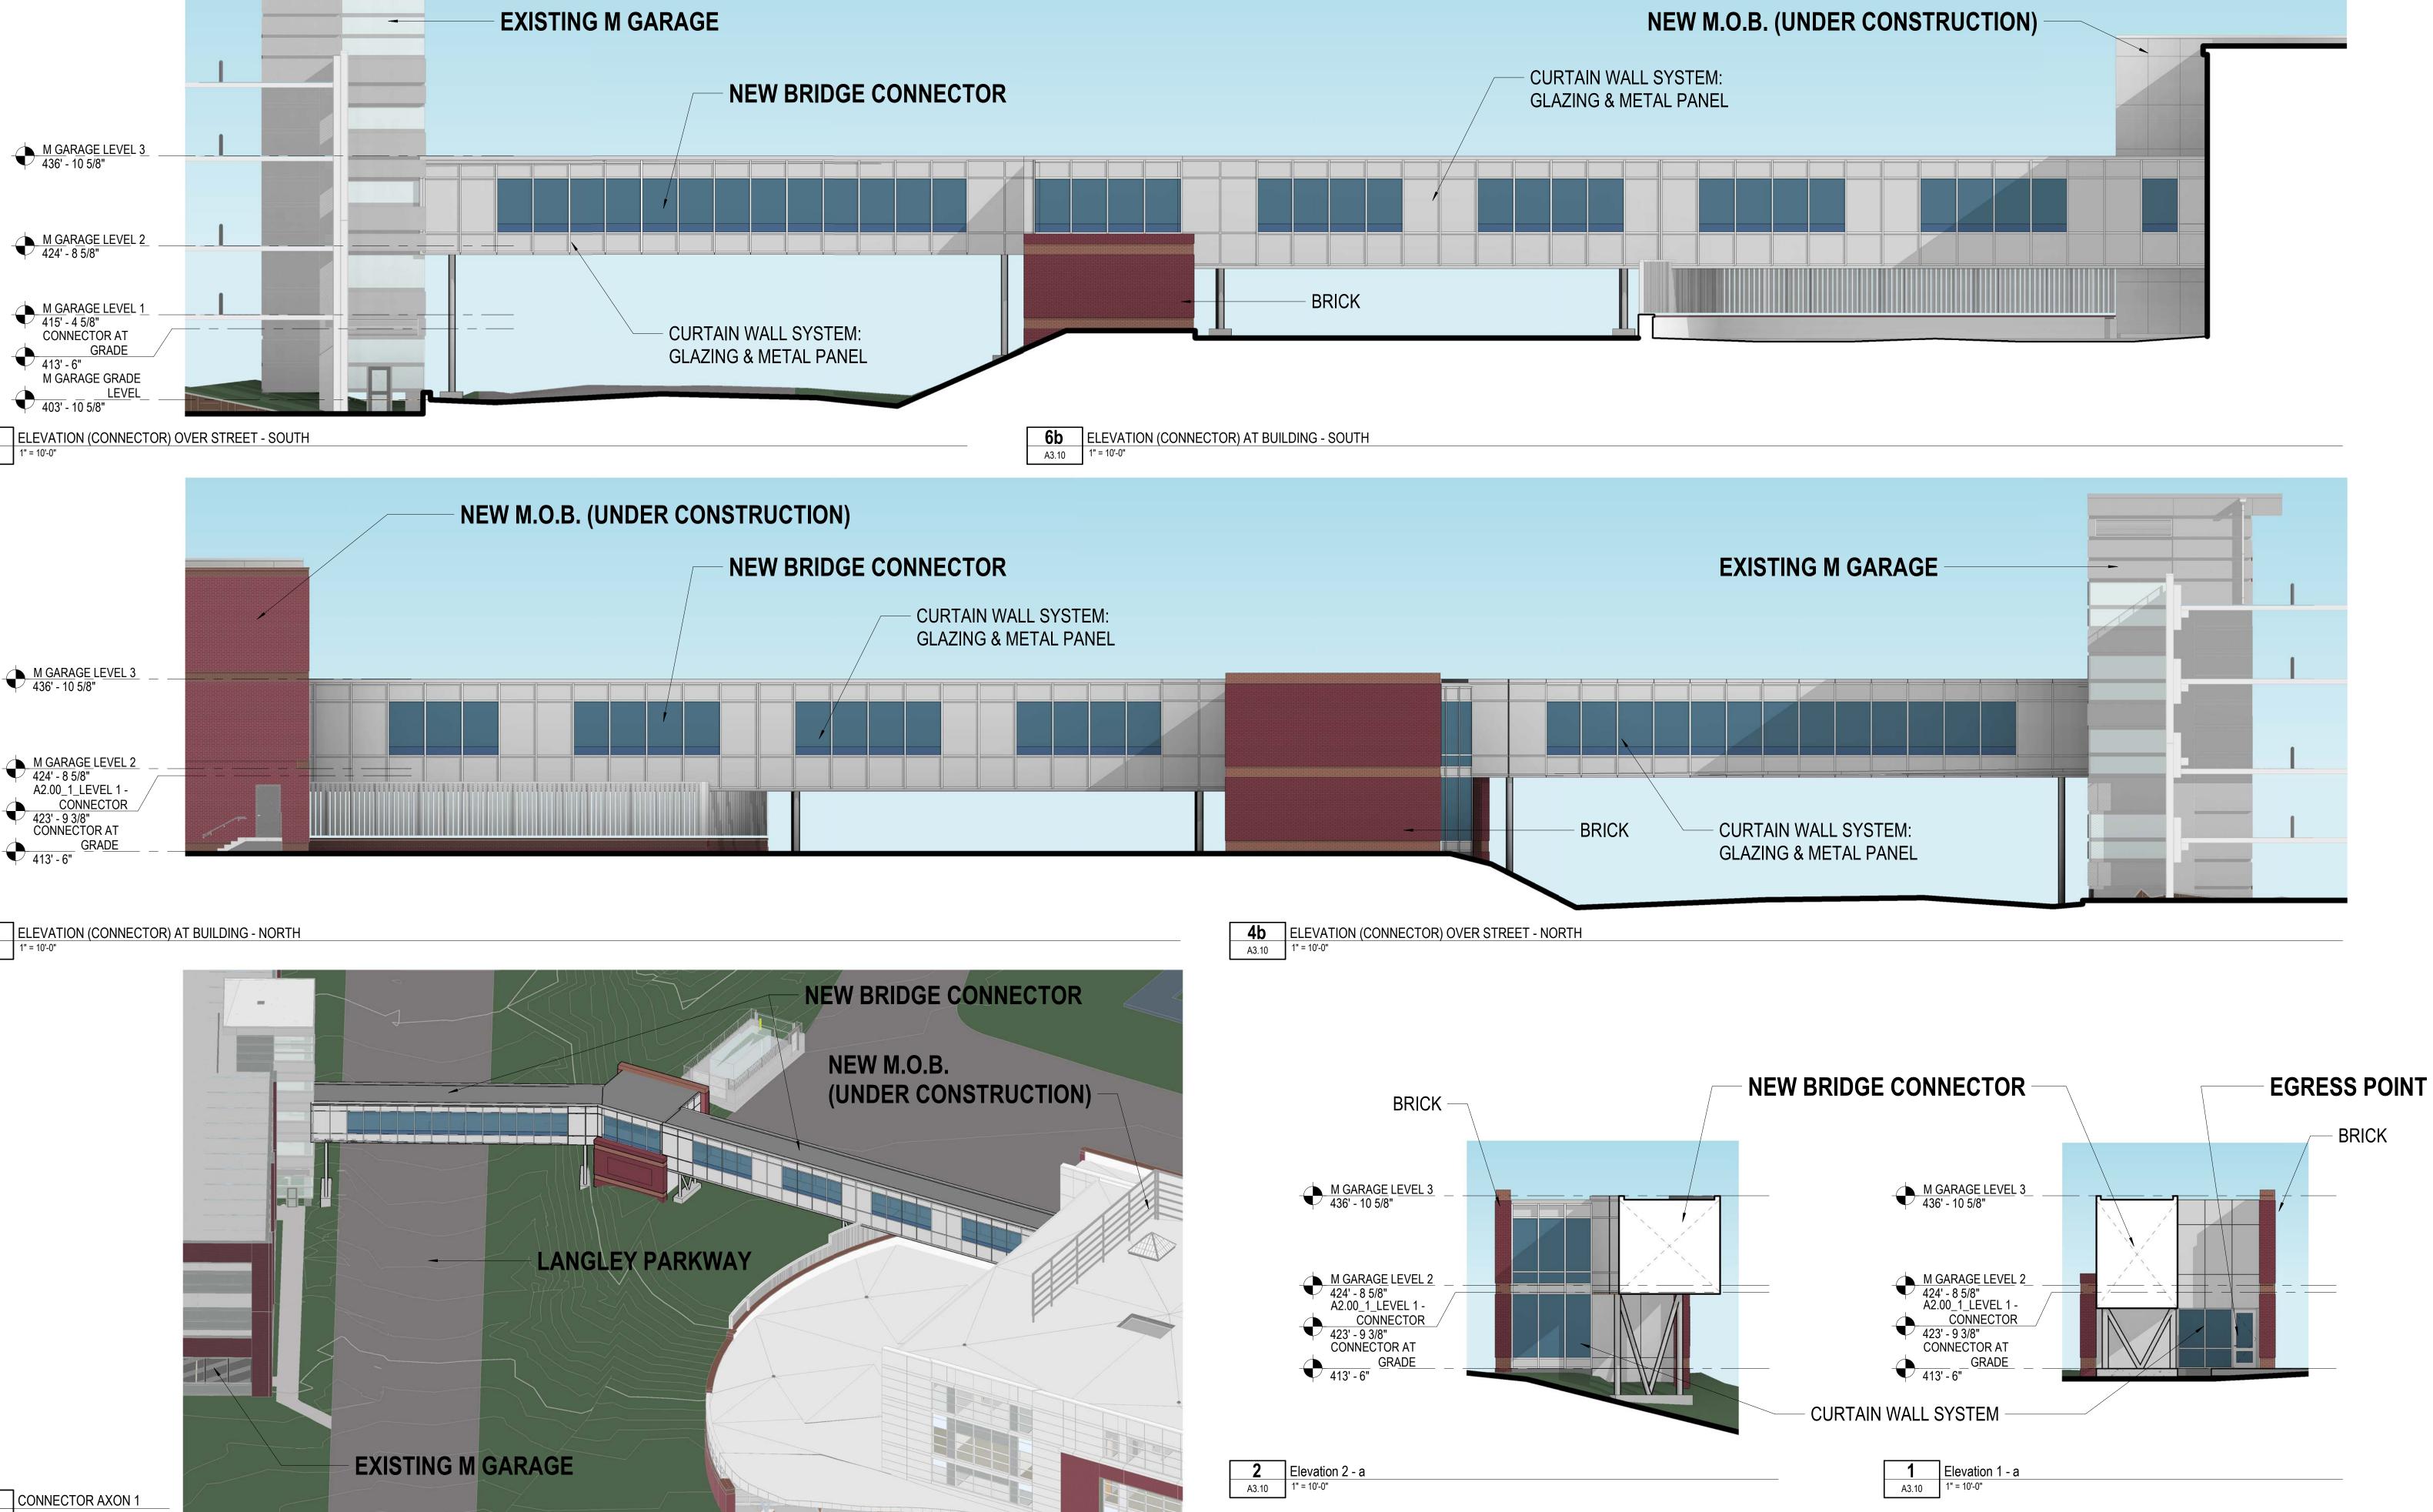

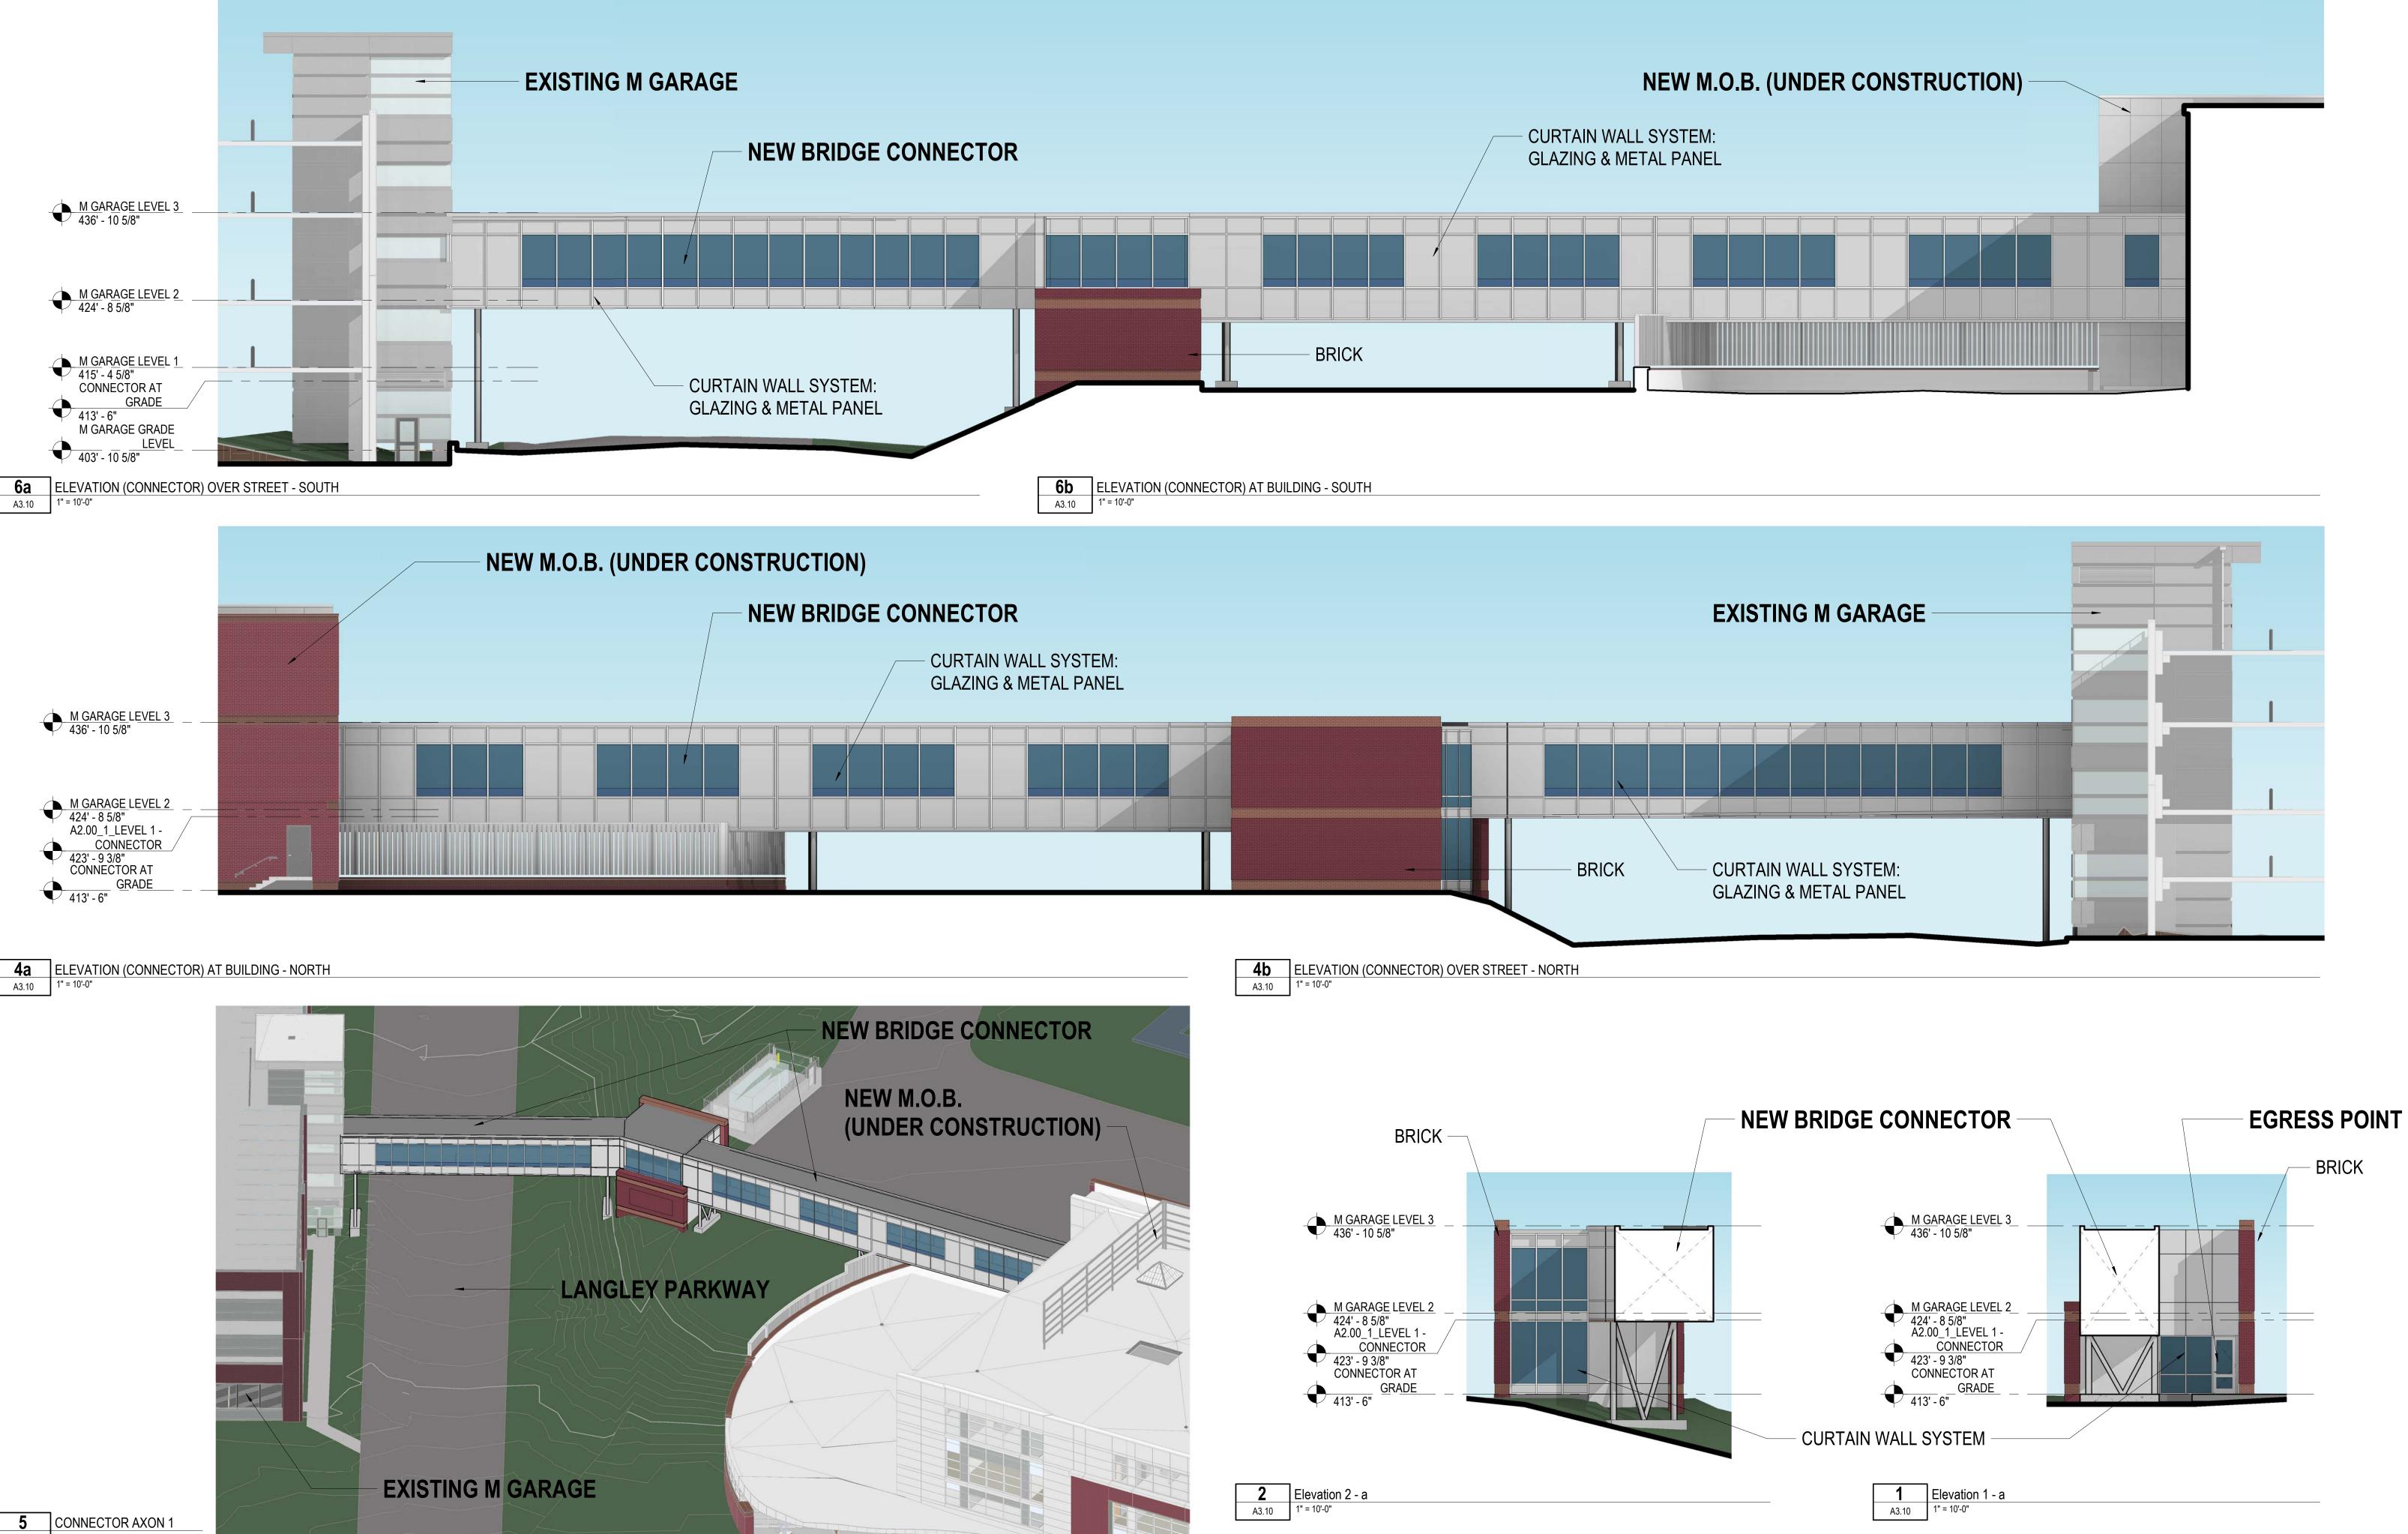

EXTERIOR ELEVATIONS



SCALE: 1" = 10'-0"



CONCORD HOSPITAL CONCORD HOSPITAL AMBULATORY HEALTH CARE BUILDING / BRIDGE CONNECTOR

VIEW DOWN LANGLEY PARKWAY



VIEW UP LANGLEY PARKWAY



3D IMAGES

SCALE:

06/26/2019

LAVALLEE BRENSINGER ARCHITECTS