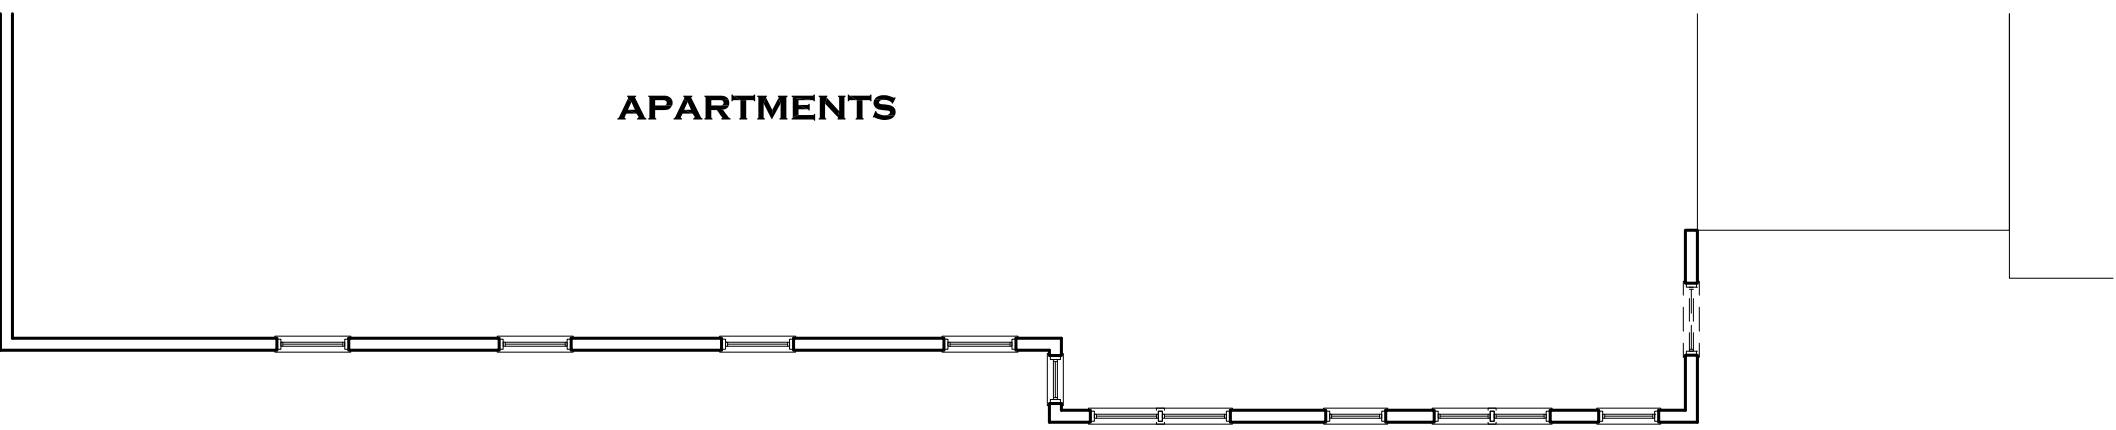
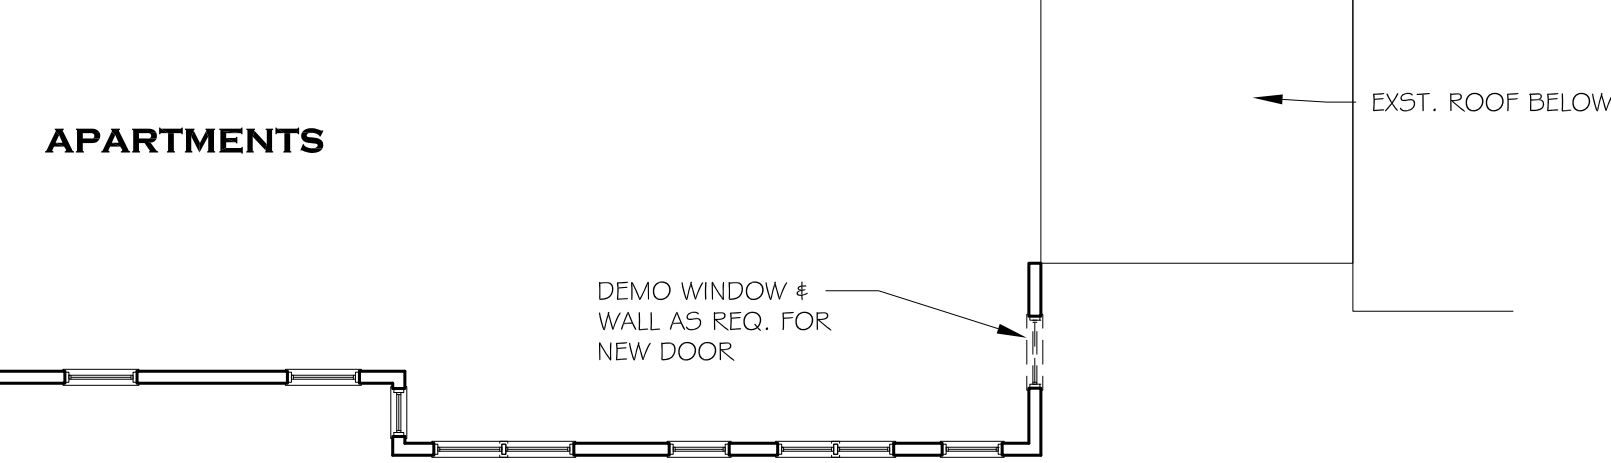
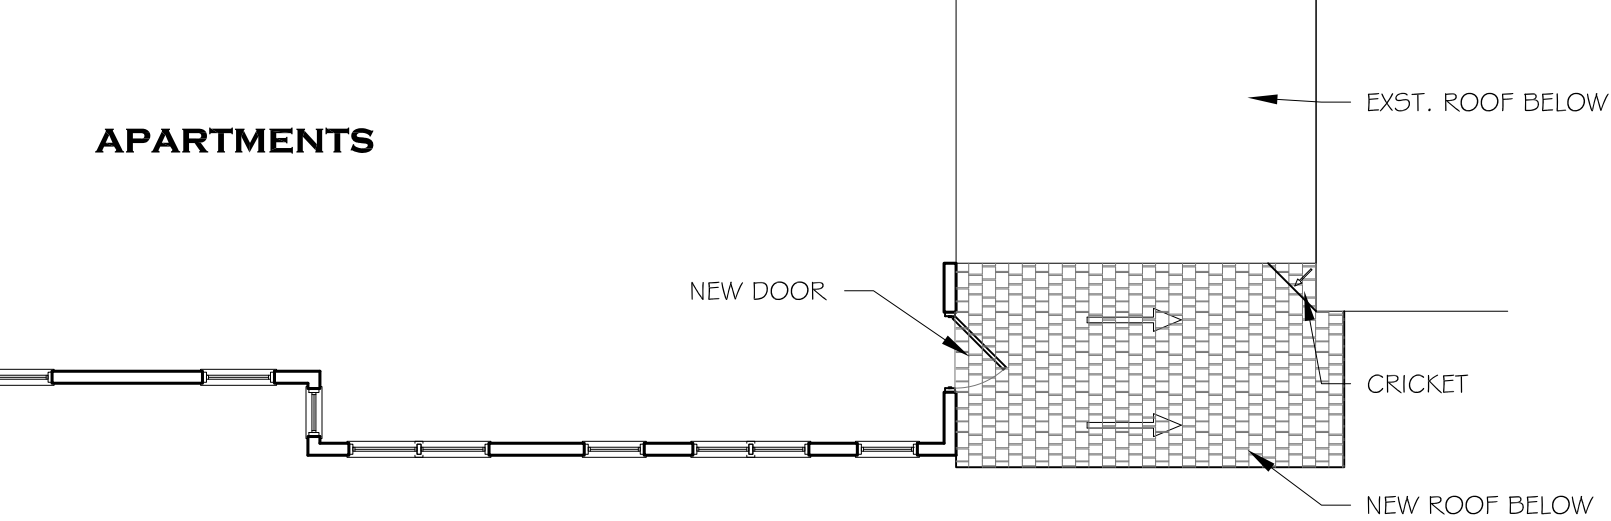
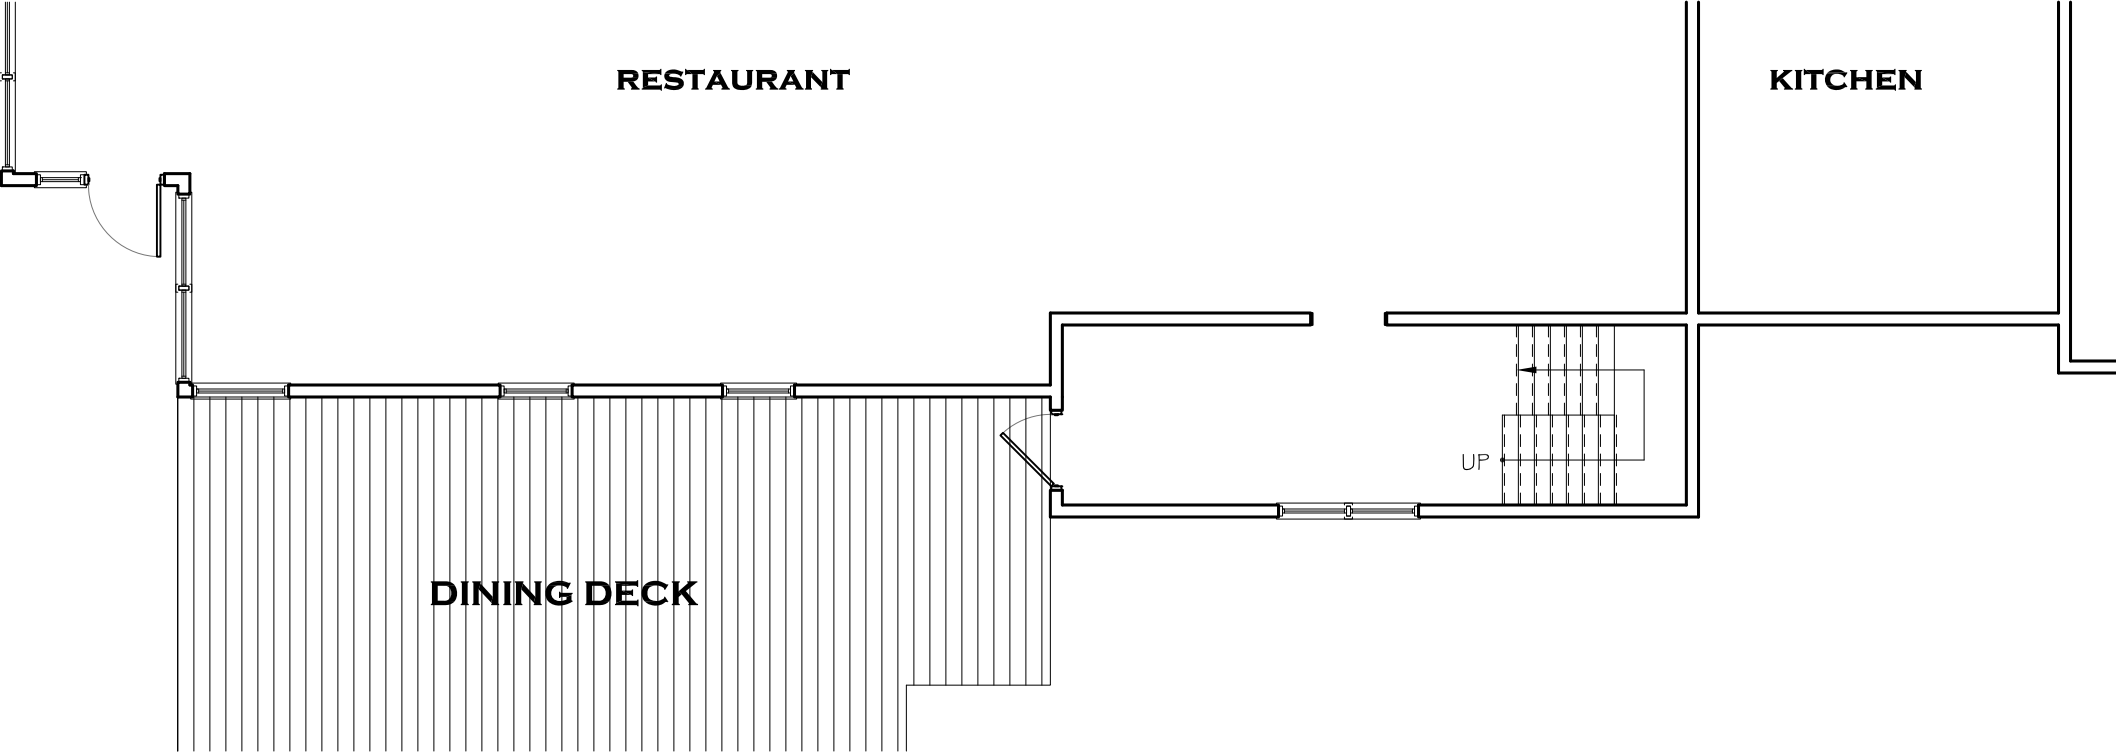
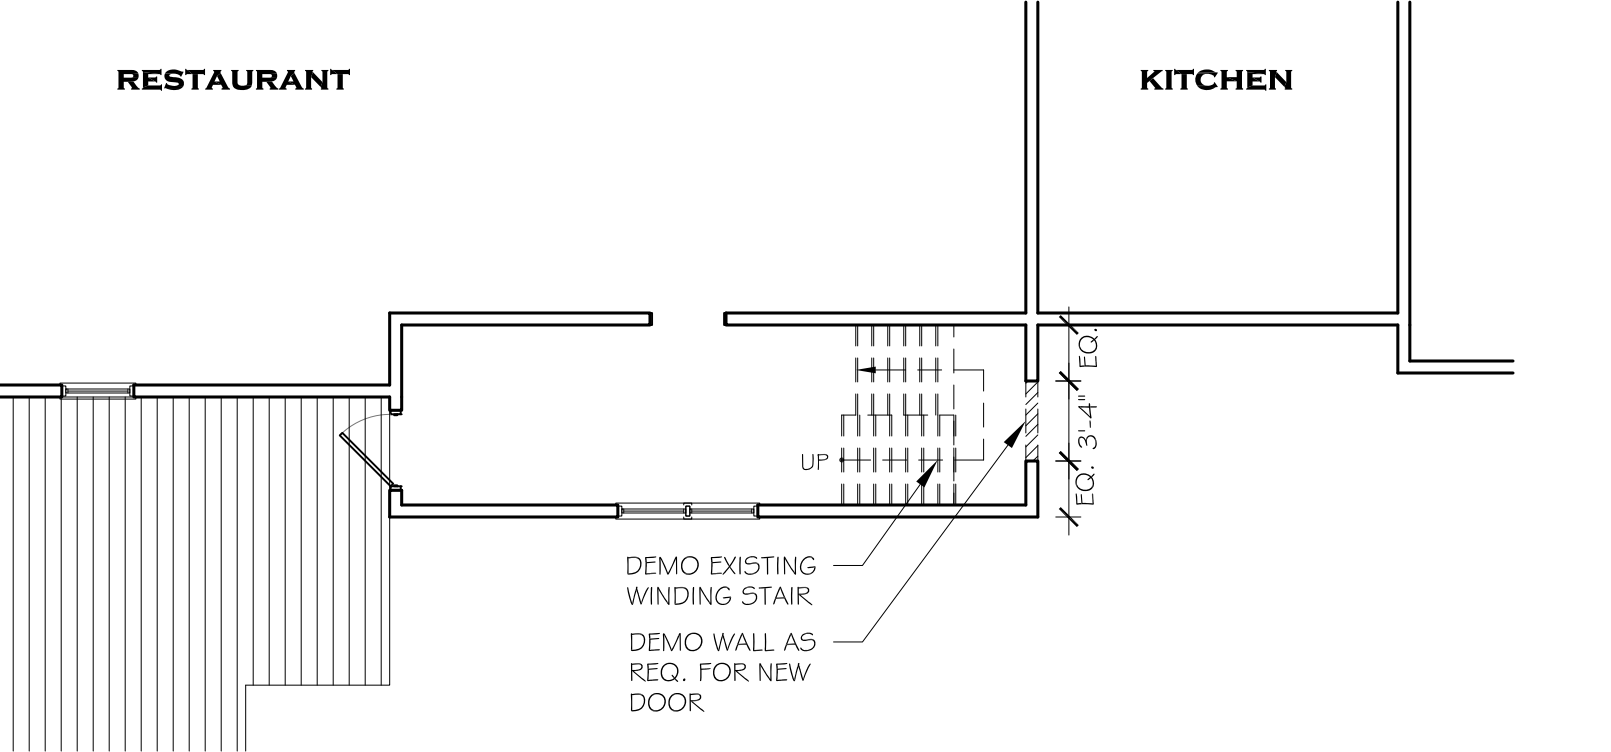
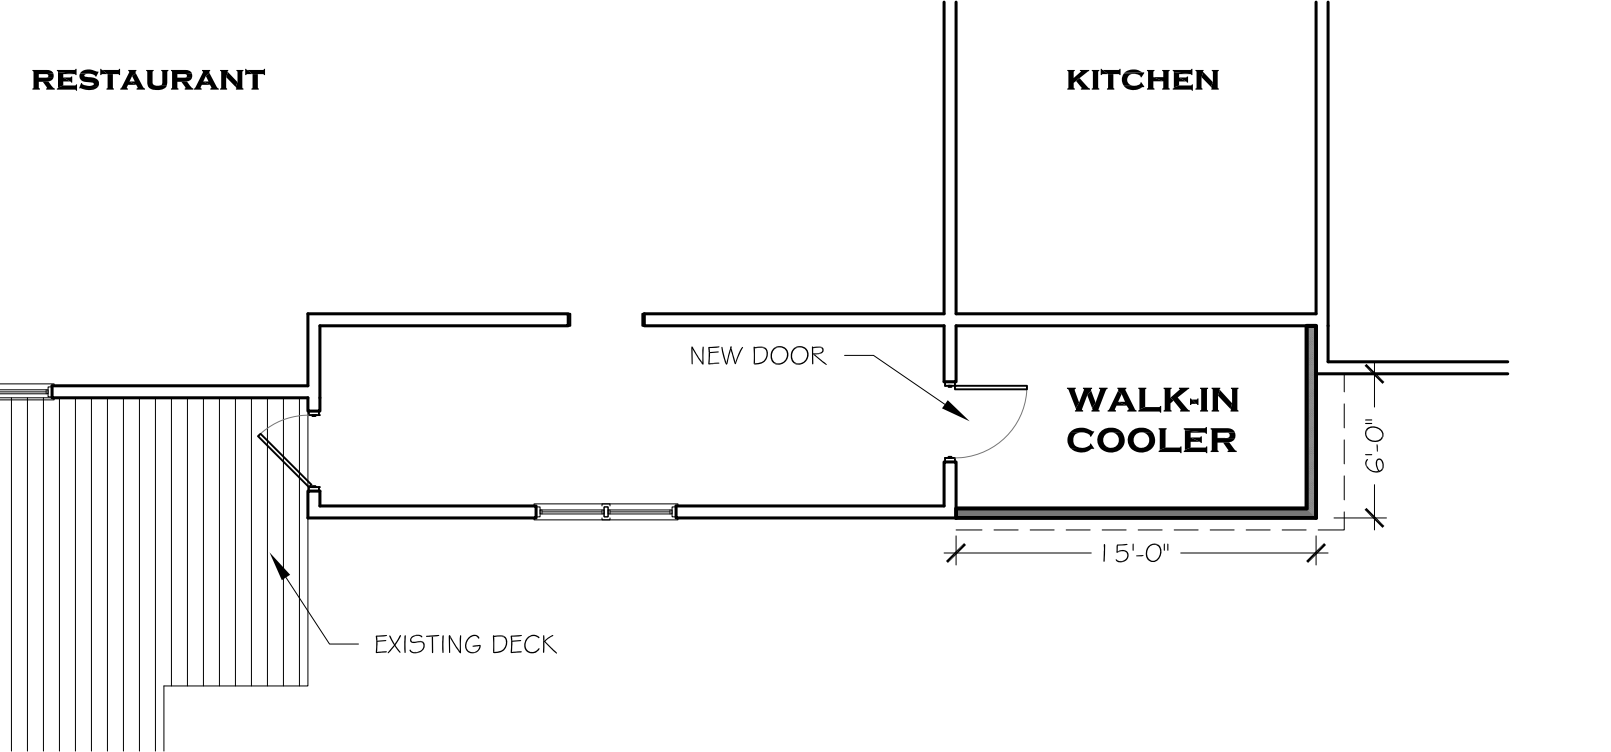
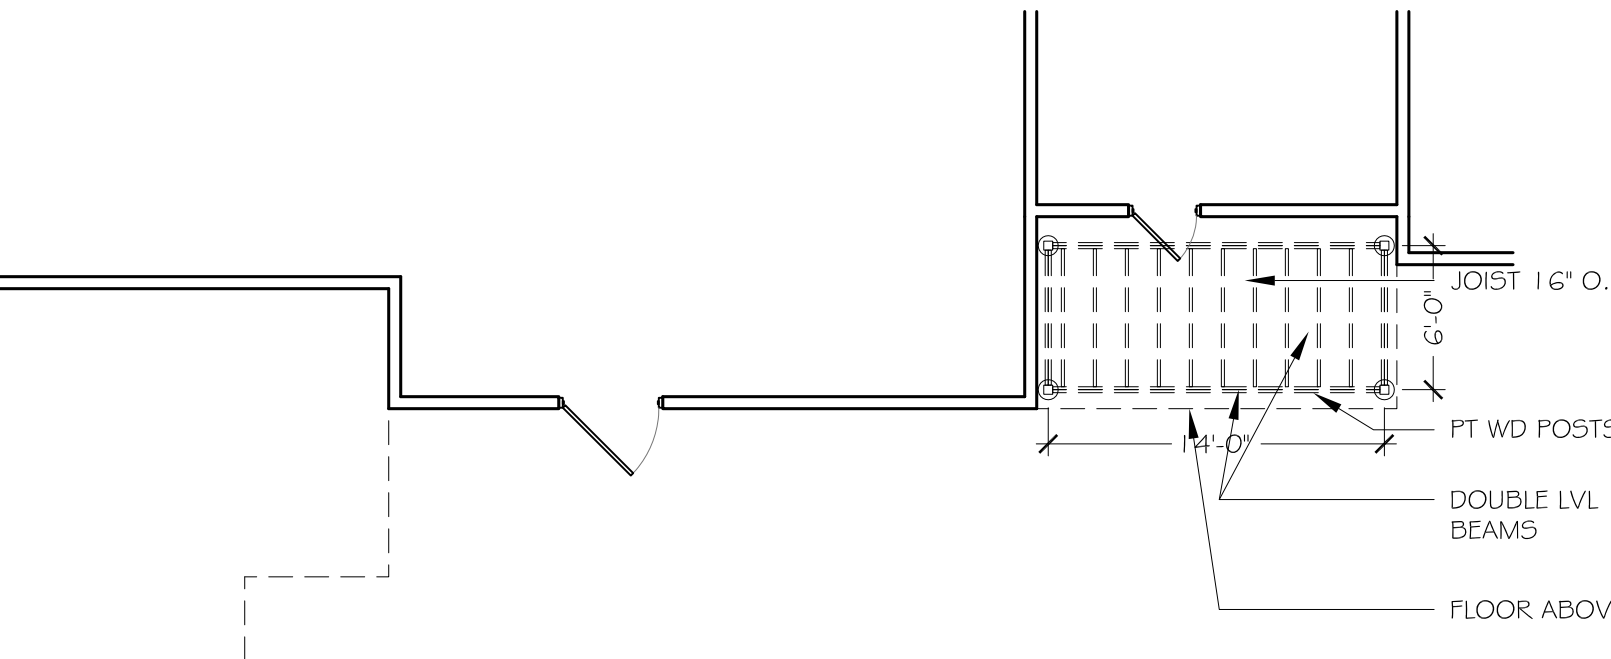
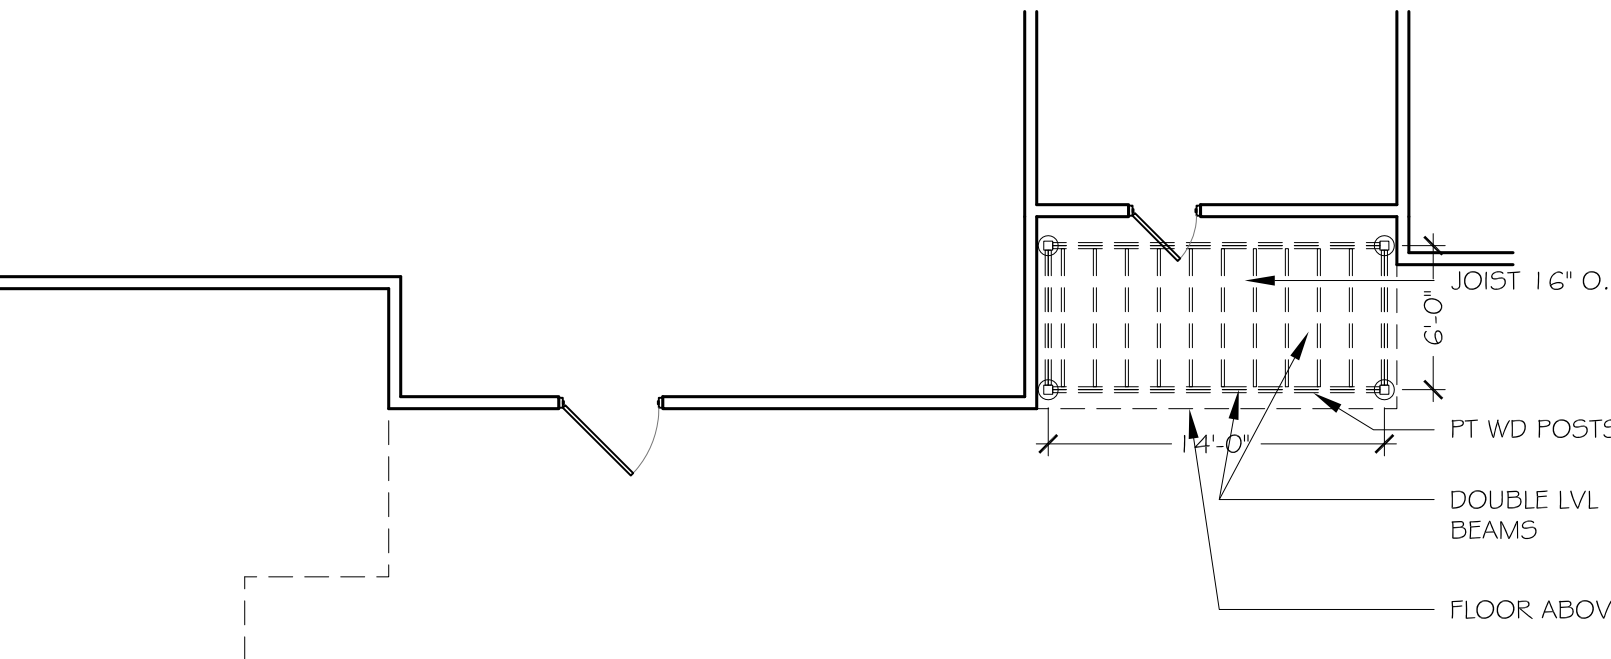
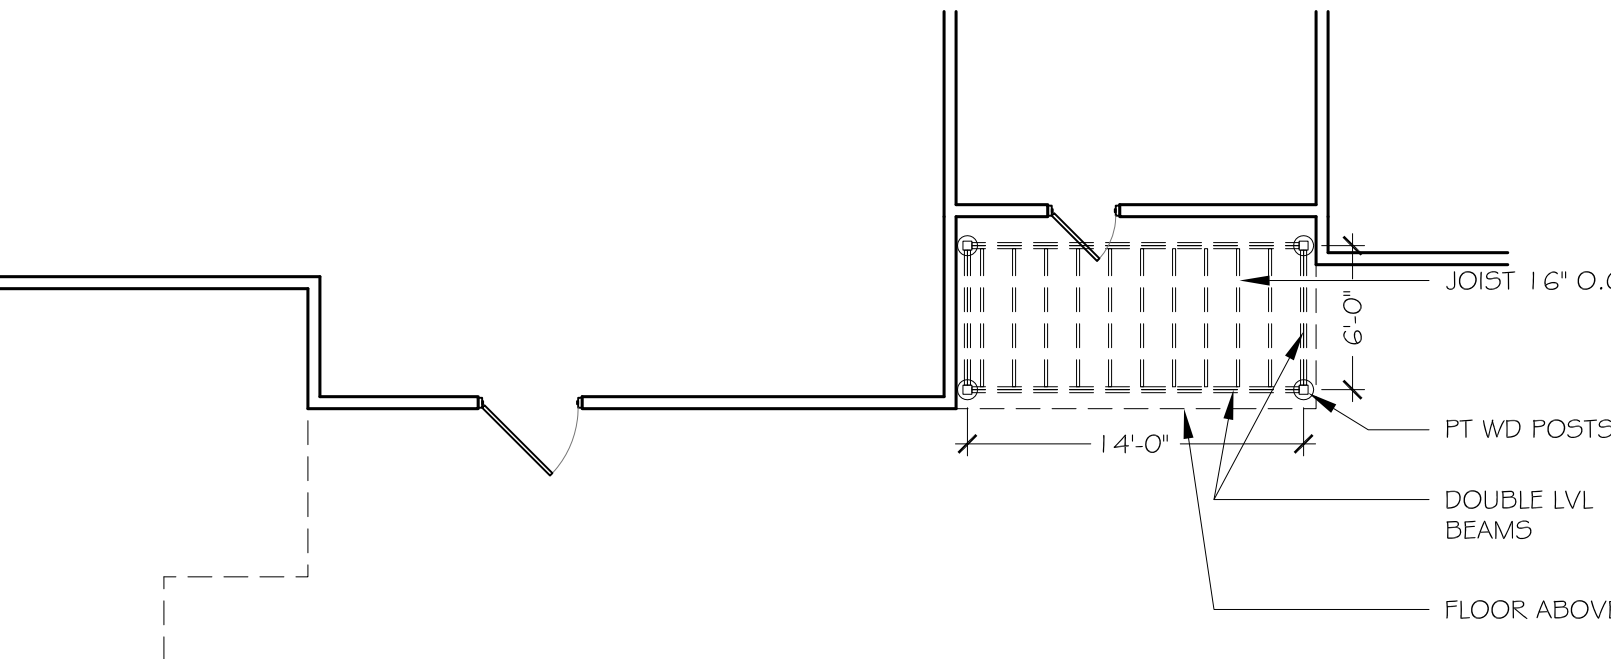


		
2 UPPER LEVEL EXISTING CONDITIONS SCALE: 1/8"=1'-0"	5 UPPER LEVEL DEMO PLAN SCALE: 1/8"=1'-0"	8 UPPER LEVEL PLAN SCALE: 1/8"=1'-0"
		
1 MAIN LEVEL EXISTING CONDITIONS SCALE: 1/8"=1'-0"	4 MAIN LEVEL DEMO PLAN SCALE: 1/8"=1'-0"	7 MAIN LEVEL PLAN SCALE: 1/8"=1'-0"
		
3 BASEMENT LEVEL PLAN SCALE: 1/8"=1'-0"	6 BASEMENT LEVEL PLAN SCALE: 1/8"=1'-0"	9 PROPOSED EXTERIOR ELEVATION SCALE: 1/8"=1'-0"
CONSTANT FAMILY CONSTANTLY PIZZA EGRESS ADDITION 39 S MAIN ST. CONCORD, NH 03301 1-16-2020 