



WARREN STREET

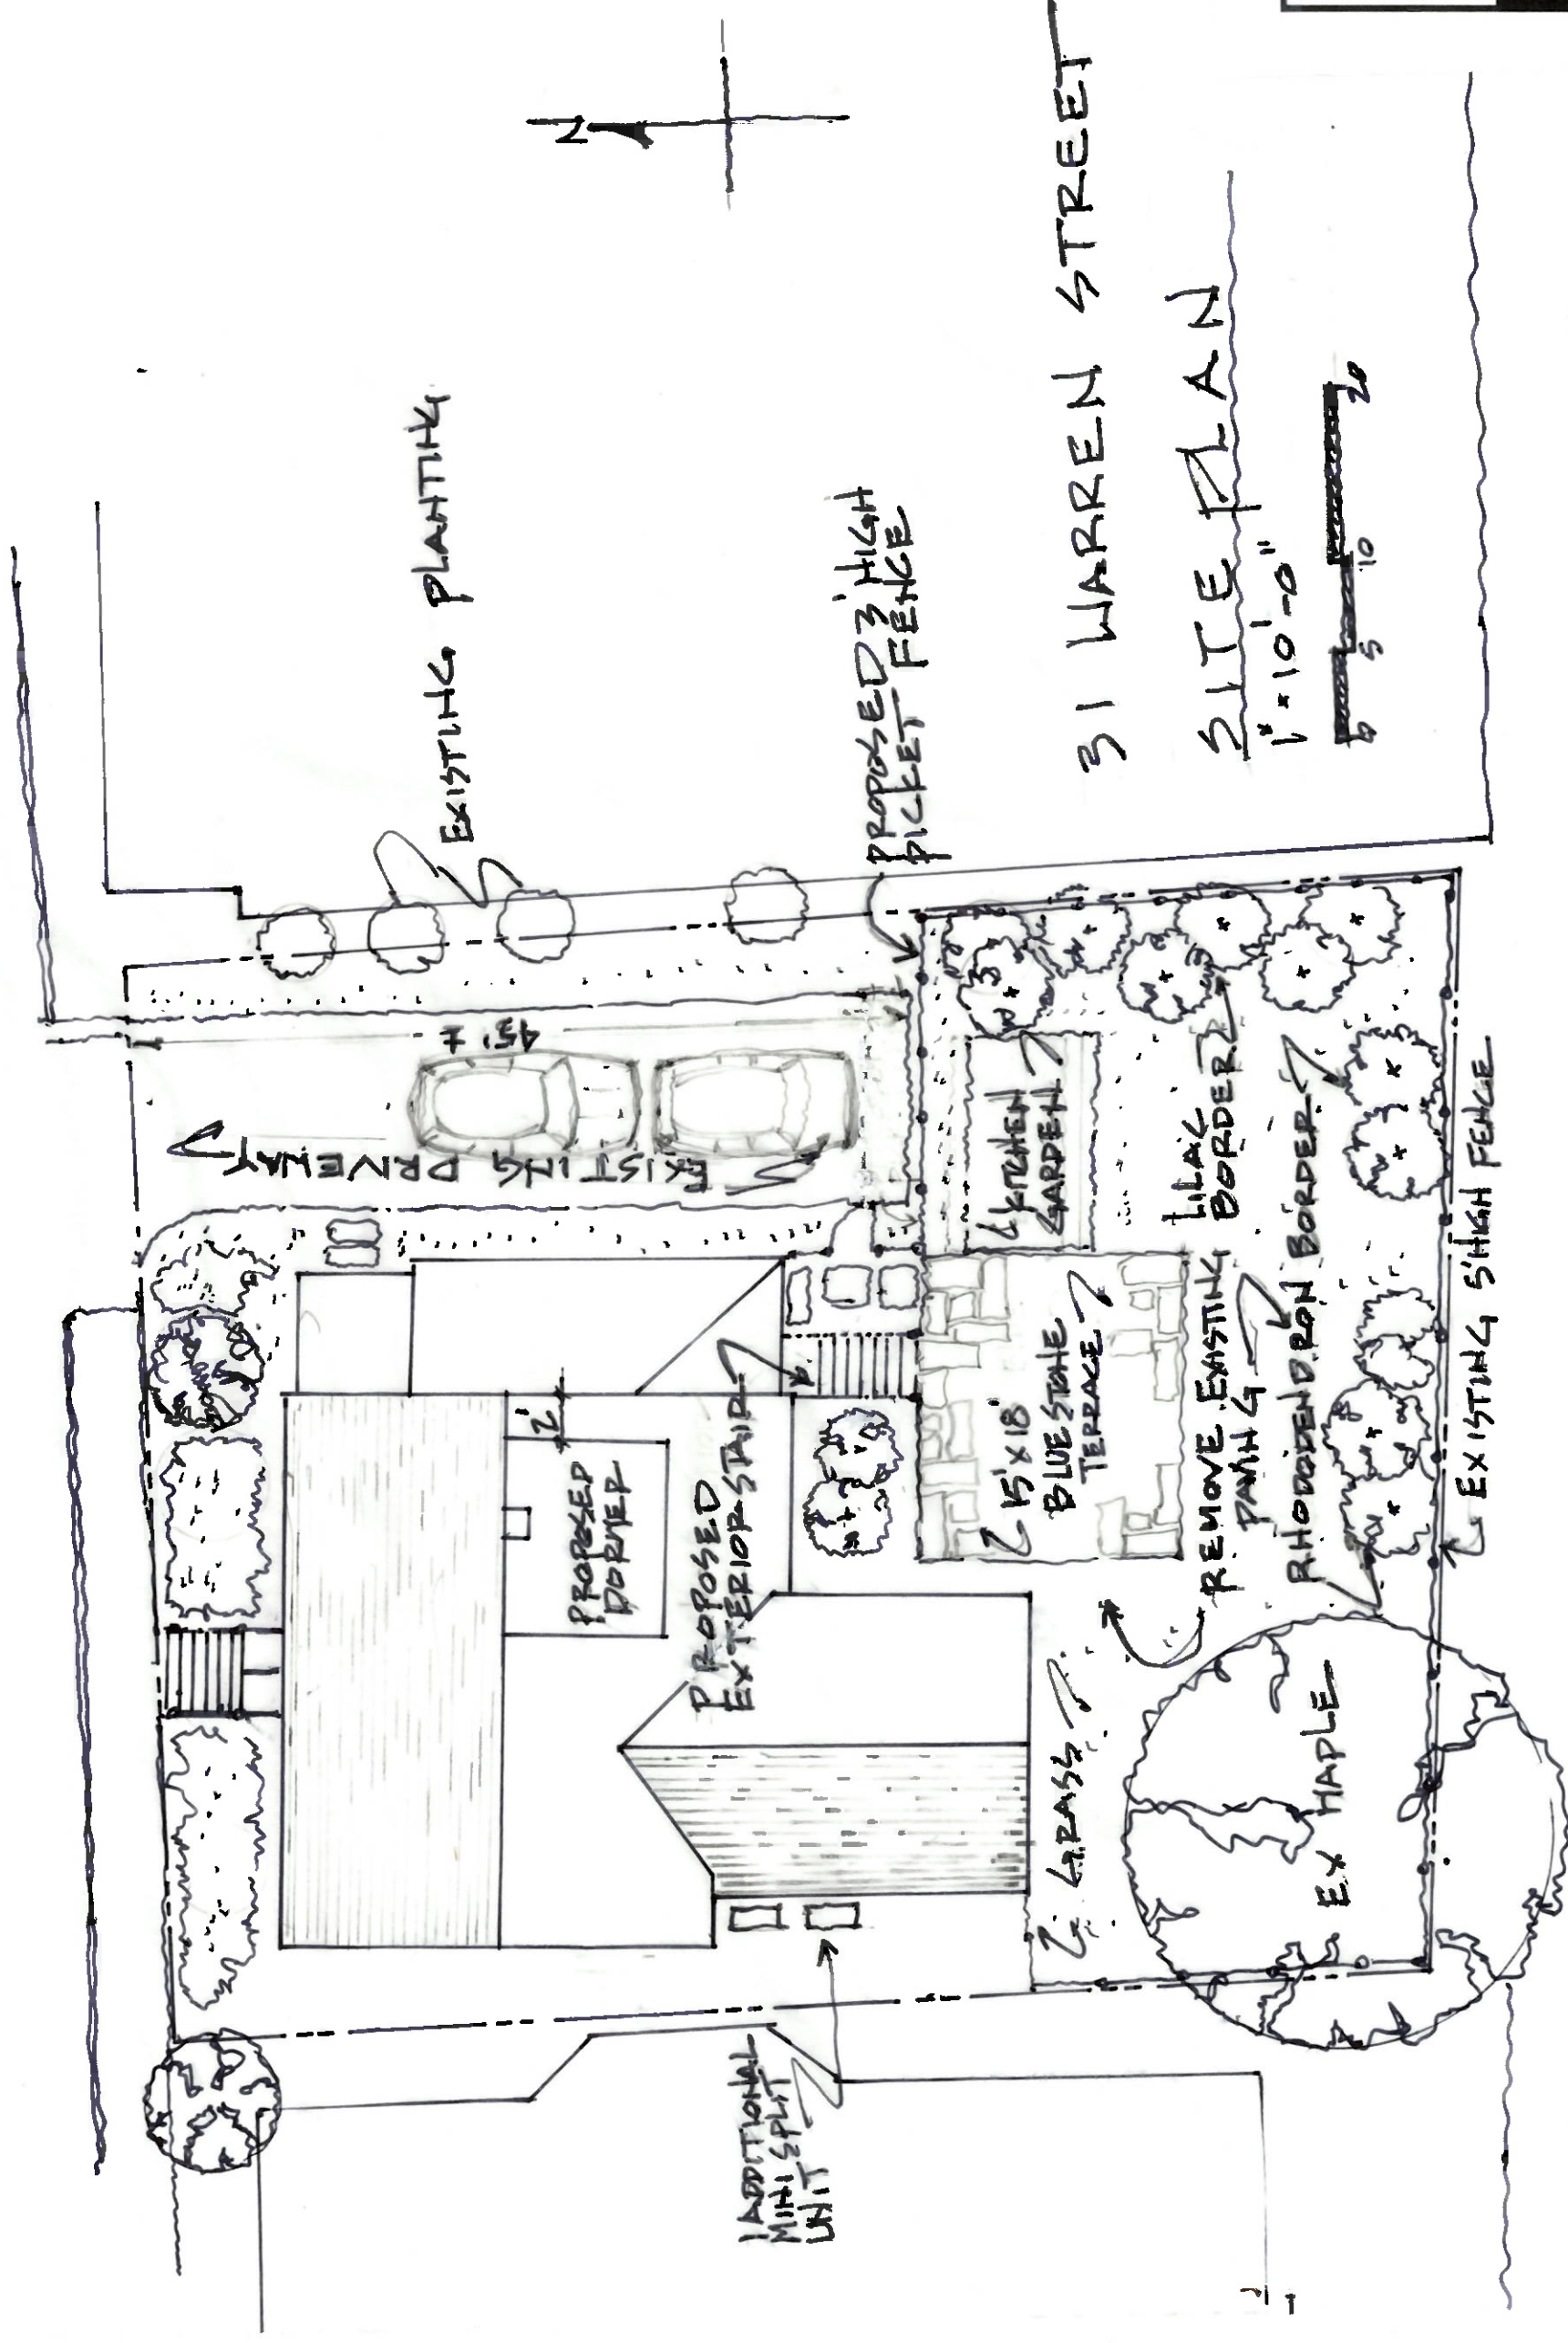


31 WARREN STREET


SITE PLAN

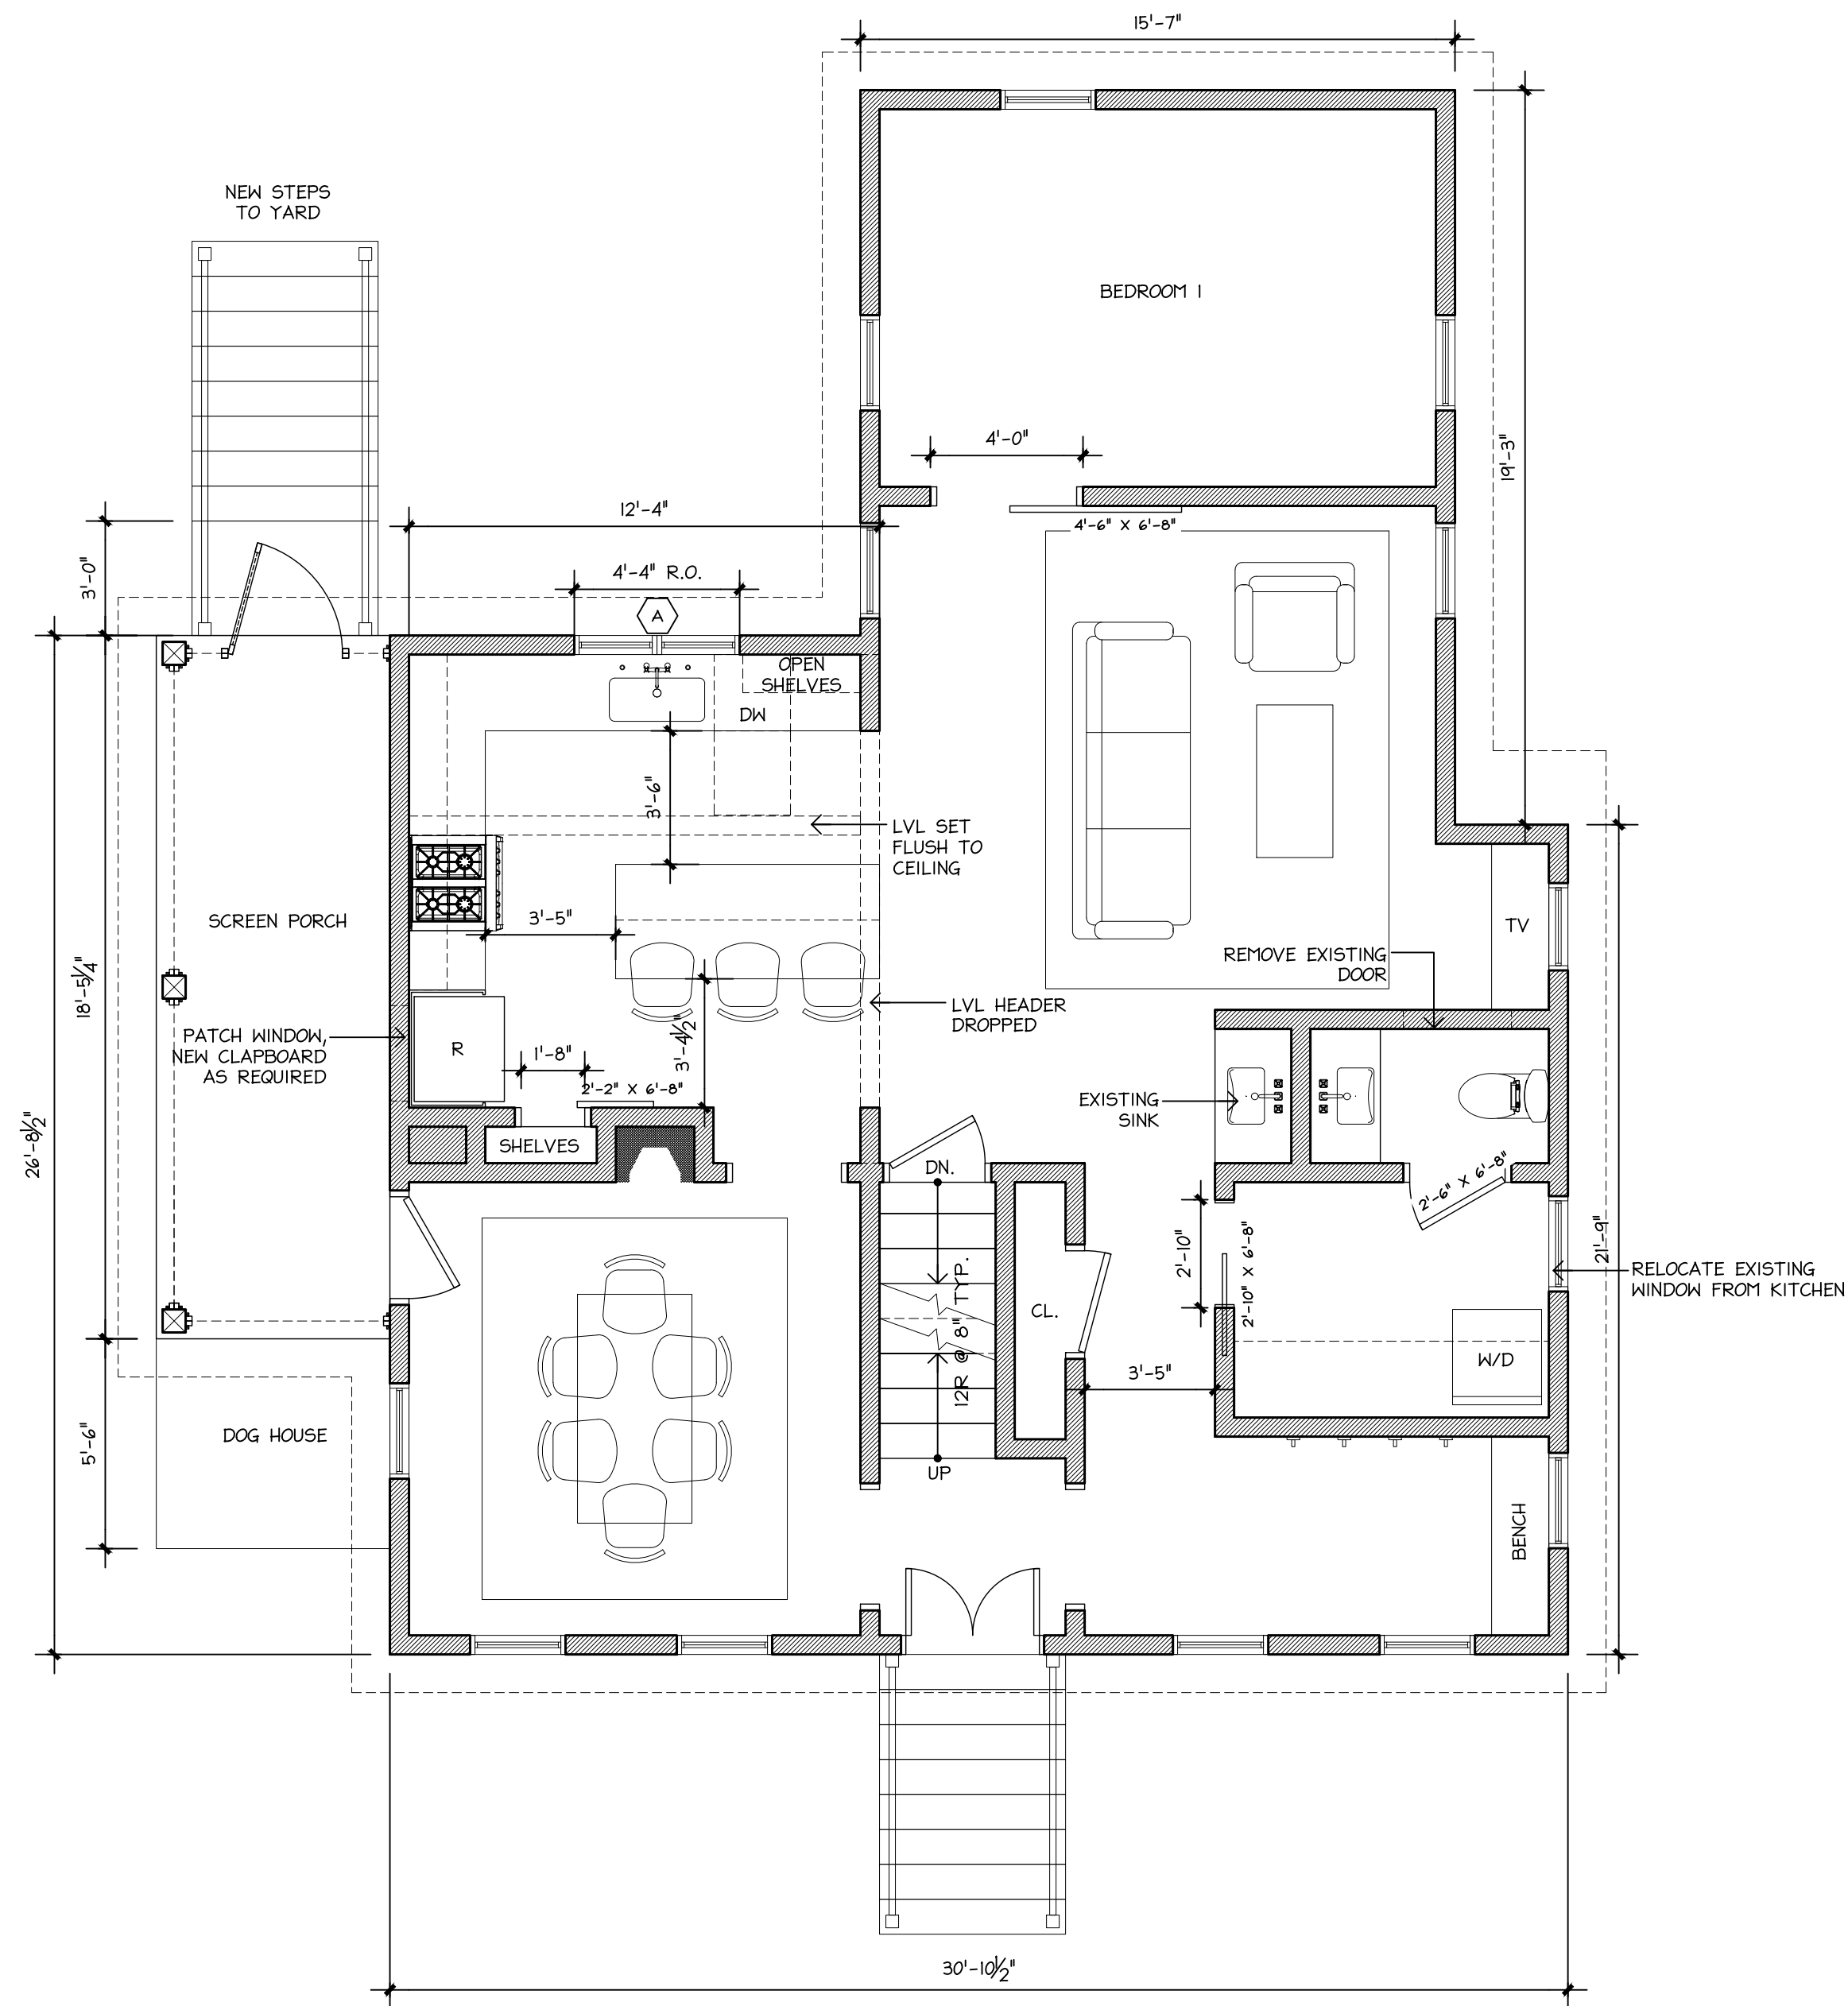


1 PROPOSED FIRST FLOOR PLAN
SCALE: 1/4"=1'-0"

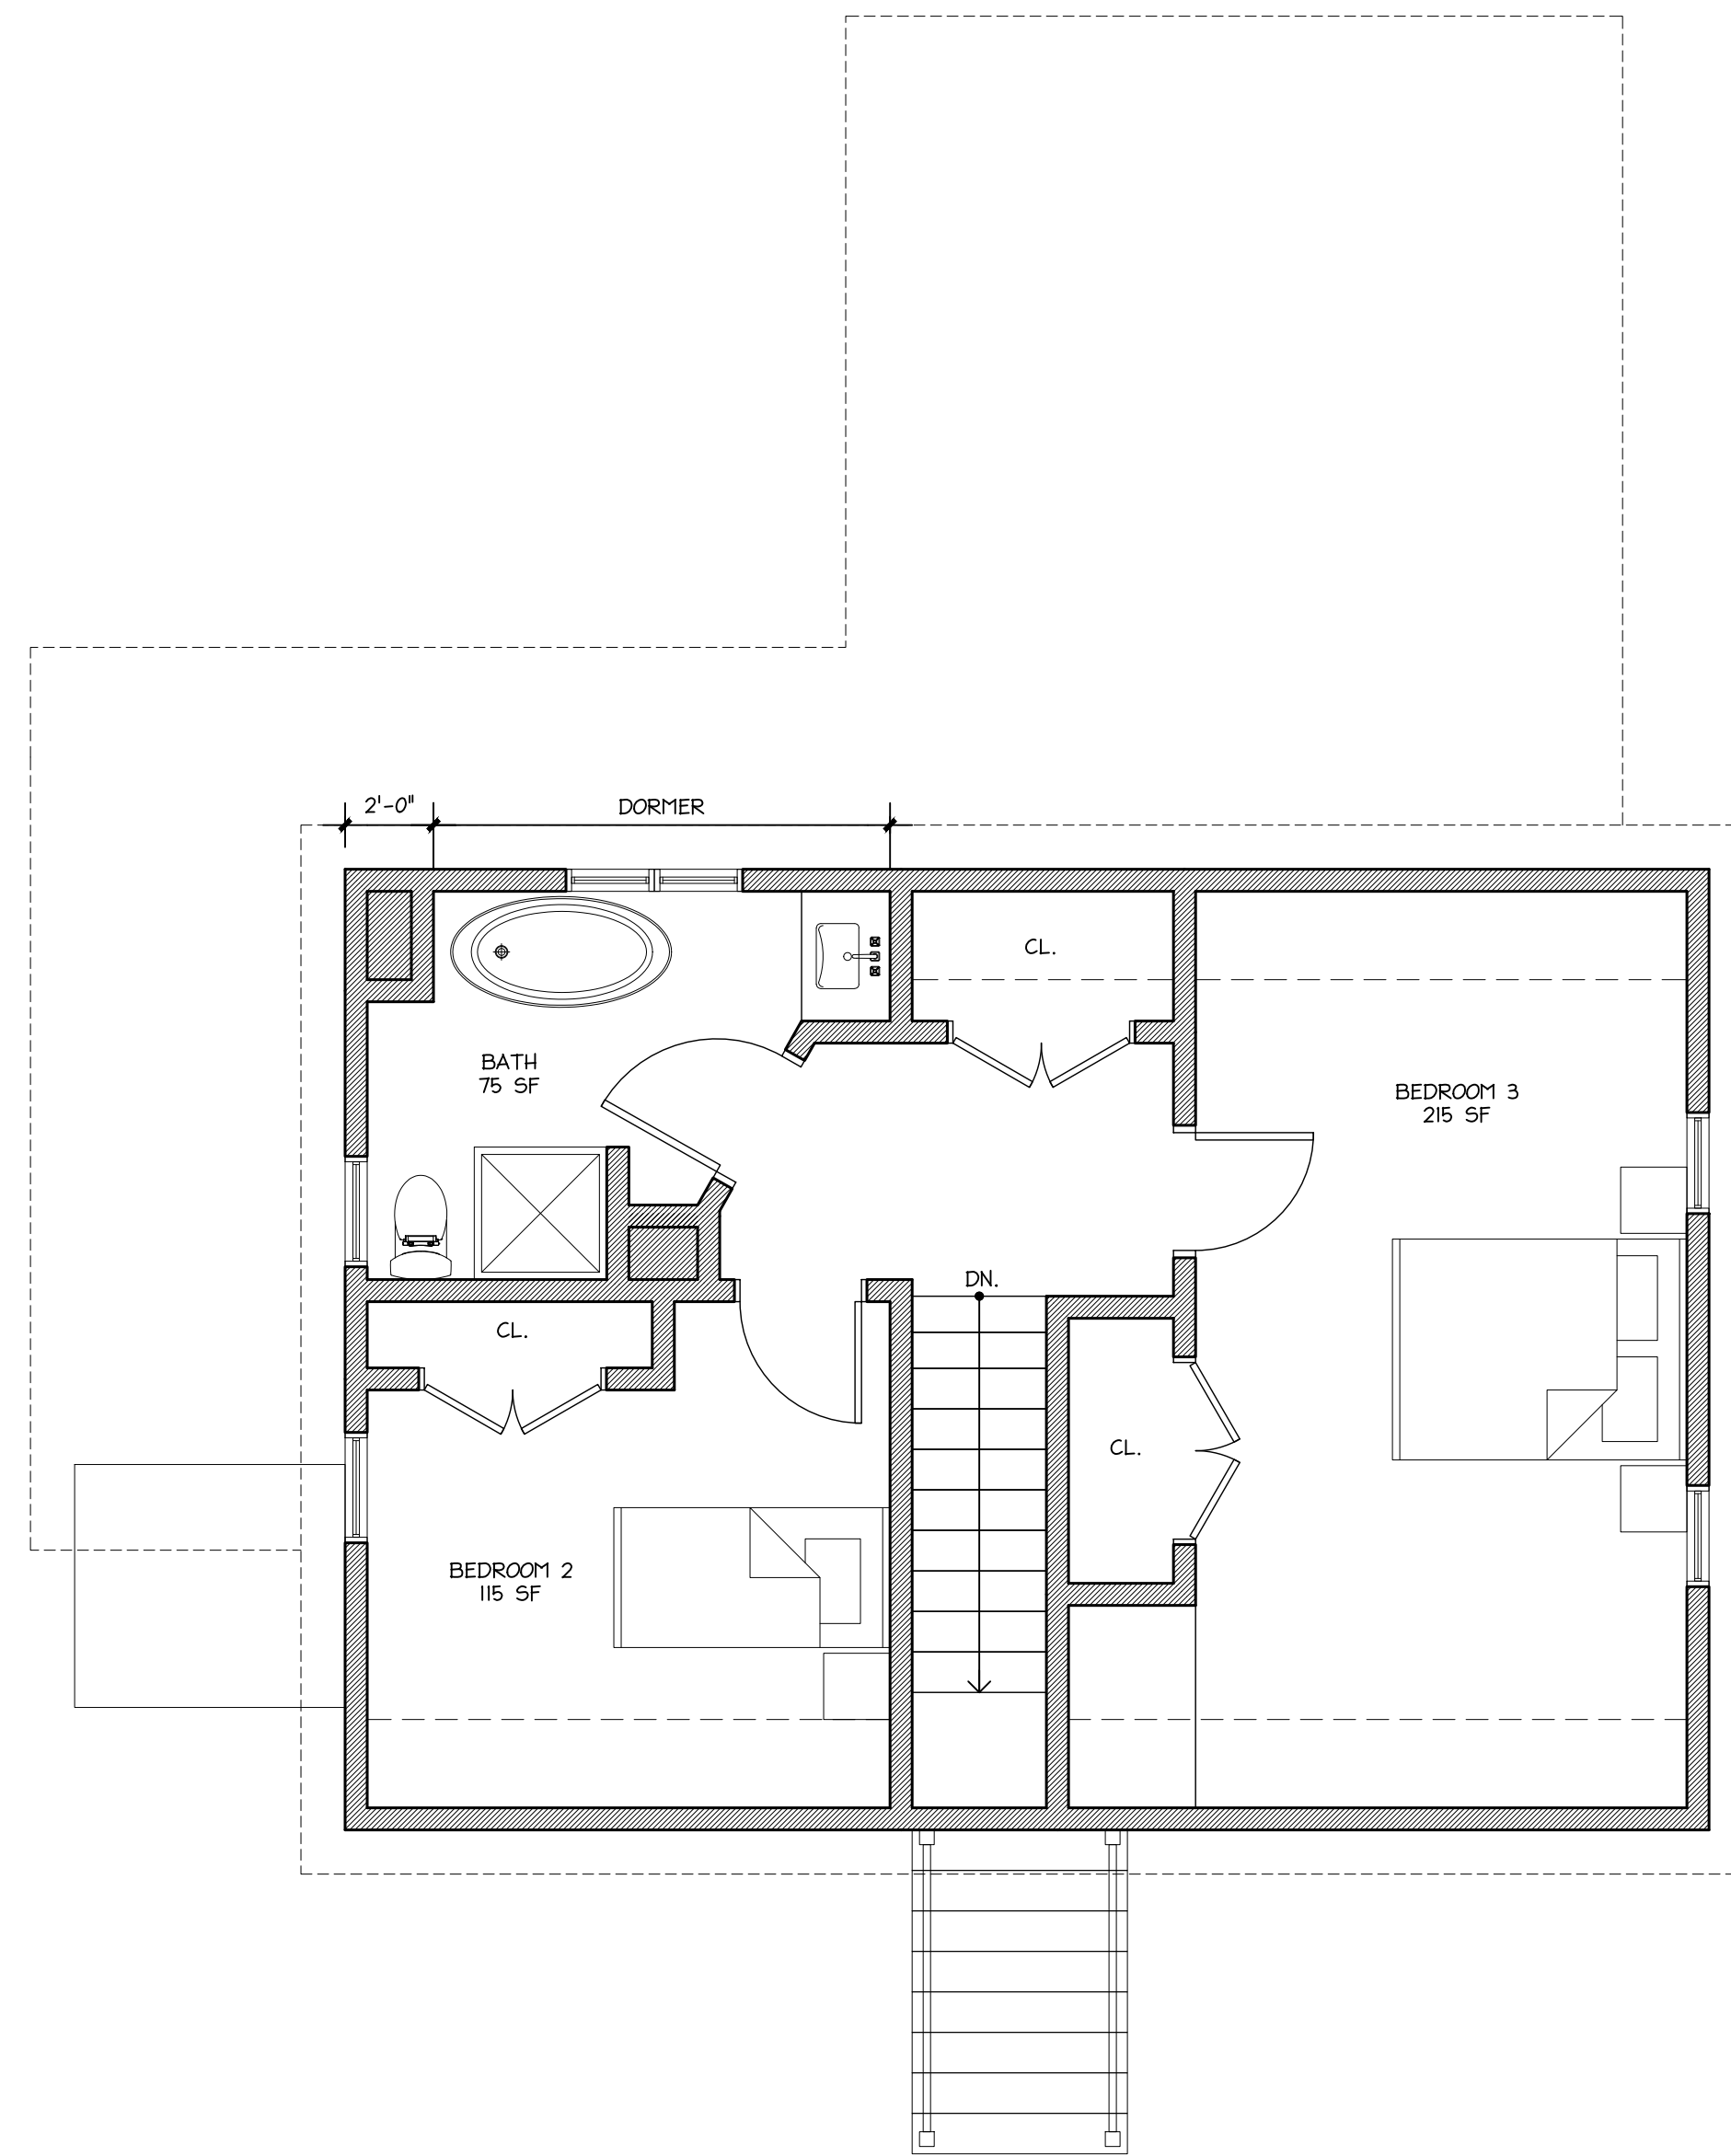


2 PROPOSED SECOND FLOOR PLAN
SCALE: 1/4"=1'-0"

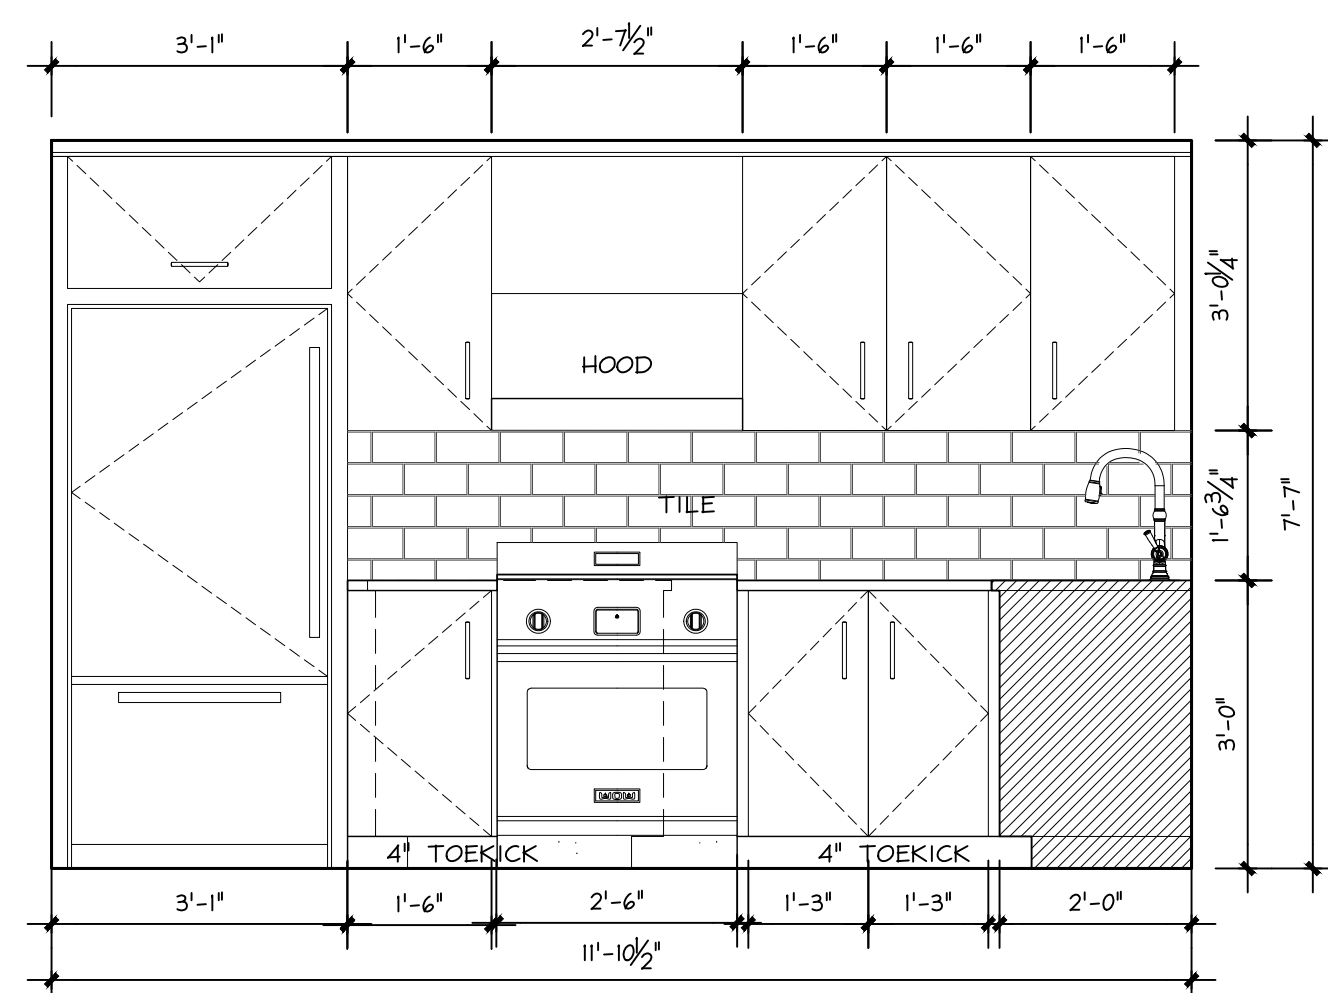


1 KITCHEN
1/2"=1'-0"

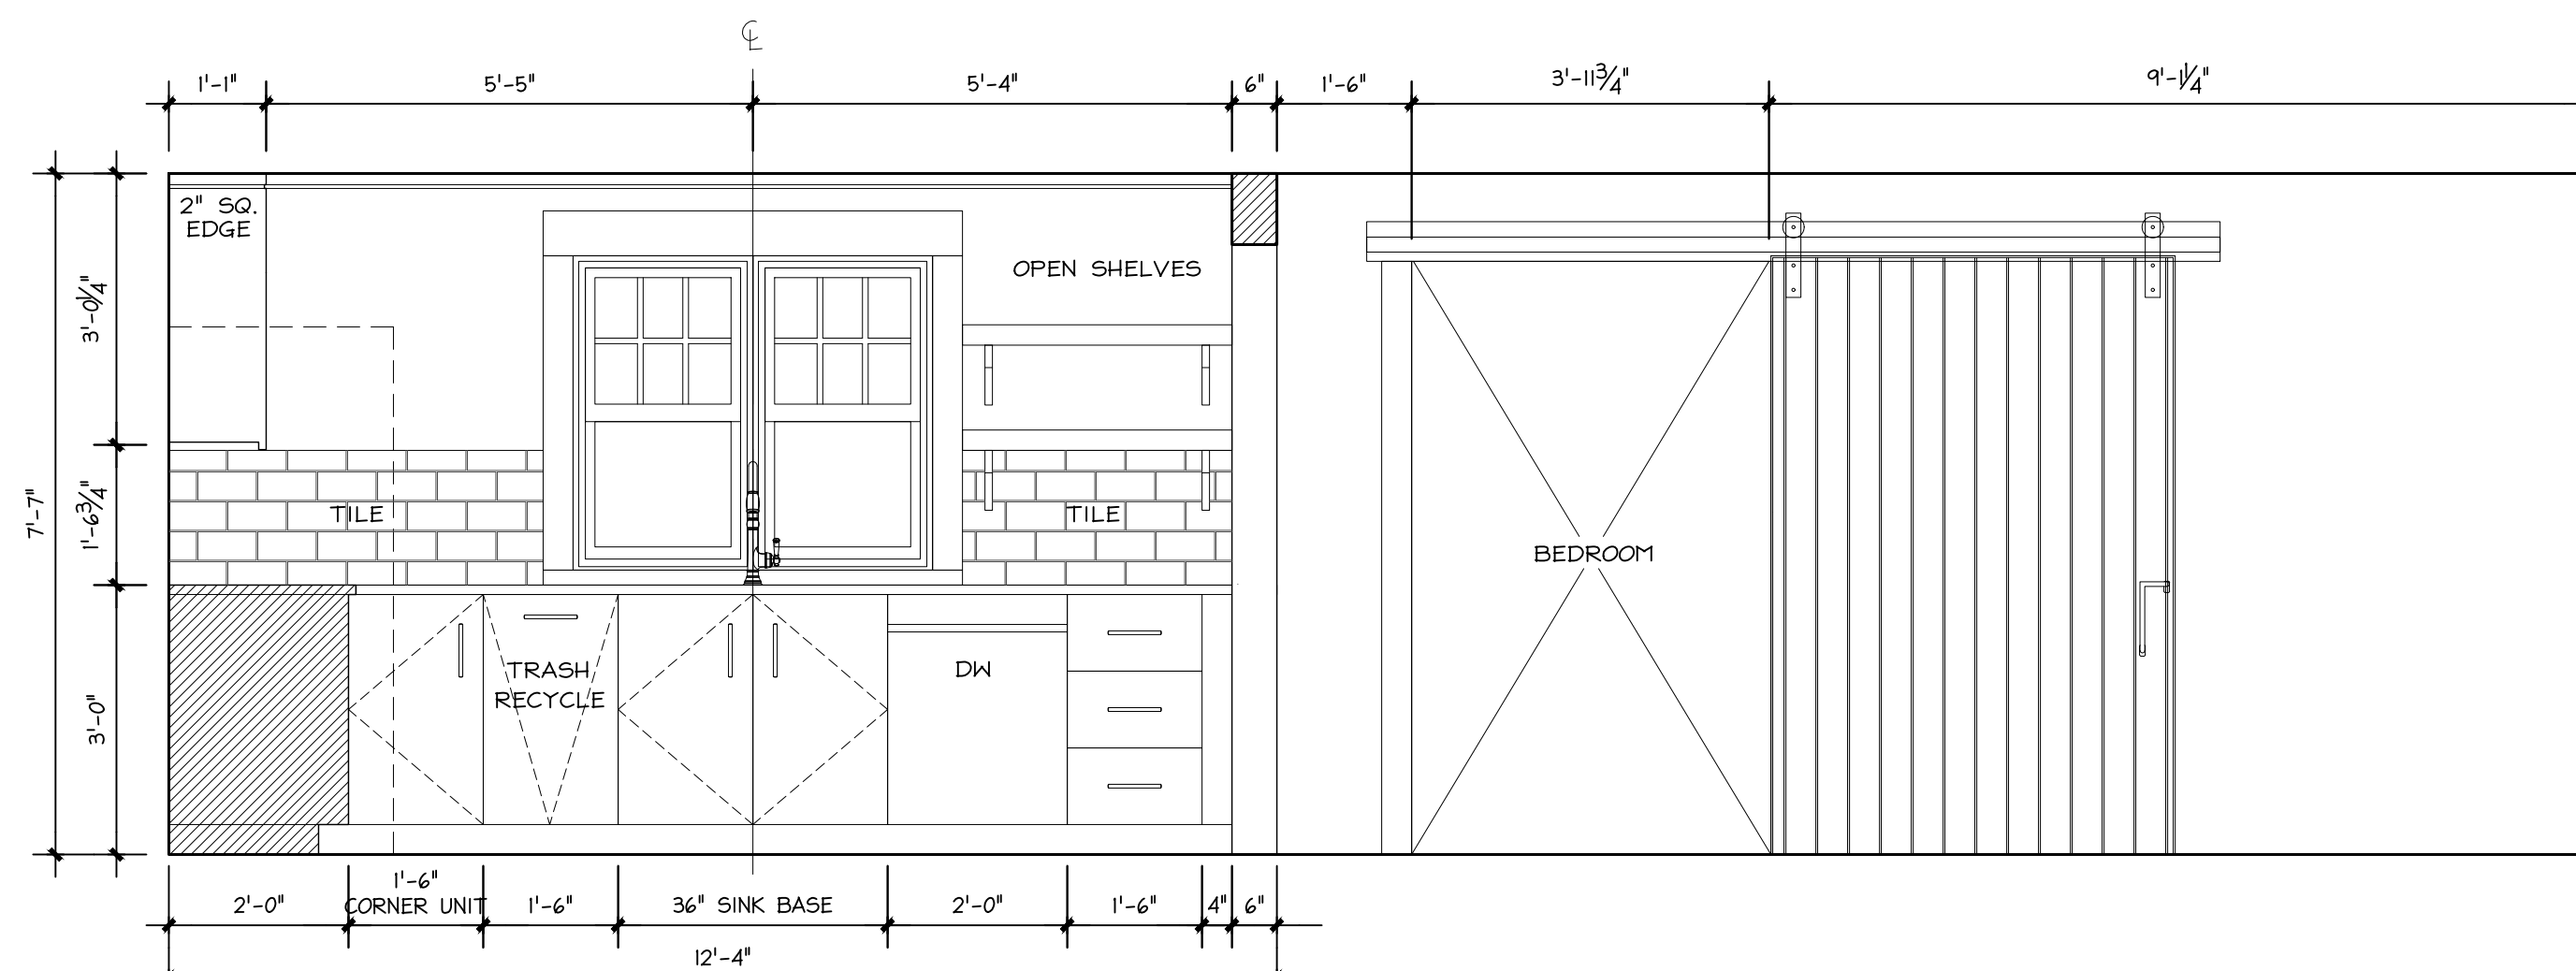


2 KITCHEN
1/2"=1'-0"

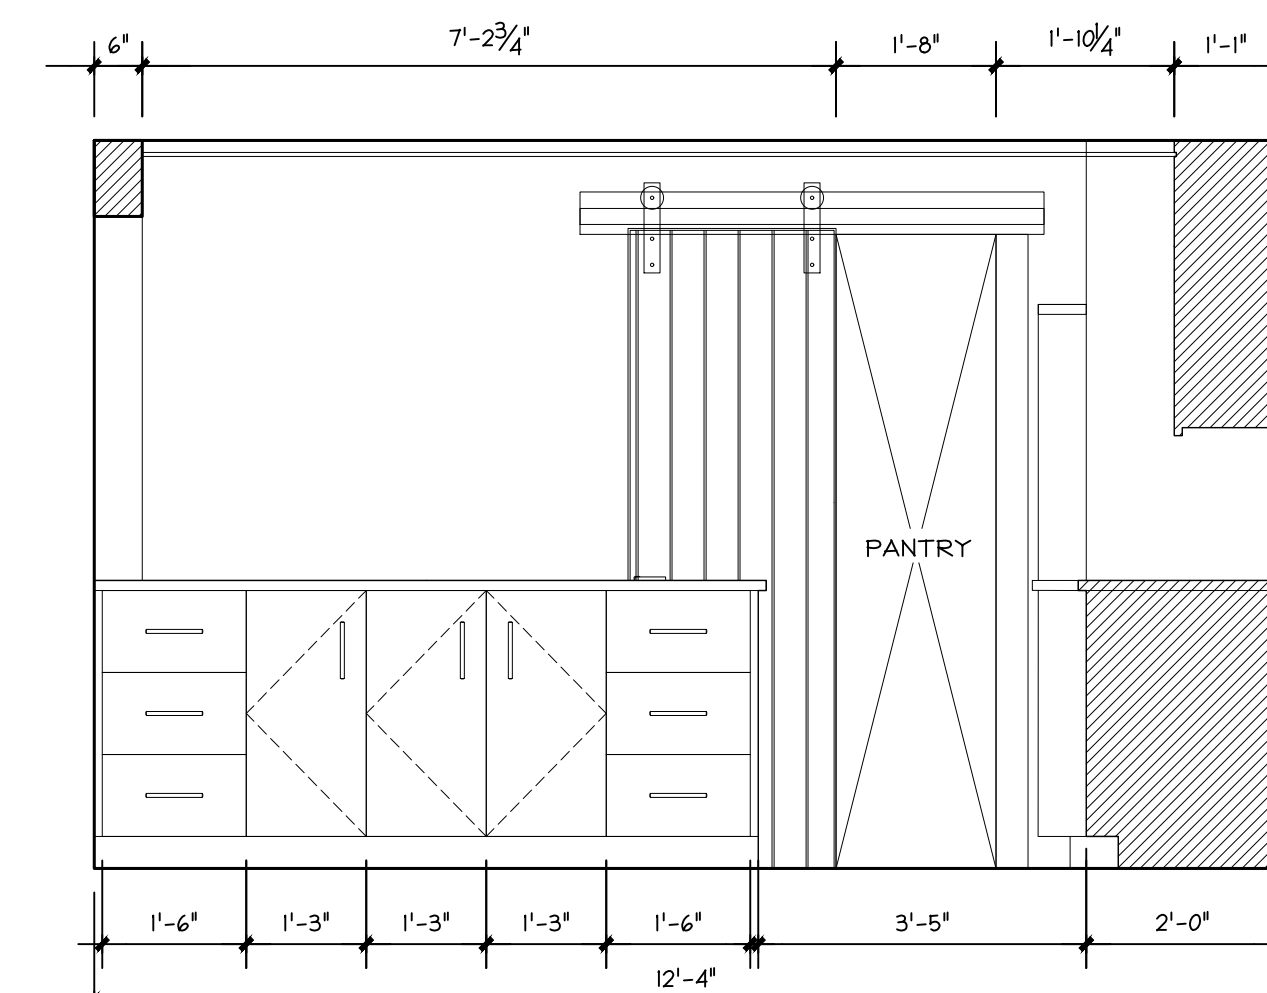

3 KITCHEN
1/2"=1'-0"

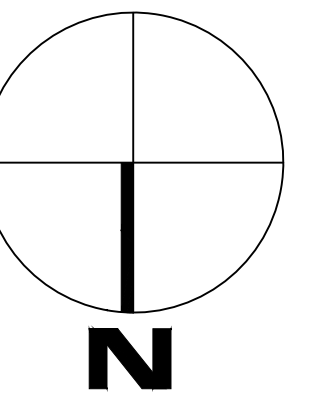

SHELDON PENNOYER
ARCHITECTS
64 NORTH MAIN STREET
SUITE ONE
CONCORD, NH 03301

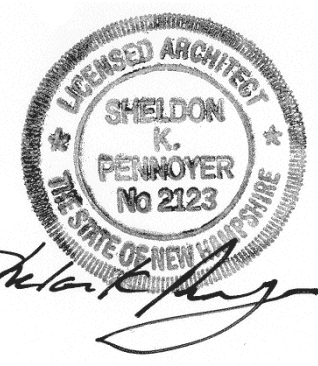

31 WARREN STREET
Concord, NH

JOB NO.
DATE: 9.4.20
SCALE: VARIES
DRAWN BY: BMB
REVISIONS:


CHECKED BY: SKP

PLANS & INT.
ELEVATIONS


DRAWING NO.

A1.1

SHEET OF

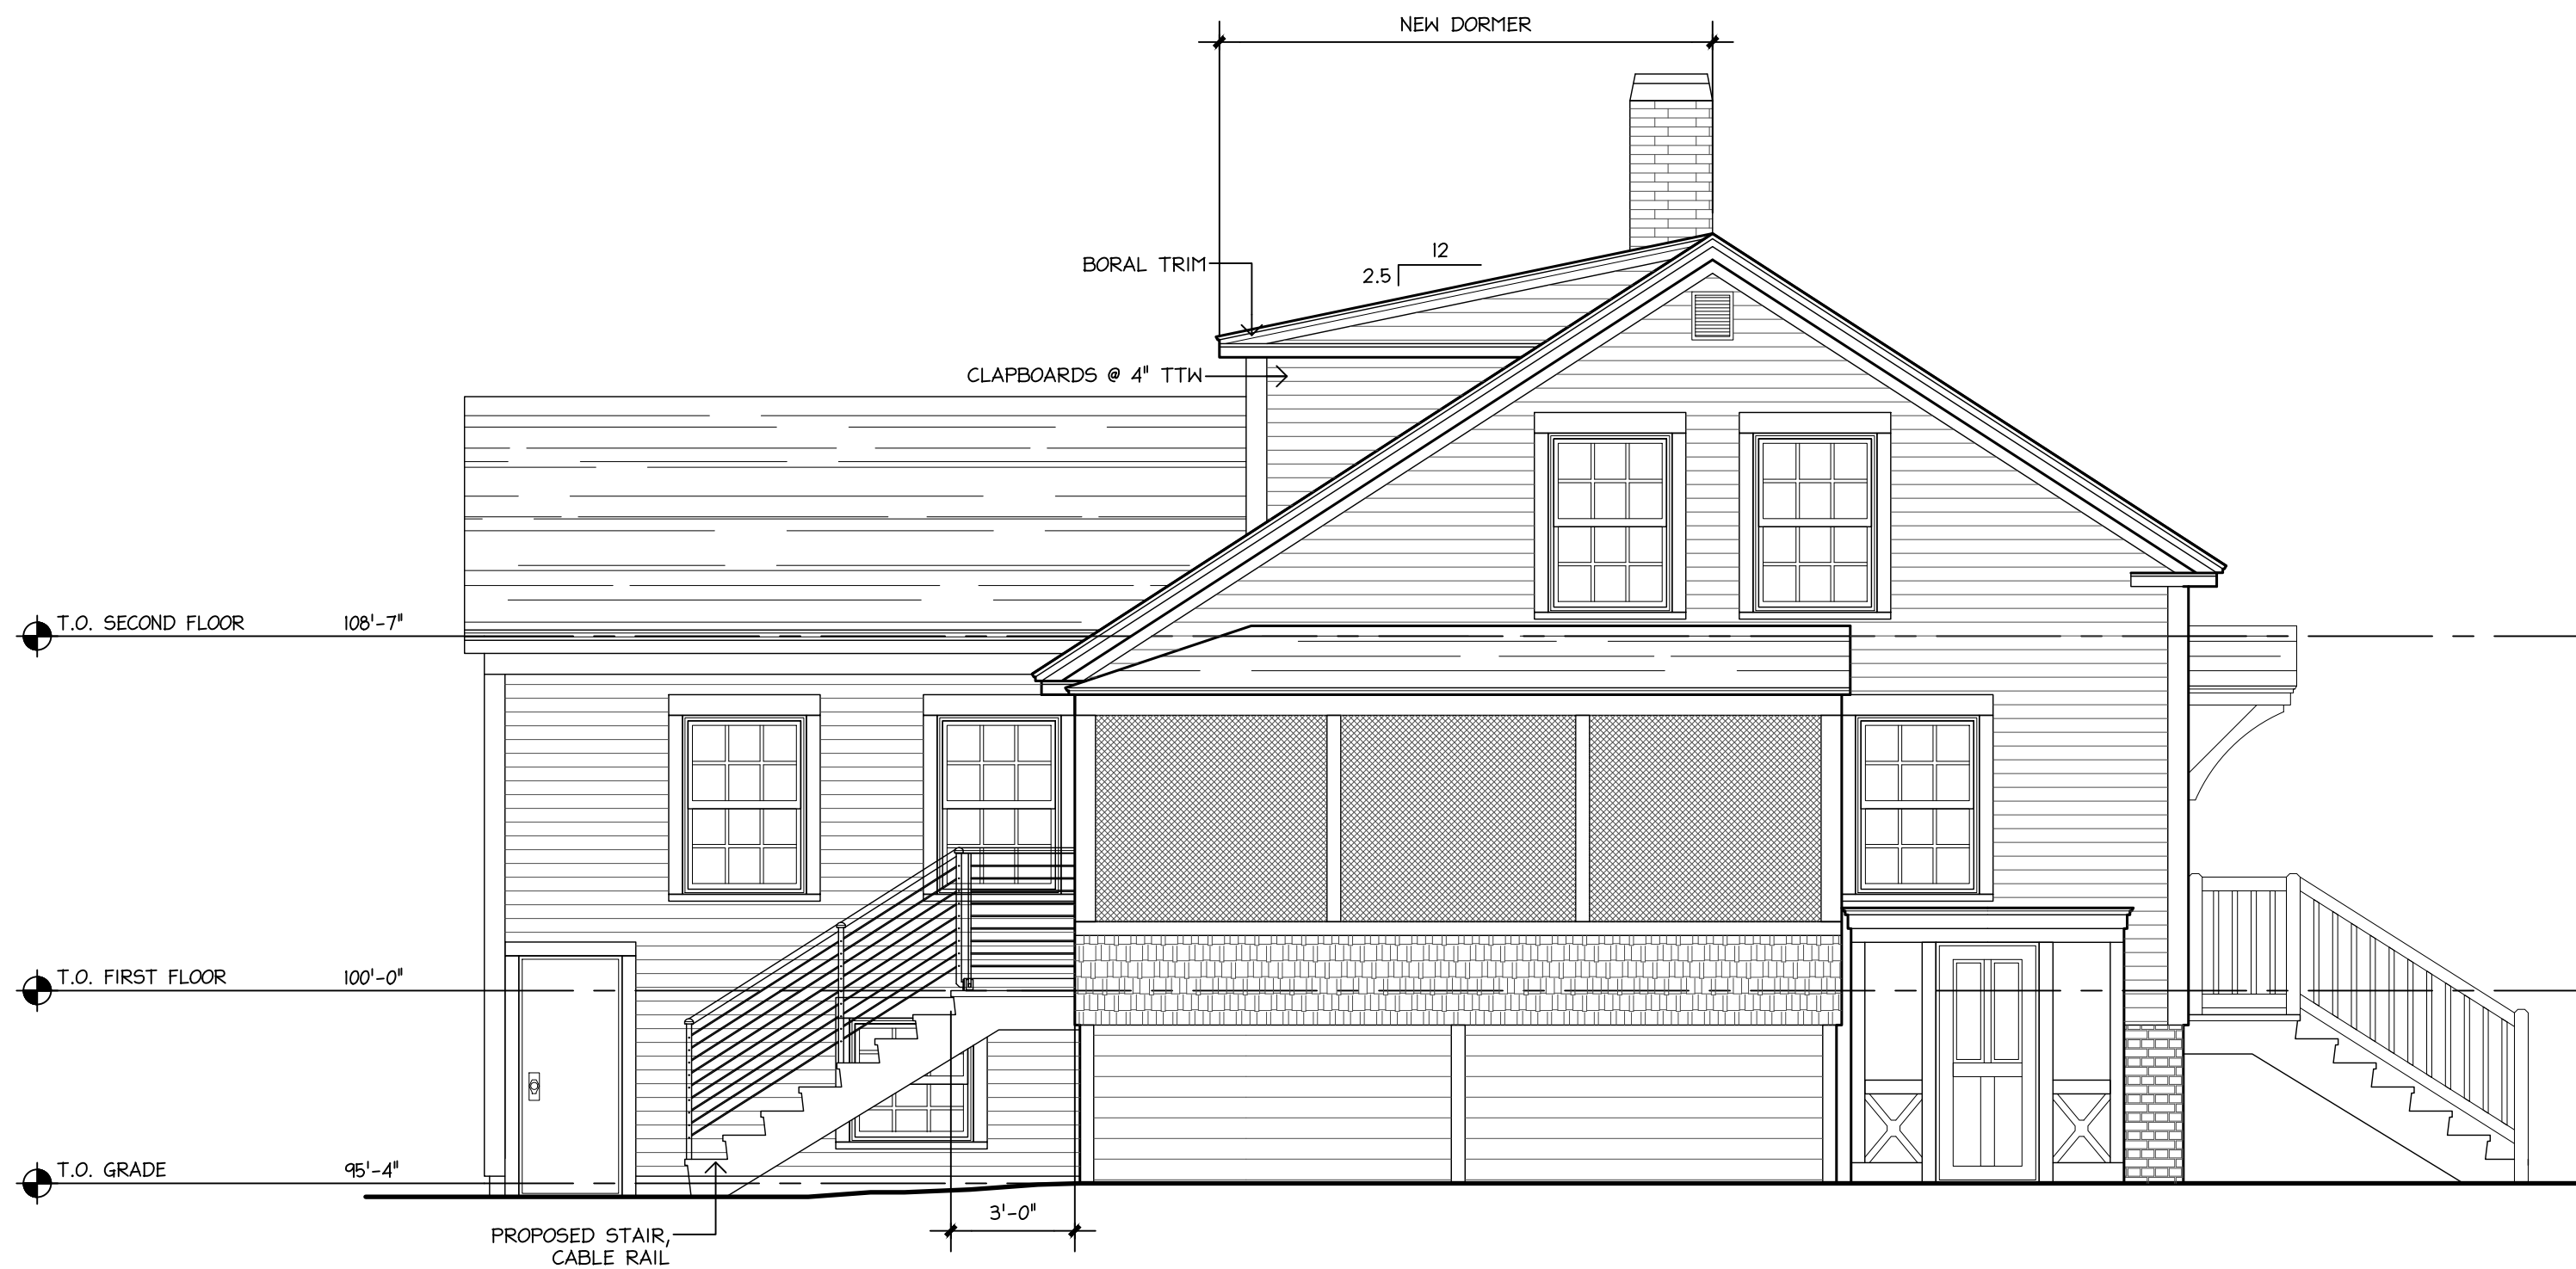


1 PROPOSED EAST ELEVATION
SCALE: 1/4"=1'-0"

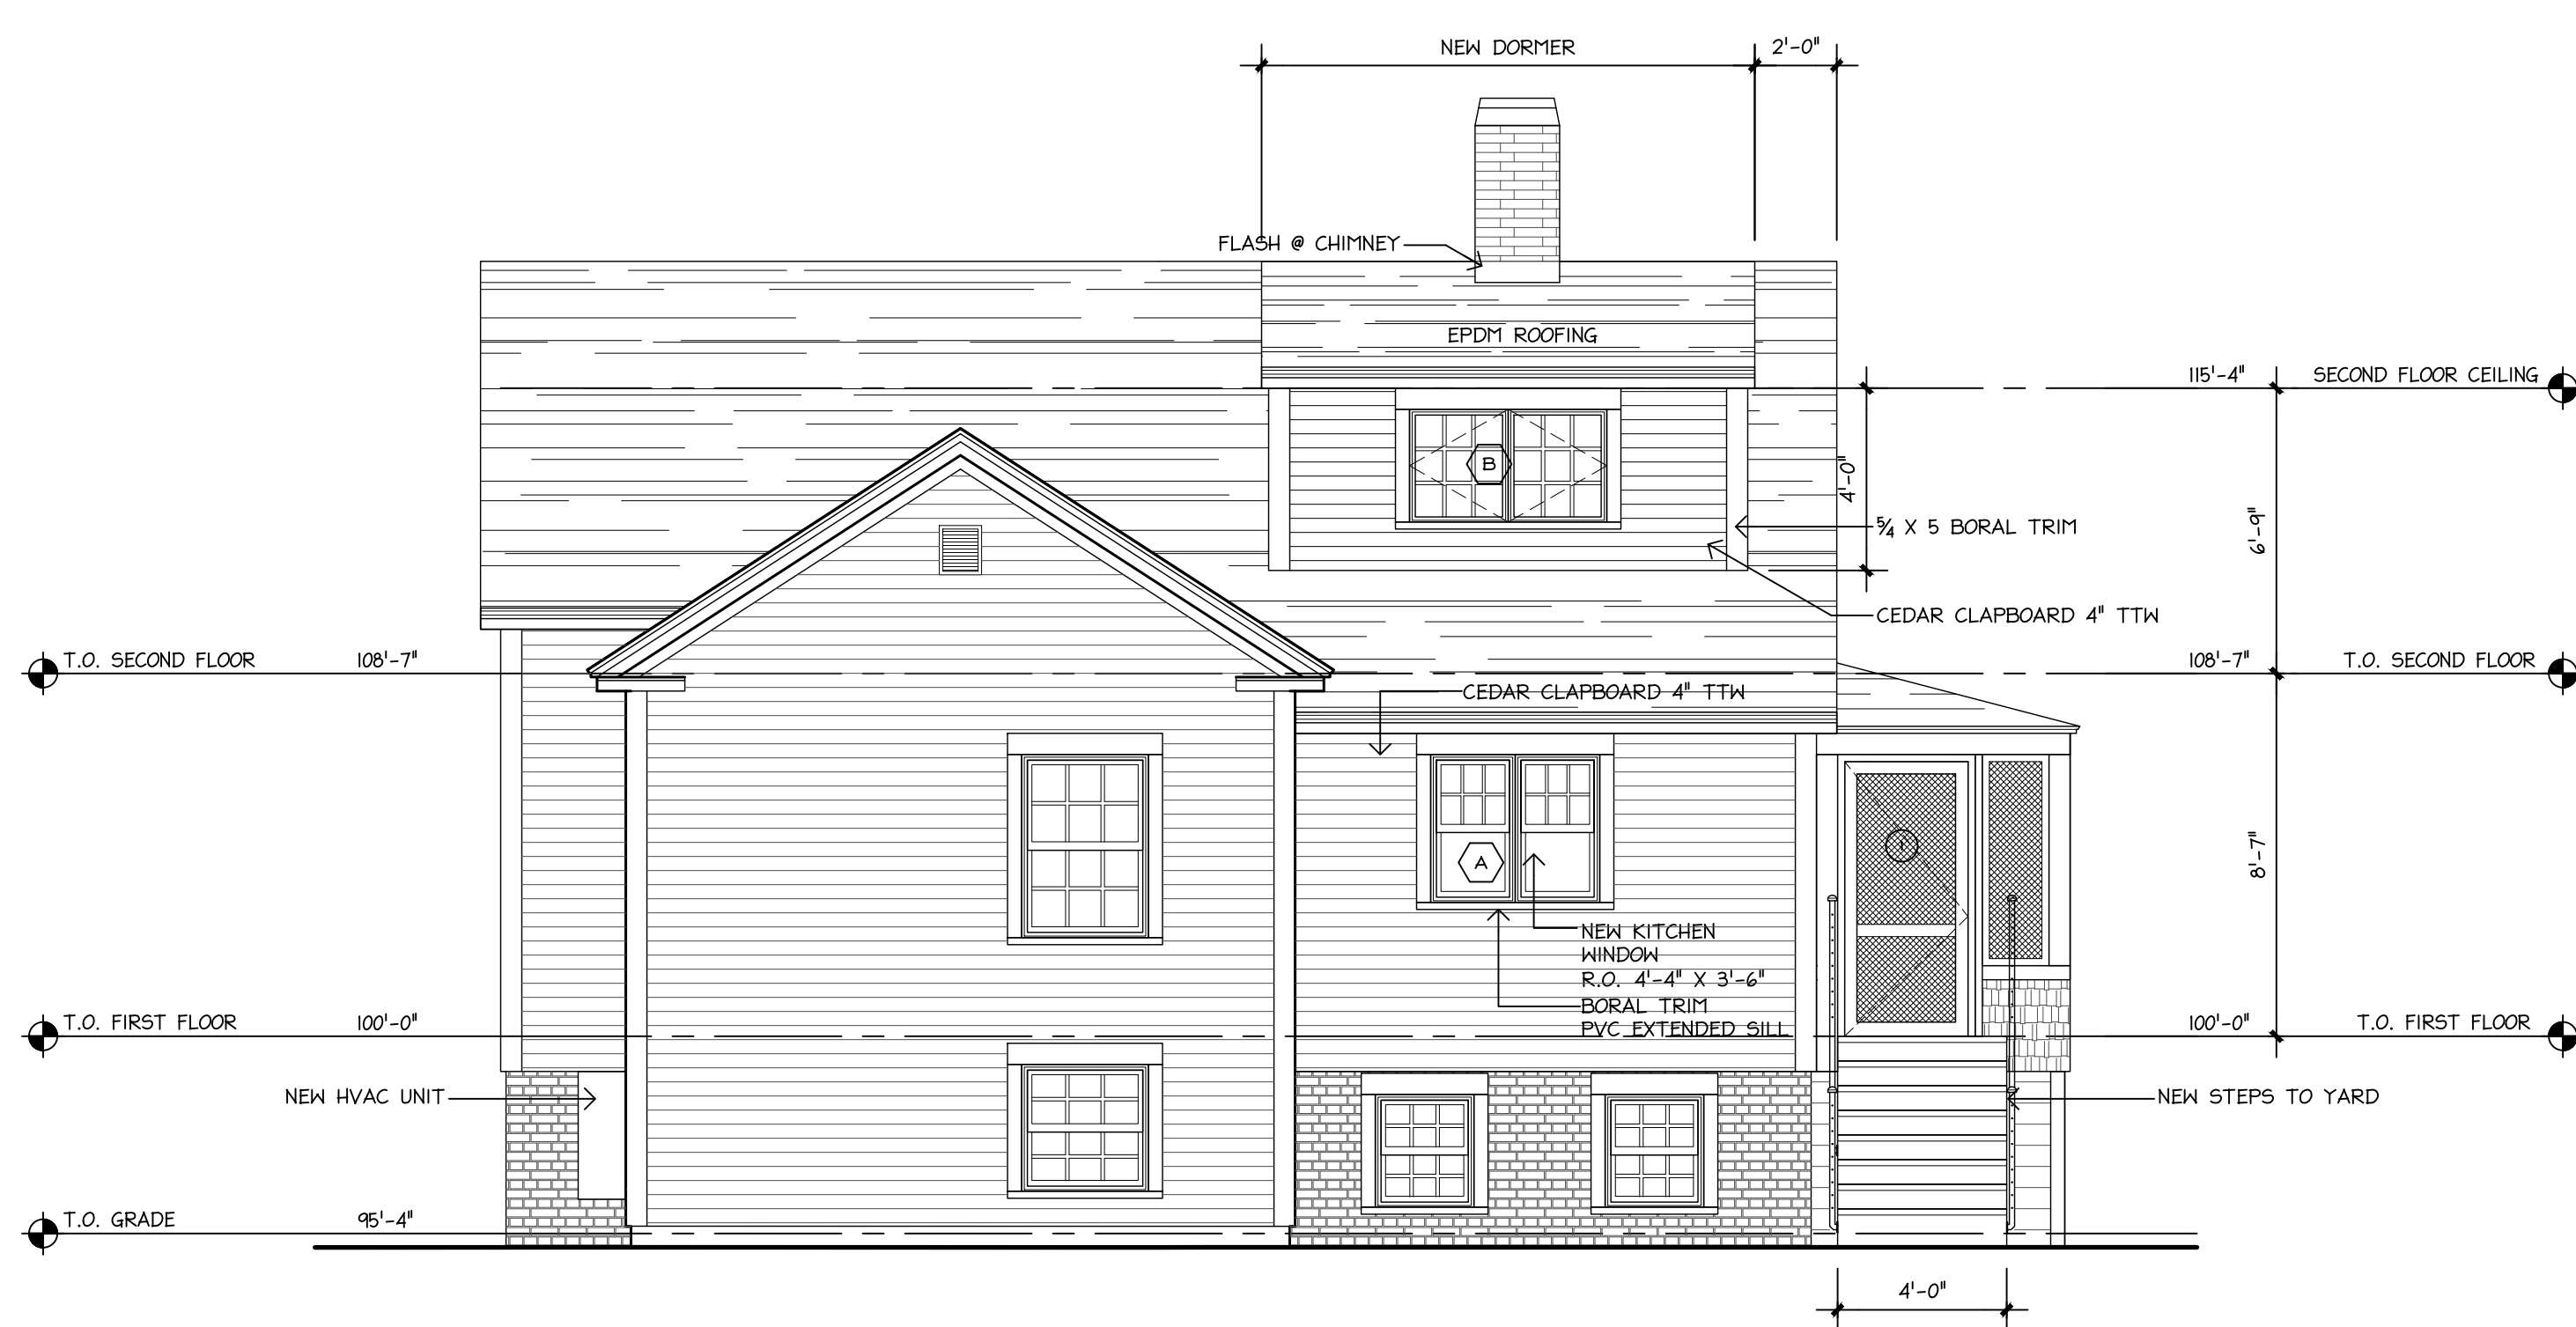

2 PROPOSED SOUTH ELEVATION
SCALE: 1/4"=1'-0"

SHELDON PENNOYER
ARCHITECTS
64 NORTH MAIN STREET
SUITE ONE
CONCORD, NH 03301

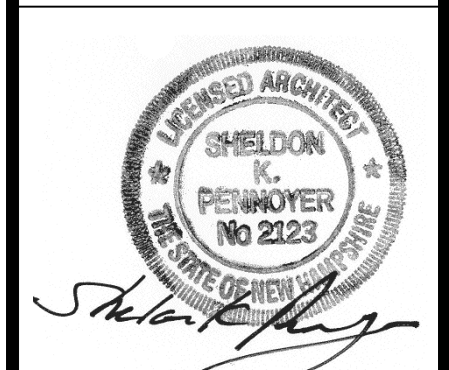

31 WARREN STREET
Concord, NH

JOB NO.
DATE: 9.4.20
SCALE: 1/4"=1'-0"
DRAWN BY: BMB
REVISIONS:

CHECKED BY: SKP

ELEVATIONS

DRAWING NO.

A2.1
SHEET OF