



CITY OF CONCORD - DAME SCHOOL


SCALE: 1" = 30'-0"

OPTION 1 FLOOR PLAN

DATE: 12/18/2015

PROJECT: 4311



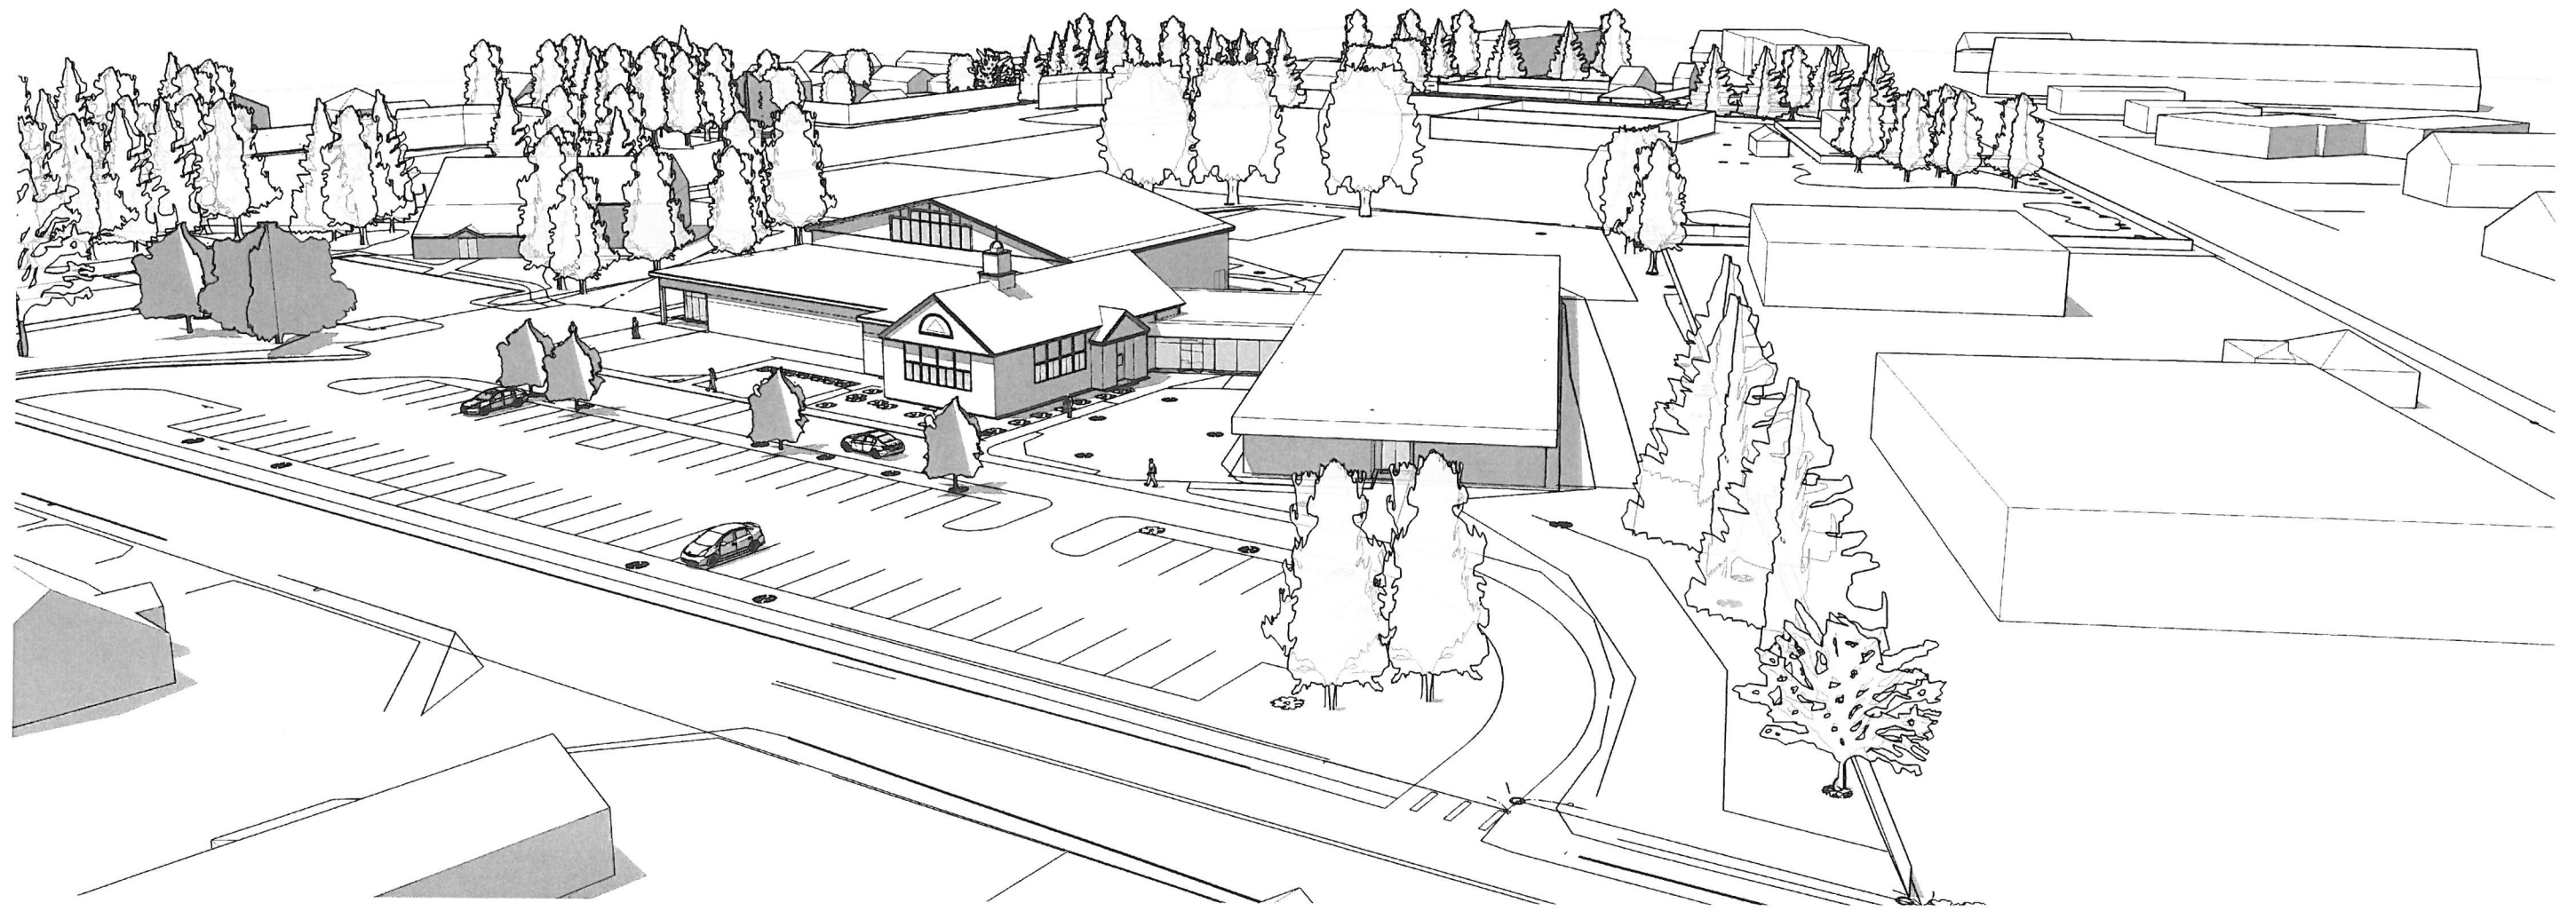

CITY WIDE COMMUNITY CENTER

OPTION 1 SITE PERSPECTIVE

SCALE: N.T.S.

DATE: 11/25/2015

SHEET: 1 PROJECT: 4311





- LEGEND
- ADMINISTRATIVE OFFICES
 - CIRCULATION
 - FITNESS
 - MULTIPURPOSE
 - PROGRAM SPACE
 - RESTROOMS & FACILITIES
 - SENIORS

CITYWIDE COMMUNITY CENTER


OPTION 2 FLOOR PLAN

SCALE: 1" = 30'-0"

DATE: 12/18/2015

PROJECT: 4311



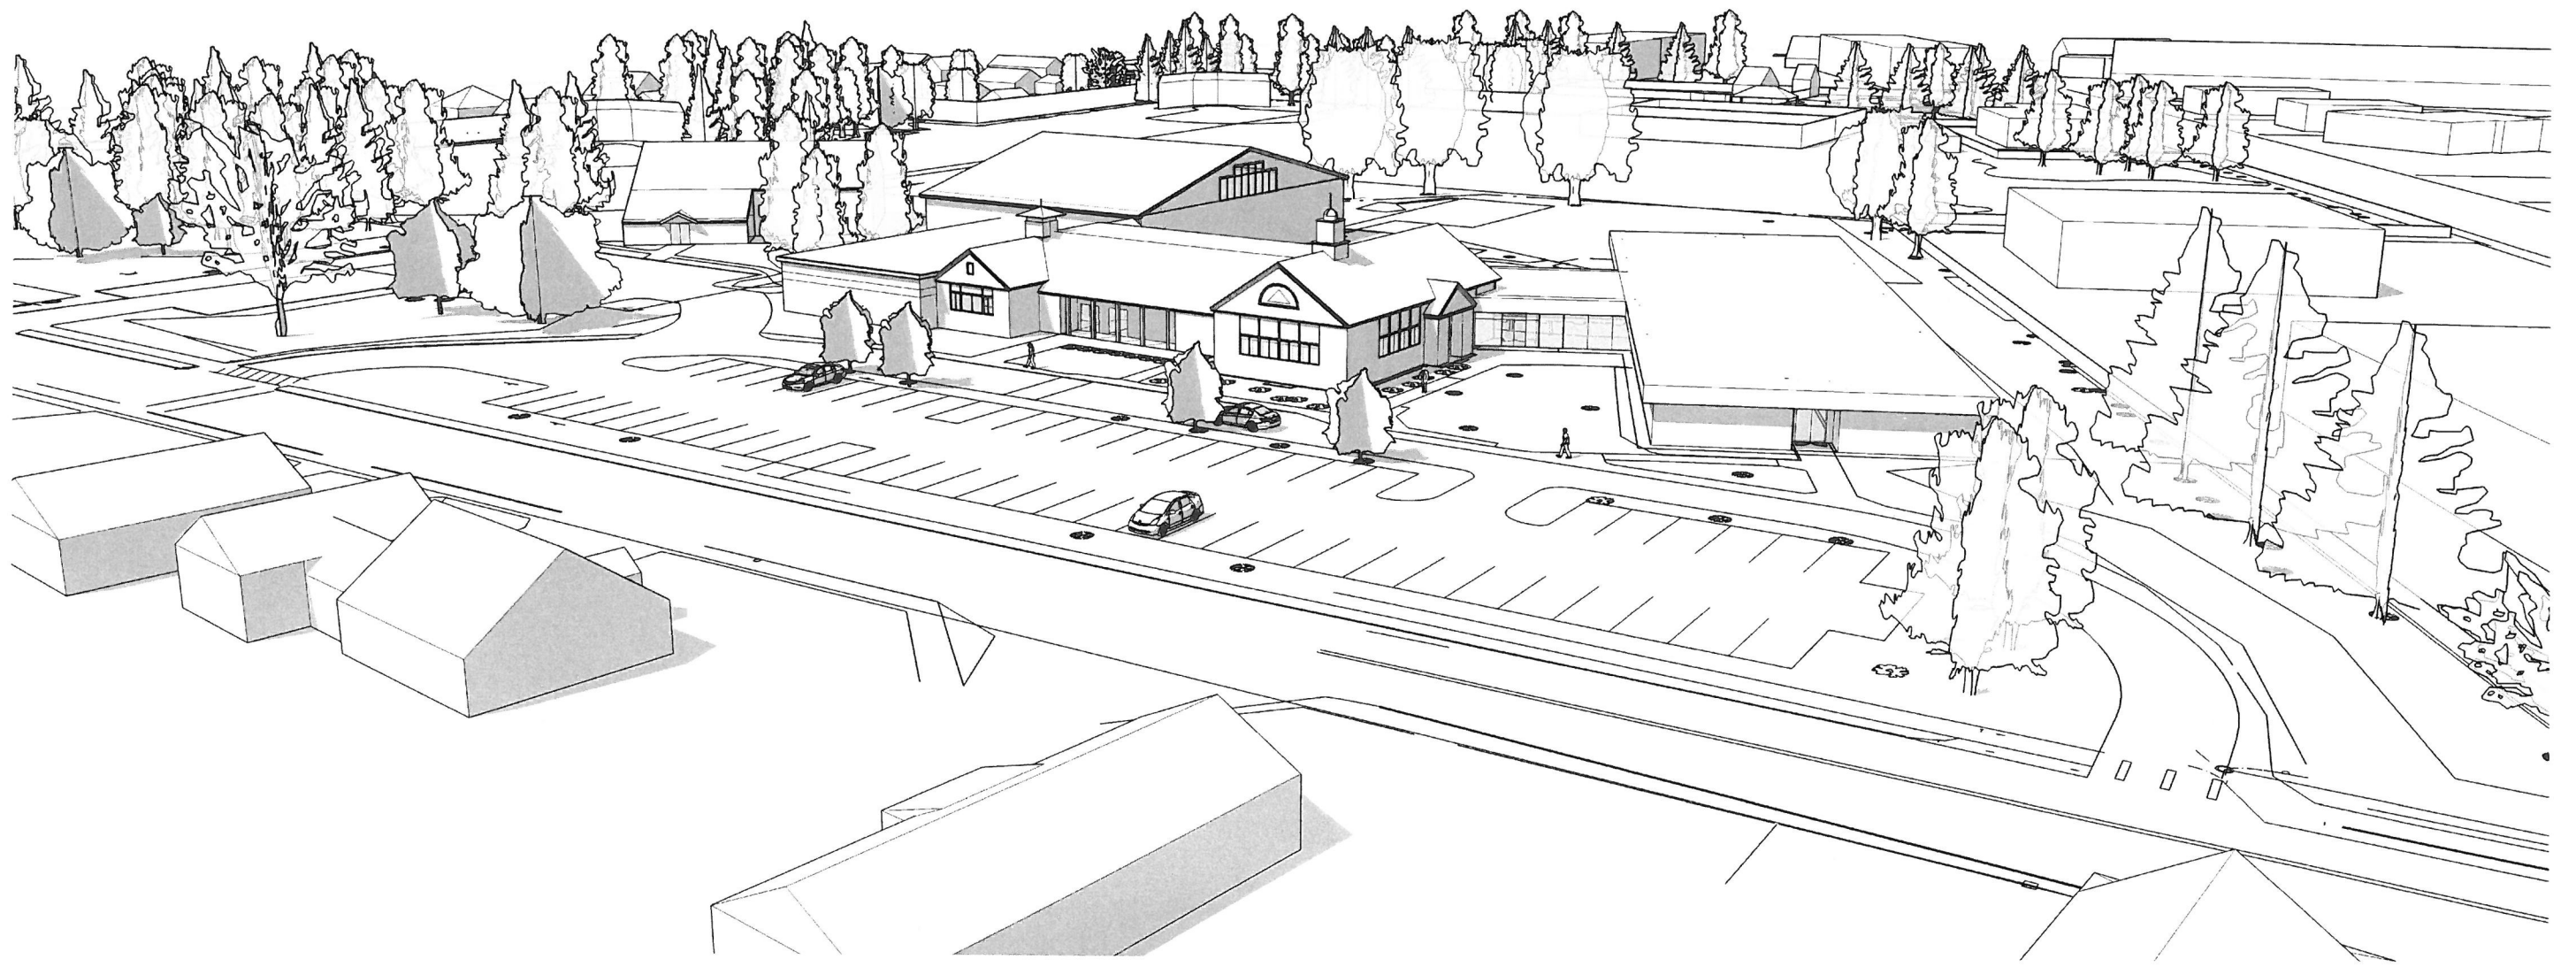

CITY WIDE COMMUNITY CENTER


OPTION 2 SITE PERSPECTIVE

SCALE: N.T.S.

DATE: 11/25/2015

SHEET: 2 PROJECT: 4311



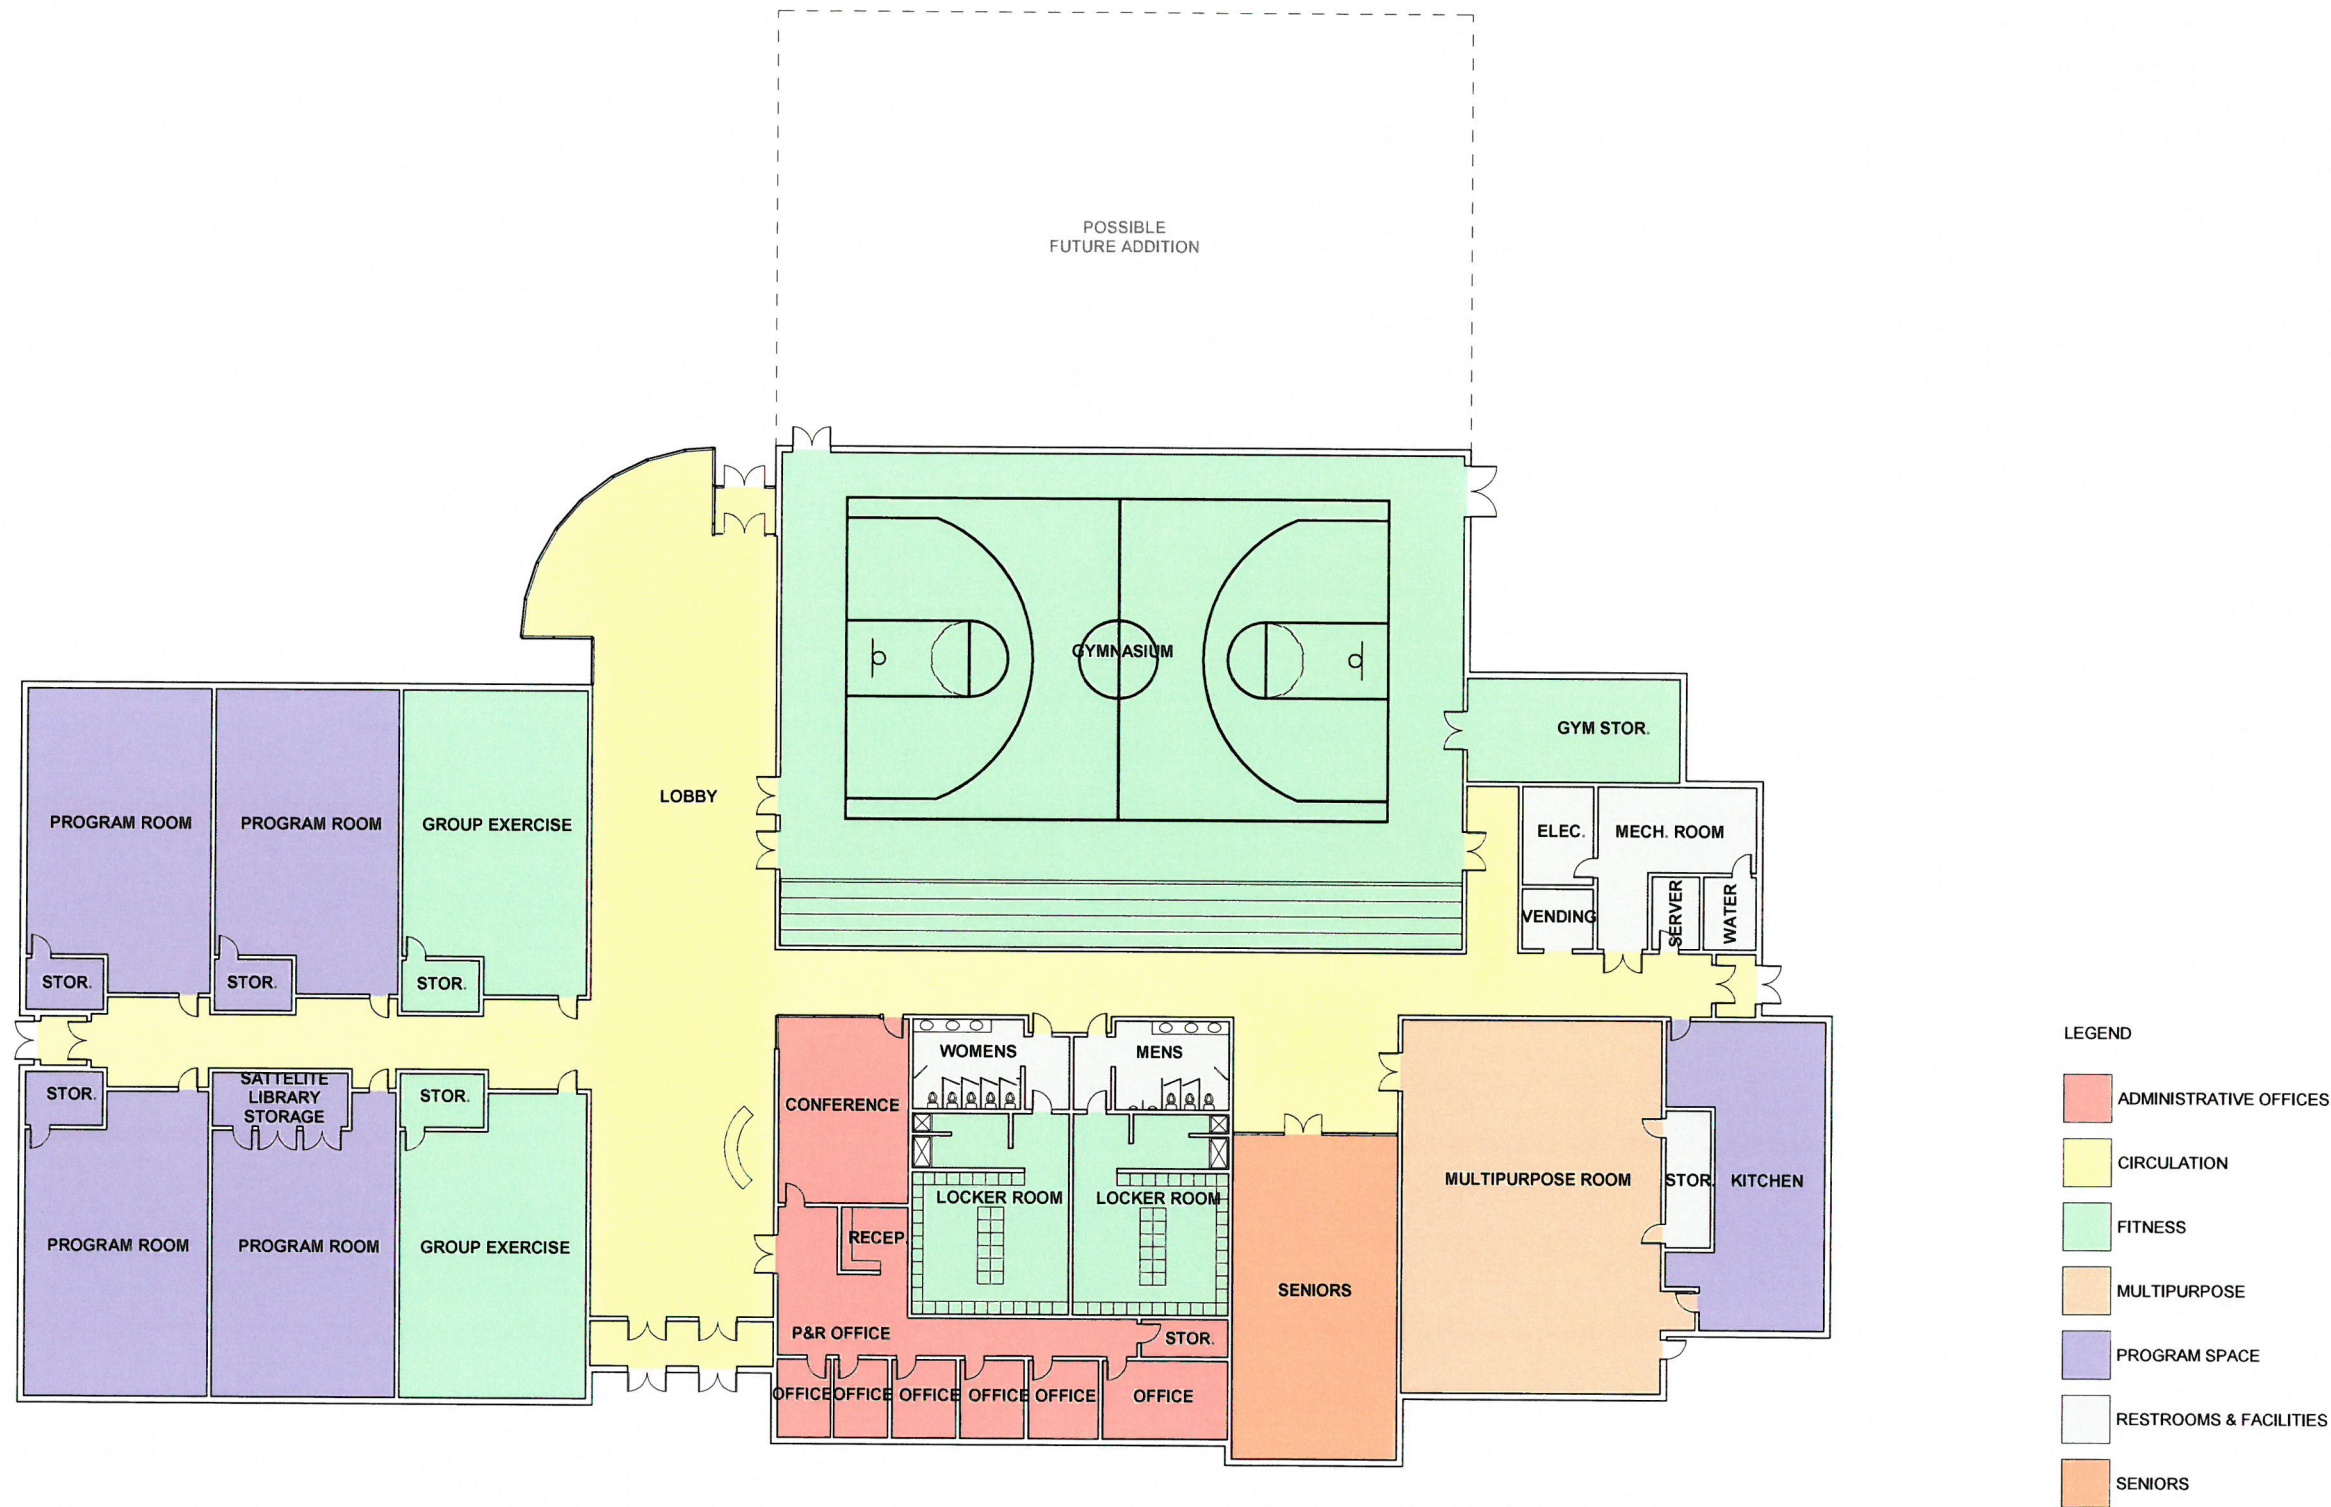

- LEGEND
- ADMINISTRATIVE OFFICES
 - CIRCULATION
 - FITNESS
 - MULTIPURPOSE
 - PROGRAM SPACE
 - RESTROOMS & FACILITIES
 - SENIORS

CITYWIDE COMMUNITY CENTER


OPTION 3 FLOOR PLAN

SCALE: 1" = 30'-0"

DATE: 12/18/2015

PROJECT: 4311



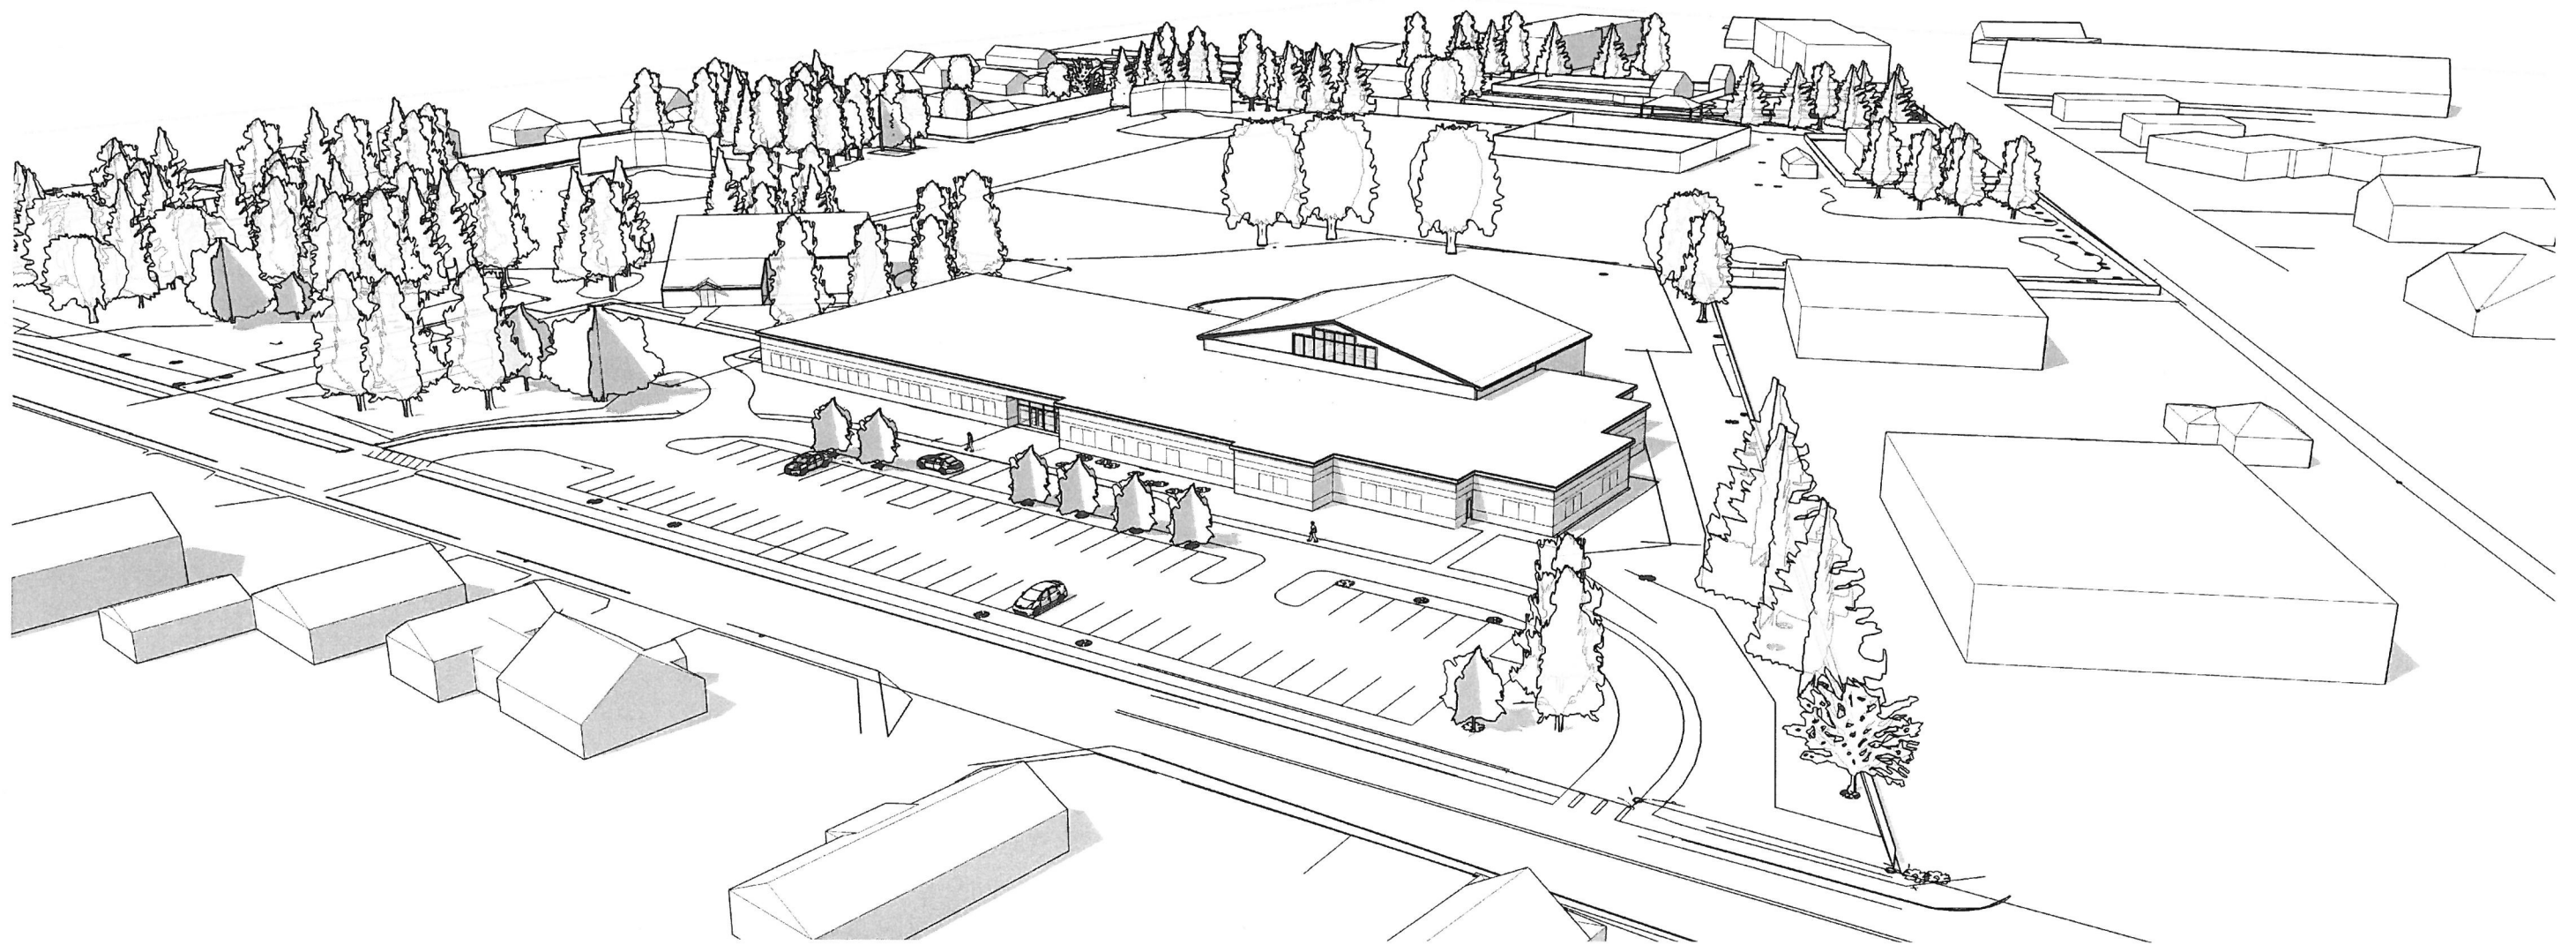

CITY WIDE COMMUNITY CENTER

OPTION 3 SITE PERSPECTIVE

SCALE: N.T.S.

DATE: 11/25/2015

SHEET: 3 PROJECT: 4311

