


4/13/2022 2:17:10 PM M:\Client Docs\Active\21-566 Boys and Girls of Central NH - Penacook Community Center Design\Plans & Specs\BGC\NH 76 Community Dr Penacook NH 21-566.rvt

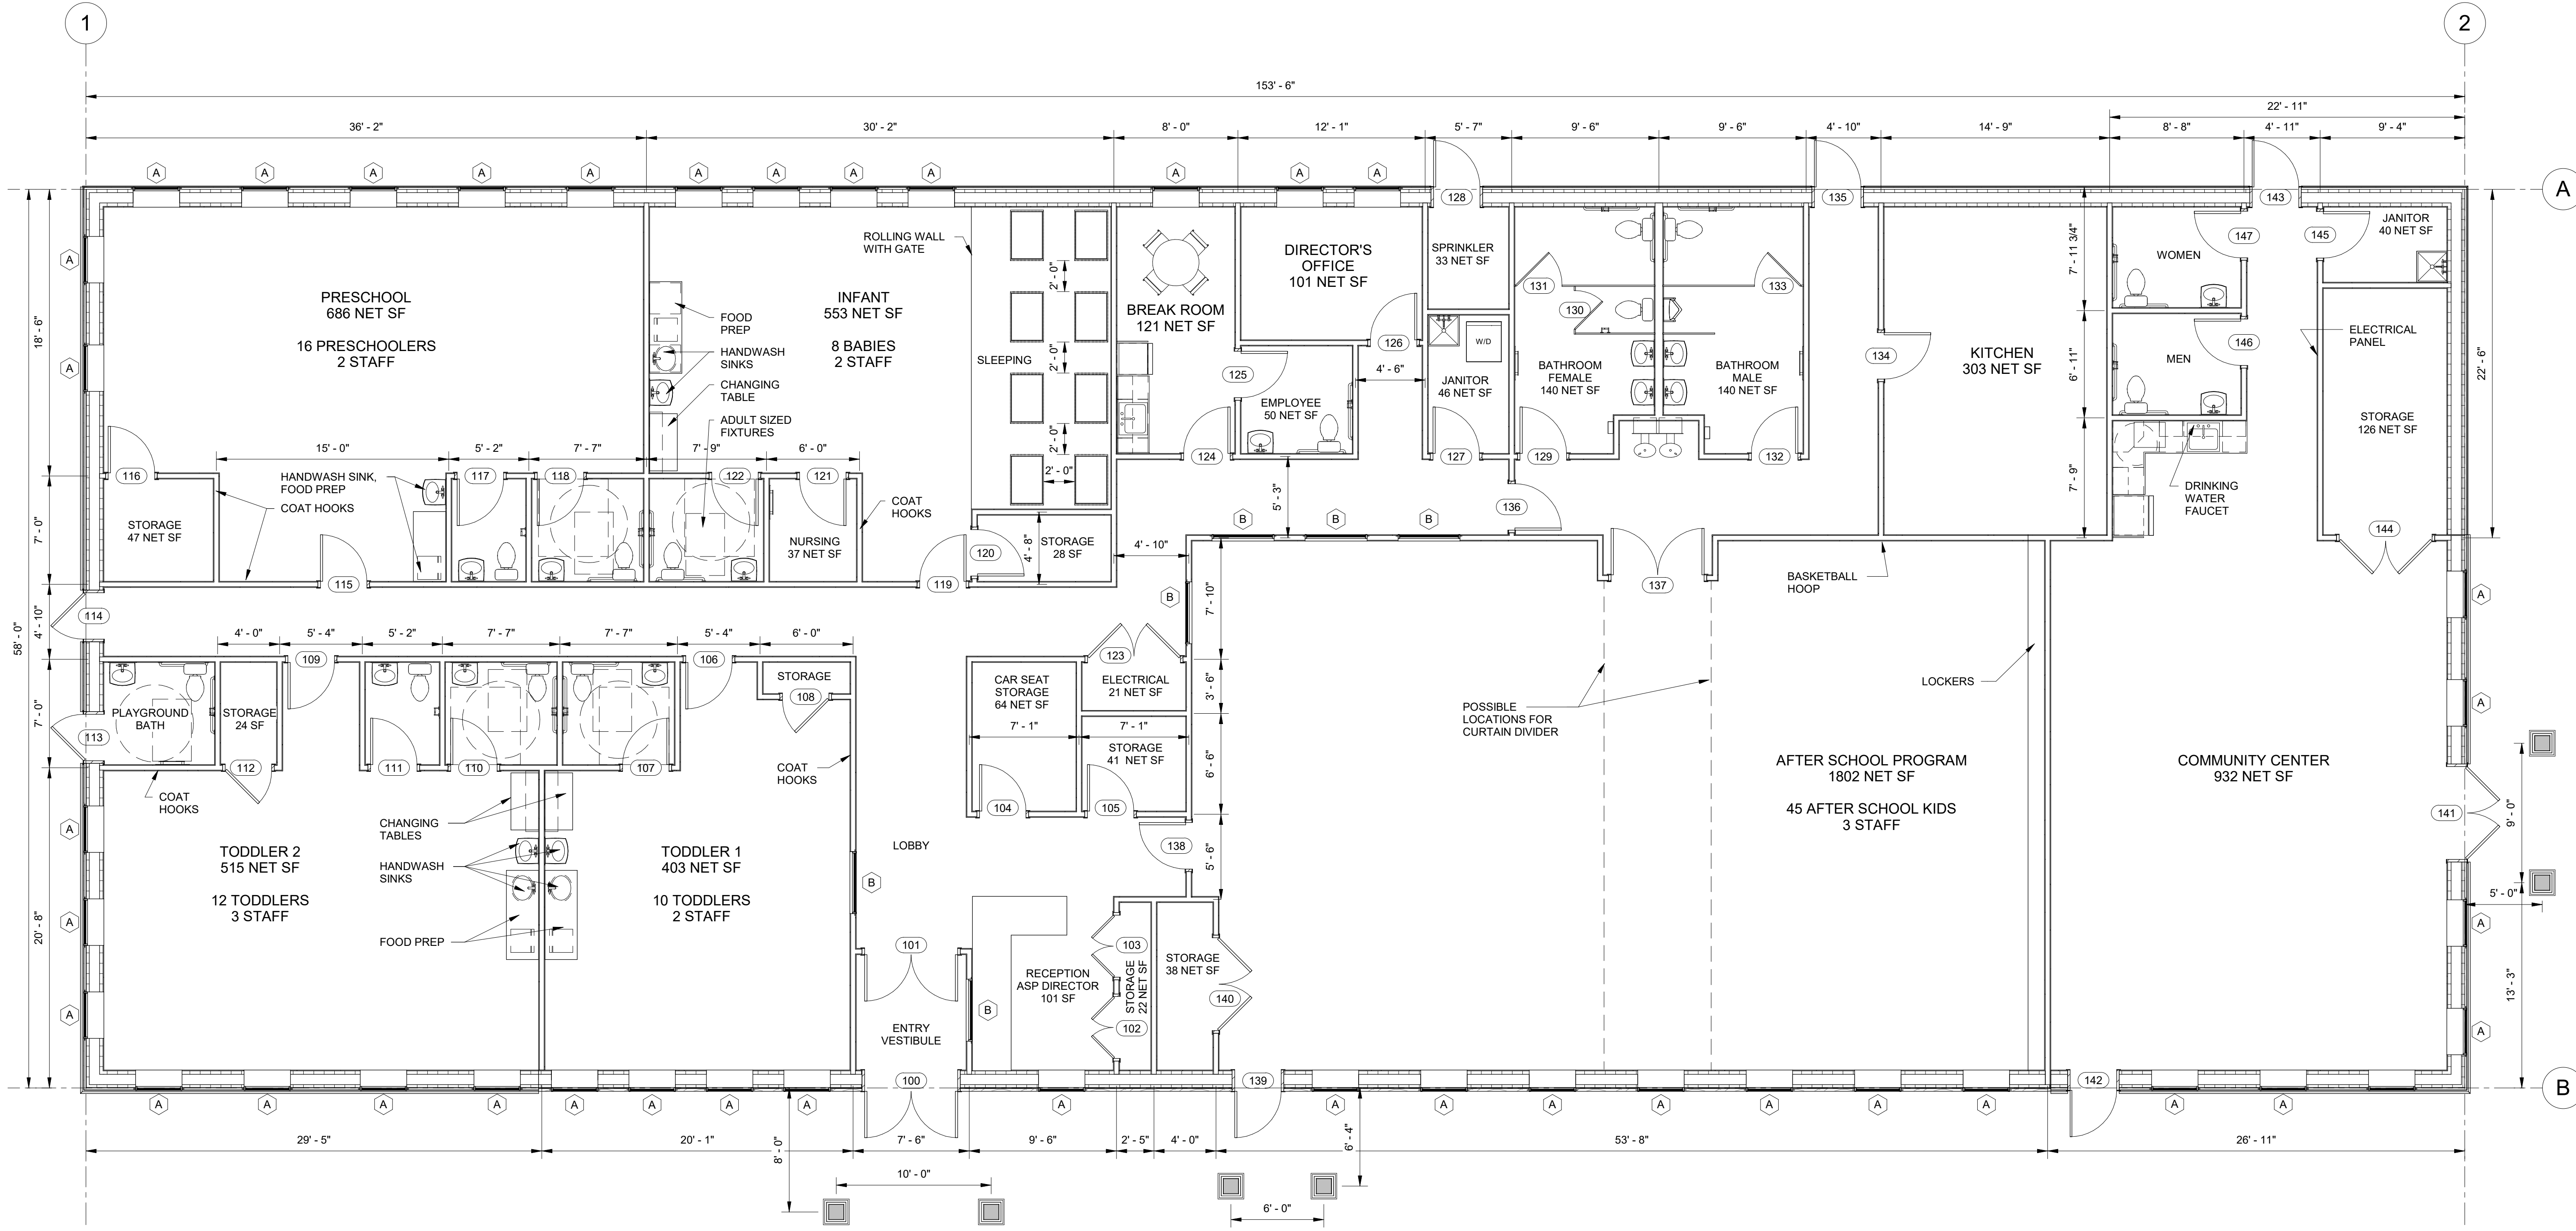

**1**  
A100 PROPOSED FIRST FLOOR PLAN  
SCALE: 3/16" = 1'-0"

TOTAL BUILDING SQUARE FOOTAGE:  
8,903 SF  
BOYS AND GIRLS CLUB:  
7,431.83 SF  
83.48%  
PENACOOK COMMUNITY CENTER:  
1,471.17  
16.52%



**TEAM ENGINEERING**  
82 Palomino Lane  
Suite 503  
Bedford, NH 03110-6448  
Phone: (603) 497-3137  
www.MyTeamEngineering.com

REVISION:	DATE:
DRAFT	04/05/2022


- DRAFT
- APPROVAL
- BID
- PERMIT
- CONSTRUCTION

STAMP:  
**NOT FOR CONSTRUCTION**

CLIENT:  
Boys & Girls Club of  
Central NH  
c/o Christopher Emond  
emond@nhyouth.org

**Penacook Community Center: A Division  
of the Boys & Girls Club of Central NH**  
PROPERTY: 76 Community Drive  
Penacook, NH 03303  
**PROPOSED FIRST FLOOR PLAN**

**A100**  
SHEET: of 1  
TE PROJECT NO.: 21-566  
DWG: Author | CHK: Checker

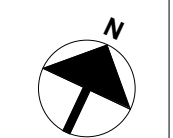






**TEAM ENGINEERING**  
 82 Palomino Lane  
 Suite 503  
 Bedford, NH 03110-6448  
 Phone: (603) 497-3137  
 www.MyTeamEngineering.com

REVISION:	DATE:
DRAFT	04/05/2022

- DRAFT
- APPROVAL
- BID
- PERMIT
- CONSTRUCTION

STAMP:  


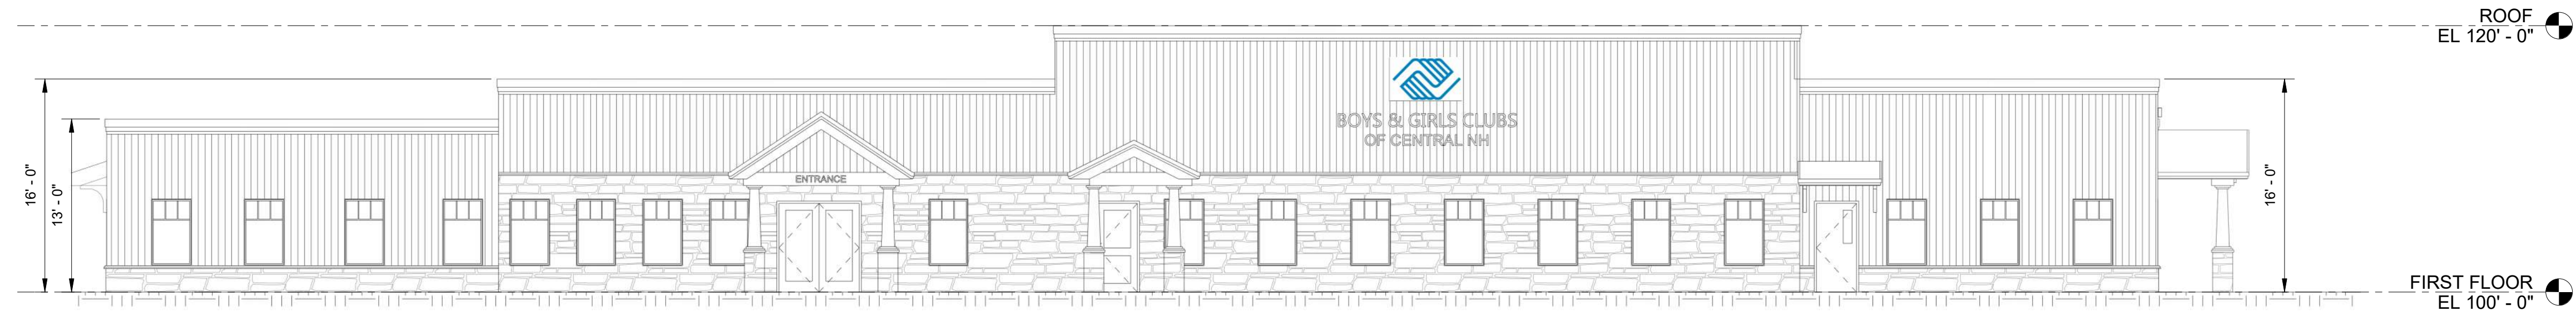
CLIENT:  
 Boys & Girls Club of  
 Central NH  
 c/o Christopher Emond  
 emond@nhyouth.org

**Penacook Community Center: A Division  
 of the Boys & Girls Club of Central NH**  
 PROPERTY: 76 Community Drive  
 Penacook, NH 03303  
 SHEET TITLE: **RENDERINGS**


**A200**  
 SHEET: of 1  
 TE PROJECT NO.: 21-566  
 DWG: Author | CHK: Checker



4/13/2022 2:17:29 PM M:\Client Docs\Active\21-566\_Boys and Girls of Central NH - Penacook Community Center Design\Plans & Specs\BGCN\NH 76 Community Dr Penacook NH 21-566.rvt




1 SOUTH ELEVATION  
A201 SCALE: 1/8" = 1'-0"

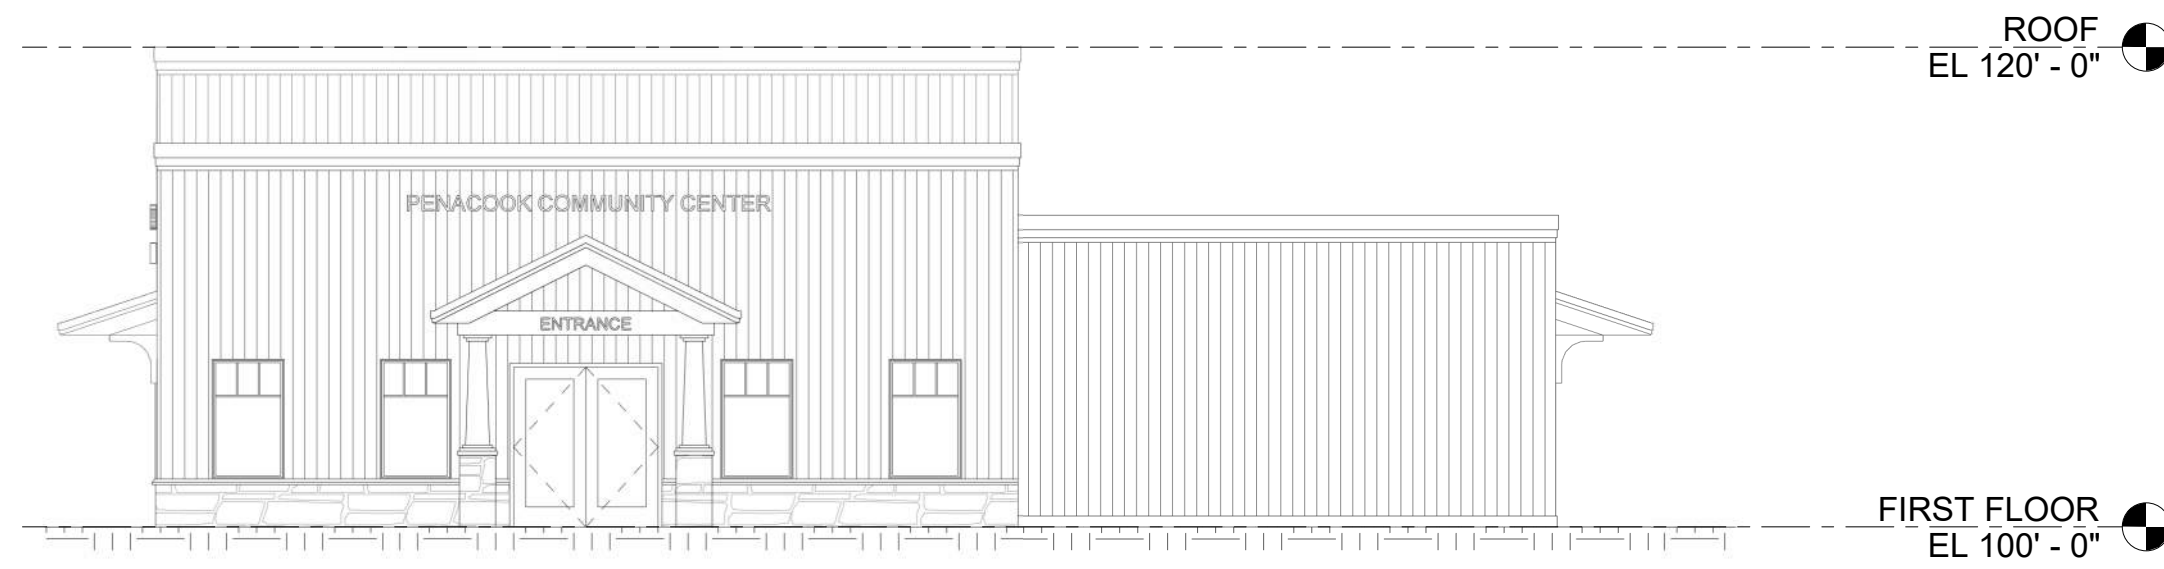

2 EAST ELEVATION  
A201 SCALE: 1/8" = 1'-0"



3 WEST ELEVATION  
A201 SCALE: 1/8" = 1'-0"

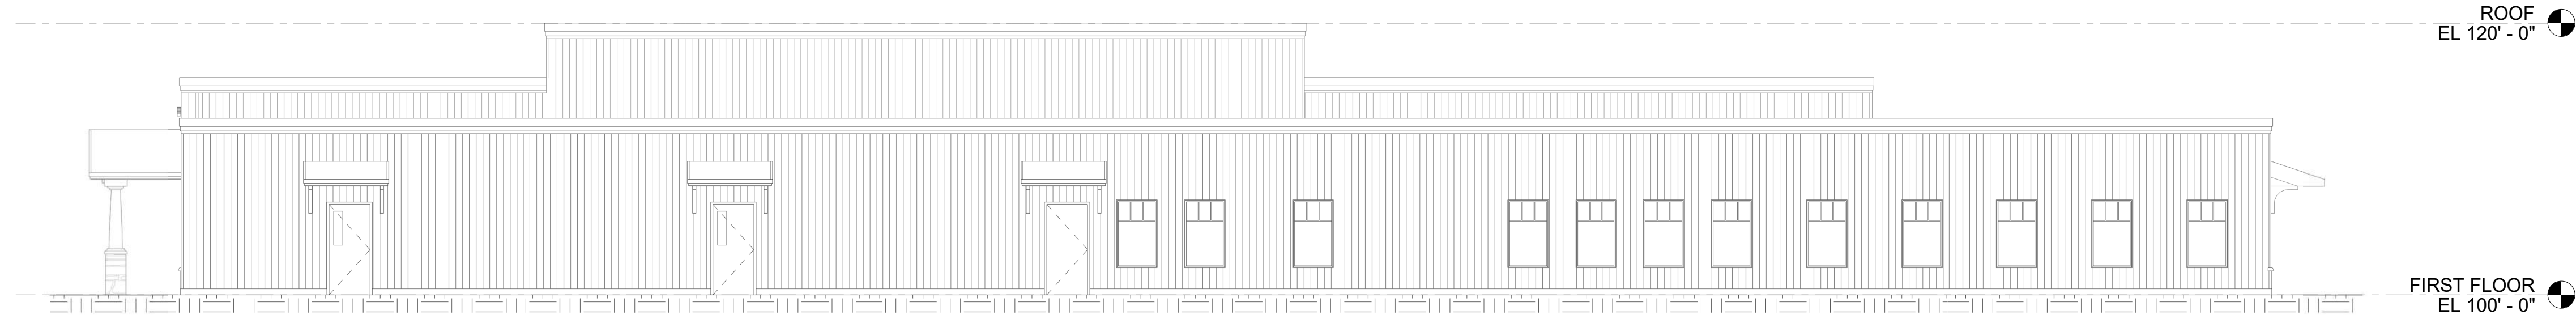

4 NORTH ELEVATION  
A201 SCALE: 1/8" = 1'-0"



**TEAM ENGINEERING**  
82 Palomino Lane  
Suite 503  
Bedford, NH 03110-6448  
Phone: (603) 497-3137  
www.MyTeamEngineering.com

REVISION:	DATE:
DRAFT	04/05/2022

- DRAFT
- APPROVAL
- BID
- PERMIT
- CONSTRUCTION

STAMP:  
**NOT FOR CONSTRUCTION**

CLIENT:  
Boys & Girls Club of  
Central NH  
c/o Christopher Emond  
emond@nhyouth.org

Penacook Community Center: A Division  
of the Boys & Girls Club of Central NH

PROPERTY: 76 Community Drive  
Penacook, NH 03303

SHEET TITLE: **BUILDING ELEVATIONS**

**A201**

SHEET: of 1  
TE PROJECT NO.: 21-566  
DWG: Author | CHK: Checker