


OFF-SITE PLANT LIST

SYMBOL	QTY	BOTANICAL NAME	COMMON NAME	SIZE
TREE				
To	6	THUJA OCCIDENTALIS 'ELEGANTISSIMA'	GOLD-TIPPED ARBORVITAE	6-7' B&B
Pa	4	PICEA PUNGENS 'FAT ALBERT'	FAT ALBERT BLUE SPRUCE	6-7' B&B
Cp	4	CHAMAECYPARIS P. 'FILIFERA AUREA NANA'	DWARF GOLD THREAD-LEAF FALSECYPRESS	18-24"
Cs	3	CORNUS SERICEA 'ALLEMANS COMPACTA'	RED-OSIER COMPACT RED-OSIER DOGWOOD	18-24"
Ah	20	ACHILLEA 'HEIDI PINK'	HEIDI PINK YARROW	2 QT.
Ct	30	CERASTIUM TOMENTOSUM	SNOW-IN-SUMMER	2 QT.
Gs	50	GERANIUM SANGUINEUM 'MAX FREI'	MAX FREI GERANIUM	2 QT.
Hs	6	HELICTOTRICHON SEMPERVIRENS	BLUE OAT GRASS	1 GAL.
Rf	36	RUDBECKIA F. 'LITTLE GOLD STAR'	LITTLE GOLD STAR BLACK-EYED SUSAN	2 QT.
Sn	26	SALVIA NEMERSOA 'CARADONNA'	CARADONNA SAGE	2 QT.

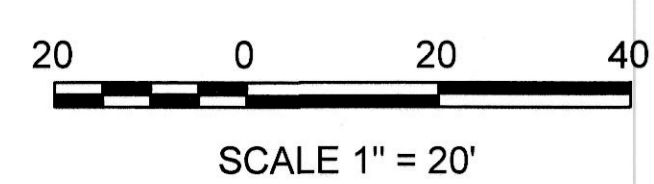

**GPI** Greenman-Pedersen, Inc.  
 Engineers, Architects, Planners, Construction Engineers & Inspectors  
 181 BALLARDVALE STREET, SUITE 202, WILMINGTON, MA 01887  
 Tel: (978) 570-2999 Fax: (978) 658-3044  
 Other Offices In: FL, MD, MI, NH, NJ, NY, OH, PA, VA, VT, WA <http://www.gpinet.com>

PROJECT: **PROPOSED RESTAURANT AND RETAIL DEVELOPMENT**  
 CONCORD, NEW HAMPSHIRE

PREPARED FOR: **HILLSIDE DESIGN GROUP, LLC**  
 501 DANIEL WEBSTER HIGHWAY, UNIT F  
 MERRIMACK, NEW HAMPSHIRE 03054

**CONSTRUCTION PLAN**

**LOUDON ROAD (NH ROUTE 9)**  
 CONCORD, NEW HAMPSHIRE

NO.	REVISION	DATE	DESIGN/DRAWN BY:	MDK
1	CITY COMMENTS	9/12/14	CHECK BY:	HLM/JRN
2	CITY COMMENTS	10/6/14	DATE:	7/30/14
			SCALE:	1" = 20'
			JOB NO.:	MAX-2013048
			FILE NAME:	13048_HD(CO)
			DRAWING NO.:	

7 of 25

MAP 111D; BLOCK 1; LOT 5A  
 NORTHERN NEW ENGLAND TEL OPS, LLC.  
 c/o ROY DIZUKKER - DIRECTOR OF TAXES  
 FAIRPOINT COMMUNICATIONS  
 PO BOX 1659  
 BANGOR, ME 04402-1659  
 BK. 1823, PG. 962  
 (PROPERTY ADDRESS: 270 LOUDON ROAD)

- NOTES:
- INSTALLATION OF THE PROPOSED LANDSCAPING WITHIN THE OLD LOUDON ROAD MEDIAN ISLAND SHALL BE AT THE DISCRETION OF THE CITY OF CONCORD. PRIOR TO ORDERING OR INSTALLING THE LANDSCAPING, THE SITE CONTRACTOR SHALL CONTACT THE CITY OF CONCORD ENGINEERING DIVISION.
  - LANDSCAPING SHALL BE MAINTAINED BY SIENA INVESTMENTS