



7 WALL SECTION  
SCALE: 1/2"=1'-0"



9 VESTIBULE  
N.T.S.

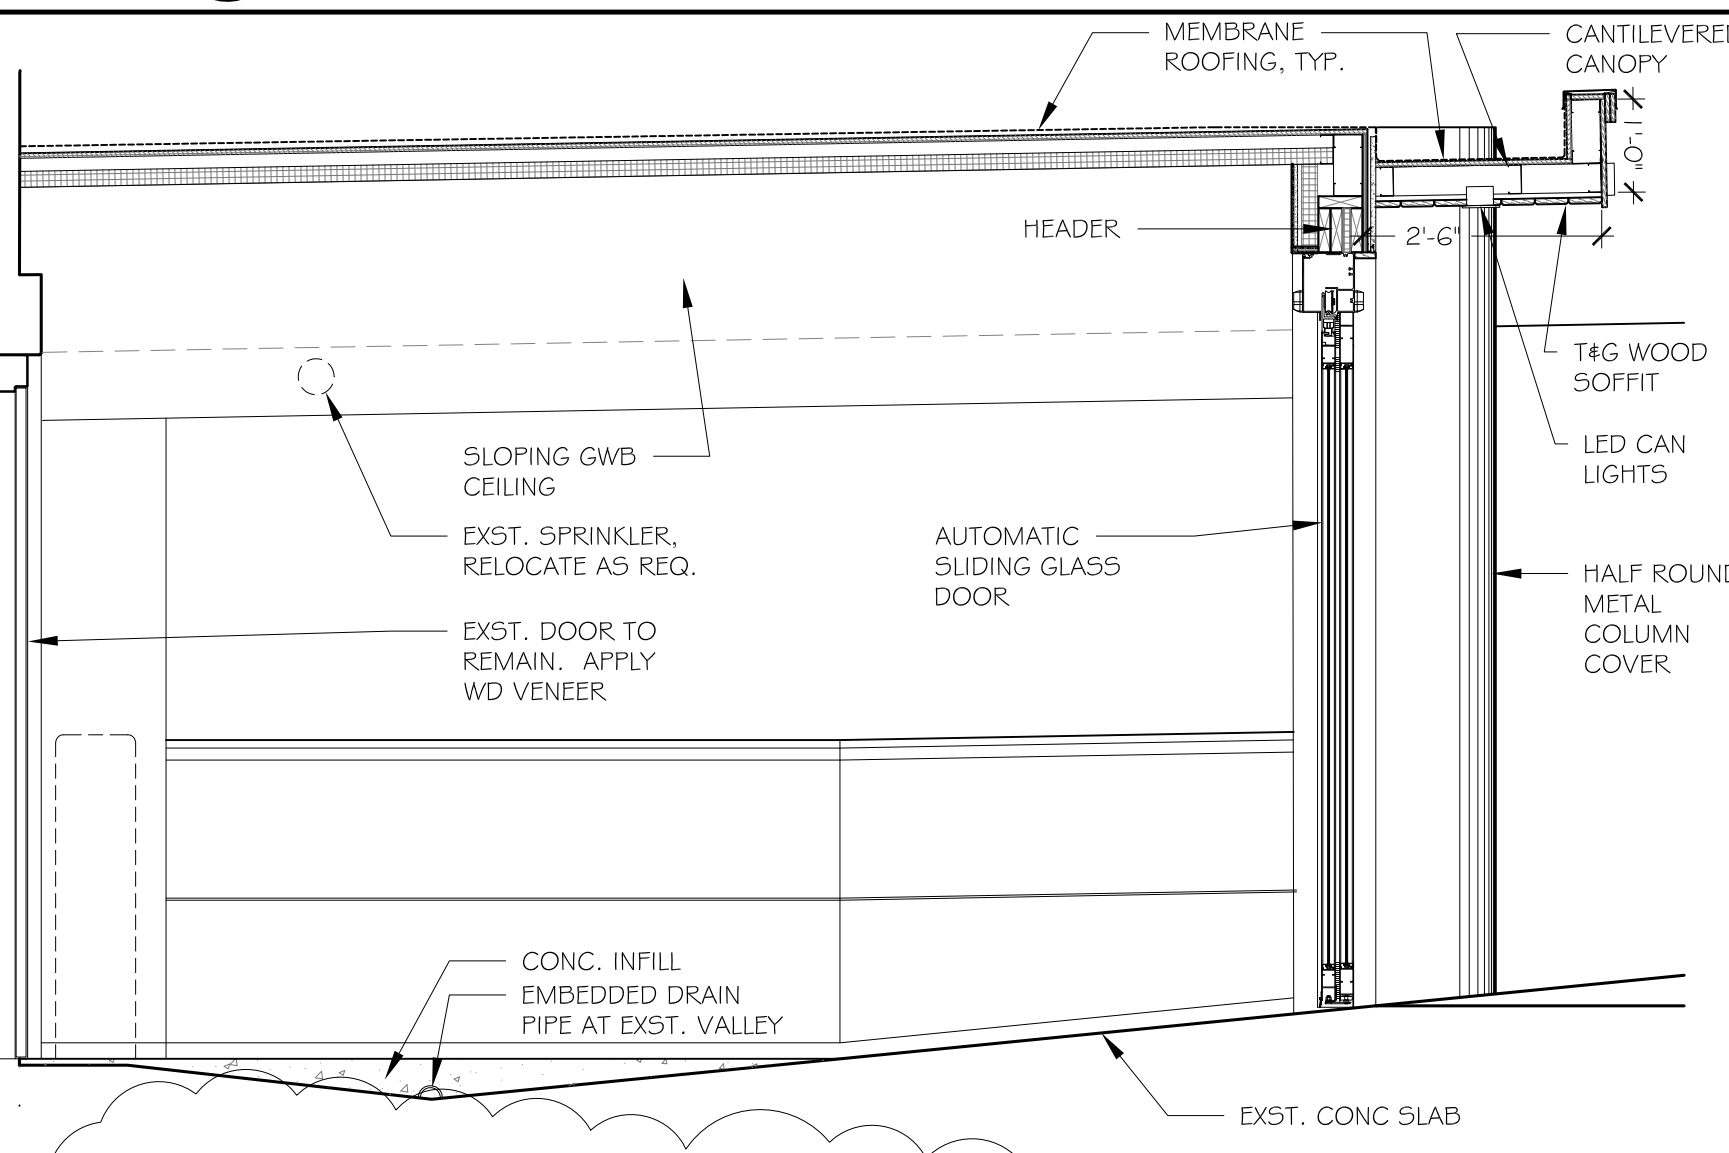


6 GARAGE VESTIBULE  
SCALE: 1/2"=1'-0"

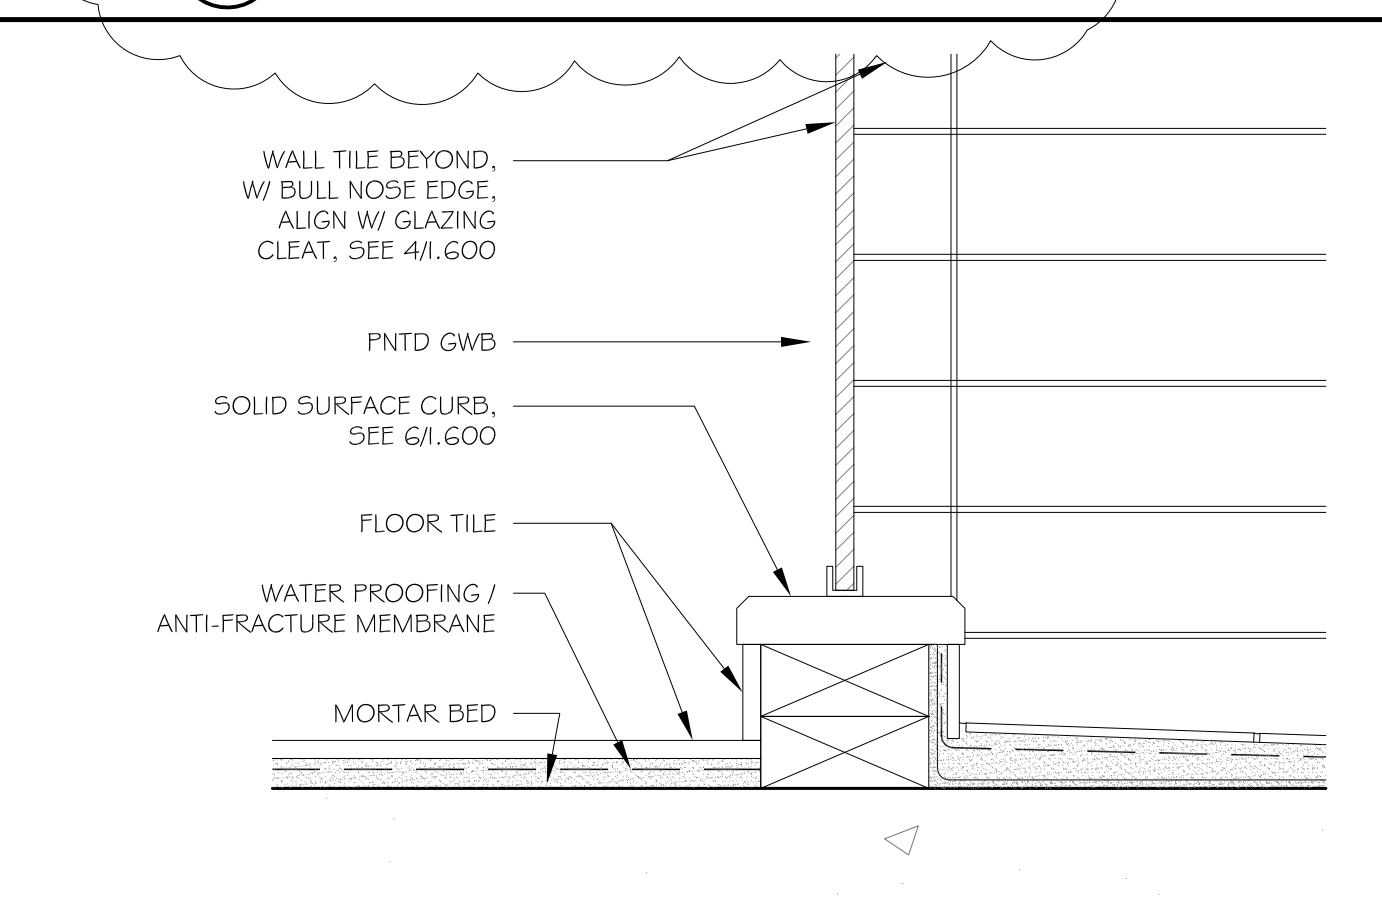


4 DETAIL @ SHOWER  
SCALE: 3"=1'-0"


- GENERAL NOTES:**
1. ALL FINISH MATERIAL SELECTIONS, LOCATIONS AND LAYOUT TO BE COORDINATED WITH IN THE INTERIOR DESIGN DWGS. SEE ENLARGED BATHROOM PLANS, INTERIOR ELEVATIONS & SHEET I.600
  2. WATERPROOFING / ANTI-FRACTURE MEMBRANE BASED ON: LATICRETE HYDRO BAN OR EQU.
  3. INSTALL WATERPROOFING / ANTI-FRACTURE MEMBRANE PER MANUF. RECOMMENDATIONS.
  4. CANTILEVER CANOPY WOOD SOFFIT TO BE STAINED FIR.
  5. METAL HALF ROUND COLUMN COVERS BASED ON C.R. LAURENCE OR SIM.

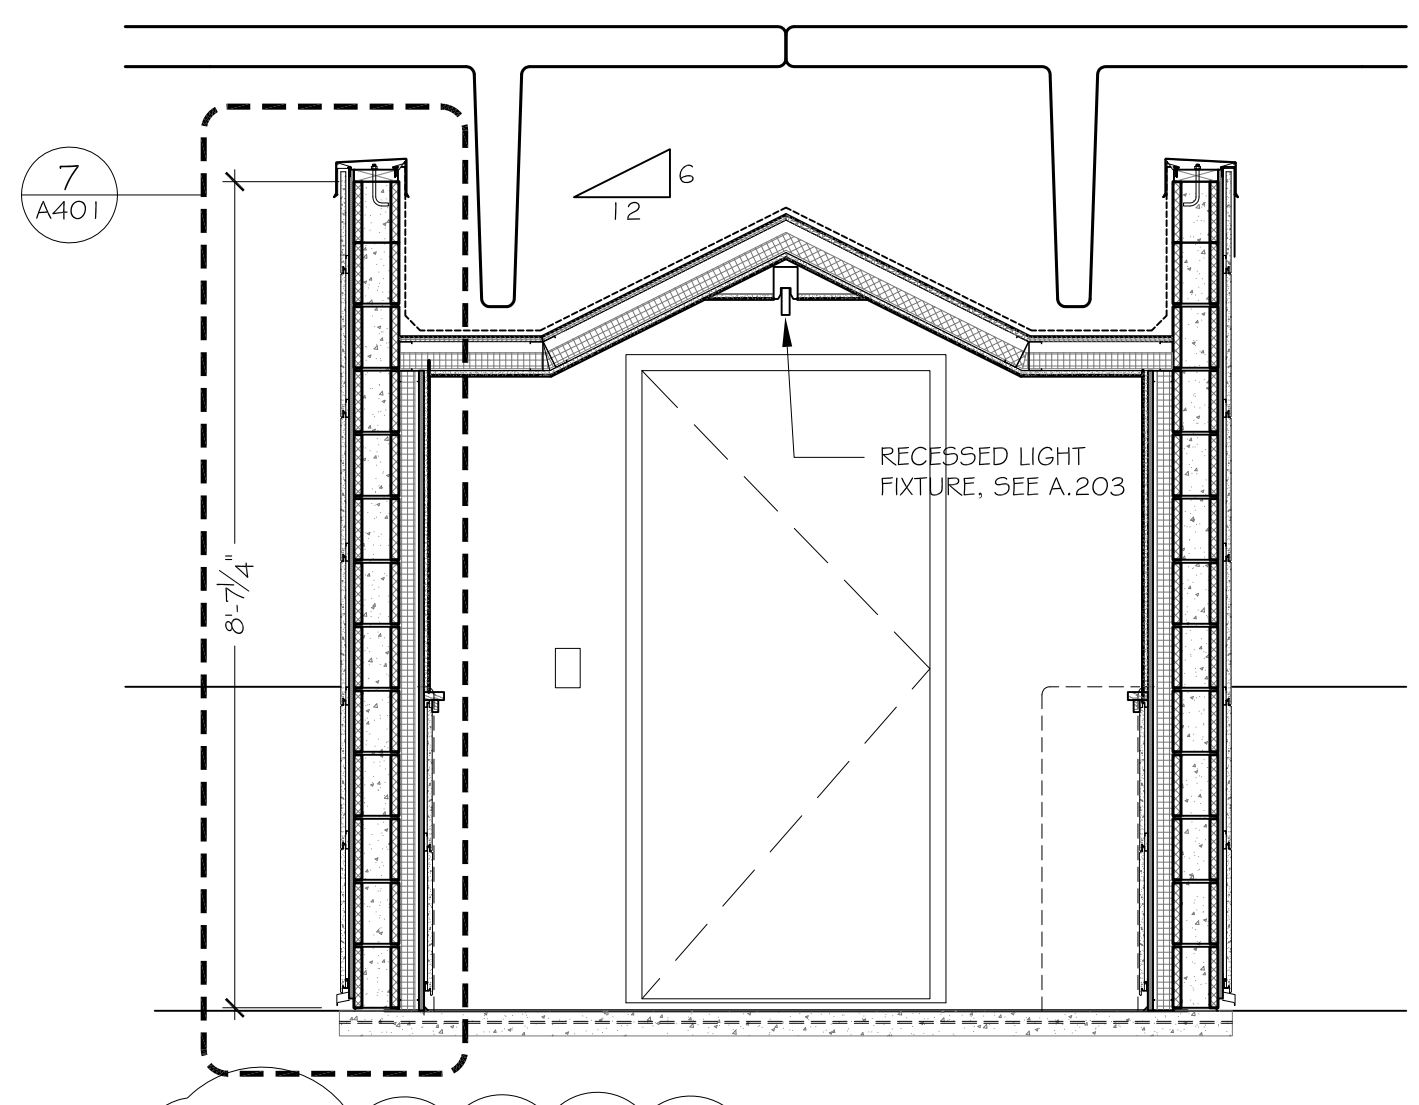


5 GARAGE VESTIBULE  
SCALE: 1/2"=1'-0"

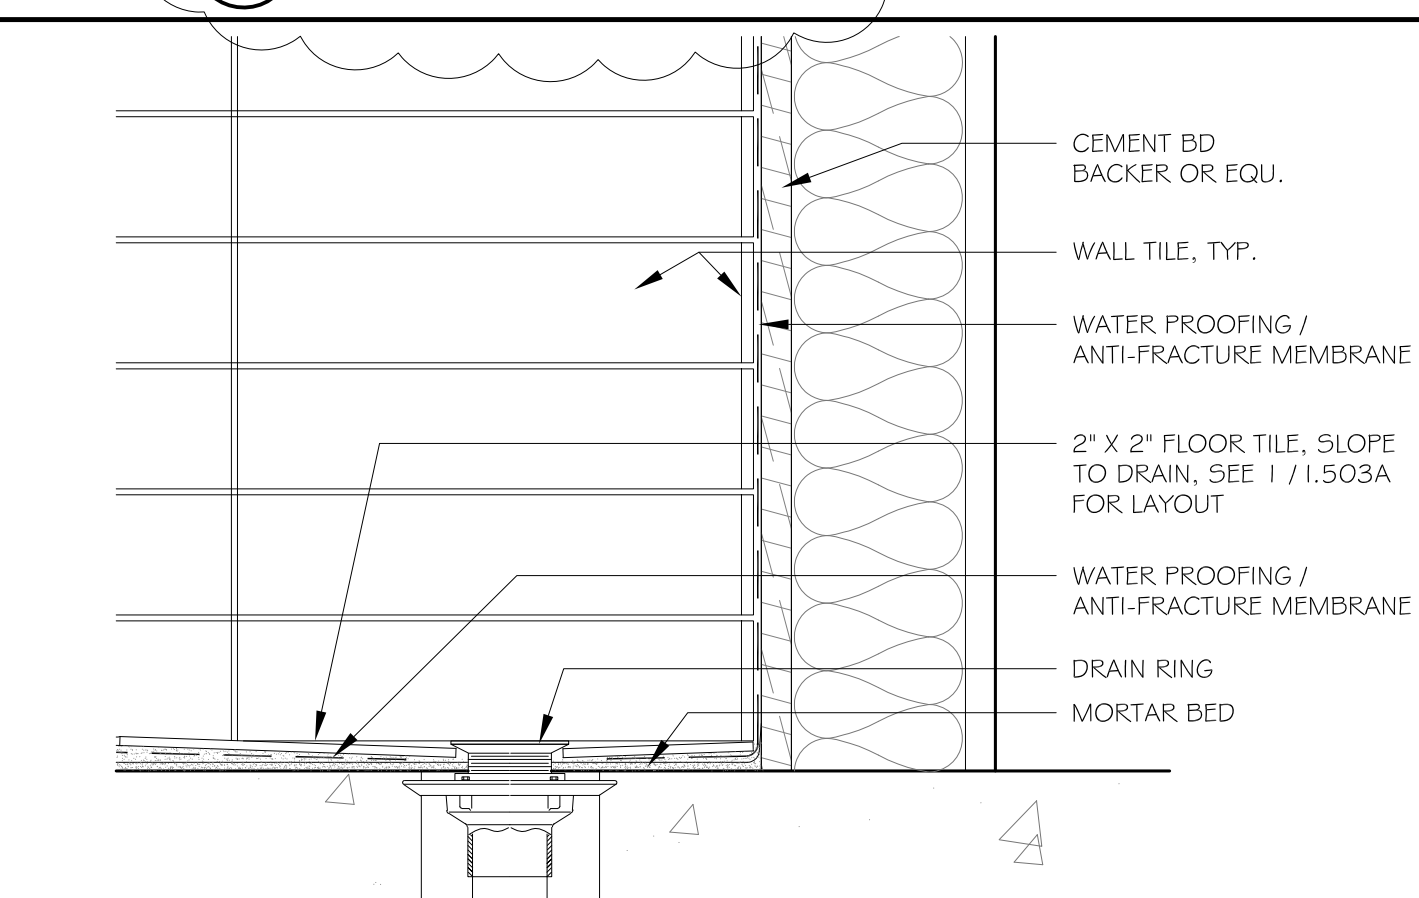


3 DETAIL @ SHOWER  
SCALE: 3"=1'-0"

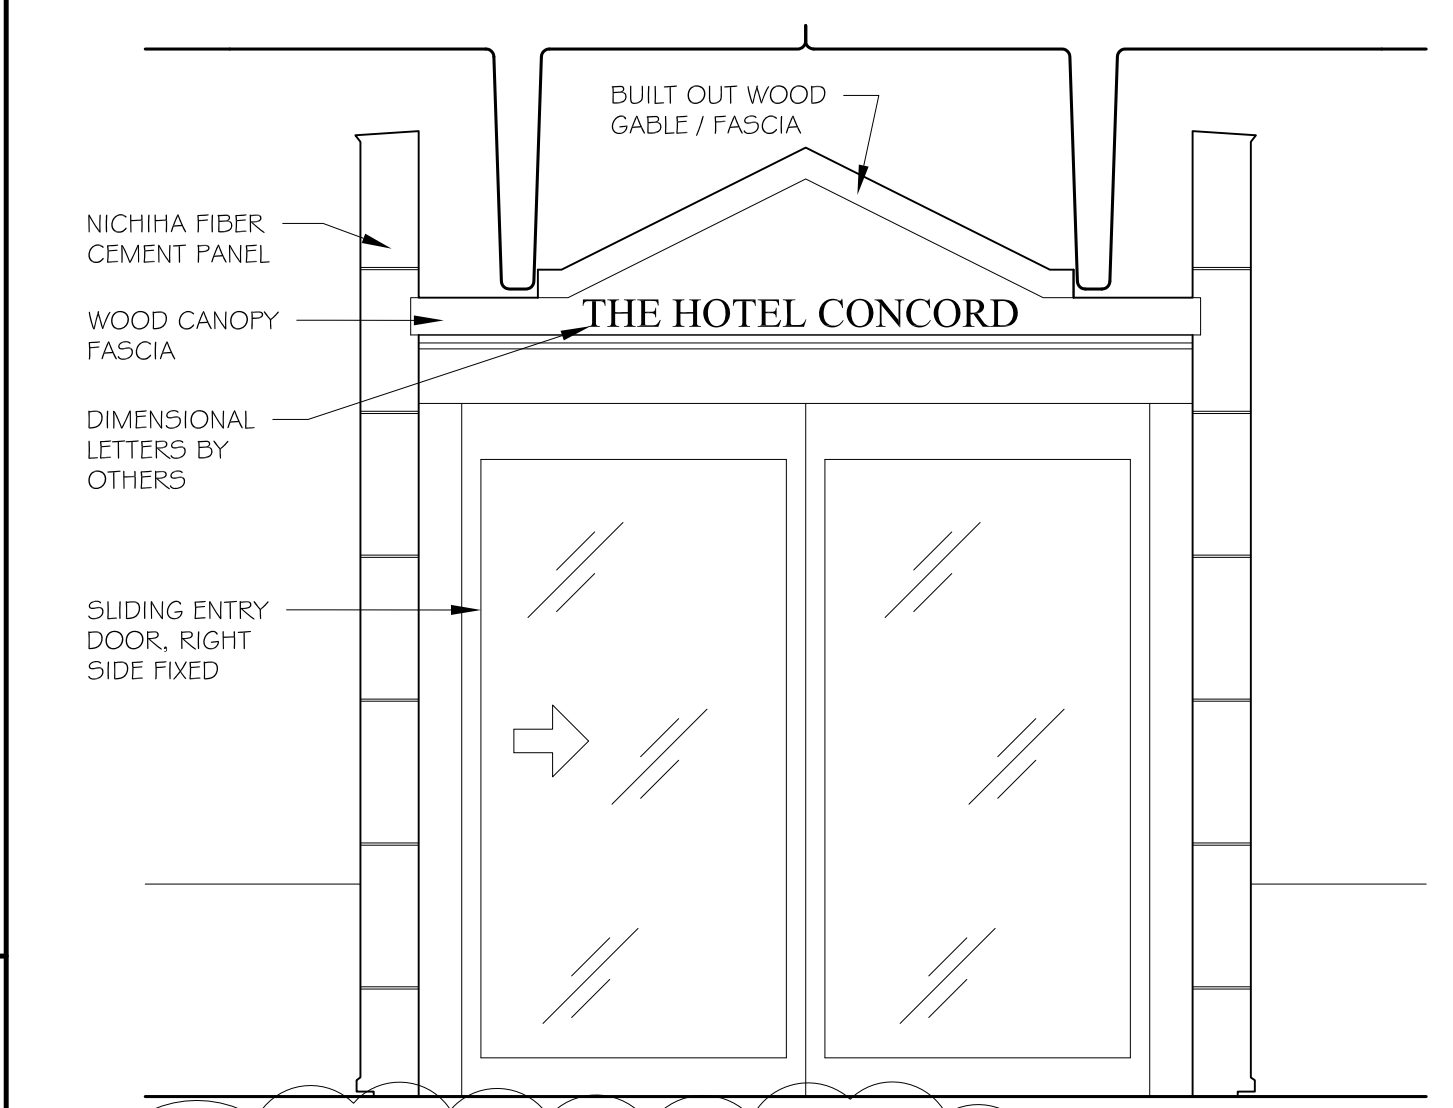

8 GARAGE ELEVATION  
SCALE: 1/2"=1'-0"

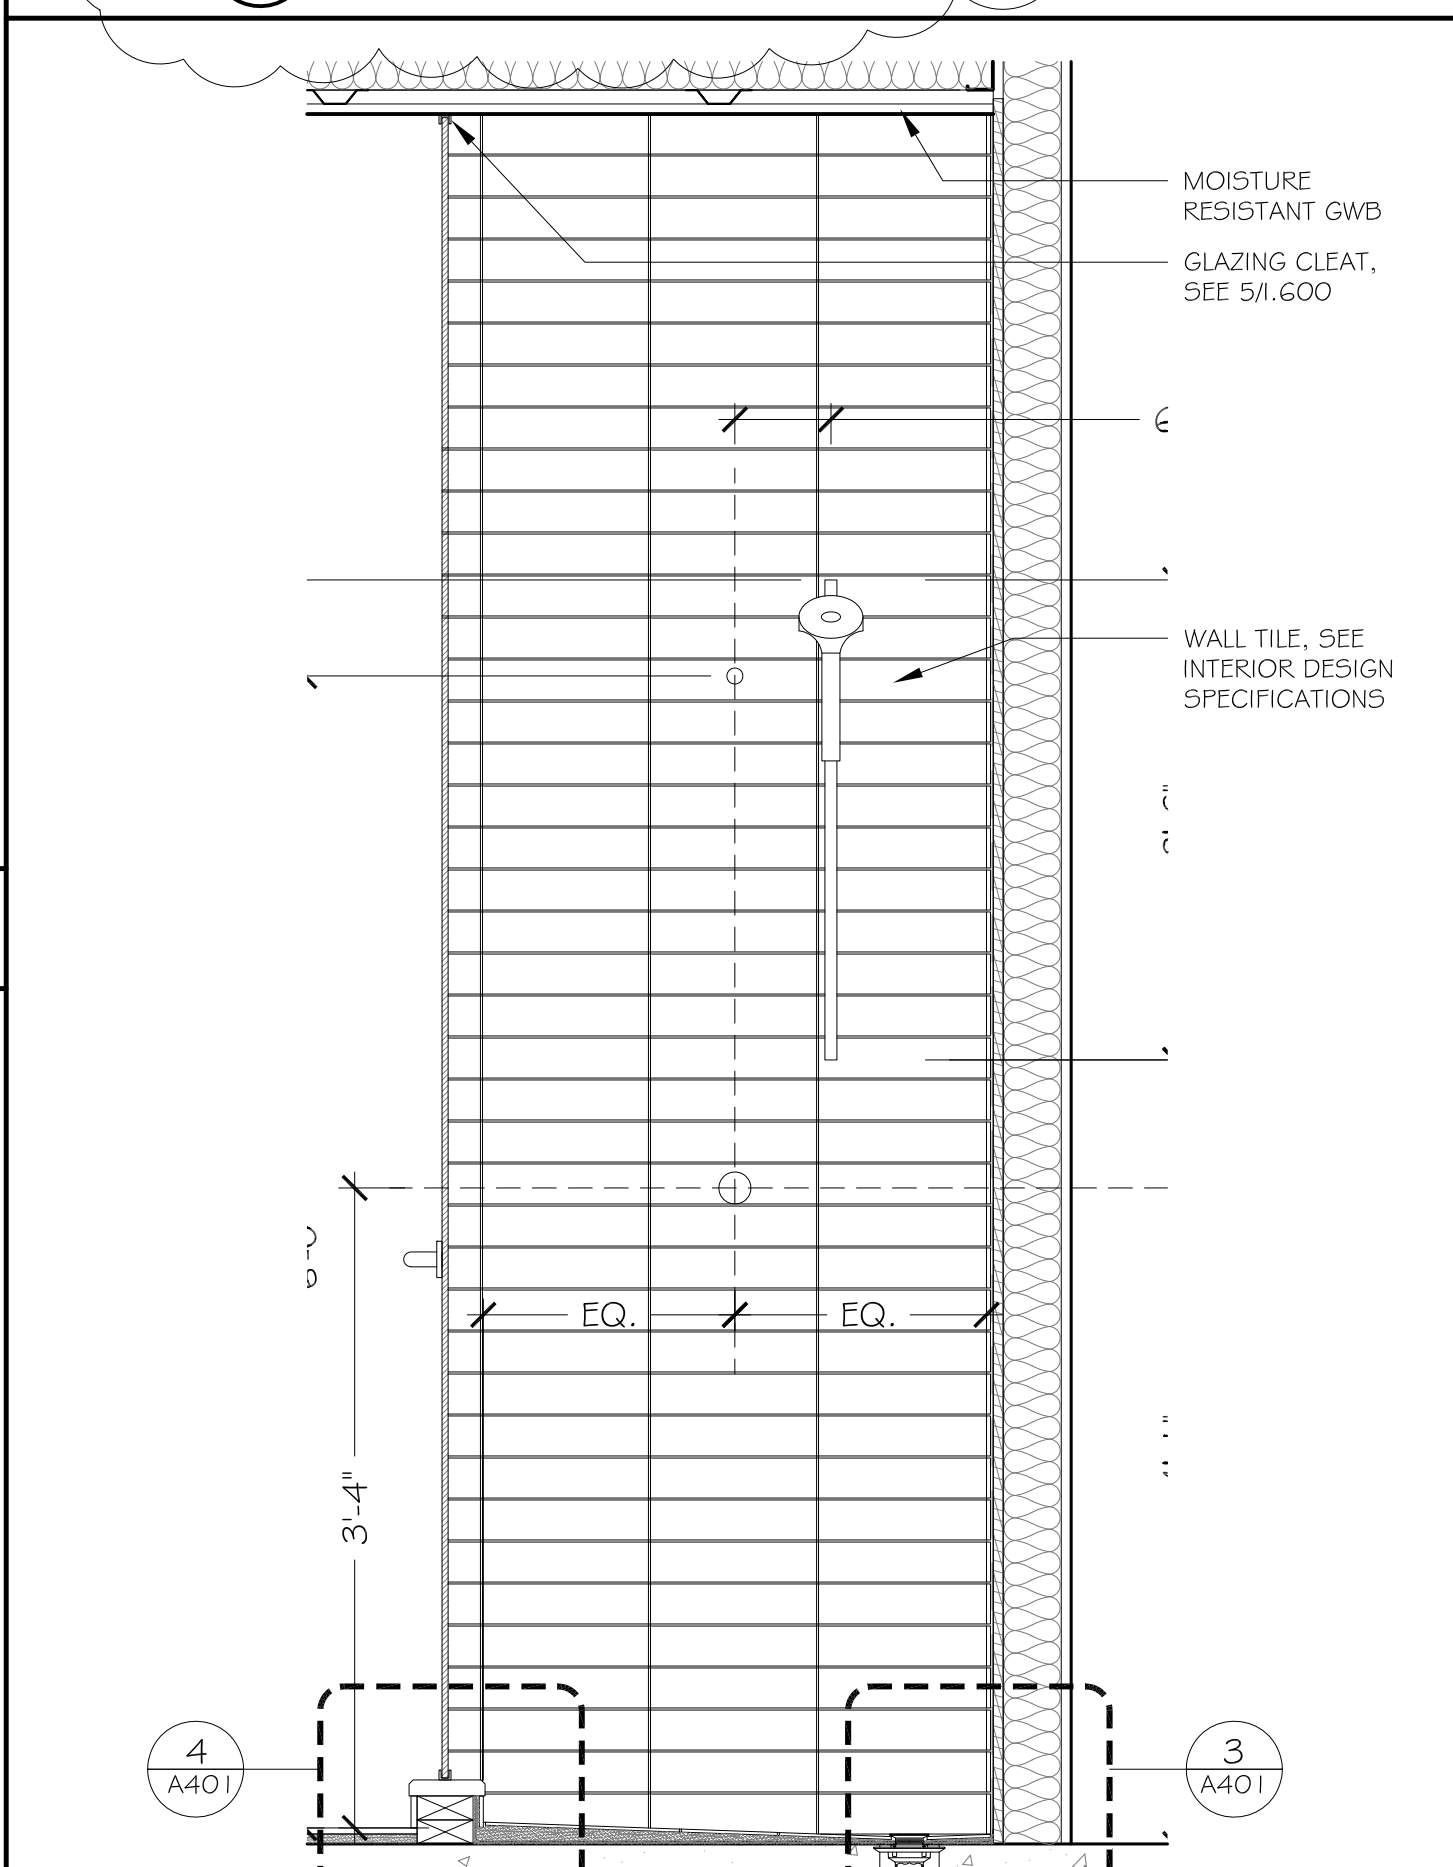

2 SECTION @ SHOWER  
SCALE: 1"=1'-0"

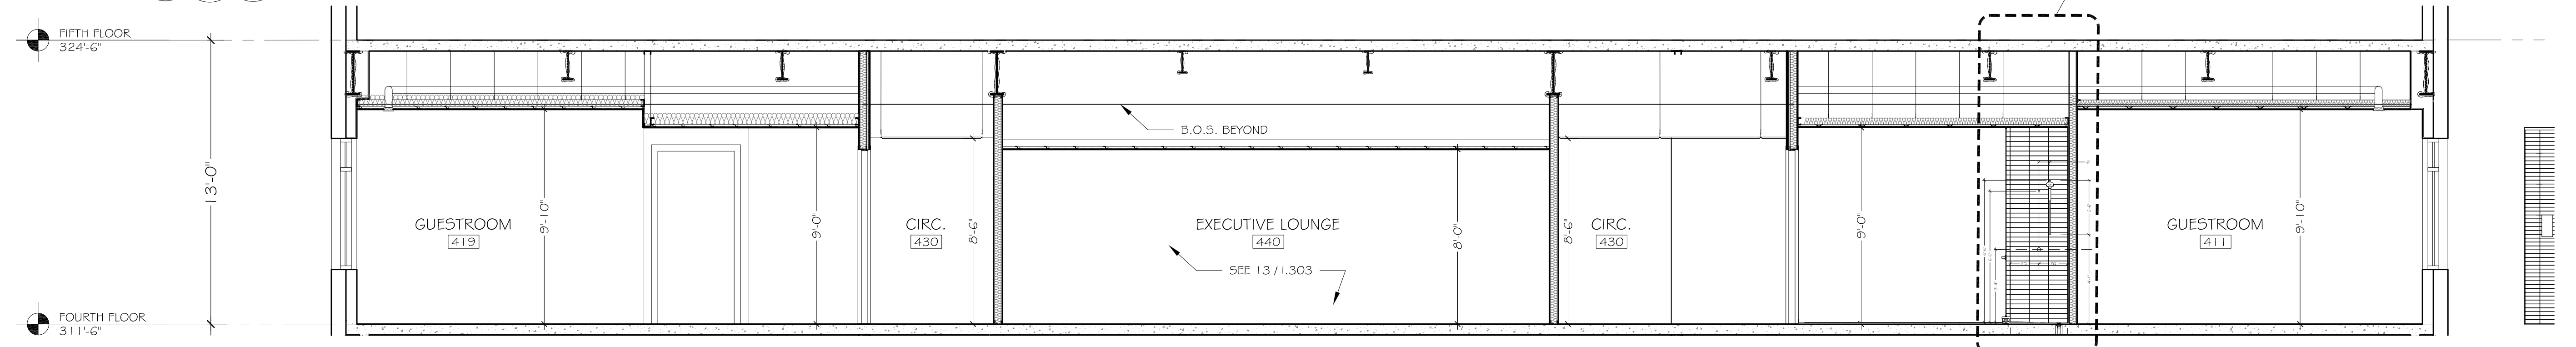

1 GUEST ROOM SECTION  
SCALE: 1/4"=1'-0"

PHONE: 603.228.8880  
FRX: 603.228.8881  
WWW.SHEER.COM

**smp**  
ARCHITECTURE

THE HOTEL CONCORD  
11 SOUTH MAIN STREET, CONCORD, NH 03301  
BUILDING SECTION & DETAILS

Job No. 1707  
Scale As Noted  
Drawn By AM Rev'd By -  
Date March 20, 2018  
Revised APRIL 2, 2018

**A.401**