



CITY OF CONCORD

Code Administration

37 Green Street • Concord, New Hampshire 03301 • 225.8580 • Fax 225.8586

DEC 09 2019

CODE ADMINISTRATION

APPLICATION TO ERECT A SIGN

Permit #

RECEIVED

1) Address where sign is to be erected:

125 LONDON ROAD

2)

Message as shown on sign:

1-ELEVEN

DEC 11 2019

Planning Division
Concord, NH

3)

Property Owner Information

Sign Installer Information

Sign Owner Information

Name > MILLBURY Plaza LLC ^{clb} BK CONSTRUCTION BY: NATIONAL SIGN HEATHER DUCKO 1-ELEVEN.

Address > 42 ECHO DRIVE

2 PHOEBE WAY

3200 HAWKBERY RD.

City/State/ Zip > VERNON, CT

WORCESTER, MA 01605

IRVING, TX 75063

Phone(s) > (860) 371-5073

(508) 856-7332

214-446-0622

E-mail >

4) Property Information:

CG

60

ft

ft

Zone

Building Frontage

Lot Frontage

5)

☐ New ☐ Relocation ☒ Replacement

Type of Sign:

☐ Freestanding ☐ Monument

☒ Wall ☐ Projecting ☐ Window ☐ Awning ☐ Roof ☐ Marquee ☐ Marker

5) Materials to be used:

ALUMINUM/ACRYLIC

6) How & to what is sign supported:

SEE ATTACHED DRAWINGS

7) Dimensions of sign:

30' 9.125"

ft x

33.25"

ft

equals

85 16.36 sf

Length 70.87"

Height

Total

8) Height Overall:

Ground to bottom of sign

9' ±

ft

Ground to top of sign

12' ±

ft

9) Illumination:

☐ None

☐ External

☒ Internal

Internally illuminated signs are NOT permitted in CVP, IS, UT or any Residential Zones

10) Does sign project over public property or sidewalk?

☒ No

☐ Yes* > *

ft

in

11)

How far back is leading edge of sign from any curb face?

N/A.

NOTE: Any applicant for a permit to locate a projecting sign over a public right-of-way, in accordance with this Ordinance, shall file with the Code Administrator, a certificate of insurance indemnifying the City of Concord against any form of liability in a minimum amount as specified by the Finance Director. No permit shall be issued prior to the receipt of said certificate and the permit shall be valid only so long as the certificate remains in effect. The policy shall provide for advance notification to the Code Administrator in the event of cancellation. If the policy should lapse or be cancelled, the applicant shall remove the sign immediately. (Article 28-6-11.a)

12) Does the sign require Design Review?

☒ Yes

☐ No

Historic District Review? ☐ Yes ☐ No

*Design review is **required** per Article 28-6-9.f, if any of the following apply:


- I. The sign is to be located in a Performance (P) District
- II. The Development requires Major Site Plan Review, Article 28-9-4.d.1
- III. The sign area is greater than the maximum in Column 1 of Table 28-6-9.a
- IV. The sign is the second or third freestanding sign on a lot.

Continued
on back →

— EXISTING SIGN —





890
(not including side panels)

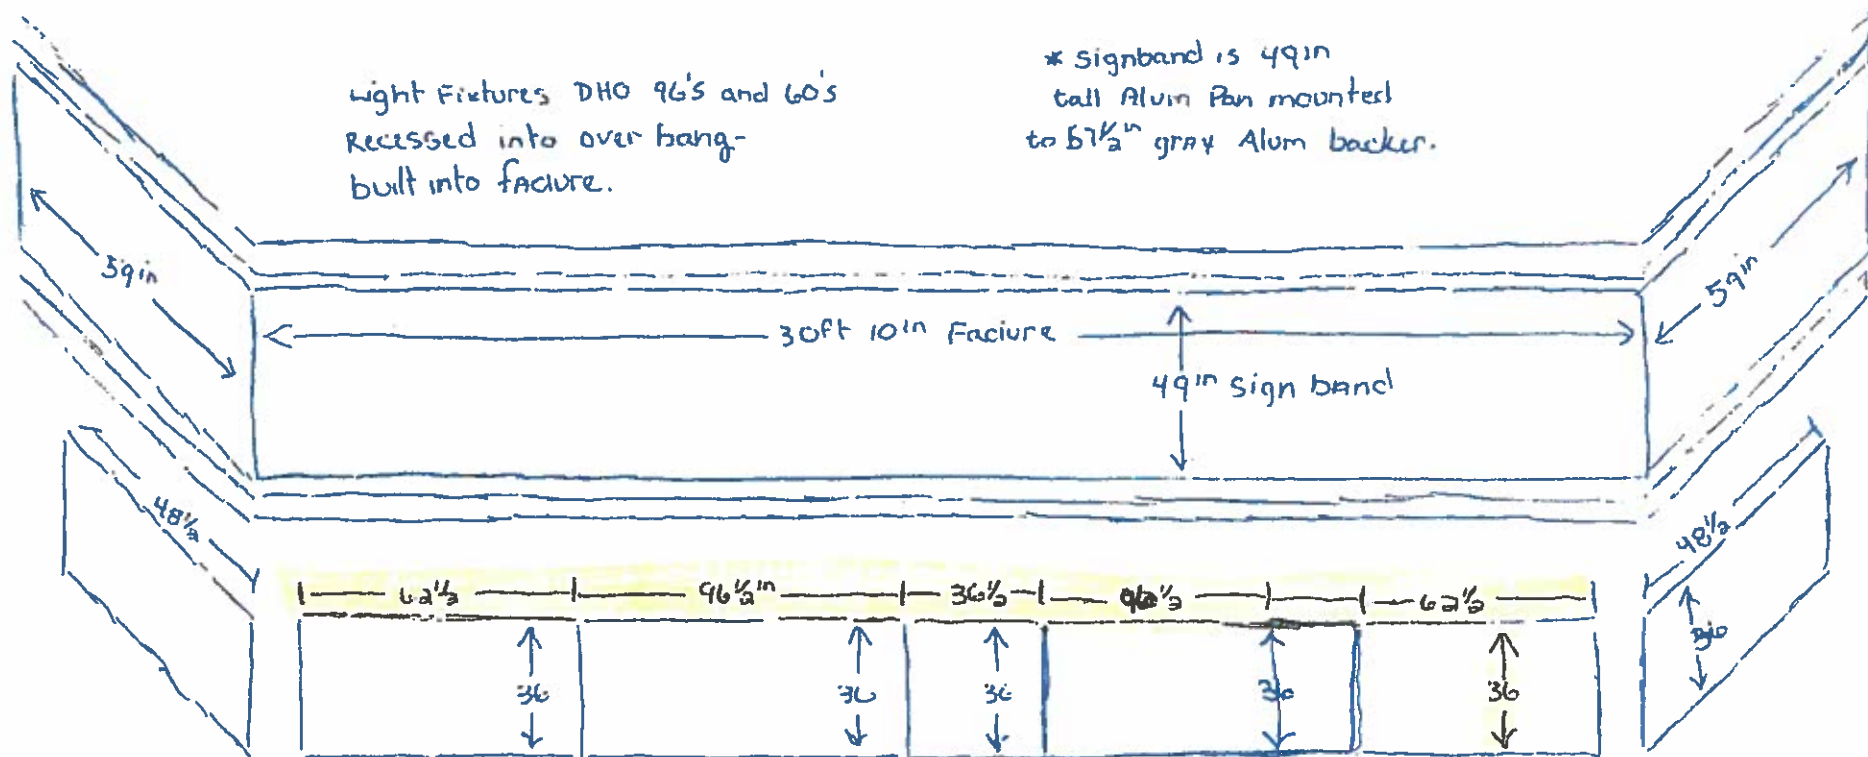

36" x 354.5" @ 89φ

—EXISTING SIGN—

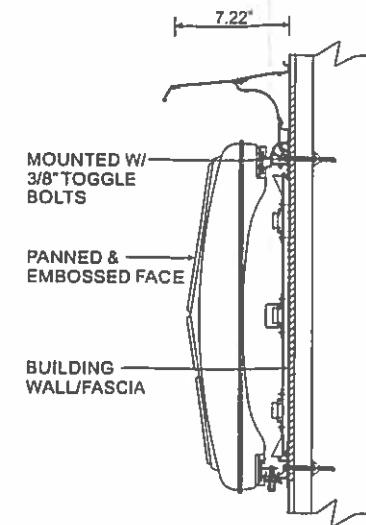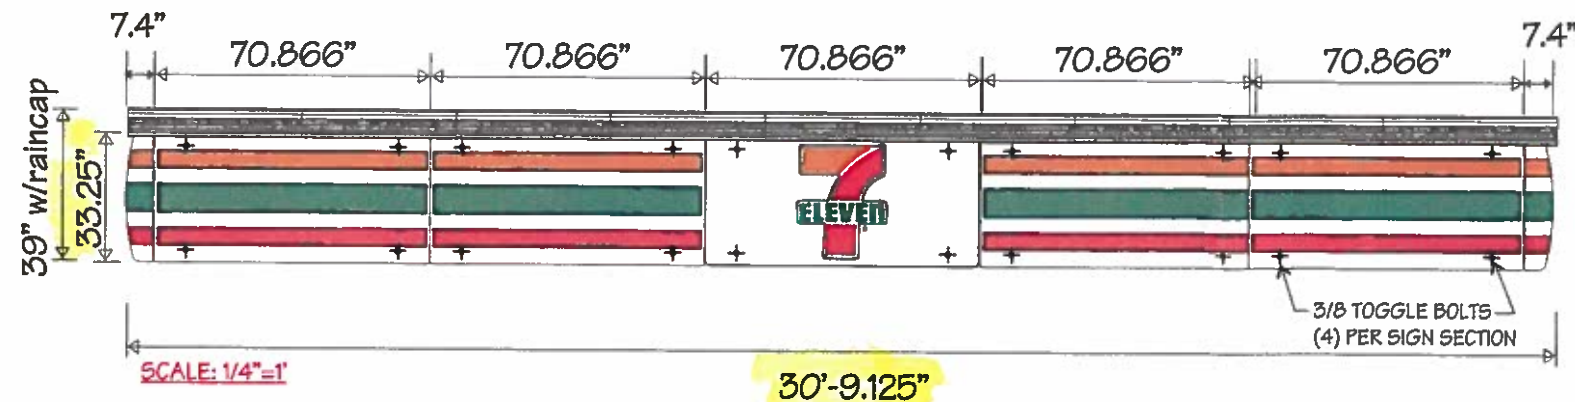

Side Mounting Detail

COLORS

- PMS #021c ORANGE
- WHITE
- PMS #349c GREEN
- PMS #485c RED

GENERAL NOTES

- > 33.25" TALL ILLUMINATED WALL SIGN
- > 5 SECTION CABINET
- > VACUUM FORMED ACRYLIC FACES
- > LED ILLUMINATION
- > INSTALLED WITH 3/8" TOGGLE BOLTS (4) PER SIGN SECTION (20) TOTAL

ELECTRICAL REQUIREMENTS

- > (1) 20 AMP-120 VOLT CIRCUITS

SIGN CALCULATIONS

- > PROPOSED SIGNAGE: 85.3 sq. ft.
- STORE FRONTAGE = 60'

Proposed Replacement →



NATIONAL SIGN CORPORATION
www.nationalsign.com

CONNECTICUT
780 FOUR ROD RD.
BERLIN, CT
PHONE (860) 829-9060

MASSACHUSETTS
21 LARSEN WAY
NORTH ATTLEBORO, MA
PHONE (508) 809-4638

THIS DRAWING IS THE PROPERTY OF NATIONAL SIGN CORPORATION AND ALL RIGHTS TO ITS USE FOR REPRODUCTION ARE RESERVED BY NATIONAL SIGN CODE

CLIENT/PROJECT:


LOCATION:
125 LOUDEN RD
CONCORD, NH

FILE NAME:
7-11/2019/CONCORD, NH

DRAWING NO.
64525-01

SCALE:
SCALE AS MARKED


DRAWN BY:
DDD

DATE:
11/27/19

PROJECT MANAGER:
Scott McKay

REVISIONS	
REV. 1: 00/00/00	
REV. 2: 00/00/00	

 E164024

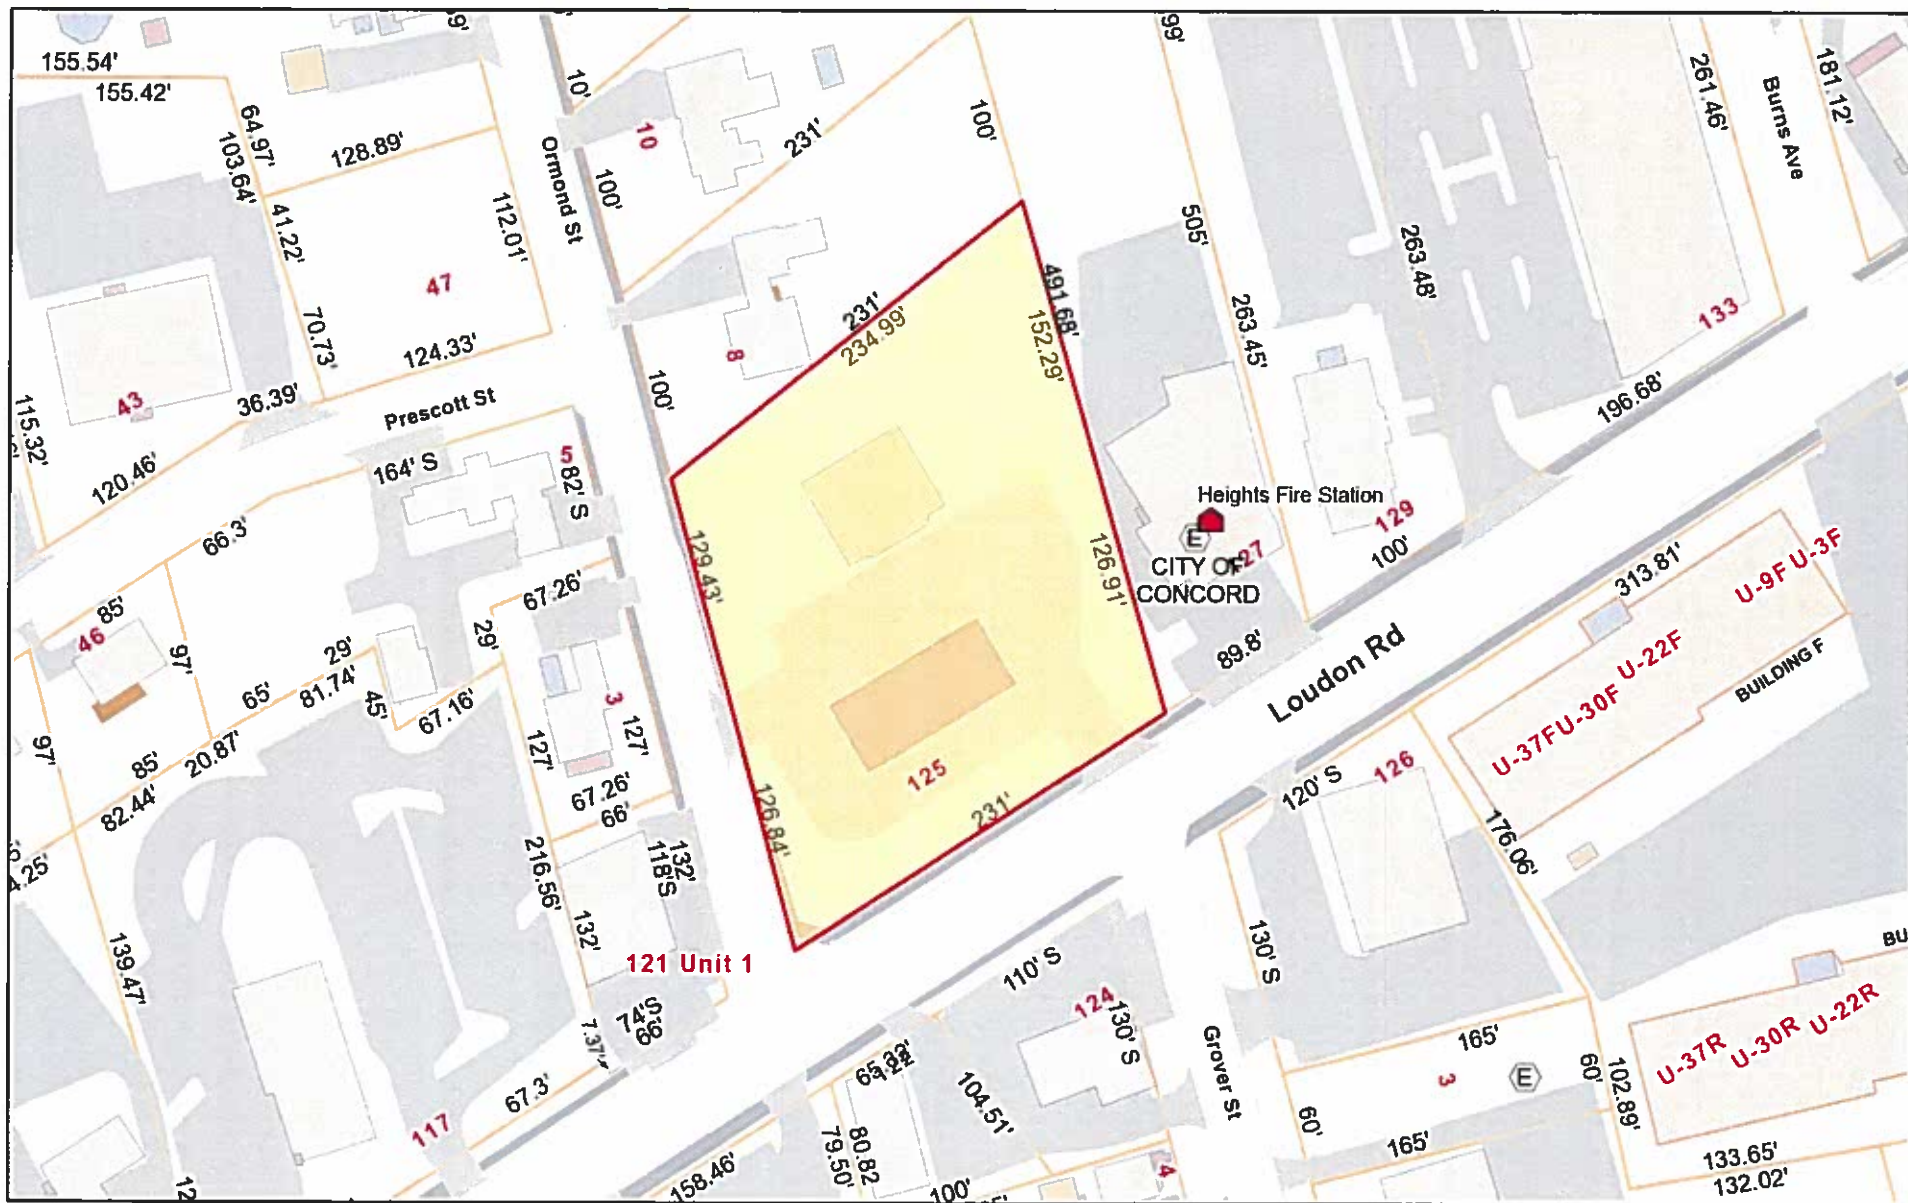

December 18, 2019

