


R:\PROJECTS\2552-01\CAD\DRAWINGS\CONCEPTUAL\ZONING FIGURES\2552-01_TOWING FIGURE PROPOSED.DWG

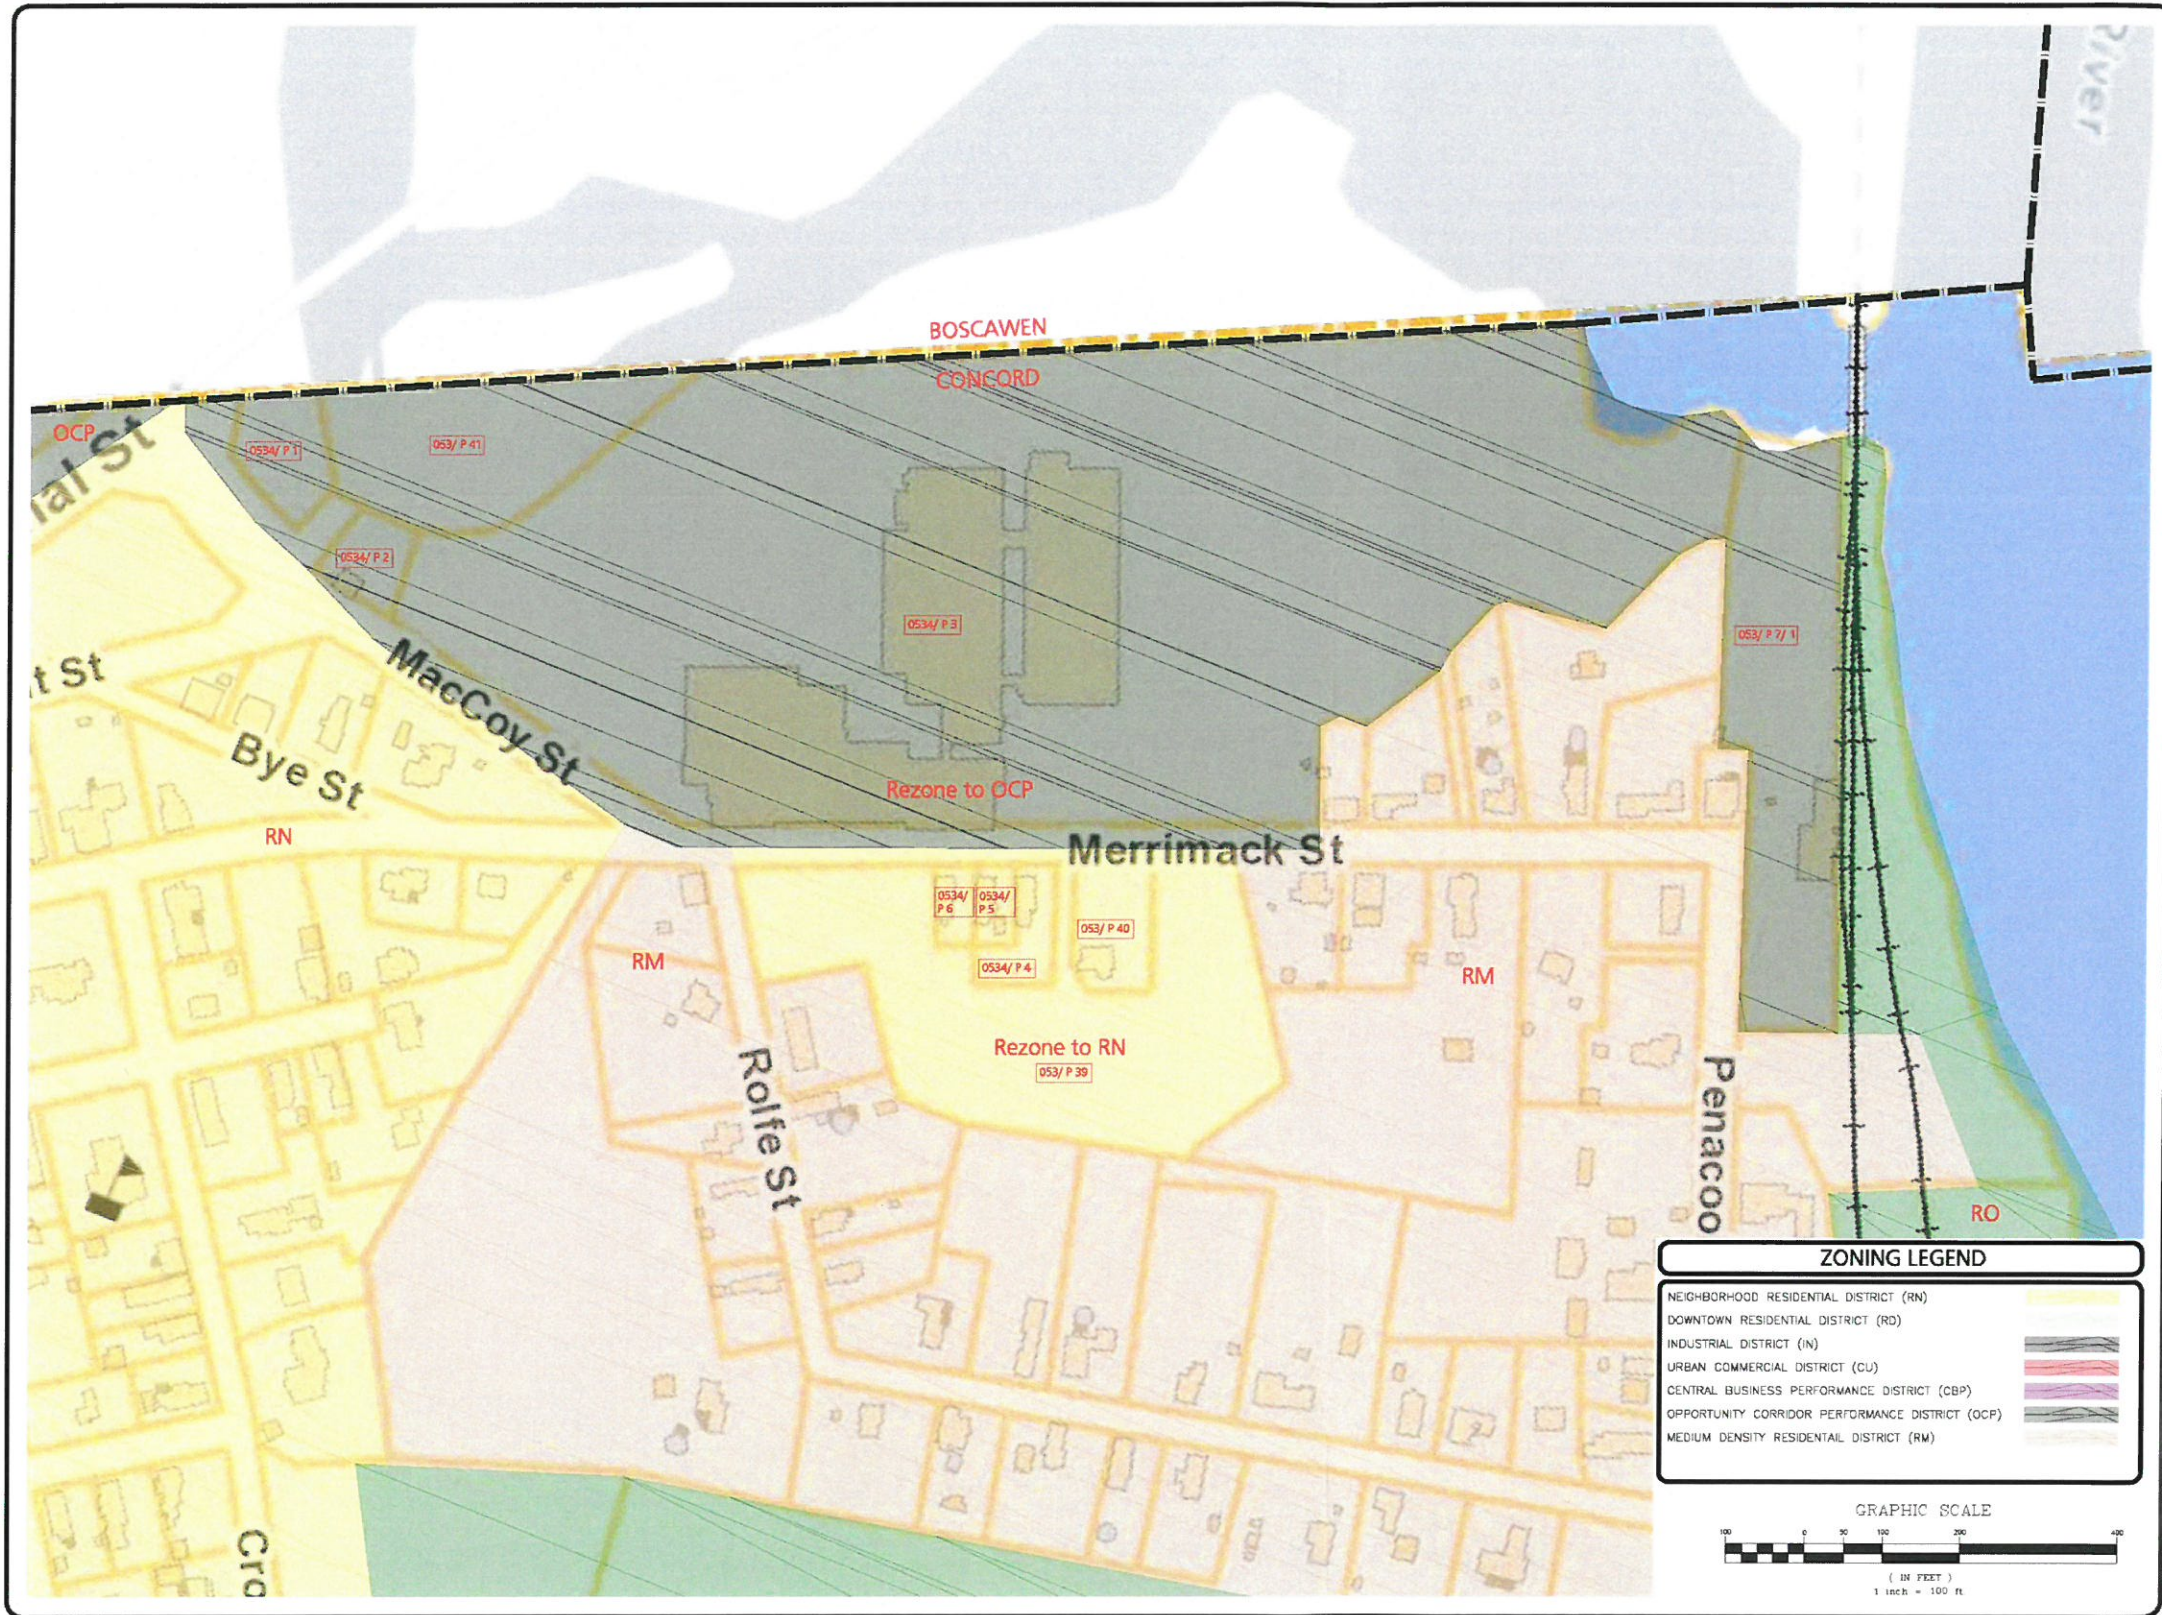

REV	DATE	DESCRIPTION

PROJECT:
PROPOSED REZONING TO OPPORTUNITY CORRIDOR PERFORMANCE DISTRICT AND NEIGHBORHOOD RESIDENTIAL DISTRICT
 MACCOY & MERRIMACK STREETS, PENACOOK VILLAGE, CONCORD, NH

PROJECT NO. 2552-01	DATE: DEC. 19, 2018
SCALE: 1" = 100'	DWG. NAME: C2552-01
DESIGNED BY: ARM	CHECKED BY: MAM

PREPARED BY:

ALLEN & MAJOR ASSOCIATES, INC.
 civil & structural engineering • land surveying
 environmental consulting • landscape architecture
 www.allenmajor.com
 400 HARVEY ROAD
 MANCHESTER, NH 03108
 TEL: (603) 587-6500
 FAX: (603) 587-6501

WOBURN, MA • LAKEVILLE, MA • MANCHESTER, NH

THIS DRAWING HAS BEEN PREPARED IN ELECTRONIC FORMAT. CLIENT/CUSTOMER REPRESENTATIVE OR CONSULTANT MAY BE PROVIDED COPIES OF DRAWINGS AND SPECIFICATIONS ON MAGNETIC MEDIA FOR HIS/HER INFORMATION AND USE FOR SPECIFIC APPLICATION TO THIS PROJECT. DUE TO THE POTENTIAL THAT THE MAGNETIC INFORMATION MAY BE MODIFIED UNINTENTIONALLY OR OTHERWISE, ALLEN & MAJOR ASSOCIATES, INC. MAY REMOVE ALL INDICATION OF THE DOCUMENT'S AUTHORSHIP ON THE MAGNETIC MEDIA. PRINTED REPRESENTATIONS OF THE DRAWINGS AND SPECIFICATIONS ISSUED SHALL BE THE ONLY RECORD COPIES OF ALLEN & MAJOR ASSOCIATES, INC.'S WORK PRODUCT.

DRAWING TITLE: PARCEL REZONING	SHEET No. FIG-3
--	---------------------------

Copyright © 2012 Allen & Major Associates, Inc. All Rights Reserved.