




**South Elevation**  
3/32" = 1'-0"

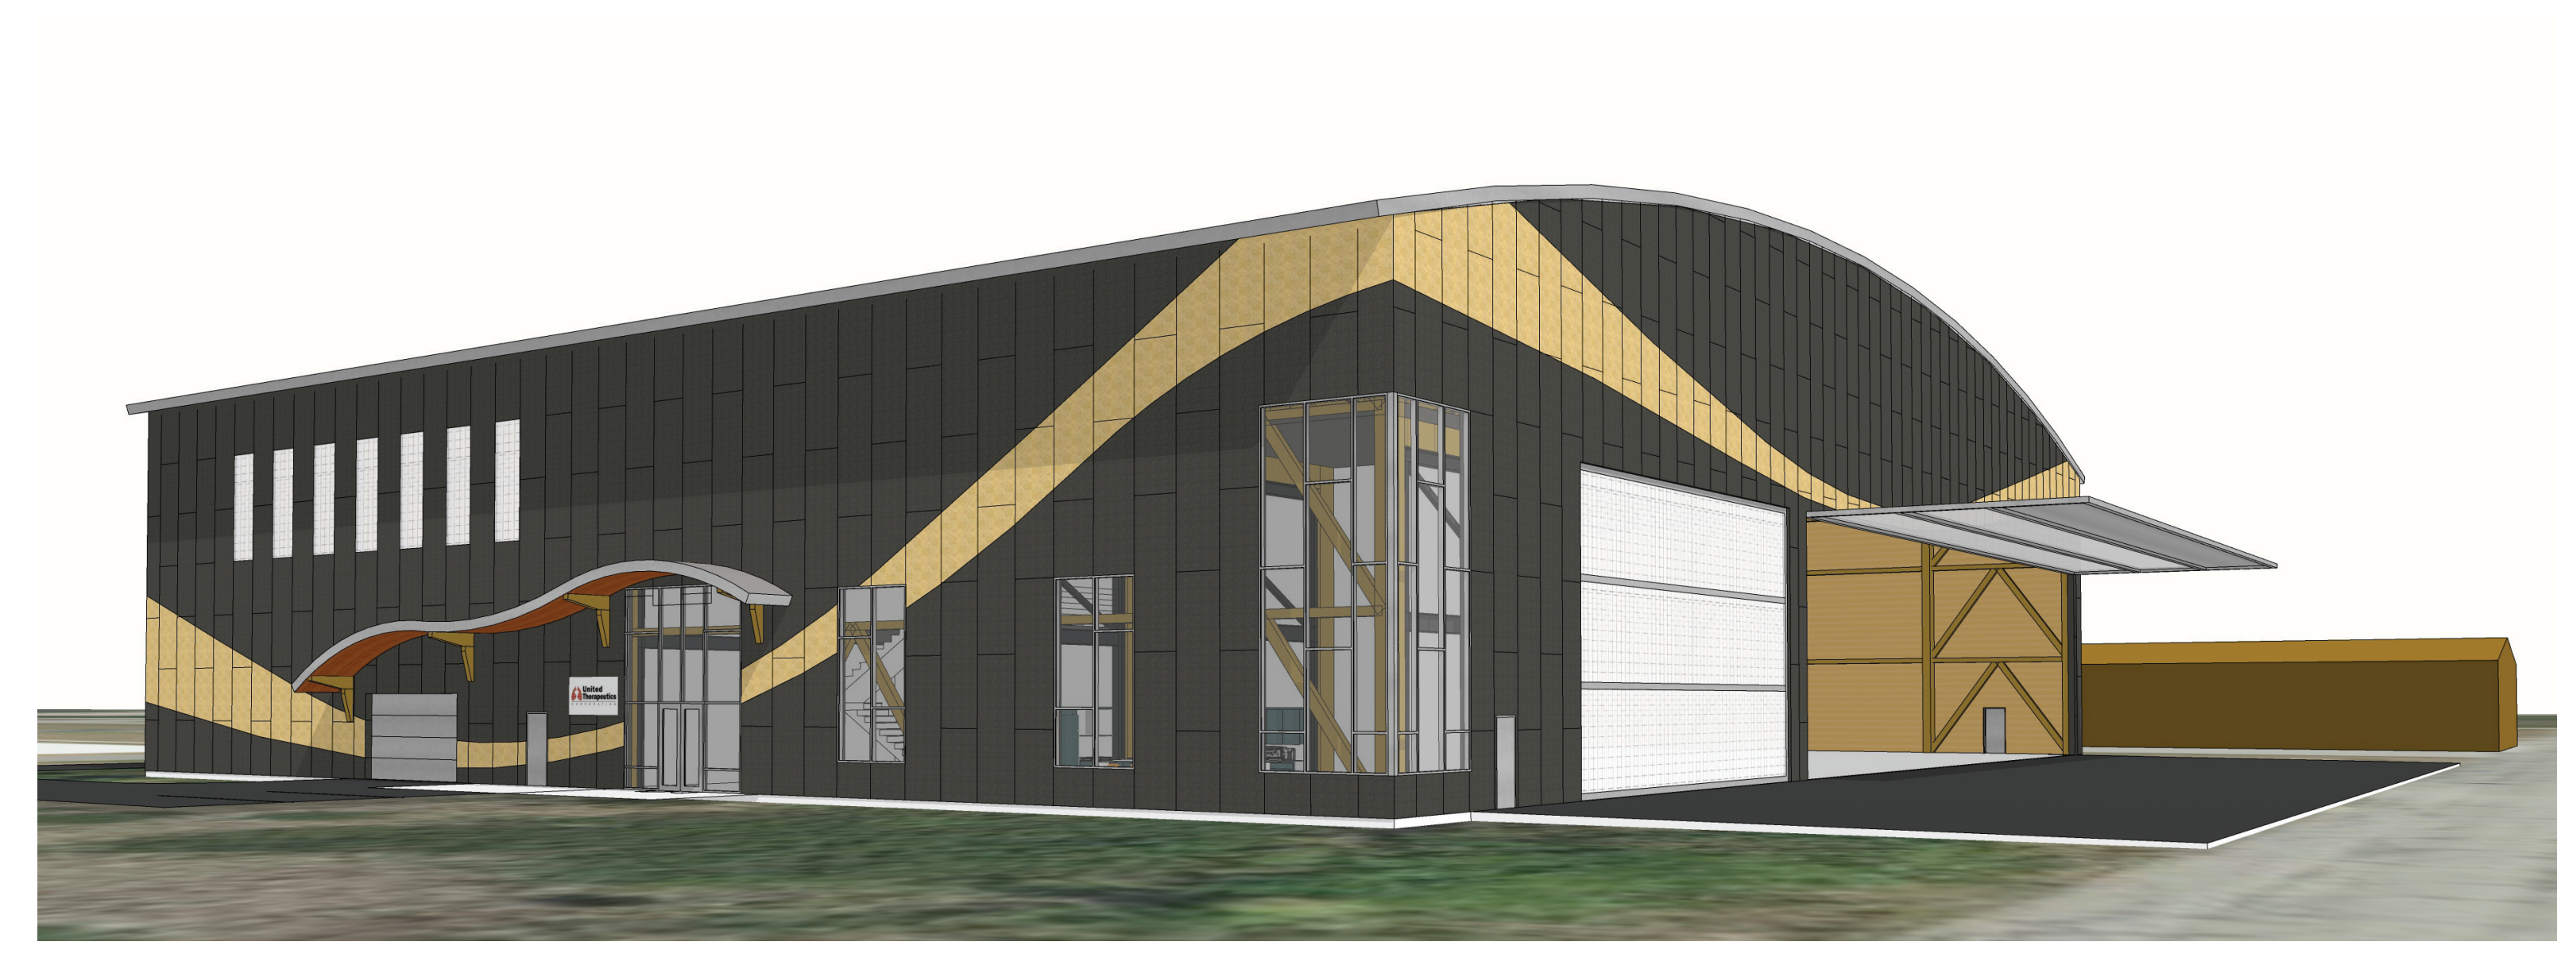


**VIEW OF SOUTH-EAST CORNER**

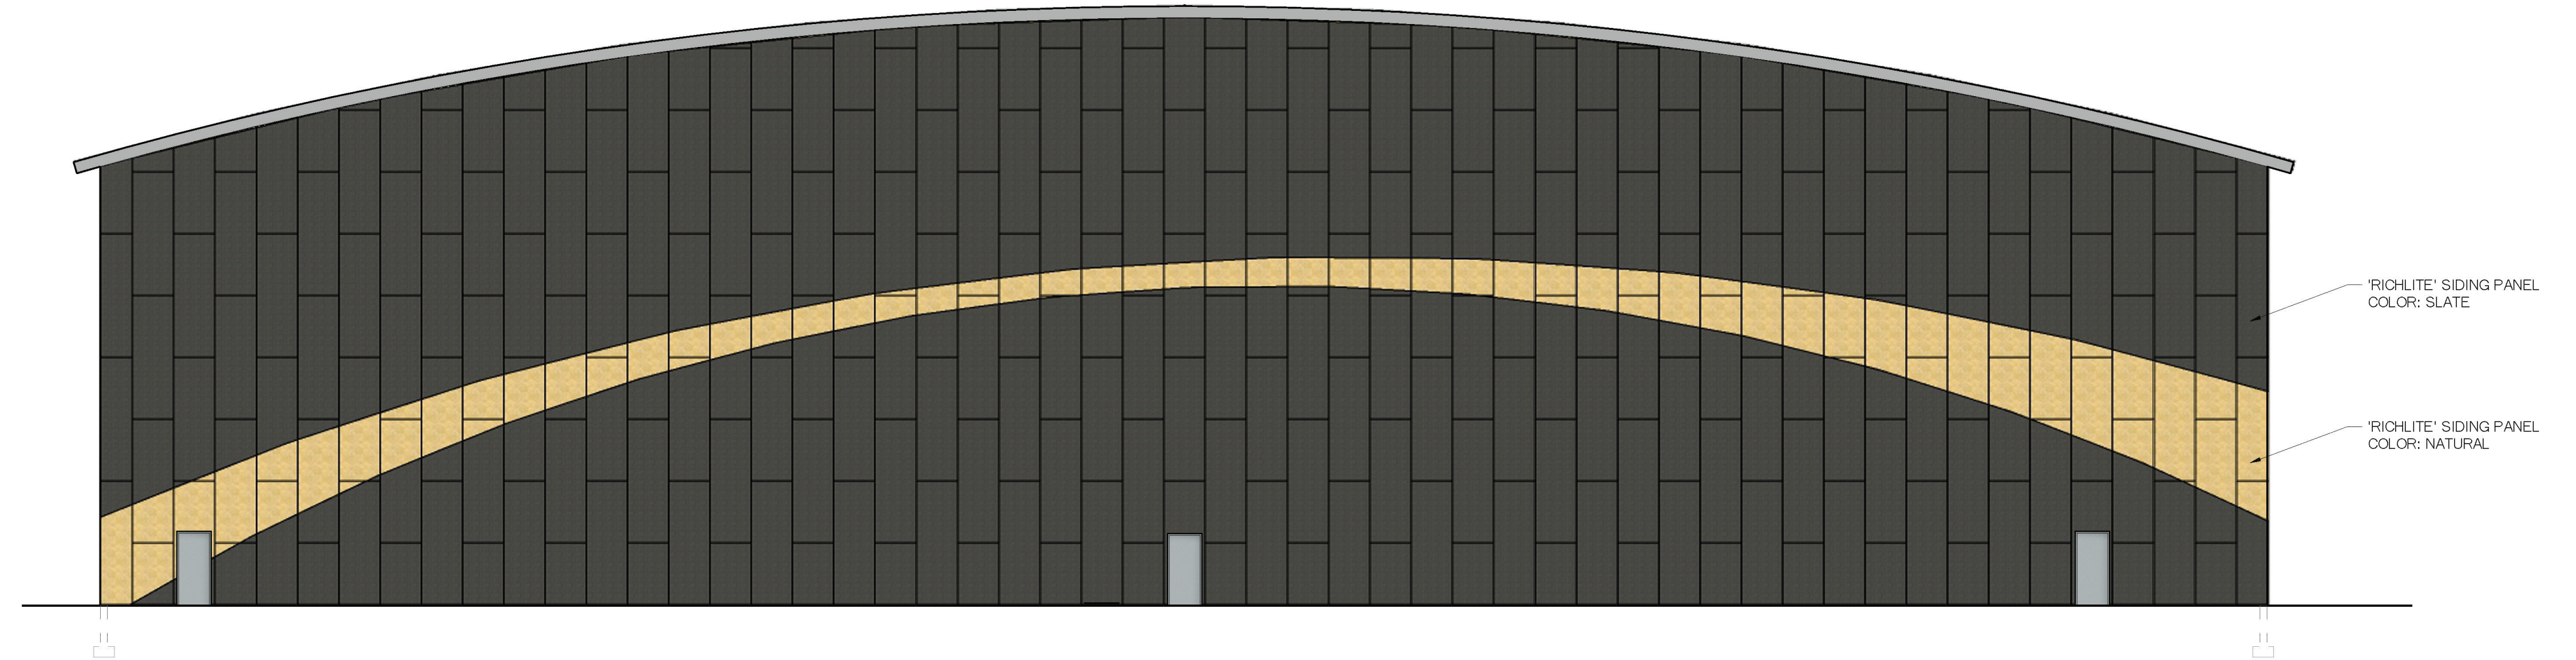

**West Elevation**  
3/32" = 1'-0"

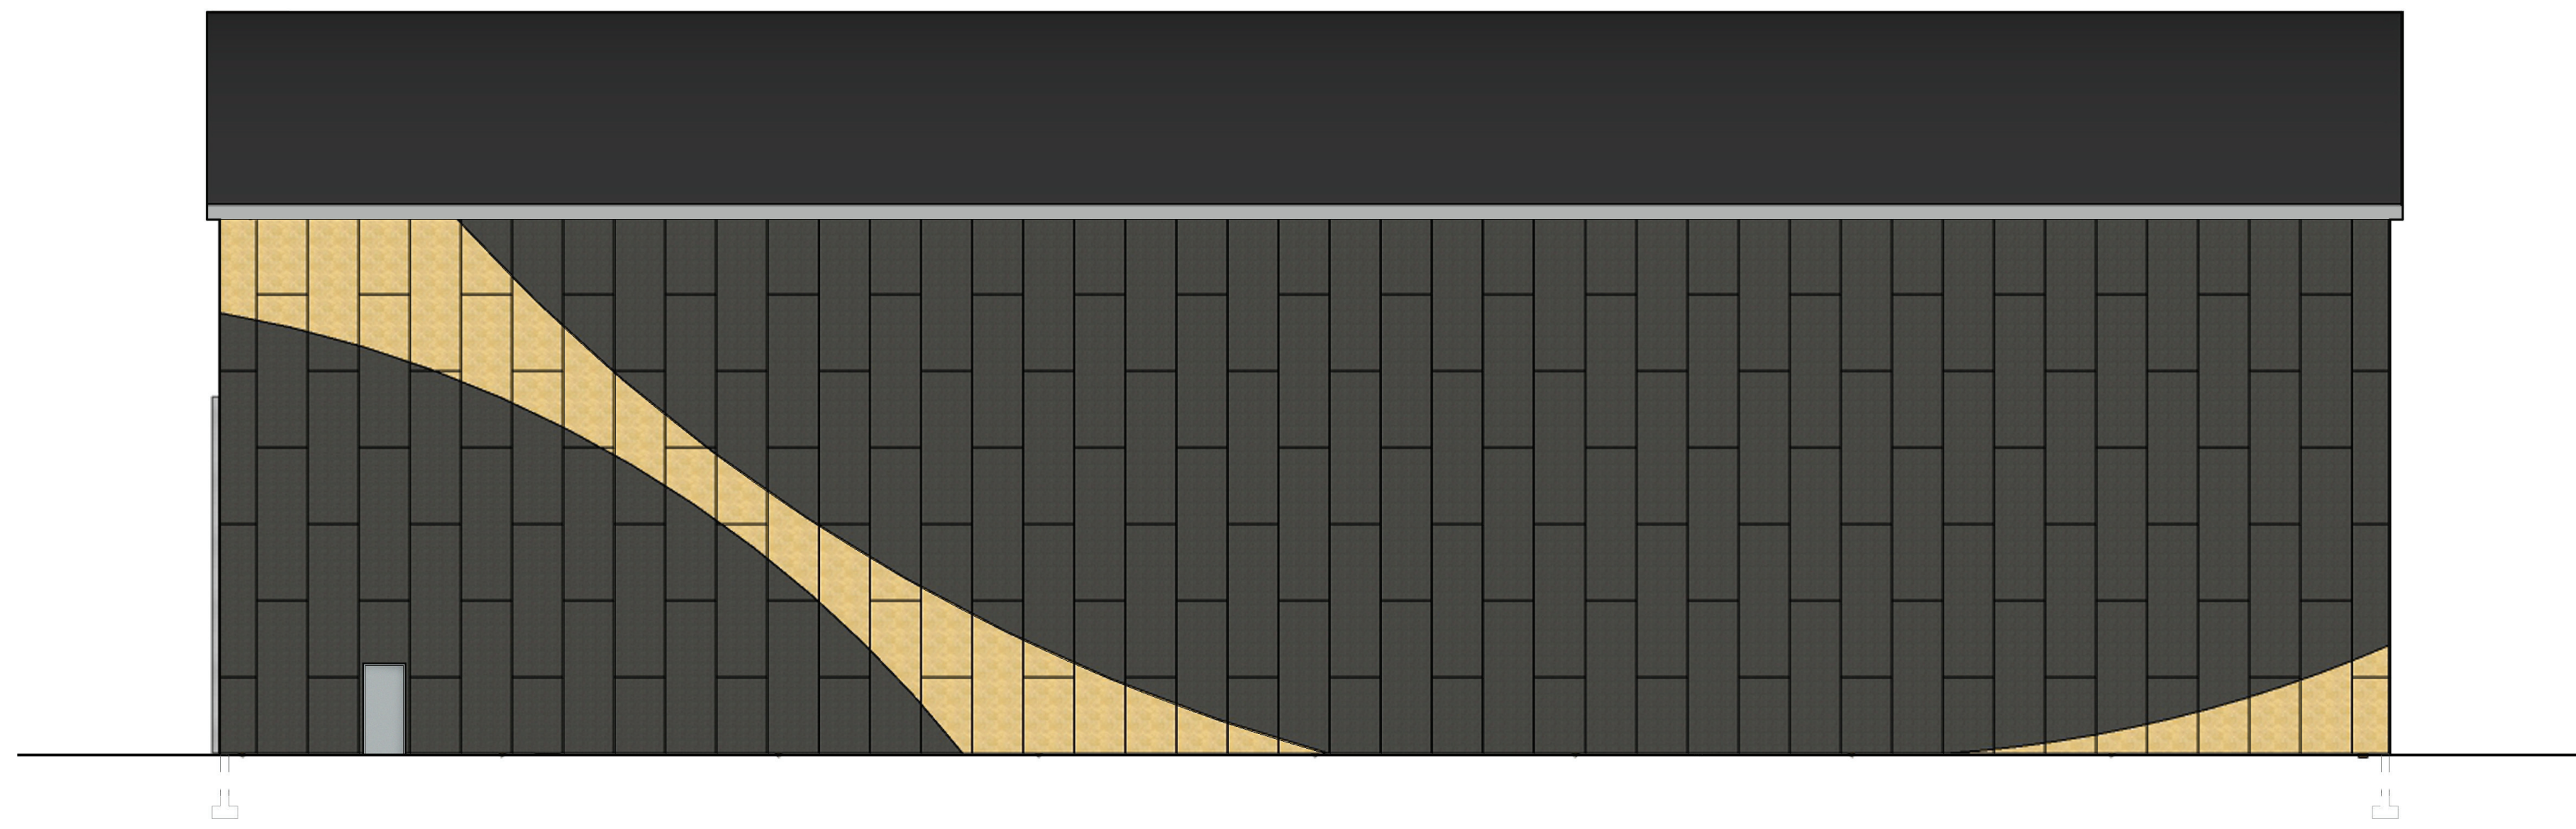

**North Elevation**  
3/32" = 1'-0"

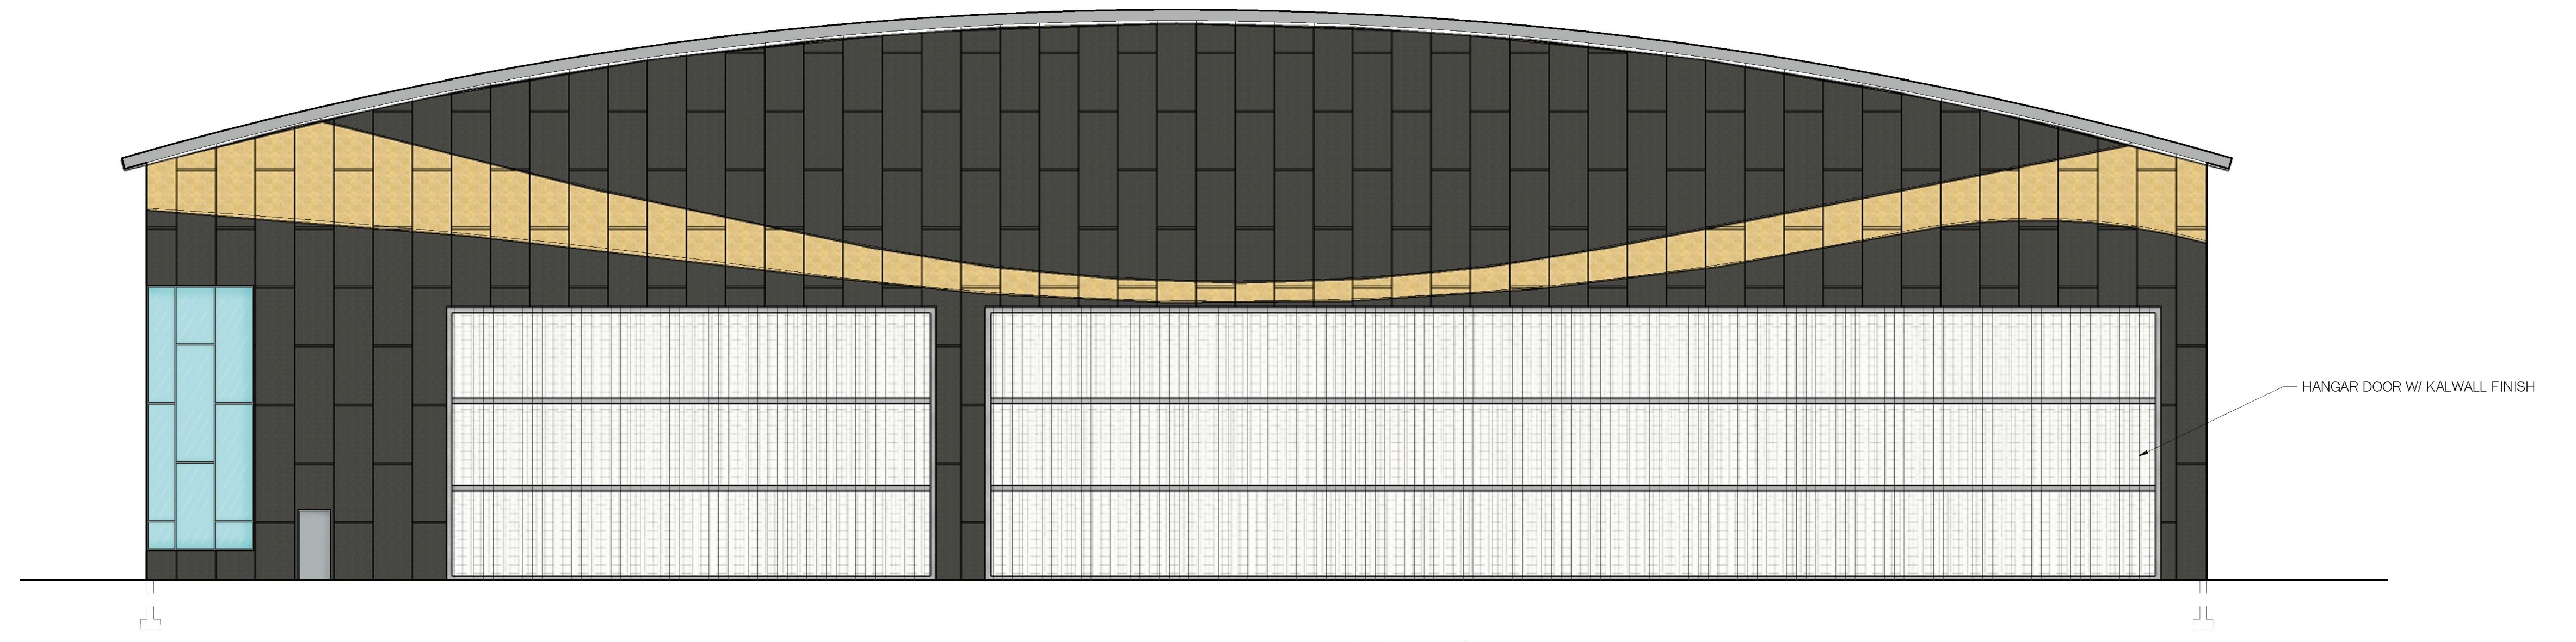

**East Elevation**  
3/32" = 1'-0"

**EXTERIOR ELEVATIONS**