
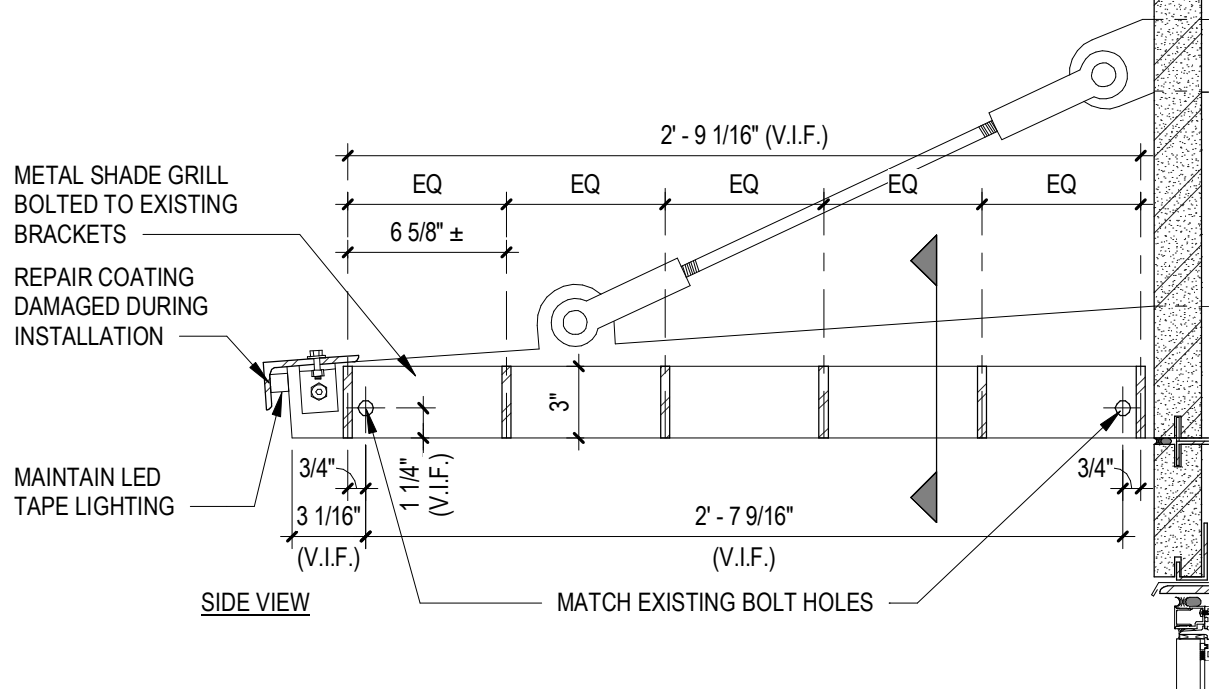
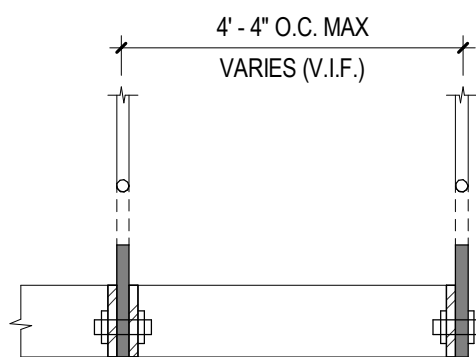


ORIGINAL CANOPY BRACKET DETAIL

MATERIAL OPTIONS:

1. GALVANIZED STEEL SHADE GRILL W/ MATCHING THRU-BOLT CONNECTION. FINISH: COLORGALV FACTORY APPLIED, BLACK
2. GALVANIZED STEEL SHADE GRILL. FINISH: COLORGALV FACTORY APPLIED, BLACK. THRU-BOLT CONNECTION TO BE STAINLESS STEEL W/ SAND BLAST MATTE FINISH
3. STAINLESS STEEL SHADE GRILL W/ MATCHING THRU-BOLT CONNECTION. FINISH: SAND BLAST MATTE

METAL SHADE GRILL BOLTED TO EXISTING BRACKETS

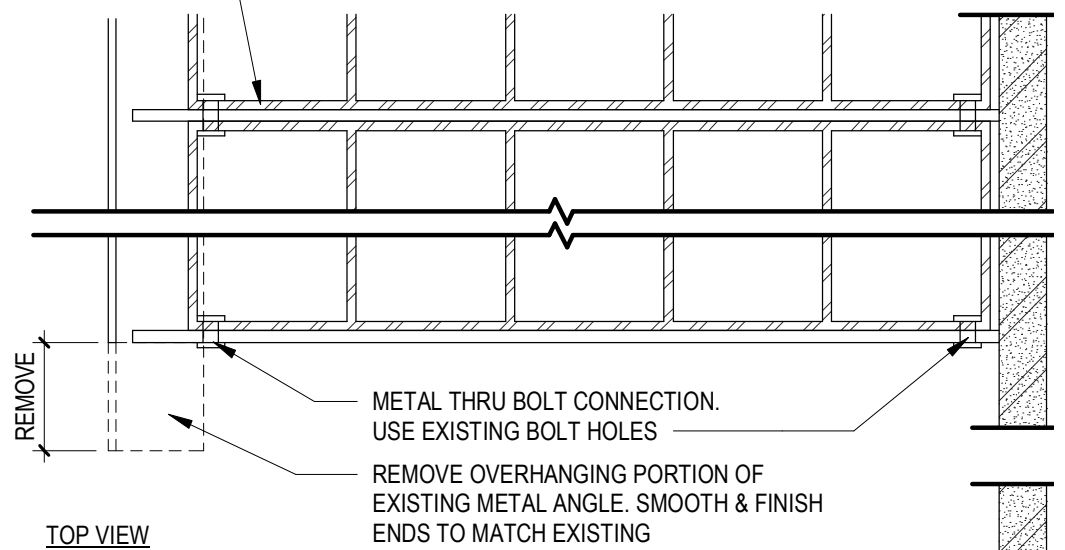

CANOPY REVISION

WARRENSTREET ARCHITECTS
 27 Warren Street Concord, NH 03301
 T 603.225.0640 F 603.225.0621
 www.warrenstreetarchitects.com

BANGOR SAVINGS BANK

TITLE: CANOPY REDESIGN			
PROJECT #:	3496	DRAWN BY:	KL
DATE:	03/04/21	CHECKED BY:	JH
SCALE:	1 1/2" = 1'-0"	REVISION:	

A723

SHEET: OF