


S:\ENG\Infrastructure - TRAFFIC\Construction Traffic Control (TCPs)\Downtown Barriers\Barrier Layout.dwg Thursday, May 4, 2023 8:57:18 PM

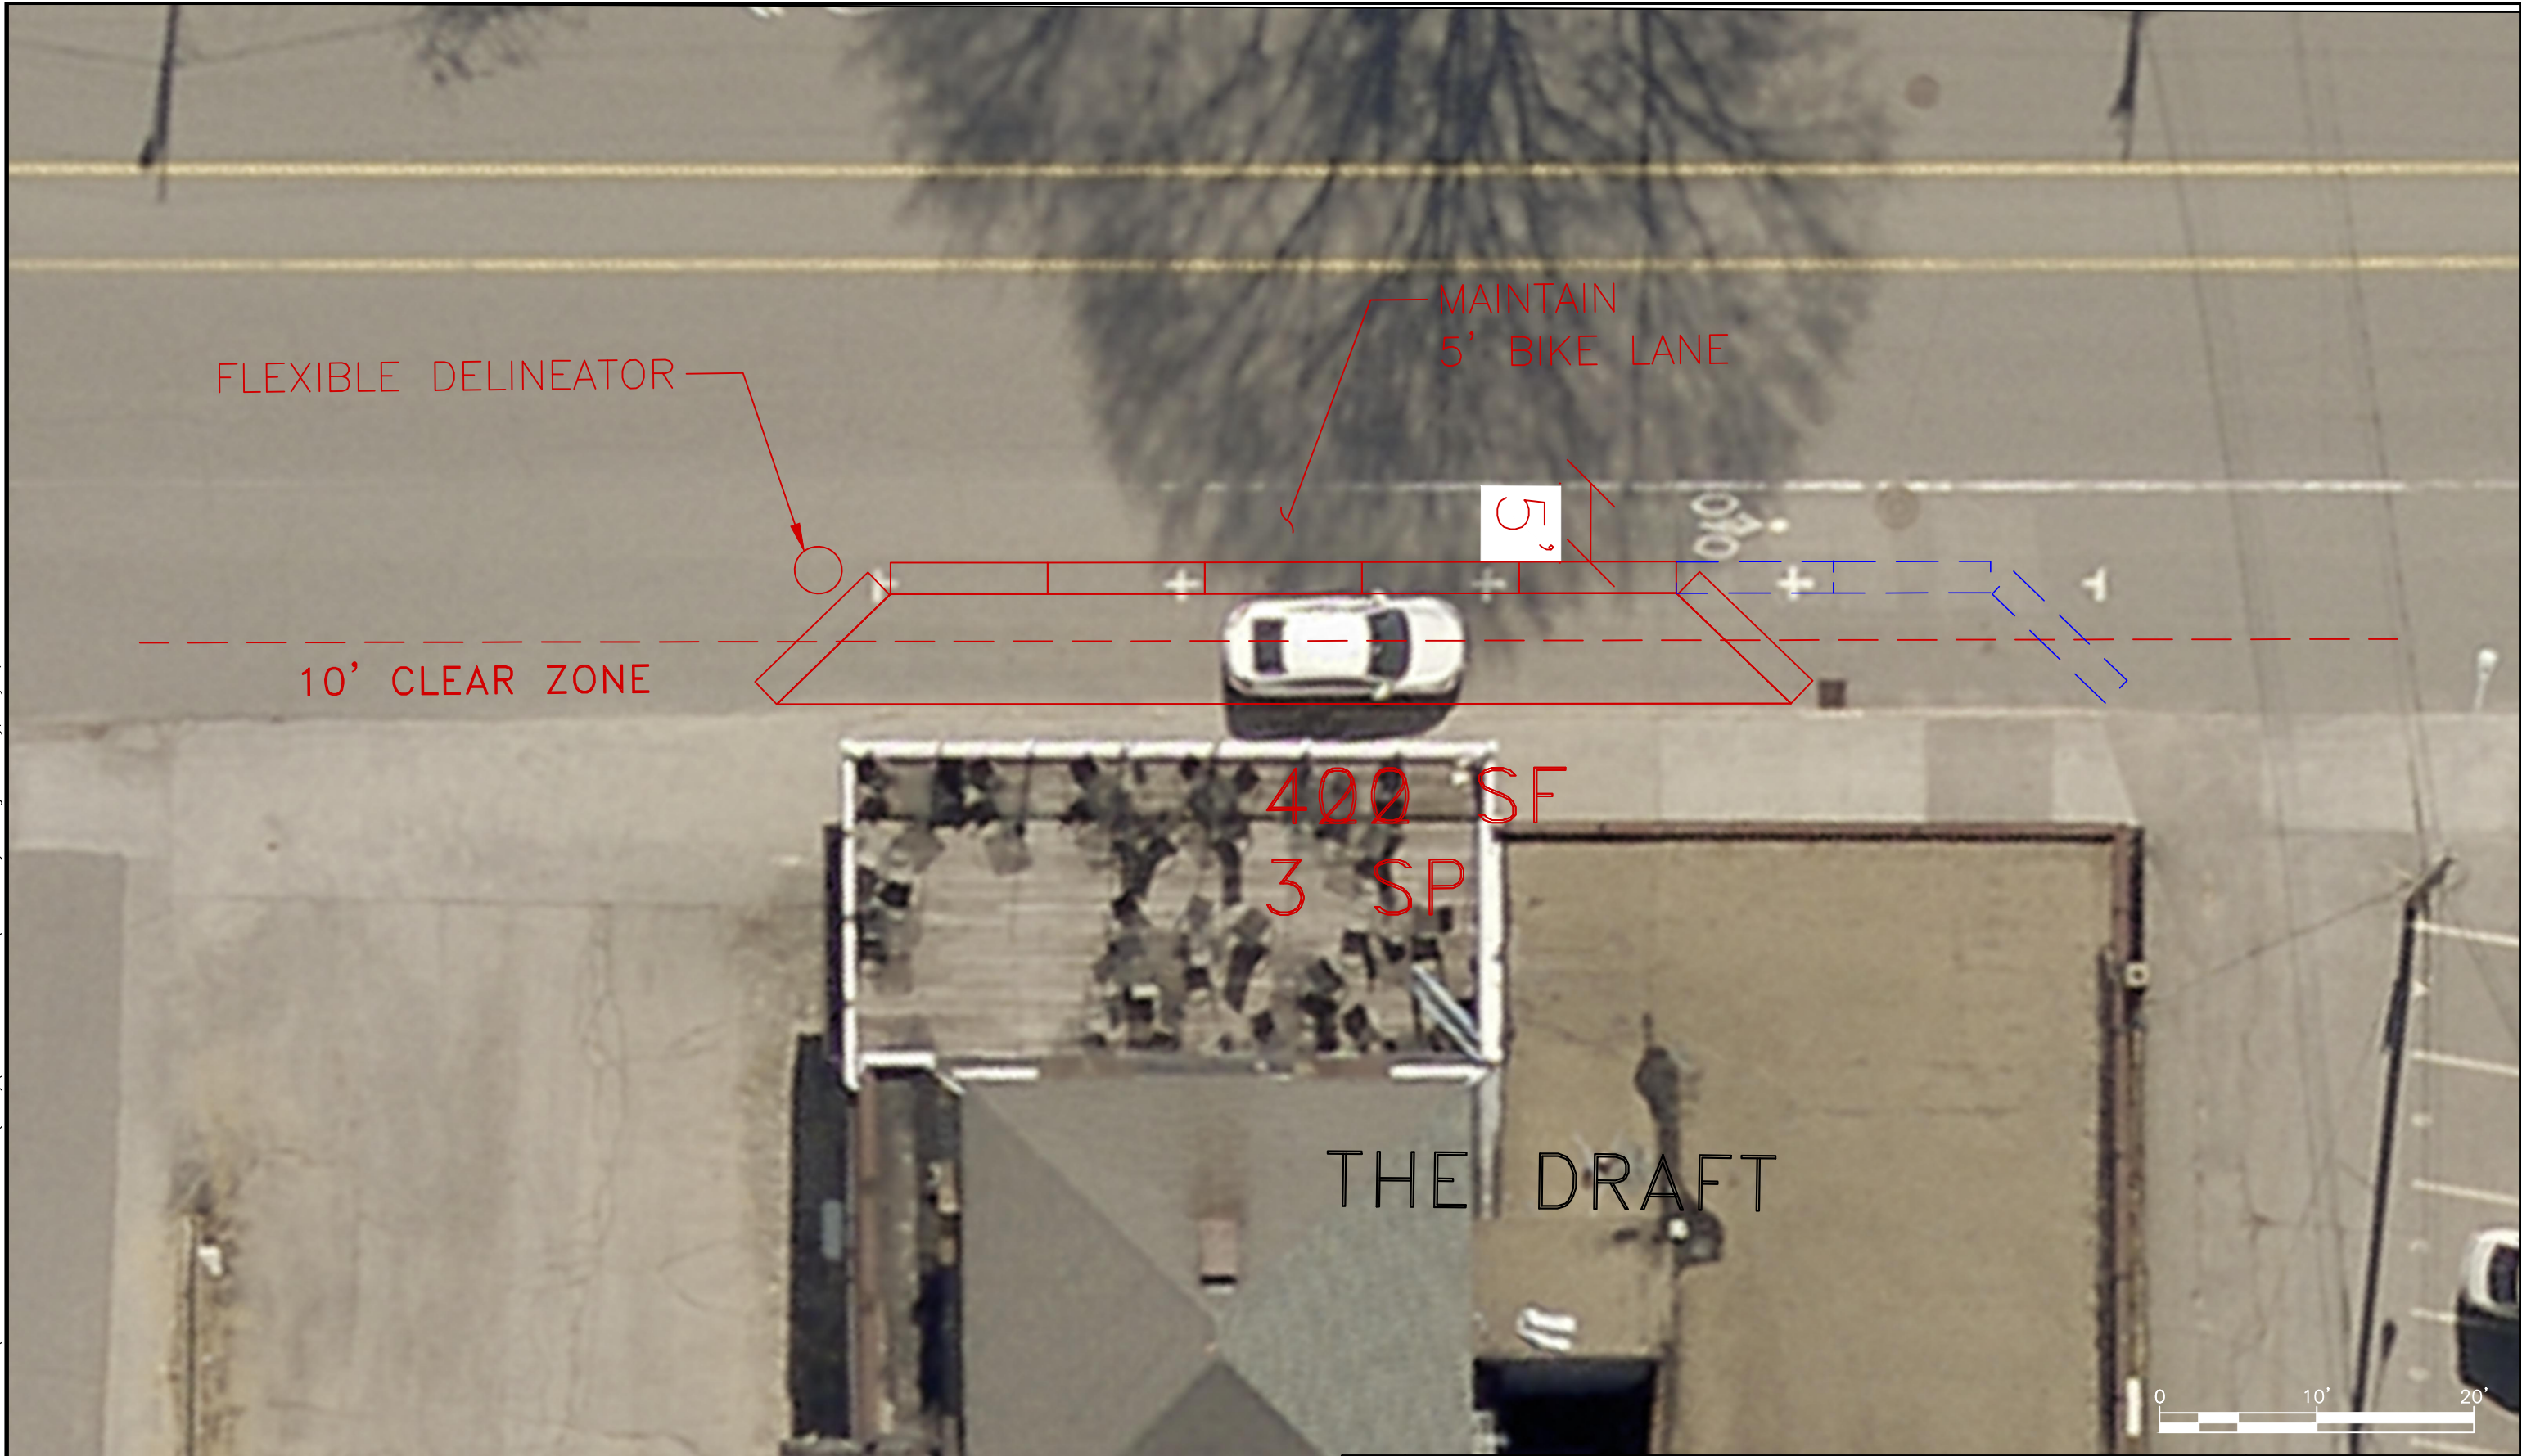

NO.	REVISION	DATE	City of Concord Engineering Services Division	SECTION:	ROADWAY
-	-	-		DRAWING NO.	01
-	-	-		DATE:	3/2023
-	-	-		PAGE:	1 OF 4
APPROVED BY:			DOWNTOWN BARRIER LAYOUT		