




ESTIMATED - NIGHT VIEW

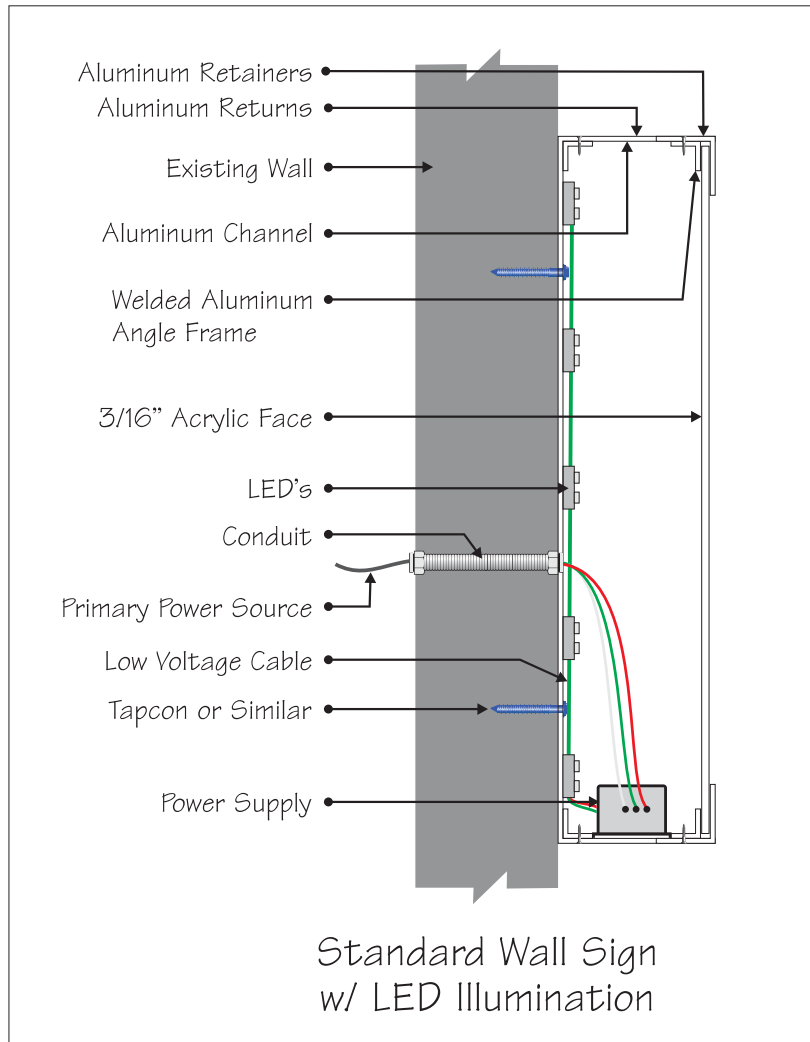

SHOWN WITH 11" TALL - BUILDING BAND

9.00" 65.89" 80 S MAIN

1/4" THICK, ALUMUNIM LETTERS PAINTED BLACK - STUD MOUNTED

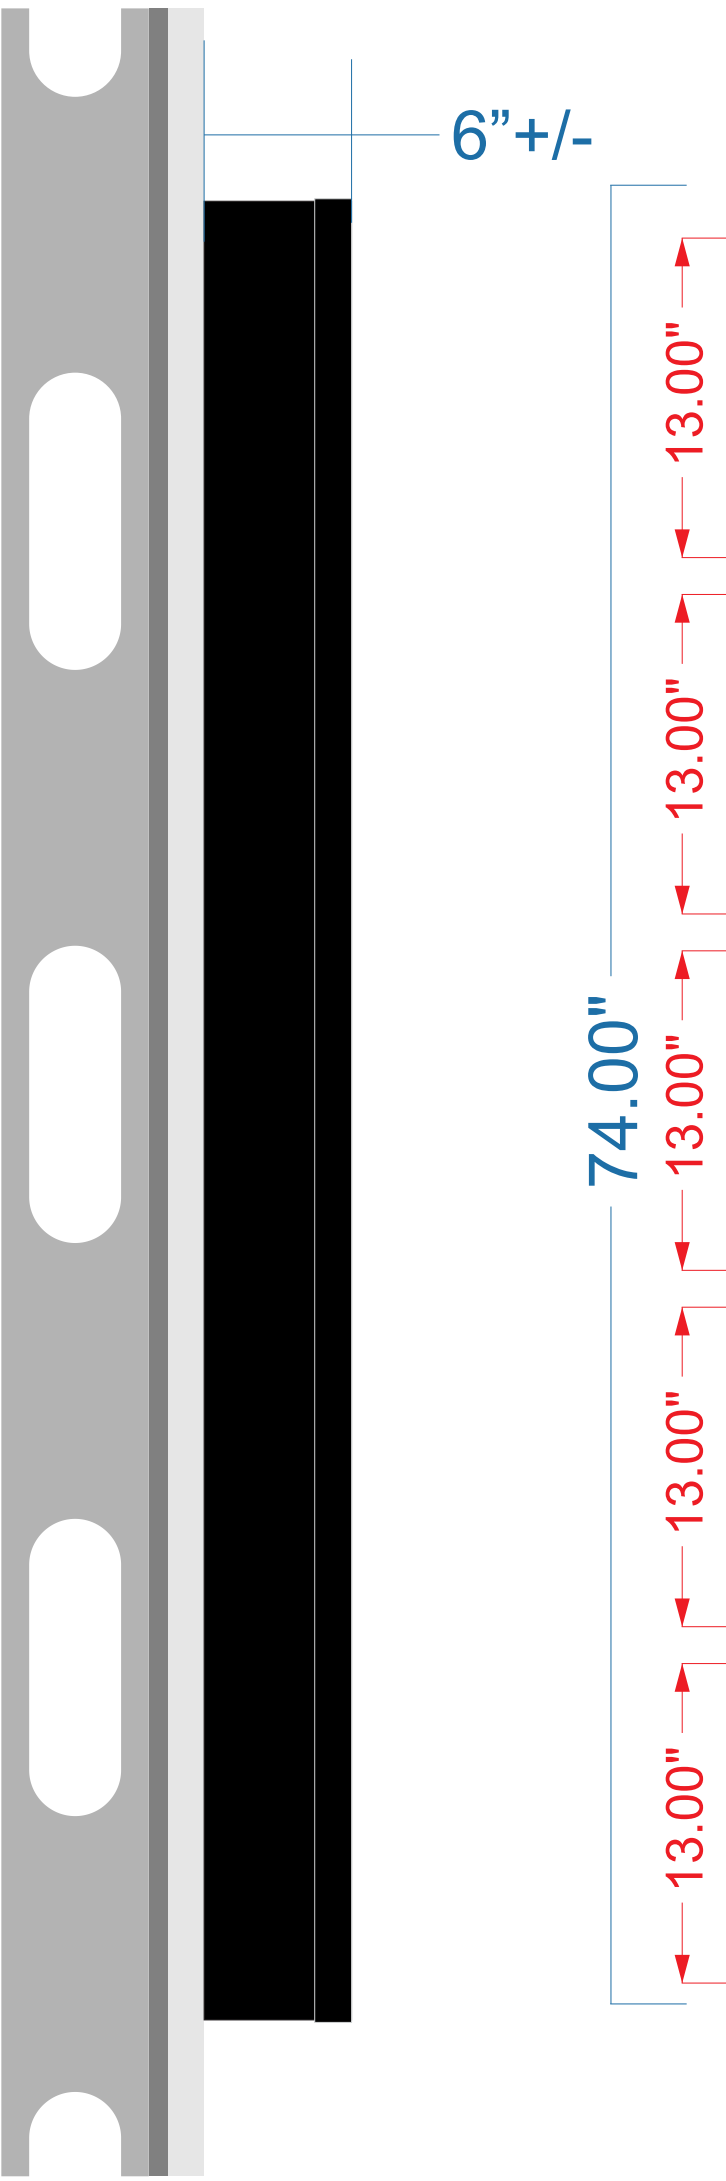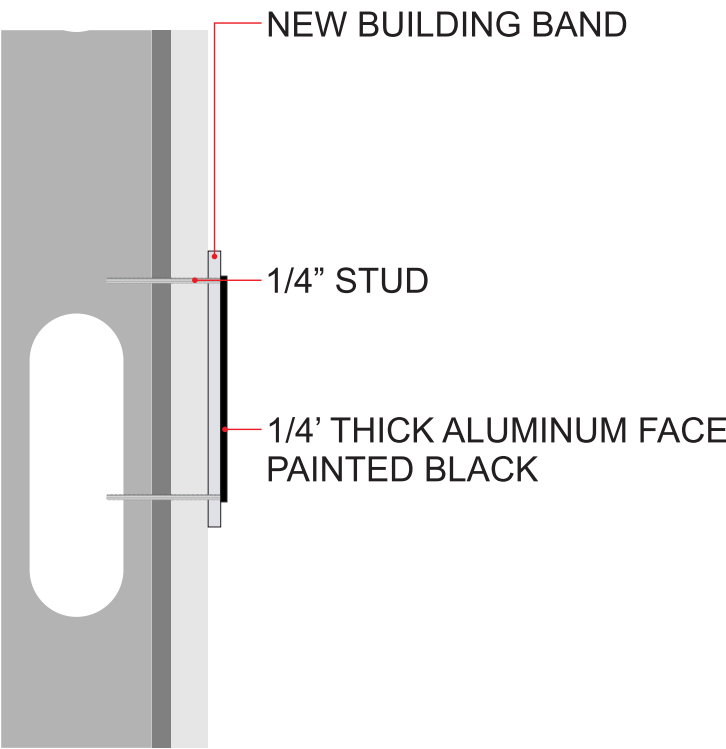

MANUFACTURE AND INSTALL -  
TWO (2) NEW INTERNALLY ILLUMINATED WALL SIGNS.  
1.5" ALUMINUM RETAINERS & DIVIDER BARS (BLACK)  
BLACK OPAQUE VINYL BACKGROUND  
ONLY TEXT TO LIGHT

Job Name:  
80 SOUTH MAIN

Sales Rep:  
Josh Messinger  
Drawn By:  
AH / JS  
Date:  
4/16/25  
Revision #:  
v2  
V3- 4.21.25  
V4- 4.22.25  
V5- 4.22.25  
V6- 4.23.25  
V7- 4.28.25  
V8- 5.6.25  
V9- 5.8.25  
V10- 5.13.25  
V11- 6.9.25

Design © Advantage Signs, Inc. 2025

PRODUCTION WILL NOT BEGIN UNTIL SIGNED  
APPROVALS ARE RECEIVED IN THIS OFFICE

AUTHORIZED SIGNATURE  
☐ APPROVED FOR PRODUCTION  
☐ APPROVED AS NOTED  
☐ REVISE & RESUBMIT

DATE

Sign Types:  
EXTERIOR ILLUMINATED  
SIGN CABINETS.

Please review this proof carefully! Spelling and phone numbers are your responsibility.  
Colors represented in this proof may vary from final product.  
If color accuracy is important, please notify us prior to approving the design.








SHOWN WITH 11" TALL - BUILDING BAND

9.00" 65.89" 80 S MAIN

1/4" THICK, ALUMUNIM LETTERS PAINTED BLACK - STUD MOUNTED

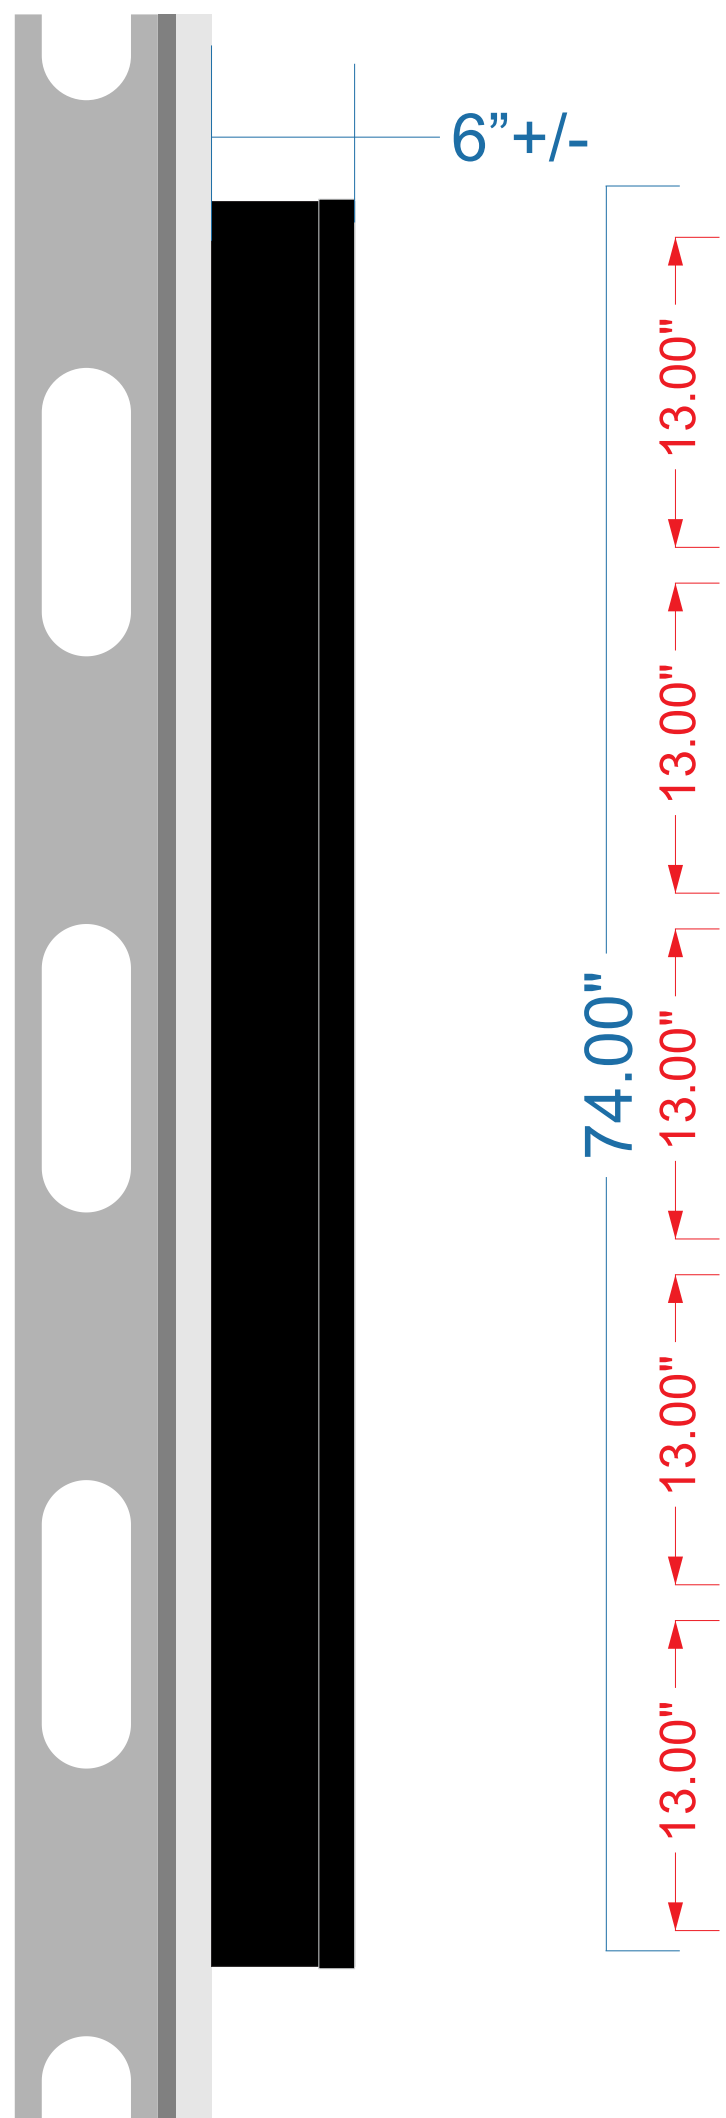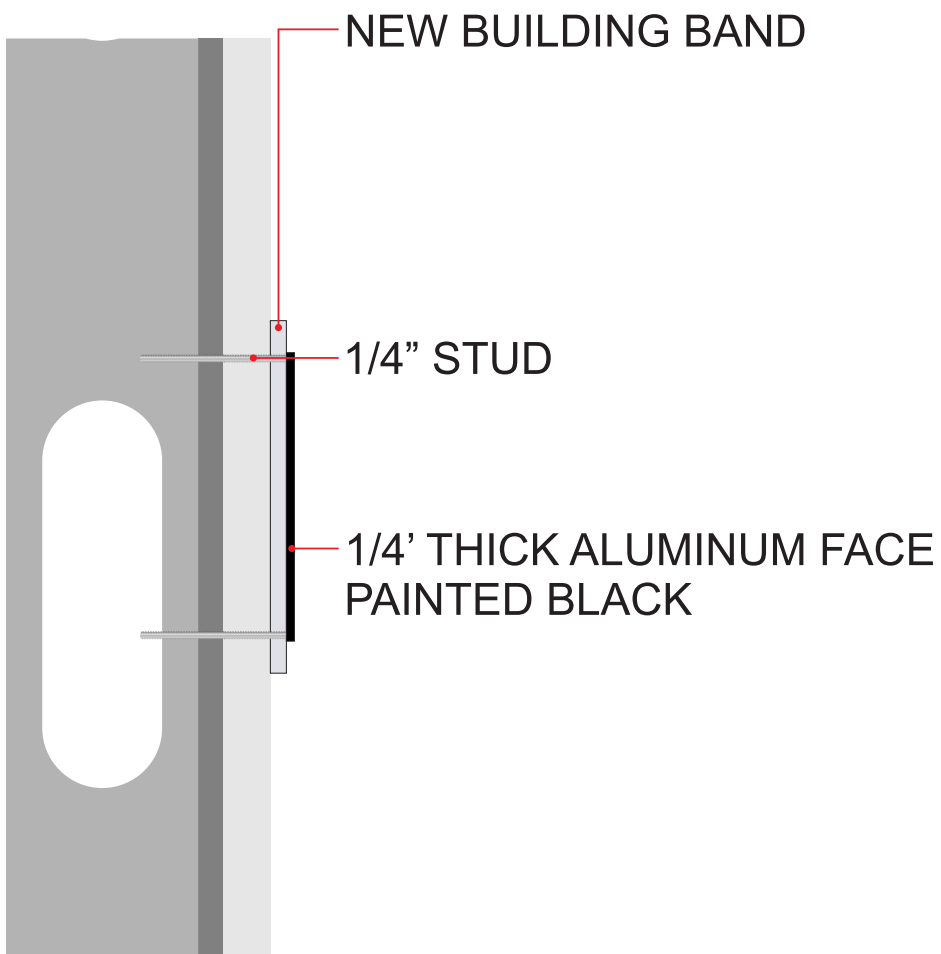

MANUFACTURE AND INSTALL -  
TWO (2) NEW INTERNALLY ILLUMINATED WALL SIGNS.  
1.5" ALUMINUM RETAINERS & DIVIDER BARS (BLACK)  
BLACK OPAQUE VINYL BACKGROUND  
ONLY TEXT TO LIGHT

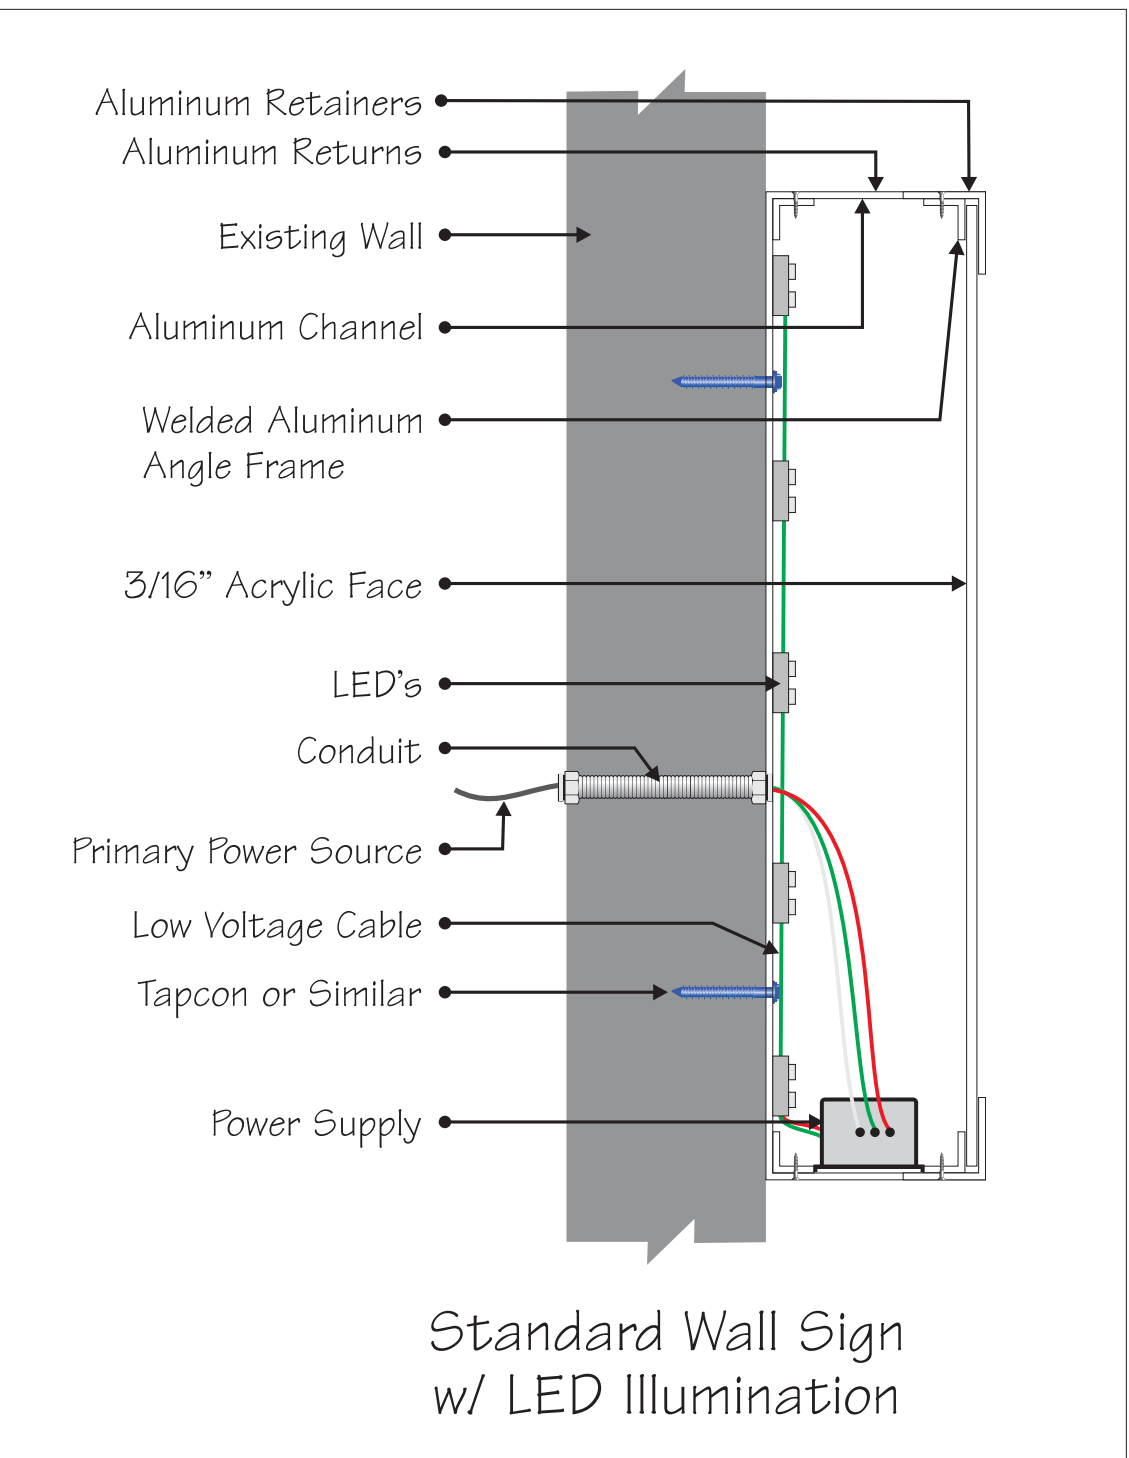

Please review this proof carefully! Spelling and phone numbers are your responsibility.  
Colors represented in this proof may vary from final product.  
If color accuracy is important, please notify us prior to approving the design.

**ADVANTAGE**  
*Signs*  
128 Hall St., Ste. C, Concord, NH 03301  
www.advantagesigns.net  
603-224-7446

Job Name:  
80 SOUTH MAIN

Sales Rep:  
Josh Messinger  
Drawn By:  
AH / JS  
Date:  
4/16/25  
Revision #:  
v2  
V3- 4.21.25  
V4- 4.22.25  
V5- 4.22.25  
V6- 4.23.25  
V7- 4.28.25  
V8- 5.6.25  
V9- 5.8.25  
V10- 5.13.25  
V11- 6.9.25

Design © Advantage Signs, Inc. 2025

AUTHORIZED SIGNATURE  
APPROVED FOR PRODUCTION  
APPROVED AS NOTED  
REVISE & RESUBMIT  
DATE


Sign Types:  
EXTERIOR ILLUMINATED  
SIGN CABINETS.



SIGN (1)



SIGN (2)

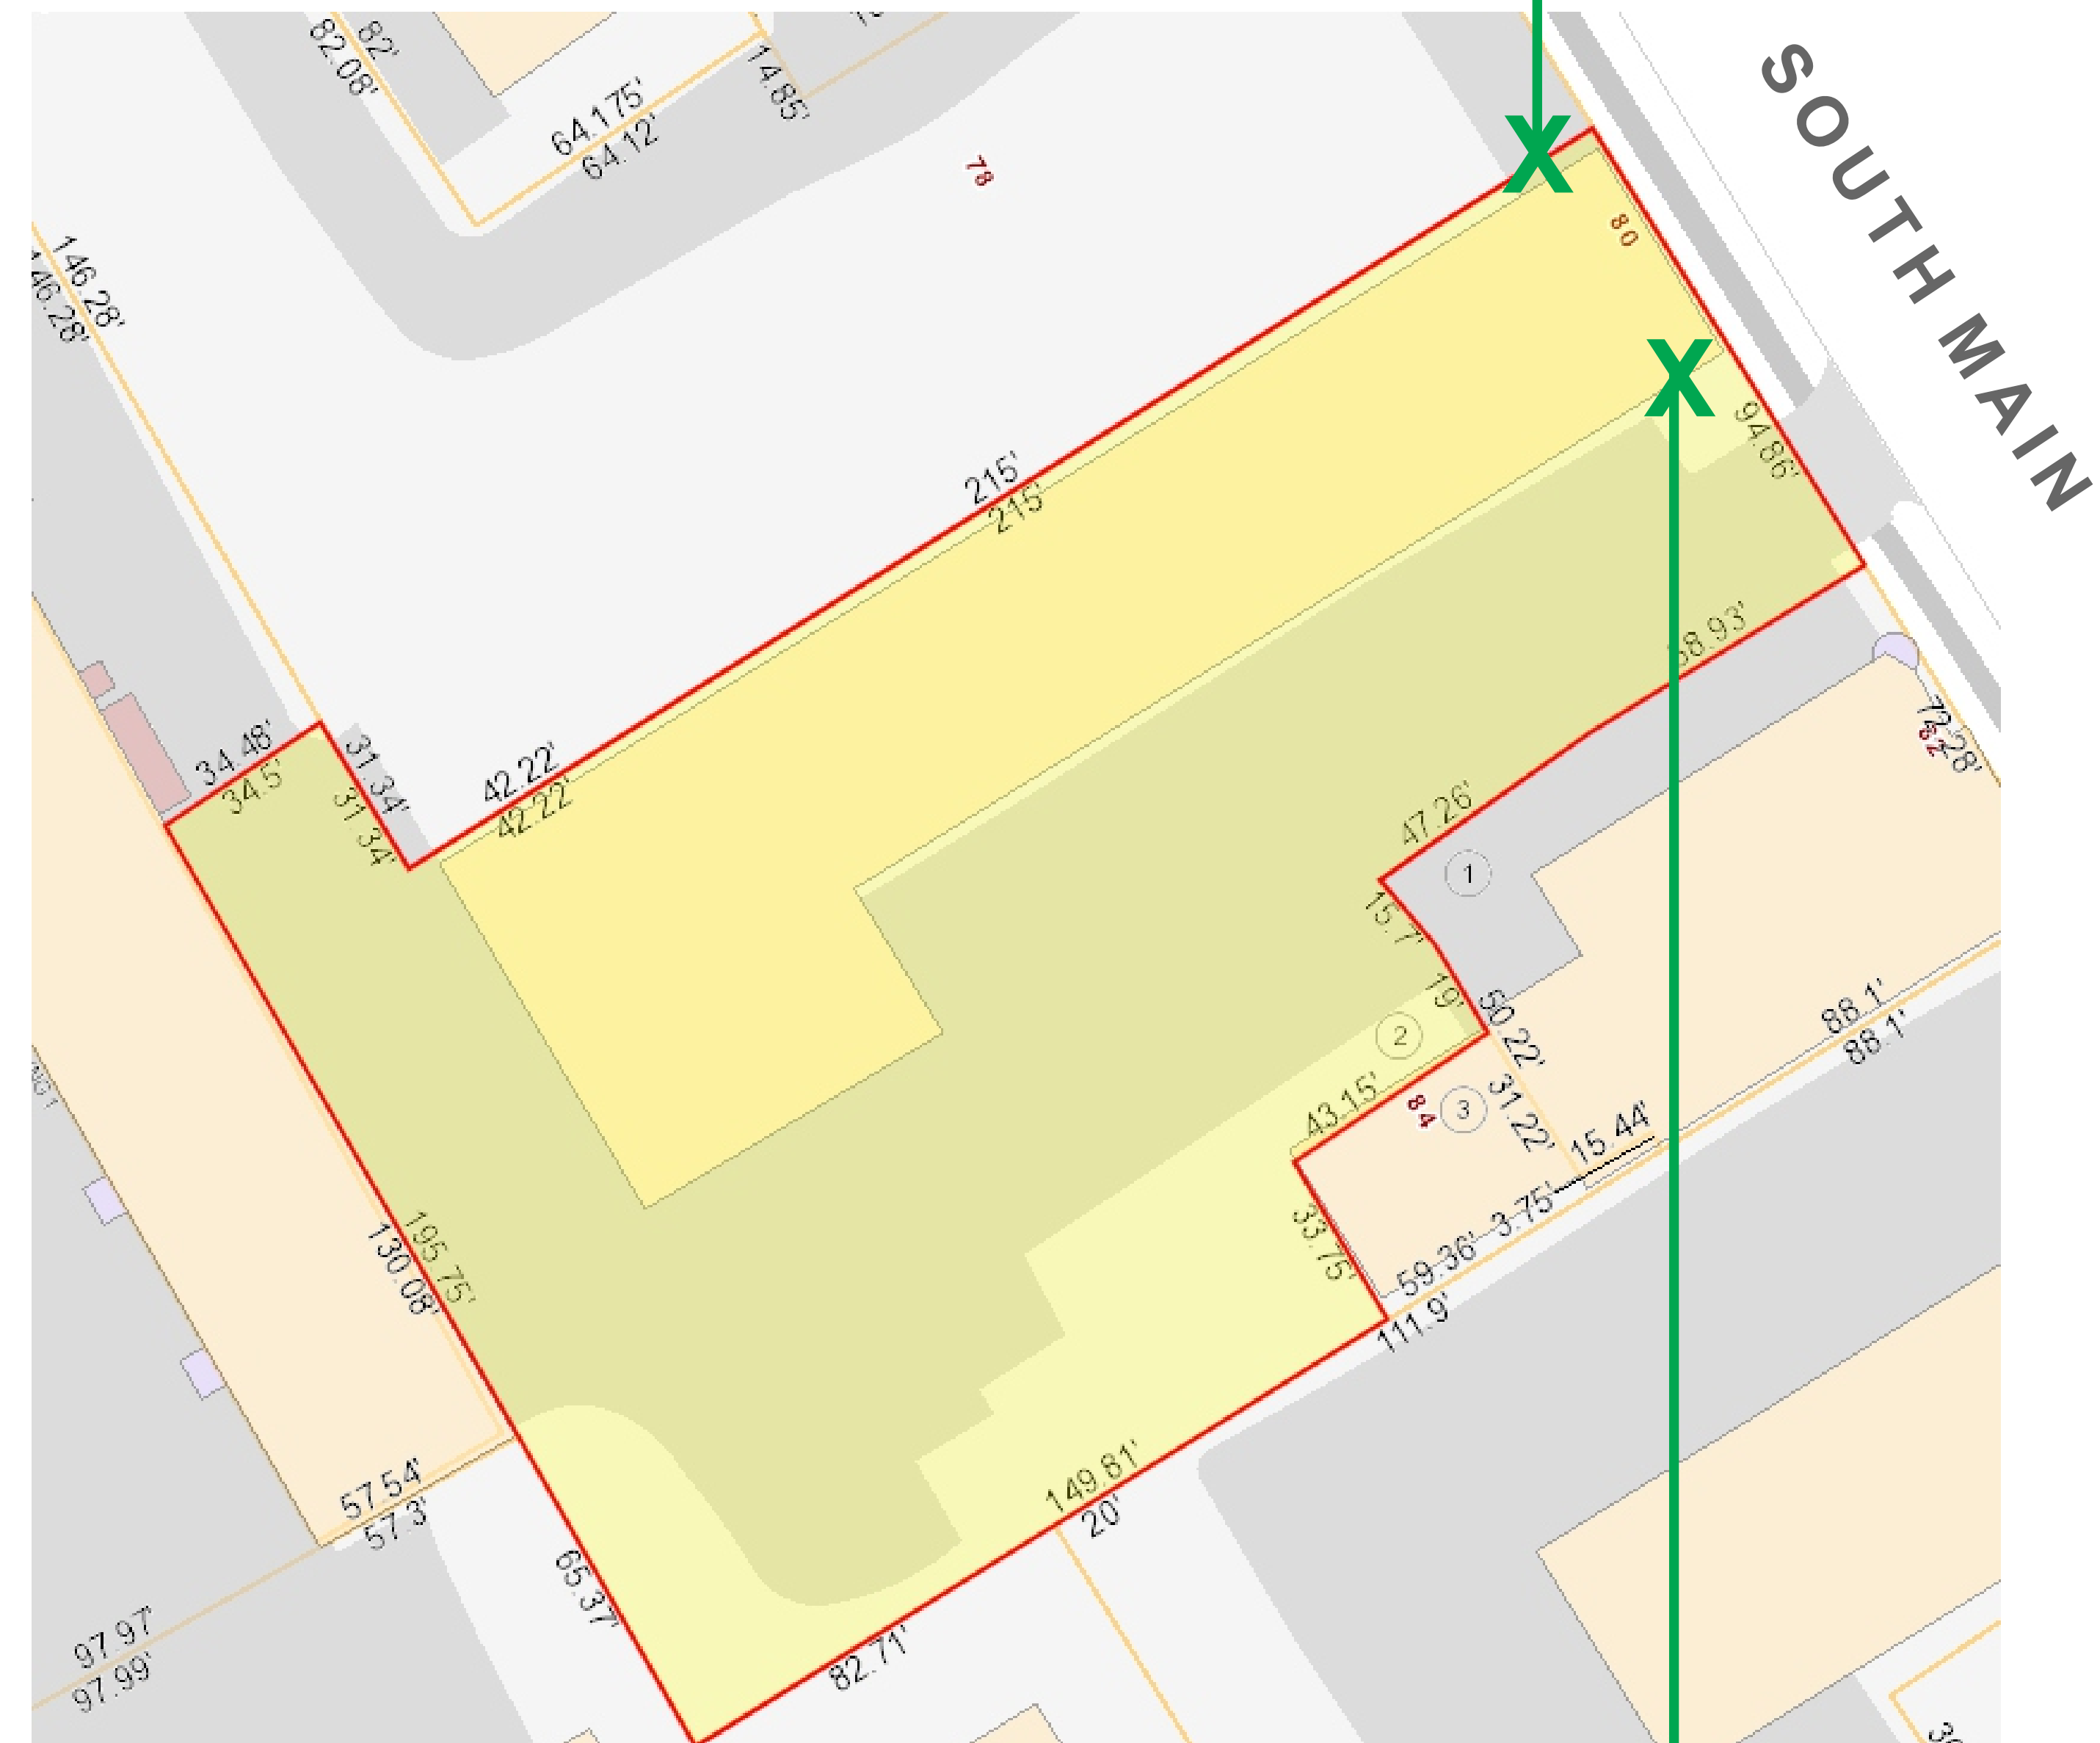

**ADVANTAGE**  
*Signs & More*  
128 Hall St., Ste. C, Concord, NH 03301  
[www.advantagedesigns.net](http://www.advantagedesigns.net)  
603-224-7446

Job Name:  
80 SOUTH MAIN

Sales Rep:  
Josh Messinger  
Drawn By:  
AH / JS  
Date:  
4/16/25  
Revision #:  
v2  
V3- 4.21.25  
V4- 4.22.25  
V5- 4.22.25  
V6- 4.23.25  
V7- 4.28.25  
V8- 5.6.25  
V9- 5.8.25  
V10- 5.13.25  
V11- 6.9.25

Design © Advantage Digital, LLC. 2023

☐ APPROVED FOR PRODUCTION

**APPROVALS ARE RECEIVED IN THIS OFFICE**

1000000

1000000

[illegible]

**Sign Types:**  
**EXTERIOR ILLUMINATED**  
**SIGN CABINETS.**

**Please review this proof carefully! Spelling and phone numbers are your responsibility.  
Colors represented in this proof may vary from final product.  
*If color accuracy is important, please notify us prior to approving the design.***