


 - Closed Ramp  
 - Detour Route

SUBDIRECTORY	DGN LOCATOR	SHEET SCALE
Cad&BRC/Details	Traffic_Control_Plans	1" = 11,000'

STATE OF NEW HAMPSHIRE									
DEPARTMENT OF TRANSPORTATION * BUREAU OF BRIDGE DESIGN									
TOWN	CONCORD	BRIDGE NO.	152/108	STATE PROJECT	41611				
LOCATION I-393, US 4, US 202 OVER I-93									
TRAFFIC CONTROL PLAN									
BRIDGE SHEET									
1 OF 1									
FILE NUMBER									
---									
TOTAL SHEETS									
1									
X-A004 (709)									
1									
1									

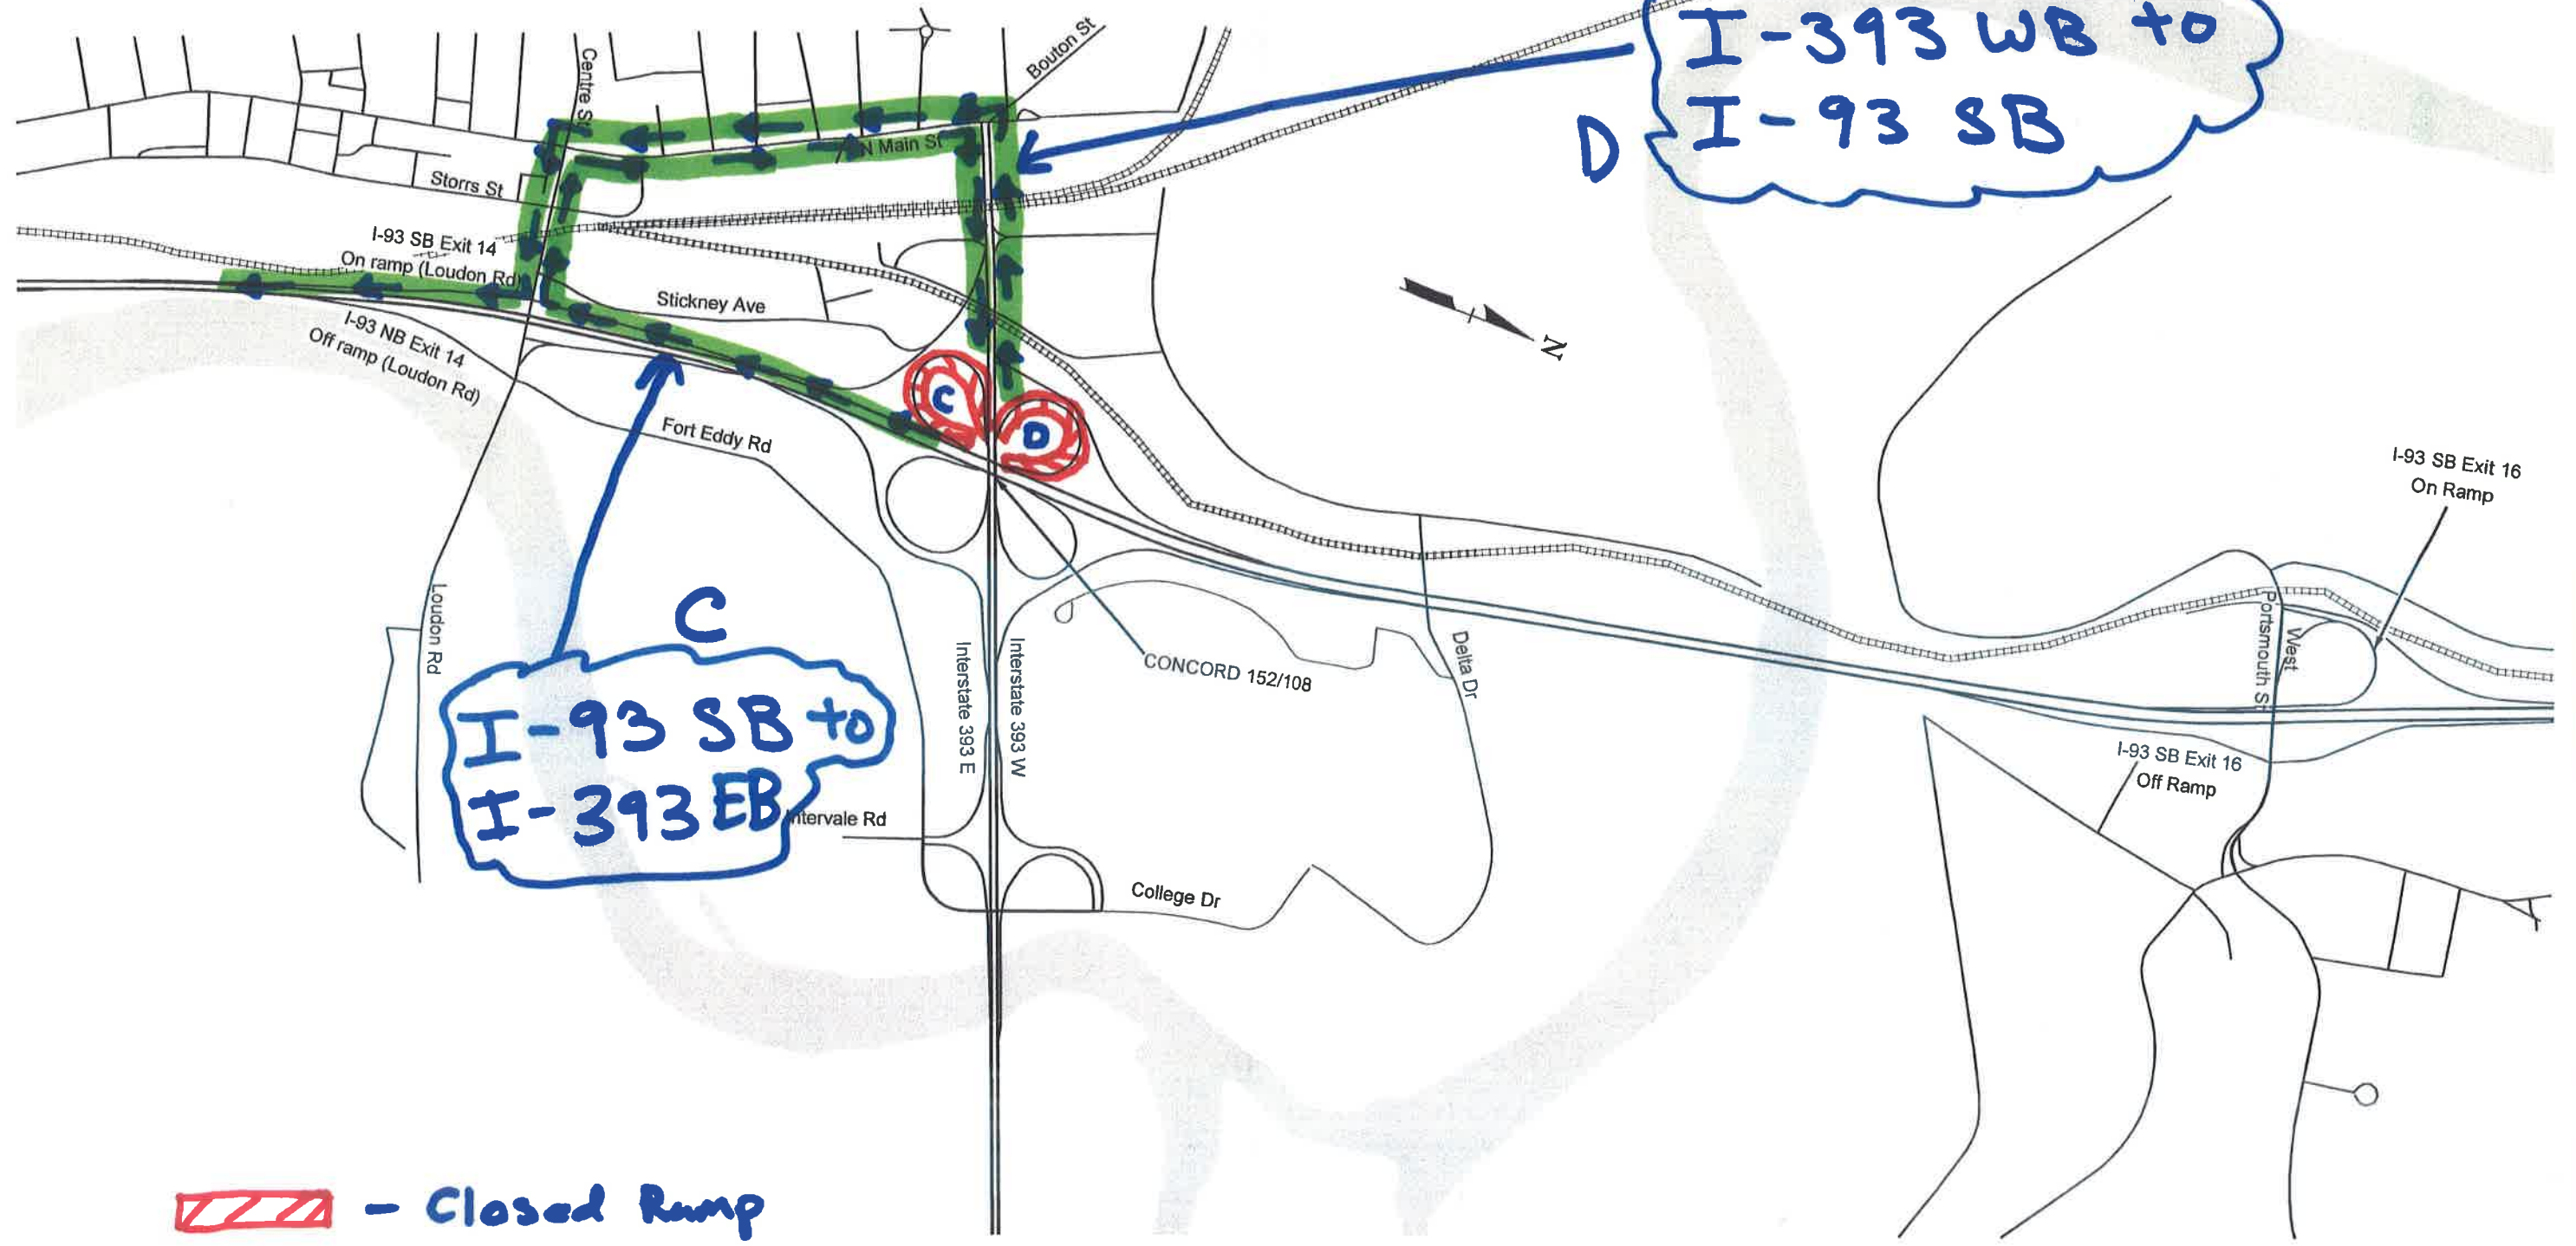



 - Closed Ramp  
 - Detour Route

SUBDIRECTORY	DGN LOCATOR	SHEET SCALE
Cadd/BRC/Details	Traffic_Control_Plans	1" = 11,000'

STATE OF NEW HAMPSHIRE									
DEPARTMENT OF TRANSPORTATION * BUREAU OF BRIDGE DESIGN									
TOWN	CONCORD	BRIDGE NO.	152/108	STATE PROJECT	41611				
LOCATION I-393, US 4, US 202 OVER I-93									
TRAFFIC CONTROL PLAN									
REVISIONS AFTER PROPOSAL		BY	DATE	CHECKED	BY	DATE	BRIDGE SHEET		
		DESIGNED	XXX XX/XX	CHECKED	XXX XX/XX	1 OF 1			
		DRAWN	XXX XX/XX	CHECKED	XXX XX/XX	FILE NUMBER			
		QUANTITIES	XXX XX/XX	CHECKED	XXX XX/XX	---			
		ISSUE DATE	FEDERAL PROJECT NO.		SHEET NO.	TOTAL SHEETS			
		REV. DATE	X-A004 (709)		1	1			