



S:\ENG\Infrastructure - STREETS\Christian Ave\2021\Christian Ave_Parking_Exist.dwg Thursday, December 30, 2021 11:47:09 AM

MATCH ABOVE


MATCH ABOVE

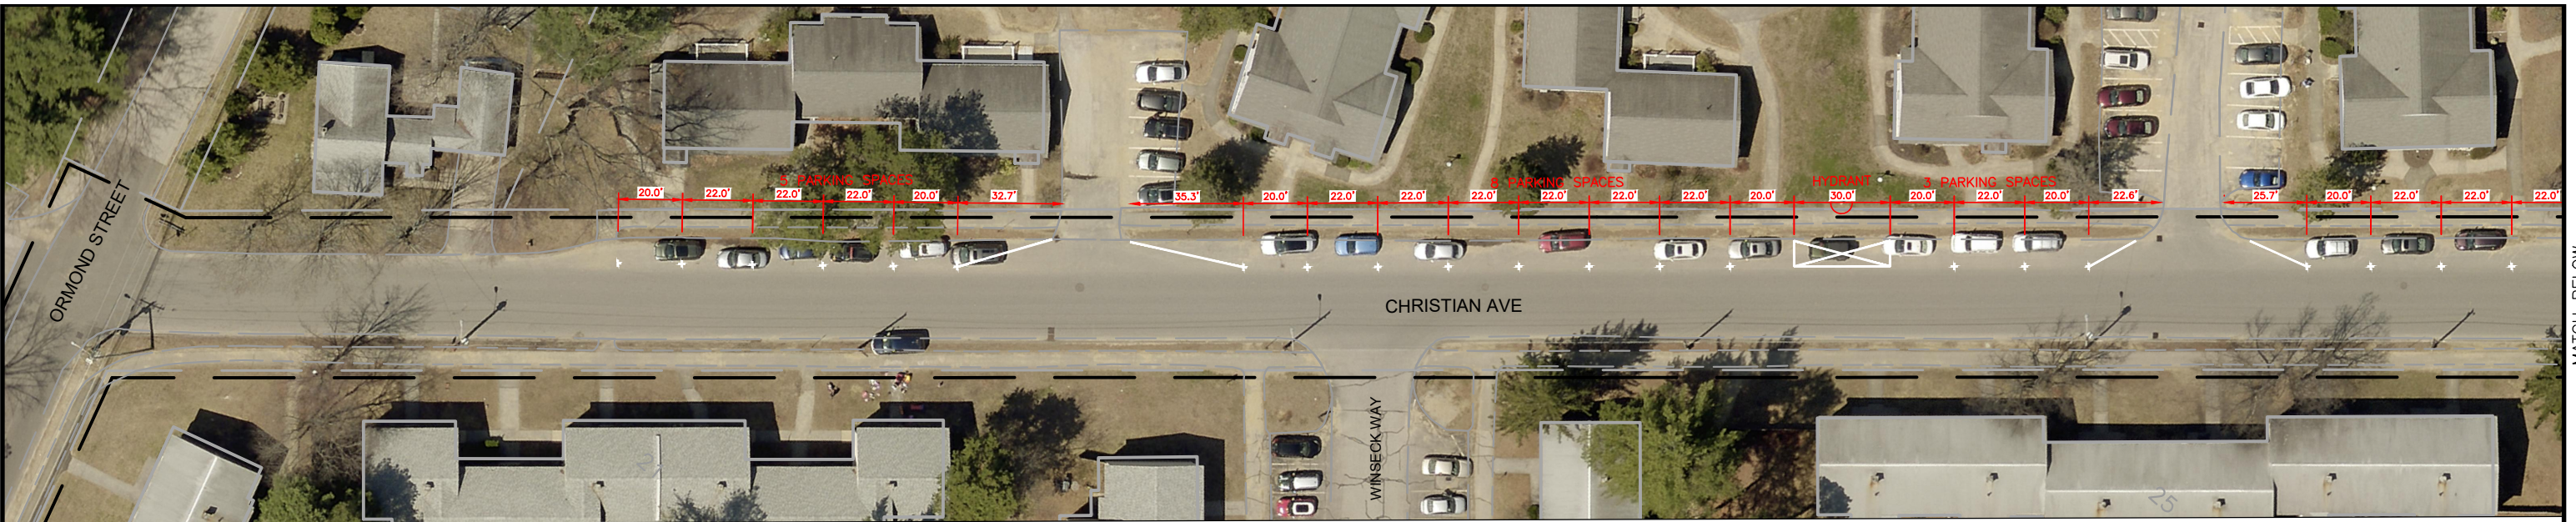

MATCH BELOW

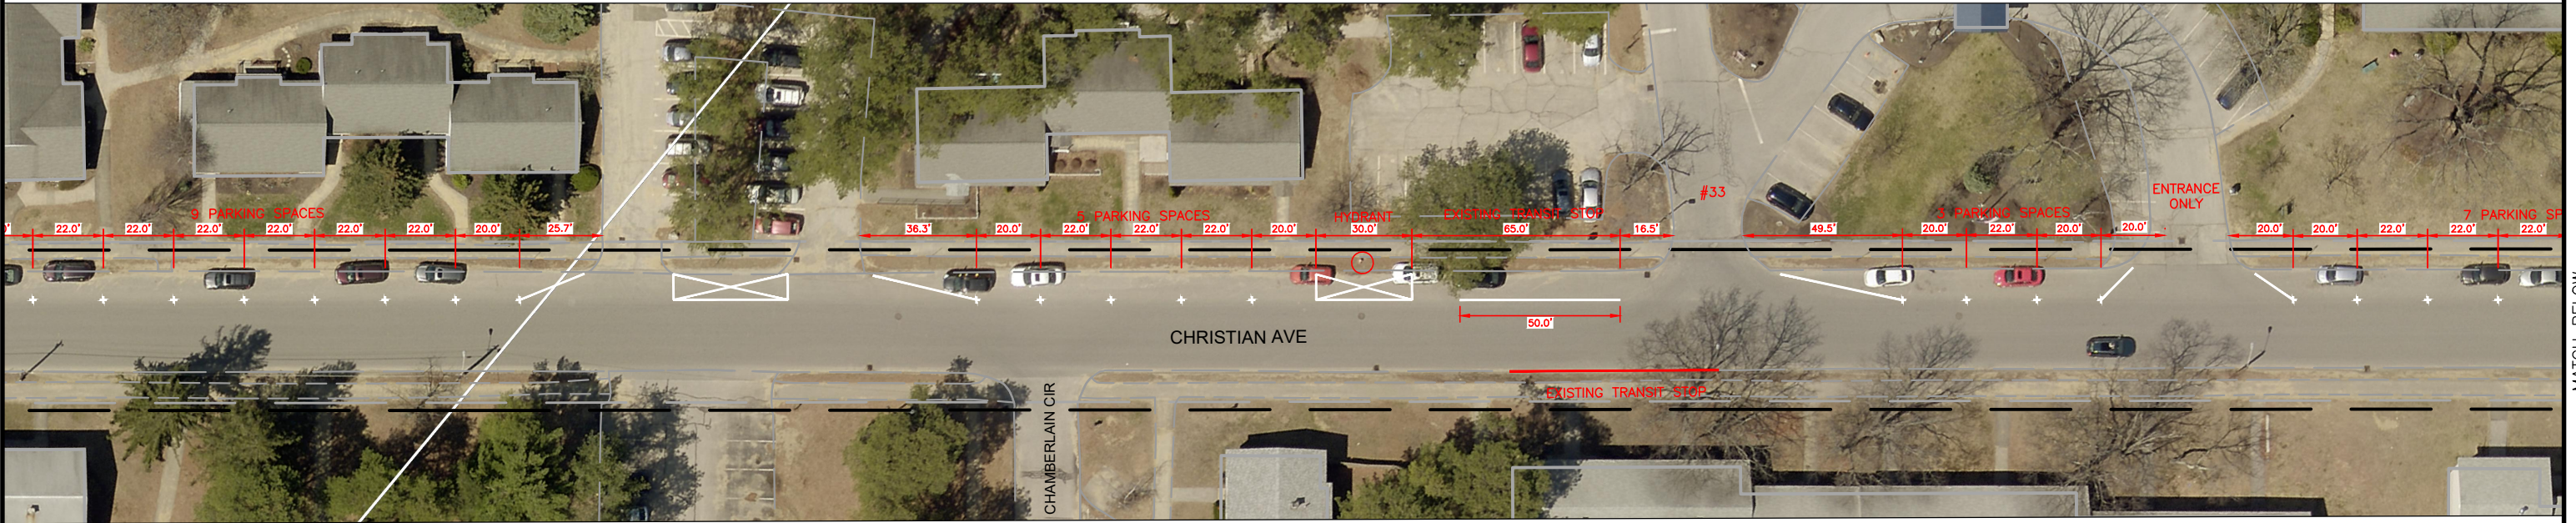

MATCH BELOW

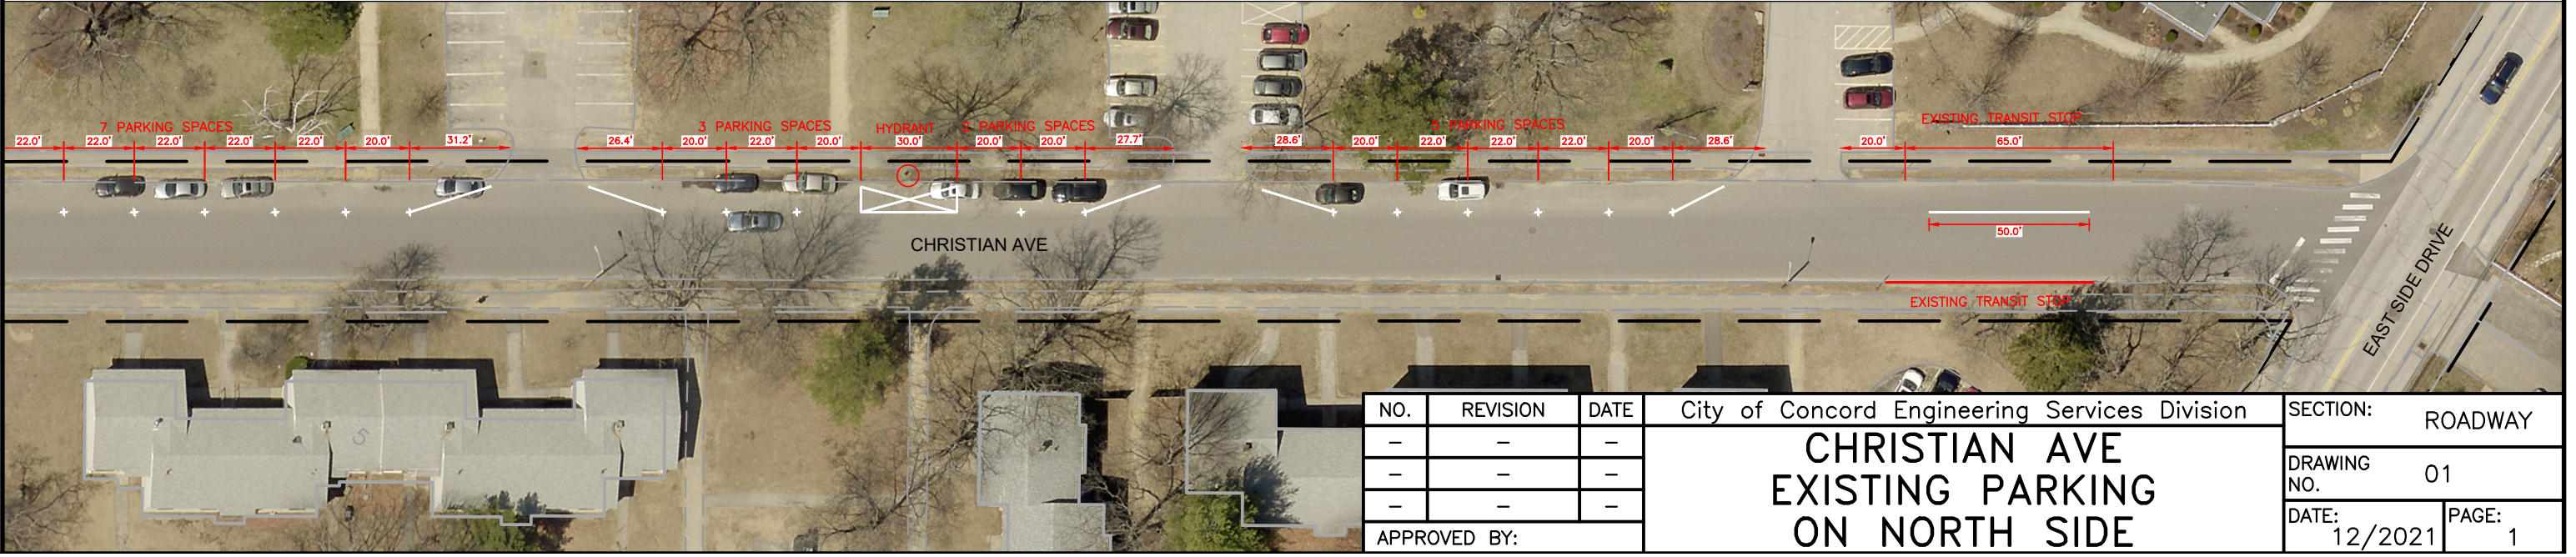

NO.	REVISION	DATE
-	-	-
-	-	-
-	-	-

APPROVED BY:

City of Concord Engineering Services Division
**CHRISTIAN AVE
EXISTING PARKING
ON NORTH SIDE**

SECTION:	ROADWAY
DRAWING NO.	01
DATE:	12/2021
PAGE:	1