

West Elevation - Entry from Parking

Main Entrance

Deliveries

1/8" = 1' - 0"




North Elevation - Pro Shop

Pro Shop Access

Main Entrance

1/8" = 1' - 0"

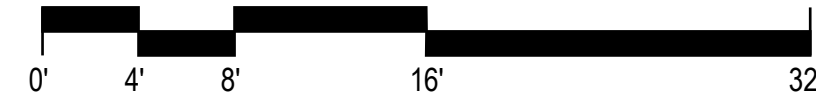


East Elevation - Patio

Patio

Dining Access

Pro Shop Access

1/8" = 1' - 0"

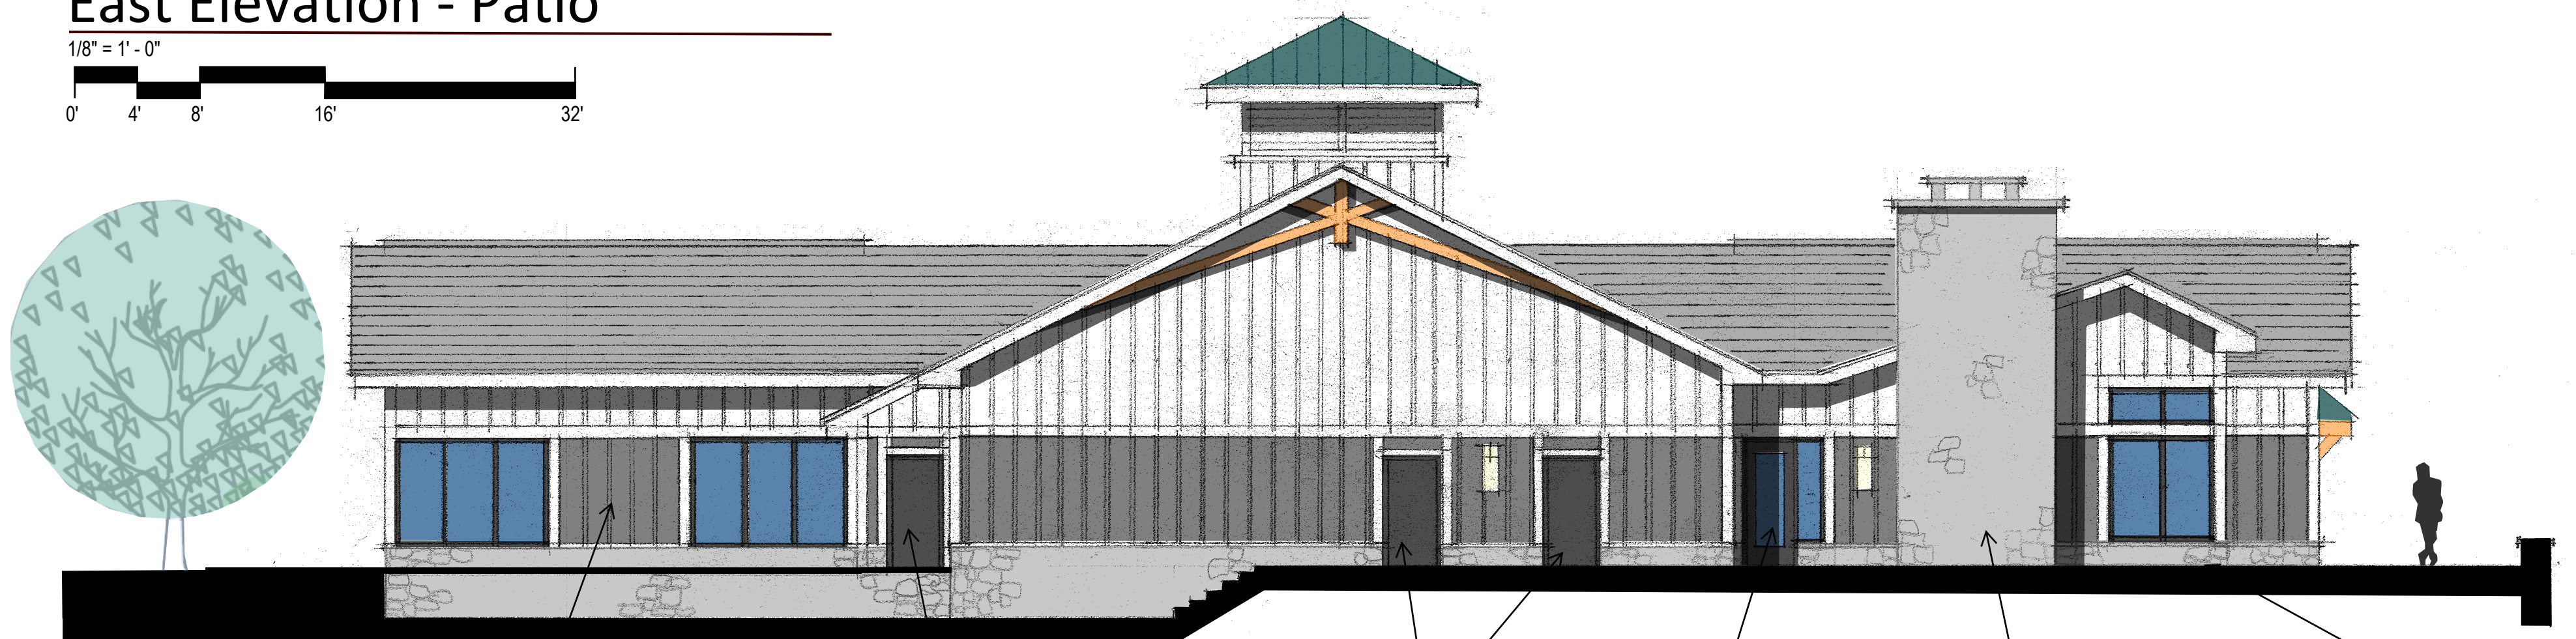

South Elevation

Training Room

Storage Access

Exterior Restrooms

Dining Access

Fireplace

Patio

1/8" = 1' - 0"



Beaver Meadow Golf Facility- Reno/Addition Building Option 2
Concord, NH

June 12, 2024 - DP