

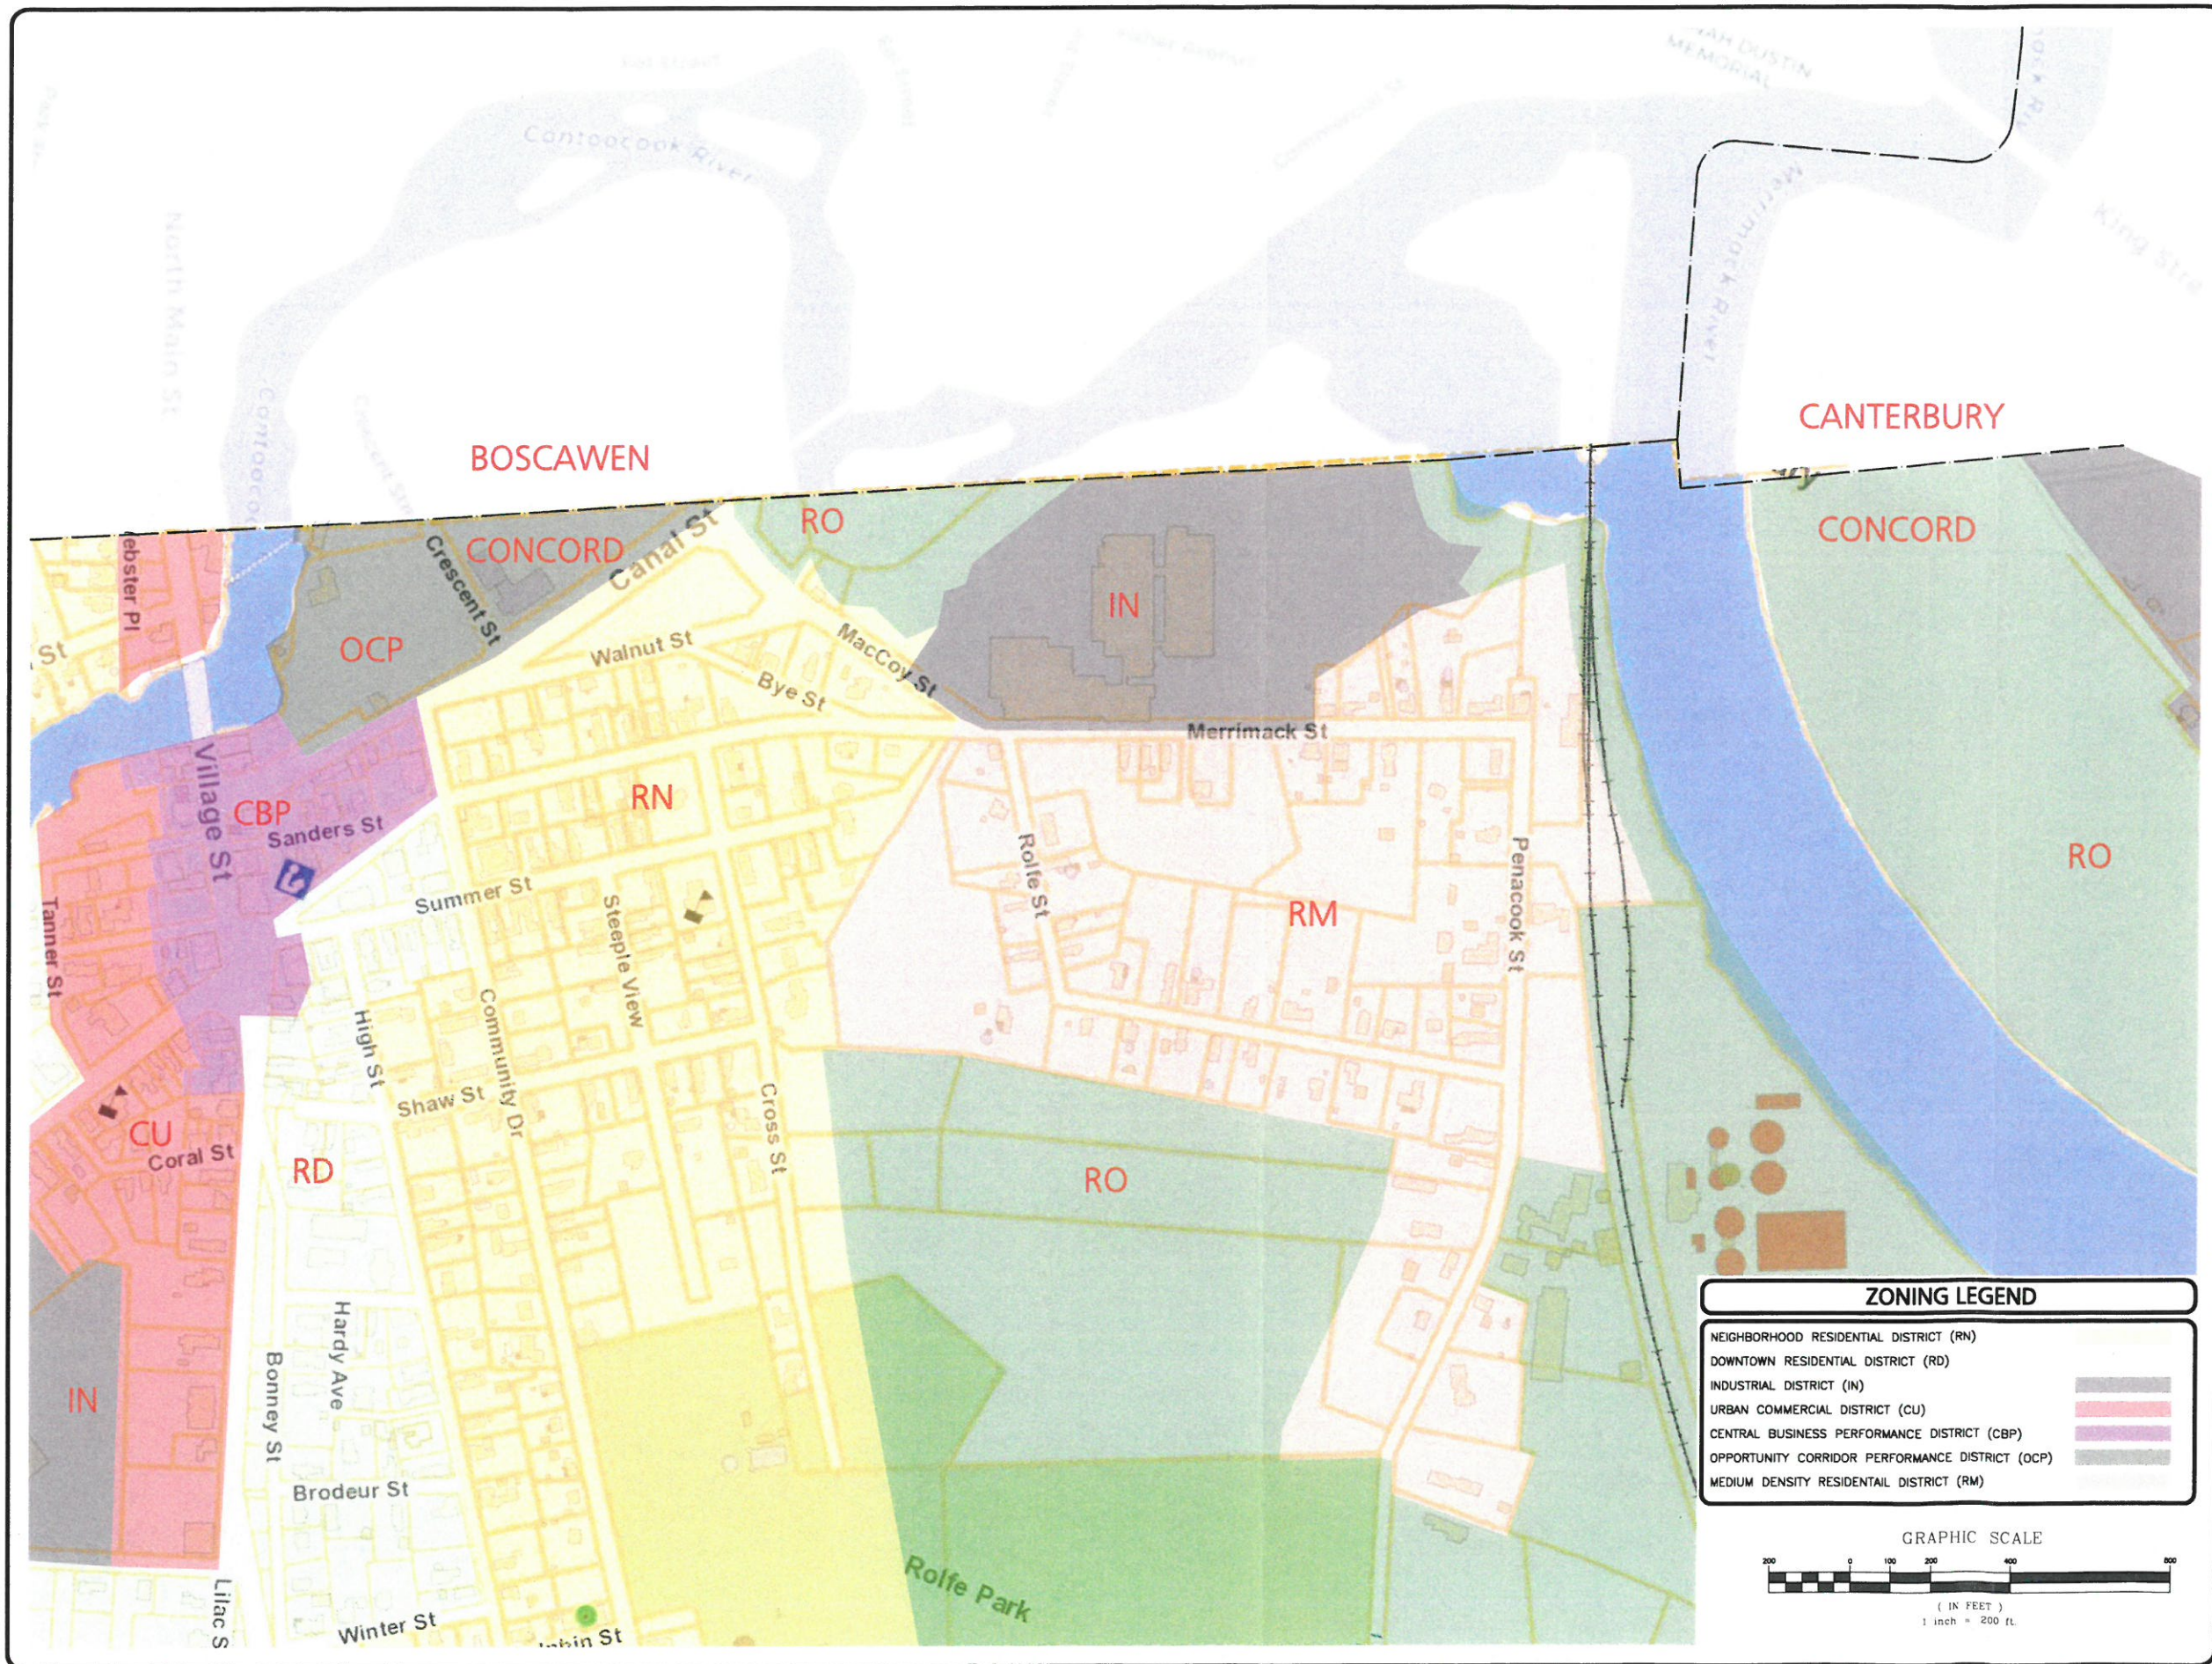


R:\PROJECTS\2552-01\CIVIL DRAWINGS\CONCEPTUAL ZONING FIGURES\C-2552-01\_ZONING FIGURE EXISTING.DWG

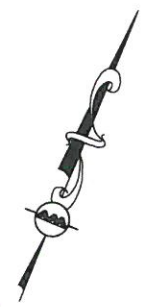

ZONING LEGEND	
NEIGHBORHOOD RESIDENTIAL DISTRICT (RN)	
DOWNTOWN RESIDENTIAL DISTRICT (RD)	
INDUSTRIAL DISTRICT (IN)	
URBAN COMMERCIAL DISTRICT (CU)	
CENTRAL BUSINESS PERFORMANCE DISTRICT (CBP)	
OPPORTUNITY CORRIDOR PERFORMANCE DISTRICT (OCP)	
MEDIUM DENSITY RESIDENTIAL DISTRICT (RM)	

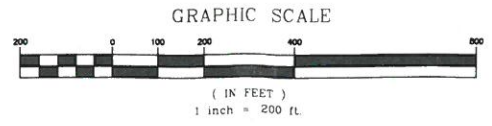

REV	DATE	DESCRIPTION

PROJECT:  
**REZONING OF PROPERTY  
 MACCOY & MERRIMACK STREETS,  
 PENACOOK VILLAGE,  
 CONCORD, NH**

PROJECT NO. 2552-01    DATE: DEC. 19, 2018  
 SCALE: 1" = 200'    DWG. NAME: C2552-01  
 DESIGNED BY: ARM    CHECKED BY: MAM

PREPARED BY:

**ALLEN & MAJOR ASSOCIATES, INC.**  
 civil & structural engineering • land surveying  
 environmental consulting • landscape architecture  
 www.allenmajor.com  
 400 HARVEY ROAD  
 MANCHESTER, NH 03103  
 TEL: (603) 627-5500  
 FAX: (603) 627-5501

WOBURN, MA • LAKEVILLE, MA • MANCHESTER, NH


THIS DRAWING HAS BEEN PREPARED IN ELECTRONIC FORMAT. CLIENT/CLIENT'S REPRESENTATIVE OR CONSULTANT MAY BE PROVIDED COPIES OF DRAWINGS AND SPECIFICATIONS ON MAGNETIC MEDIA FOR HIS/HER INFORMATION AND USE FOR SPECIFIC APPLICATION TO THIS PROJECT. DUE TO THE POTENTIAL THAT THE MAGNETIC INFORMATION MAY BE MODIFIED UNINTENTIONALLY OR OTHERWISE, ALLEN & MAJOR ASSOCIATES, INC. MAY REMOVE ALL INDICATION OF THE DOCUMENT'S AUTHORSHIP ON THE MAGNETIC MEDIA. PRINTED REPRESENTATIONS OF THE DRAWINGS AND SPECIFICATIONS ISSUED SHALL BE THE ONLY RECORD COPIES OF ALLEN & MAJOR ASSOCIATES, INC.'S WORK PRODUCT.

DRAWING TITLE: **EXISTING ZONING FIGURE**    SHEET No. **FIG-1**



Copyright © 2018 Allen & Major Associates, Inc. All Rights Reserved



R:\PROJECTS\2552-01\CIVIL\DRAWINGS\CONCEPTUAL\ZONING FIGURES\C-2552-01\_ZONING FIGURE PROPOSED.DWG

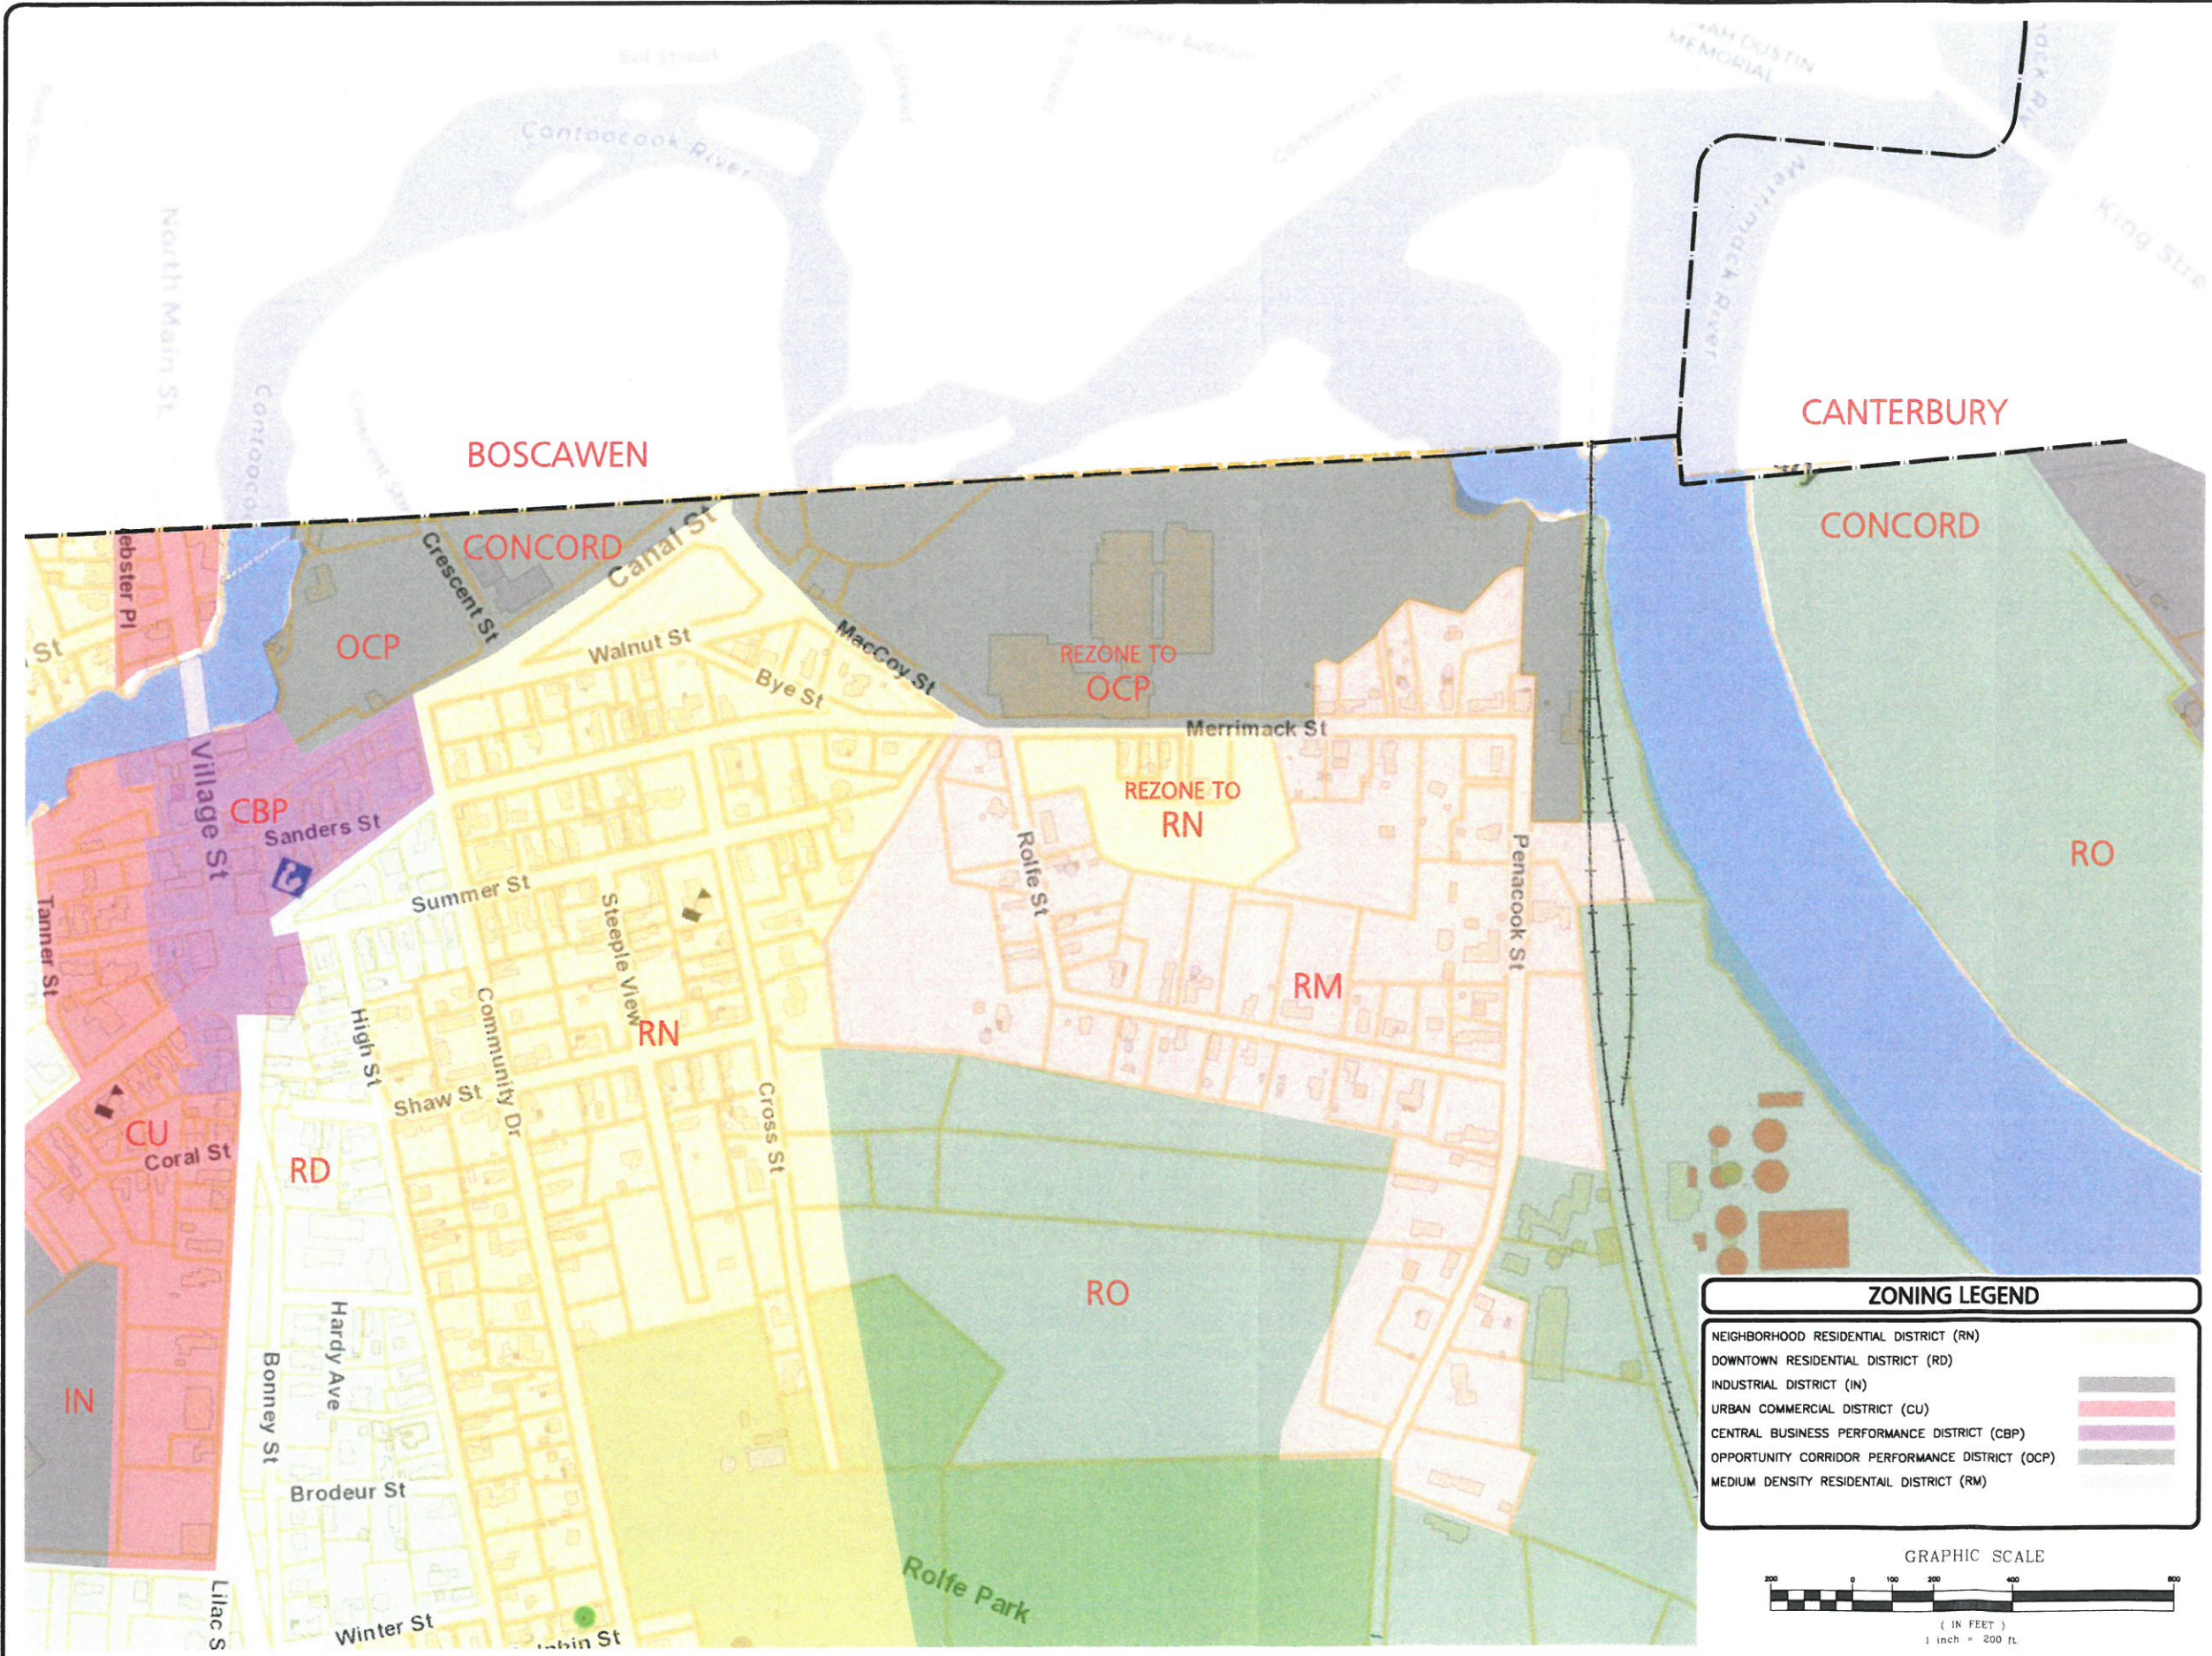

ZONING LEGEND	
NEIGHBORHOOD RESIDENTIAL DISTRICT (RN)	
DOWNTOWN RESIDENTIAL DISTRICT (RD)	
INDUSTRIAL DISTRICT (IN)	
URBAN COMMERCIAL DISTRICT (CU)	
CENTRAL BUSINESS PERFORMANCE DISTRICT (CBP)	
OPPORTUNITY CORRIDOR PERFORMANCE DISTRICT (OCP)	
MEDIUM DENSITY RESIDENTIAL DISTRICT (RM)	

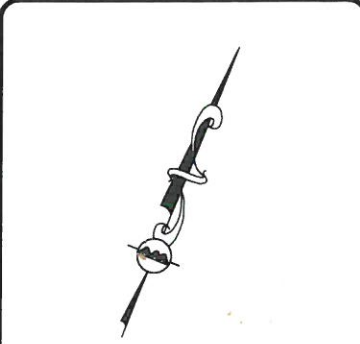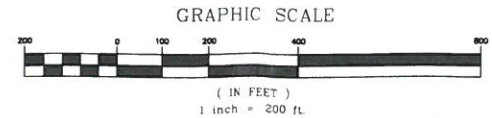

REV	DATE	DESCRIPTION

**PROJECT:**  
**PROPOSED REZONING TO OPPORTUNITY CORRIDOR PERFORMANCE DISTRICT AND NEIGHBORHOOD RESIDENTIAL DISTRICT**  
**MACCOY & MERRIMACK STREETS, PENACOOK VILLAGE, CONCORD, NH**

PROJECT NO. 2552-01    DATE: DEC. 19, 2018  
 SCALE: 1" = 200'    DWG. NAME: C2552-01  
 DESIGNED BY: ARM    CHECKED BY: MAM

PREPARED BY:

**ALLEN & MAJOR ASSOCIATES, INC.**  
 civil & structural engineering • landscape architecture  
 environmental consulting • www.allenmajor.com  
 400 HARVEY ROAD  
 MANCHESTER, NH 03103  
 TEL: (603) 627-5500  
 FAX: (603) 627-5501

WOBURN, MA • LAKEVILLE, MA • MANCHESTER, NH


THIS DRAWING HAS BEEN PREPARED IN ELECTRONIC FORMAT. CLIENT/CUSTOMER'S REPRESENTATIVE OR CONSULTANT MAY BE PROVIDED COPIES OF DRAWINGS AND SPECIFICATIONS ON MAGNETIC MEDIA FOR HIS/HER INFORMATION AND USE FOR SPECIFIC APPLICATION TO THIS PROJECT. DUE TO THE POTENTIAL THAT THE MAGNETIC INFORMATION MAY BE MODIFIED UNINTENTIONALLY OR OTHERWISE, ALLEN & MAJOR ASSOCIATES, INC. MAY REMOVE ALL INDICATION OF THE DOCUMENT'S AUTHORSHIP ON THE MAGNETIC MEDIA. PRINTED REPRESENTATIONS OF THE DRAWINGS AND SPECIFICATIONS ISSUED SHALL BE THE ONLY RECORD COPIES OF ALLEN & MAJOR ASSOCIATES, INC.'S WORK PRODUCT.

DRAWING TITLE: **PROPOSED ZONING FIGURE**    SHEET No. **FIG-2**



Copyright © 2018 Allen & Major Associates, Inc. All Rights Reserved.



R:\PROJECTS\2552-01\CIVIL\DRAWINGS\CONCEPTUAL\ZONING FIGURES\C-2552-01\_ZONING FIGURE PROPOSED.DWG

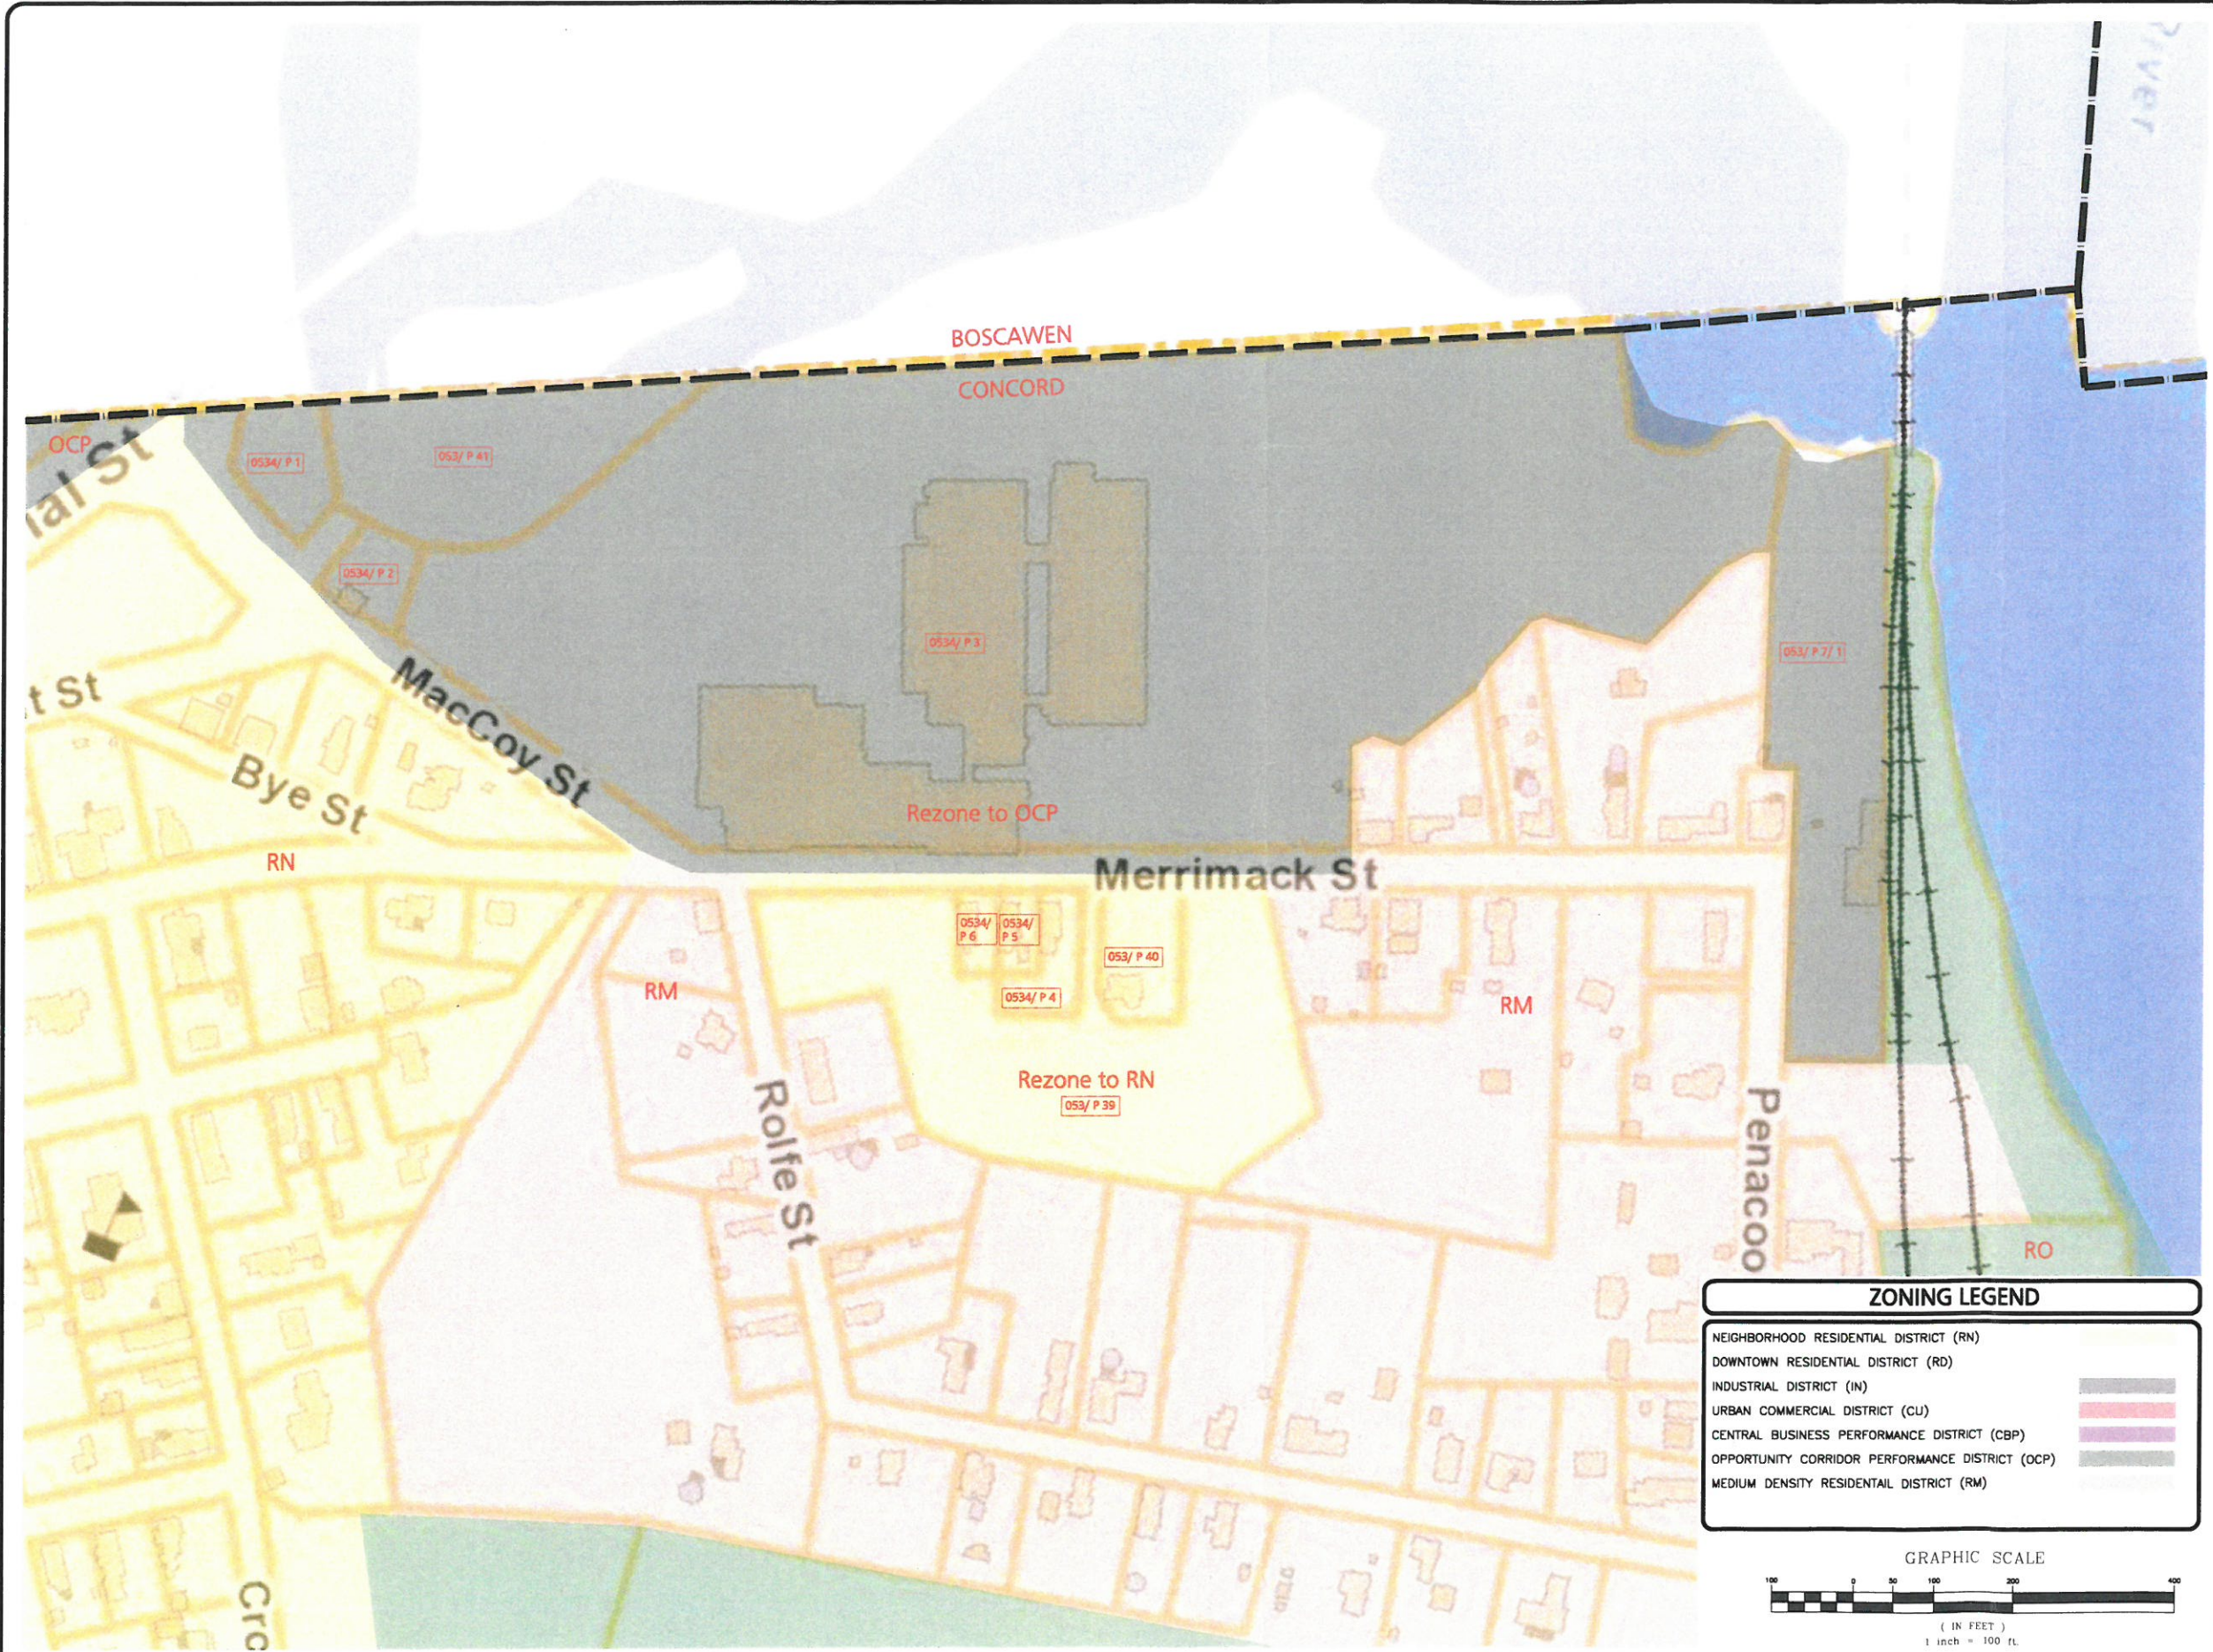

ZONING LEGEND	
NEIGHBORHOOD RESIDENTIAL DISTRICT (RN)	
DOWNTOWN RESIDENTIAL DISTRICT (RD)	
INDUSTRIAL DISTRICT (IN)	
URBAN COMMERCIAL DISTRICT (CU)	
CENTRAL BUSINESS PERFORMANCE DISTRICT (CBP)	
OPPORTUNITY CORRIDOR PERFORMANCE DISTRICT (OCP)	
MEDIUM DENSITY RESIDENTIAL DISTRICT (RM)	

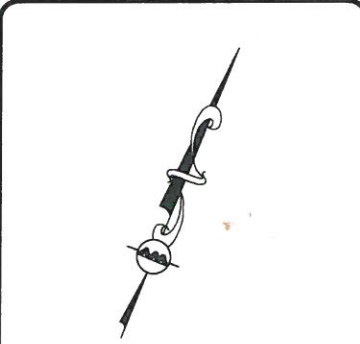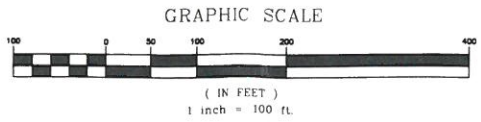

REV	DATE	DESCRIPTION

PROJECT:  
**PROPOSED REZONING TO OPPORTUNITY CORRIDOR PERFORMANCE DISTRICT AND NEIGHBORHOOD RESIDENTIAL DISTRICT**  
**MACCOY & MERRIMACK STREETS, PENACOOK VILLAGE, CONCORD, NH**

PROJECT NO. 2552-01    DATE: DEC. 19, 2018  
 SCALE: 1" = 100'    DWG. NAME: C2552-01  
 DESIGNED BY: ARM    CHECKED BY: MAM

PREPARED BY:

**ALLEN & MAJOR ASSOCIATES, INC.**  
 civil & structural engineering • land surveying  
 environmental consulting • landscape architecture  
 www.allenmajor.com  
 400 HARVEY ROAD  
 MANCHESTER, NH 03103  
 TEL: (603) 627-5500  
 FAX: (603) 627-5501

WOBURN, MA • LAKEVILLE, MA • MANCHESTER, NH

THIS DRAWING HAS BEEN PREPARED IN ELECTRONIC FORMAT. CLIENT/CLIENT'S REPRESENTATIVE OR CONSULTANT MAY BE PROVIDED COPIES OF DRAWINGS AND SPECIFICATIONS ON MAGNETIC MEDIA FOR HIS/HER INFORMATION AND USE FOR SPECIFIC APPLICATION TO THIS PROJECT. DUE TO THE POTENTIAL THAT THE MAGNETIC INFORMATION MAY BE MODIFIED UNINTENTIONALLY OR OTHERWISE, ALLEN & MAJOR ASSOCIATES, INC. MAY REMOVE ALL INDICATION OF THE DOCUMENT'S AUTHORITY ON THE MAGNETIC MEDIA. PRINTED REPRESENTATIONS OF THE DRAWINGS AND SPECIFICATIONS ISSUED SHALL BE THE ONLY RECORD COPIES OF ALLEN & MAJOR ASSOCIATES, INC.'S WORK PRODUCT.

DRAWING TITLE: **PARCEL REZONING**    SHEET No. **FIG-3**

Copyright © 2018 Allen & Major Associates, Inc. All Rights Reserved.