



WEST ELEVATION (FRONT)



NORTH ELEVATION

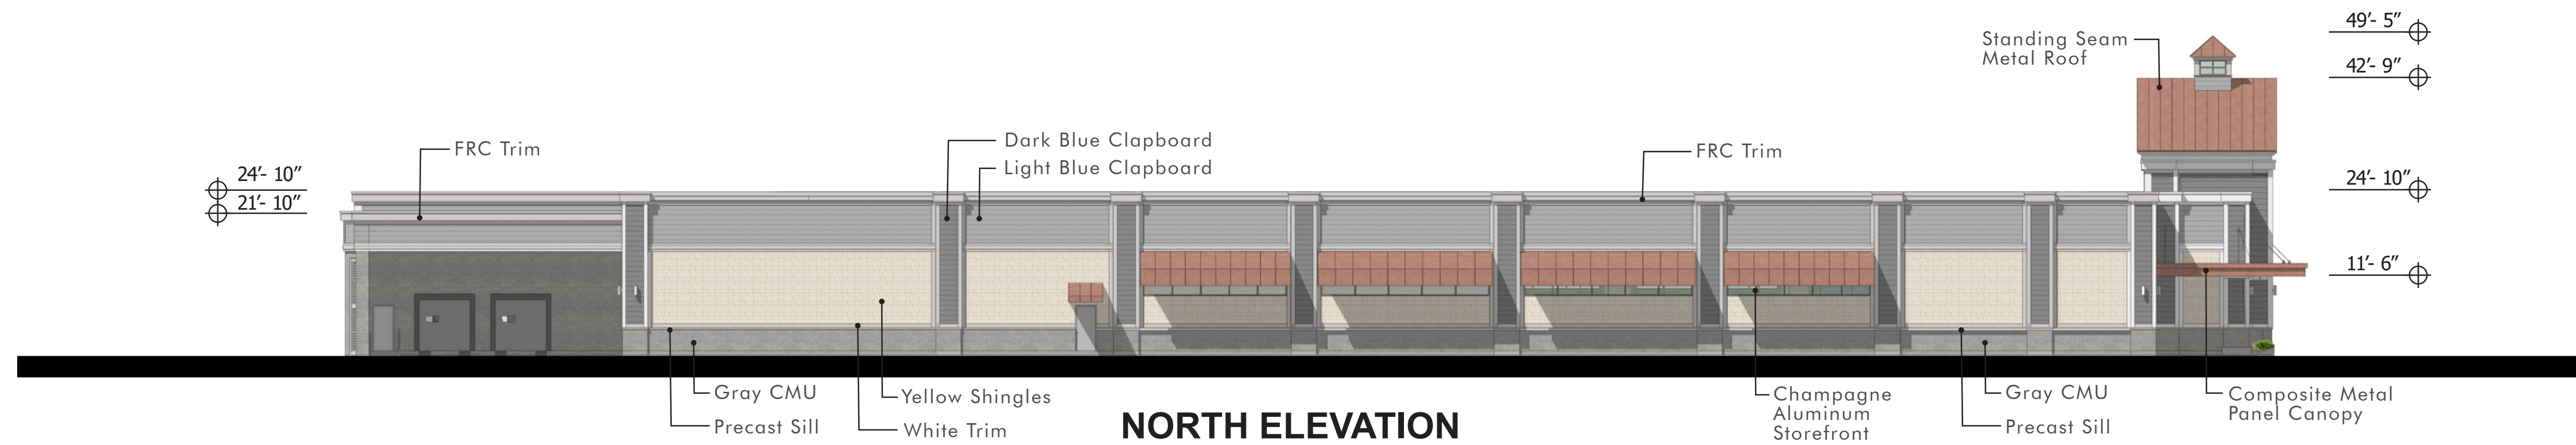

EAST ELEVATION

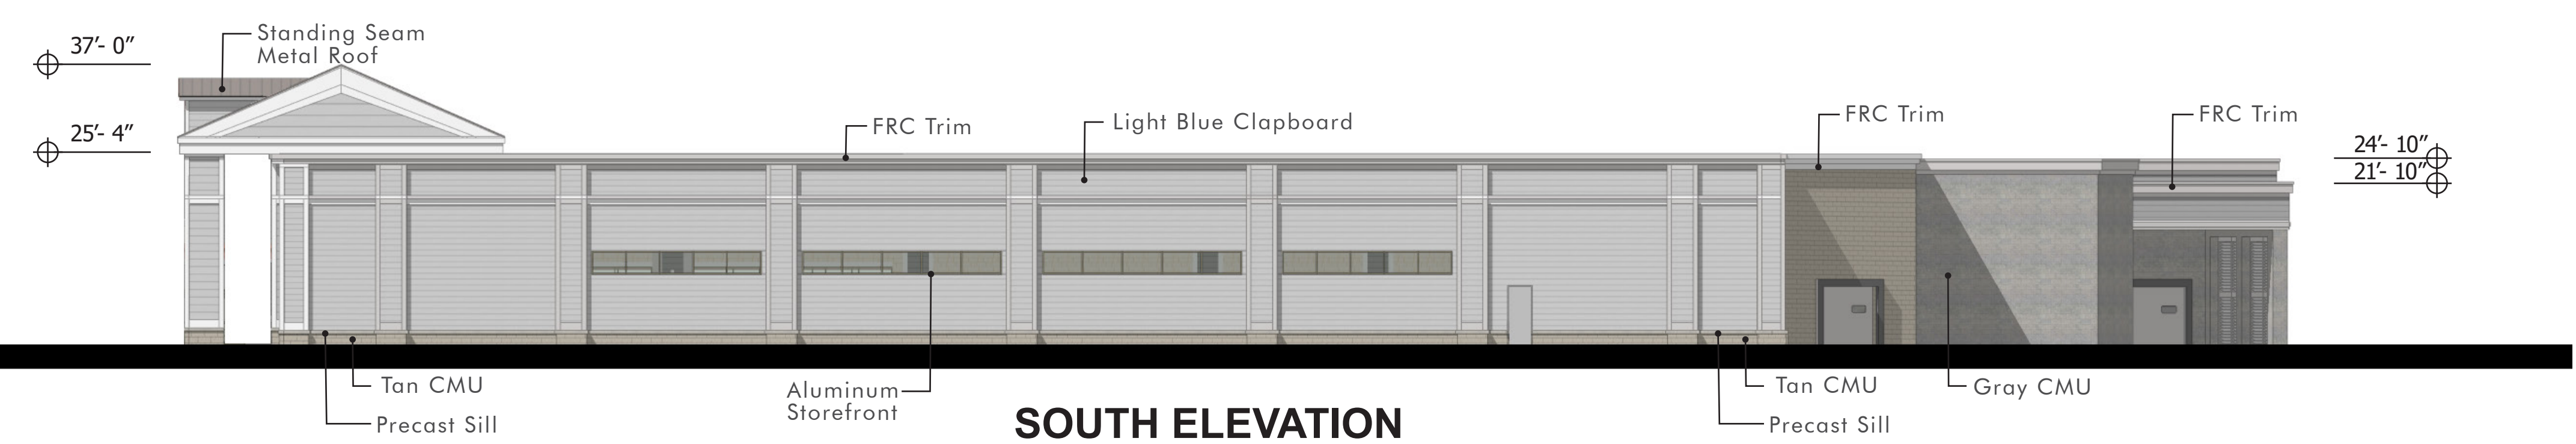

SOUTH ELEVATION

