


HC THE HOTEL CONCORD



Existing

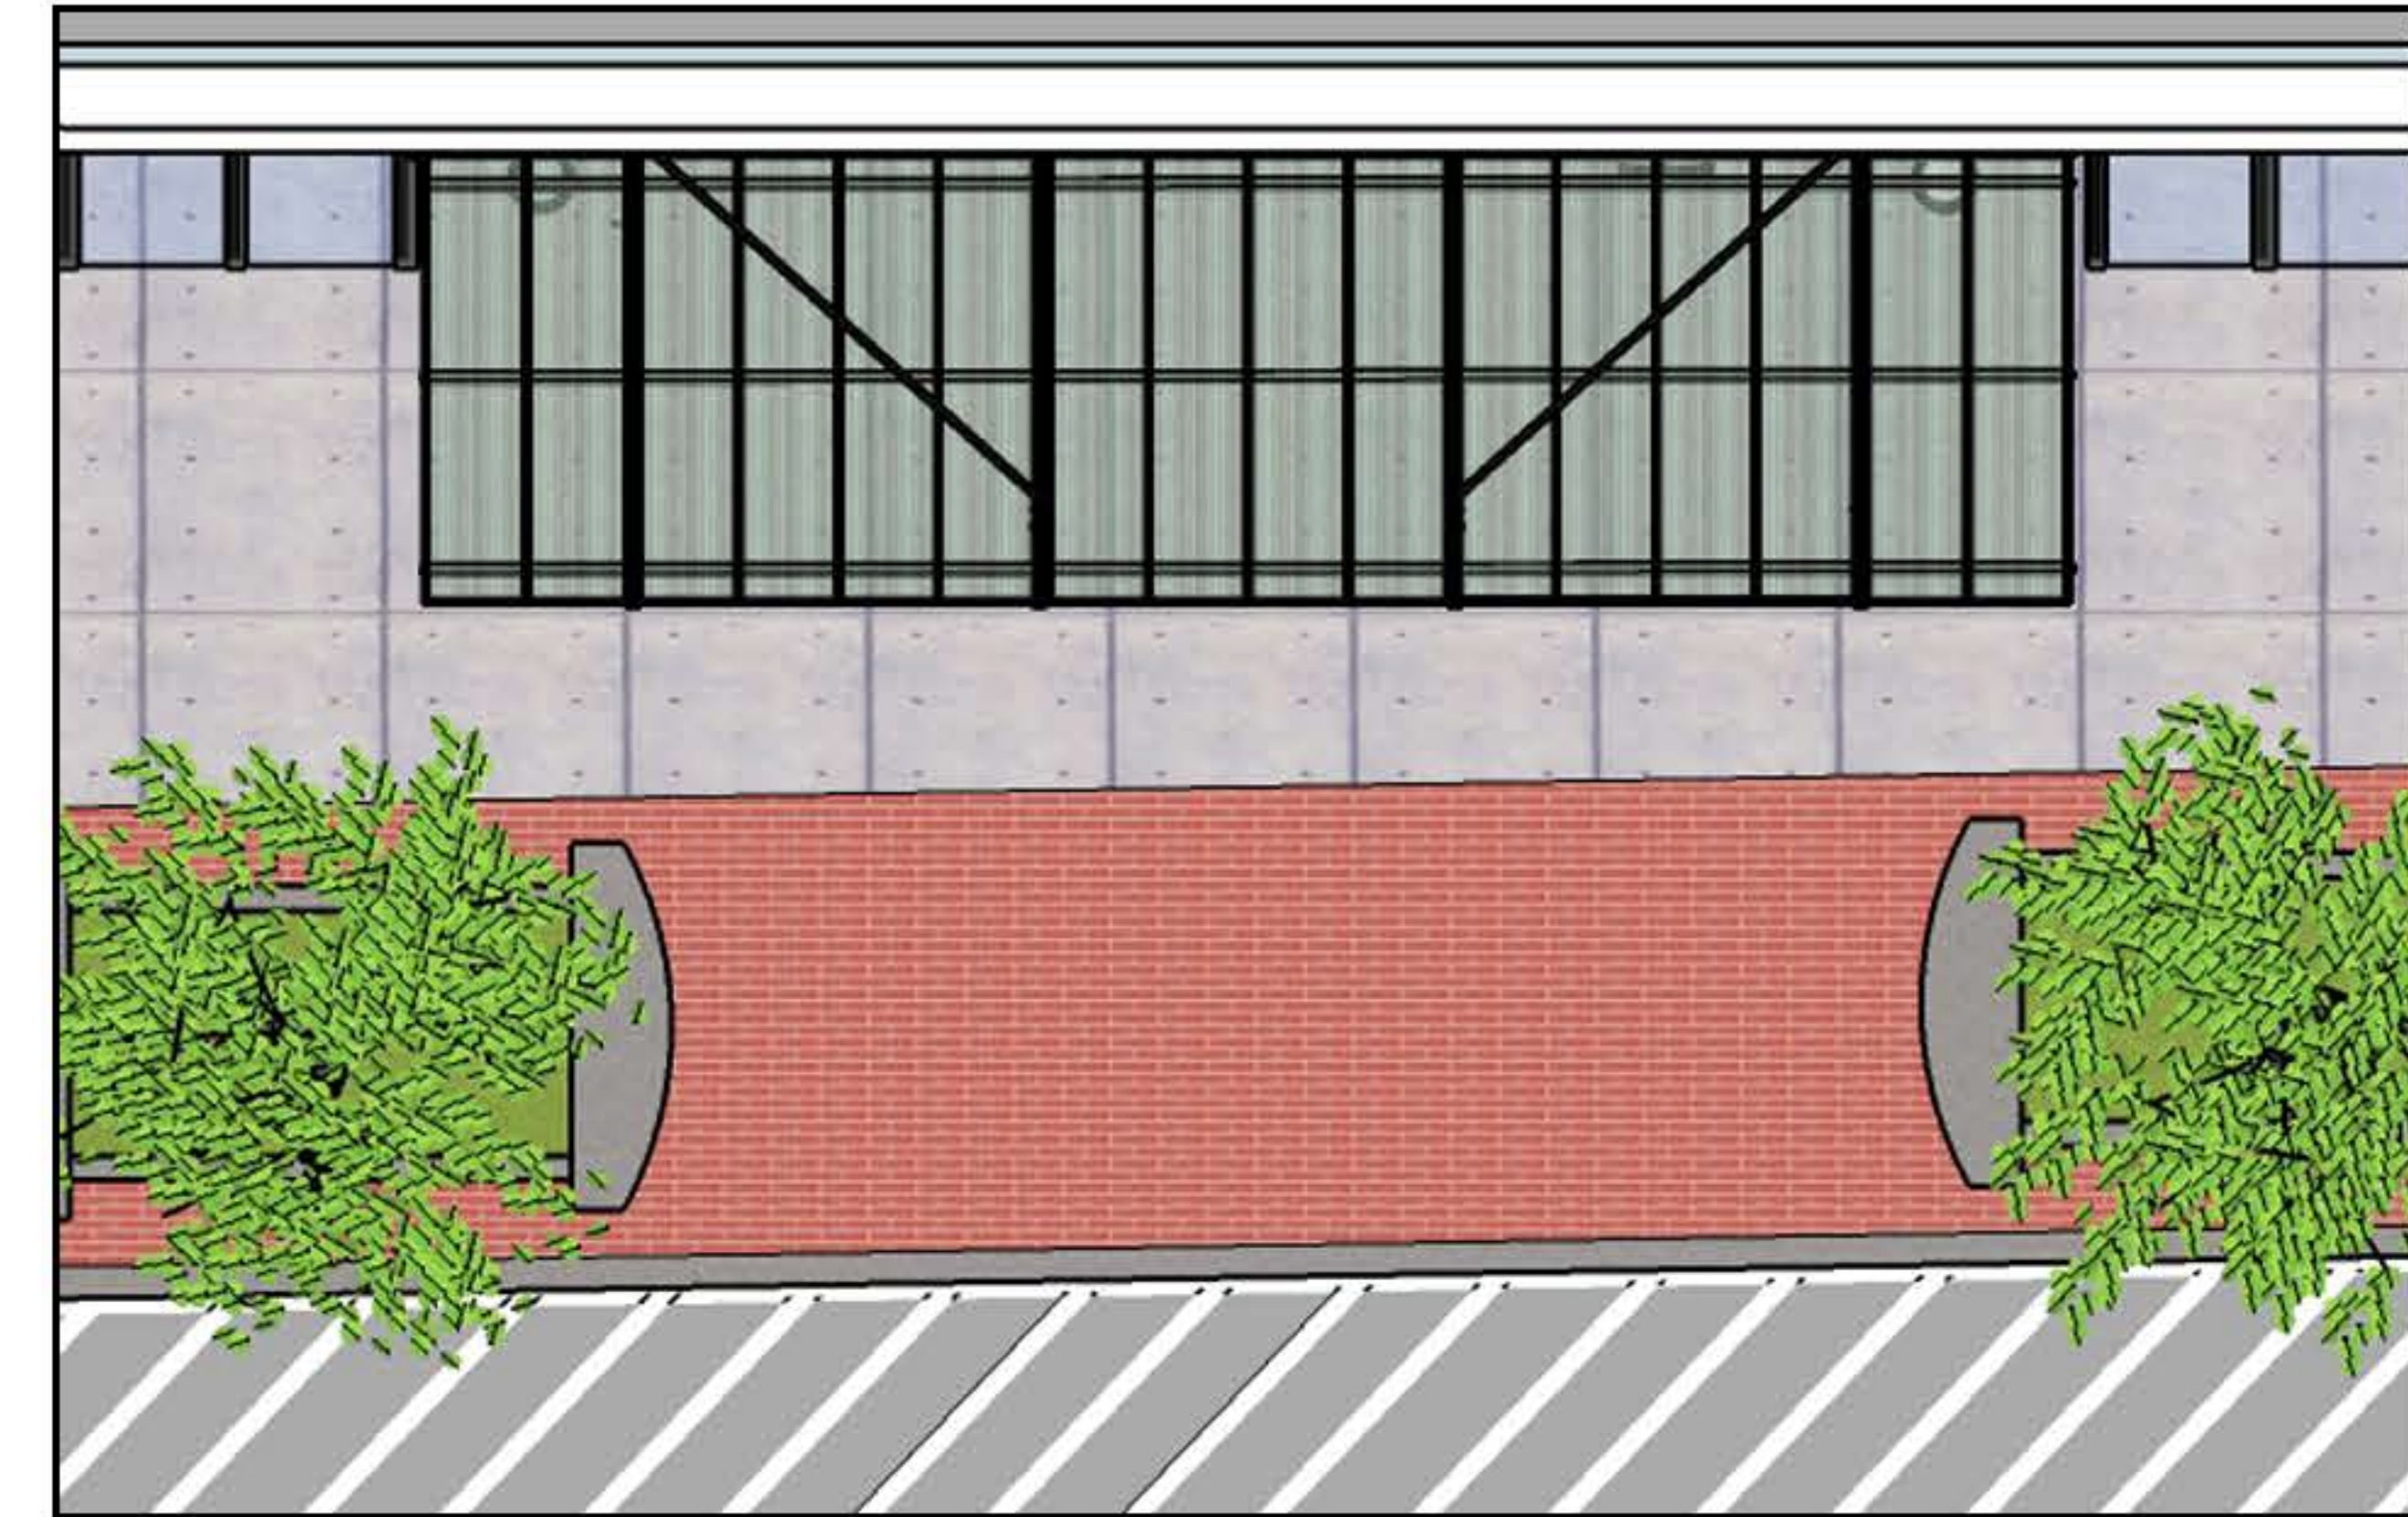



Roof Plan



Side Elevation



Front Elevation

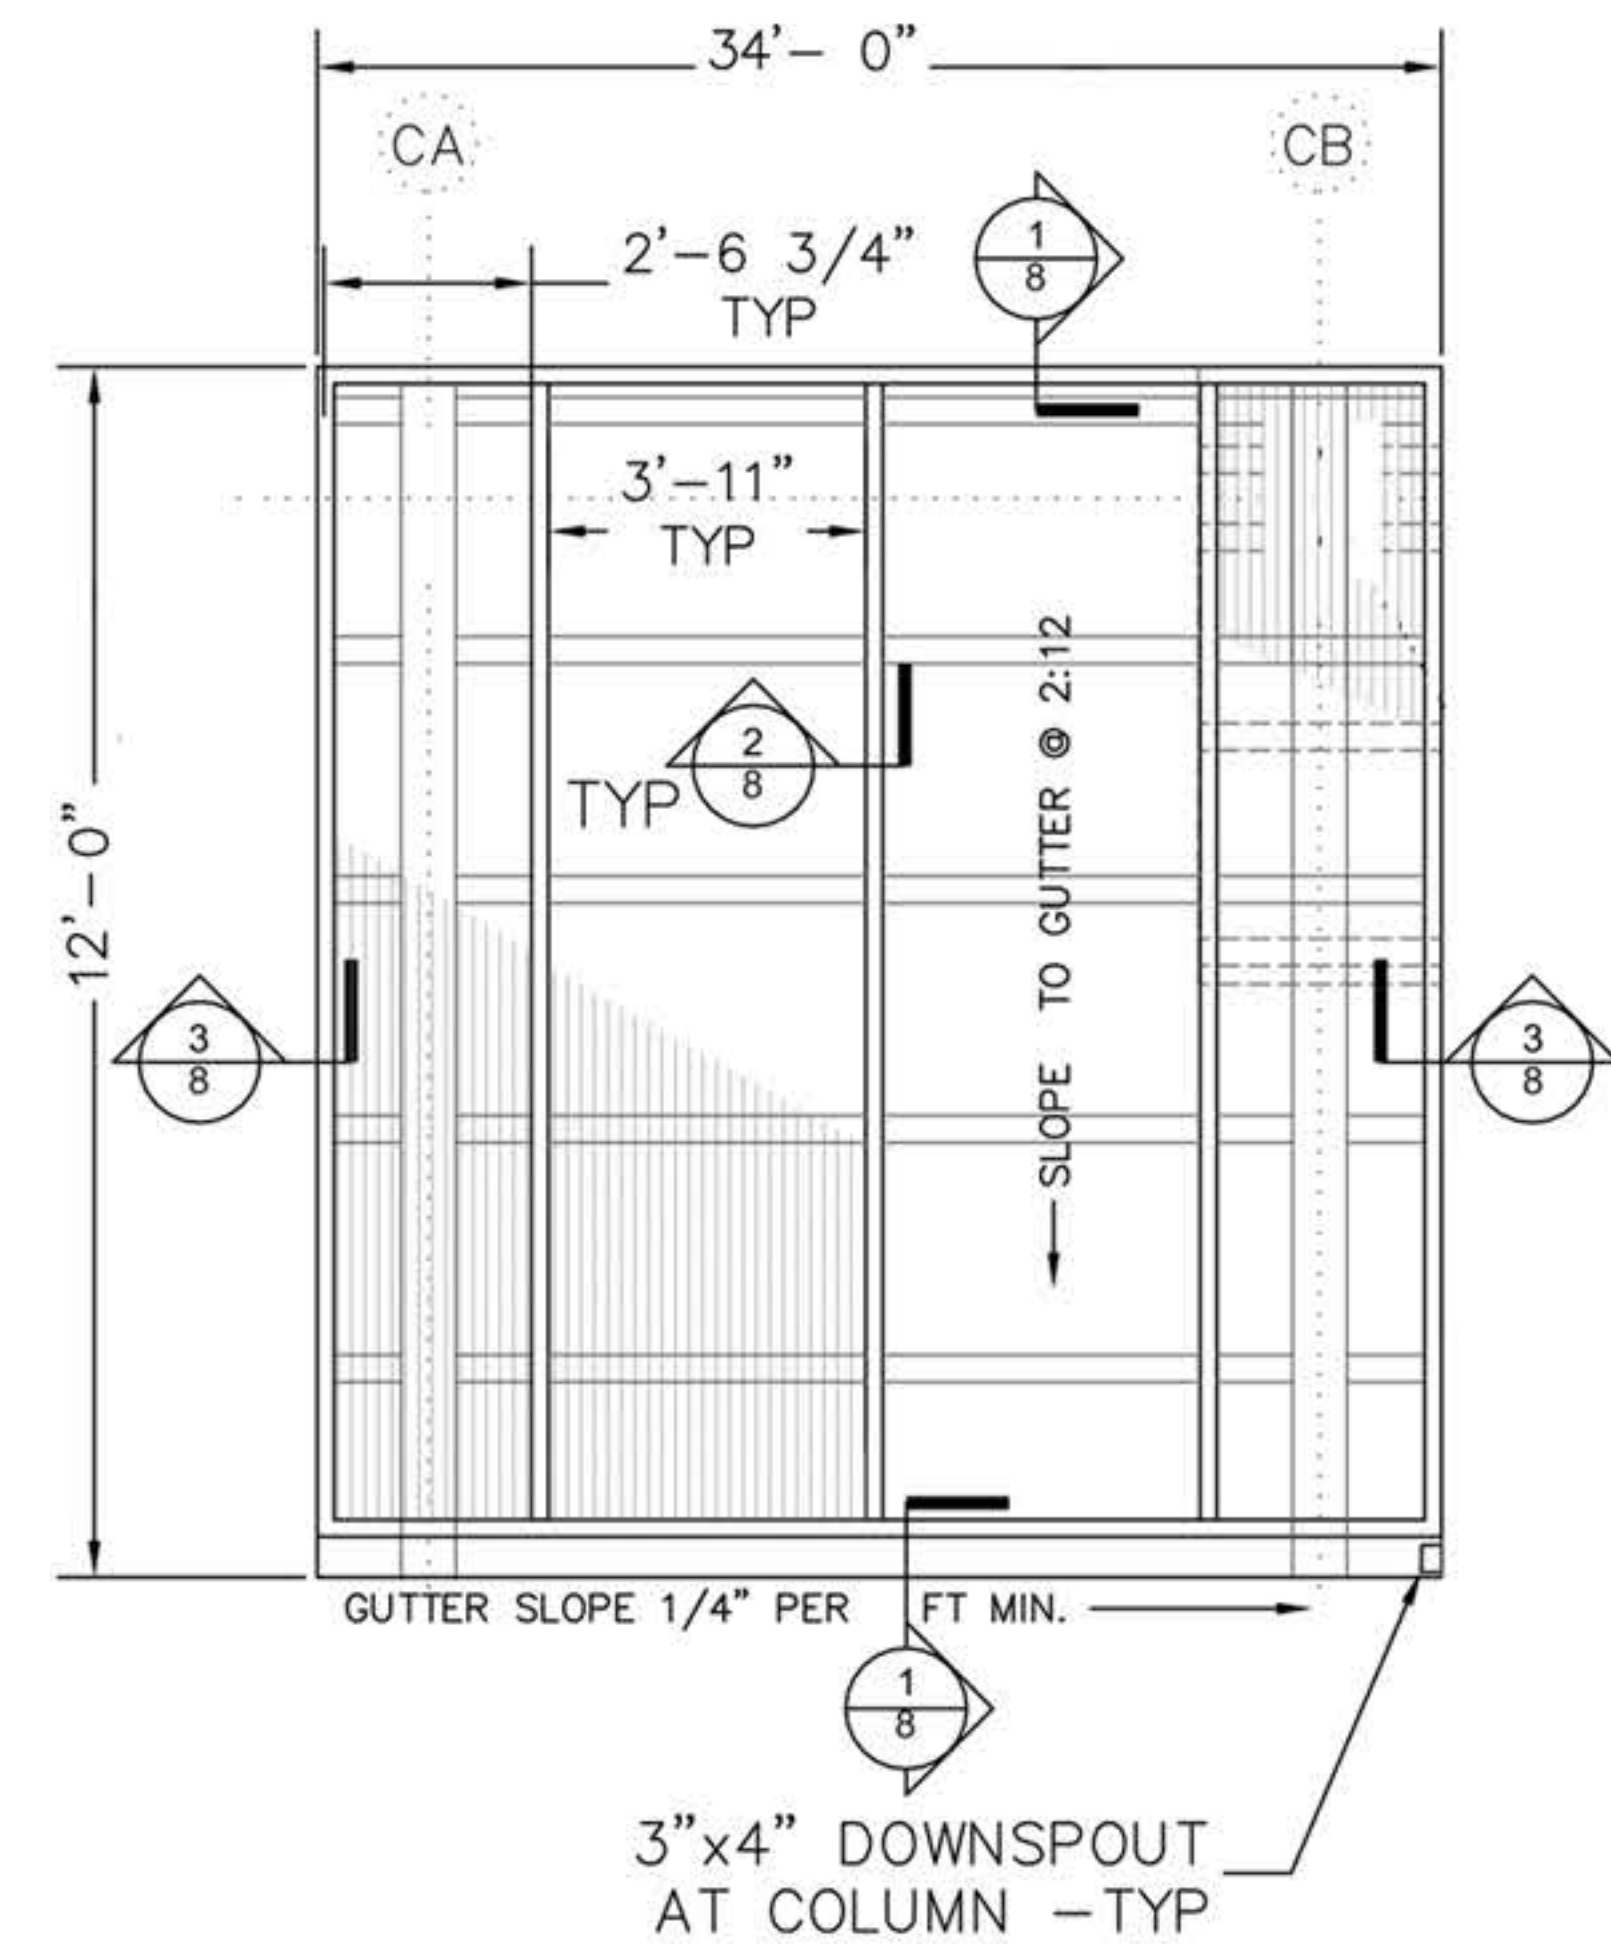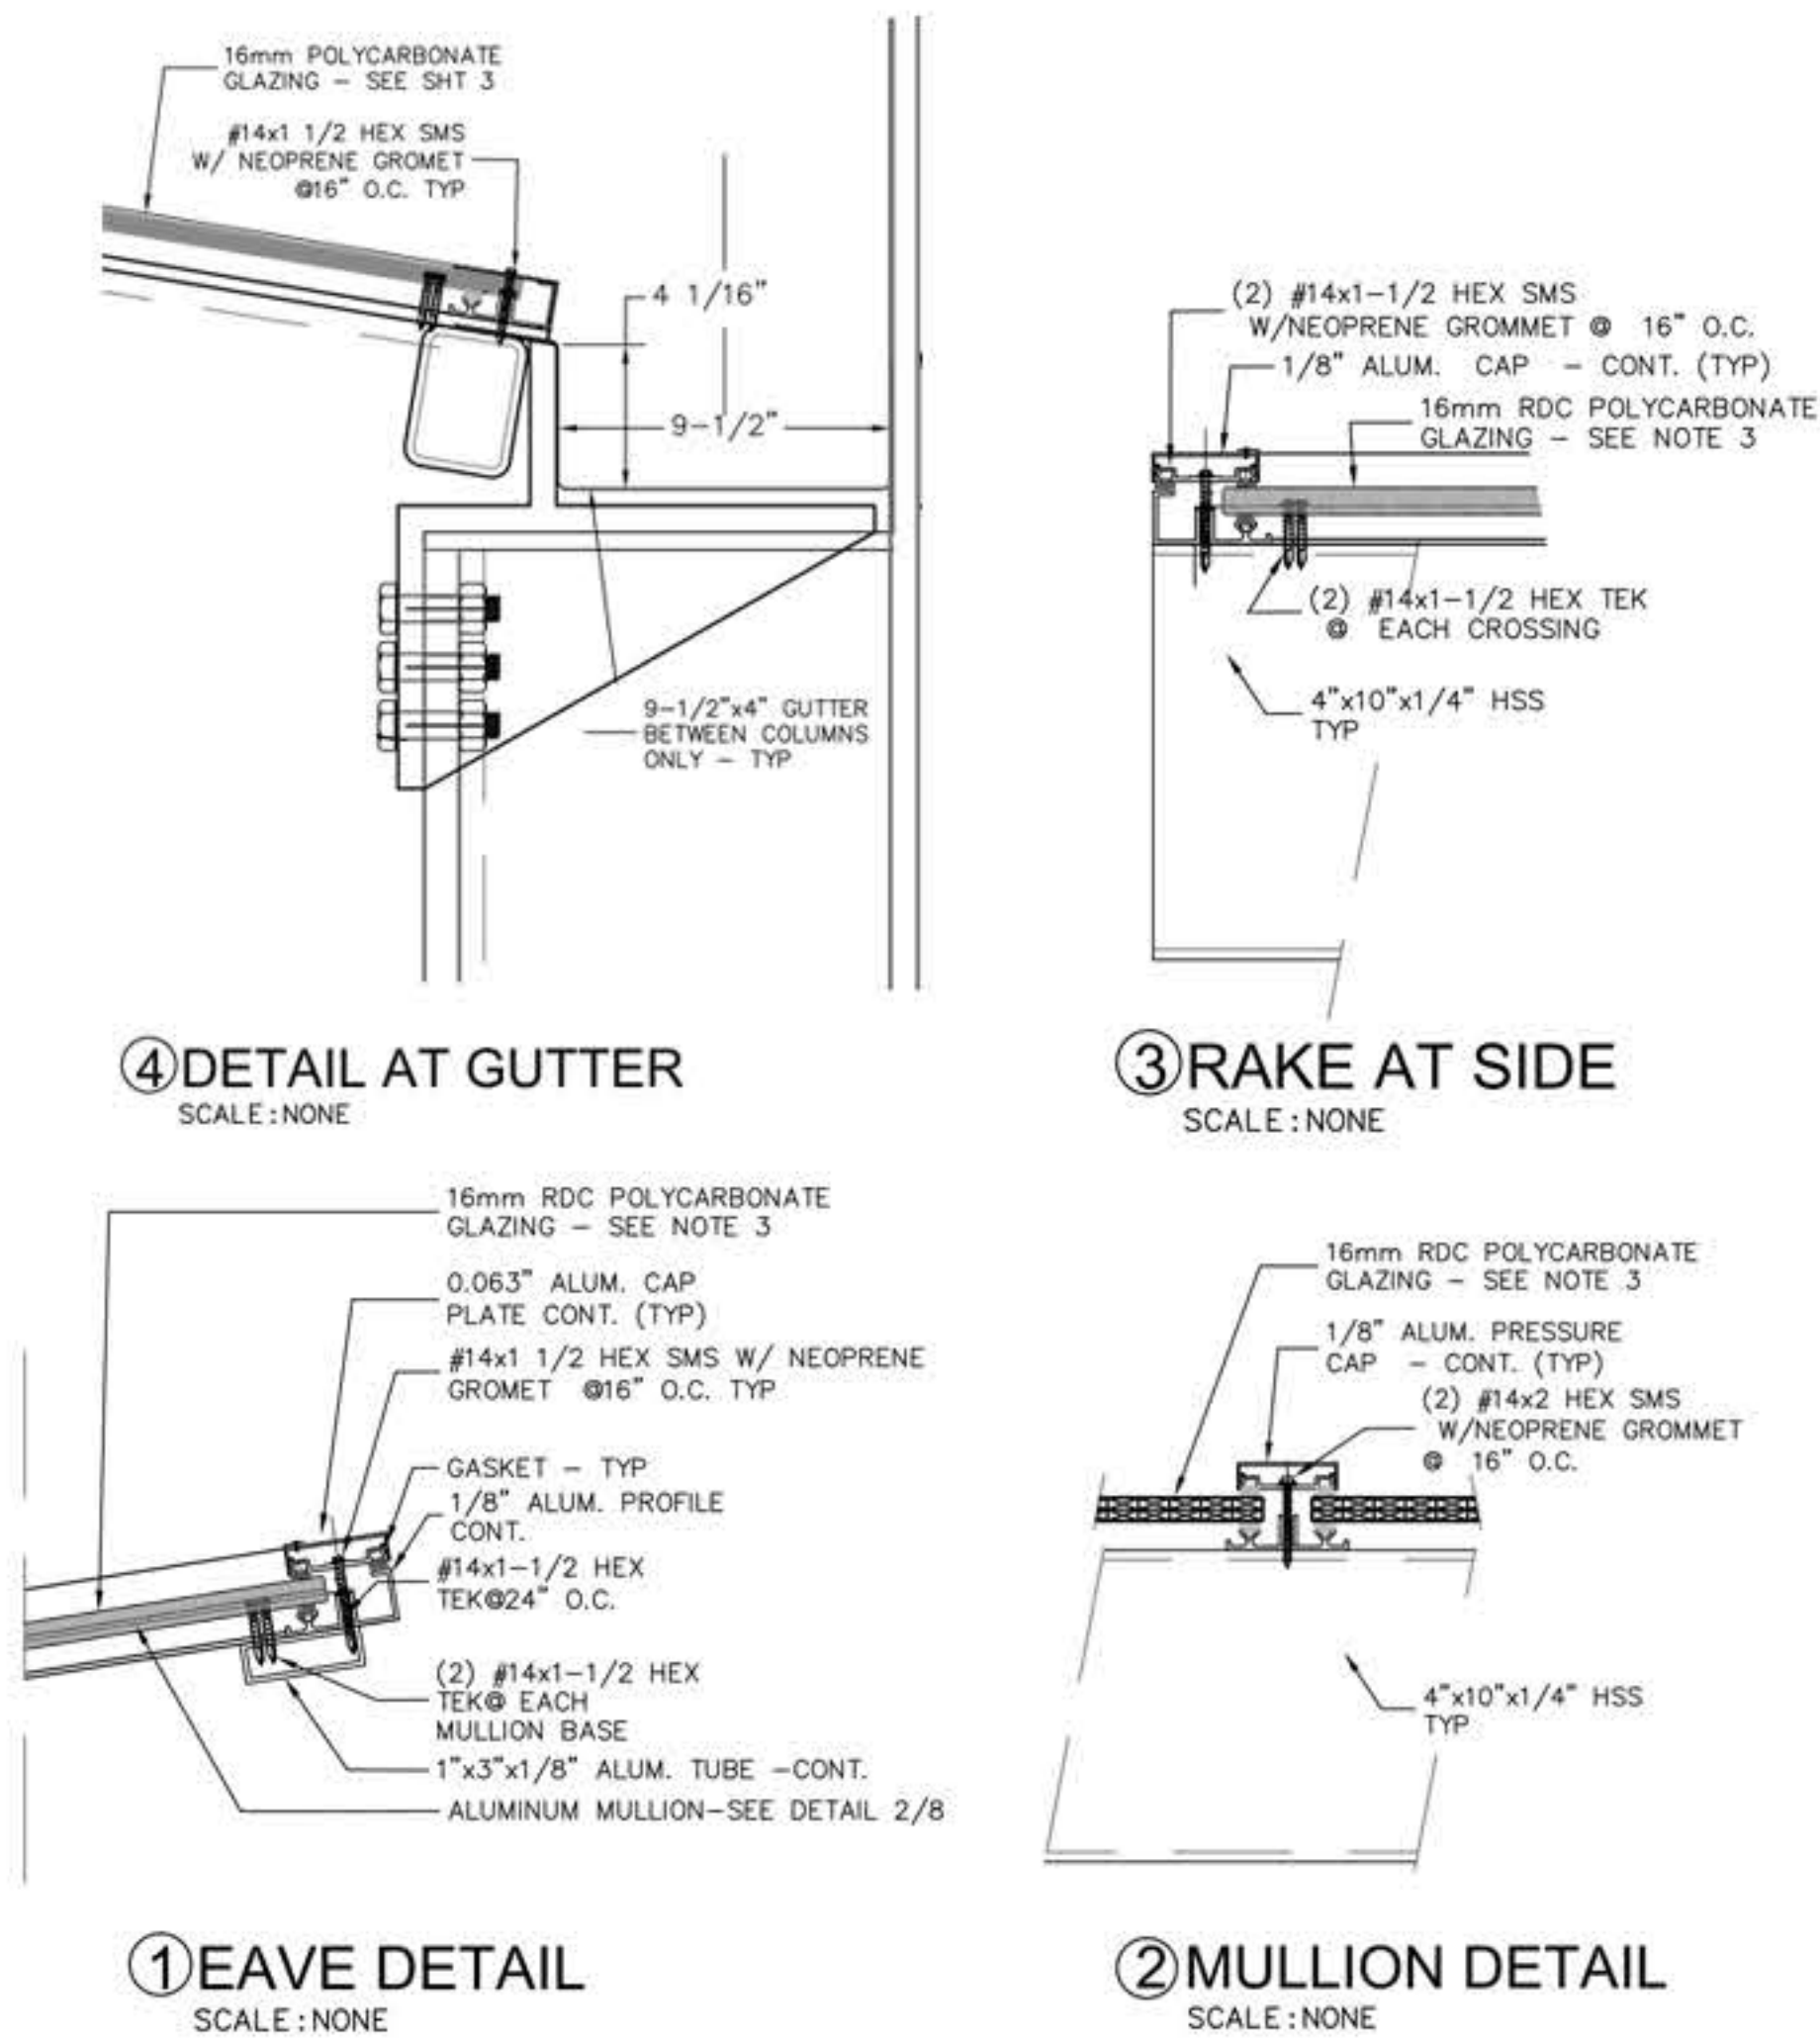

CANOPY GLAZING PLAN