


Conceptual Site Plan

Not to Scale

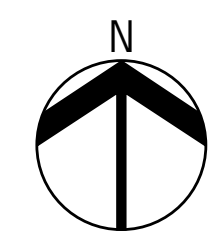

Beaver Meadow Golf Facility- One Story Option-1.2
Concord, NH





TURNER GROUP



Building Area 15,000 sf

Floor Plan

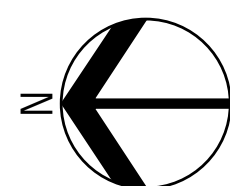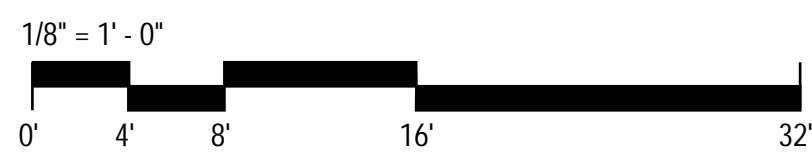

Beaver Meadow Golf Facility- One Story Option-1.2


Concord, NH

October 04, 2023 - DP




WEAVER+ASSOCIATES
ARCHITECTS


TURNER GROUP

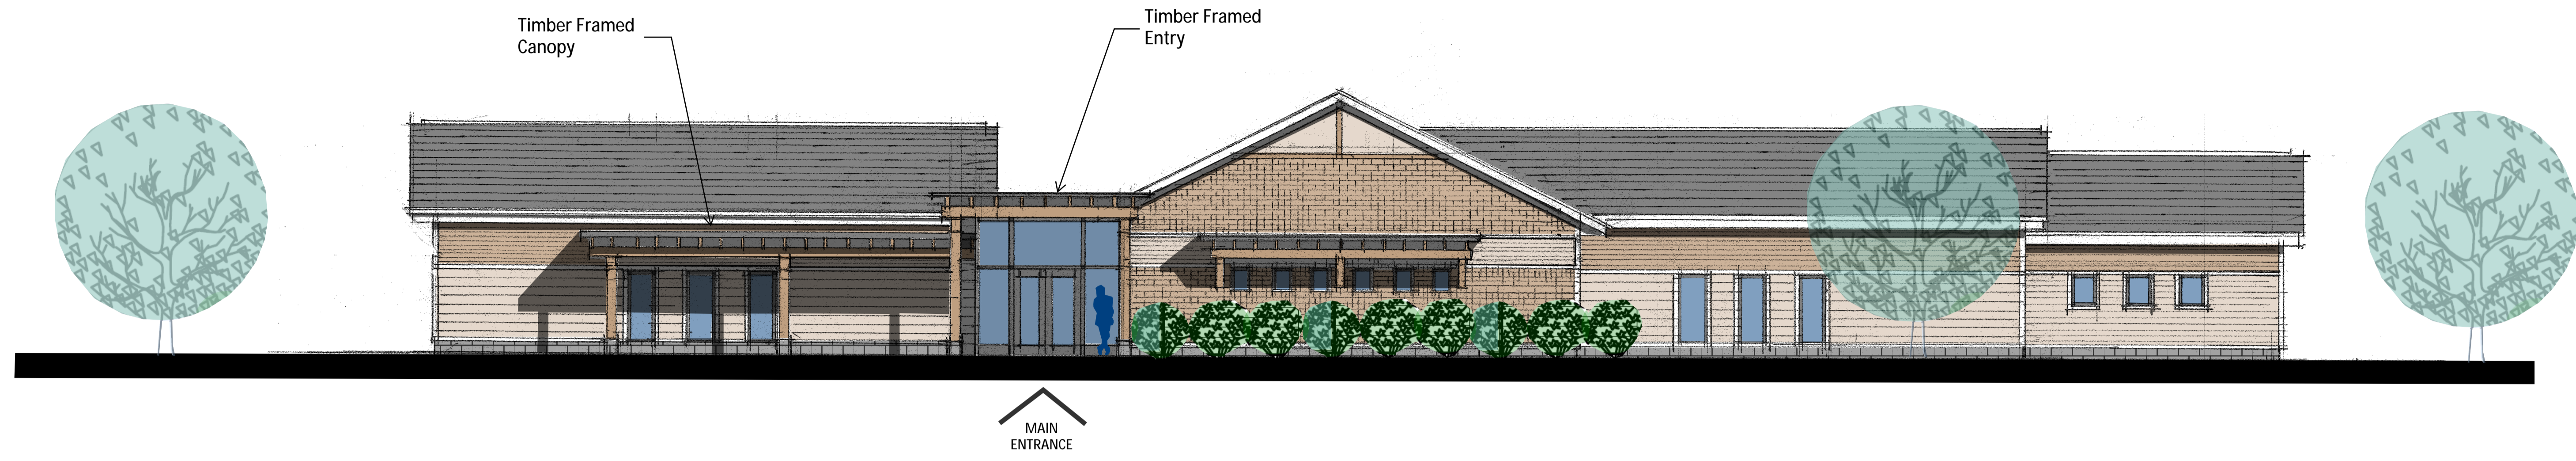

Front Elevation - West

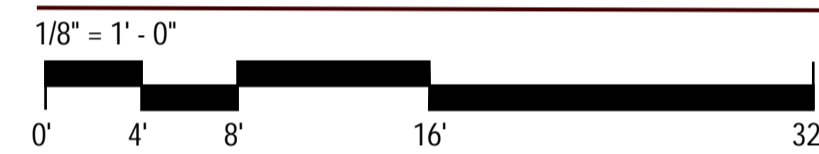

South Elevation

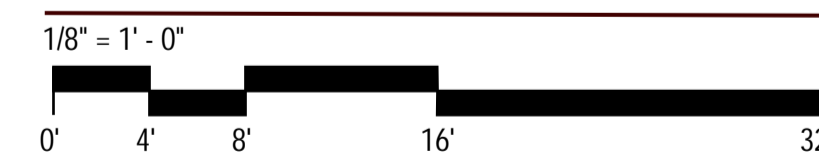


Beaver Meadow Golf Facility- One Story Option-1.2
Concord, NH

October 04, 2023 - DP




TURNER GROUP

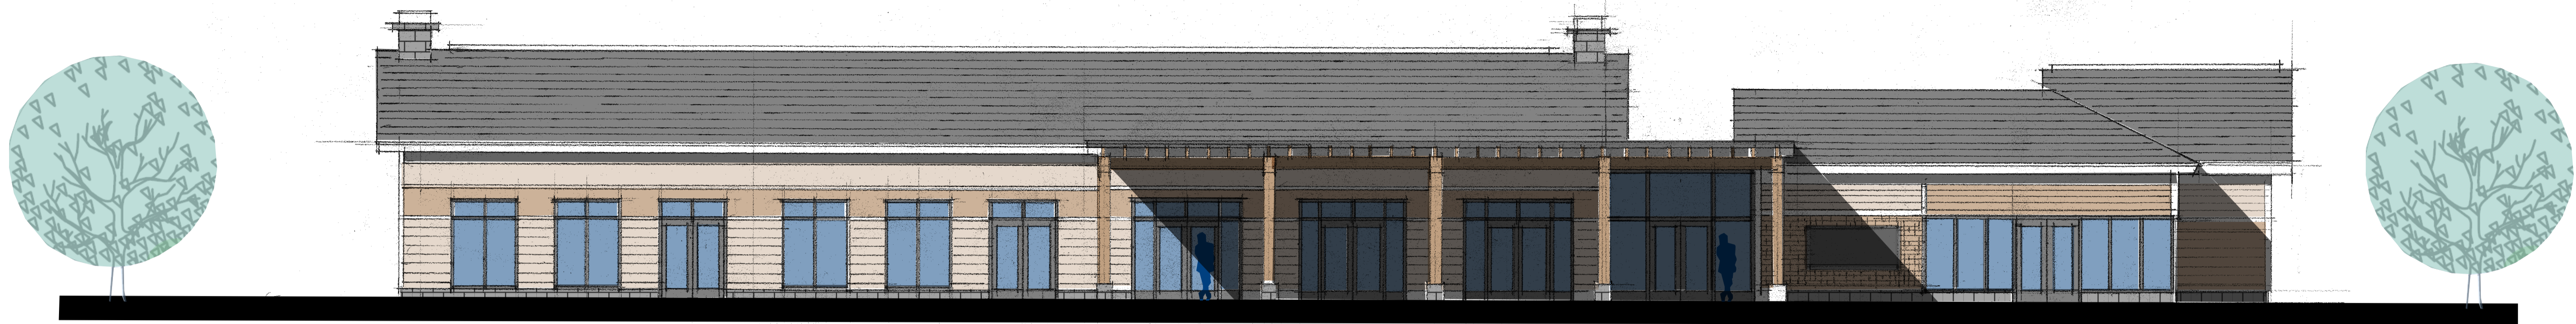

Rear Elevation - East



North Elevation

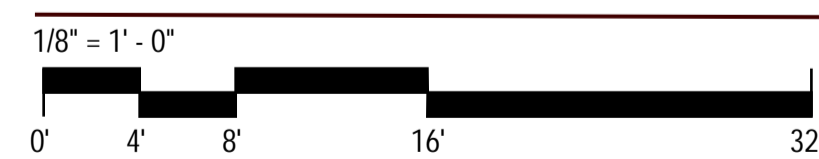

Beaver Meadow Golf Facility- One Story Option-1.2
 Concord, NH

October 04, 2023 - DP



TURNER GROUP