


Conceptual Site Plan

Not to Scale

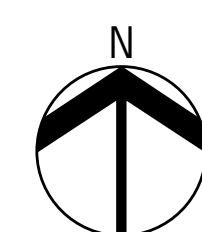

Beaver Meadow Golf Facility- One Story Option-1.2
Concord, NH



TURNER GROUP




Beaver Meadow Golf Facility- One Story Option-1.2

Concord, NH


October 04, 2023 - DP




TURNER GROUP

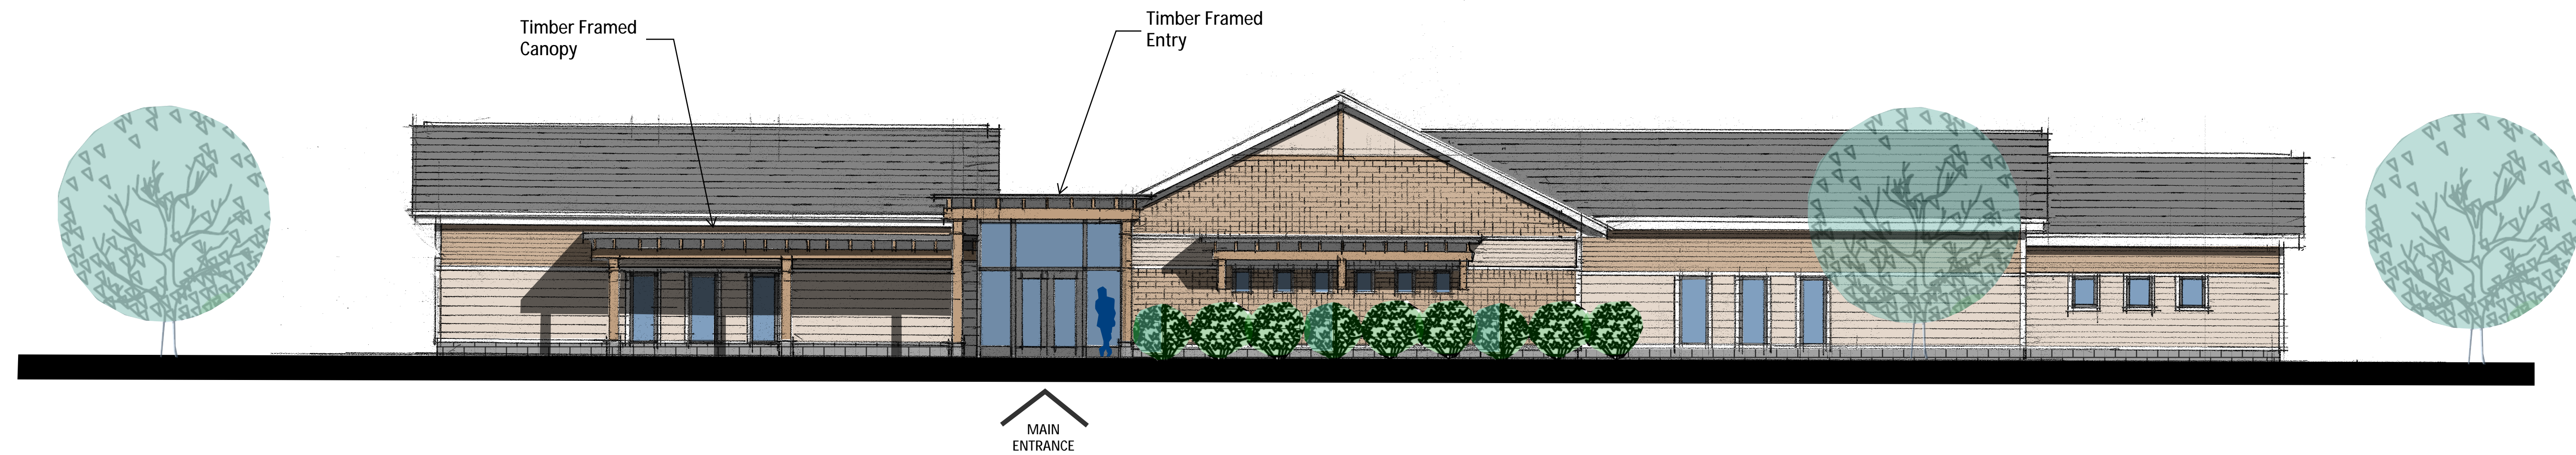

Front Elevation - West

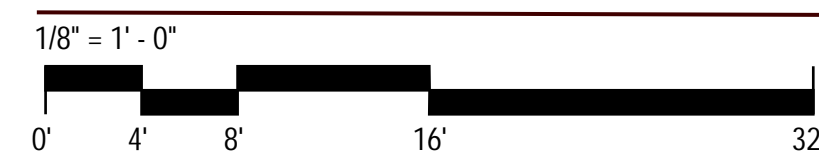

South Elevation

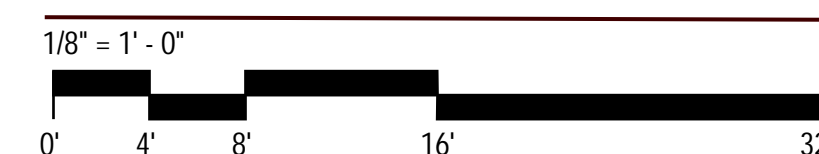


Beaver Meadow Golf Facility- One Story Option-1.2

Concord, NH


October 04, 2023 - DP




TURNER GROUP

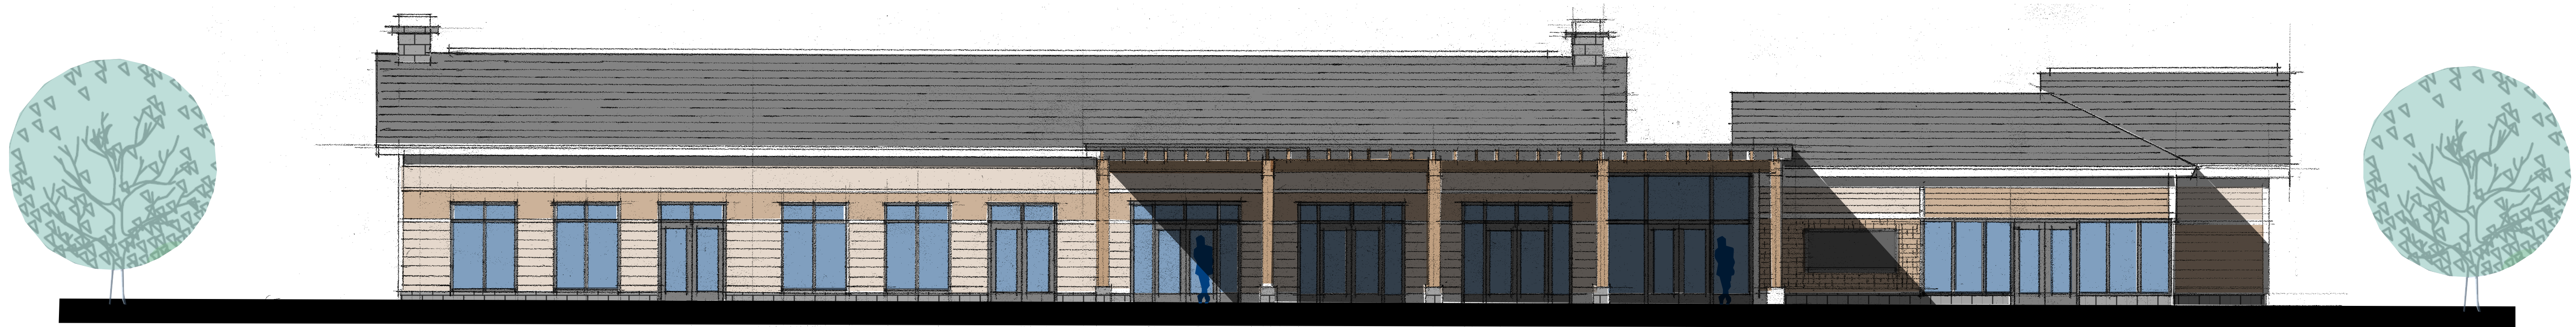

Rear Elevation - East

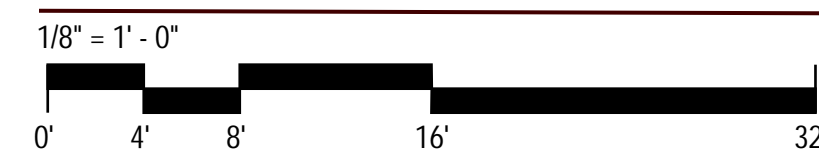

North Elevation

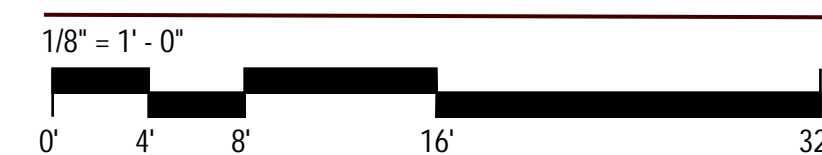

Beaver Meadow Golf Facility- One Story Option-1.2
Concord, NH



October 04, 2023 - DP

TURNER GROUP