



1	Southeast View from Auto
P040417.1	



2	View from the East Side of North Main St.
P040417.1	

Not for Construction	
REVISIONS:	
C.N. CARLEY ASSOCIATES Architects & Planners 72 North Main Street - Concord, NH 03301 603-228-3815 design@cnccarley.com Cowan Goudreau Architects 5 Eagle Square, Concord, NH 03301-2244-8970 gary@cgarchts.com	
PROJECT: Merrimack County Superior Court	
SHEET TITLE: North Main St. Retaining Wall	
6	
PROJECT NUMBER: 1523	
SCALE: As Shown	P040417.1
DRAWN BY:	
DATE: DRAWING ISSUE PROVISIONAL-SEE DATE ABOVE	



1	View from the Southeast
P040417.2	



2	View from the Northeast
P040417.2	

Not for Construction

REVISIONS:

C.N. CARLEY ASSOCIATES Architects & Planners

72 North Main Street -
Concord, NH 03301
603-228-3815
design@cnccarley.com

Cowan | Goudreau Architects

5 Eagle Square, Concord, NH 03301-2244-8970
gary@cgarch.com

PROJECT:
Merrimack
County Superior
Court

SHEET TITLE:
North Main St.
Retaining Wall

6

PROJECT NUMBER: 1523


SCALE: As Shown
DRAWN BY:
DATE: DRAWING ISSUE PROVISIONAL-SEE DATE ABOVE

P040417.2



1	Wall & Fence Detail
P040417.3	



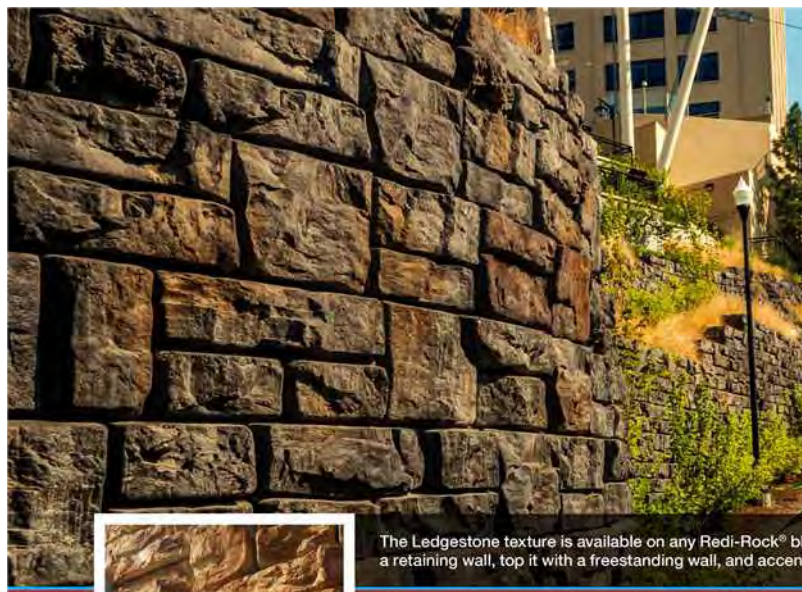

The Ledgestone texture is available on any Redi-Rock® block. That means you can create a retaining wall, top it with a freestanding wall, and accent it with columns. Beautiful!

REDI-ROCK TEXTURE:
LEDGESTONE

Strong. Rugged. Handsome. What, you don't have those thoughts about retaining walls?

Well, we do. At Redi-Rock, we like retaining walls to look great while doing the hard job of holding back the earth. We painstakingly sought out world-class stone to create molds that give these blocks their classic stone aesthetics.

Redi-Rock Ledgestone blocks give projects a random, stacked stone look. These blocks are cast in molds taken from real stone. Because they're made using architectural-grade pre-cast concrete, the level of detail in the texture is outstanding.

Regional colors and coordinating accessories are available. Contact your local Redi-Rock retailer or visit redi-rock.com to learn more about the Redi-Rock Ledgestone face today!

Not for Construction

REVISIONS:

C.N. CARLEY ASSOCIATES Architects & Planners

72 North Main Street - Concord, NH 03301 603-228-3815 design@cnccarley.com

Cowan | Goudreau Architects

5 Eagle Square, Concord, NH 03301 603-228-3815 gary@cgarch.com

PROJECT: Merrimack County Superior Court

SHEET TITLE: North Main St. Retaining Wall

6

PROJECT NUMBER: 1523

SCALE: As Shown P040417.3

DRAWN BY:

DATE: DRAWING ISSUE PROVISIONAL-SEE DATE ABOVE