



CITY OF CONCORD

Code Administration

37 Green Street ☑ Concord, New Hampshire 03301

☑ 225.8580 ☑ Fax 225.8586

RECEIVED

MAR - 9 2017

Planning Division
Concord, NH

Permit # _____

APPLICATION TO ERECT A SIGN1) Address where sign is to be erected: 122 Loudon Rd / Concord, NH

2) Message as shown on sign:

"People Ready - A Trueblue Company"

3)	<u>Property Owner Information</u>	<u>Sign Installer Information</u>	<u>Sign Owner Information</u>
Name >	T. R Wilmot	Sundance Sign Company	TrueBlue, Inc
Address >	PO Box 1530	89 Oak St	1015 A Street
City/State/ Zip >	Concord, NH 03302	Dover, NH 03820	Tacoma, WA 98402
Phone(s) >	603-848-7565	603-742-1517	800-610-8920
E-mail >		mike@sundancesign.com	

4) Property Information: C-G 60 ft ft

Zone Building Frontage Lot Frontage

5) ☒ New ☒ Relocation ☐ Replacement - Face Change ONLY

Type of Sign: ☐ Freestanding ☒ Monument

☒ Wall ☒ Projecting ☒ Window ☒ Awning ☒ Roof ☒ Marquee ☒ Marker

5) Materials to be used: Lexan & Translucent Vinyl6) How & to what is sign supported: Existing Pole Sign - face change only, using existing cabinet

7) Dimensions of sign: 119.5 ft x 48 ft equals 39.8 sf

Length Height Total

8) Height Overall: Ground to bottom of sign 14 ft Ground to top of sign 18 ft

9) Illumination: ☐ None ☒ External ☒ Internal Internally illuminated signs are NOT permitted in CVP, IS, UT or any Residential Zones

10) Does sign project over public property or sidewalk? ☐ No ☒ Yes * > * ft in

11) How far back is leading edge of sign from any curb face? 10'

NOTE: Any applicant for a permit to locate a projecting sign over a public right-of-way, in accordance with this Ordinance, shall file with the Code Administrator, a certificate of insurance indemnifying the City of Concord against any form of liability in a minimum amount as specified by the Finance Director. No permit shall be issued prior to the receipt of said certificate and the permit shall be valid only so long as the certificate remains in effect. The policy shall provide for advance notification to the Code Administrator in the event of cancellation. If the policy should lapse or be cancelled, the applicant shall remove the sign immediately. (Article 28-6-11.a)

12) Does the sign require Design Review? ☒ *Yes ☐ No Historic District Review? ☒ Yes ☐ No

*Design review is required per Article 28-6-9.f, if any of the following apply:

- I. The sign is to be located in a Performance (P) District
- II. The Development requires Major Site Plan Review, Article 28-9-4.d.1
- III. The sign area is greater than the maximum in Column 1 of Table 28-6-9.a
- IV. The sign is the second or third freestanding sign on a lot.

RECEIVED

MAR 06 2017

Continued
on back

CODE ADMINISTRATION

PROPOSED SIGN



Proposed

Existing



Proposed

Existing



Client:
TrueBlue, Inc.
Gabrielle Joyce
1015 A Street
Tacoma, WA 98402

Location Address:
True Blue, Inc
122 Loudon Road
Concord, NH 03301

Description:

Pole Sign (39.8 sq.ft.);

Manufacture (2) new 48" h x 119.5" w pan formed replacement faces with 3M translucent computer cut vinyl graphics using multicolored People ready logo & Tag line

Color Key:

- 3M #3630-74 Kumquat Orange
- 3M #3630-36 Blue
- WHITE

Layout Date:
09/23/2016

Revision Date:
02/14/2017

A Pole Sign - FACE CHANGE ONLY
AREA: 39.8 sq. ft. Scale: 1/2" = 1'-0"

EGAN
SIGN

1100 Berkshire Blvd. Suite 200, Wyomissing, PA | (Toll Free): 844.460.6631 | (Fax): 610.478.1332 | www.egansign.com

This design/engineering proposal will remain the exclusive property of Egan Sign until approved and accepted through purchase by client named directly on drawing and may not be duplicated by other parties or design fee will apply @ \$95 per hour

Sign Management Made Simple

File Name
20111_Concord.pdf
Project Number 20111

SIGN SPECS.



Client:
TrueBlue, Inc.
Gabrielle Joyce
1015 A Street
Tacoma, WA 98402

Location Address:
True Blue, Inc
122 Loudon Road
Concord, NH 03301

Description:

Pole Sign (39.8 sq. ft.):

Manufacture (2) new 48" h x 119.5" w pan formed replacement faces with 3M translucent computer cut vinyl graphics using multicolored People ready logo & Tag line


Color Key:

- 3M #3630-74 Kumquat Orange
- 3M #3630-36 Blue
- WHITE

Layout Date:
09/23/2016

Revision Date:
02/14/2017

File Name:
20111_Concord.pdf
Project Number: 20111

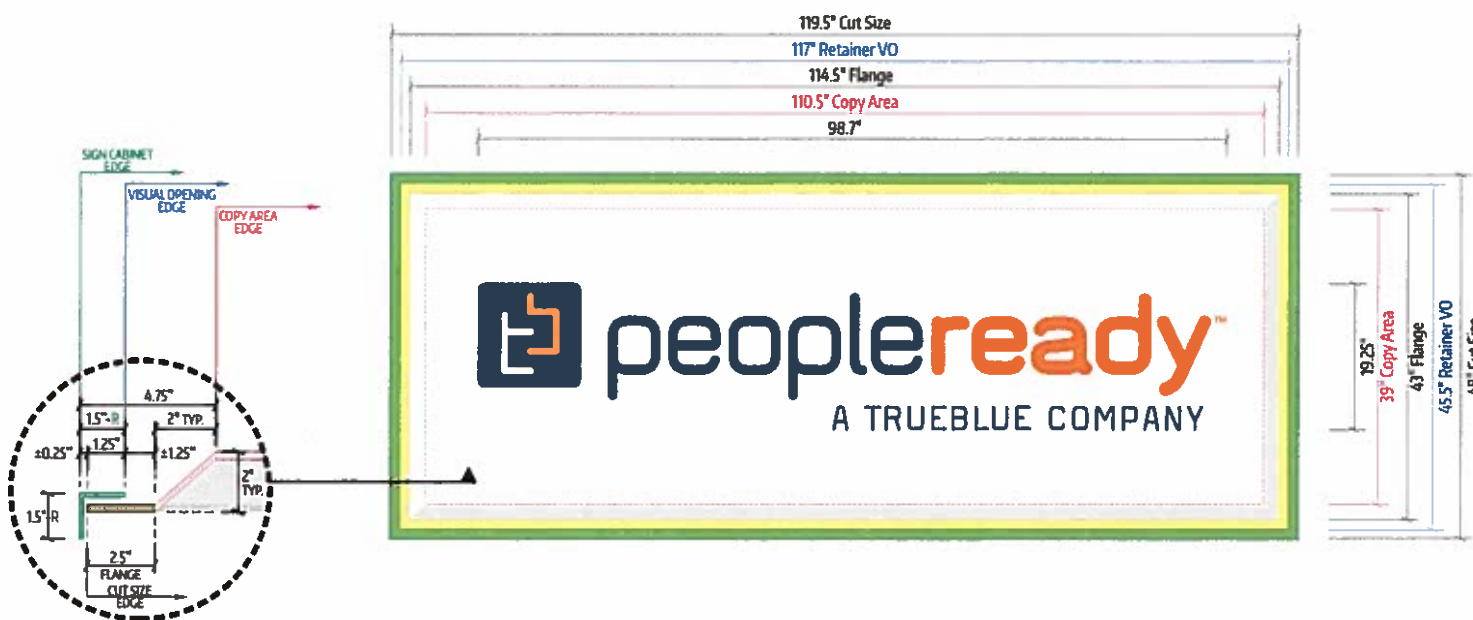

SECTION DETAIL:
SCALE: NTS

- LEXAN
- TRANSLUCENT VINYL

A

Pole Sign

AREA: 39.8 sq. ft.

Scale: 1/2" = 1'-0"


EGAN
SIGN

1100 Berkshire Blvd. Suite 200, Wyomissing, PA | (Toll Free): 844.460.6631 | (Fax): 610.478.1332 | www.egansign.com

This design/engineering proposal will remain the exclusive property of Egan Sign until approved and accepted through purchase by client named directly on drawing and may not be duplicated by other parties or design fee will apply @ \$95 per hour

Sign Management Made Simple

LOCATION

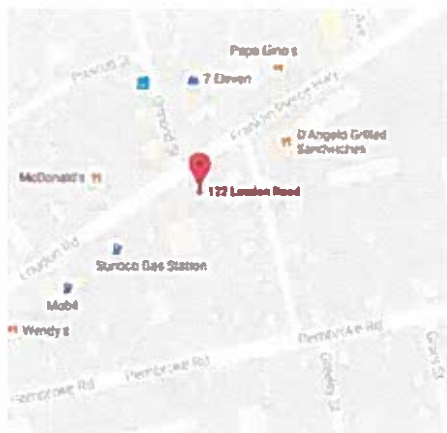

VICINITY MAP:



Site & Sign Location Plan:

Scale: NTS

SIGN MATRIX:

SIGN ID	SIGN TYPE	EXHIBIT	ILLUMINATION	AREA	QTY.
A	Pole Sign	Exterior	NO	39.8 sq. ft.	2



Client:
TrueBlue, Inc.
Gabrielle Joyce
1015 A Street
Tacoma, WA 98402

Location Address:
True Blue, Inc
122 Loudon Road
Concord, NH 03301

Description:

Vicinity Map
Site and Sign Location Plan
Sign Matrix

Color Key:

Layout Date:
09/23/2016

Revision Date:
02/14/2017

EGAN
SIGN

1100 Berkshire Blvd. Suite 200, Wyomissing, PA | (Toll Free): 844.460.6631 | (Fax): 610.478.1332 | www.egansign.com

This design/engineering proposal will remain the exclusive property of Egan Sign until approved and accepted through purchase by client named directly on drawing and may not be duplicated by other parties or design fee will apply @ \$95 per hour

Sign Management Made Simple

File Name:
20111_Concord.pdf
Project Number: 20111