




FRONT ELEVATION

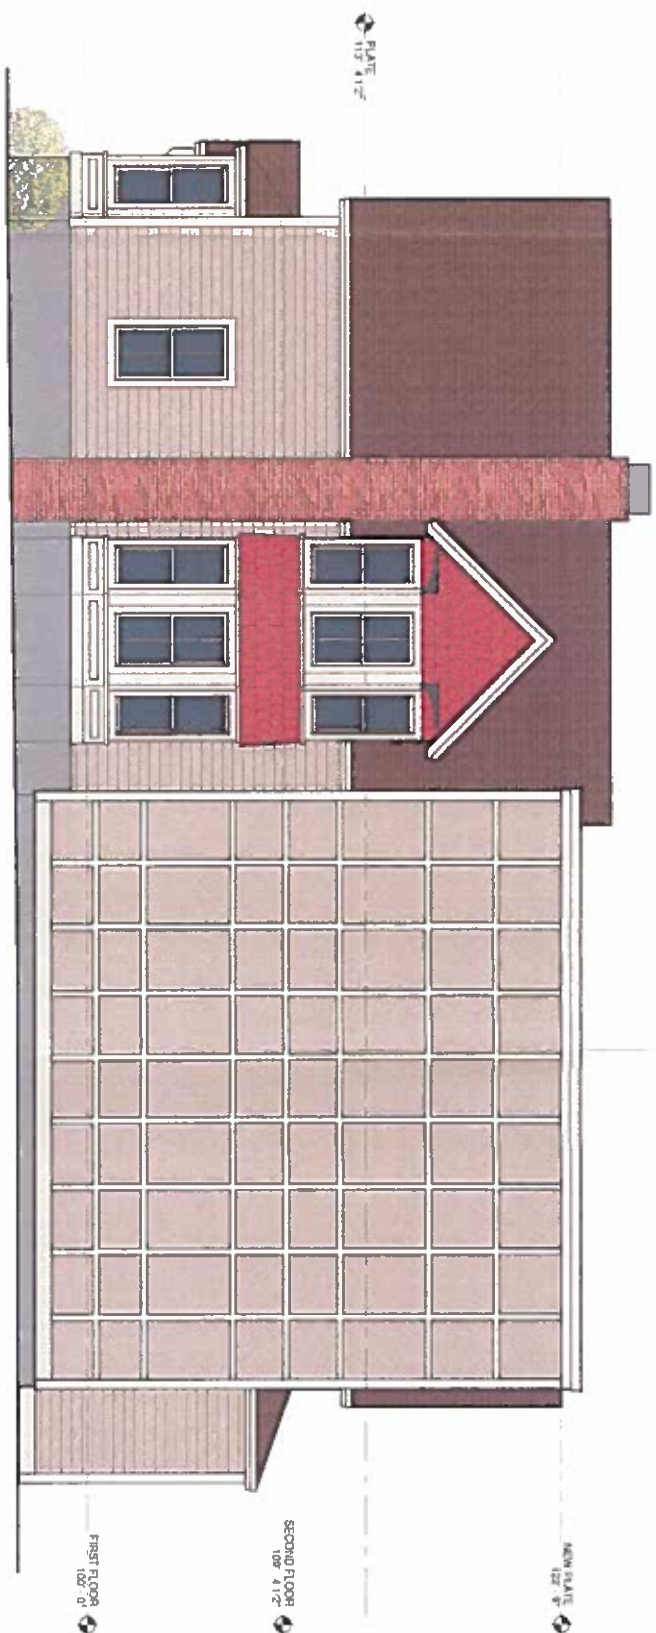

LEFT ELEVATION

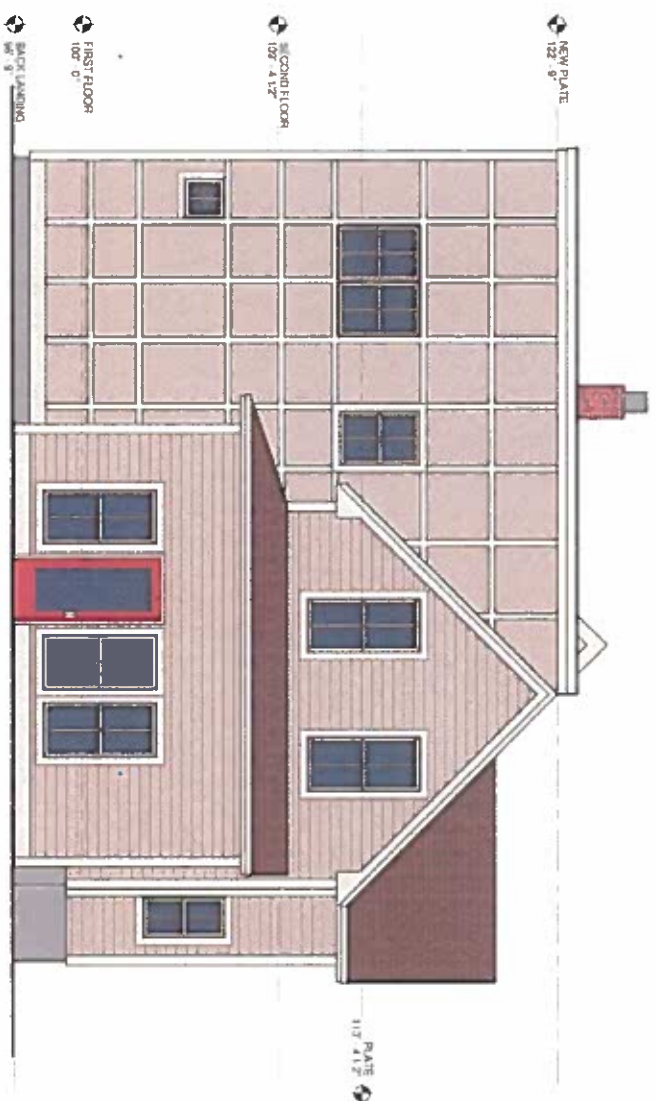

REAR ELEVATION

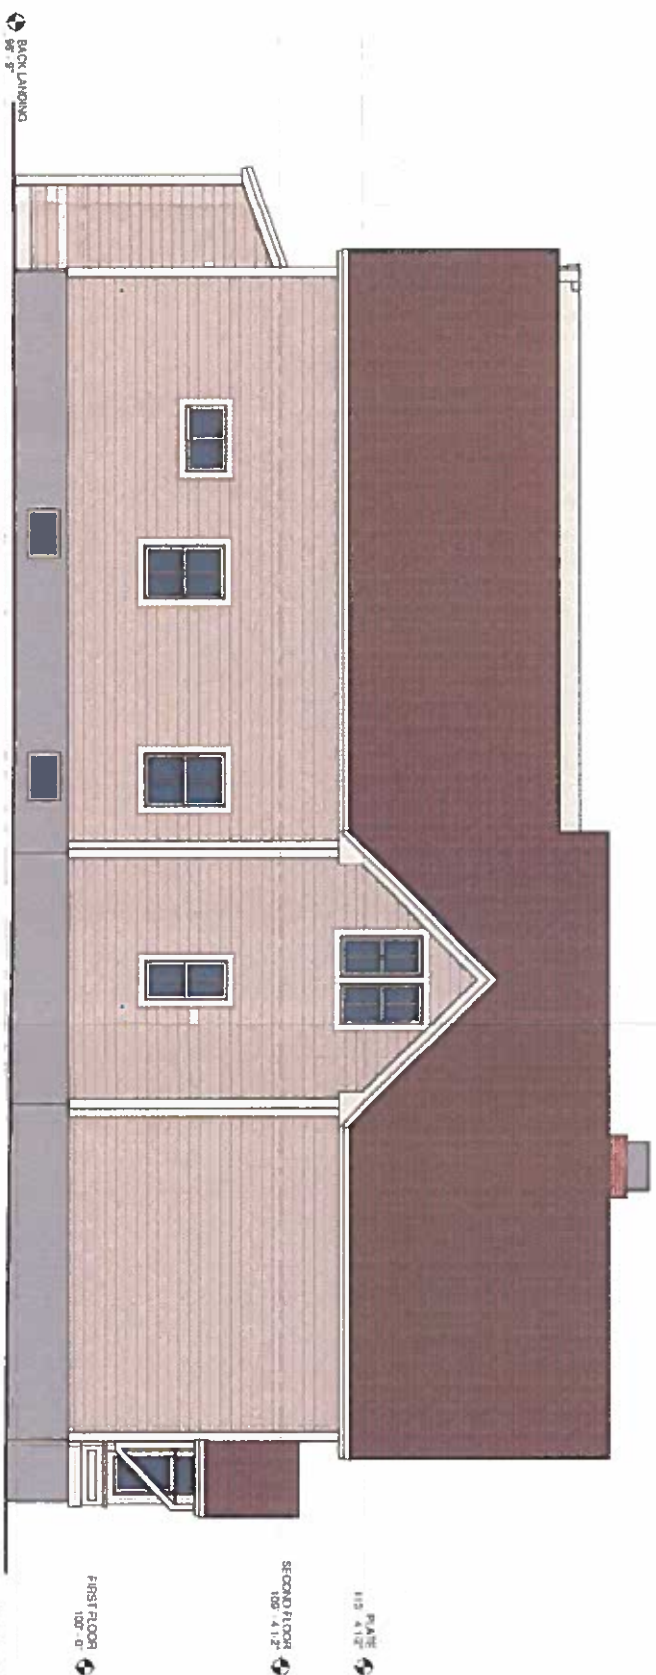


RIGHT ELEVATION


Option 1

27 Warren Street Addition
Concord, NH 5/14/2018


WARRENSTREET
An Architecture & Engineering Design Cooperative

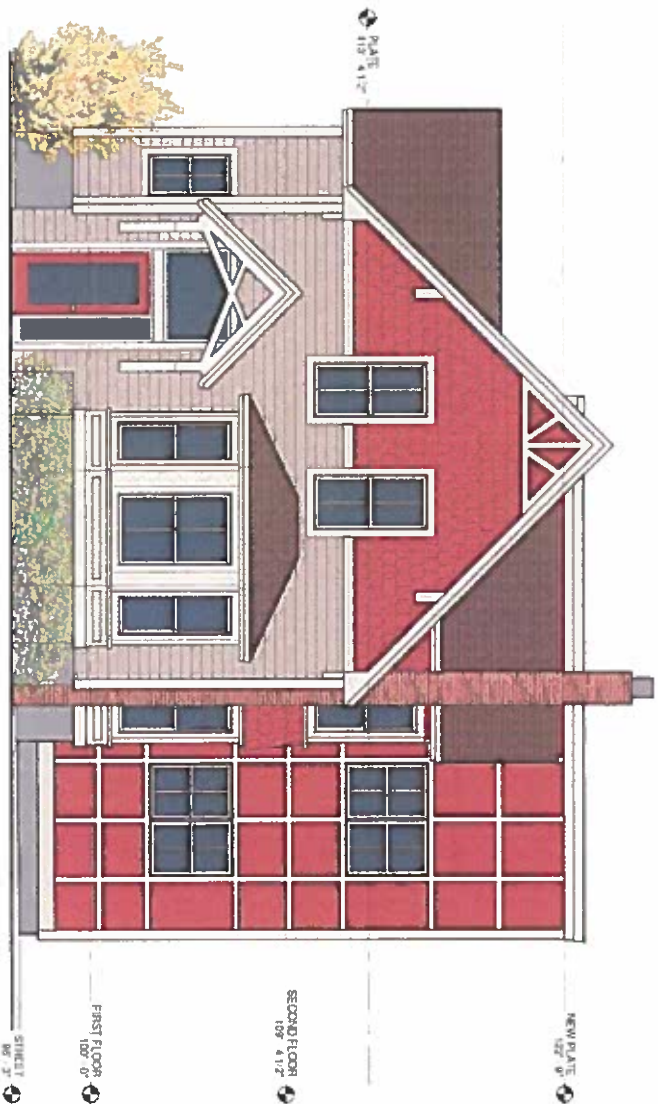

FRONT ELEVATION

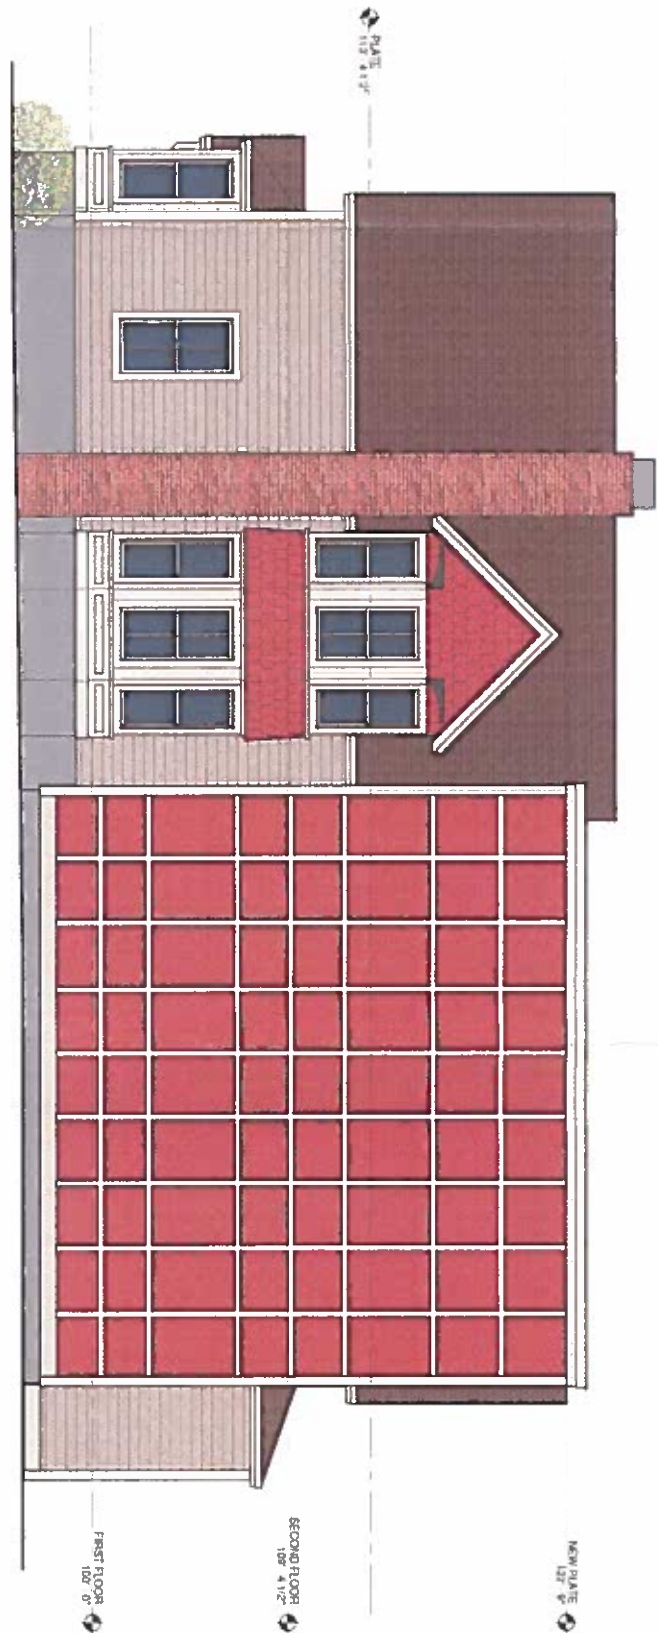

LEFT ELEVATION

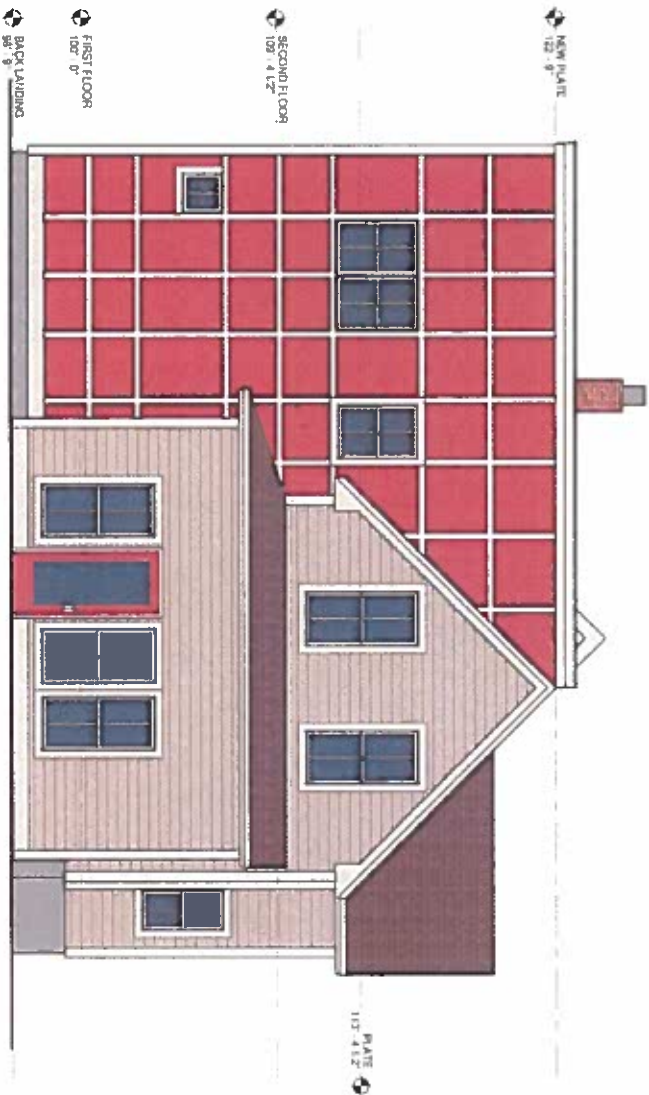

REAR ELEVATION



RIGHT ELEVATION

Option 2

27 Warren Street Addition
Concord, NH 5/14/2018