

RECEIVED



FEB 19 2019

CITY OF CONCORD

Code Administration

RECEIVED

FEB 14 2019



Planning Division • Concord, New Hampshire 03301 • 225.8580 • Fax 225.8586

APPLICATION TO ERECT A SIGN

CODE ADMINISTRATION

Permit #

Please PRINT

- 1) Address where sign is to be erected: 254 Pleasant St
- 2) Message as shown on sign: Encompass Health
- 3) Name & Address of Property Owner: Encompass Health Darlene Pot  
Phone # 603-230-7207 254 Pleasant St Concord
- 4) Name & Address of Sign Owner: Priority Inc.  
Phone # 920-208-0896 837 Riverfront Drive Shelburne VT
- 5) Name & Address of Sign Installer: KC Signs  
Phone # 479-2666 P.O. Box 823 Londonderry, NH 03053
- 6) Property Information: IS | > 200 ft | N/A ft  
Zone Building Frontage Lot Frontage
- 7) Type of Sign: ☐ New ☐ Relocation ☒ Replacement ☐ Affixed  
☐ Awning ☐ Window ☐ Marquee ☐ Hanging  
☐ Marker ☐ Freestanding ☒ Monument ☐ Roof
- 8) Materials to be used: ALUMINUM CABINET AND BASE
- 9) How & to what is sign supported: Steel Tube Support
- 10) Dimensions of sign: 8'-3" ft x 6'-0" ft equals 49 36 sq ft  
Length Height Total
- 11) Height Overall: Ground to bottom of sign 2 ft Ground to top of sign 6' ft
- 12) Illumination: ? ☒ None ☐ External ☐ Internal Internally illuminated signs are not permitted in CVP, IS, UT or any Residential Zones
- 13) Does sign project over public property or sidewalk? ☐ Yes\* ☒ No  
\*By how much? \_\_\_\_\_

How far back is leading edge of sign from any curb face? \_\_\_\_\_

NOTE: Any applicant for a permit to locate a projecting sign over a public right-of-way, in accordance with this Ordinance, shall file with the Code Administrator, a certificate of insurance indemnifying the City of Concord against any form of liability in a minimum amount as specified by the Finance Director. No permit shall be issued prior to the receipt of said certificate and the permit shall be valid only so long as the certificate remains in effect. The policy shall provide for advance notification to the Code Administrator in the event of cancellation. If the policy should lapse or be cancelled, the applicant shall remove the sign immediately. (Article 28-6-11.a)

- 14) Does the sign require Design Review? ☒ Yes ☐ No Historic District Review? ☐ Yes ☐ No



\*Design review is **required** per Article 28-6-9.f, if any of the following apply:

- I. The sign is to be located in a Performance (P) District
- II. The Development requires Major Site Plan Review, Article 28-9-4.d.1
- III. The sign area is greater than the maximum in Column 1 of Table 28-6-9.a
- IV. The sign is the second or third freestanding sign on a lot.

Continued on back →

## E01 Non-Illuminated Monument

Remove existing monument. Regrade landscaping as necessary. Install new d/f non-illuminated standard monument in same place as existing.

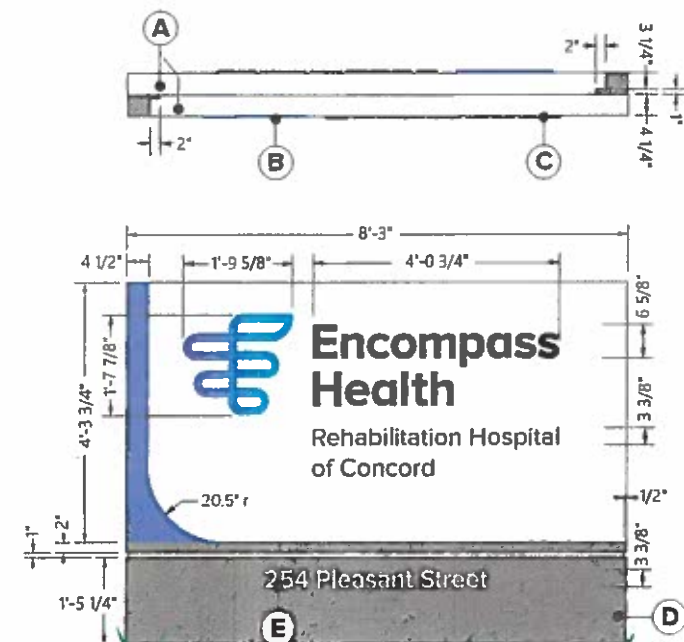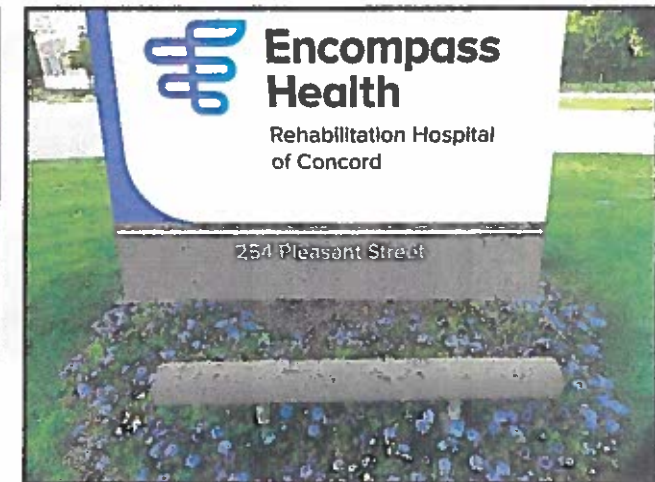

EH-hmon-ni-49  
sf = 49.5

Scale: 1/2" = 1'-0"

Front Elevation



Back Elevation

- A** Aluminum cabinets. Cabinets are tapered and recessed on left side.  
-- exterior surfaces painted matte white with exception of backsides which are painted PMS 2090c Matte Purple and PMS 2173c Dark Blue
- B** Logo to be 1/2" thick flat cut out aluminum.  
-- returns painted PMS 2090c Matte Purple  
-- face to have digital print applied first surface  
-- stud mount flush to sign face
- C** Brand name and DBA to be 1/2" thick flat cut out aluminum painted matte black all surfaces.  
-- stud mount flush to sign face
- D** Aluminum base and reveal. Paint base and portion above reveal Cool Gray 10c. Paint reveal Cool Gray 1C.
- E** Address to be direct applied 3M #680-10 Reflective White vinyl.



Revisions:  
updated to be installed per latest project - 09-11-2018  
Revised to include and replace company - 10-10-2018

Revisions:  
2. Update to be installed per latest project - 09-11-2018  
3. Update to be installed per latest project - 09-11-2018

Revisions:  
4. Update to be installed per latest project - 09-11-2018  
5. Update to be installed per latest project - 09-11-2018

File Location:  
Date/Client/ STND  
AS CR EN

Date: 09-04-2018

City/State: Concord, NH

Drawing #

C58607-2

Designer: KB

PM: SX

Address: 254 Pleasant Street


OC #

117112

**Illuminated Monument | Horizontal Lockup | 49sf**  
- Specifications

Logo to be 3/4" push-thru clear acrylic (1/2" exposed).  
- acrylic face to have digital print applied first surface  
3M 3635-70 diffuser second surface

Aluminum cabinets. Cabinets are tapered and recessed on left side to allow hidden LED illumination of the purple/blue backside of adjoining face.  
- exterior surfaces painted matte white with exception of backsides which are painted PMS 2090c Matte Purple and PMS 2173c Dark Blue  
- interior surfaces painted high reflective white

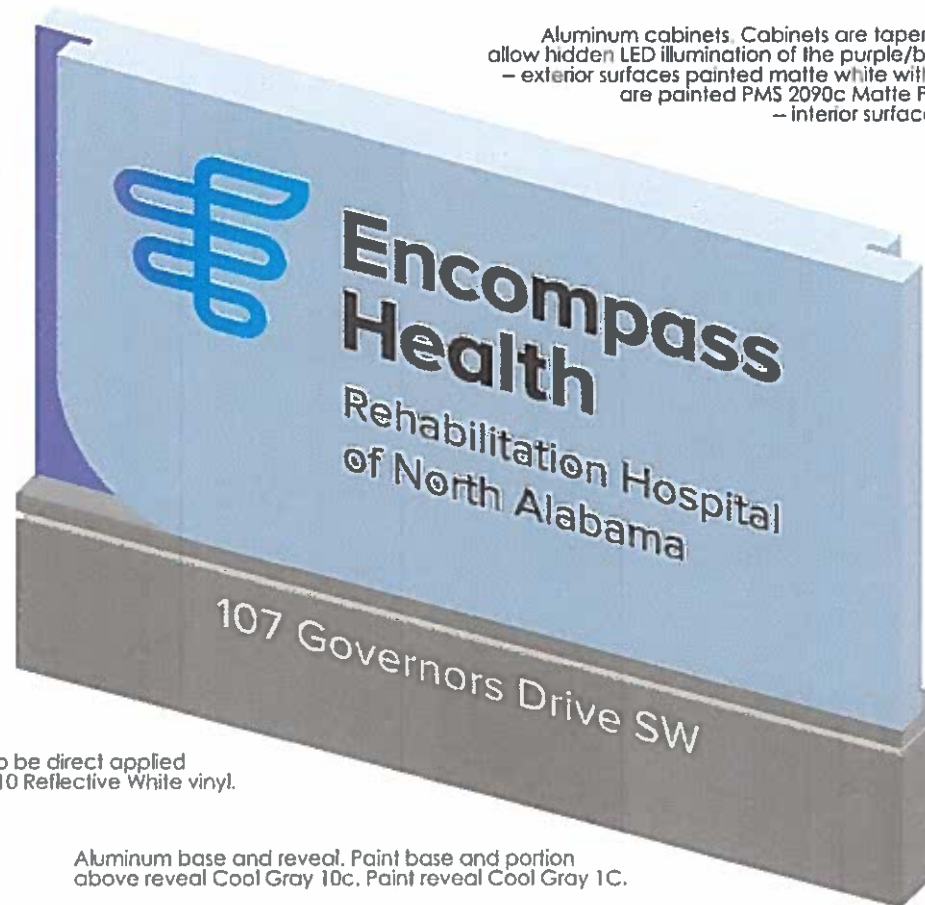

Brand name and DBA to be 3/4" push-thru clear acrylic (1/2" exposed).  
- acrylic faces to have 3M #3635-22B Black Blockout Film applied first surface.  
3M 3635-70 diffuser second surface

Address to be direct applied  
3M #680-10 Reflective White vinyl.

Aluminum base and reveal. Paint base and portion above reveal Cool Gray 10c. Paint reveal Cool Gray 1C.



www.prioritysign.com 920-208-0896  
837 Riverfront Dr., Suite 300, Sheboygan, WI 53081

PROPRIETARY AND CONFIDENTIAL  
THE INFORMATION CONTAINED IN THIS DRAWING IS THE SOLE PROPERTY OF Priority Sign Incorporated. ANY REPRODUCTION IN PART OR AS A WHOLE WITHOUT THE WRITTEN PERMISSION OF Priority Sign Incorporated IS PROHIBITED.

Date: 3/16/2018

Revision notes:

REV#

File Location:  
C:\Users\jordan\OneDrive\Documents\Encompass Health\Rehabilitation Hospital of North Alabama\Signs\Monument\49sf\49sf.dwg

Company Name / Location

Encompass Health

Site Name: Sign Family

Site ID: XXX

SIZE

B

DWG. #: CXXXXX - XXX

Part #: EH-hmon-49


SCALE: 1:32

Designer: SC

SHEET 2 OF 9



Sign Location

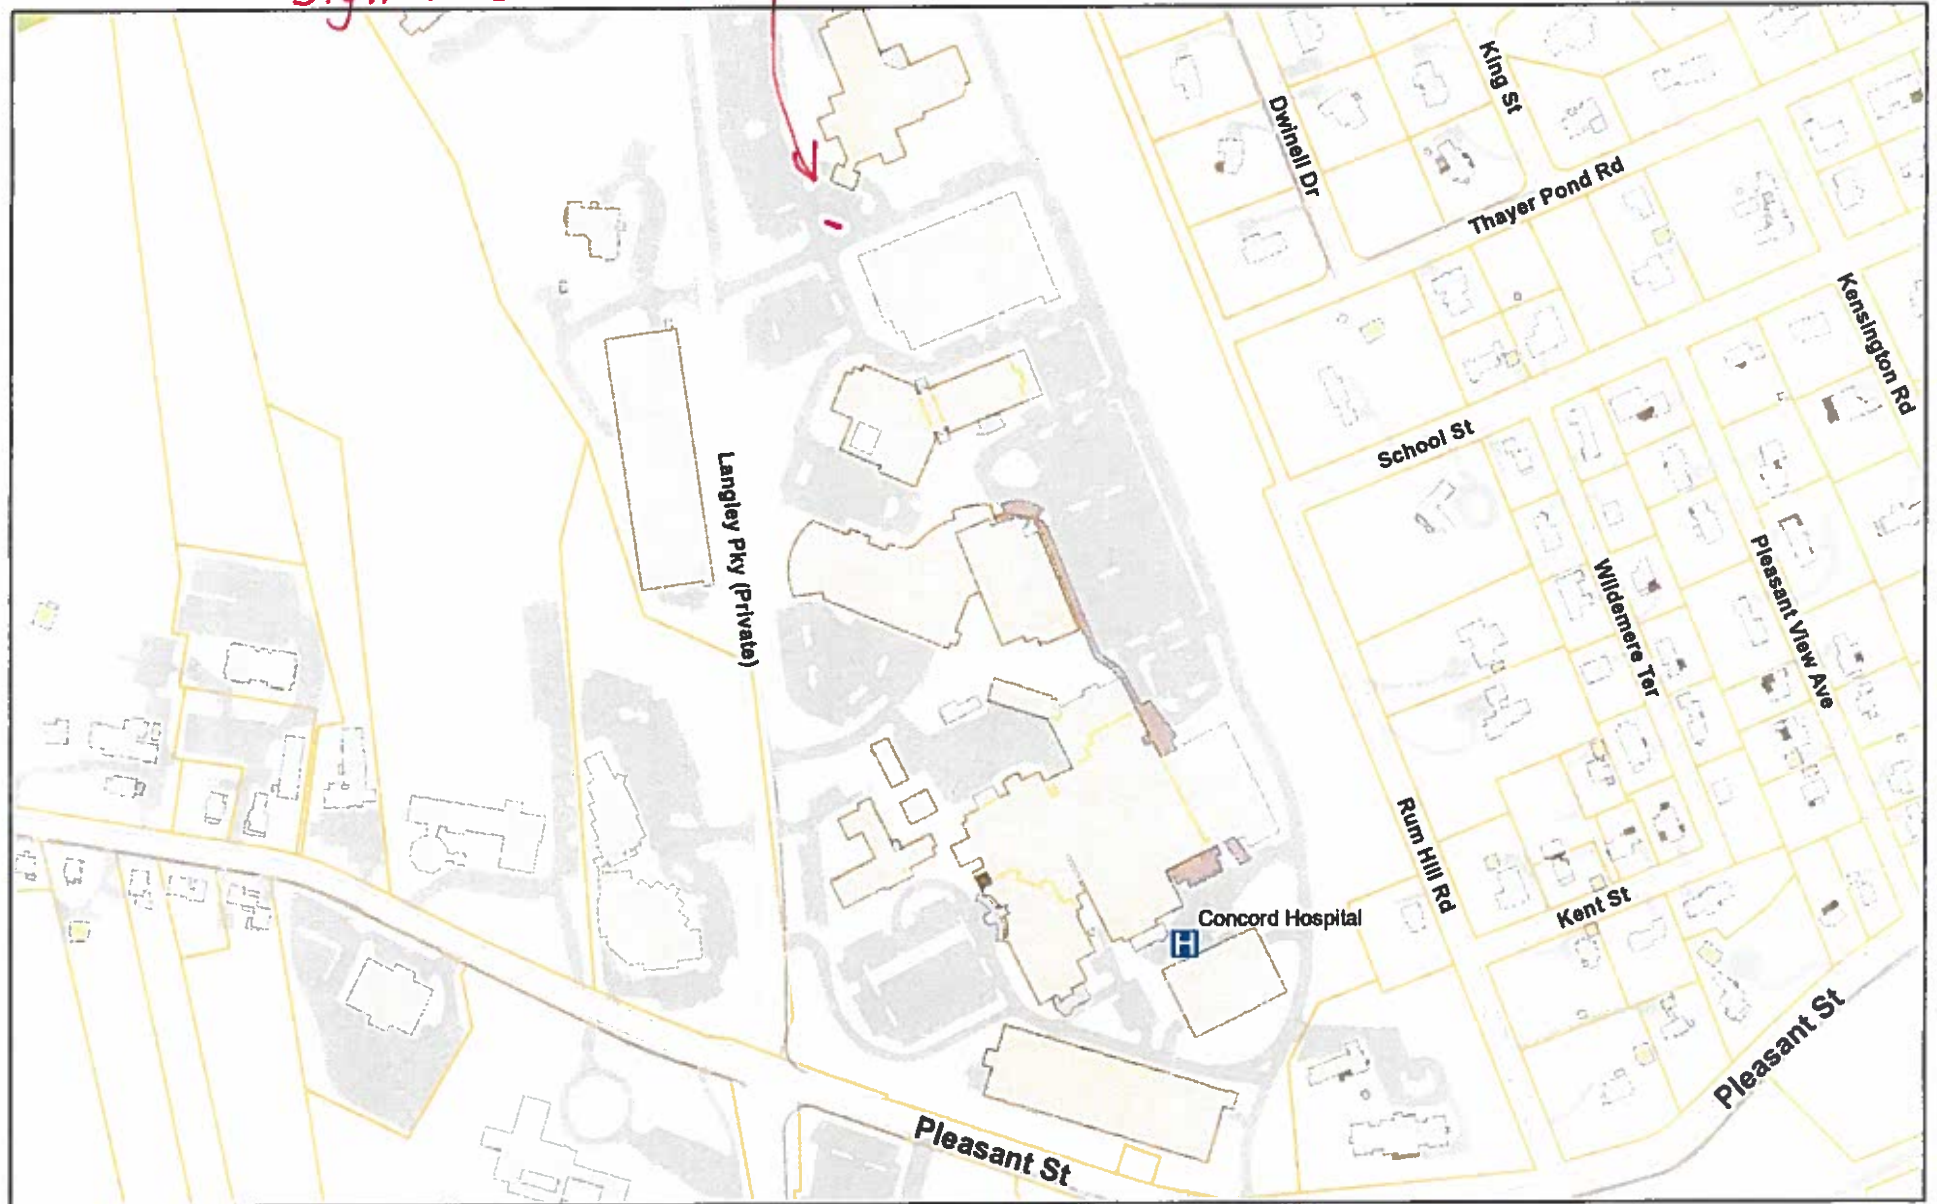

February 15, 2019

