



APR 16 2019

CITY OF CONCORD

Code Administration

Planning Division
37 Green Street
Concord, NH

Concord, New Hampshire 03301 • 225.8580 • Fax 225.8586

6102 9 1 2019

APPLICATION TO ERECT A SIGN

Permit #

1) Address where sign is to be erected:

54 REGIONAL DRIVE

2)

Message as shown on sign:

STONEX U.S.A.

3)

Property Owner Information

Sign Installer Information

Sign Owner Information

Name >

FOURKPH LLC

NEORCO SIGN CO.

STONEX

Address >

54 Regional Dr

5 CROSBY ST

54 REGIONAL DR

City/State/ Zip >

Concord NH 03301

CONCORD NH 03301

CONCORD NH 03301

Phone(s) >

603-228-8652

DAY-848-9983

E-mail >

GLENE@NEORCO SIGNS.COM

RAY.WEATHERS@STONEXAMERICA.COM

4) Property Information:

OFF

100

ft

UNK

ft

Zone

Building Frontage

Lot Frontage

5)

☒ New☐ Relocation☐ Replacement

Type of Sign:

☐ Freestanding ☐ Monument☒ Wall☐ Projecting☐ Window☐ Awning☐ Roof☐ Marquee☐ Marker

5) Materials to be used:

ACRYLIC FORMED & RAISED LETTERS

6) How & to what is sign supported:

STUD MOUNTED TO WALL

7) Dimensions of sign:

26"

ft x

130"

ft

equals

23.5

sf

Length

Height

Total

8) Height Overall:

Ground to bottom of sign

12

ft

Ground to top of sign

14±

ft

9) Illumination:

☒ None☐ External☐ InternalInternally illuminated signs are NOT permitted in CVP, IS, UT or any Residential Zones

10) Does sign project over public property or sidewalk?

☒ No☐ Yes* > *

ft

in

11)

How far back is leading edge of sign from any curb face?

N/A

NOTE: Any applicant for a permit to locate a projecting sign over a public right-of-way, in accordance with this Ordinance, shall file with the Code Administrator, a certificate of insurance indemnifying the City of Concord against any form of liability in a minimum amount as specified by the Finance Director. No permit shall be issued prior to the receipt of said certificate and the permit shall be valid only so long as the certificate remains in effect. The policy shall provide for advance notification to the Code Administrator in the event of cancellation. If the policy should lapse or be cancelled, the applicant shall remove the sign immediately. (Article 28-6-11.a)

12) Does the sign require Design Review?

☒ *Yes☐ No

Historic District Review?

☐ Yes☒ No*Design review is **required** per Article 28-6-9.f, if any of the following apply:

- I. The sign is to be located in a Performance (P) District
- II. The Development requires Major Site Plan Review, Article 28-9-4.d.1
- III. The sign area is greater than the maximum in Column 1 of Table 28-6-9.a
- IV. The sign is the second or third freestanding sign on a lot.

Continued
on back →



A- RAISED ACRYLIC LETTERS STUD MOUNTED
TO BRICK WALL- 23.5 SQUARE FEET

B- APPLY COMPUTER CUT VINYL GRAPHICS
ONTO EXISTING NON-ILLUMINATED TENANT SIGN



Signs of Quality & Distinction

5 CROSBY STREET
CONCORD, NH 03301
(603) 228.8652
WWW.NEOPCO.COM

These plans are the exclusive property of NEOPCO Signs, and are the result of the original work of its employees. They are submitted to NEOPCO's client for the sole purpose of consideration of whether to purchase these plans or to purchase from NEOPCO a sign manufactured according to these plans.

Distribution or exhibition of these plans to anyone other than employees of said client, or use of these plans to construct a sign similar to the one embodied herein, is expressly forbidden. In the event that such exhibition or construction occurs, NEOPCO expects to be reimbursed \$1500 in compensation for time and effort entailed in creating these plans.

ALL DESIGNS PRESENTED HERE ARE
© COPYRIGHTED DESIGNS

PRESENTATION

CLIENT: STONEX U.S.A.

DATE: 04/15/19

SCALE: AS SHOWN


DRAWING
NUMBER: 190415GS

CLIENT'S INITIALS _____

SPECIAL NOTES:
ACTUAL COLORS OF SIGNS
MAY BE SLIGHTLY DIFFERENT
THAN SHOWN ON SKETCH
DUE TO PRINT DIFFERENCES.



© COPYRIGHTED DESIGNS

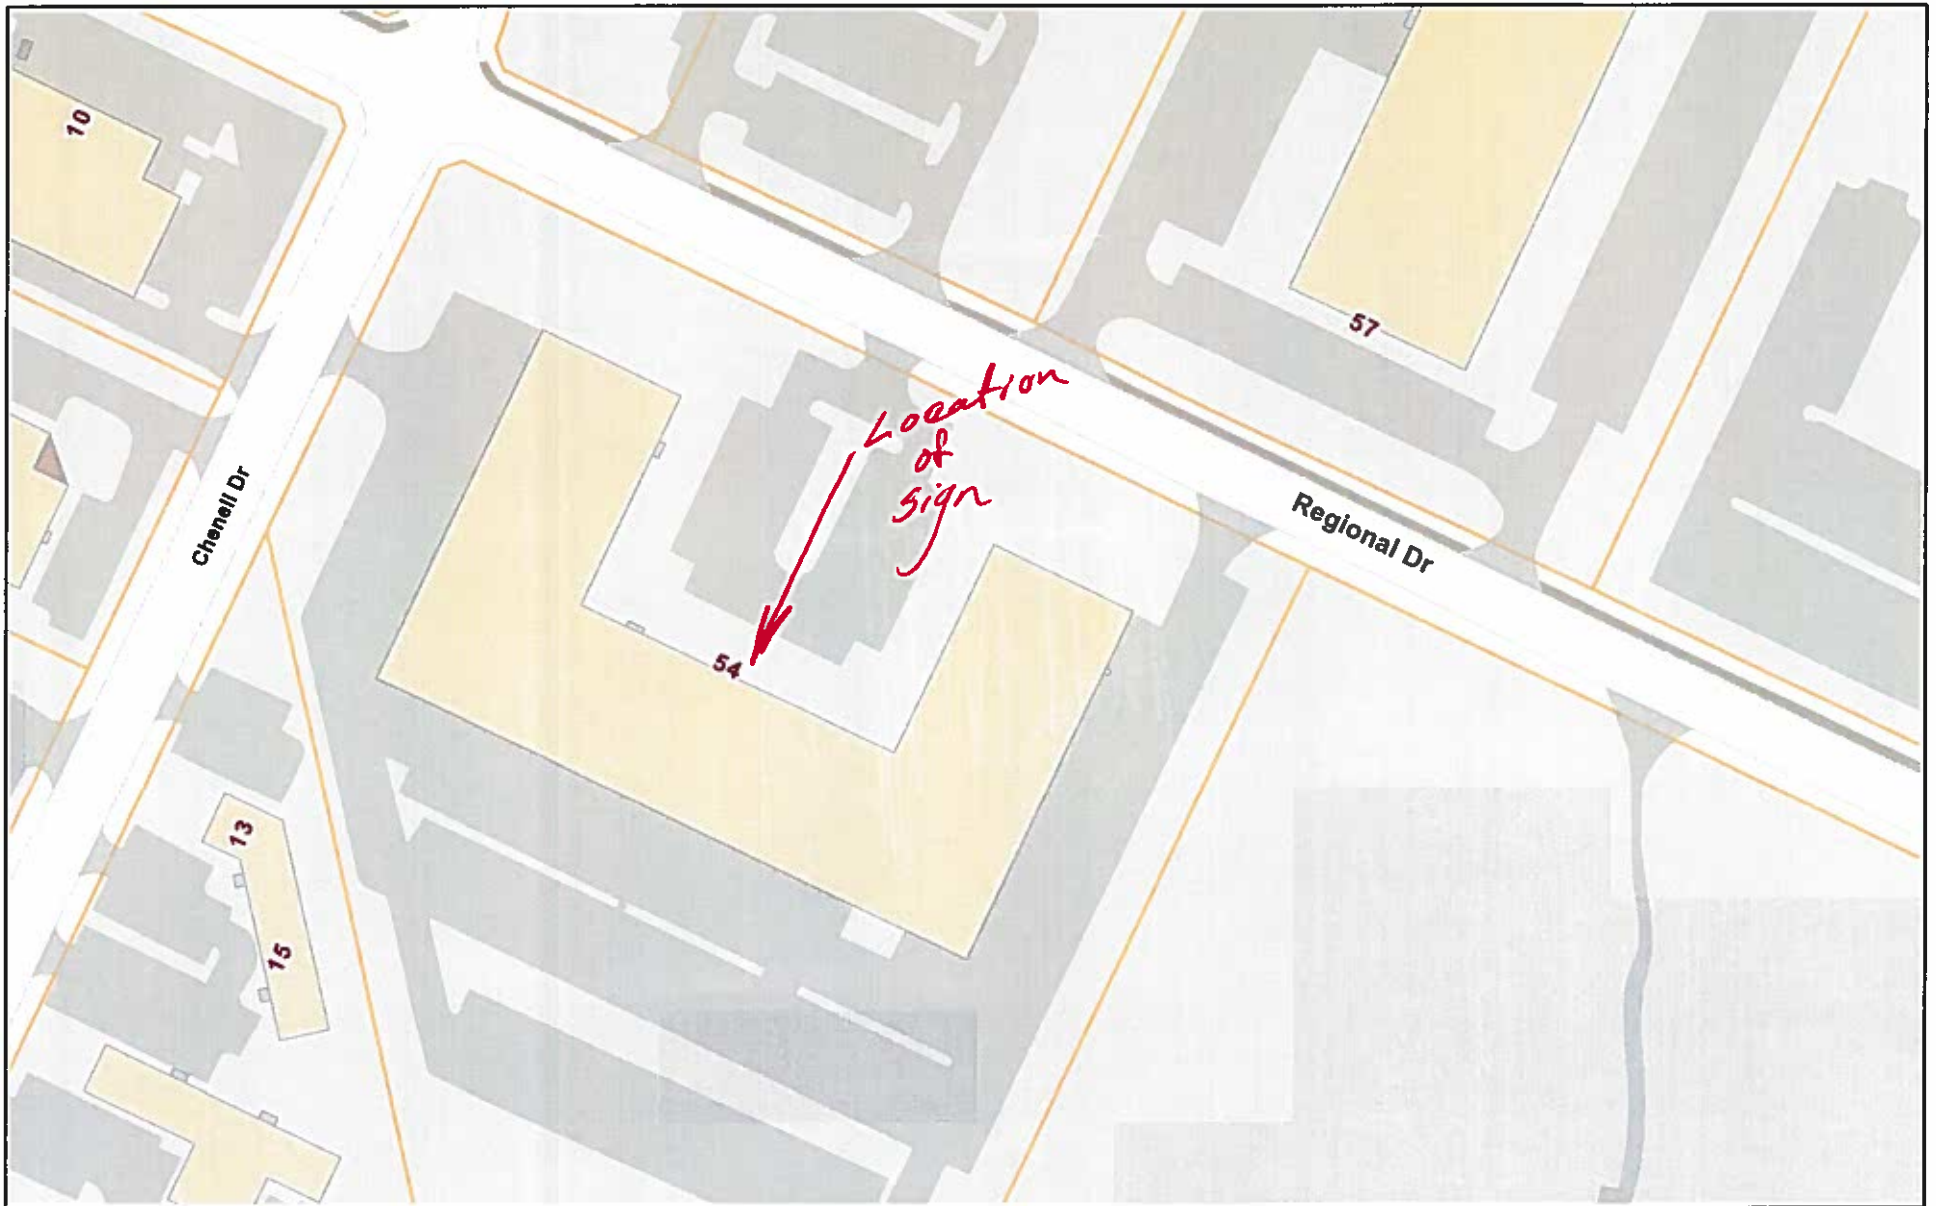

April 15, 2019

