


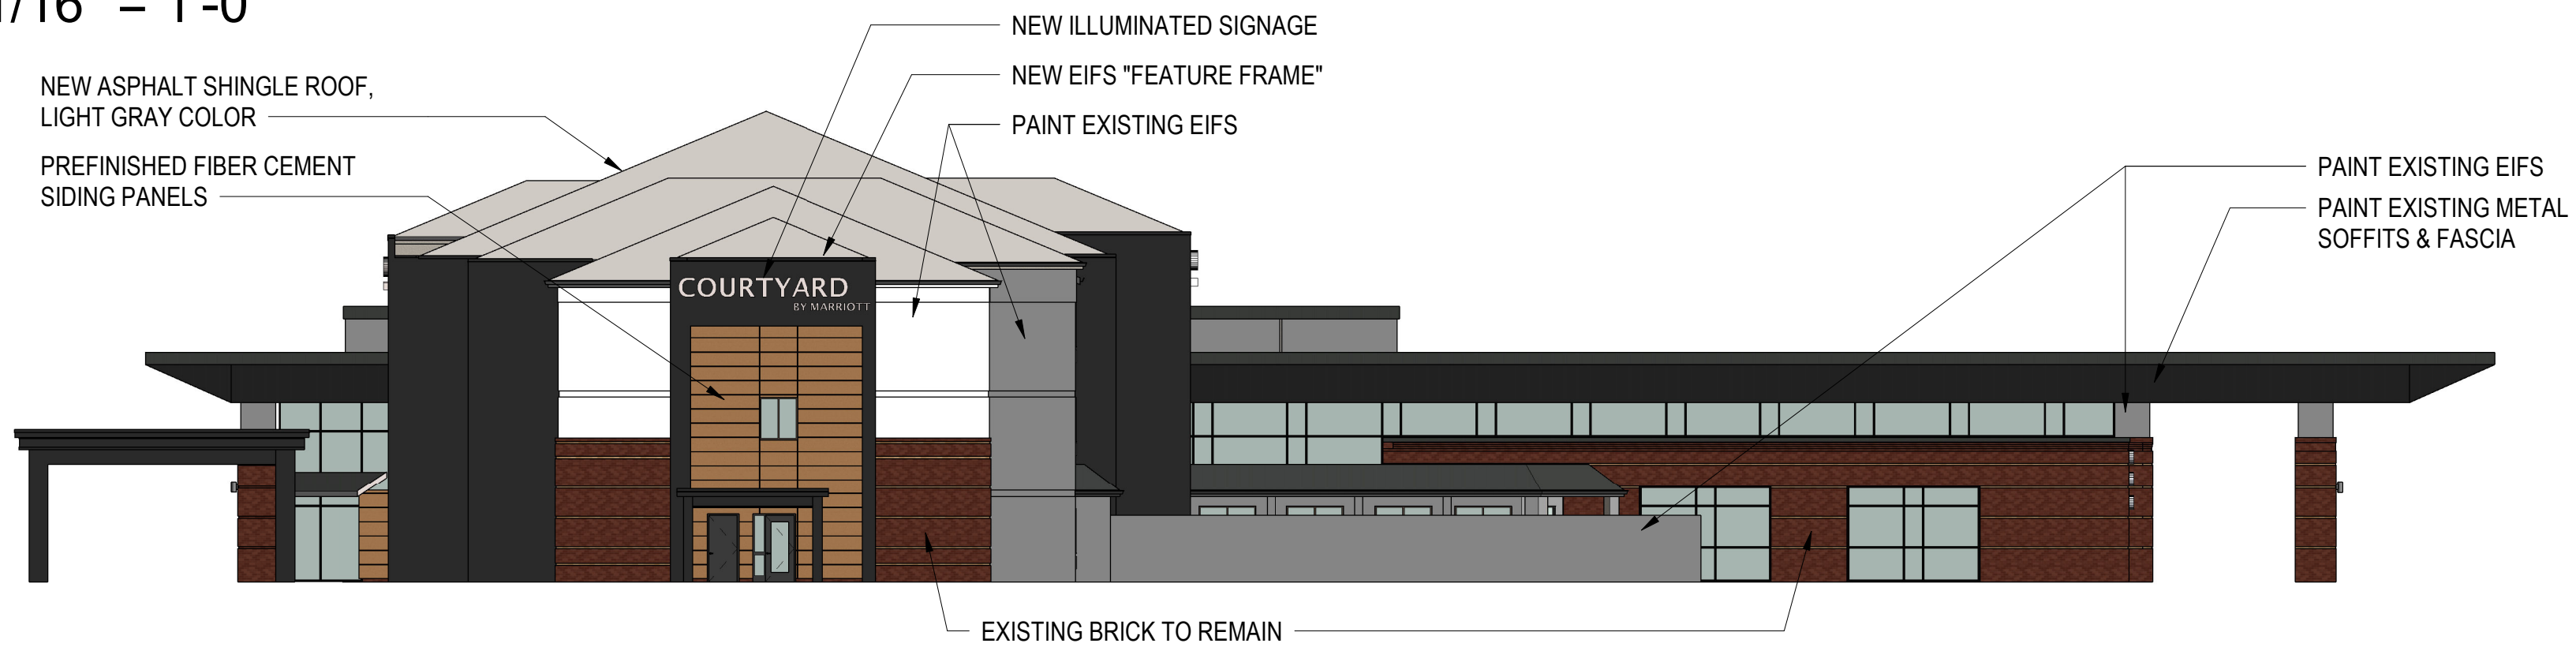


East Elevation

1/16" = 1'-0"



South Elevation

1/16" = 1'-0"

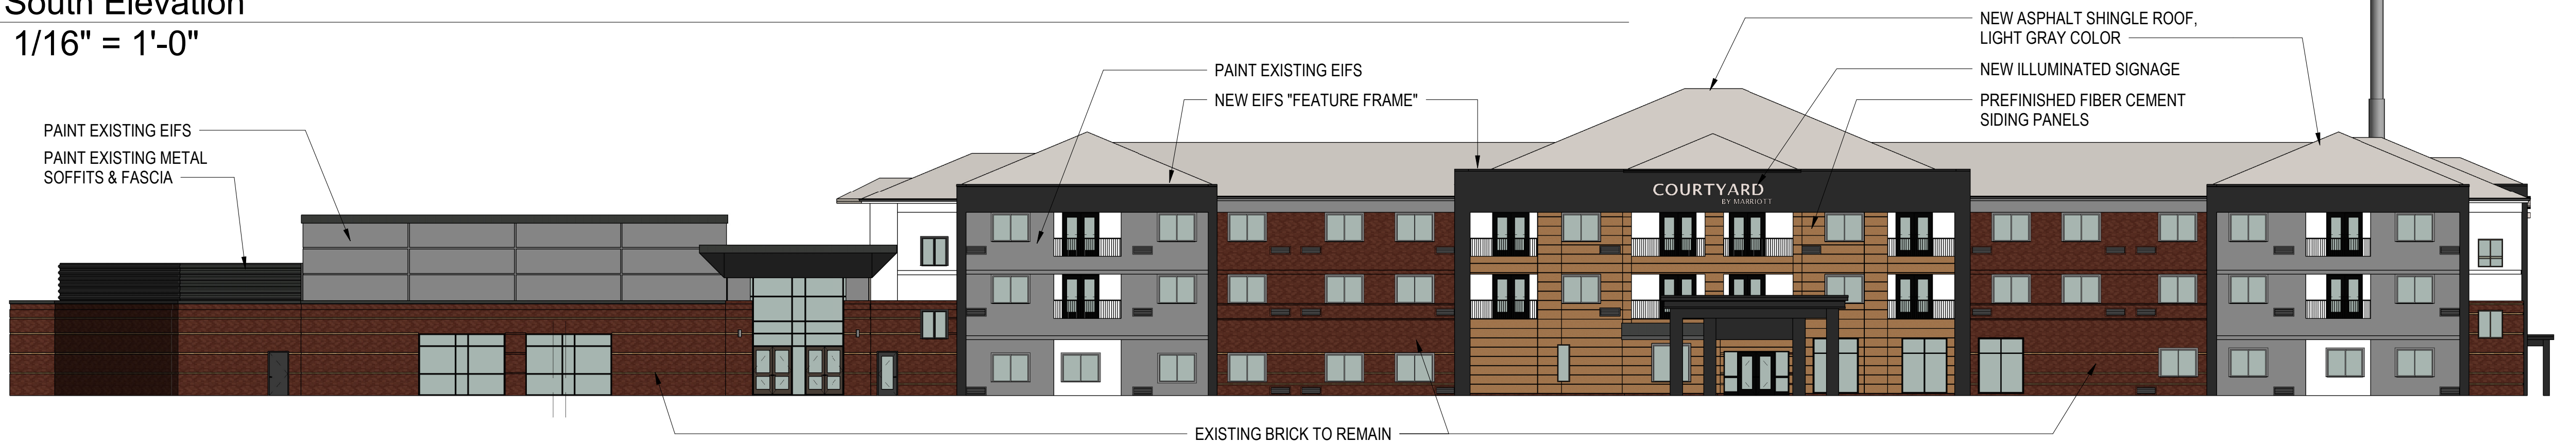


West Elevation

1/16" = 1'-0"

Materials Legend

	NEW OR EXISTING EIFS; PAINTED SHERWIN WILLIAMS SW7004 - SNOWBOUND
	NEW OR EXISTING EIFS; PAINTED BENJAMIN MOORE 1601 - HEARTHSTONE
	NEW OR EXISTING EIFS, OR PAINTED METAL; PAINTED BENJAMIN MOORE 1603 - GRAPHITE
	PREFINISHED FIBER CEMENT PANELING; NICHIA PANEL, VINTAGEWOOD, CEDAR

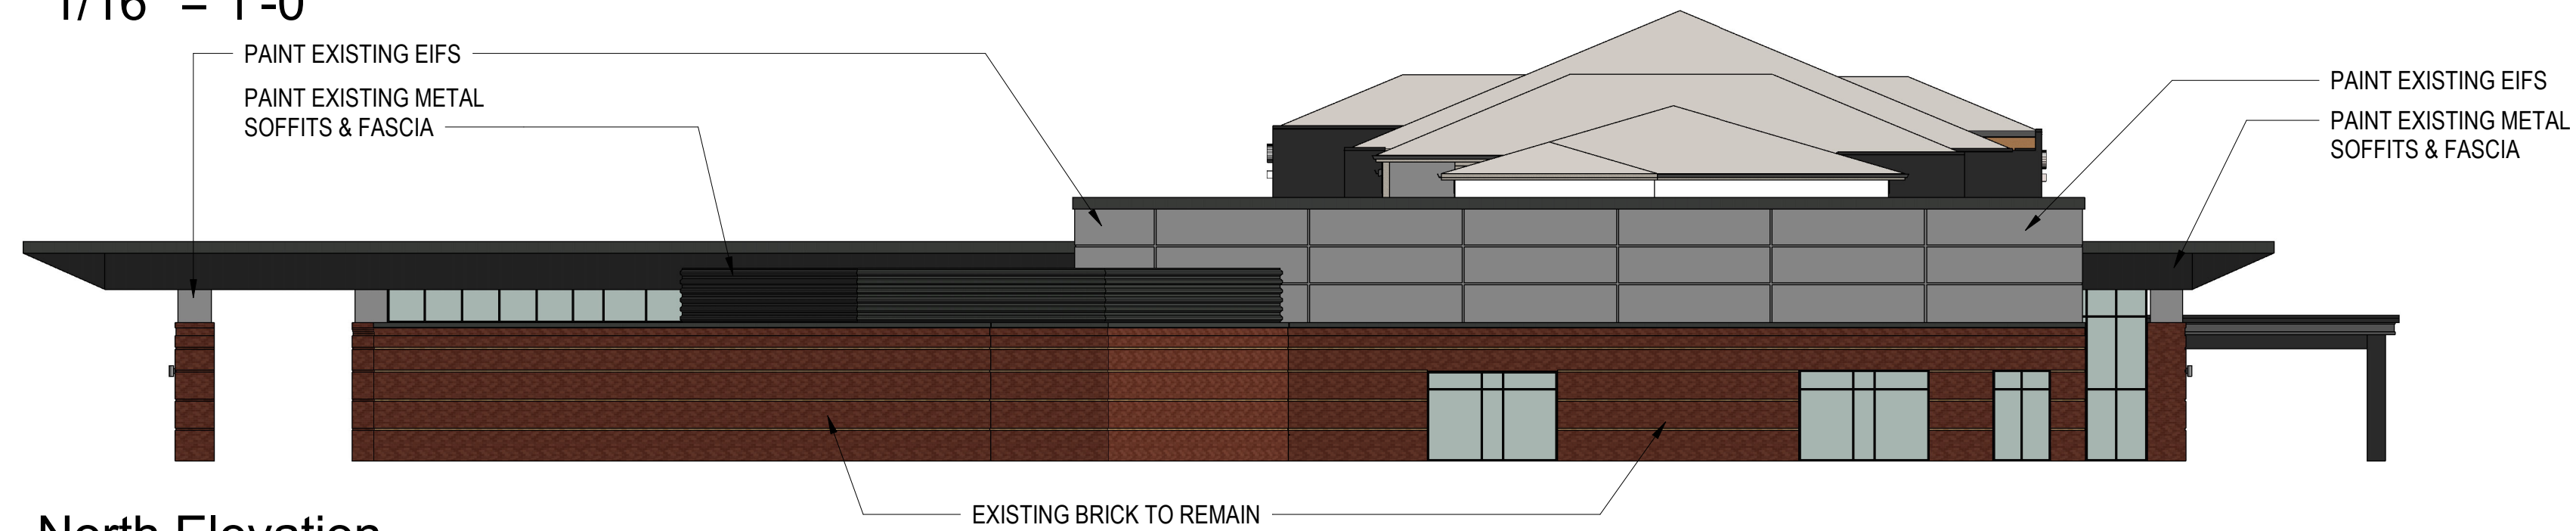

North Elevation

1/16" = 1'-0"

MARRIOTT FACADE IMPROVEMENTS

70 CONSTITUTION AVENUE
CONCORD, NH 03301

REVISED 7/8/2019

WARRENSTREET
An Architecture & Engineering Design Cooperative