



1



2



3



4



5



6



7



8




9



10



11

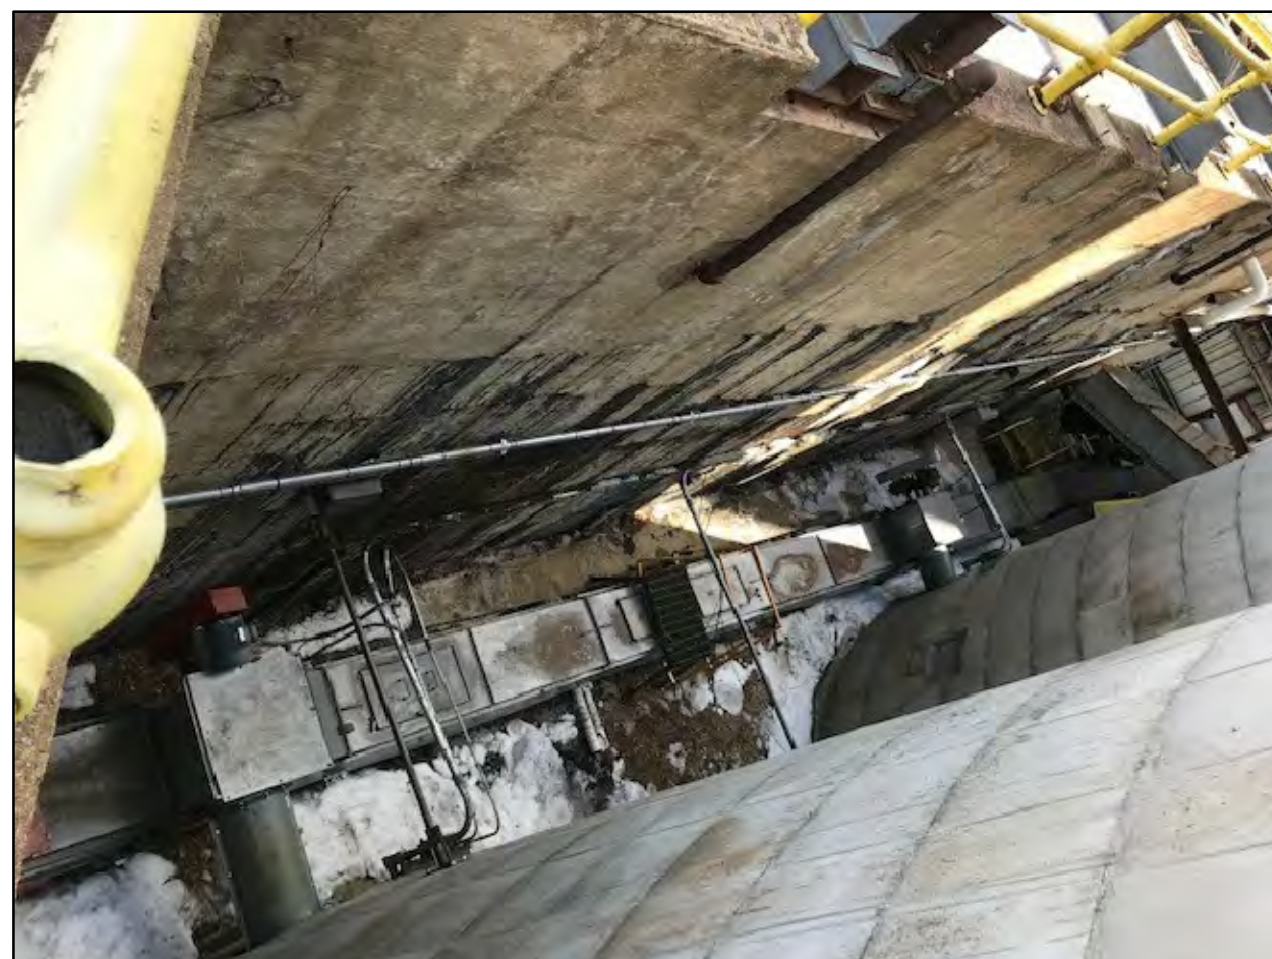

12

EXTERIOR PHOTOGRAPHS

STATE OF NEW HAMPSHIRE DEPARTMENT OF ADMINISTRATIVE SERVICES DIVISION OF PUBLIC WORKS DESIGN & CONSTRUCTION				REVISIONS			DEMOLITION PLAN			
JOHN O. MORTON BUILDING 7 HAZEN DRIVE BOX 483 ROOM 250 CONCORD, NEW HAMPSHIRE 03302-0483 (603) 271-3516 FAX(603) 271-3515				DATE	DESCRIPTION	BY	CONCORD, NEW HAMPSHIRE DEPARTMENT OF ADMINISTRATIVE SERVICES			
							CONCORD STEAM BUILDING DEMOLITION & CONSTRUCT PARKING LOT			
							PROJECT NO. 81060R CONTRACT A			
							DRAWN BY: SCALE: AS NOTED DATE: 06/27/2019			
							SHEET: A-4			
ENGINEER/ARCHITECT	DESIGNED BY	APPROVED BY	CHECKED BY							
-	-	-	-							



13



14



15



16



17



18



19



20



21



22




23




24

EXTERIOR PHOTOGRAPHS

STATE OF NEW HAMPSHIRE DEPARTMENT OF ADMINISTRATIVE SERVICES DIVISION OF PUBLIC WORKS DESIGN & CONSTRUCTION				REVISIONS		DEMOLITION PLAN		
JOHN O. MORTON BUILDING 7 HAZEN DRIVE BOX 483 ROOM 250 CONCORD, NEW HAMPSHIRE 03302-0483 (603) 271-3516 FAX(603) 271-3515				DATE	DESCRIPTION	BY	CONCORD, NEW HAMPSHIRE DEPARTMENT OF ADMINISTRATIVE SERVICES	
ENGINEER/ARCHITECT							CONCORD STEAM BUILDING DEMOLITION & CONSTRUCT PARKING LOT	
DESIGNED BY							DRAWN BY	81060R
APPROVED BY							SCALE	CONTRACT
CHECKED BY							AS NOTED	A
							DATE	A-5
							06/27/2019	SHEET

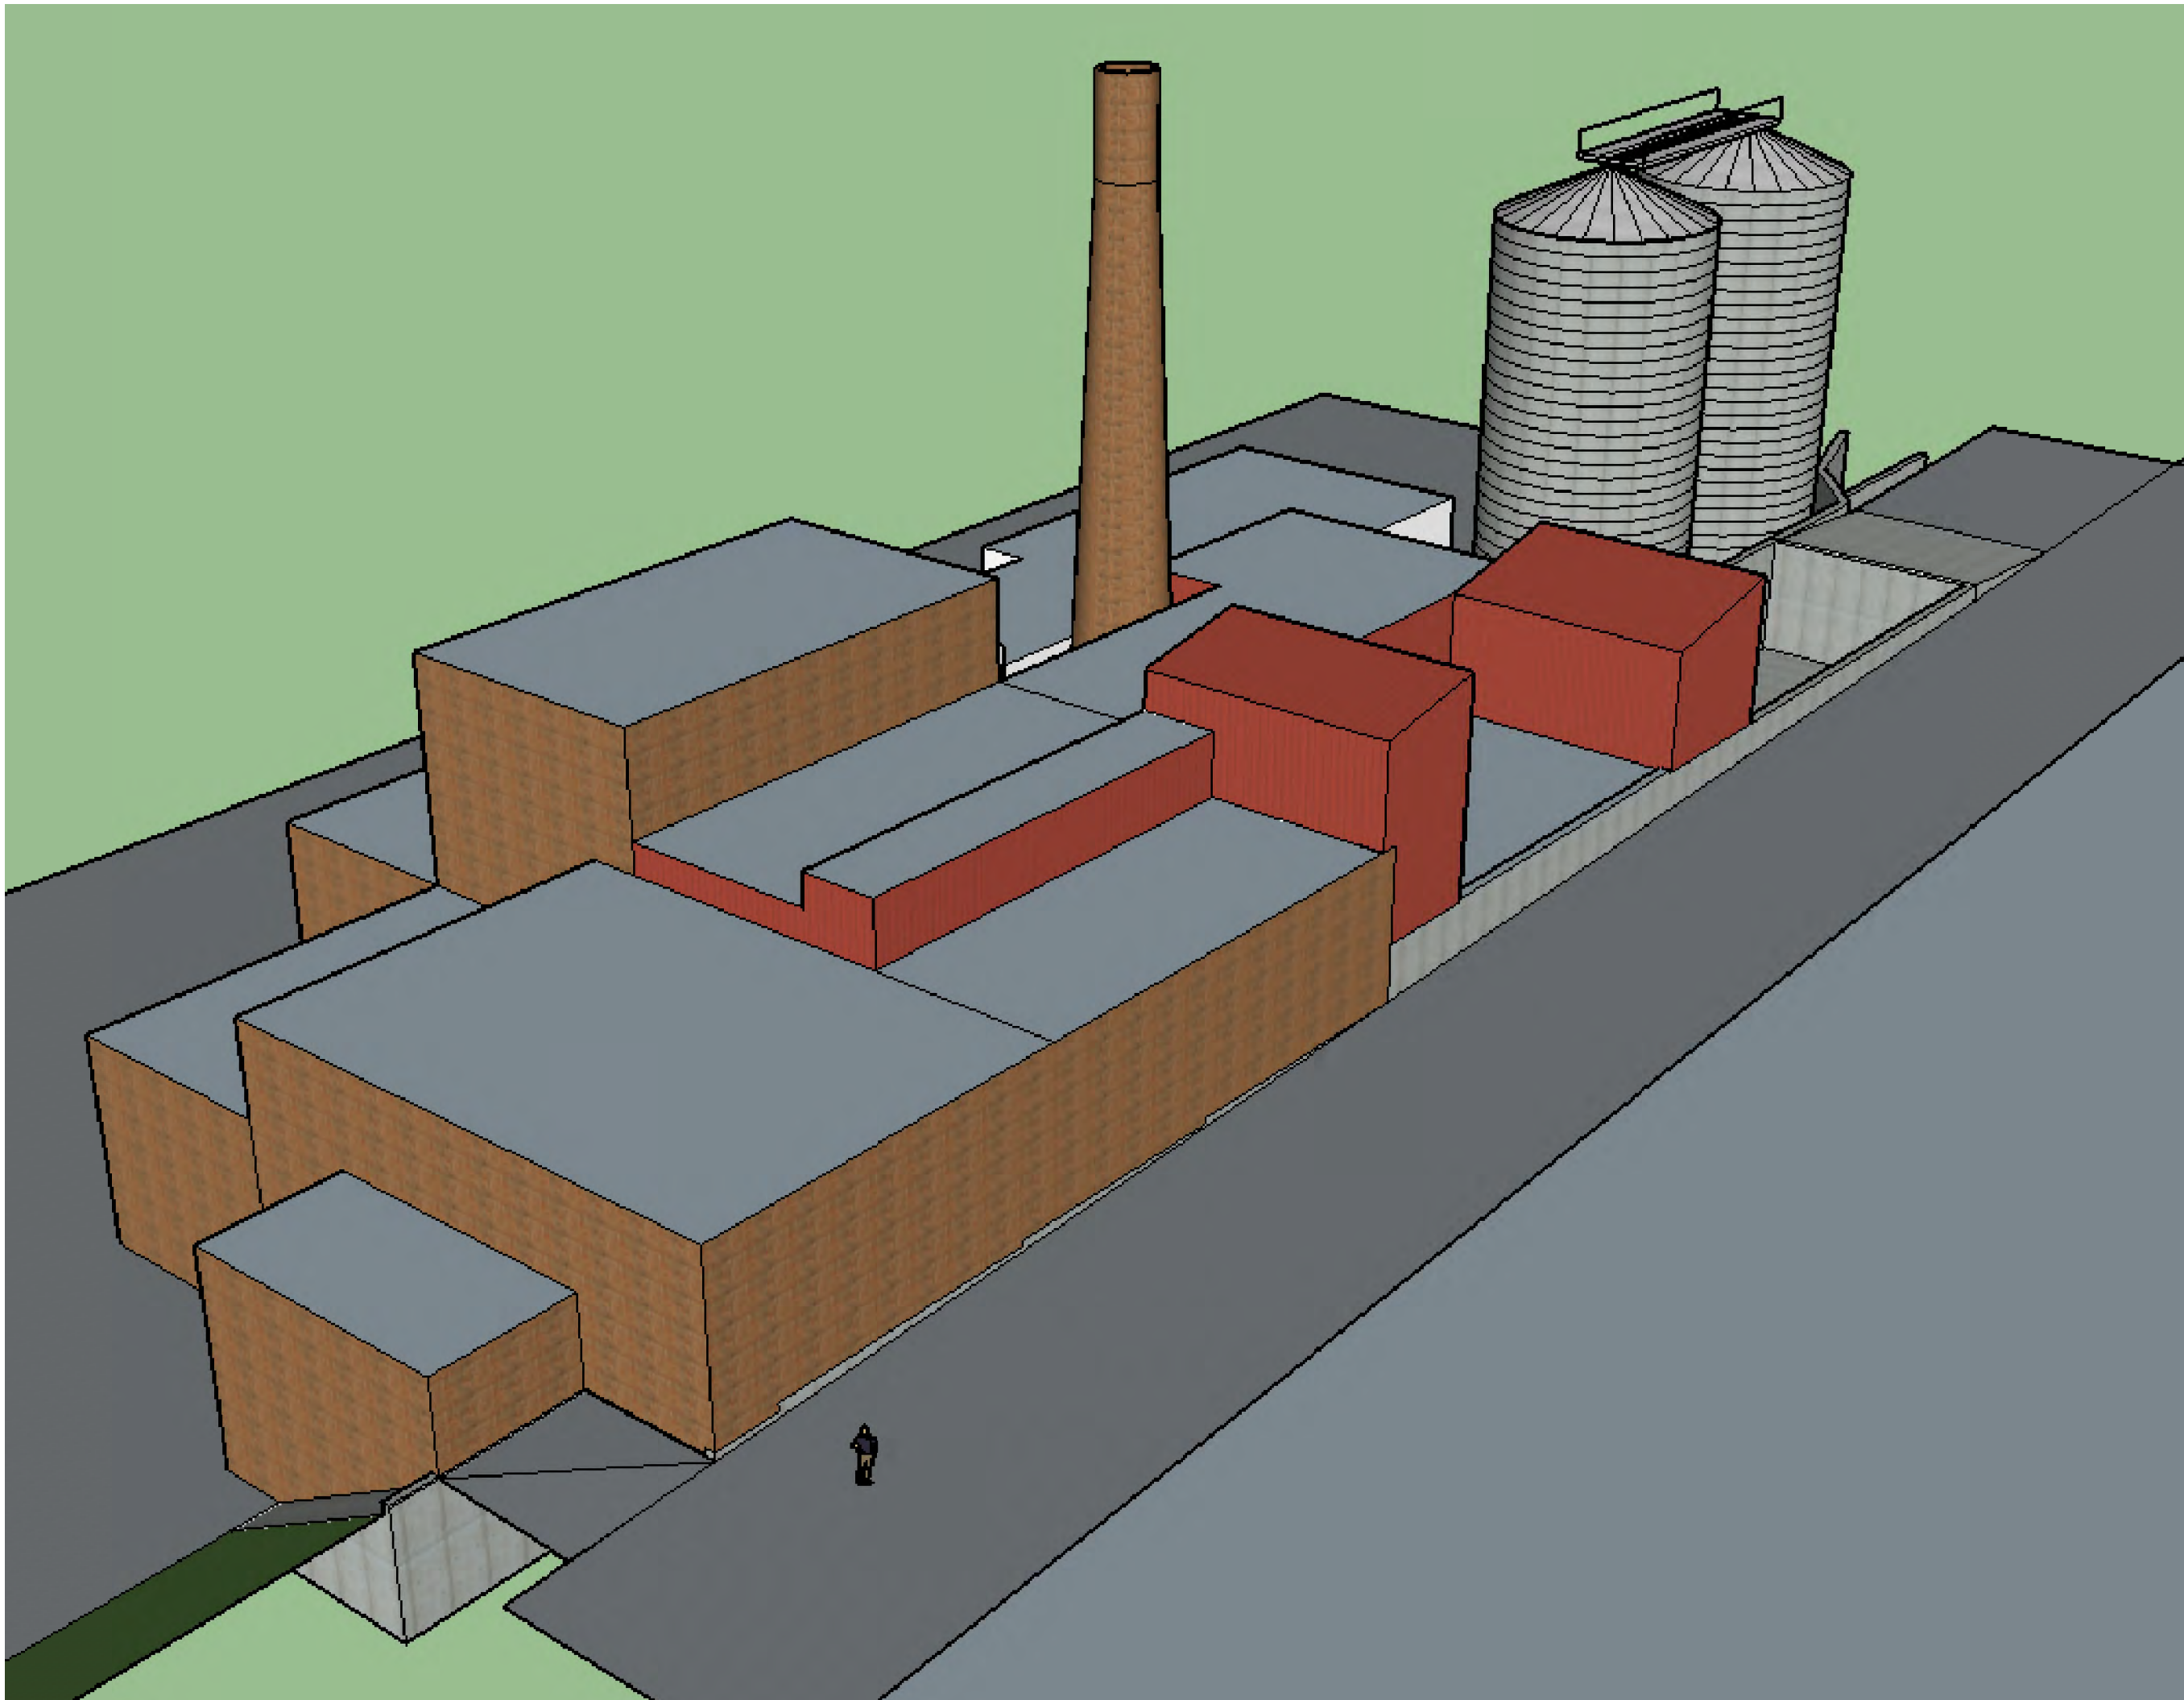

VIEW LOOKING NORTHWEST

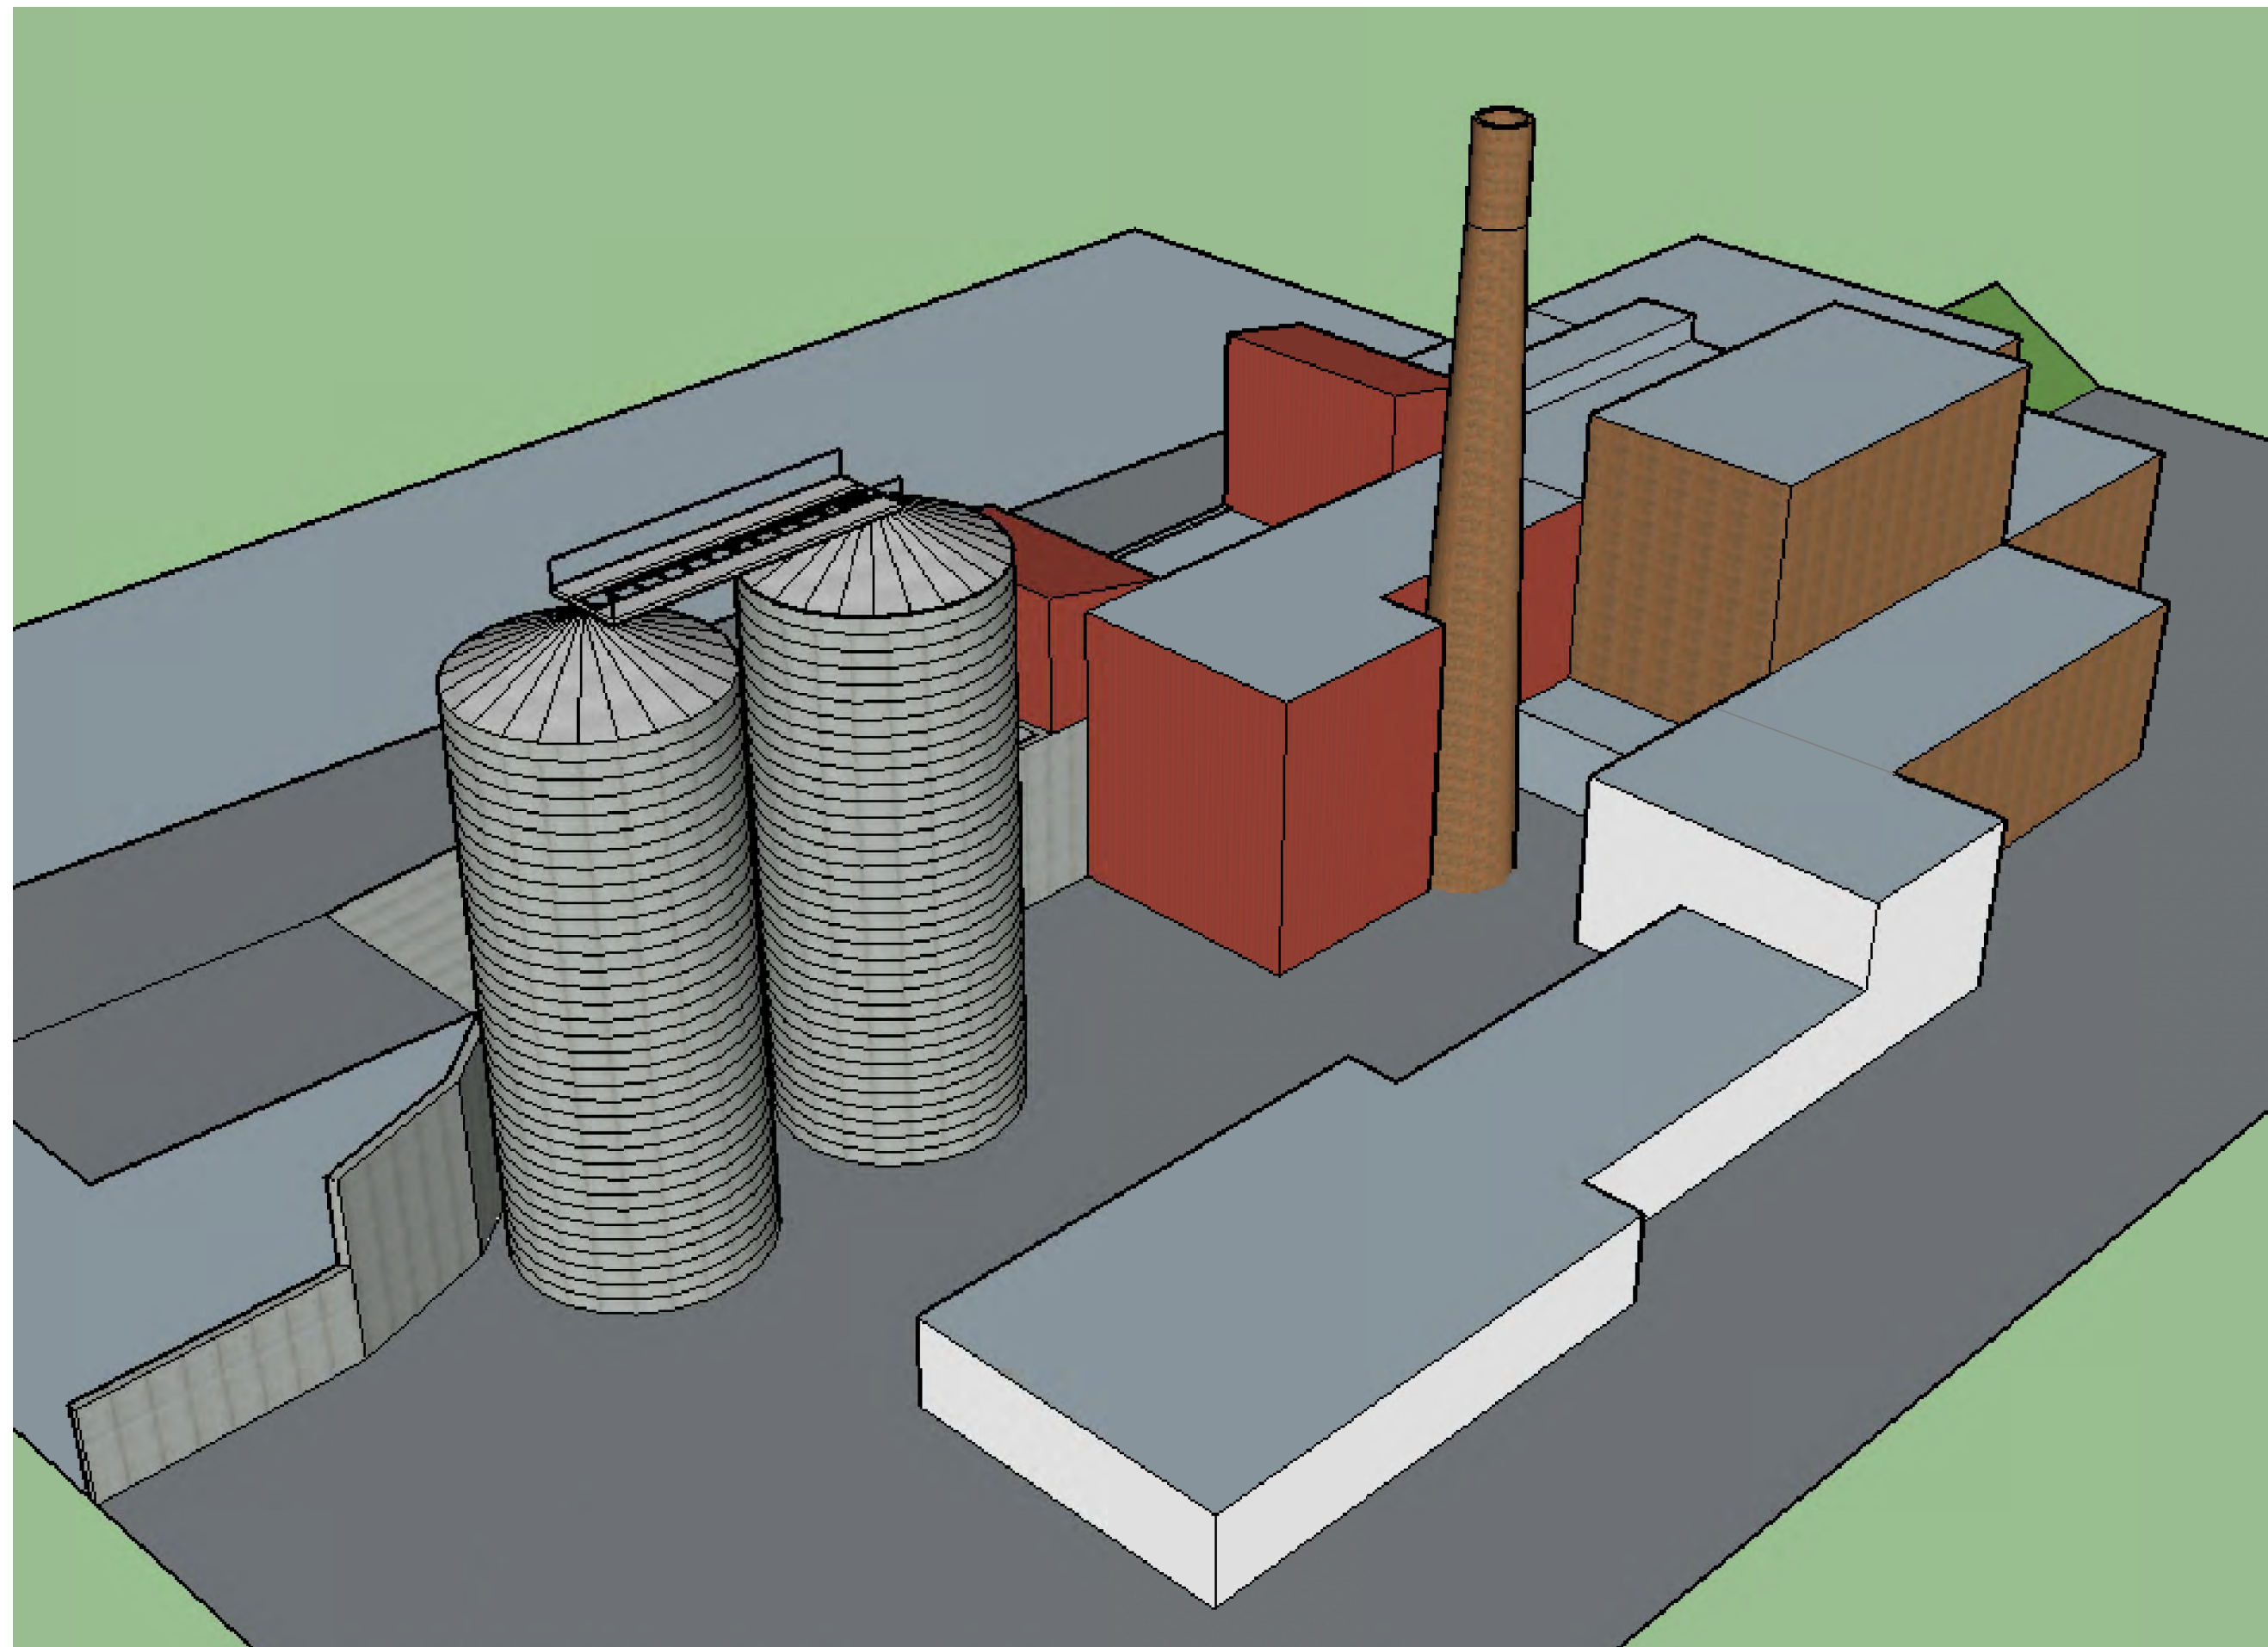

3-D MODEL VIEWS ARE DESCRIPTIVE ONLY.
DO NOT SCALE OR DEPEND ON
THESE DIAGRAMS FOR BIDDING PURPOSES.

VIEW LOOKING SOUTHEAST

STATE OF NEW HAMPSHIRE DEPARTMENT OF ADMINISTRATIVE SERVICES DIVISION OF PUBLIC WORKS DESIGN & CONSTRUCTION				REVISIONS			DEMOLITION PLAN			
JOHN O. MORTON BUILDING 7 HAZEN DRIVE BOX 483 ROOM 250 CONCORD, NEW HAMPSHIRE 03302-0483 (603) 271-3516 FAX(603) 271-3515				DATE	DESCRIPTION	BY	CONCORD, NEW HAMPSHIRE DEPARTMENT OF ADMINISTRATIVE SERVICES			
							CONCORD STEAM BUILDING DEMOLITION & CONSTRUCT PARKING LOT			
							PROJECT NO. 81060R CONTRACT A			
							A-5			
							DRAWN BY: -	SCALE: AS NOTED	DATE: 06/27/2019	SHEET:
ENGINEER/ARCHITECT	DESIGNED BY	APPROVED BY	CHECKED BY							
-	-	-	-							