



RECEIVED

CITY OF CONCORD

Code Administration

OCT 24 2019 37 Green Street • Concord, New Hampshire 03301 • 225.8580 • Fax 225.8586 OCT 22 2019

2 wall Signs
Sign A (Front)
RECEIVED

APPLICATION TO ERECT A SIGN

Concord, NH

Permit #

CODE ADMINISTRATION

1) Address where sign is to be erected:

212 Fisherville Rd.

2) Message as shown on sign:

Dominos

3) Name & Address of Property Owner:

TSE Holding LLC / Rob Yeames

Phone #

603-848-0595

4) Name & Address of Sign Owner:

Tee Pizza North Inc.

Phone #

603-848-0595

5) Name & Address of Sign Installer:

C & S Signs PO Box 5181 Manchester NH 03101

Phone #

603-218-3823

6) Property Information:

CB

61

ft

N/A

ft

Zone

Building Frontage

Lot Frontage

7) Type of Sign:



New



Relocation



Replacement



Affixed wall



Awning



Window



Marquee



Hanging



Marker



Freestanding



Monument



Roof

8) Materials to be used:

Alum, Acrylic

9) How & to what is sign supported:

Mechanical Fasteners to wall

10) Dimensions of sign:

3'-11 1/4"

ft x

2'-0 1/4"

ft

equals

7.95

sf

Length

Height

Total

11) Height Overall:

Ground to bottom of sign

12

ft

Ground to top of sign

16

ft

12) Illumination:



None



External



Internal

Internally illuminated signs are not permitted in CVP, IS, UT or any Residential Zones

13) Does sign project over public property or sidewalk?



Yes*



No

*By how much?

0

How far back is leading edge of sign from any curb face?

N/A

NOTE: Any applicant for a permit to locate a projecting sign over a public right-of-way, in accordance with this Ordinance, shall file with the Code Administrator, a certificate of insurance indemnifying the City of Concord against any form of liability in a minimum amount as specified by the Finance Director. No permit shall be issued prior to the receipt of said certificate and the permit shall be valid only so long as the certificate remains in effect. The policy shall provide for advance notification to the Code Administrator in the event of cancellation. If the policy should lapse or be cancelled, the applicant shall remove the sign immediately. (Article 28-6-11.a)

14) Does the sign require Design Review?



Yes



No

Historic District Review?



Yes



No

*Design review is required per Article 28-6-9.f, if any of the following apply:

- I. The sign is to be located in a Performance (P) District
- II. The Development requires Major Site Plan Review, Article 28-9-4.d.1
- III. The sign area is greater than the maximum in Column 1 of Table 28-6-9.a
- IV. The sign is the second or third freestanding sign on a lot.

Continued on back →



RECEIVED

CITY OF CONCORD

Code Administration

OCT 24 2019

37 Green Street • Concord, New Hampshire 03301 • 225.8580 • Fax 225.8676

2 wall signs
Sign B (side)
RECEIVED

22 2019

APPLICATION TO ERECT A SIGN

Planning Division
Concord, NH
Please PRINT

Permit #

CODE ADMINISTRATION

1) Address where sign is to be erected:

212 Fisher ville Rd.

2) Message as shown on sign:

Domino's

3) Name & Address of Property Owner:

TSE Holding LLC / Rob Yeames

Phone #

603-848-0595

4) Name & Address of Sign Owner:

Teez Pizza North Inc.

Phone #

603-848-0595

5) Name & Address of Sign Installer:

C & S Signs PO Box 5181 Manchester NH 03101

Phone #

603-218-3823

6) Property Information:

CE 61 ft N/A ft
Zone Building Frontage Lot Frontage

7) Type of Sign:

☒ New ☐ Relocation ☐ Replacement ☒ Affixed wall
☐ Awning ☐ Window ☐ Marquee ☐ Hanging
☐ Marker ☐ Freestanding ☐ Monument ☐ Roof

8) Materials to be used:

Alum, Acrylic

9) How & to what is sign supported:

Mechanical Fasteners to wall

10) Dimensions of sign:

3'-11 1/4" ft x 2'-0 1/4" ft equals 7.95 sf
Length Height Total

11) Height Overall:

Ground to bottom of sign

12 ft

Ground to top of sign

16 ft

12) Illumination:

☐ None

☐ External

☒ Internal

Internally illuminated signs are not permitted in CVP, IS, UT or any Residential Zones

13) Does sign project over public property or sidewalk?

*By how much?

0

☐ Yes*

☒ No

How far back is leading edge of sign from any curb face?

N/A

NOTE: Any applicant for a permit to locate a projecting sign over a public right-of-way, in accordance with this Ordinance, shall file with the Code Administrator, a certificate of insurance indemnifying the City of Concord against any form of liability in a minimum amount as specified by the Finance Director. No permit shall be issued prior to the receipt of said certificate and the permit shall be valid only so long as the certificate remains in effect. The policy shall provide for advance notification to the Code Administrator in the event of cancellation. If the policy should lapse or be cancelled, the applicant shall remove the sign immediately. (Article 28-6-11.a)

14) Does the sign require Design Review?

☒ Yes ☐ No

Historic District Review? ☐ Yes ☐ No

*Design review is required per Article 28-6-9.f, if any of the following apply:

- The sign is to be located in a Performance (P) District
- The Development requires Major Site Plan Review, Article 28-9-4.d.1
- The sign area is greater than the maximum in Column 1 of Table 28-6-9.a
- The sign is the second or third freestanding sign on a lot.

Continued on back →



RECEIVED CITY OF CONCORD

OCT 24 2019 Code Administration
37 Green Street • Concord, New Hampshire 03301 • 225.8580 • Fax 225.8586

RECEIVED

OCT 22 2019

APPLICATION TO ERECT A SIGN

Planning Division
Concord, NH
Please PRINT

CODE ADMINISTRATION

Permit #

1) Address where sign is to be erected:

212 Fisherville Rd.

2) Message as shown on sign:

Domino's / Aloma Joos

3) Name & Address of Property Owner:

TSE Holding LLC / Rick Yeames

Phone #

603-848-0595

4) Name & Address of Sign Owner:

Irene Pizza North Inc.

Phone #

603-848-0595

5) Name & Address of Sign Installer:

C&S Signs PO Box 5181 Manchester NH 03101

Phone #

603-218-3823

6) Property Information:

CG

61

ft

ft

Zone

Building Frontage

Lot Frontage

7) Type of Sign:



New



Relocation



Replacement



Affixed



Awning



Window



Marquee



Hanging



Marker



Freestanding



Monument



Roof

8) Materials to be used:

Alum. Steel, Acrylic

9) How & to what is sign supported:

Pole Direct Burial Concrete

10) Dimensions of sign:

Domino's 48" x 36"

ft x

7' 8 1/2" x 12"

ft

equals

30.6 x 48.6

sf

Length

Height

Total

11) Height Overall:

Ground to bottom of sign

9

ft

Ground to top of sign

20

ft

12) Illumination:



None



External



Internal

Internally illuminated signs are not permitted in CVP, IS, UT or any Residential Zones

13) Does sign project over public property or sidewalk?

*By how much?

0



Yes*



No

How far back is leading edge of sign from any curb face?

NOTE: Any applicant for a permit to locate a projecting sign over a public right-of-way, in accordance with this Ordinance, shall file with the Code Administrator, a certificate of insurance indemnifying the City of Concord against any form of liability in a minimum amount as specified by the Finance Director. No permit shall be issued prior to the receipt of said certificate and the permit shall be valid only so long as the certificate remains in effect. The policy shall provide for advance notification to the Code Administrator in the event of cancellation. If the policy should lapse or be cancelled, the applicant shall remove the sign immediately. (Article 28-6-11.a)

14) Does the sign require Design Review?



Yes



No

Historic District Review?



Yes




No


*Design review is required per Article 28-6-9.f, if any of the following apply:

- I. The sign is to be located in a Performance (P) District
- II. The Development requires Major Site Plan Review, Article 28-9-4.d.1
- III. The sign area is greater than the maximum in Column 1 of Table 28-6-9.a
- IV. The sign is the second or third freestanding sign on a lot.

Continued on back →

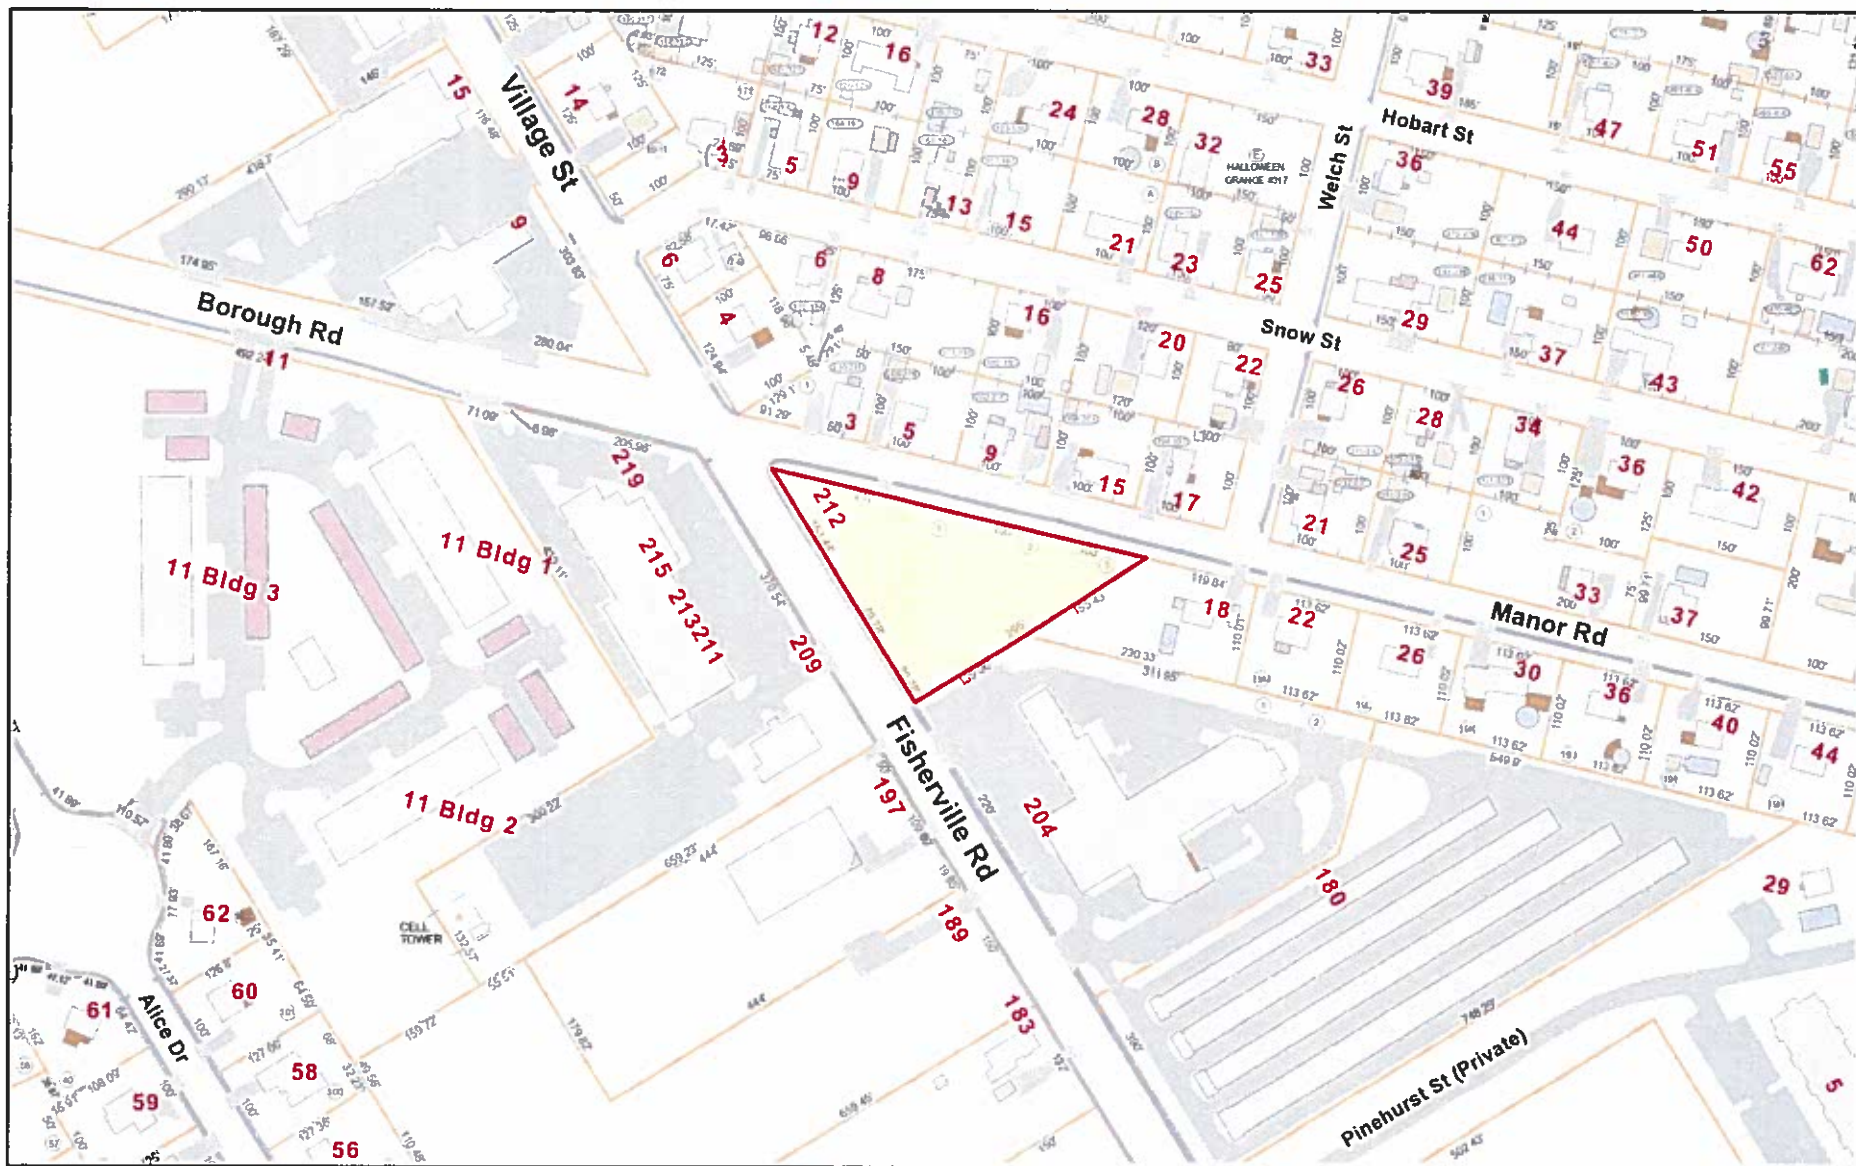

October 24, 2019

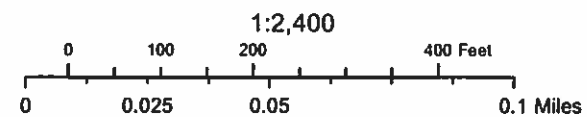



Sign A

Sign B




59 Sargent Rd.
Manchester NH 03103
(603) 231-3602

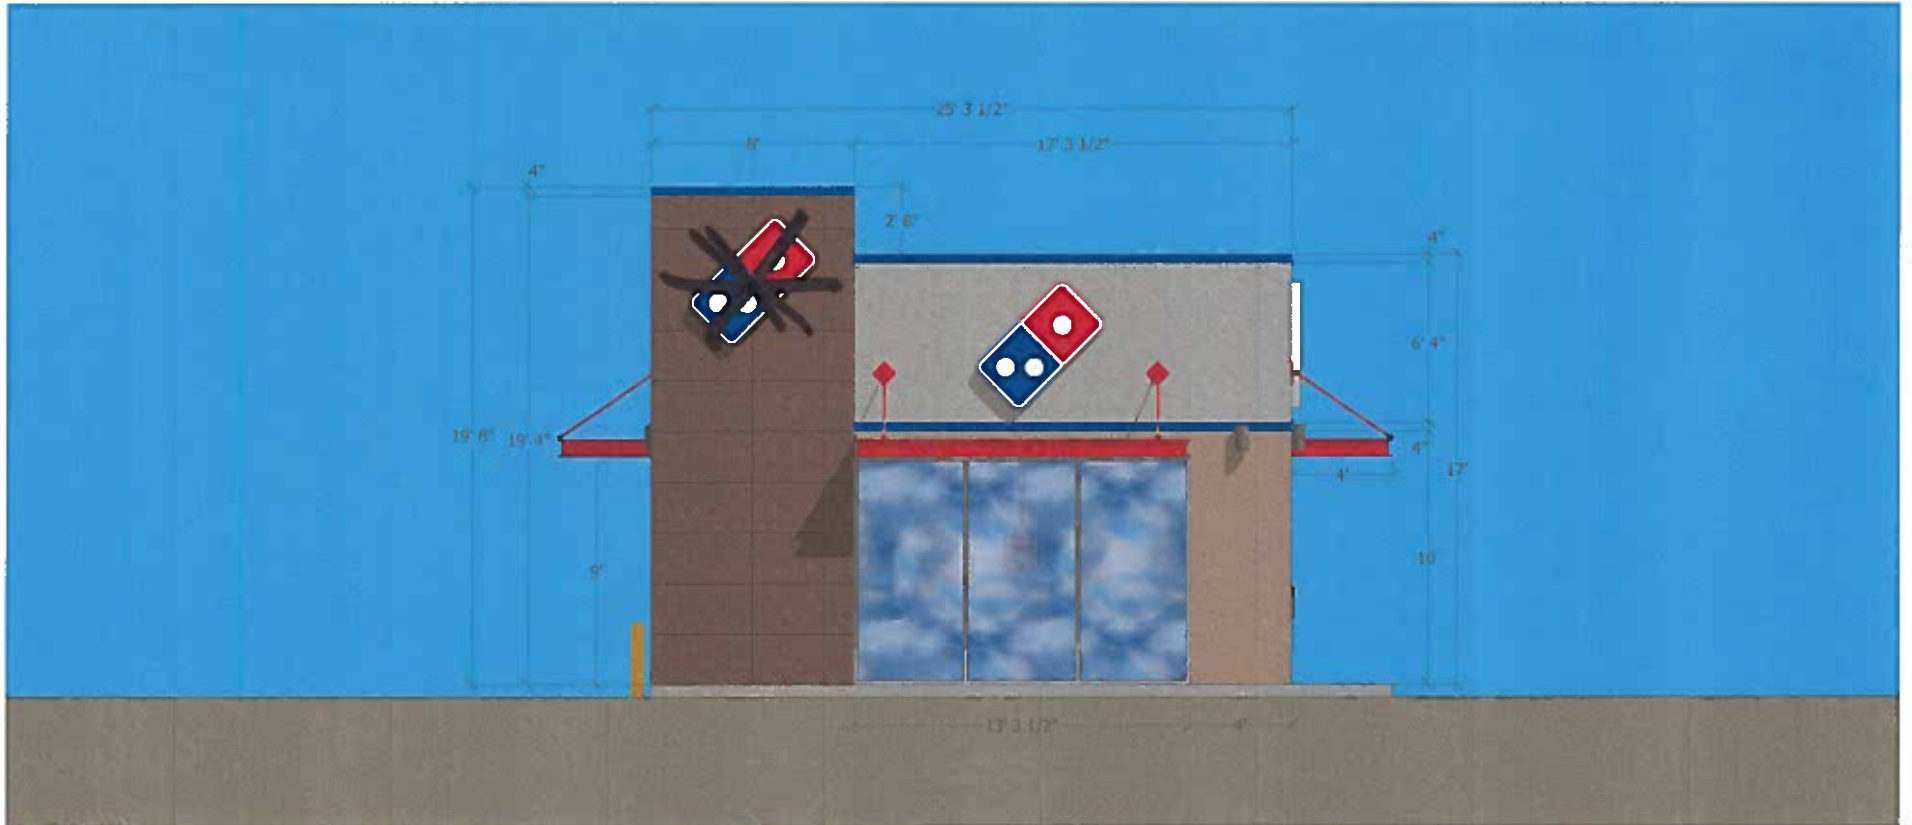

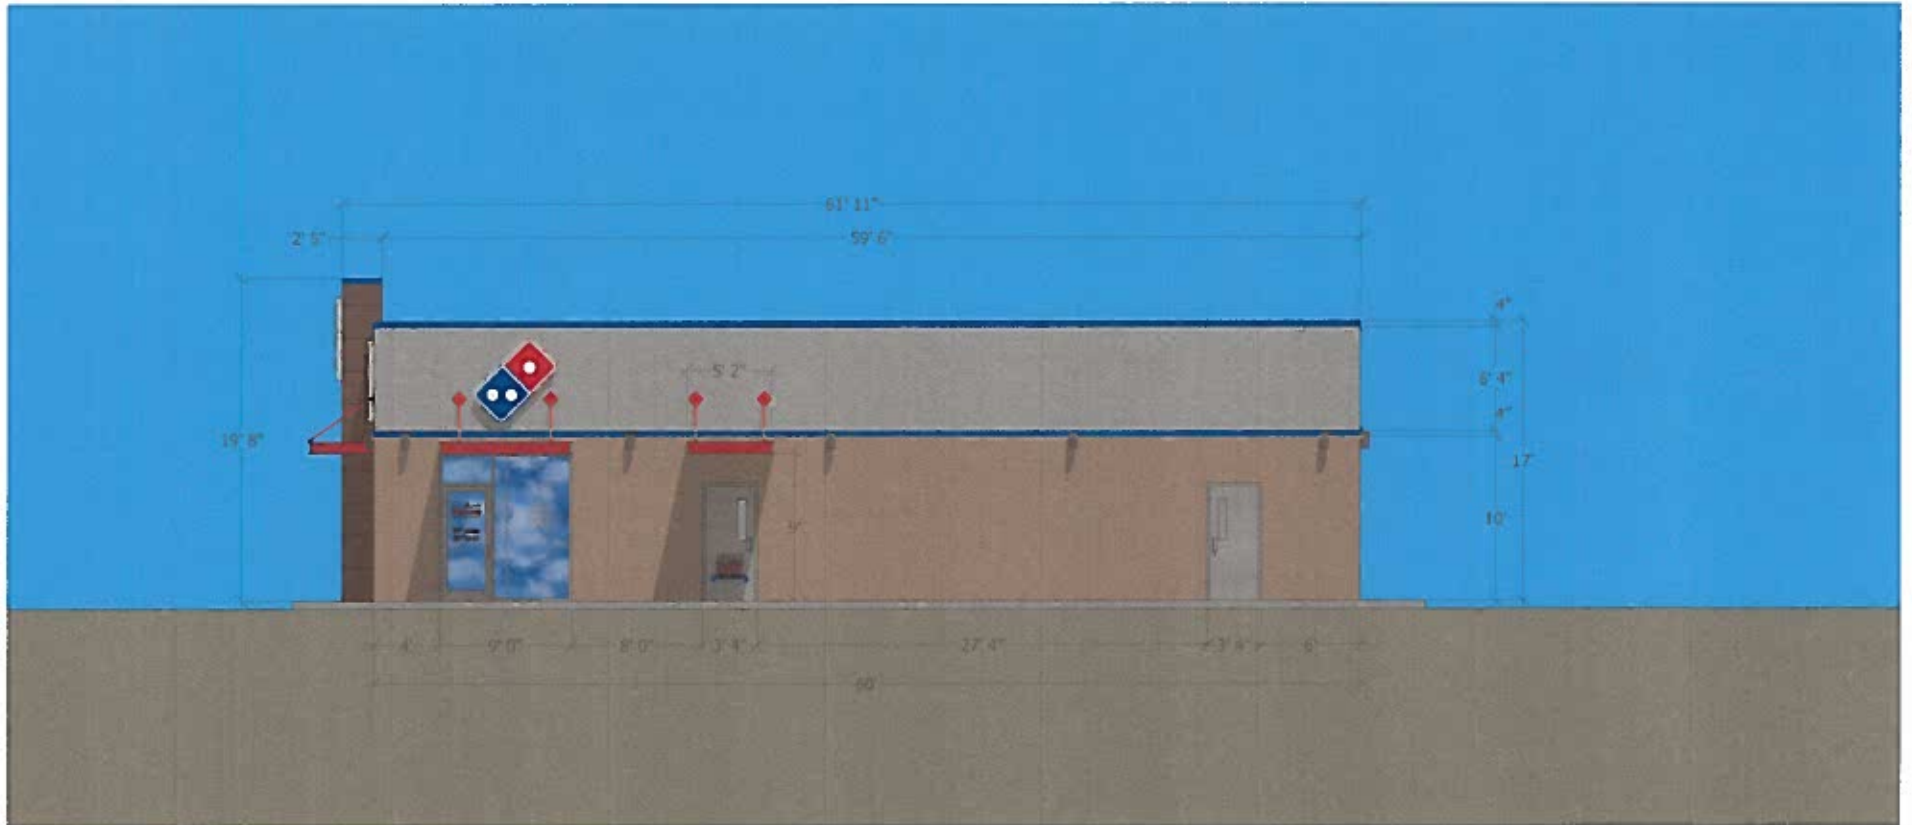

Logo Wall Cabinet Sign Flush / Raceway Mounted

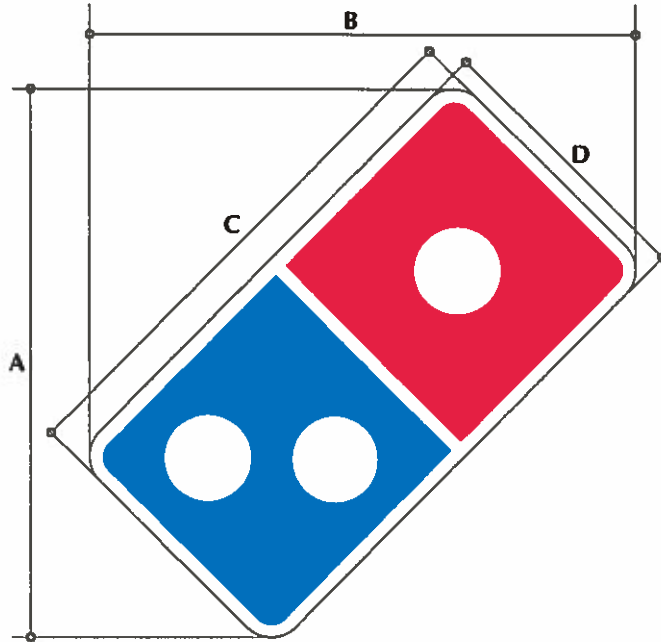

Logo Wall Cabinet Sign
Front Elevation View

SPECIFICATIONS:

(1) Internally illuminated wall cabinet sign.

Blade Sign:

5" deep aluminum sidewalls - White
White acrylic faces with translucent vinyl applied to faces.
1" trim cap - White

Illumination: Tetra White LED



Mounting:

Direct mount to facade with as required mounting hardware.

Raceway mounted to facade with as required mounting hardware.

Vinyl Color Key:

- 3M Intense Blue 3730-127
- 3M Red 3730-33

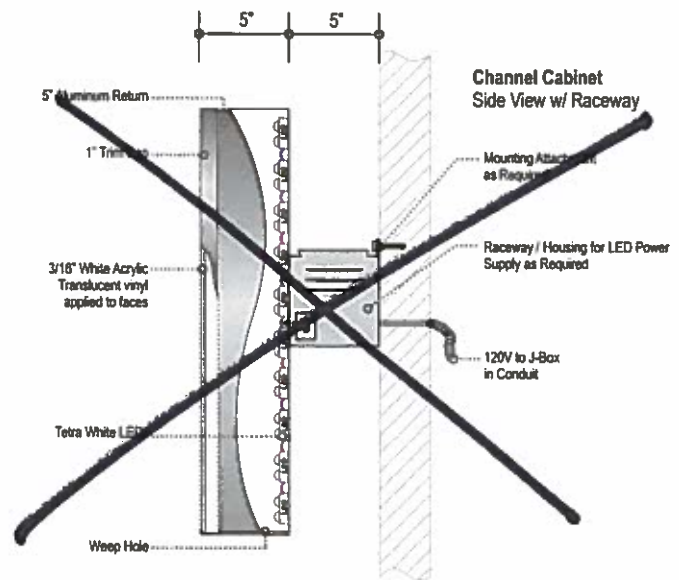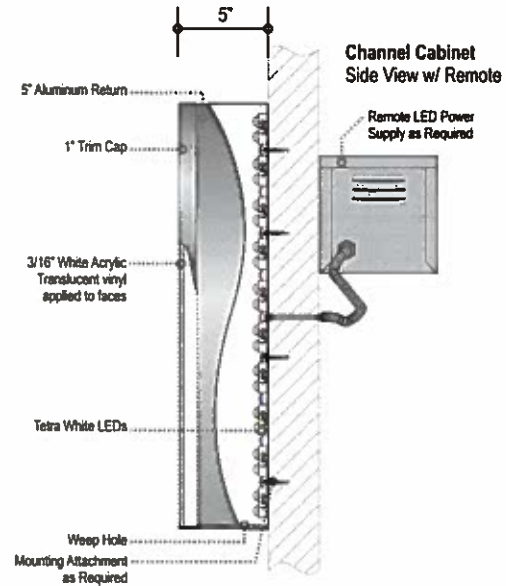


Standard Sizing Chart - Logo Wall Cabinet Sign						
	Logo Height	Logo Width	Logo Length	Logo Width	Boxed SQFT	Actual SQFT
Part #	A	B	C	D	Logo	Logo
DP-18LS	18"	18"	1'-5 3/4"	9"	2.25	1.10
DP-24LS	24"	24"	1'-11 1/2"	1'-00"	4	2.48
DP-30LS	30"	30"	2'-5 1/2"	1'-3 1/4"	6.25	3.12
DP-48LS	48"	48"	3'-11 1/4"	2'-0 1/4"	16	7.95

2-



59 Sargent Rd.
Manchester NH 03103
(603) 231-3602



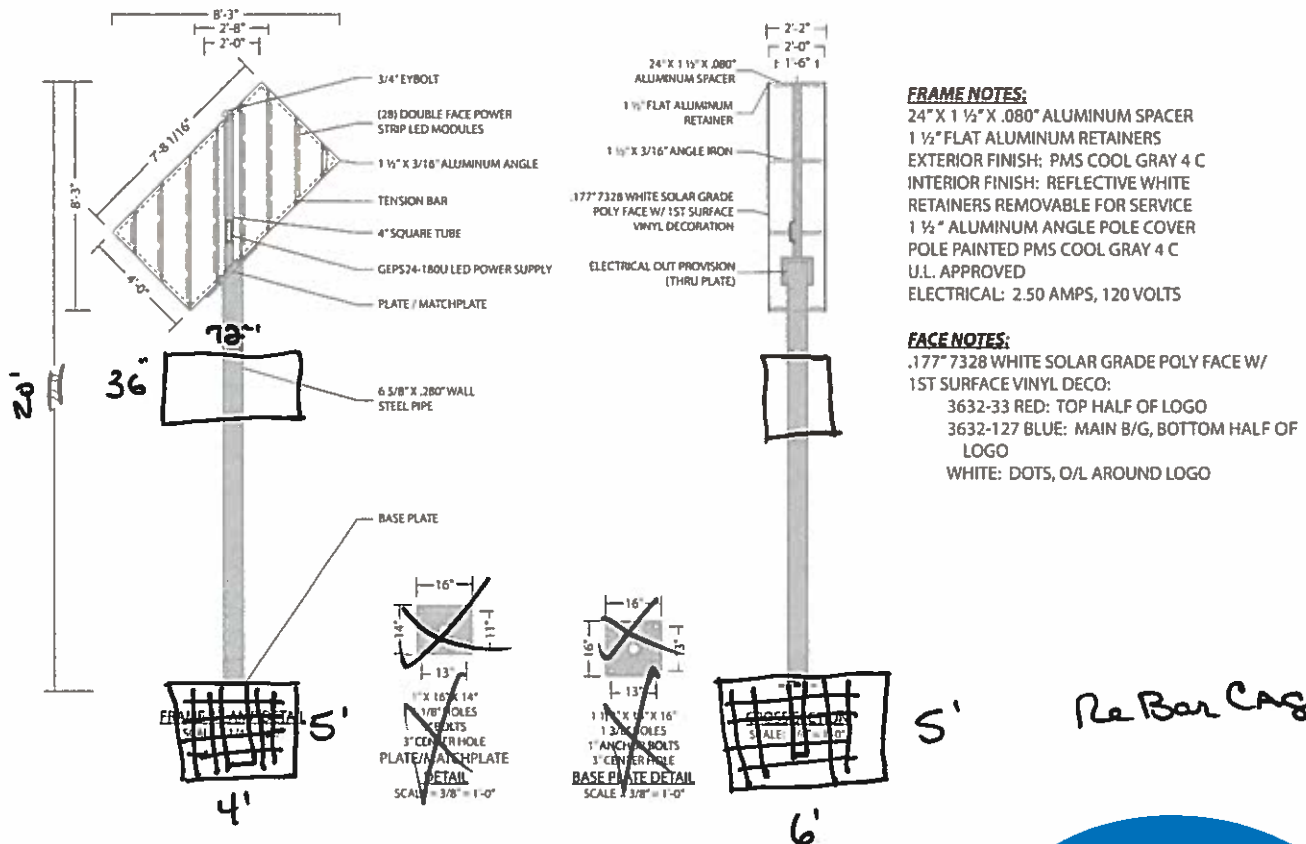

(SEE DETAILS FOR ADDITIONAL NOTES)

CEMENTUM

- [illegible]

CLIMATE

THE LANDMARK CONSTRUCTION BUILT SHAWNEE AT LANDMARK HOME FOR A PERIOD OF ONE YEAR, BECAUSE OF THE SHORT OF THE SHAWNEE FIRM.

POLYMERASE	
1	2

FRUIT	QTY	CUSTOM NAME	WGT	PRICE
	1	APPLE HONEY CRISP OR BASHY CRISPLY CRISP RED APPLE	2 1/2" TO 3" CAL.	\$60
	1	HONEY "TWO SPOTS" Faint yellow CRISPLY	2" TO 3 1/2" CAL.	\$60
	1	APPLE 1 "FRESHNESS" FRESHNESS APPLE	3 1/2" TO 4" CAL.	\$60
	1	ORANGE PEELERS "TWO PLEAS" ORANGE PEELER FOR SALE	3 1/2" TO 5" CAL.	\$60
	1	PEELER BLUES BLUE SPICE	3" TO 4"	\$60
	1	AMALANCHOR ALUMINUM TRENT BERRY BERRY	3" OR	\$60
	1	CORNER BERRY TRENT CORNER TRENT TRENT TRENT	3" OR	\$60
	1	FRESHNESS "TRENT BERRY" TRENT BERRY TRENT	3" TO 4"	\$60
	1	AMALANCHOR "TRENT BERRY" TRENT BERRY TRENT	3" OR	\$60
	1	ORANGE BERRY "TRENT BERRY" TRENT BERRY TRENT	3" OR	\$60
	1	ORANGE BERRY "TRENT BERRY" TRENT BERRY TRENT	3" OR	\$60
LANDSCAPES & CROCODILES
 FROM THE 19TH CENTURY TO THE PRESENT

[illegible]

each of 2 additional copies sent to the
author of the landscape plan and that and a
photocopy (landscape architect) signed by the
state of the landscape.

TAX MAP 201P LOT 141
LANDSCAPE PLAN
IERE PIZZA NORTH, INC.
212 & 214 FISHERVILLE ROAD, CONCORD, NH
OWNED BY
MERRIMACK COUNTY SAVINGS BANK
PREPARED FOR
IERE PIZZA NORTH, INC.
SCALE 1"=20' FEBRUARY 15, 2010

[illegible]

CONTACT THE STATE OF NEW YORK
LABOR BOARD AT 515 WEST 11TH STREET



General Motors is the



City Engineers
 District Engineers
 Traffic Engineers
 Land Engineers
 Professional Engineers
 Surveyors

93602.11

1	2	
---	---	---	---	---	---	---	---	---	----	----	-----

SHEET 6 OF 20