



RECEIVED

CITY OF CONCORD

Code Administration

RECEIVED

OCT 22 2019 OK

OCT 24 2019

37 Green Street • Concord, New Hampshire 03301 • 225.8580 • Fax 225.8586

CODE ADMINISTRATION

APPLICATION TO ERECT A SIGN

Permit #

Please PRINT

- 1) Address where sign is to be erected: 214 Fisherville Rd.
- 2) Message as shown on sign: Aroma Joe's
- 3) Name & Address of Property Owner: TSE Holding LLC Rik Yeames
Phone # 603-848-0595
- 4) Name & Address of Sign Owner: Aroma Joe's
Phone # N/A 214 Fisherville Rd Concord, NH
- 5) Name & Address of Sign Installer: C & S Signs Po Box 5181 Manchester, NH 03101
Phone # 603-218-3823
- 6) Property Information: CG | 30' 6" ft | ft
Zone Building Frontage Lot Frontage
- 7) Type of Sign: ☒ New ☐ Relocation ☐ Replacement ☒ Affixed well
☐ Awning ☐ Window ☐ Marquee ☐ Hanging
☐ Marker ☐ Freestanding ☐ Monument ☐ Roof
- 8) Materials to be used: Alum, Acrylic
- 9) How & to what is sign supported: Mechanical Fasteners to Building
- 10) Dimensions of sign: 17' 4" 2.16 ft x 10' ft equals 13.83 21.64 sf
Length Height Total
- 11) Height Overall: Ground to bottom of sign 12' ft Ground to top of sign 14' 2" ft
- 12) Illumination: ☐ None ☐ External ☒ Internal Internally illuminated signs are not permitted in CVP, IS, UT or any Residential Zones
- 13) Does sign project over public property or sidewalk?
By how much? 0 ☐ Yes ☒ No
- How far back is leading edge of sign from any curb face? N/A

NOTE: Any applicant for a permit to locate a projecting sign over a public right-of-way, in accordance with this Ordinance, shall file with the Code Administrator, a certificate of insurance indemnifying the City of Concord against any form of liability in a minimum amount as specified by the Finance Director. No permit shall be issued prior to the receipt of said certificate and the permit shall be valid only so long as the certificate remains in effect. The policy shall provide for advance notification to the Code Administrator in the event of cancellation. If the policy should lapse or be cancelled, the applicant shall remove the sign immediately. (Article 28-6-11.a)


14) Does the sign require Design Review?

☒ Yes ☐ NoHistoric District Review? ☐ Yes ☐ No


*Design review is required per Article 28-6-9.f, if any of the following apply:

- I. The sign is to be located in a Performance (P) District
- II. The Development requires Major Site Plan Review, Article 28-9-4.d.1
- III. The sign area is greater than the maximum in Column 1 of Table 28-6-9.a
- IV. The sign is the second or third freestanding sign on a lot.

Continued on back →

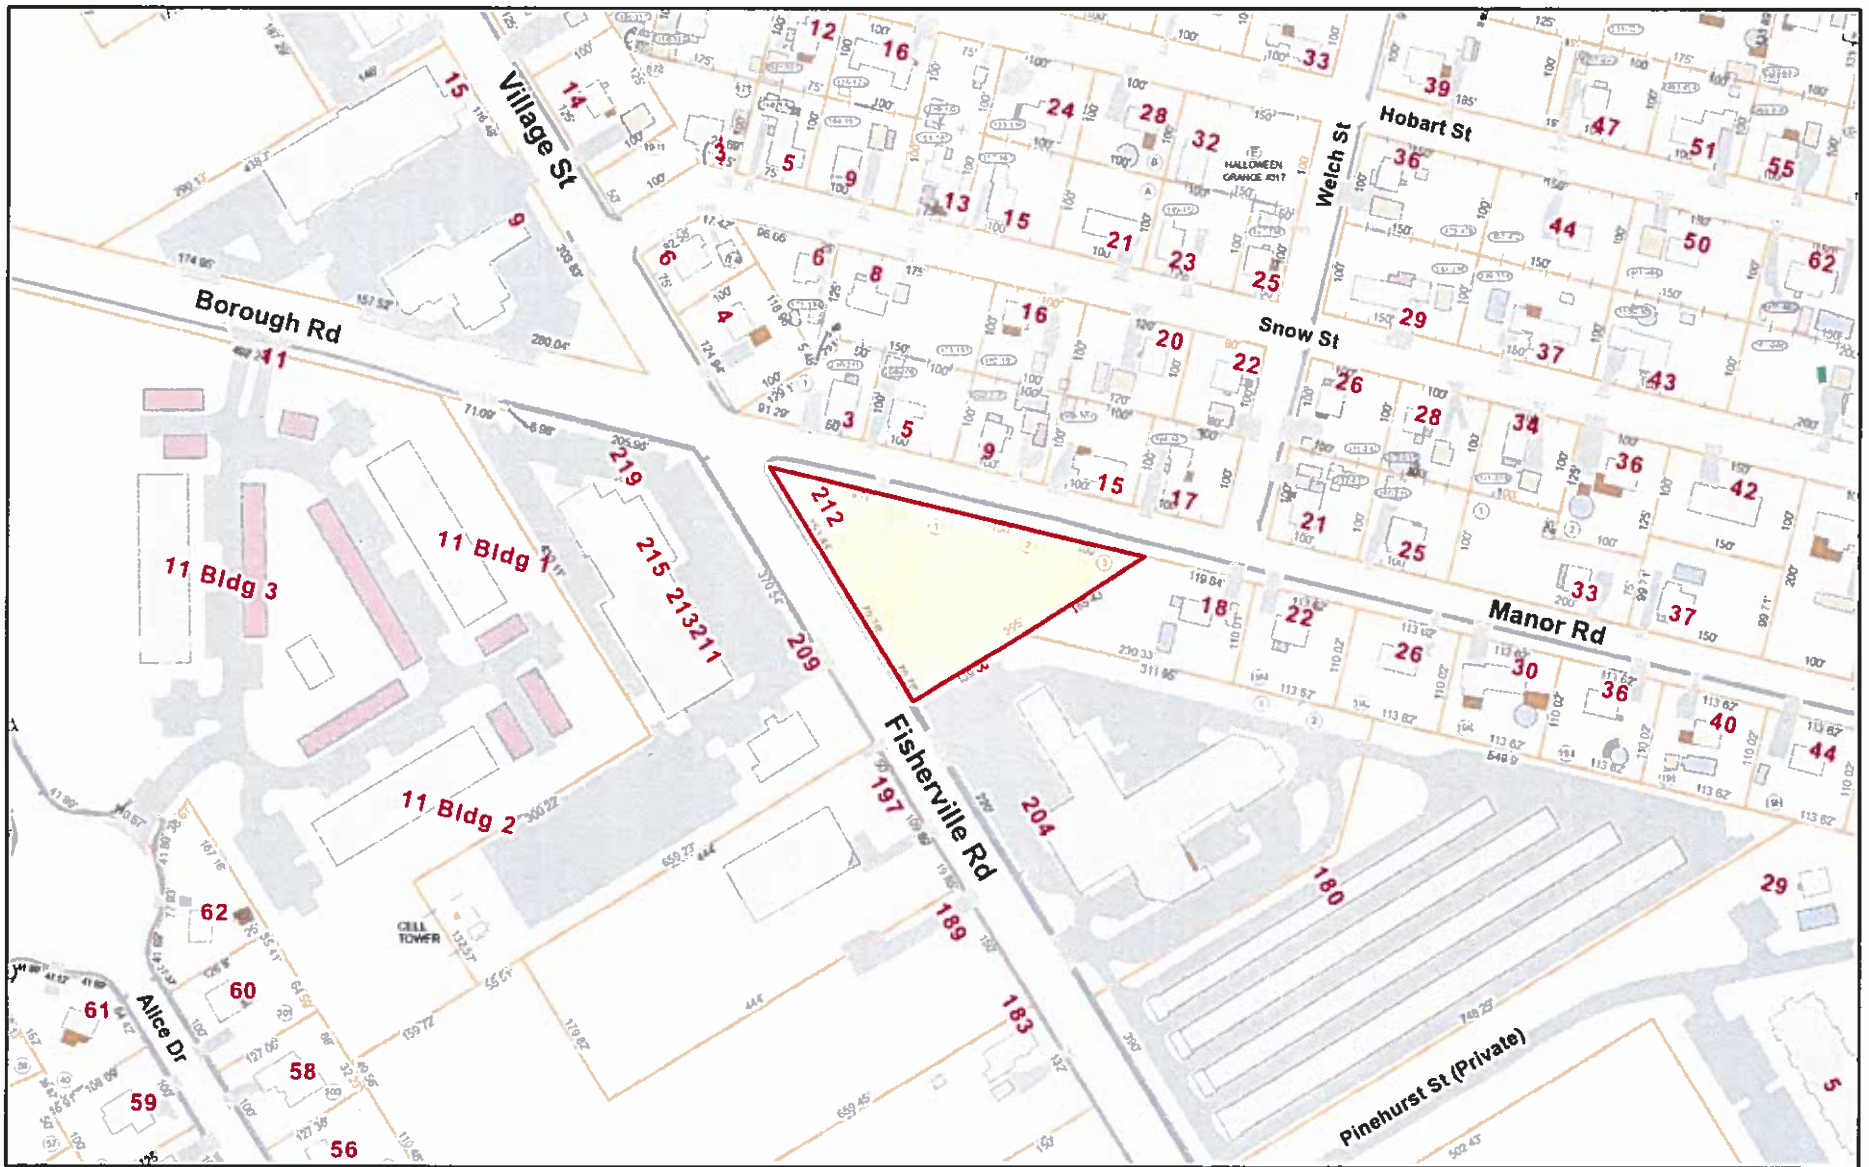

October 24, 2019

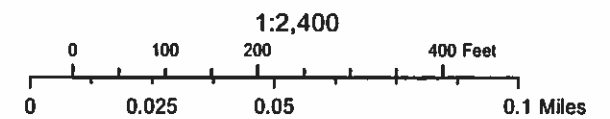



59 Sargent Rd.
Manchester NH 03103
(603) 231-3602

AROMA JOE'S - 10' Channel Letter Set


Square Footage: 13.83

Scale: 1/2" = 1'

(1) SET OF CHANNEL LED ILLUMINATED LETTERS

- TRANSLUCENT DELFT BLUE VINYL APPLIED TO 3/16" WHITE ACRYLIC
- 1" BLACK JEWELITE TRIM / 3" DEEP BLACK RETURNS
- TRANSLUCENT CARDINAL RED VINYL & TRANSLUCENT LIGHT TOMATO RED VINYL
- 1" BLACK JEWELITE TRIM / 3" DEEP BLACK RETURNS
- LETTERS TO BE MOUNTED ON 5" WIREWAY & MOUNTED TO BUILDING
 - WIREWAY TO BE PAINTED TO MATCH BUILDING
- ILLUMINATED WITH WHITE LEDS

CONCORD PROTOTYPE

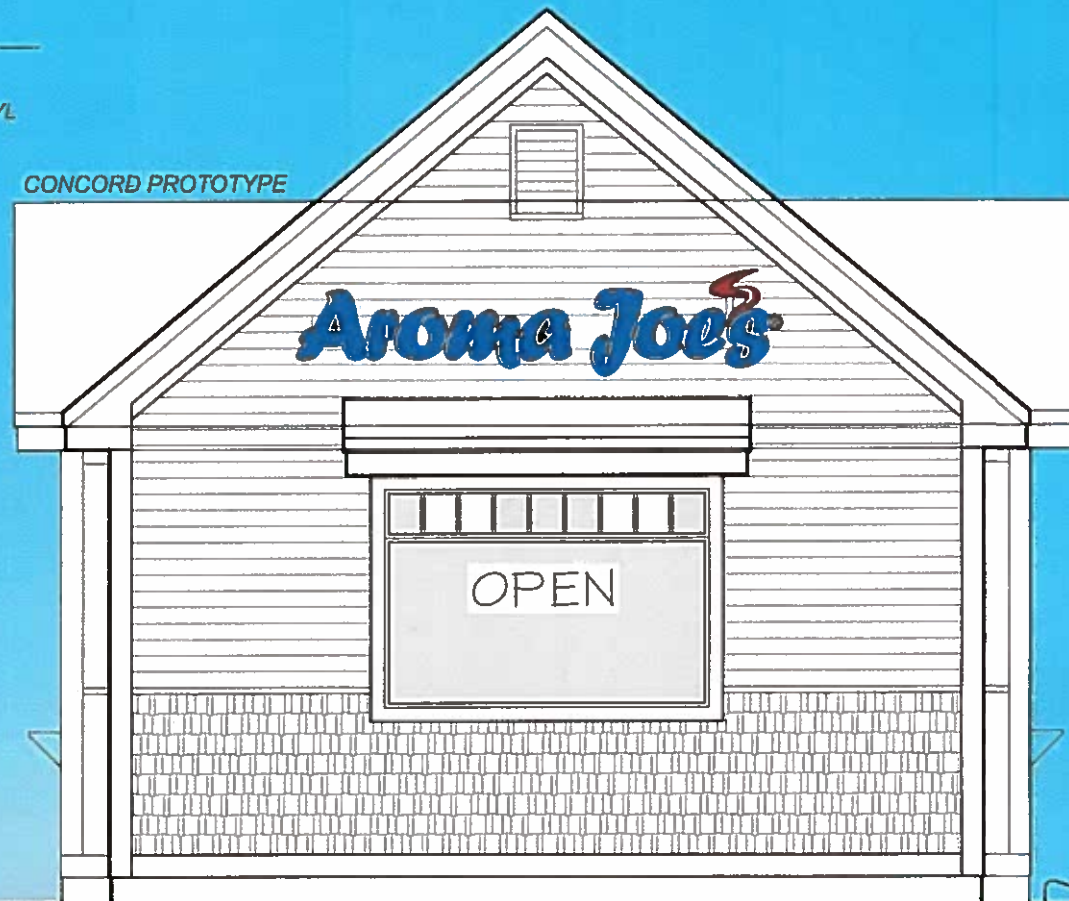

10'-0"

17 1/4"

Aroma Joe's

NO Returns

26"

(2) ALTERNATE END ELEVATION

A3.0 Scale: 1/4" = 1'

CLIENT	DATE
8' Channel Letter Set.cdr	05/17/2016
SALES PERSON	DESIGNER
	Kayla
CLIENT SIGNATURE & APPROVAL DATE	
	11

DATE	REVISION HISTORY

THIS DESIGN IS THE EXCLUSIVE PROPERTY OF BURR SIGNS. ALL PRODUCTION AND REPRODUCTION RIGHTS ARE RESERVED BY US.

THIS PRINT HAS BEEN DESIGNED FOR YOUR PERSONAL USE. IT MAY NOT BE SUBMITTED, USED OR EXHIBITED OUTSIDE OF YOUR COMPANY OR ORGANIZATION WITHOUT THE EXPRESSED WRITTEN PERMISSION OF BURR SIGNS.