

REVISION NO.	DESCRIPTION

SHEET TITLE:  
**FIXTURE PLAN**


DSM REALTY  
 881 East Street  
 Tewksbury, MA 01876

FILE: ID.1 FIXTURE PLAN  
 SCALE: 3/32" = 1'-0"  
 DO NOT SCALE DRAWING


SHEET NO.:

MARKET SF			
BASIC BOX SIZE	LENGTH	WIDTH	SF
	311'-6"	242'-1"	
MARKET GROSS SF			80,674



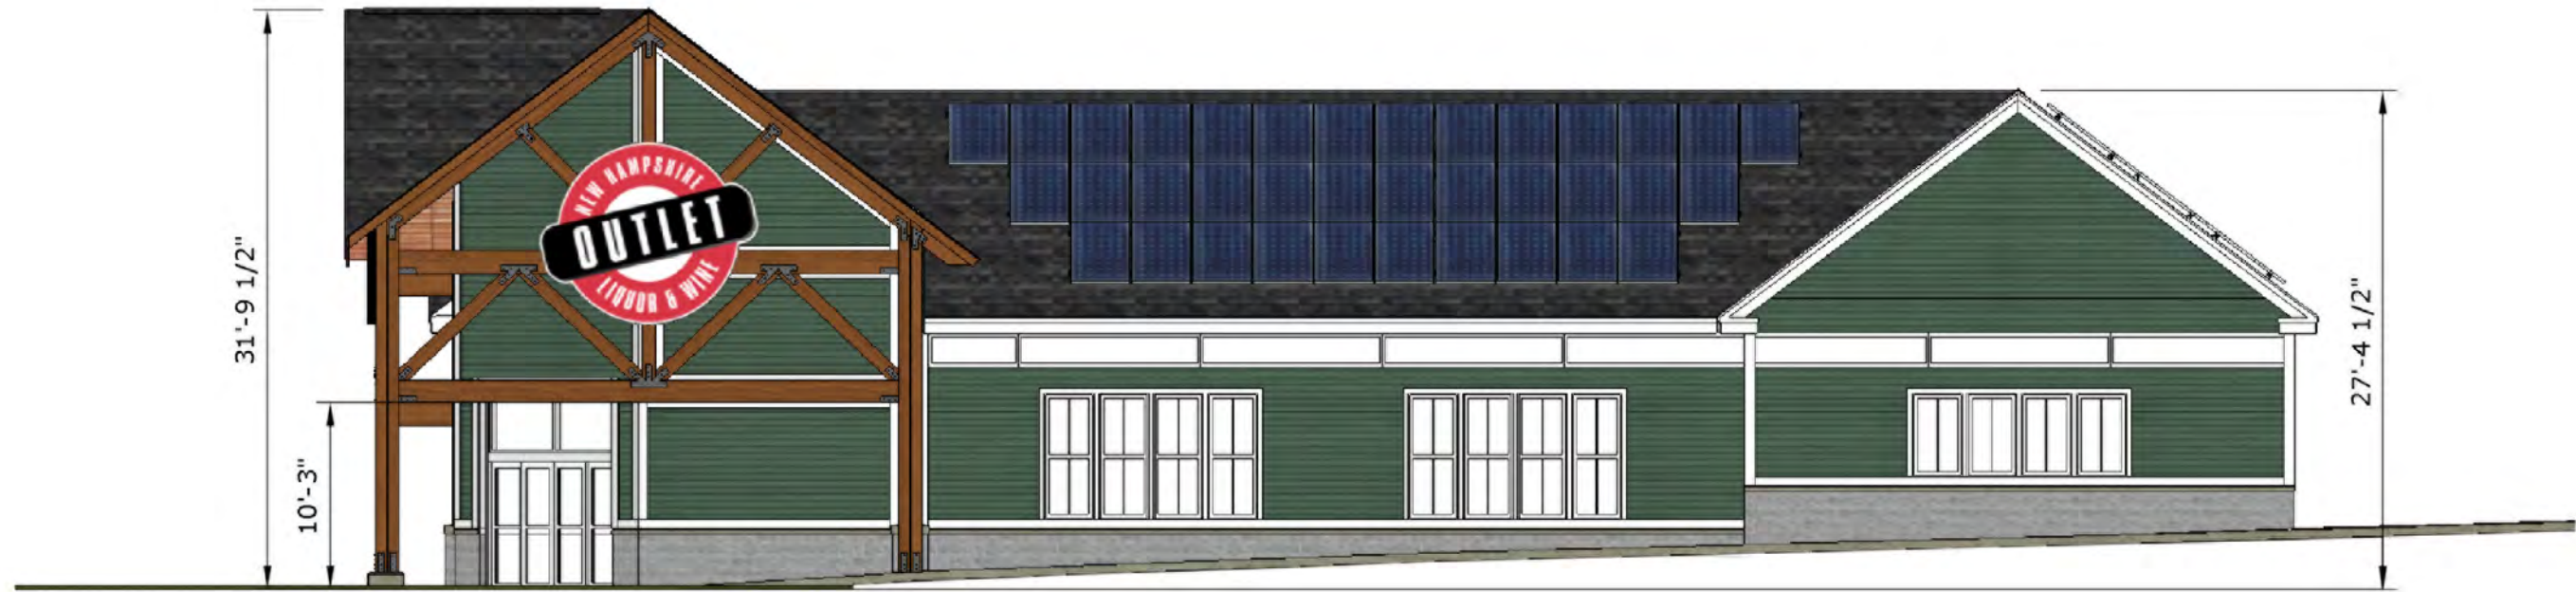


**SOUTH ELEVATION**  
scale: 1" = 10'

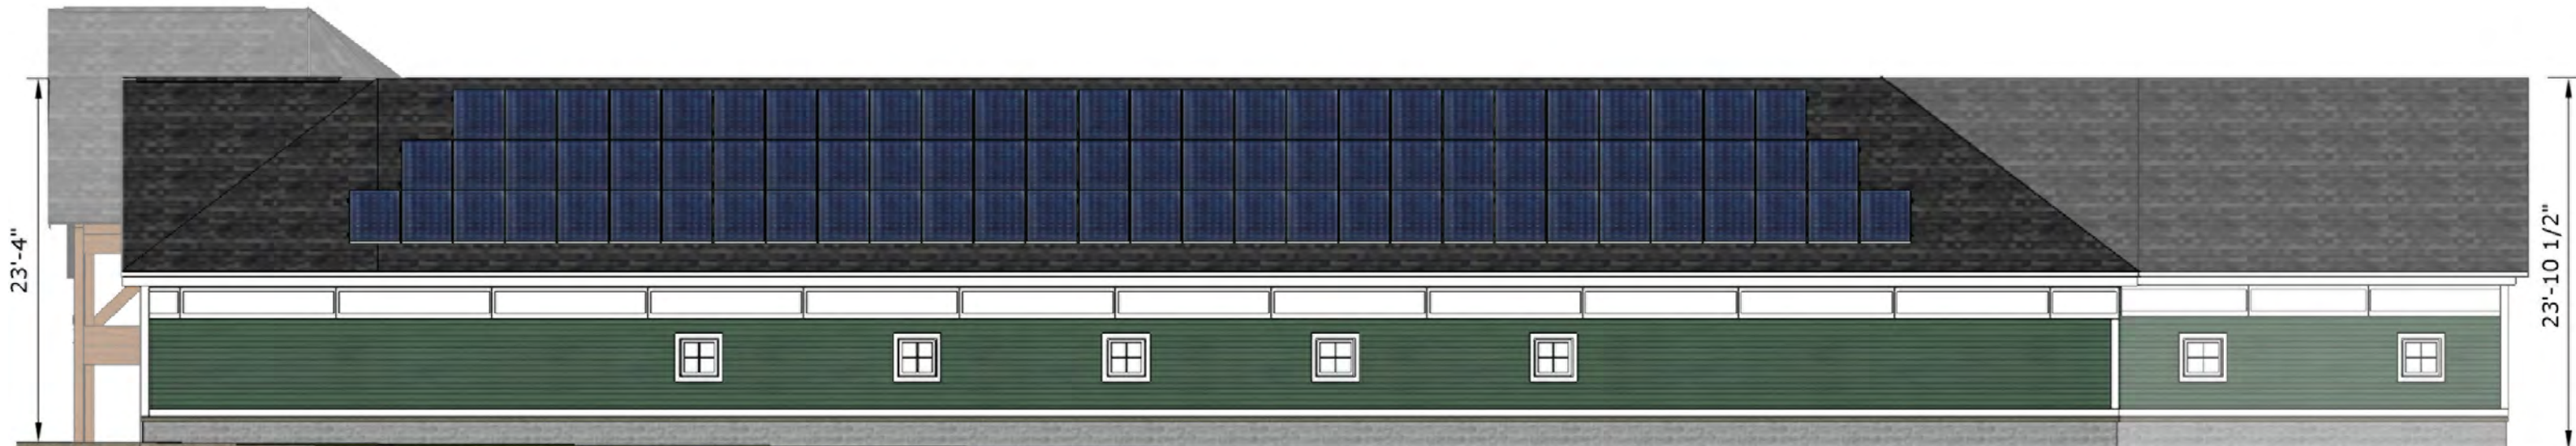

**EAST ELEVATION**  
scale: 1" = 10'



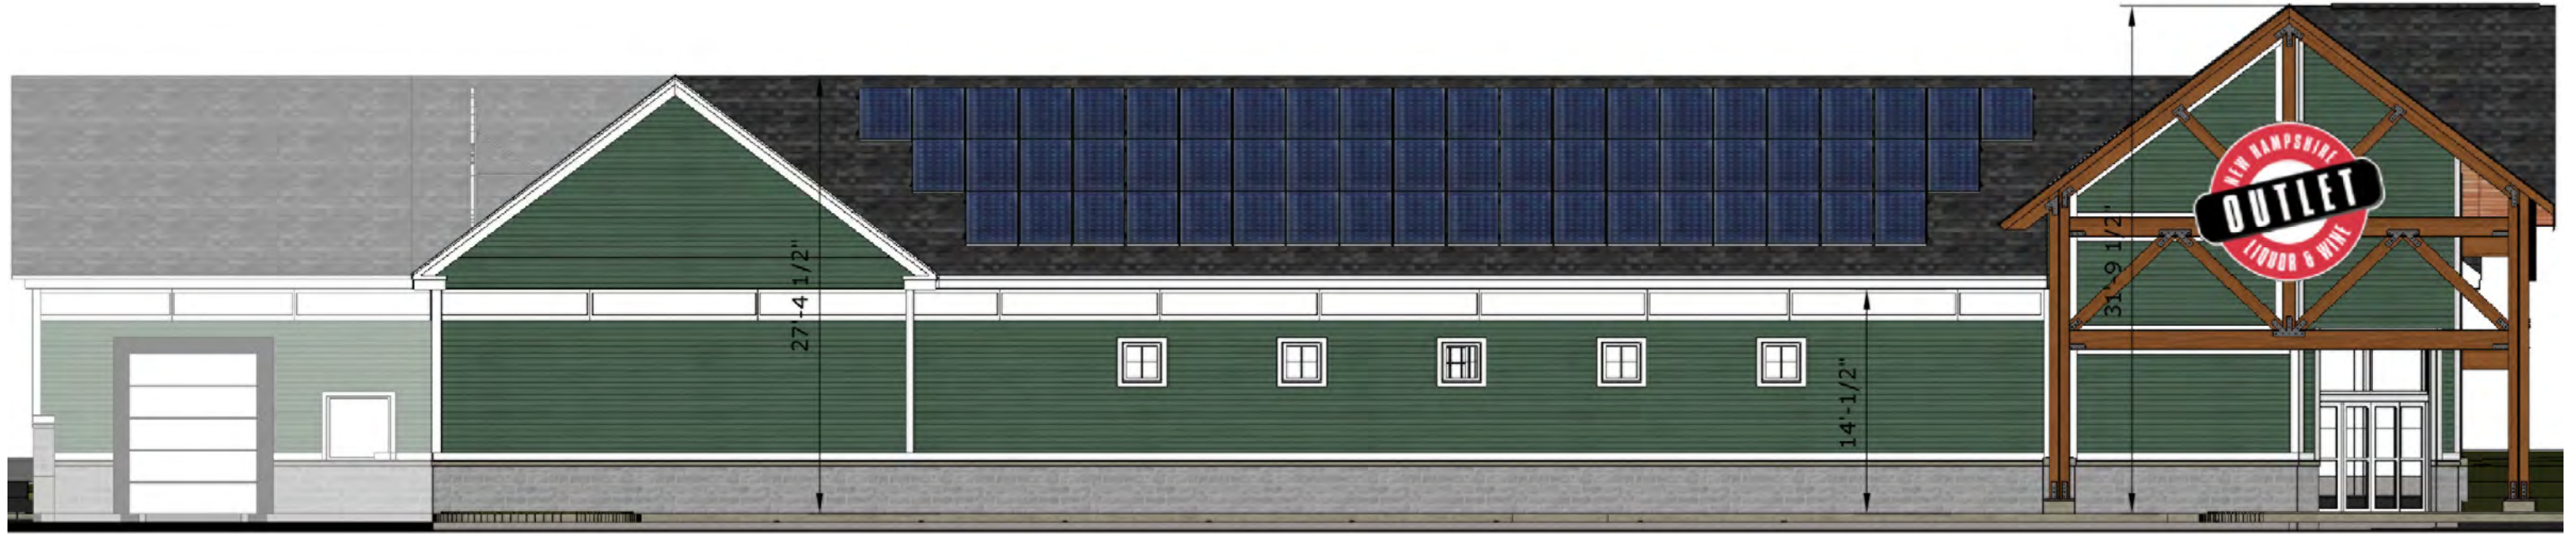

WEST ELEVATION  
scale: 1" = 10'



NORTH ELEVATION  
scale: 1" = 10'






PERSPECTIVE VIEW



**NEW HAMPSHIRE LIQUOR AND WINE OUTLET**  
WHITNEY RD CONCORD, NH 03301

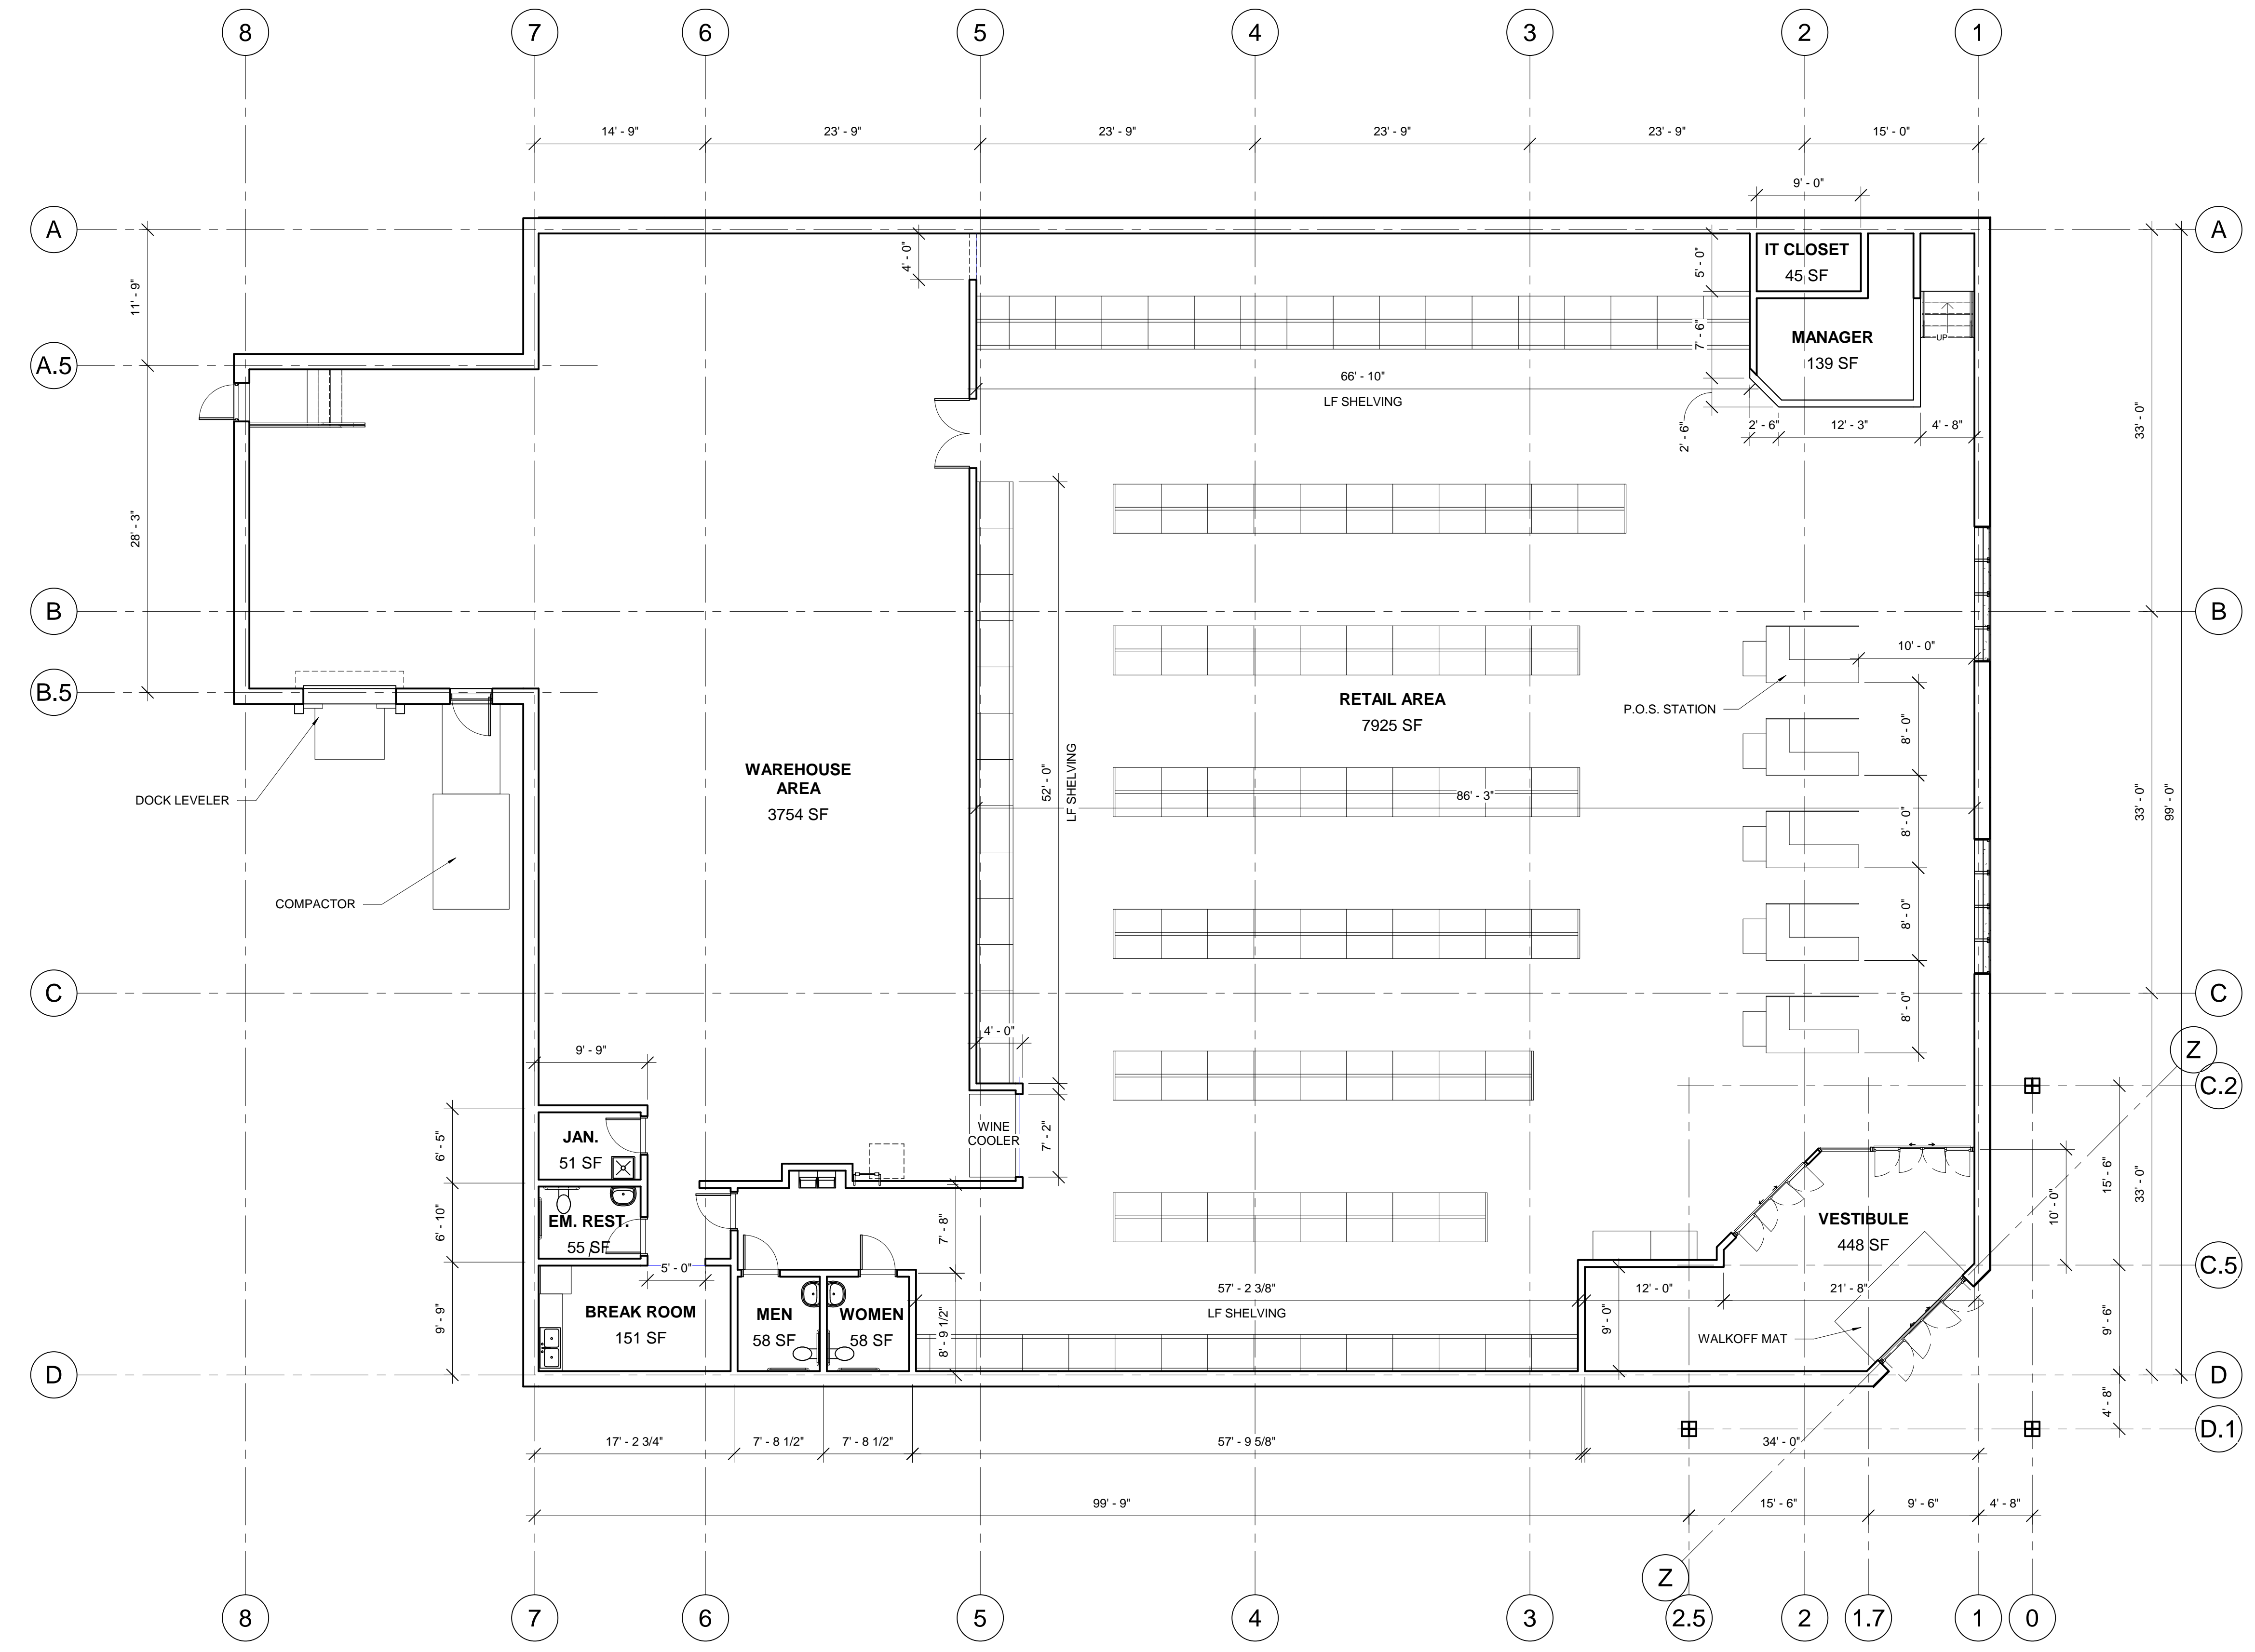


REVISIONS


ORIGINAL ISSUE:  
08/31/2020  
SCALE: 1/8" = 1'-0"

**OVERALL  
GROUND  
FLOOR PLAN**

A1.11

**1** LEVEL 1  
SCALE: 1/8" = 1'-0"

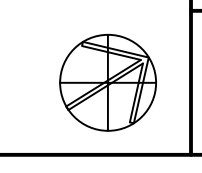





STANDING SEAM ROOF



PAINTED SHINGLES,  
ALUM. STOREFRONT



PAINTED CLAPBD AND TRIM



ALUM. FASCIA



ALUM. ENTRANCE



GRANITE BUMPER, CMU.  
PRECAST TRIM

MARKET BASKET, CONCORD, NH - EXTERIOR MATERIALS





FIBERGLAS ROOF SHINGLES



ALUM. ENTRANCE



HEAVY TIMBER



PAINTED CLAPBD AND TRIM



GRANITE



HEAVY TIMBER

NH LIQUOR STORE, CONCORD, NH - EXTERIOR MATERIALS