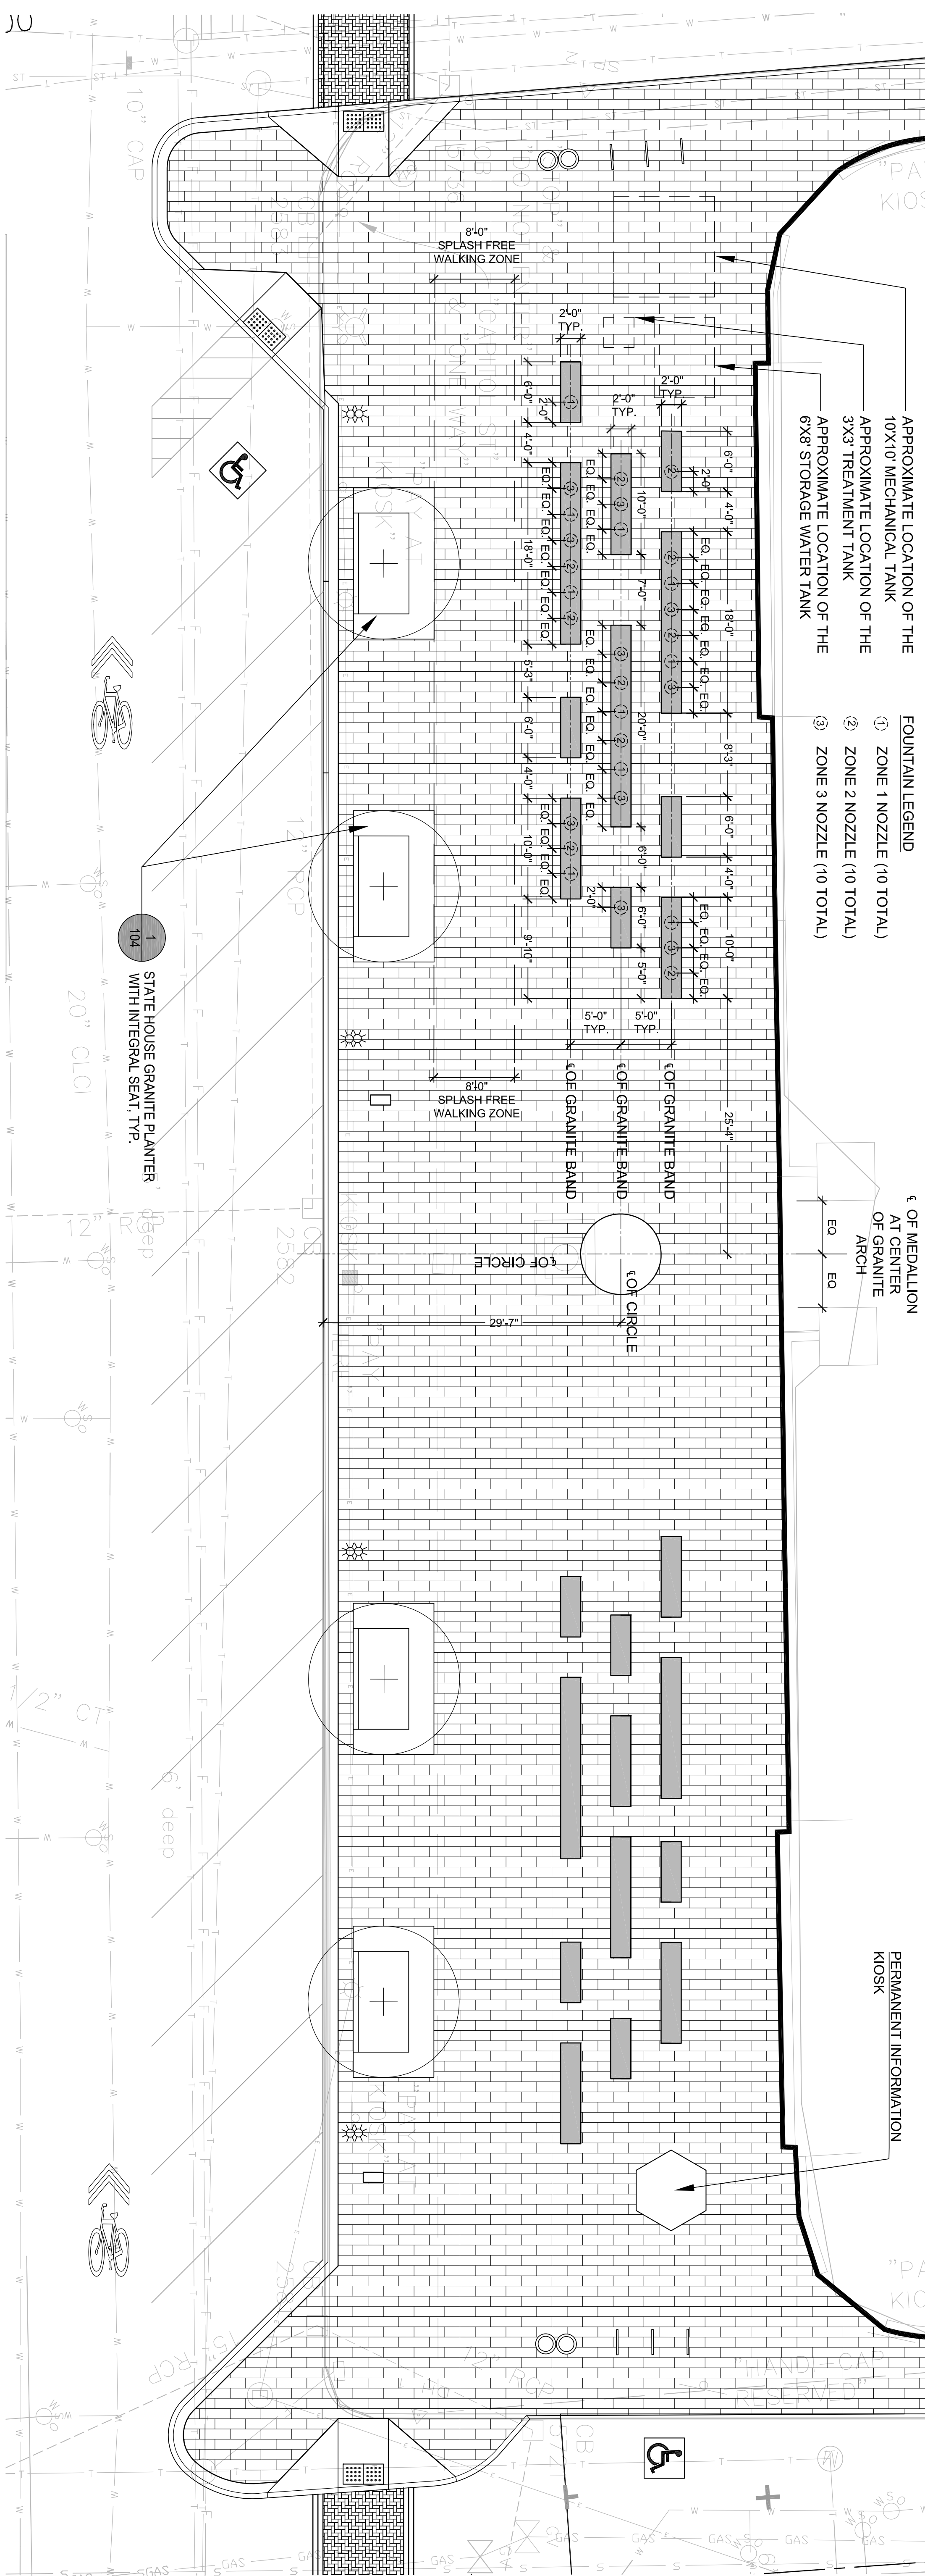


STATE HOUSE
 GROUNDS

1 THE STATE HOUSE PLAZA FOUNTAIN

SCALE: 1/8"=1'-0"

	CITY OF CONCORD, NH			
	MAIN STREET			
	COMPLETE STREET PROJECT			
	STATE HOUSE PLAZA			
	FOUNTAIN			
REV	DATE	DESCRIPTION	BY	
SCALE:				
AS SHOWN		DESIGN:	JRL	SHEET:
DRAWN:	JRL	PROJECT:	1784.02	1
CHECKED:	JRL/JHF	DATE:	11.20.13	
				