


S:\ENG\Infrastructure - TRAFFIC\Construction Traffic Control (TCPs)\Water-filled Barriers\Barrier Layout.dwg Monday, March 6, 2023 6:52:19 PM

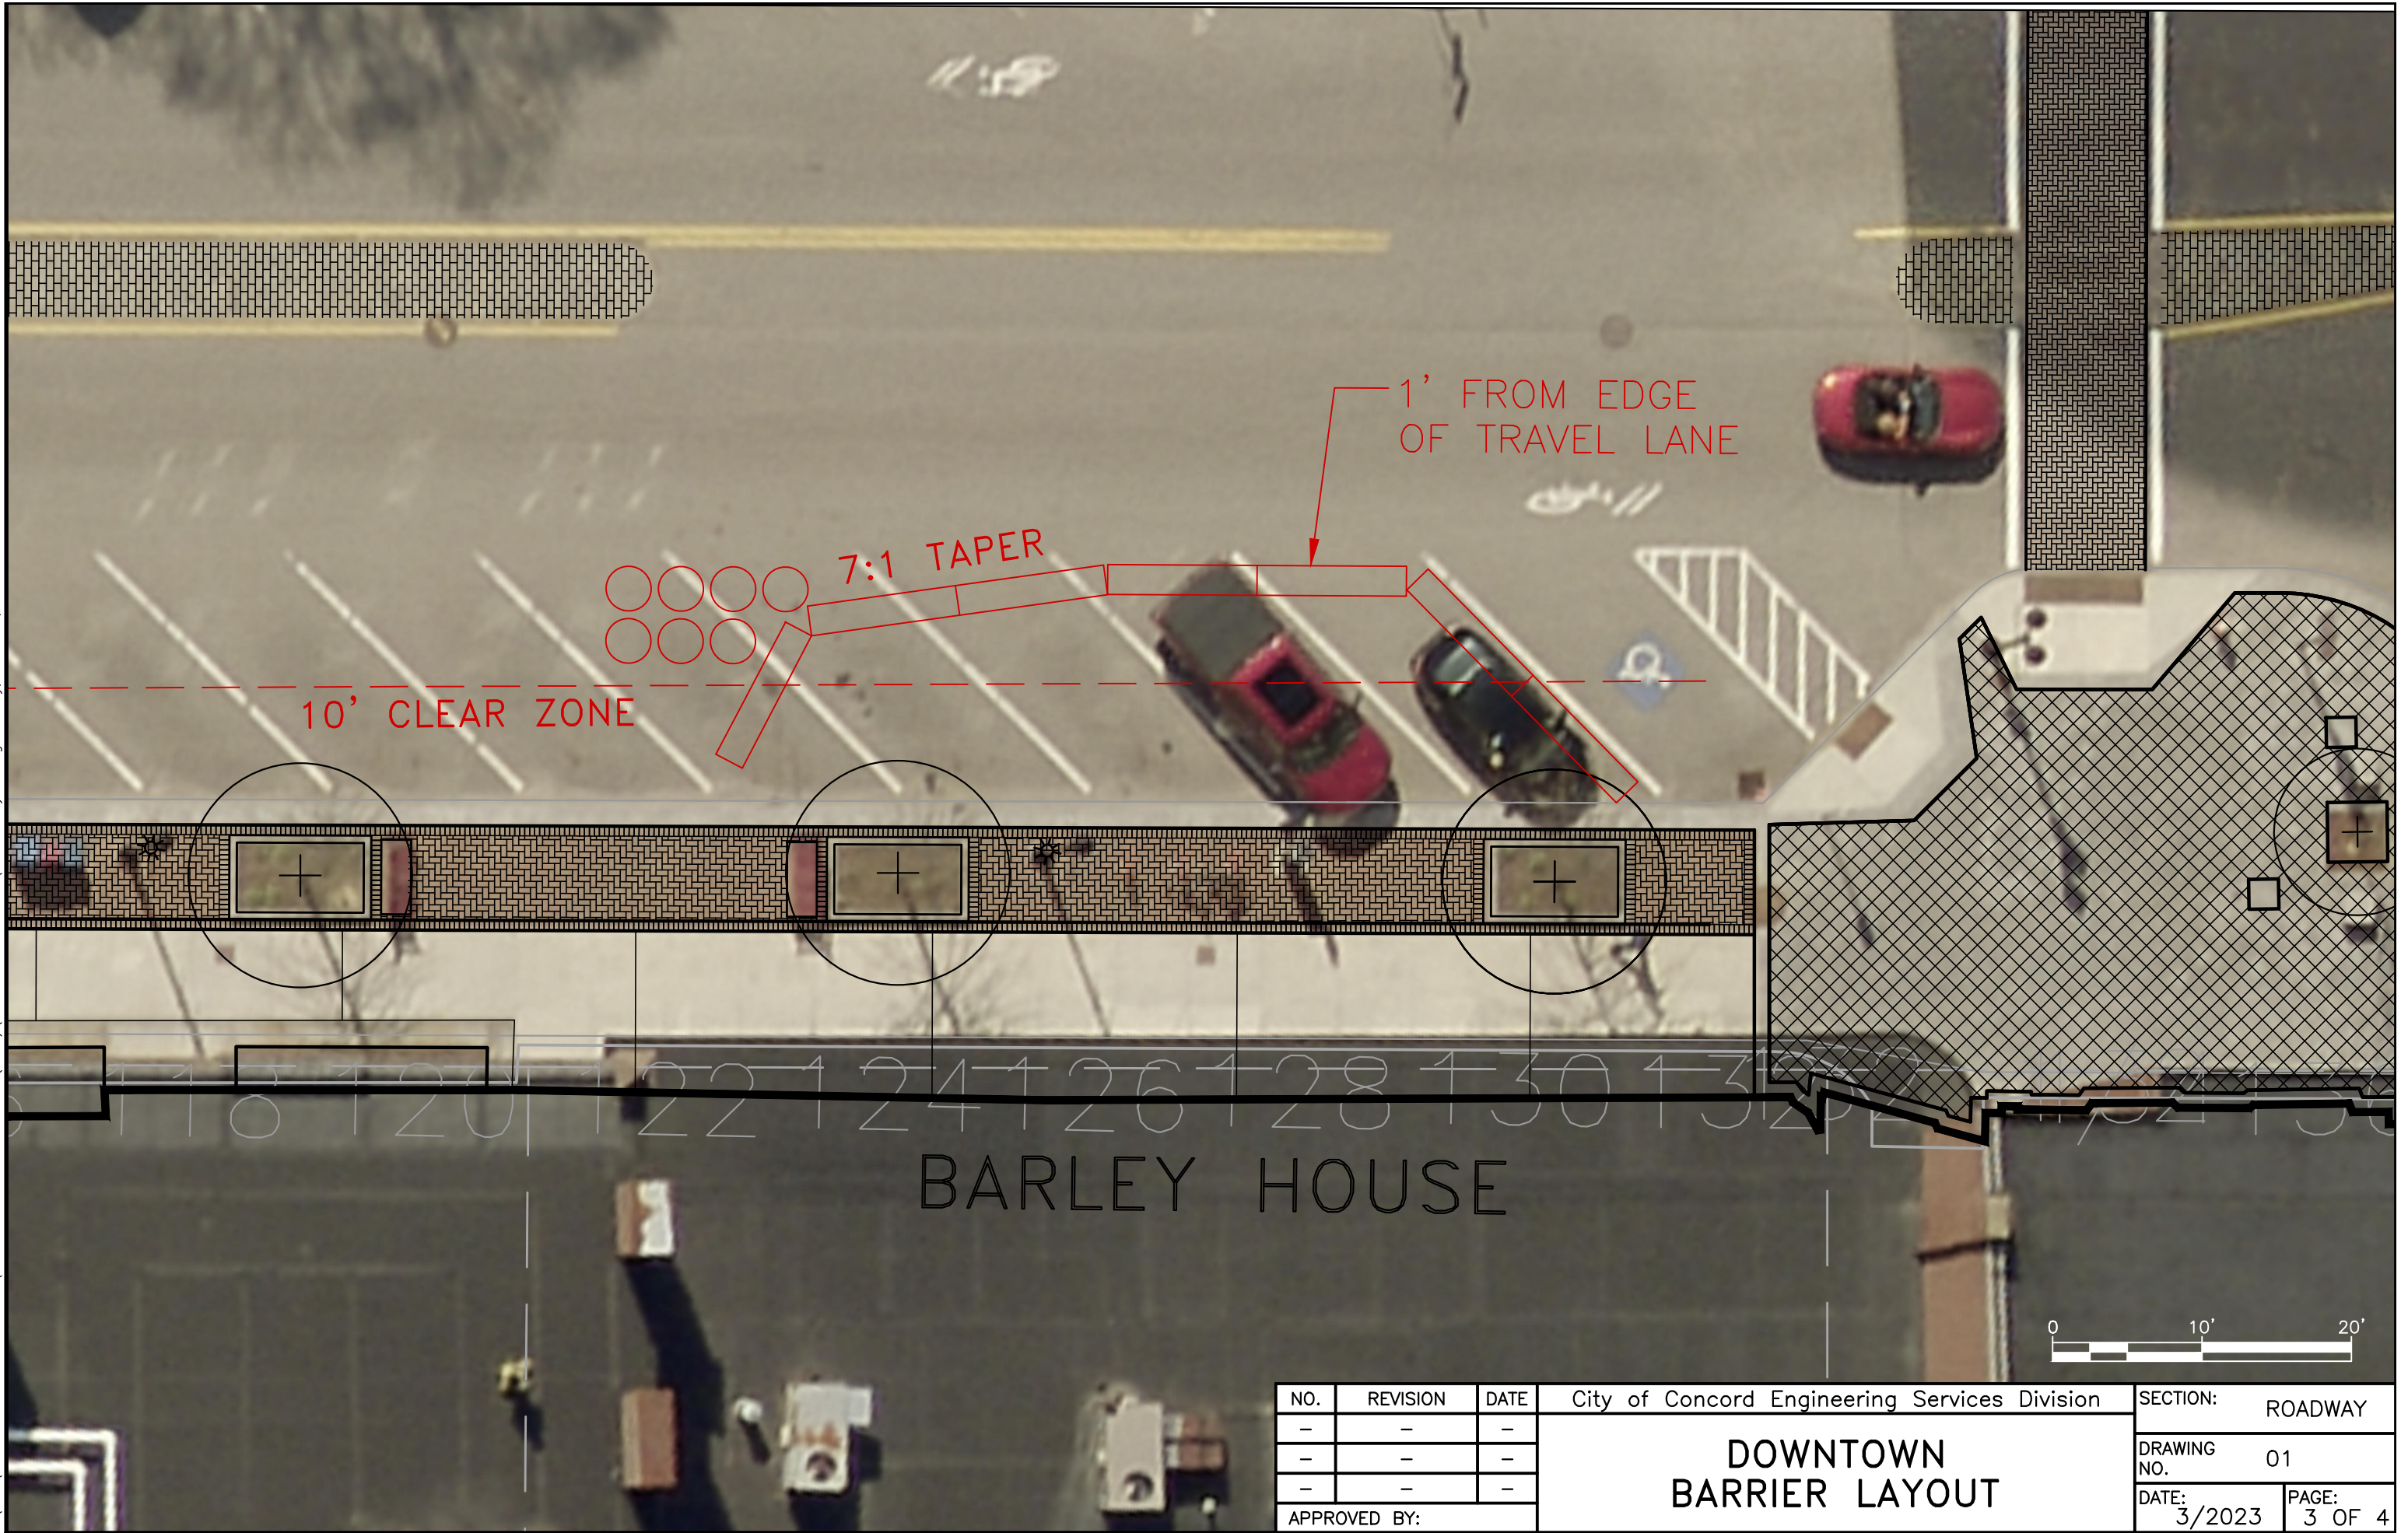

NO.	REVISION	DATE
-	-	-
-	-	-
-	-	-

APPROVED BY:

City of Concord Engineering Services Division

**DOWNTOWN
BARRIER LAYOUT**

SECTION:	ROADWAY
DRAWING NO.	01
DATE:	3/2023
PAGE:	3 OF 4