


STATE OF NH
 c/o Sec. of State
 107 N. Main Street
 Concord, NH 03301
 Map 45, Block 4, Lot 1
 V. 211 P. 391

STATE HOUSE
 GROUNDS

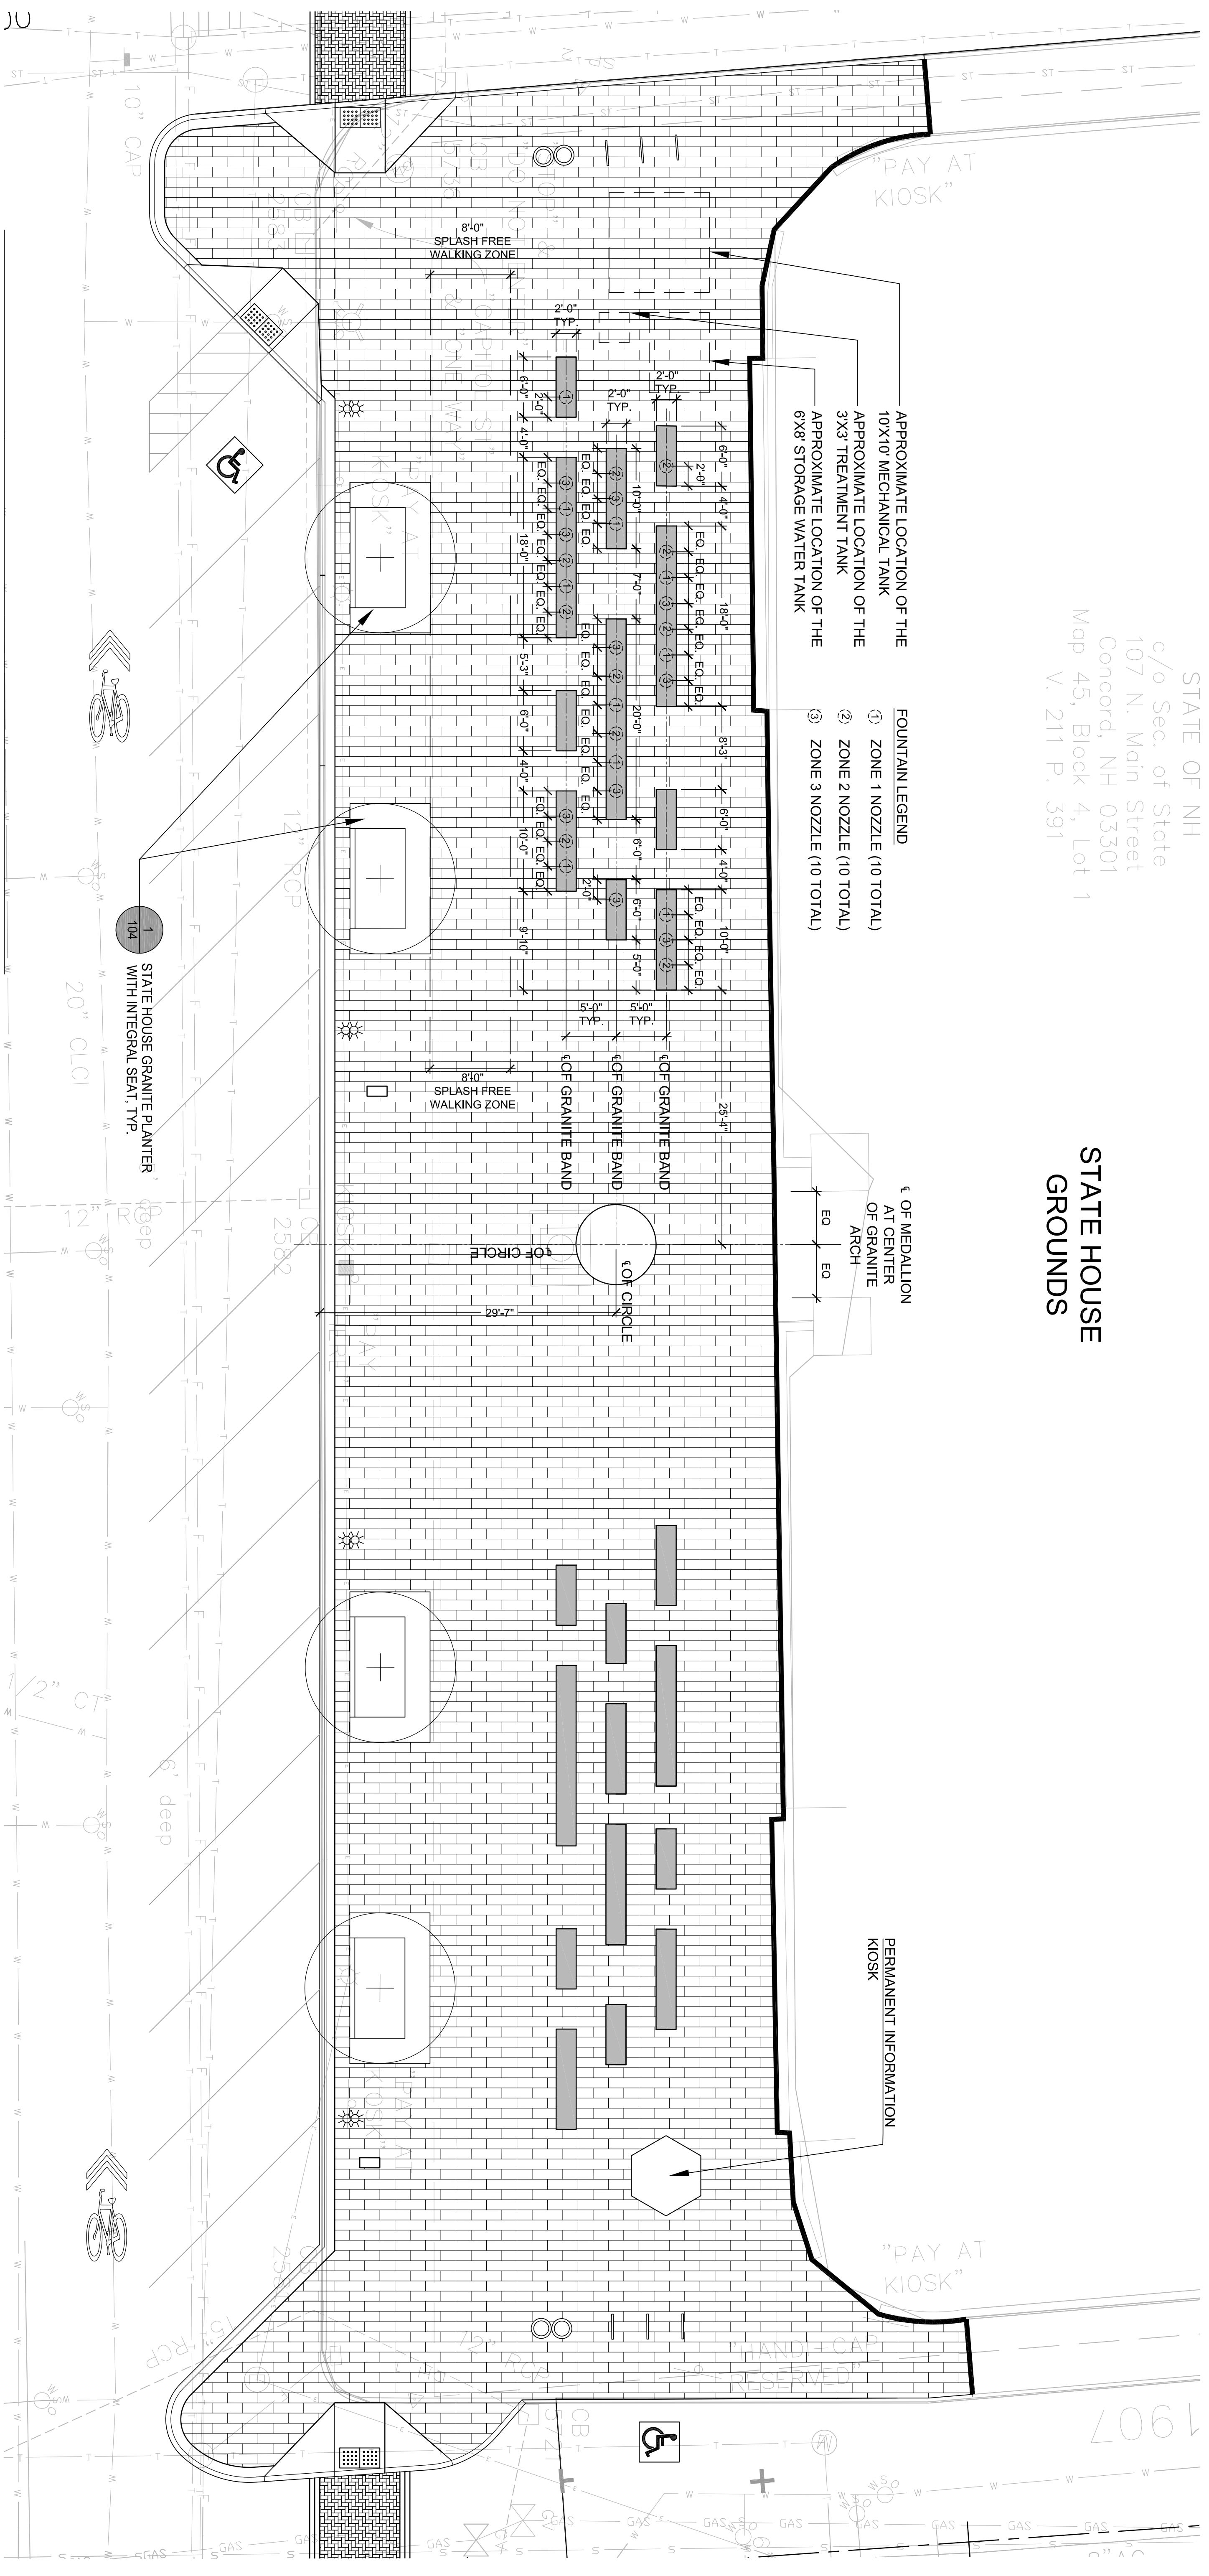

- APPROXIMATE LOCATION OF THE
 10X10' MECHANICAL TANK
 APPROXIMATE LOCATION OF THE
 3X3' TREATMENT TANK
 APPROXIMATE LOCATION OF THE
 6X8' STORAGE WATER TANK
- FOUNTAIN LEGEND**
- ① ZONE 1 NOZZLE (10 TOTAL)
 - ② ZONE 2 NOZZLE (10 TOTAL)
 - ③ ZONE 3 NOZZLE (10 TOTAL)

1 THE STATE HOUSE PLAZA FOUNTAIN
 SCALE: 1/8"=1'-0"

REV	DATE	DESCRIPTION	BY

CITY OF CONCORD, NH		SCALE: AS SHOWN	DESIGN: JRL	SHEET: 1
MAIN STREET COMPLETE STREET PROJECT		DRAWN: JRL	PROJECT: 17942.02	
STATE HOUSE PLAZA FOUNTAIN		CHECKED: JRL/HF	DATE: 11.20.13	