


S:\ENG\Infrastructure - TRAFFIC\Construction Traffic Control (TCPs)\Downtown Barriers\Barrier Layout.dwg Tuesday, May 2, 2023 9:21:46 AM

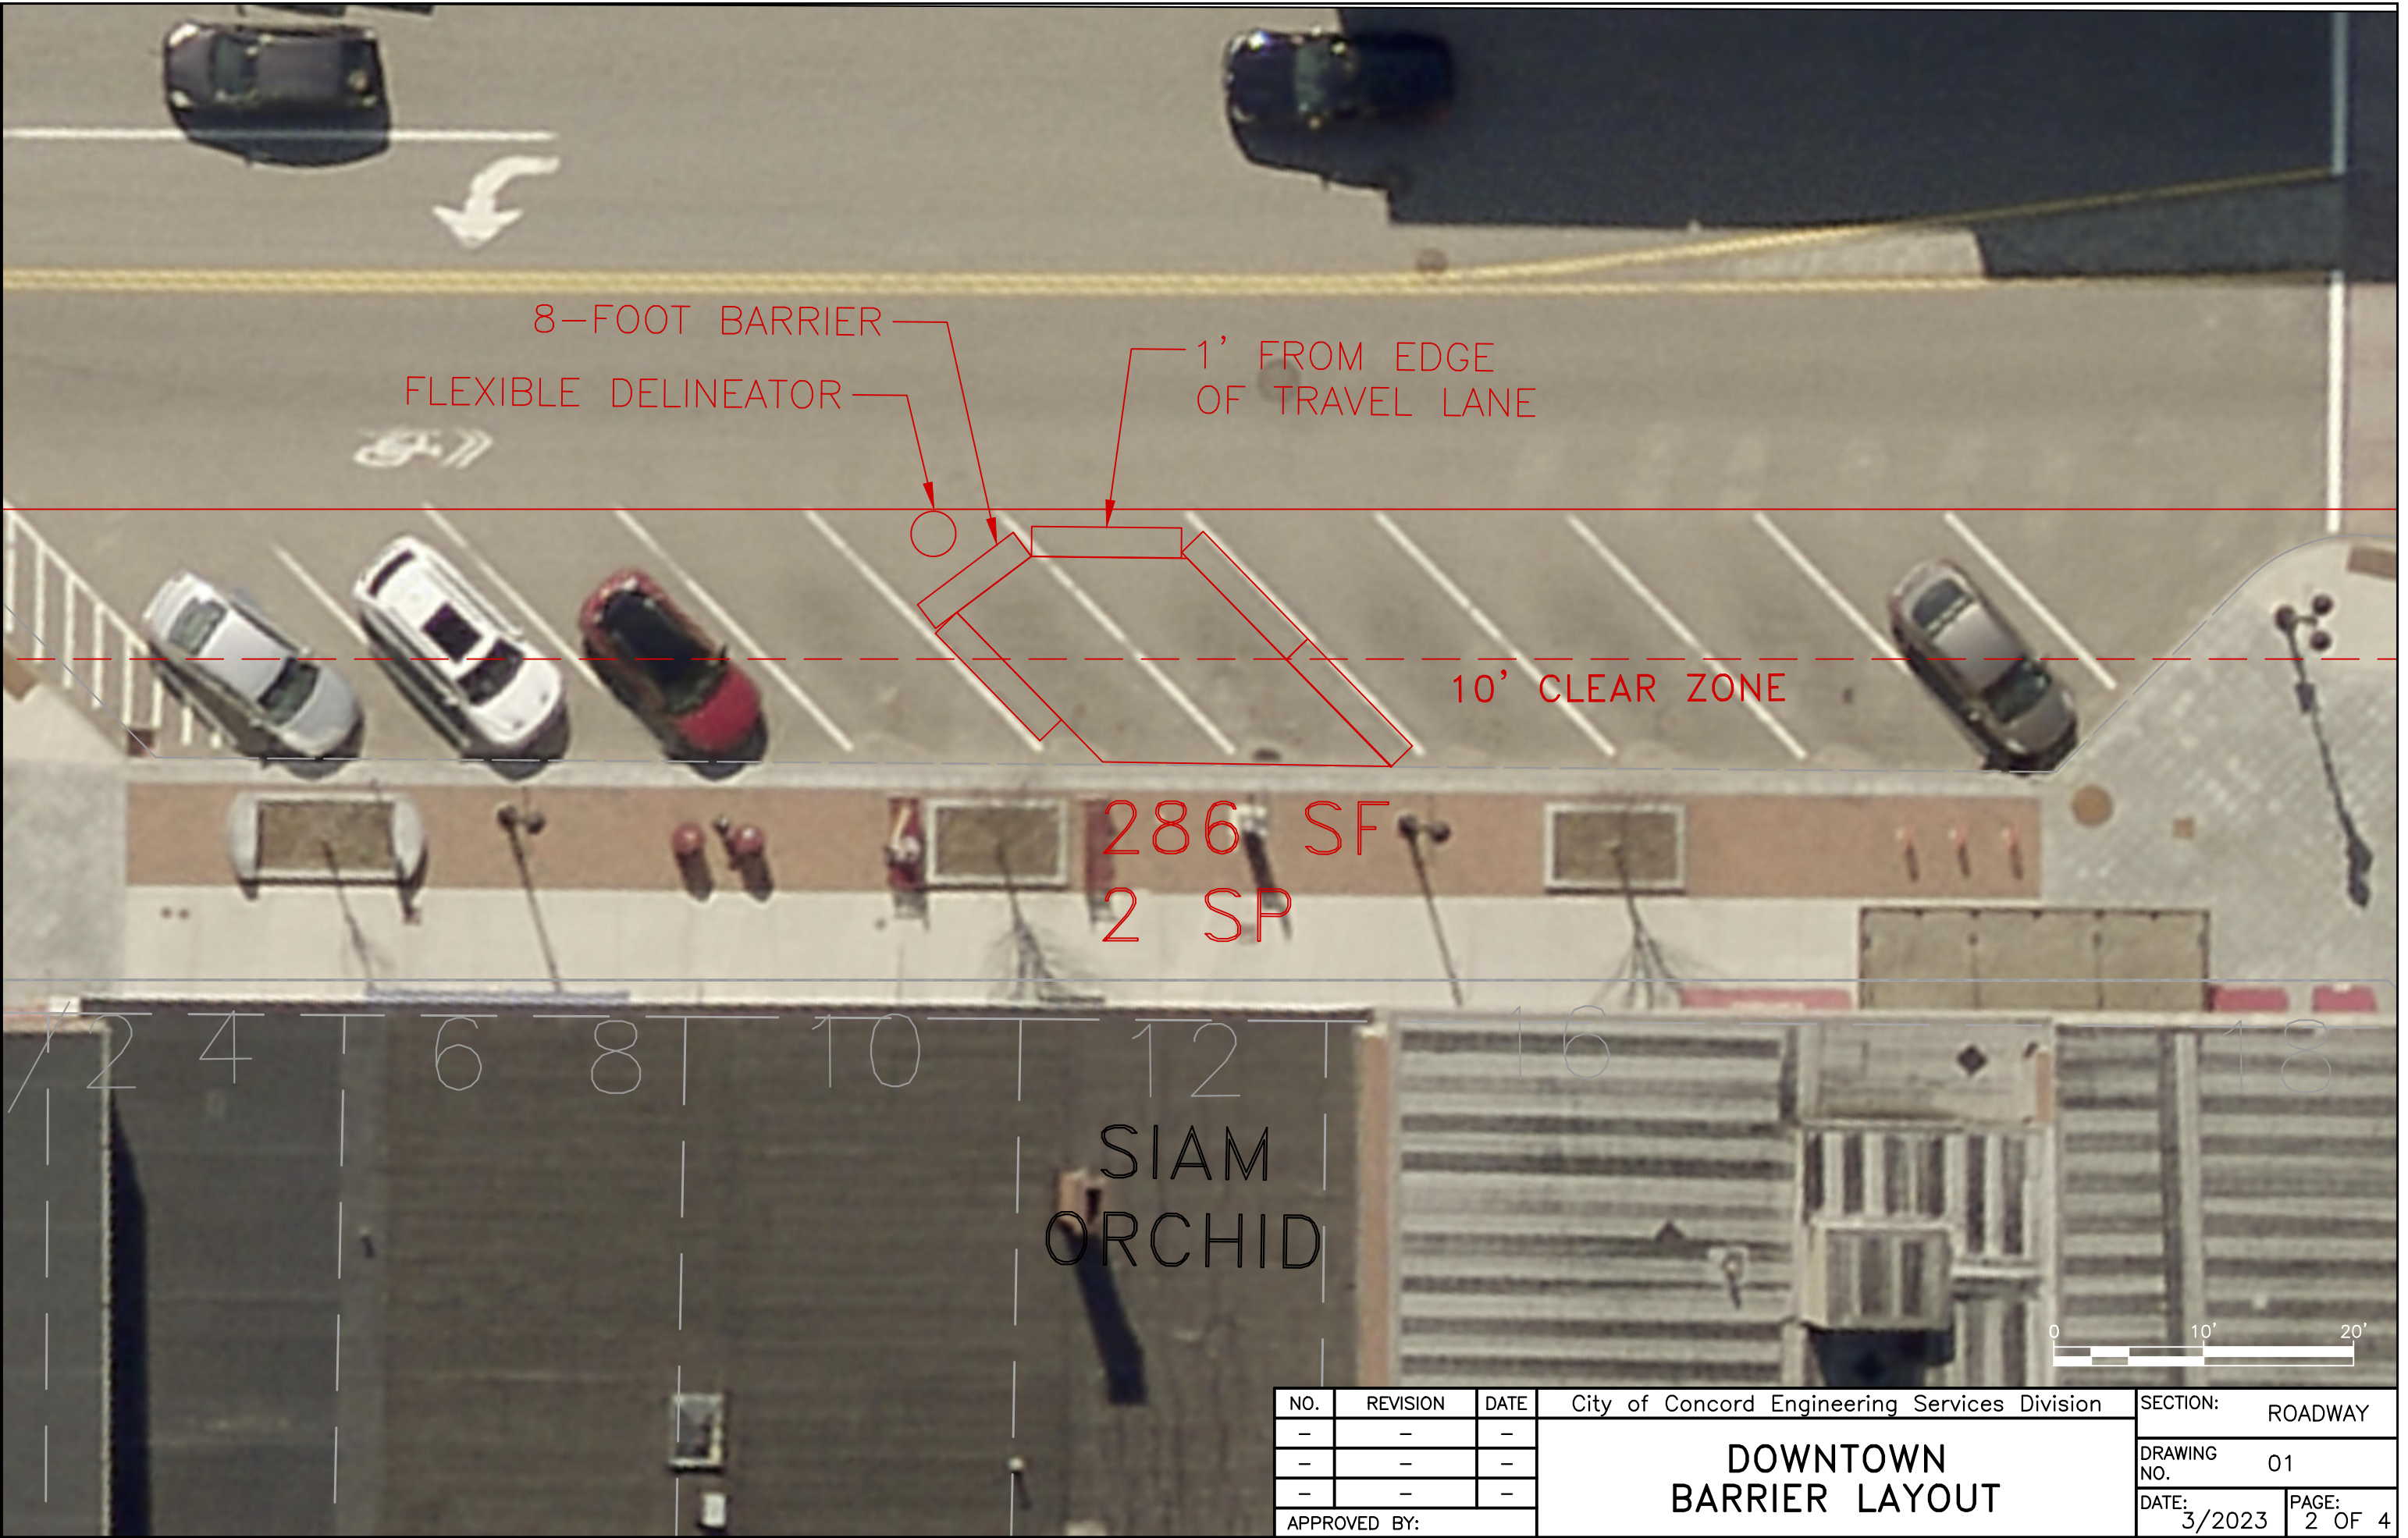


8-FOOT BARRIER  
FLEXIBLE DELINEATOR  
1' FROM EDGE OF TRAVEL LANE

10' CLEAR ZONE

286 SF  
2 SP

SIAM ORCHID

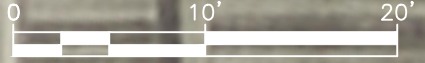

NO.	REVISION	DATE	City of Concord Engineering Services Division	SECTION:	ROADWAY
-	-	-		DRAWING NO.	01
-	-	-		DATE:	3/2023
-	-	-		PAGE:	2 OF 4
APPROVED BY:			<b>DOWNTOWN BARRIER LAYOUT</b>		